




THE GOLD STAR
MEMORIAL HIGHWAY

MAINE TURNPIKE AUTHORITY

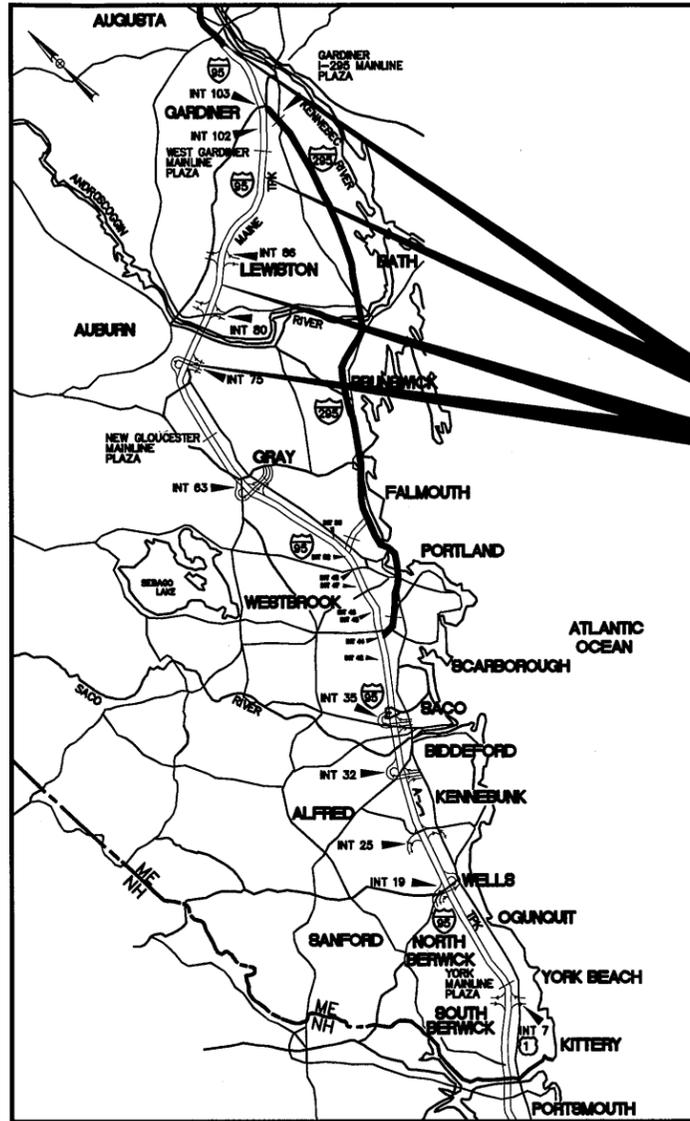

CONTRACT 2015.07
CLEARING MM 75.3 TO
MM 82.9 & MM 99.2
TO MM 109.1

DANIEL E. WATHEN, CHAIR
JAMES F. CLOUTIER, VICE CHAIR
GERARD P. CONLEY, SR., MEMBER
FREEMAN R. GOODRICH, MEMBER
JOHN E. DORITY, MEMBER
ROBERT D. STONE, MEMBER
KAREN DOYLE, MEMBER EX-OFFICIO, MAINE DOT

S. PETER MILLS, EXECUTIVE DIRECTOR

CONTRACT 2015.07 ROADSIDE CLEARING MILE 75.3 TO MILE 82.9 MILE 99.2 TO MILE 109.1

INDEX OF SHEETS	
SHEET NO.	DESCRIPTION
297-326	MM 75.3 TO MM 82.9 CLEARING AREA MAPS
388-428	MM 99.2 TO MM 109.1 CLEARING AREA MAPS

Contract 2015.07

LOCATION MAP

APPROVED:


MAINE TURNPIKE AUTHORITY


PETER S. MERFELD, P.E.—CHIEF OPERATIONS OFFICER

10-19-15
DATE


STEPHEN R. TARTRE, P.E.—DIRECTOR OF ENGINEERING AND
BUILDING MAINTENANCE

DATE

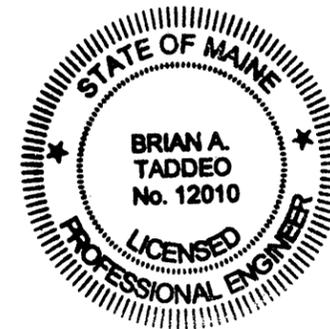


BRIAN A. TADDEO, P.E.
PROJECT ENGINEER

10/19/15
DATE

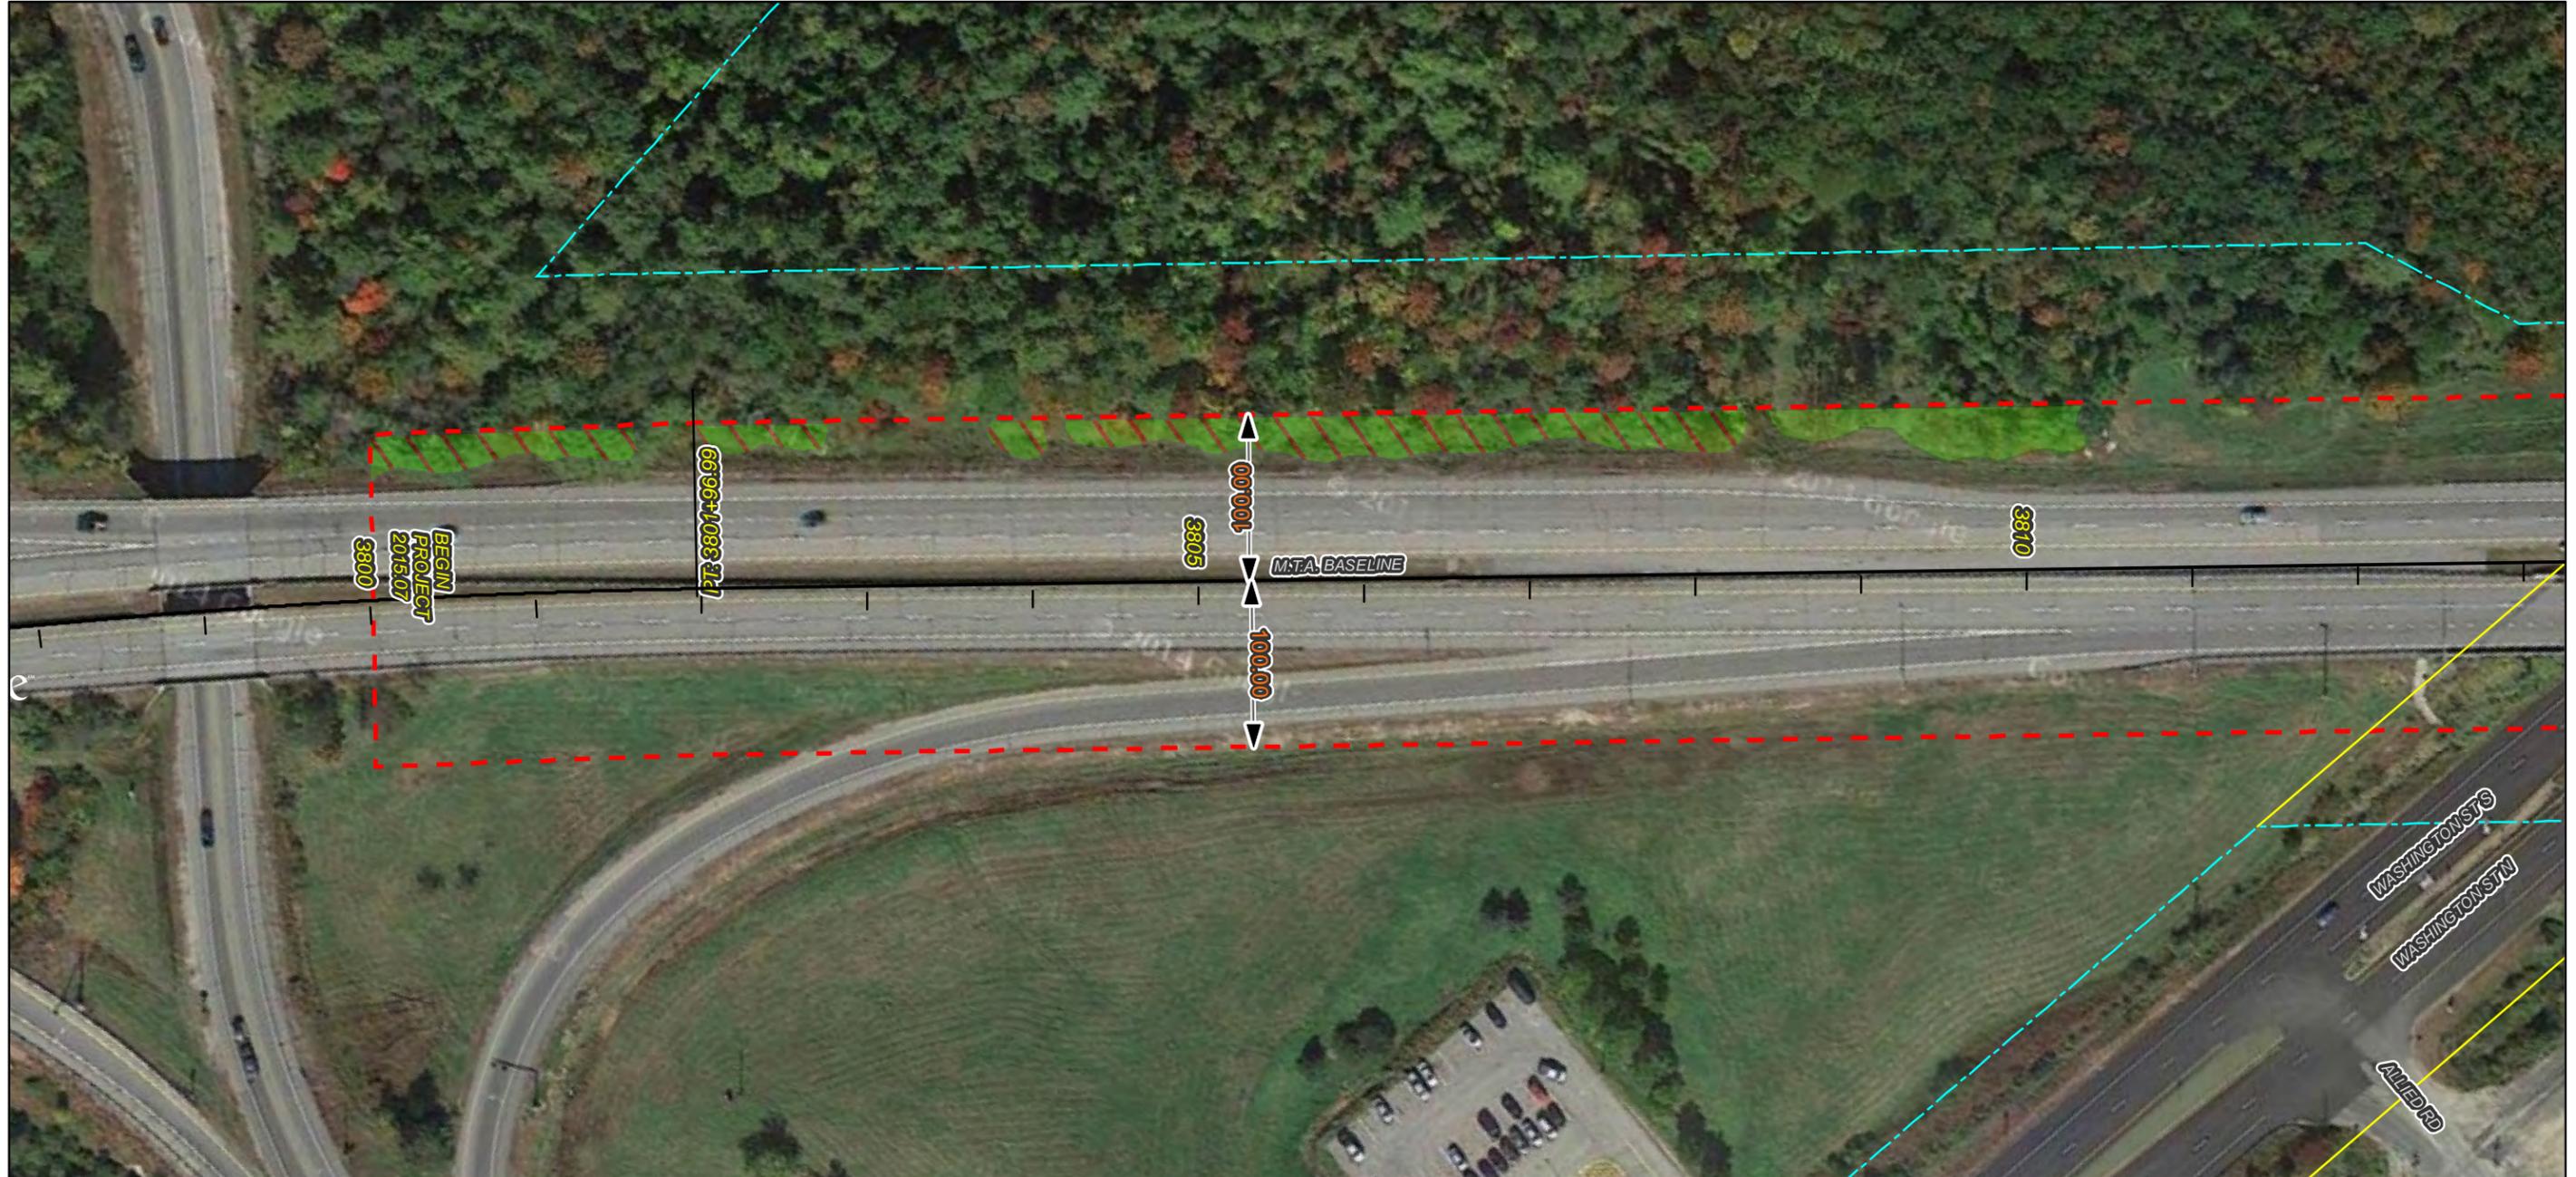


Notes:

1. All trees, down timber, brush, bushes, shrubs, plants and debris not designated to remain shall be removed from the clearing areas shown on these plans.
2. All stumps, whether existing or resulting from the clearing operation, that are located within the roadway clear zone or within areas that can be mowable after clearing operations are completed, shall be ground flush with the surrounding grade. All other stumps shall be cut as close as practicable to the surrounding grade, maximum height of 3-inches.
3. Stumps located in back slopes and within 15-vertical feet of the ditch line shall be ground flush.
4. Contractor shall take all precautions to protect traffic from flying debris generated by the operation.
5. All vegetated areas to remain that are damaged by the clearing operation shall be repaired at no cost to the Authority.
6. Mechanized clearing operations shall maintain a 25-foot setback from all streams and sensitive environmental areas.

Legend:

- ROW Boundary
- Clearing Limit Line
- Vegetation To Be Removed
- No Stump Grinding Required
- Do Not Remove Vegetation
- ~ Streams
- NWI Wetland Type
 - Freshwater Emergent Wetland
 - Freshwater Forested/Shrub Wetland
 - Water Body
 - Conservation Lands

Imagery © 2015 Google

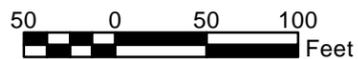

No.	Revision	By	Date


Designed By:					
MAINE TURNPIKE AUTHORITY					
	By	Date		By	Date
	JIT	10/12	Checked	BAT	10/12
	Drawn	RB	In Charge of	SRT	10/12

MAINE TURNPIKE
2360 CONGRESS STREET
PORTLAND, ME 04102
TEL (207) 871-7771
FAX (207) 879-5567



**THE GOLD STAR
MEMORIAL HIGHWAY**

CONTRACT: 2015.07
ROADSIDE CLEARING
MILE 75.3 TO MILE 82.9
MILE 99.2 TO MILE 109.1

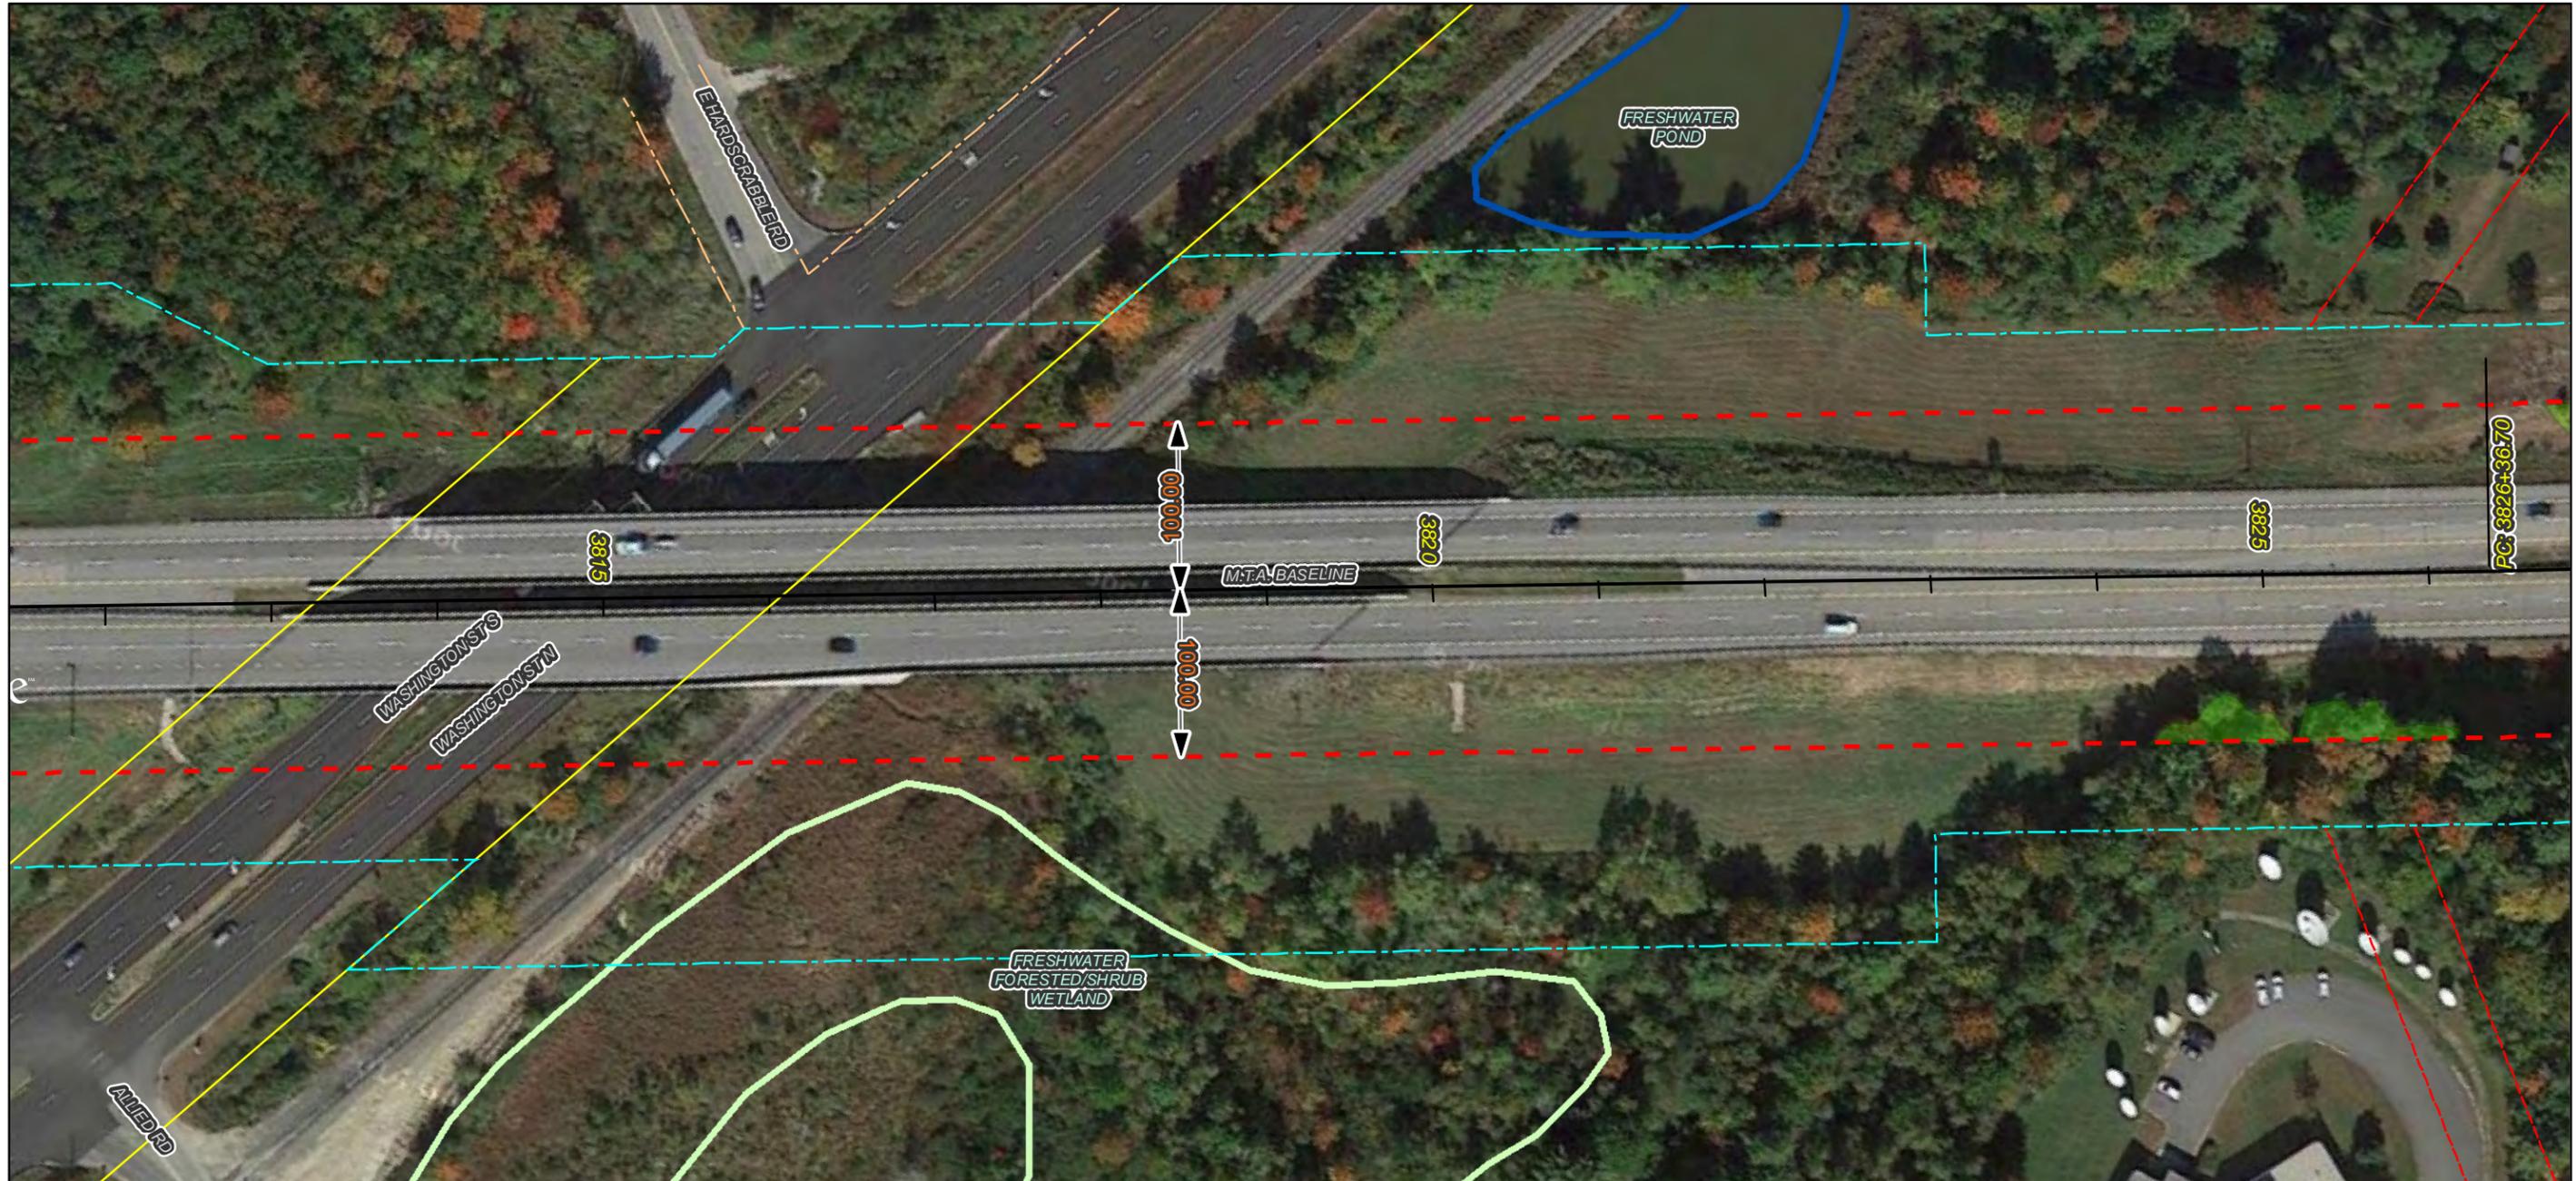


Notes:

1. All trees, down timber, brush, bushes, shrubs, plants and debris not designated to remain shall be removed from the clearing areas shown on these plans.
2. All stumps, whether existing or resulting from the clearing operation, that are located within the roadway clear zone or within areas that can be mowable after clearing operations are completed, shall be ground flush with the surrounding grade. All other stumps shall be cut as close as practicable to the surrounding grade, maximum height of 3-inches.
3. Stumps located in back slopes and within 15-vertical feet of the ditch line shall be ground flush.
4. Contractor shall take all precautions to protect traffic from flying debris generated by the operation.
5. All vegetated areas to remain that are damaged by the clearing operation shall be repaired at no cost to the Authority.
6. Mechanized clearing operations shall maintain a 25-foot setback from all streams and sensitive environmental areas.

Legend:

- ROW Boundary
- - - Clearing Limit Line
- Vegetation To Be Removed
- ▨ No Stump Grinding Required
- ▩ Do Not Remove Vegetation
- ~ Streams
- NWI Wetland Type
- Freshwater Emergent Wetland
- Freshwater Forested/Shrub Wetland
- Water Body
- Conservation Lands

Imagery © 2015 Google

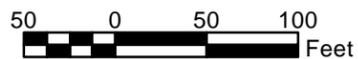

No.	Revision	By	Date


Designed By:					
MAINE TURNPIKE AUTHORITY					
	By	Date		By	Date
	JIT	10/12	Checked	BAT	10/12
	RB	10/12	In Charge of	SRT	10/12

MAINE TURNPIKE
2360 CONGRESS STREET
PORTLAND, ME 04102
TEL (207) 871-7771
FAX (207) 879-5567



THE GOLD STAR MEMORIAL HIGHWAY

CONTRACT: 2015.07
ROADSIDE CLEARING
MILE 75.3 TO MILE 82.9
MILE 99.2 TO MILE 109.1

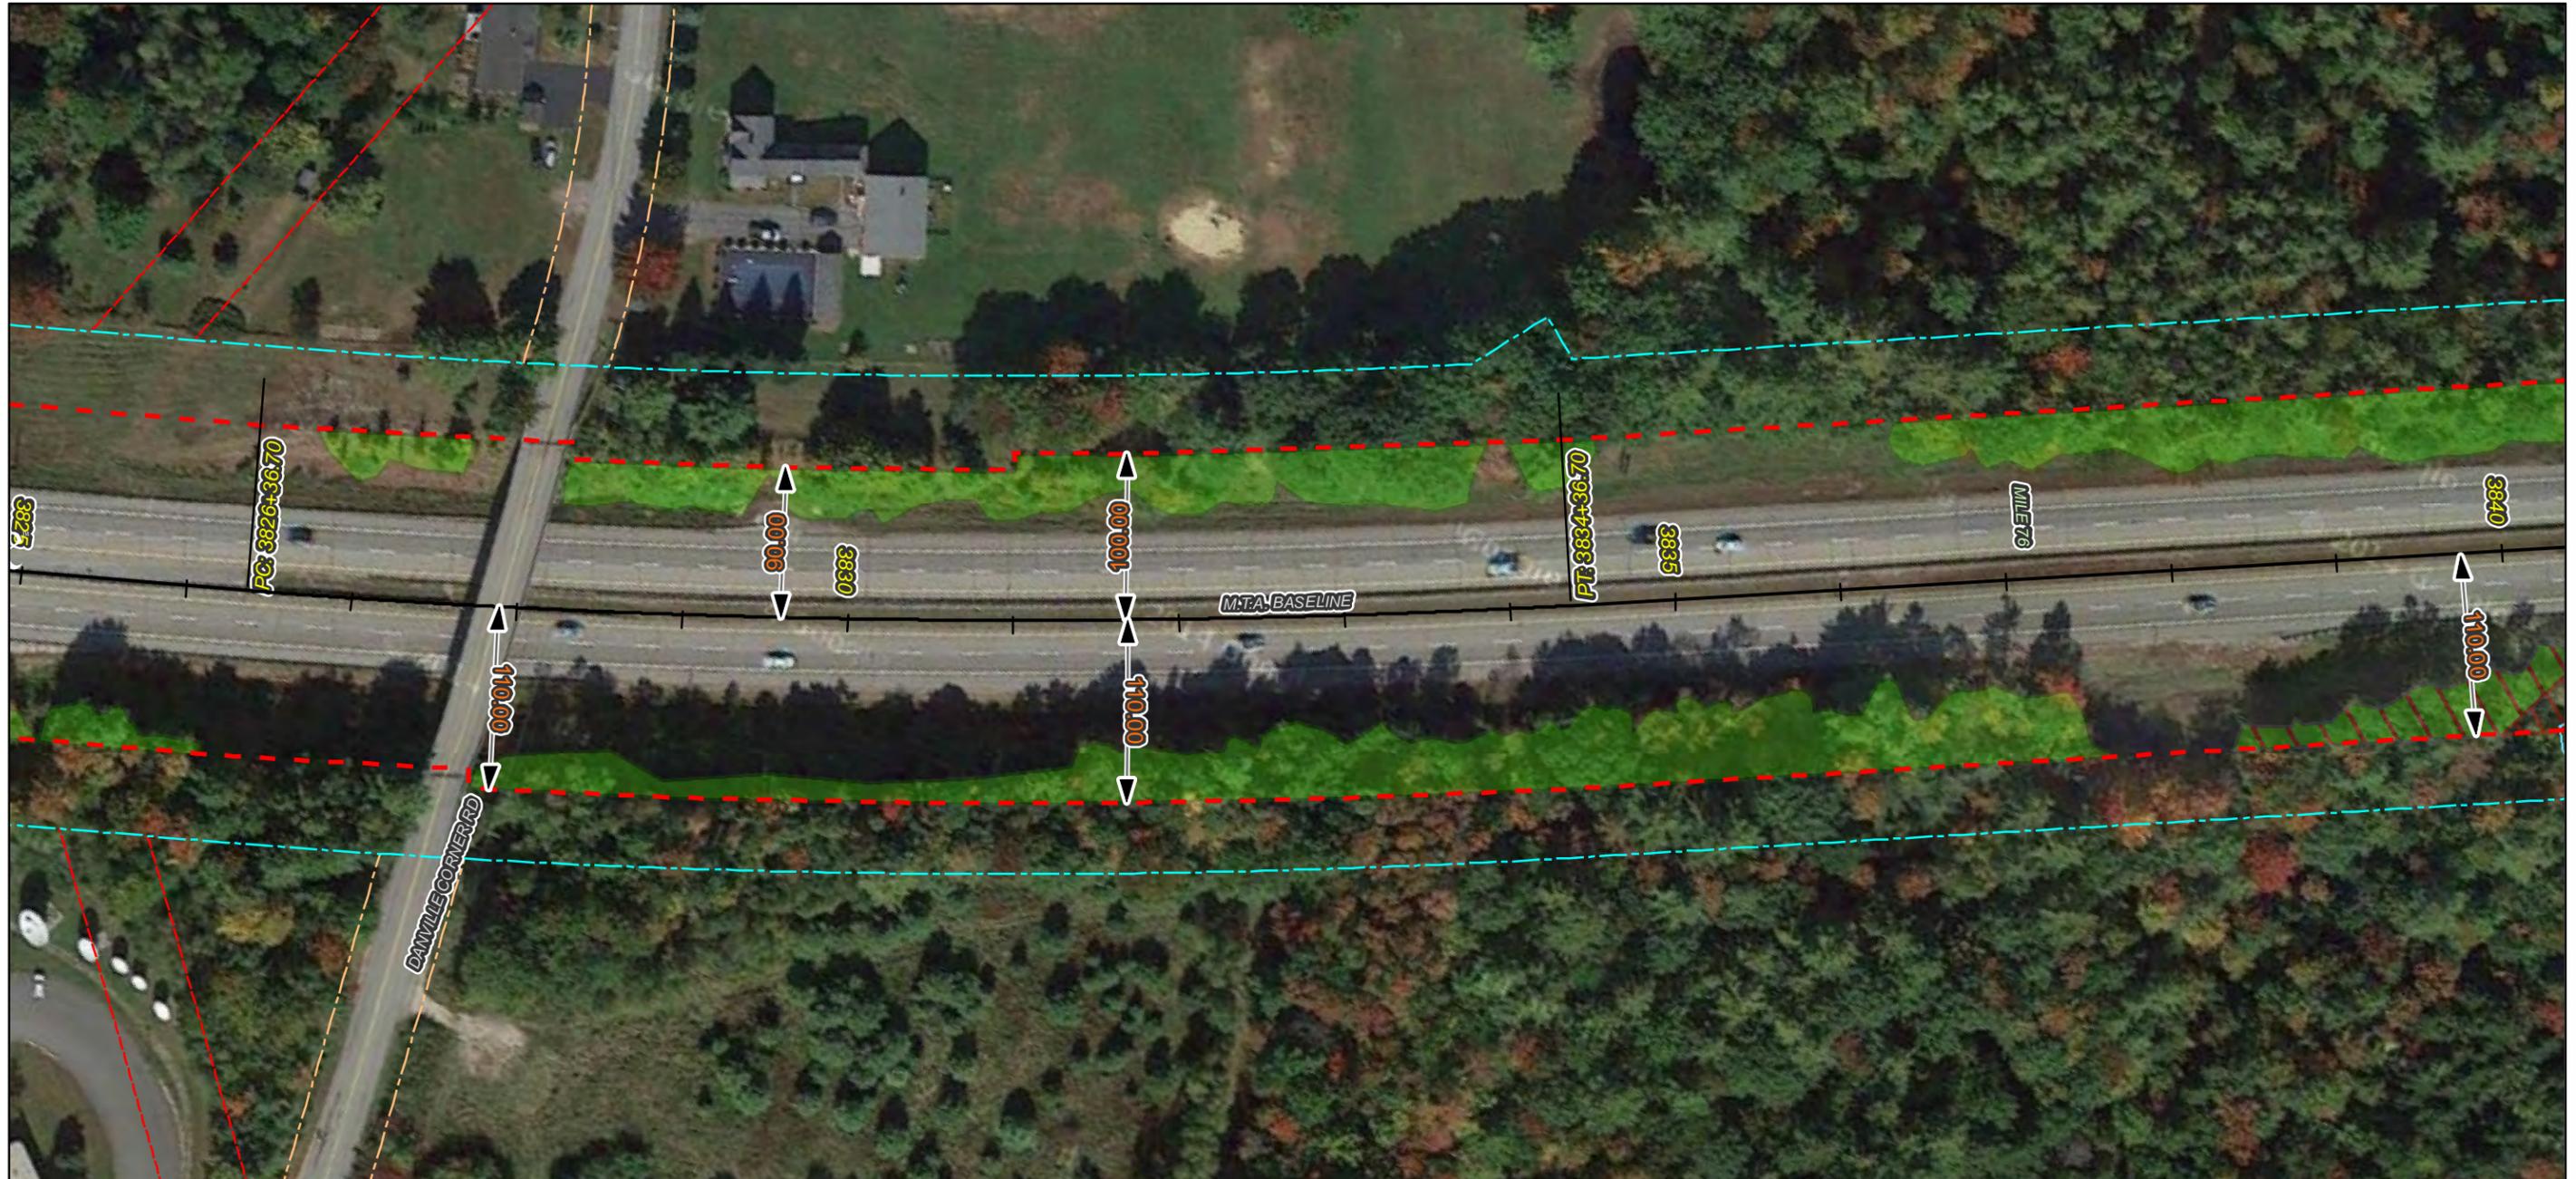


Notes:

1. All trees, down timber, brush, bushes, shrubs, plants and debris not designated to remain shall be removed from the clearing areas shown on these plans.
2. All stumps, whether existing or resulting from the clearing operation, that are located within the roadway clear zone or within areas that can be mowable after clearing operations are completed, shall be ground flush with the surrounding grade. All other stumps shall be cut as close as practicable to the surrounding grade, maximum height of 3-inches.
3. Stumps located in back slopes and within 15-vertical feet of the ditch line shall be ground flush.
4. Contractor shall take all precautions to protect traffic from flying debris generated by the operation.
5. All vegetated areas to remain that are damaged by the clearing operation shall be repaired at no cost to the Authority.
6. Mechanized clearing operations shall maintain a 25-foot setback from all streams and sensitive environmental areas.

Legend:

- - - ROW Boundary
- - - Clearing Limit Line
- Vegetation To Be Removed
- No Stump Grinding Required
- Do Not Remove Vegetation
- ~~~~~ Streams
- NWI Wetland Type
- Freshwater Emergent Wetland
- Freshwater Forested/Shrub Wetland
- Water Body
- Conservation Lands

Imagery © 2015 Google

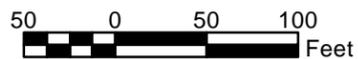

No.	Revision	By	Date


Designed By:					
MAINE TURNPIKE AUTHORITY					
	By	Date		By	Date
	JIT	10/12	Checked	BAT	10/12
	Drawn	RB	In Charge of	SRT	10/12

MAINE TURNPIKE
2360 CONGRESS STREET
PORTLAND, ME 04102
TEL (207) 871-7771
FAX (207) 879-5567



THE GOLD STAR MEMORIAL HIGHWAY

CONTRACT: 2015.07
ROADSIDE CLEARING
MILE 75.3 TO MILE 82.9
MILE 99.2 TO MILE 109.1

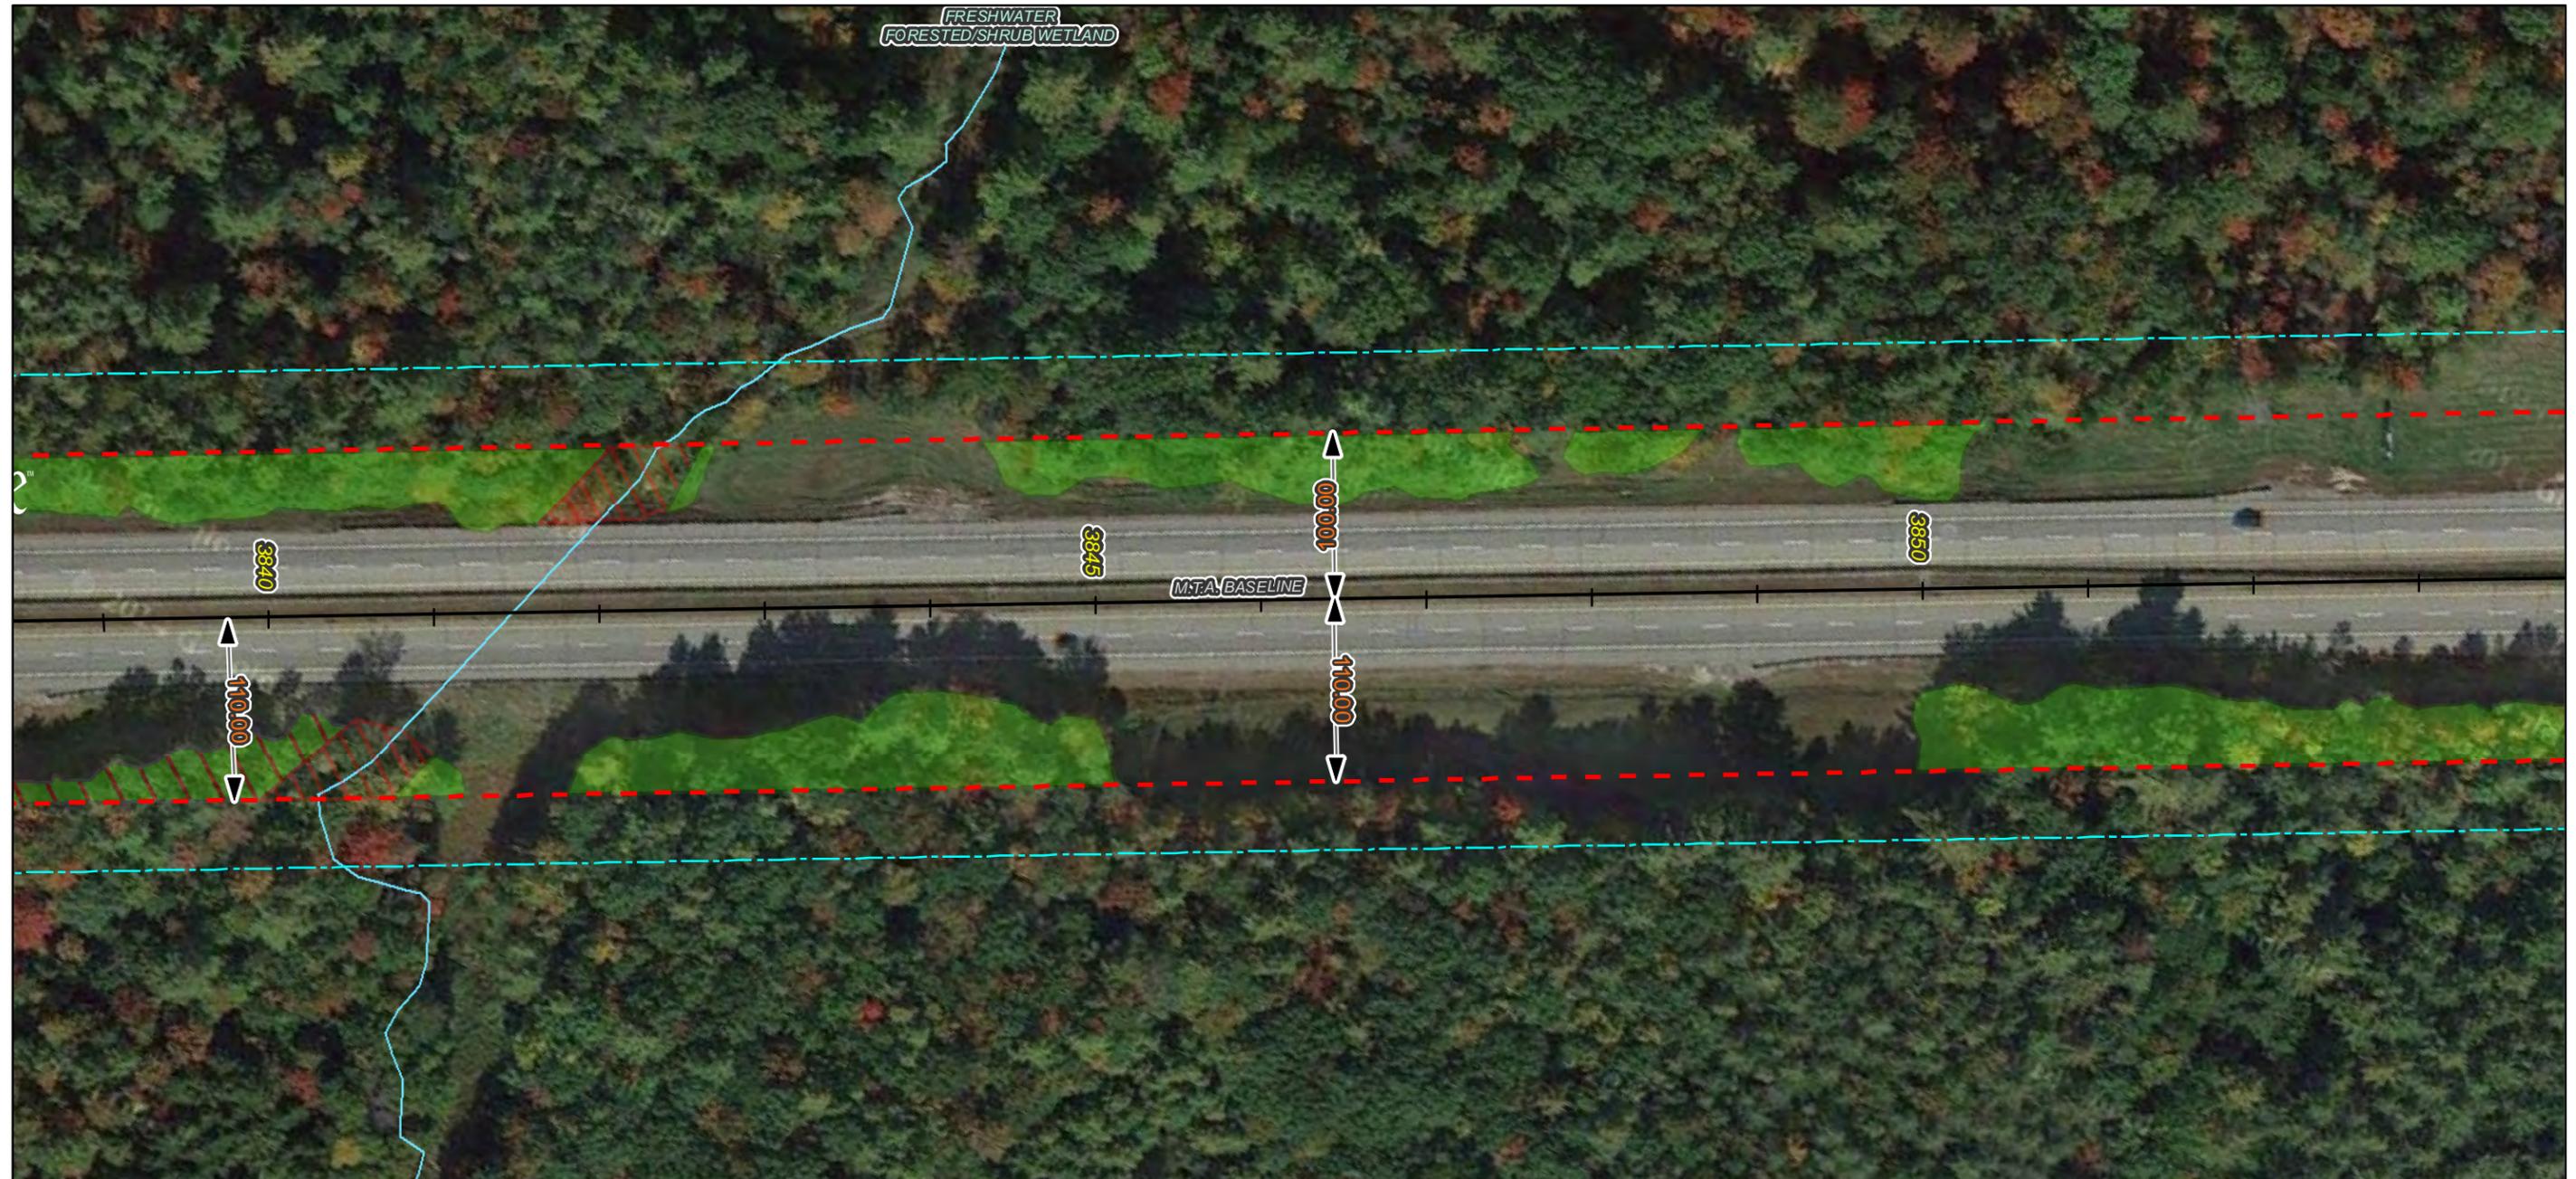


Notes:

1. All trees, down timber, brush, bushes, shrubs, plants and debris not designated to remain shall be removed from the clearing areas shown on these plans.
2. All stumps, whether existing or resulting from the clearing operation, that are located within the roadway clear zone or within areas that can be mowable after clearing operations are completed, shall be ground flush with the surrounding grade. All other stumps shall be cut as close as practicable to the surrounding grade, maximum height of 3-inches.
3. Stumps located in back slopes and within 15-vertical feet of the ditch line shall be ground flush.
4. Contractor shall take all precautions to protect traffic from flying debris generated by the operation.
5. All vegetated areas to remain that are damaged by the clearing operation shall be repaired at no cost to the Authority.
6. Mechanized clearing operations shall maintain a 25-foot setback from all streams and sensitive environmental areas.

Legend:

- ROW Boundary
- Clearing Limit Line
- Vegetation To Be Removed
- No Stump Grinding Required
- Do Not Remove Vegetation
- Streams
- NWI Wetland Type**
- Freshwater Emergent Wetland
- Freshwater Forested/Shrub Wetland
- Water Body
- Conservation Lands

Imagery © 2015 Google

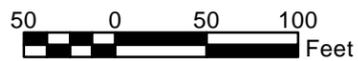

No.	Revision	By	Date


Designed By:					
MAINE TURNPIKE AUTHORITY					
	By	Date		By	Date
	JIT	10/12	Checked	BAT	10/12
	Drawn	RB	10/12	In Charge of	SRT

MAINE TURNPIKE
2360 CONGRESS STREET
PORTLAND, ME 04102
TEL (207) 871-7771
FAX (207) 879-5567



**THE GOLD STAR
MEMORIAL HIGHWAY**

CONTRACT: 2015.07
ROADSIDE CLEARING
MILE 75.3 TO MILE 82.9
MILE 99.2 TO MILE 109.1

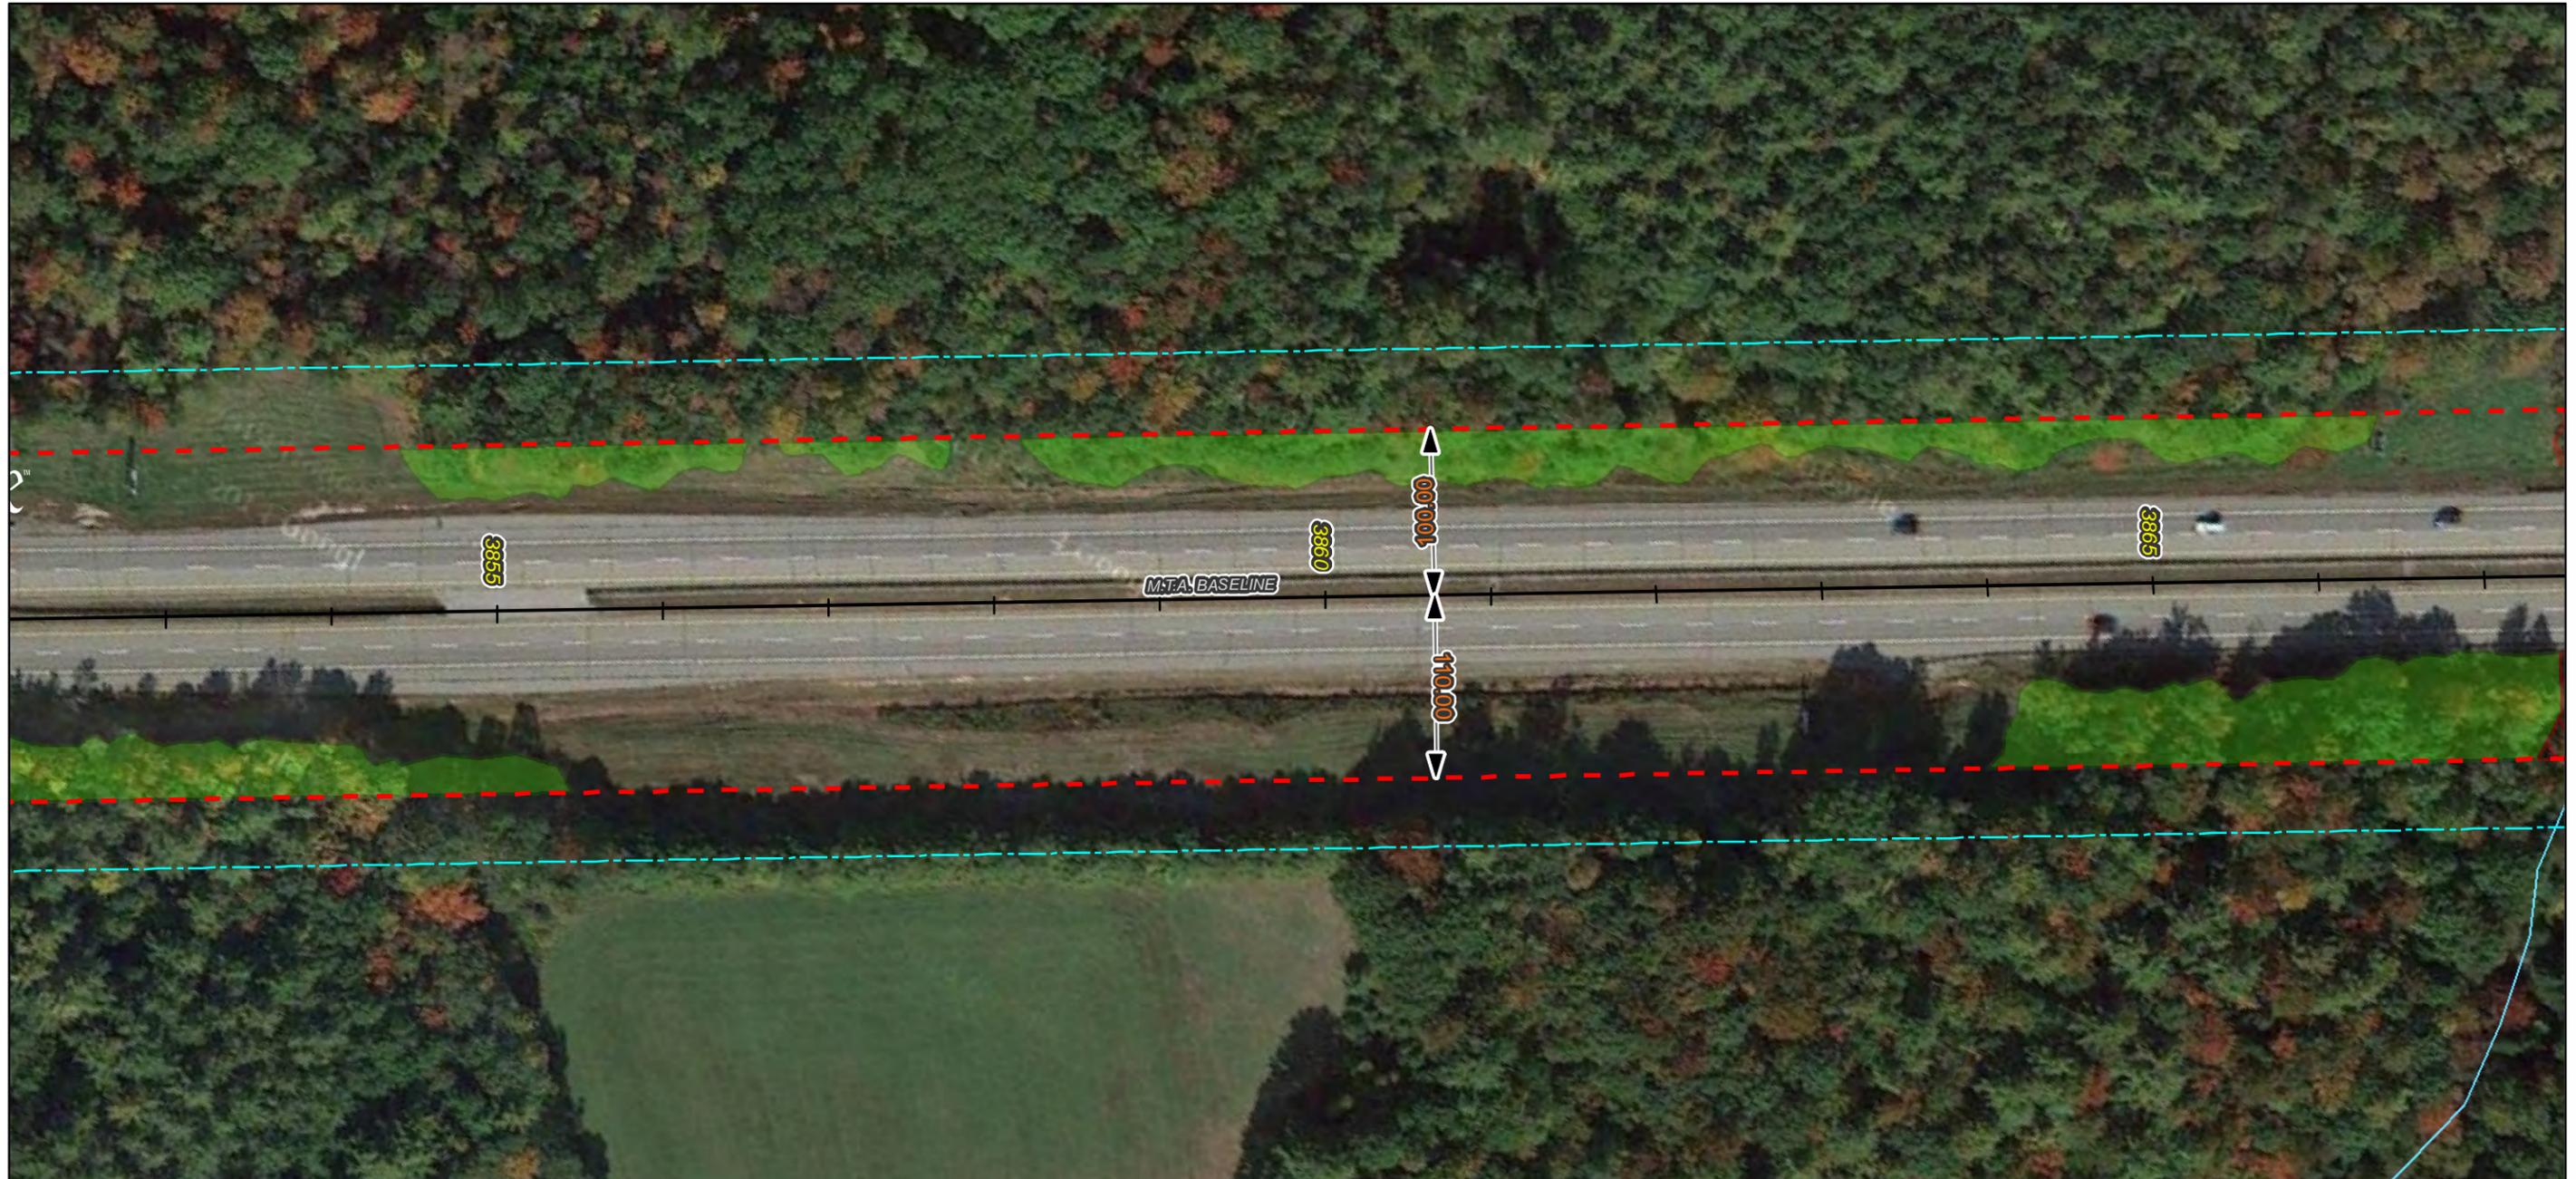


Notes:

1. All trees, down timber, brush, bushes, shrubs, plants and debris not designated to remain shall be removed from the clearing areas shown on these plans.
2. All stumps, whether existing or resulting from the clearing operation, that are located within the roadway clear zone or within areas that can be mowable after clearing operations are completed, shall be ground flush with the surrounding grade. All other stumps shall be cut as close as practicable to the surrounding grade, maximum height of 3-inches.
3. Stumps located in back slopes and within 15-vertical feet of the ditch line shall be ground flush.
4. Contractor shall take all precautions to protect traffic from flying debris generated by the operation.
5. All vegetated areas to remain that are damaged by the clearing operation shall be repaired at no cost to the Authority.
6. Mechanized clearing operations shall maintain a 25-foot setback from all streams and sensitive environmental areas.

Legend:

- ROW Boundary
- Clearing Limit Line
- Vegetation To Be Removed
- No Stump Grinding Required
- Do Not Remove Vegetation
- Streams
- NWI Wetland Type**
- Freshwater Emergent Wetland
- Freshwater Forested/Shrub Wetland
- Water Body
- Conservation Lands

Imagery © 2015 Google

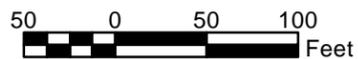

No.	Revision	By	Date

Designed By:					
MAINE TURNPIKE AUTHORITY					
	By	Date		By	Date
	JIT	10/12	Checked	BAT	10/12
	Drawn	RB	In Charge of	SRT	10/12

MAINE TURNPIKE
2360 CONGRESS STREET
PORTLAND, ME 04102
TEL (207) 871-7771
FAX (207) 879-5567



**THE GOLD STAR
MEMORIAL HIGHWAY**

CONTRACT: 2015.07
ROADSIDE CLEARING
MILE 75.3 TO MILE 82.9
MILE 99.2 TO MILE 109.1



Notes:

1. All trees, down timber, brush, bushes, shrubs, plants and debris not designated to remain shall be removed from the clearing areas shown on these plans.
2. All stumps, whether existing or resulting from the clearing operation, that are located within the roadway clear zone or within areas that can be mowable after clearing operations are completed, shall be ground flush with the surrounding grade. All other stumps shall be cut as close as practicable to the surrounding grade, maximum height of 3-inches.
3. Stumps located in back slopes and within 15-vertical feet of the ditch line shall be ground flush.
4. Contractor shall take all precautions to protect traffic from flying debris generated by the operation.
5. All vegetated areas to remain that are damaged by the clearing operation shall be repaired at no cost to the Authority.
6. Mechanized clearing operations shall maintain a 25-foot setback from all streams and sensitive environmental areas.

Legend:

- ROW Boundary
- - - Clearing Limit Line
- Vegetation To Be Removed
- ▨ No Stump Grinding Required
- ▩ Do Not Remove Vegetation
- ~ Streams
- NWI Wetland Type
- Freshwater Emergent Wetland
- Freshwater Forested/Shrub Wetland
- Water Body
- Conservation Lands

Imagery © 2015 Google



No.	Revision	By	Date


Designed By:					
MAINE TURNPIKE AUTHORITY					
	By	Date		By	Date
	Designed	JIT 10/12	Checked	BAT	10/12
	Drawn	RB 10/12	In Charge of	SRT	10/12

MAINE TURNPIKE
2360 CONGRESS STREET
PORTLAND, ME 04102
TEL (207) 871-7771
FAX (207) 879-5567



THE GOLD STAR MEMORIAL HIGHWAY

CONTRACT: 2015.07
ROADSIDE CLEARING
MILE 75.3 TO MILE 82.9
MILE 99.2 TO MILE 109.1

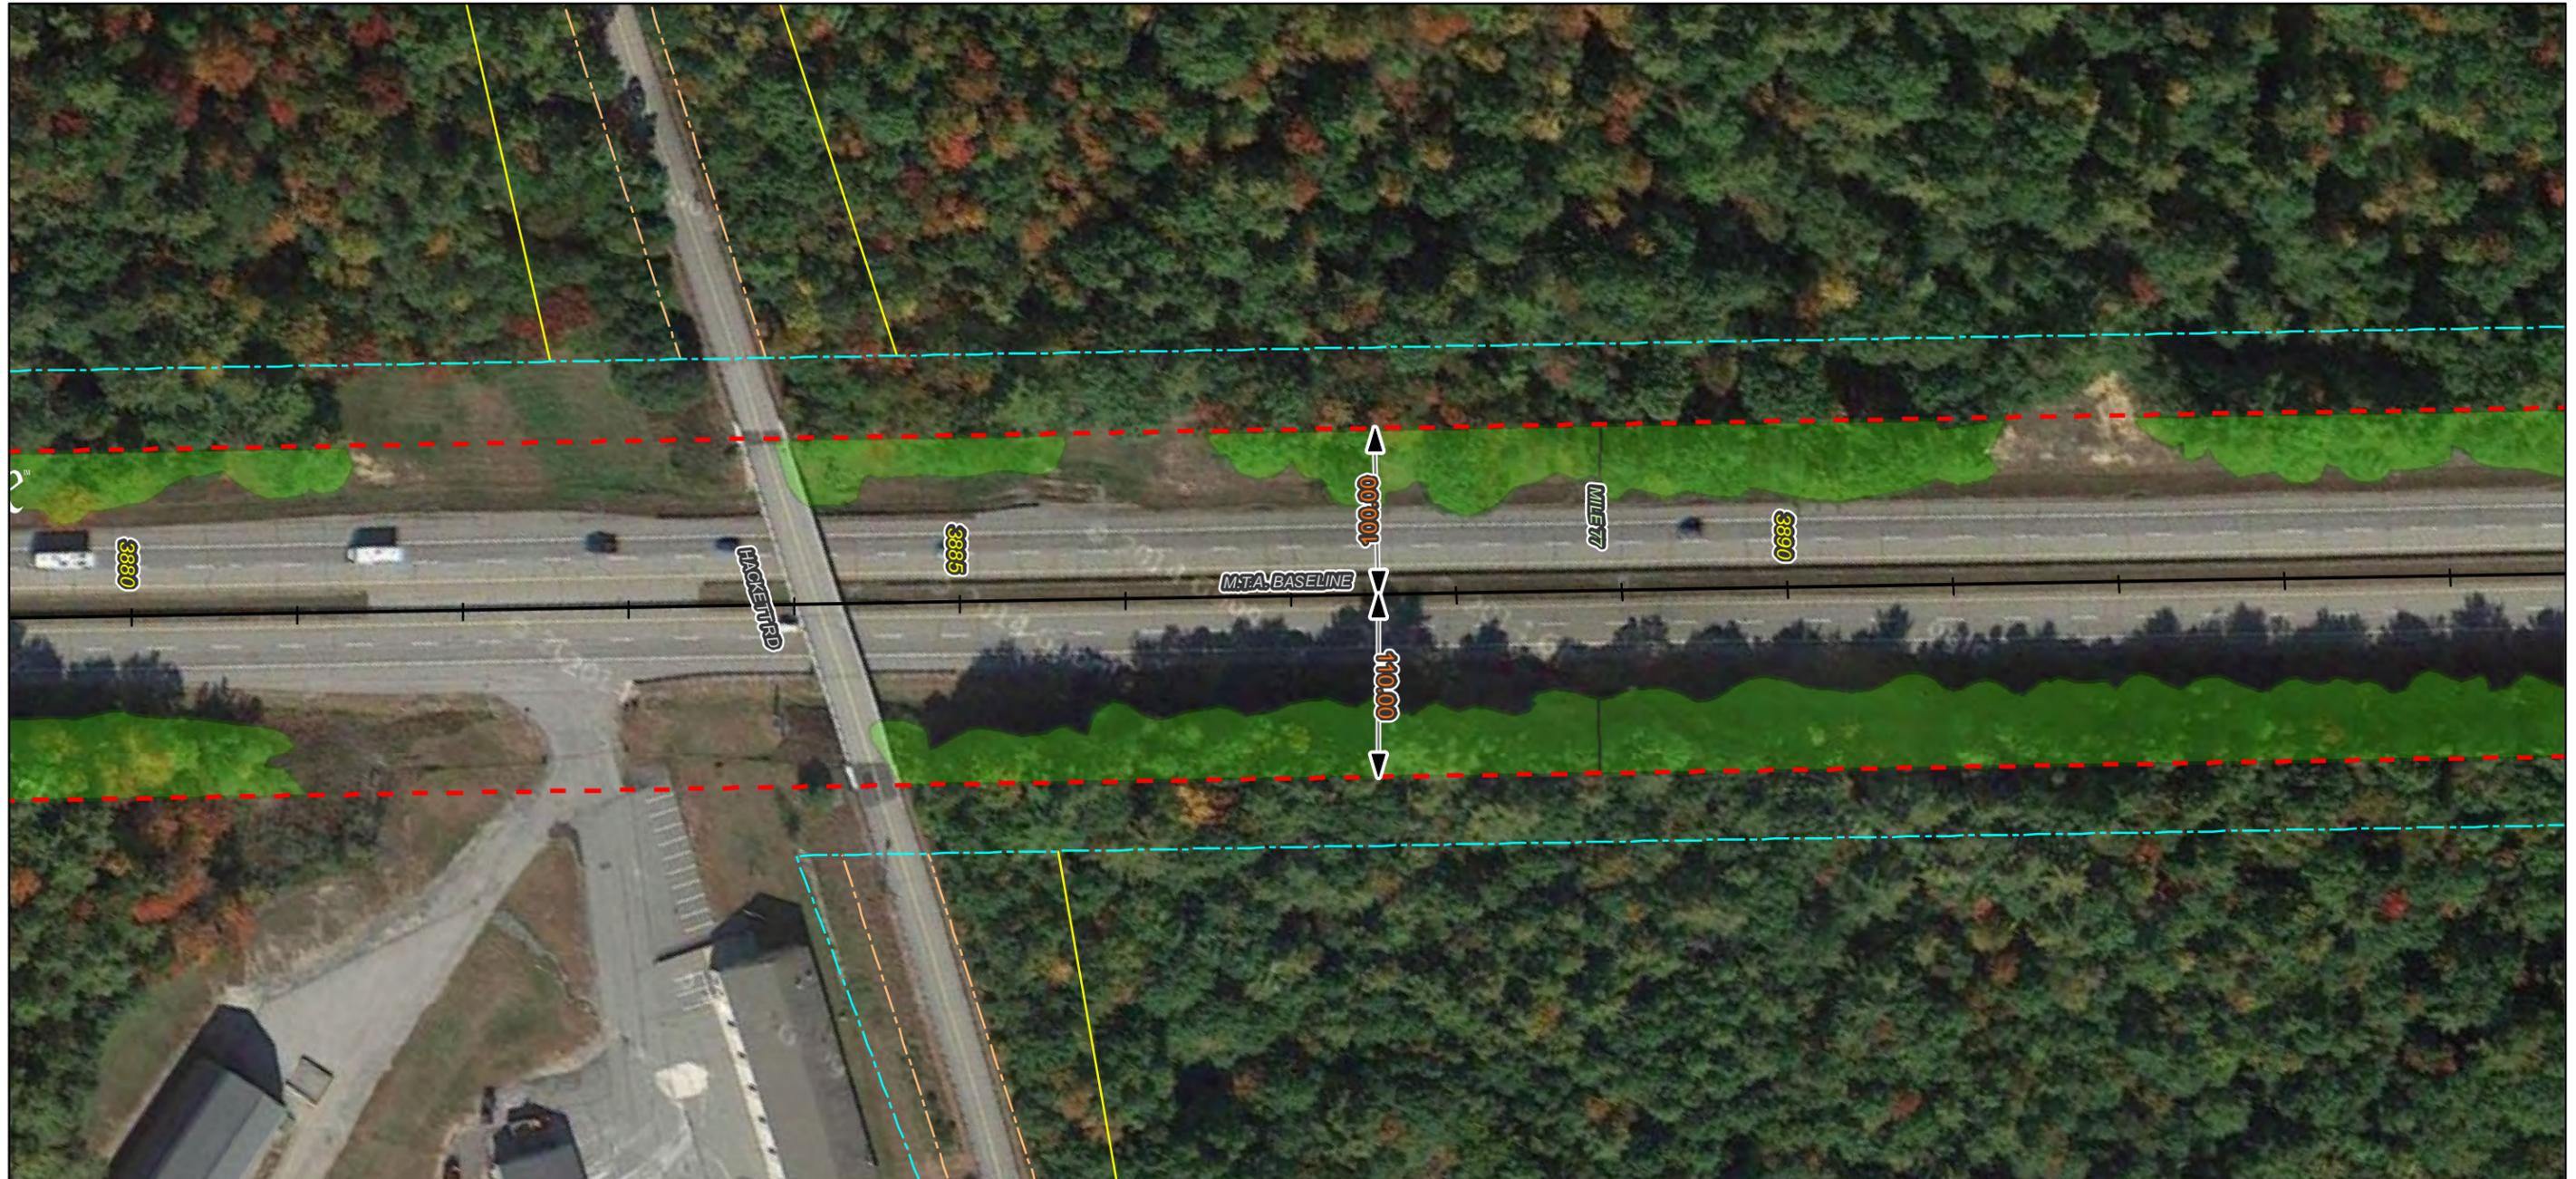

Notes:

1. All trees, down timber, brush, bushes, shrubs, plants and debris not designated to remain shall be removed from the clearing areas shown on these plans.
2. All stumps, whether existing or resulting from the clearing operation, that are located within the roadway clear zone or within areas that can be mowable after clearing operations are completed, shall be ground flush with the surrounding grade. All other stumps shall be cut as close as practicable to the surrounding grade, maximum height of 3-inches.
3. Stumps located in back slopes and within 15-vertical feet of the ditch line shall be ground flush.
4. Contractor shall take all precautions to protect traffic from flying debris generated by the operation.
5. All vegetated areas to remain that are damaged by the clearing operation shall be repaired at no cost to the Authority.
6. Mechanized clearing operations shall maintain a 25-foot setback from all streams and sensitive environmental areas.

Legend:

- ROW Boundary
- Clearing Limit Line
- Vegetation To Be Removed
- No Stump Grinding Required
- Do Not Remove Vegetation
- Streams
- NWI Wetland Type**
- Freshwater Emergent Wetland
- Freshwater Forested/Shrub Wetland
- Water Body
- Conservation Lands

Imagery © 2015 Google




No.	Revision	By	Date

Designed By:					
MAINE TURNPIKE AUTHORITY					
	By	Date		By	Date
	JIT	10/12	Checked	BAT	10/12
	Drawn	RB	In Charge of	SRT	10/12

MAINE TURNPIKE
 2360 CONGRESS STREET
 PORTLAND, ME 04102
 TEL (207) 871-7771
 FAX (207) 879-5567

THE GOLD STAR MEMORIAL HIGHWAY

CONTRACT: 2015.07 ROADSIDE CLEARING MILE 75.3 TO MILE 82.9 MILE 99.2 TO MILE 109.1
CONTRACT: 2015.07 SHEET NUMBER: 303 of 428

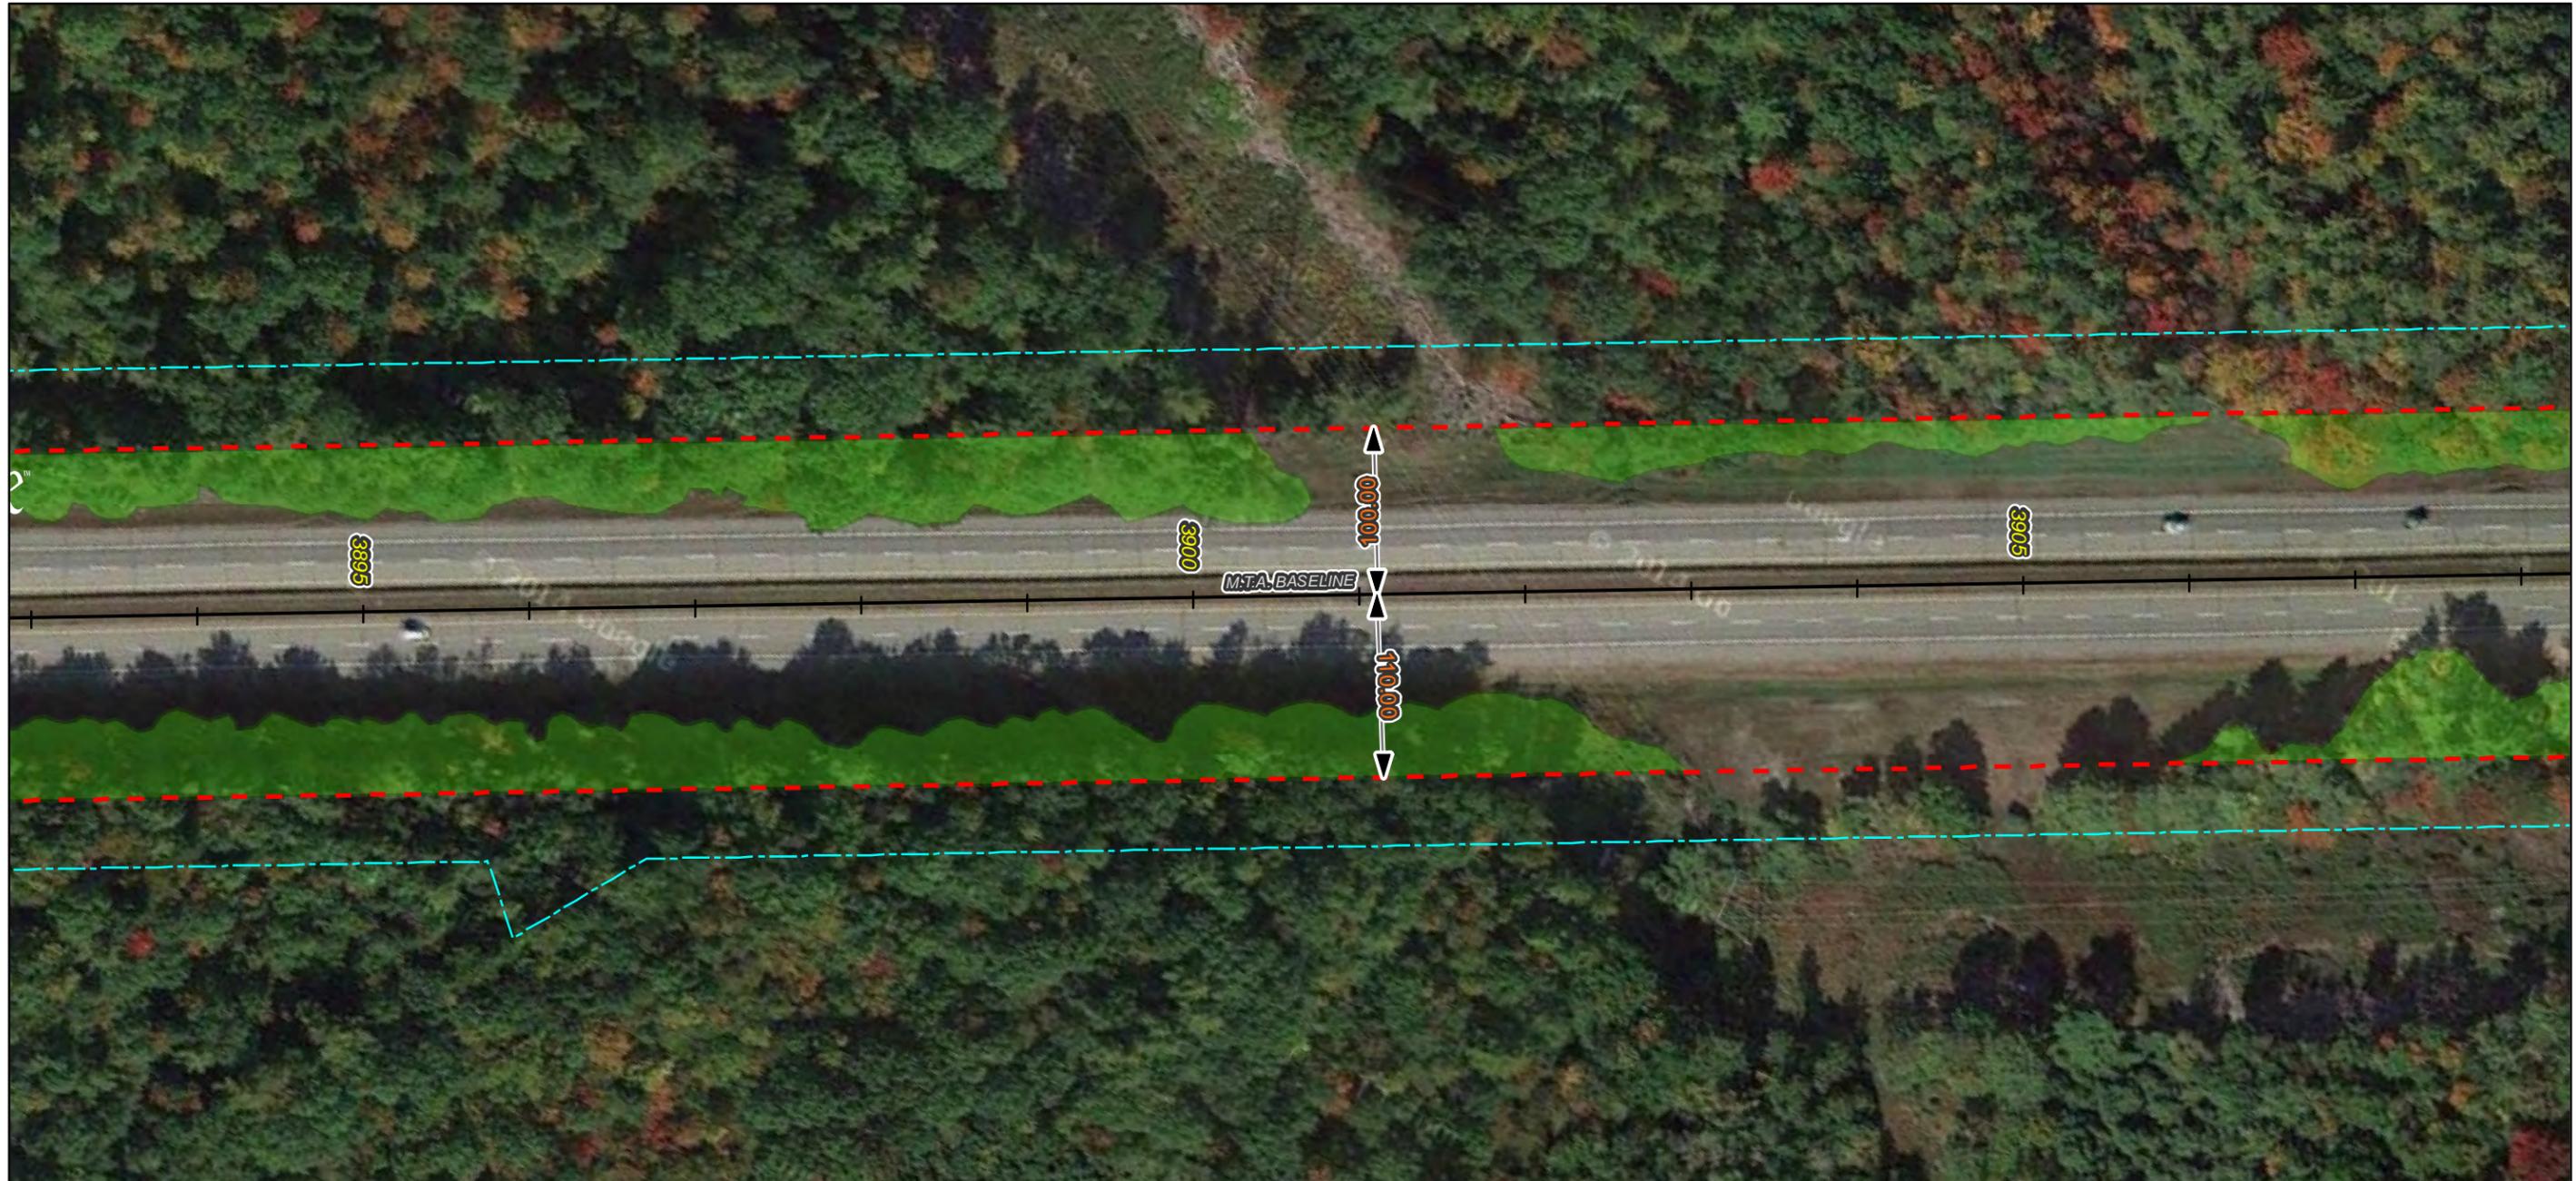


Notes:

1. All trees, down timber, brush, bushes, shrubs, plants and debris not designated to remain shall be removed from the clearing areas shown on these plans.
2. All stumps, whether existing or resulting from the clearing operation, that are located within the roadway clear zone or within areas that can be mowable after clearing operations are completed, shall be ground flush with the surrounding grade. All other stumps shall be cut as close as practicable to the surrounding grade, maximum height of 3-inches.
3. Stumps located in back slopes and within 15-vertical feet of the ditch line shall be ground flush.
4. Contractor shall take all precautions to protect traffic from flying debris generated by the operation.
5. All vegetated areas to remain that are damaged by the clearing operation shall be repaired at no cost to the Authority.
6. Mechanized clearing operations shall maintain a 25-foot setback from all streams and sensitive environmental areas.

Legend:

- ROW Boundary
- Clearing Limit Line
- Vegetation To Be Removed
- No Stump Grinding Required
- Do Not Remove Vegetation
- Streams
- NWI Wetland Type**
- Freshwater Emergent Wetland
- Freshwater Forested/Shrub Wetland
- Water Body
- Conservation Lands

Imagery © 2015 Google

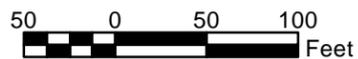

No.	Revision	By	Date


Designed By:					
MAINE TURNPIKE AUTHORITY					
	By	Date		By	Date
	JIT	10/12	Checked	BAT	10/12
	Drawn	RB	10/12	In Charge of	SRT

MAINE TURNPIKE
2360 CONGRESS STREET
PORTLAND, ME 04102
TEL (207) 871-7771
FAX (207) 879-5567



**THE GOLD STAR
MEMORIAL HIGHWAY**

CONTRACT: 2015.07
ROADSIDE CLEARING
MILE 75.3 TO MILE 82.9
MILE 99.2 TO MILE 109.1

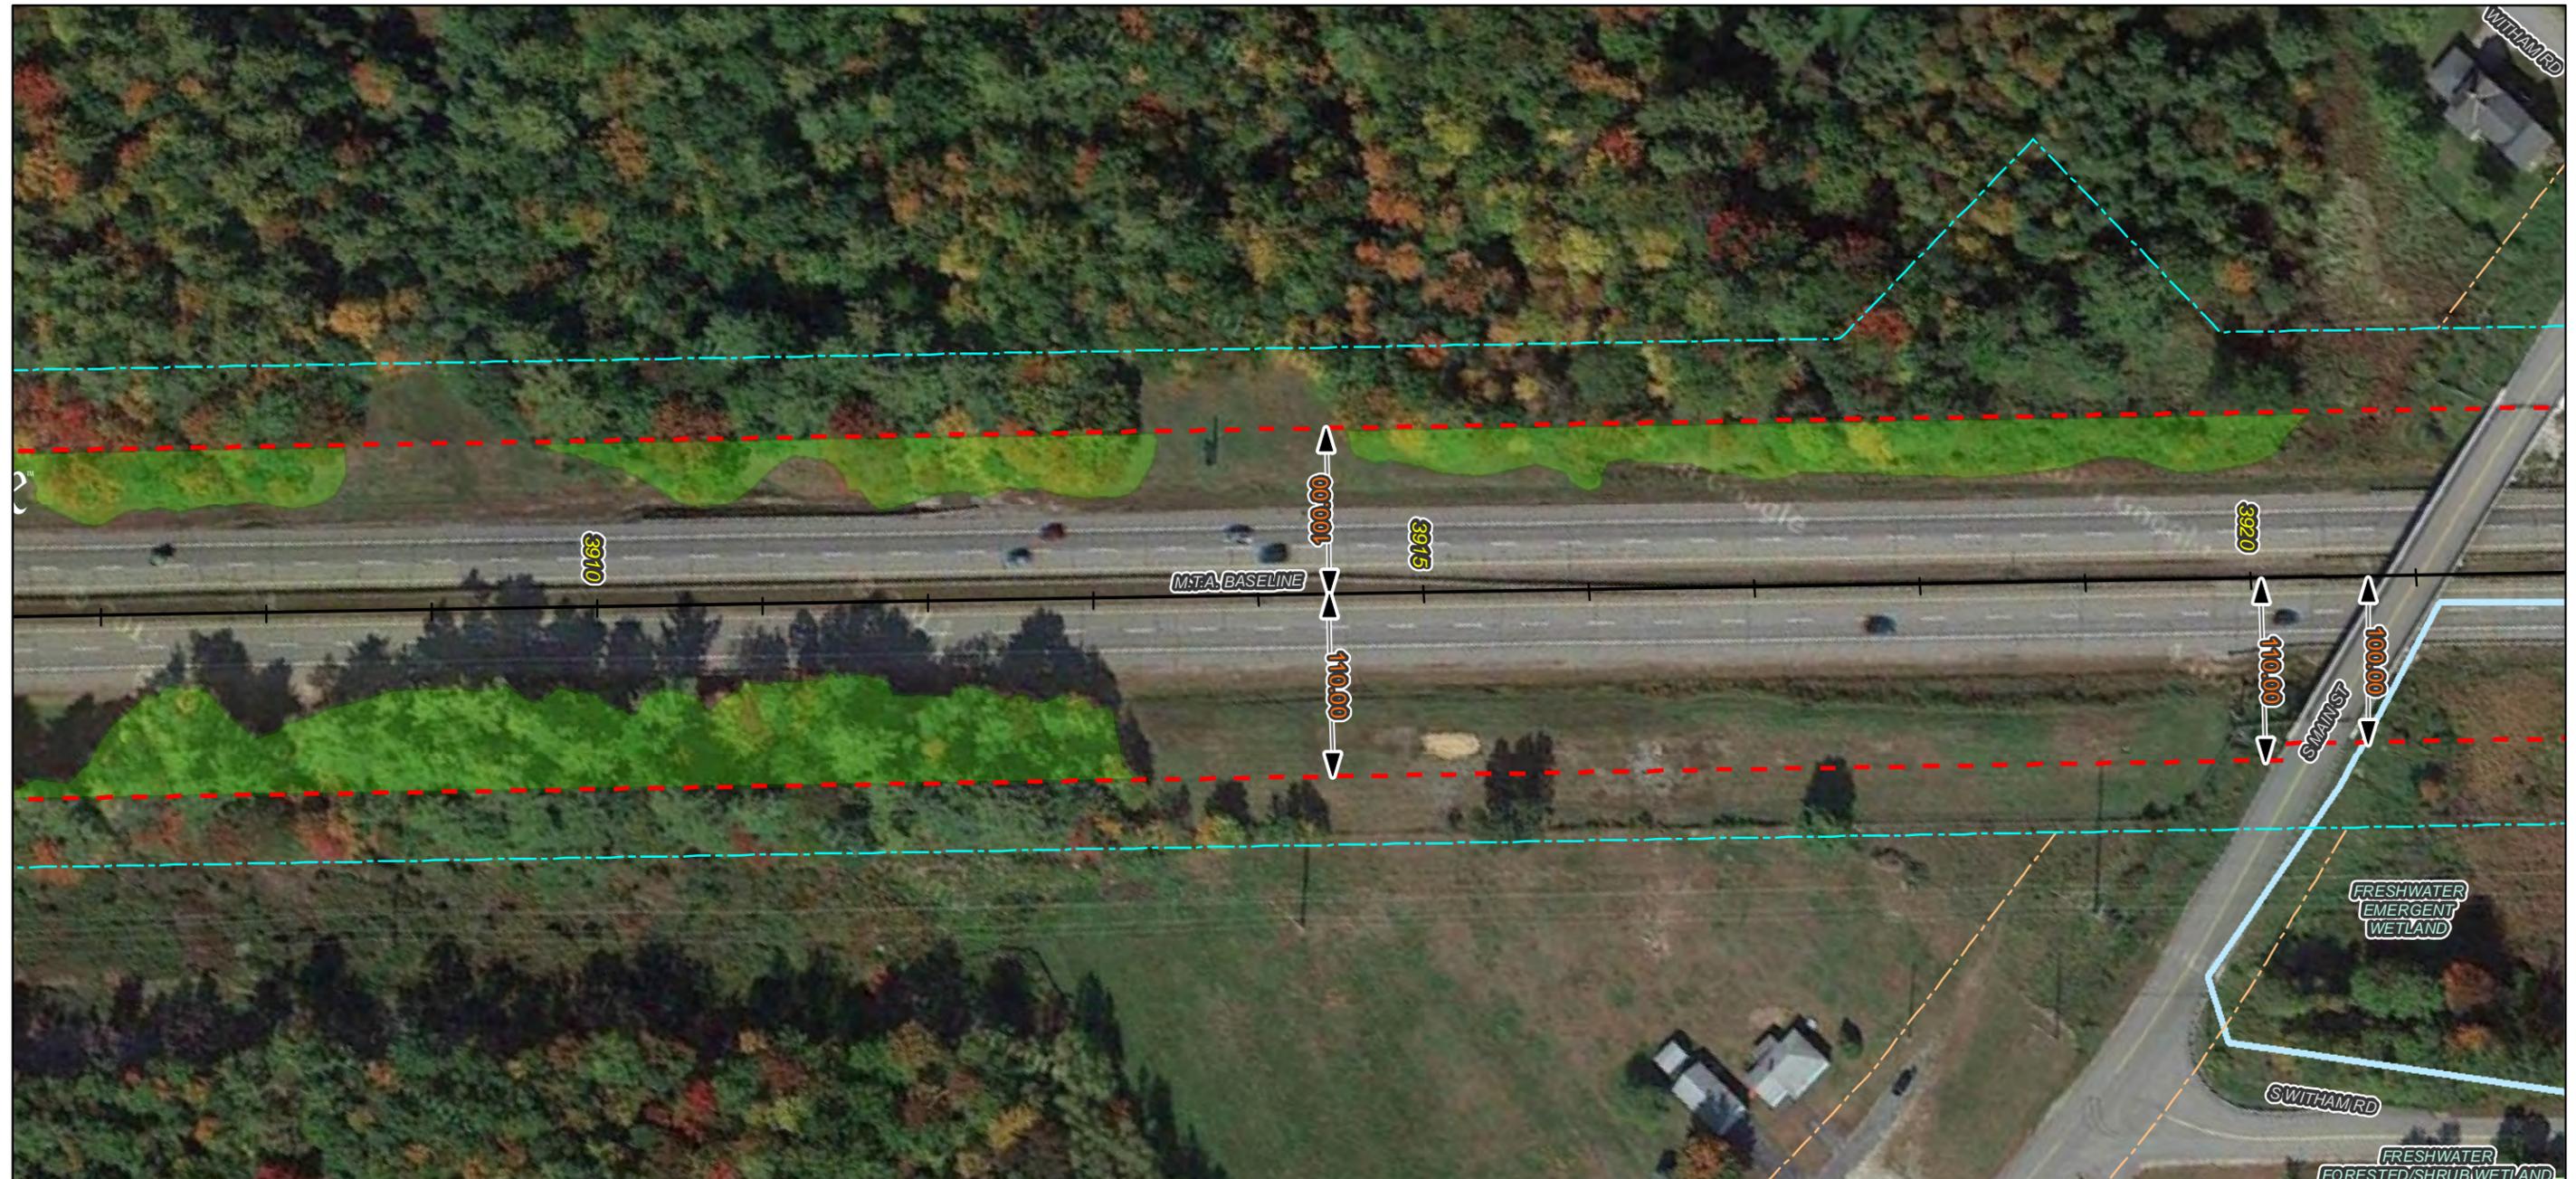

Notes:

1. All trees, down timber, brush, bushes, shrubs, plants and debris not designated to remain shall be removed from the clearing areas shown on these plans.
2. All stumps, whether existing or resulting from the clearing operation, that are located within the roadway clear zone or within areas that can be mowable after clearing operations are completed, shall be ground flush with the surrounding grade. All other stumps shall be cut as close as practicable to the surrounding grade, maximum height of 3-inches.
3. Stumps located in back slopes and within 15-vertical feet of the ditch line shall be ground flush.
4. Contractor shall take all precautions to protect traffic from flying debris generated by the operation.
5. All vegetated areas to remain that are damaged by the clearing operation shall be repaired at no cost to the Authority.
6. Mechanized clearing operations shall maintain a 25-foot setback from all streams and sensitive environmental areas.

Legend:

- - - ROW Boundary
- - - Clearing Limit Line
- Vegetation To Be Removed
- No Stump Grinding Required
- Do Not Remove Vegetation
- ~ Streams
- NWI Wetland Type
- Freshwater Emergent Wetland
- Freshwater Forested/Shrub Wetland
- Water Body
- Conservation Lands

Imagery © 2015 Google




50 0 50 100 Feet			
No.	Revision	By	Date

Designed By:					
MAINE TURNPIKE AUTHORITY					
	By	Date		By	Date
	JIT	10/12	Checked	BAT	10/12
	Drawn	RB	In Charge of	SRT	10/12

MAINE TURNPIKE
 2360 CONGRESS STREET
 PORTLAND, ME 04102
 TEL (207) 871-7771
 FAX (207) 879-5567

THE GOLD STAR MEMORIAL HIGHWAY

CONTRACT: 2015.07 ROADSIDE CLEARING MILE 75.3 TO MILE 82.9 MILE 99.2 TO MILE 109.1
CONTRACT: 2015.07 SHEET NUMBER: 305 of 428

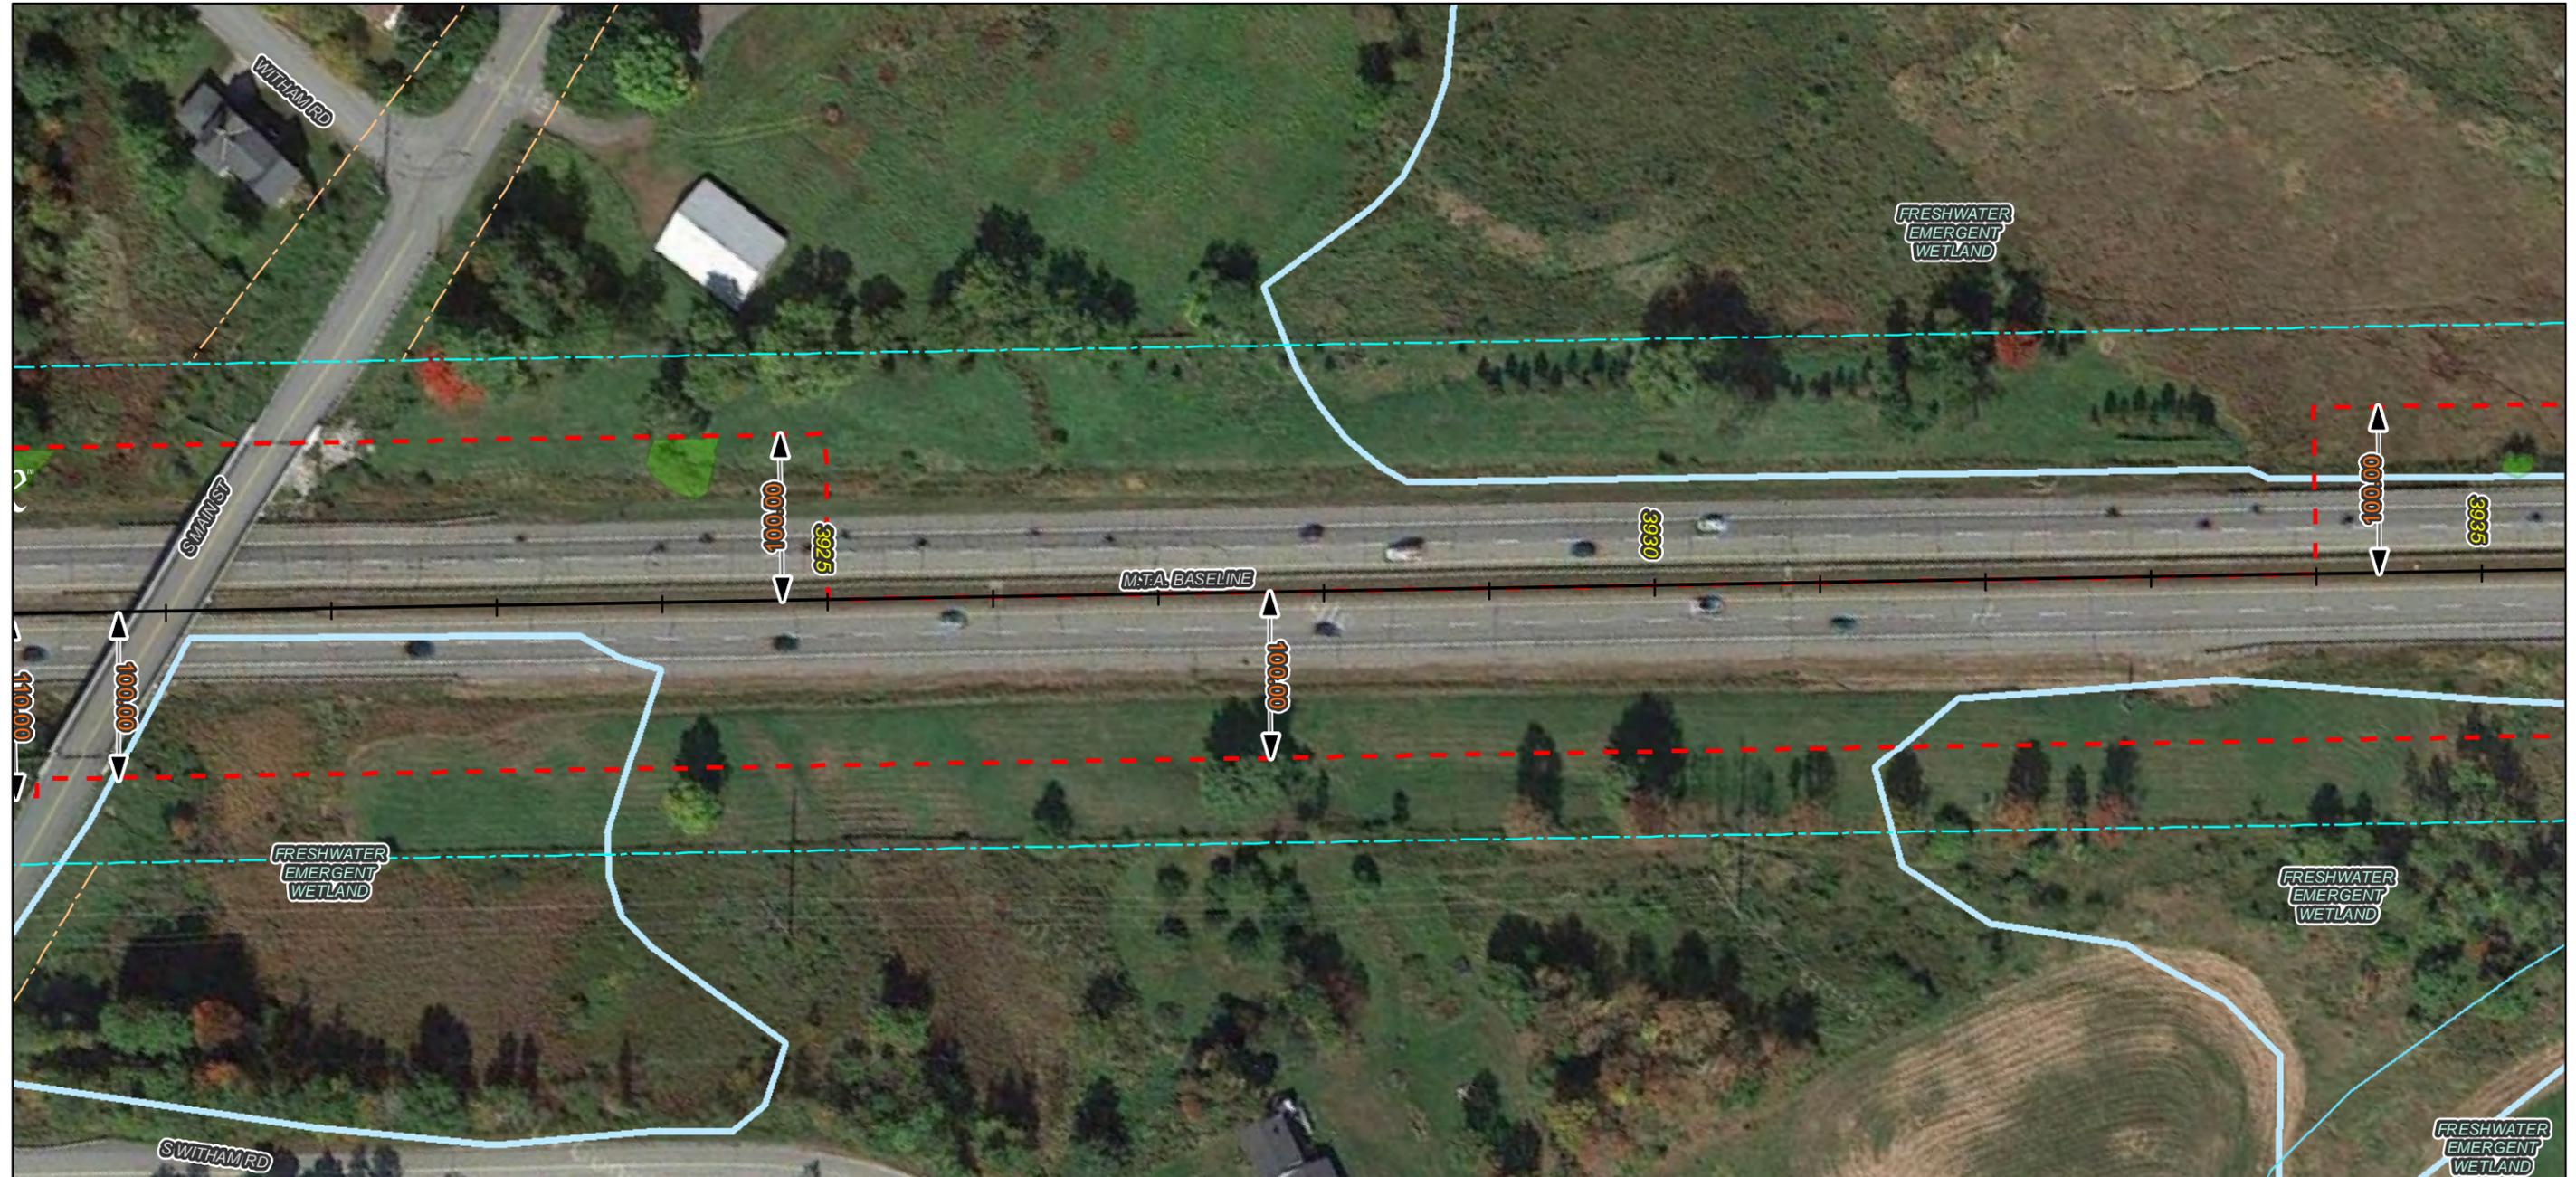


Notes:

1. All trees, down timber, brush, bushes, shrubs, plants and debris not designated to remain shall be removed from the clearing areas shown on these plans.
2. All stumps, whether existing or resulting from the clearing operation, that are located within the roadway clear zone or within areas that can be mowable after clearing operations are completed, shall be ground flush with the surrounding grade. All other stumps shall be cut as close as practicable to the surrounding grade, maximum height of 3-inches.
3. Stumps located in back slopes and within 15-vertical feet of the ditch line shall be ground flush.
4. Contractor shall take all precautions to protect traffic from flying debris generated by the operation.
5. All vegetated areas to remain that are damaged by the clearing operation shall be repaired at no cost to the Authority.
6. Mechanized clearing operations shall maintain a 25-foot setback from all streams and sensitive environmental areas.

Legend:

- ROW Boundary
- Clearing Limit Line
- Vegetation To Be Removed
- No Stump Grinding Required
- Do Not Remove Vegetation
- Streams
- NWI Wetland Type
- Freshwater Emergent Wetland
- Freshwater Forested/Shrub Wetland
- Water Body
- Conservation Lands

Imagery © 2015 Google

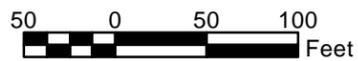

No.	Revision	By	Date


Designed By:					
MAINE TURNPIKE AUTHORITY					
	By	Date		By	Date
	Designed	JIT 10/12	Checked	BAT	10/12
	Drawn	RB 10/12	In Charge of	SRT	10/12

MAINE TURNPIKE
2360 CONGRESS STREET
PORTLAND, ME 04102
TEL (207) 871-7771
FAX (207) 879-5567



**THE GOLD STAR
MEMORIAL HIGHWAY**

CONTRACT: 2015.07
ROADSIDE CLEARING
MILE 75.3 TO MILE 82.9
MILE 99.2 TO MILE 109.1

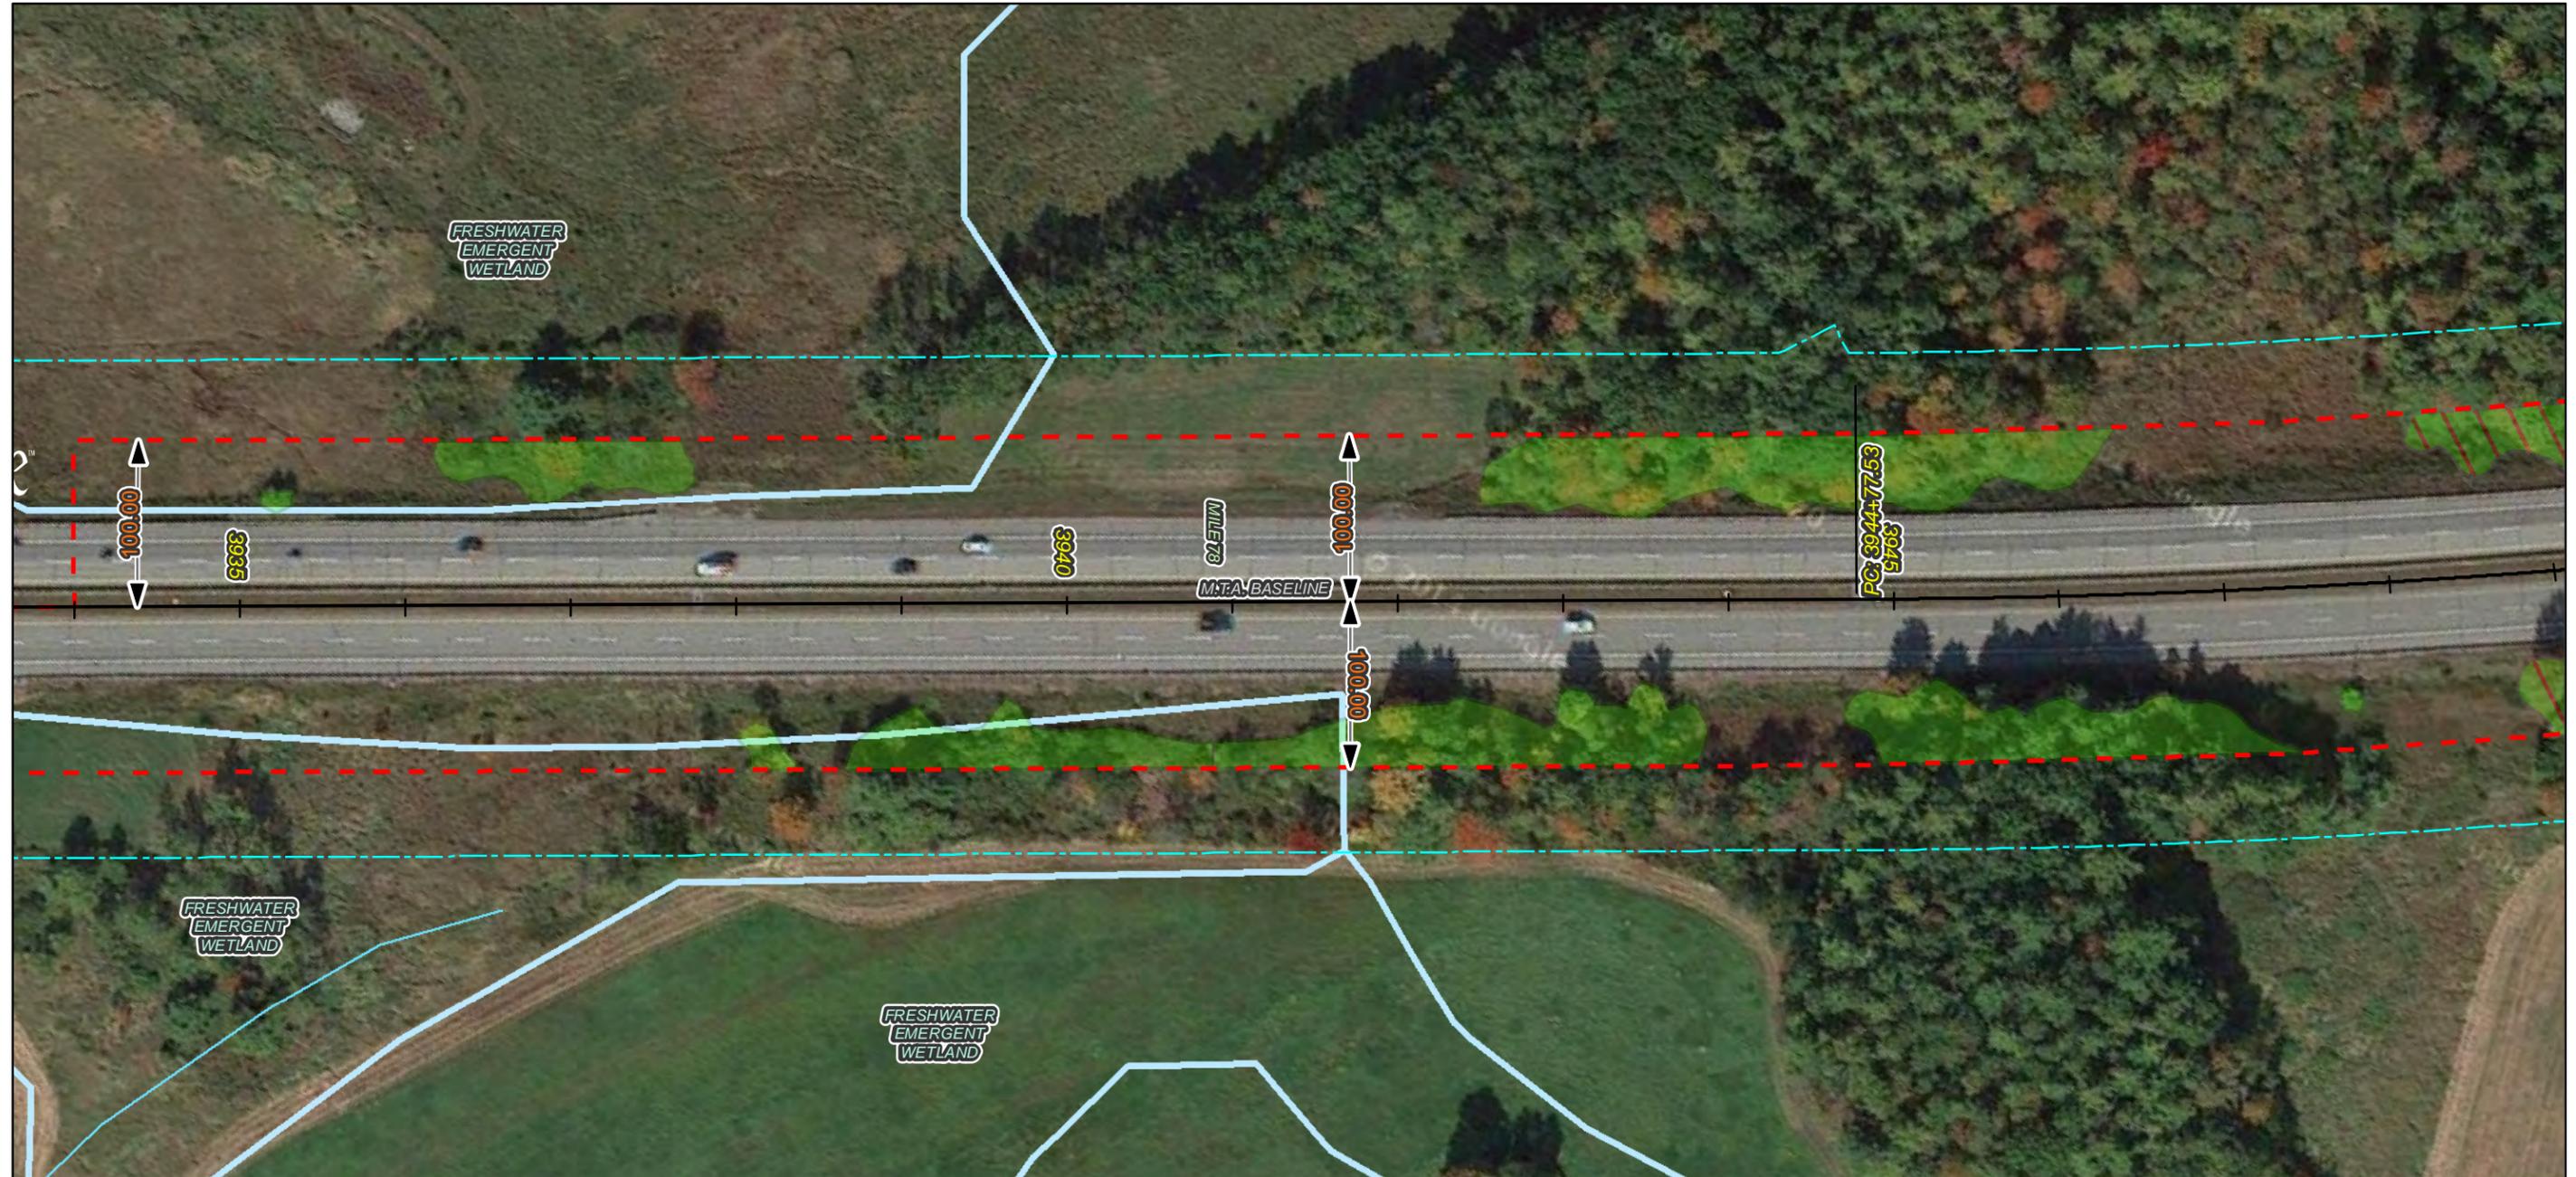


Notes:

1. All trees, down timber, brush, bushes, shrubs, plants and debris not designated to remain shall be removed from the clearing areas shown on these plans.
2. All stumps, whether existing or resulting from the clearing operation, that are located within the roadway clear zone or within areas that can be mowable after clearing operations are completed, shall be ground flush with the surrounding grade. All other stumps shall be cut as close as practicable to the surrounding grade, maximum height of 3-inches.
3. Stumps located in back slopes and within 15-vertical feet of the ditch line shall be ground flush.
4. Contractor shall take all precautions to protect traffic from flying debris generated by the operation.
5. All vegetated areas to remain that are damaged by the clearing operation shall be repaired at no cost to the Authority.
6. Mechanized clearing operations shall maintain a 25-foot setback from all streams and sensitive environmental areas.

Legend:

- ROW Boundary
- Clearing Limit Line
- Vegetation To Be Removed
- No Stump Grinding Required
- Do Not Remove Vegetation
- Streams
- NWI Wetland Type**
- Freshwater Emergent Wetland
- Freshwater Forested/Shrub Wetland
- Water Body
- Conservation Lands

Imagery © 2015 Google

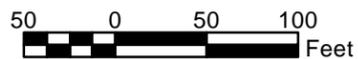

No.	Revision	By	Date


Designed By:					
MAINE TURNPIKE AUTHORITY					
	By	Date		By	Date
	Designed	JIT 10/12	Checked	BAT	10/12
	Drawn	RB 10/12	In Charge of	SRT	10/12

MAINE TURNPIKE
2360 CONGRESS STREET
PORTLAND, ME 04102
TEL (207) 871-7771
FAX (207) 879-5567



THE GOLD STAR MEMORIAL HIGHWAY

CONTRACT: 2015.07
ROADSIDE CLEARING
MILE 75.3 TO MILE 82.9
MILE 99.2 TO MILE 109.1

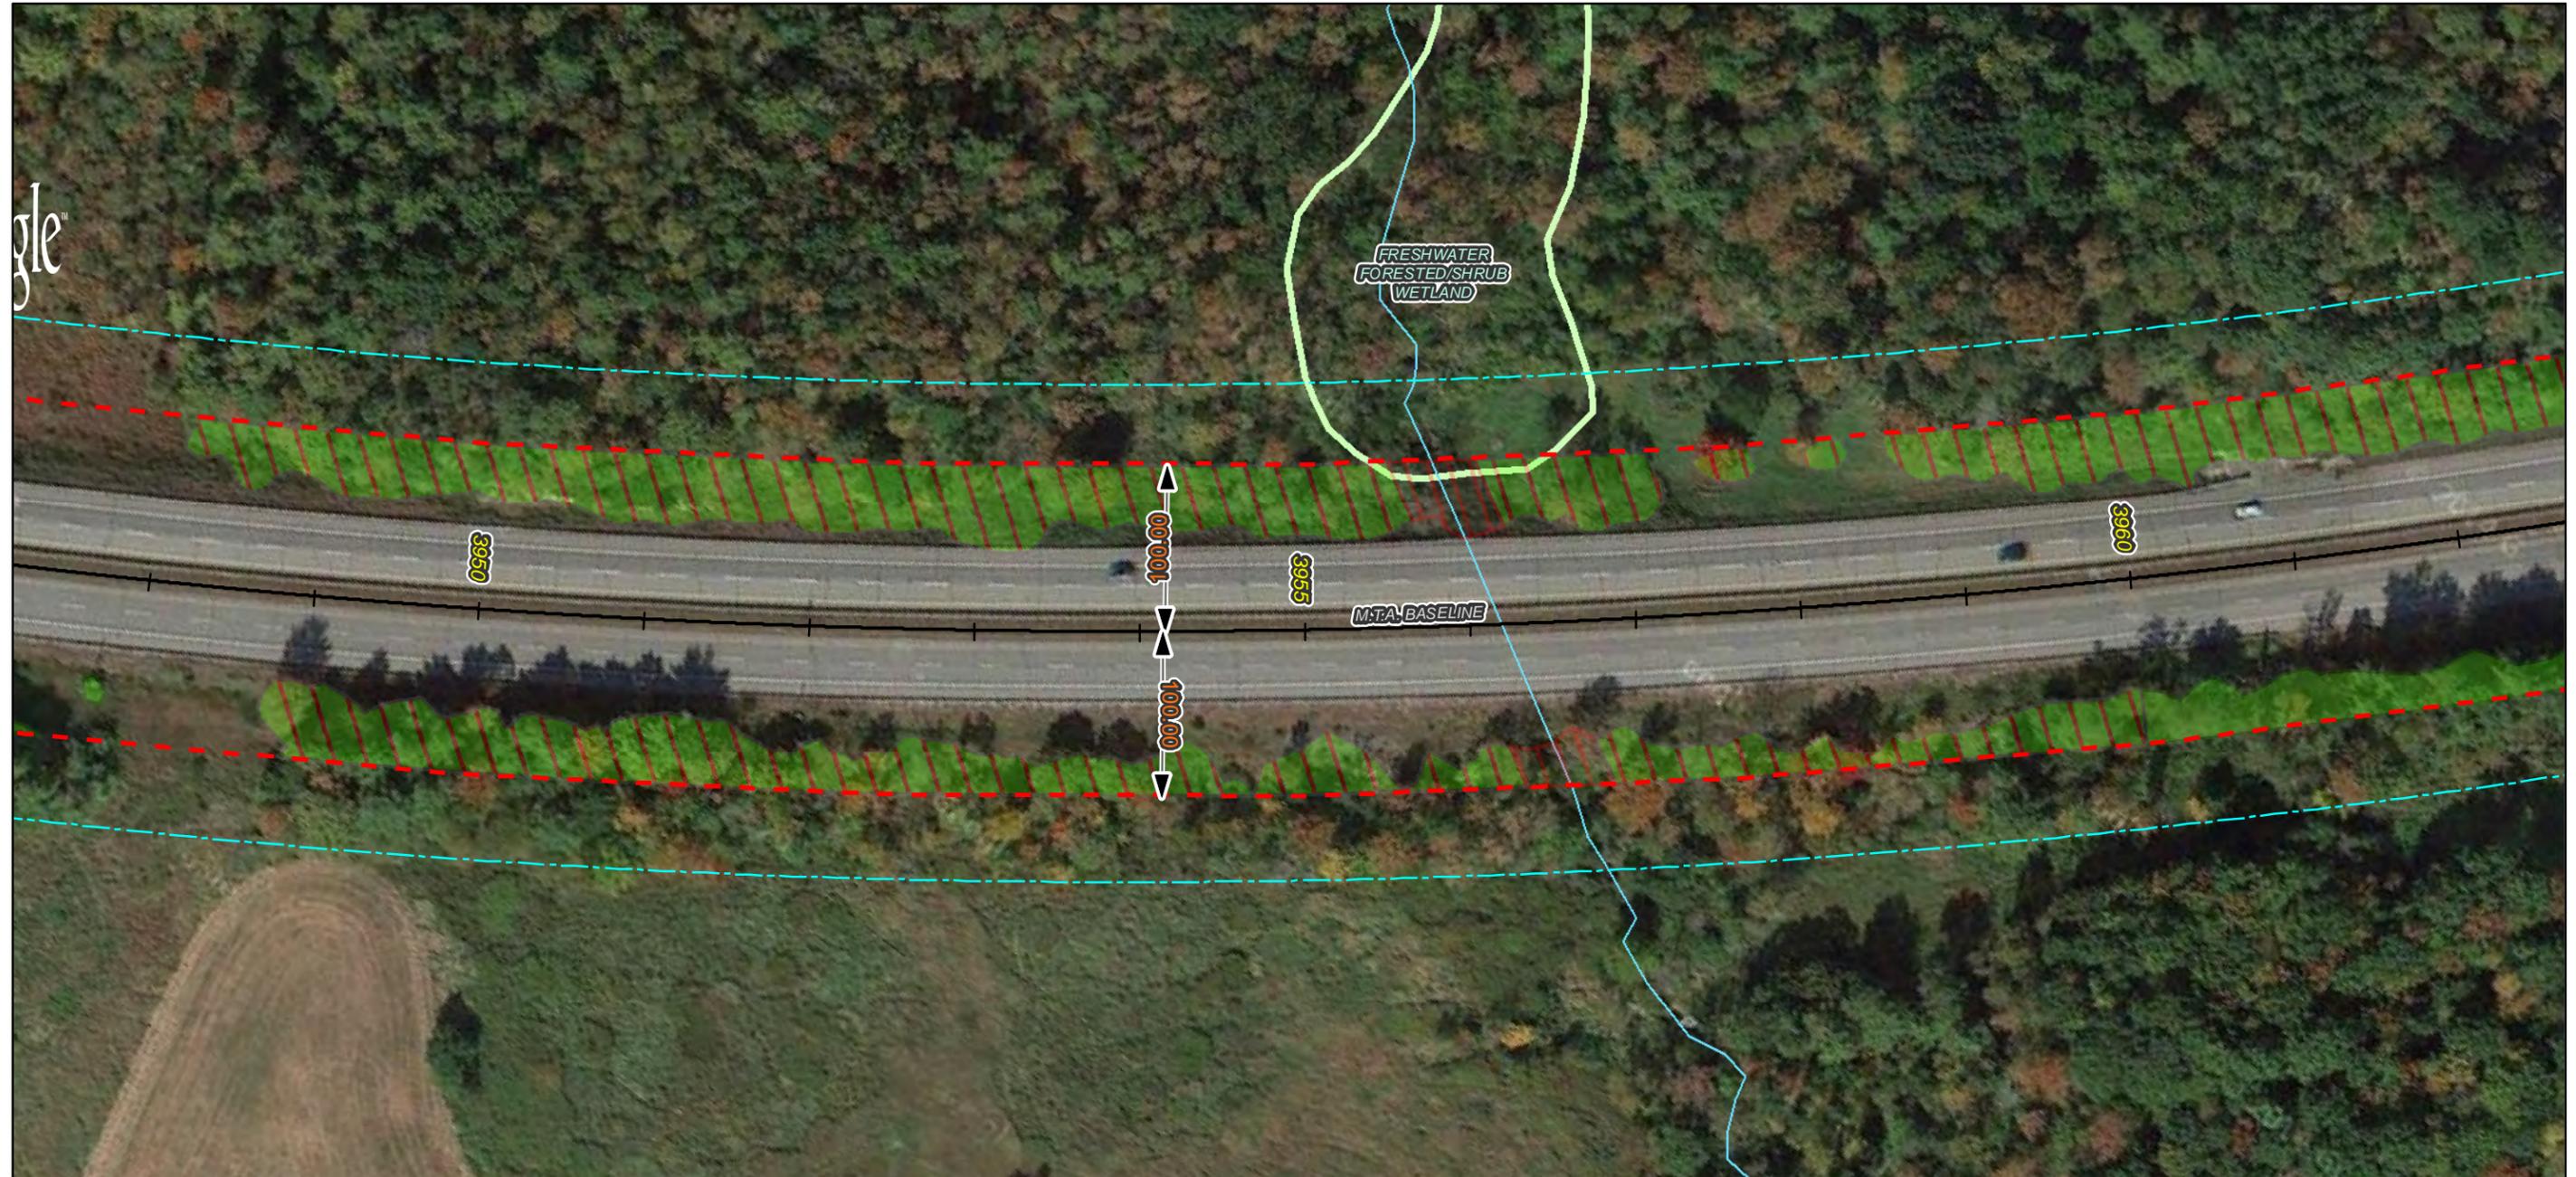

Notes:

1. All trees, down timber, brush, bushes, shrubs, plants and debris not designated to remain shall be removed from the clearing areas shown on these plans.
2. All stumps, whether existing or resulting from the clearing operation, that are located within the roadway clear zone or within areas that can be mowable after clearing operations are completed, shall be ground flush with the surrounding grade. All other stumps shall be cut as close as practicable to the surrounding grade, maximum height of 3-inches.
3. Stumps located in back slopes and within 15-vertical feet of the ditch line shall be ground flush.
4. Contractor shall take all precautions to protect traffic from flying debris generated by the operation.
5. All vegetated areas to remain that are damaged by the clearing operation shall be repaired at no cost to the Authority.
6. Mechanized clearing operations shall maintain a 25-foot setback from all streams and sensitive environmental areas.

Legend:

- - - ROW Boundary
- - - Clearing Limit Line
- Vegetation To Be Removed
- No Stump Grinding Required
- Do Not Remove Vegetation
- ~ ~ ~ Streams
- NWI Wetland Type
- Freshwater Emergent Wetland
- Freshwater Forested/Shrub Wetland
- Water Body
- Conservation Lands

Imagery © 2015 Google



50 0 50 100 Feet			
No.	Revision	By	Date

Designed By: MAINE TURNPIKE AUTHORITY					
	By	Date		By	Date
	JIT	10/12	Checked	BAT	10/12
	RB	10/12	In Charge of	SRT	10/12

MAINE TURNPIKE
 2360 CONGRESS STREET
 PORTLAND, ME 04102
 TEL (207) 871-7771
 FAX (207) 879-5567

THE GOLD STAR MEMORIAL HIGHWAY

CONTRACT: 2015.07 ROADSIDE CLEARING MILE 75.3 TO MILE 82.9 MILE 99.2 TO MILE 109.1
CONTRACT: 2015.07 SHEET NUMBER: 308 of 428




Notes:

1. All trees, down timber, brush, bushes, shrubs, plants and debris not designated to remain shall be removed from the clearing areas shown on these plans.
2. All stumps, whether existing or resulting from the clearing operation, that are located within the roadway clear zone or within areas that can be mowable after clearing operations are completed, shall be ground flush with the surrounding grade. All other stumps shall be cut as close as practicable to the surrounding grade, maximum height of 3-inches.
3. Stumps located in back slopes and within 15-vertical feet of the ditch line shall be ground flush.
4. Contractor shall take all precautions to protect traffic from flying debris generated by the operation.
5. All vegetated areas to remain that are damaged by the clearing operation shall be repaired at no cost to the Authority.
6. Mechanized clearing operations shall maintain a 25-foot setback from all streams and sensitive environmental areas.

Legend:

- ROW Boundary
- Clearing Limit Line
- Vegetation To Be Removed
- No Stump Grinding Required
- Do Not Remove Vegetation
- Streams
- NWI Wetland Type**
- Freshwater Emergent Wetland
- Freshwater Forested/Shrub Wetland
- Water Body
- Conservation Lands

Imagery © 2015 Google

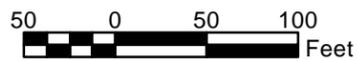

No.	Revision	By	Date


Designed By:					
MAINE TURNPIKE AUTHORITY					
	By	Date		By	Date
	Designed	JIT 10/12	Checked	BAT	10/12
	Drawn	RB 10/12	In Charge of	SRT	10/12

MAINE TURNPIKE
2360 CONGRESS STREET
PORTLAND, ME 04102
TEL (207) 871-7771
FAX (207) 879-5567



THE GOLD STAR MEMORIAL HIGHWAY

CONTRACT: 2015.07
ROADSIDE CLEARING
MILE 75.3 TO MILE 82.9
MILE 99.2 TO MILE 109.1

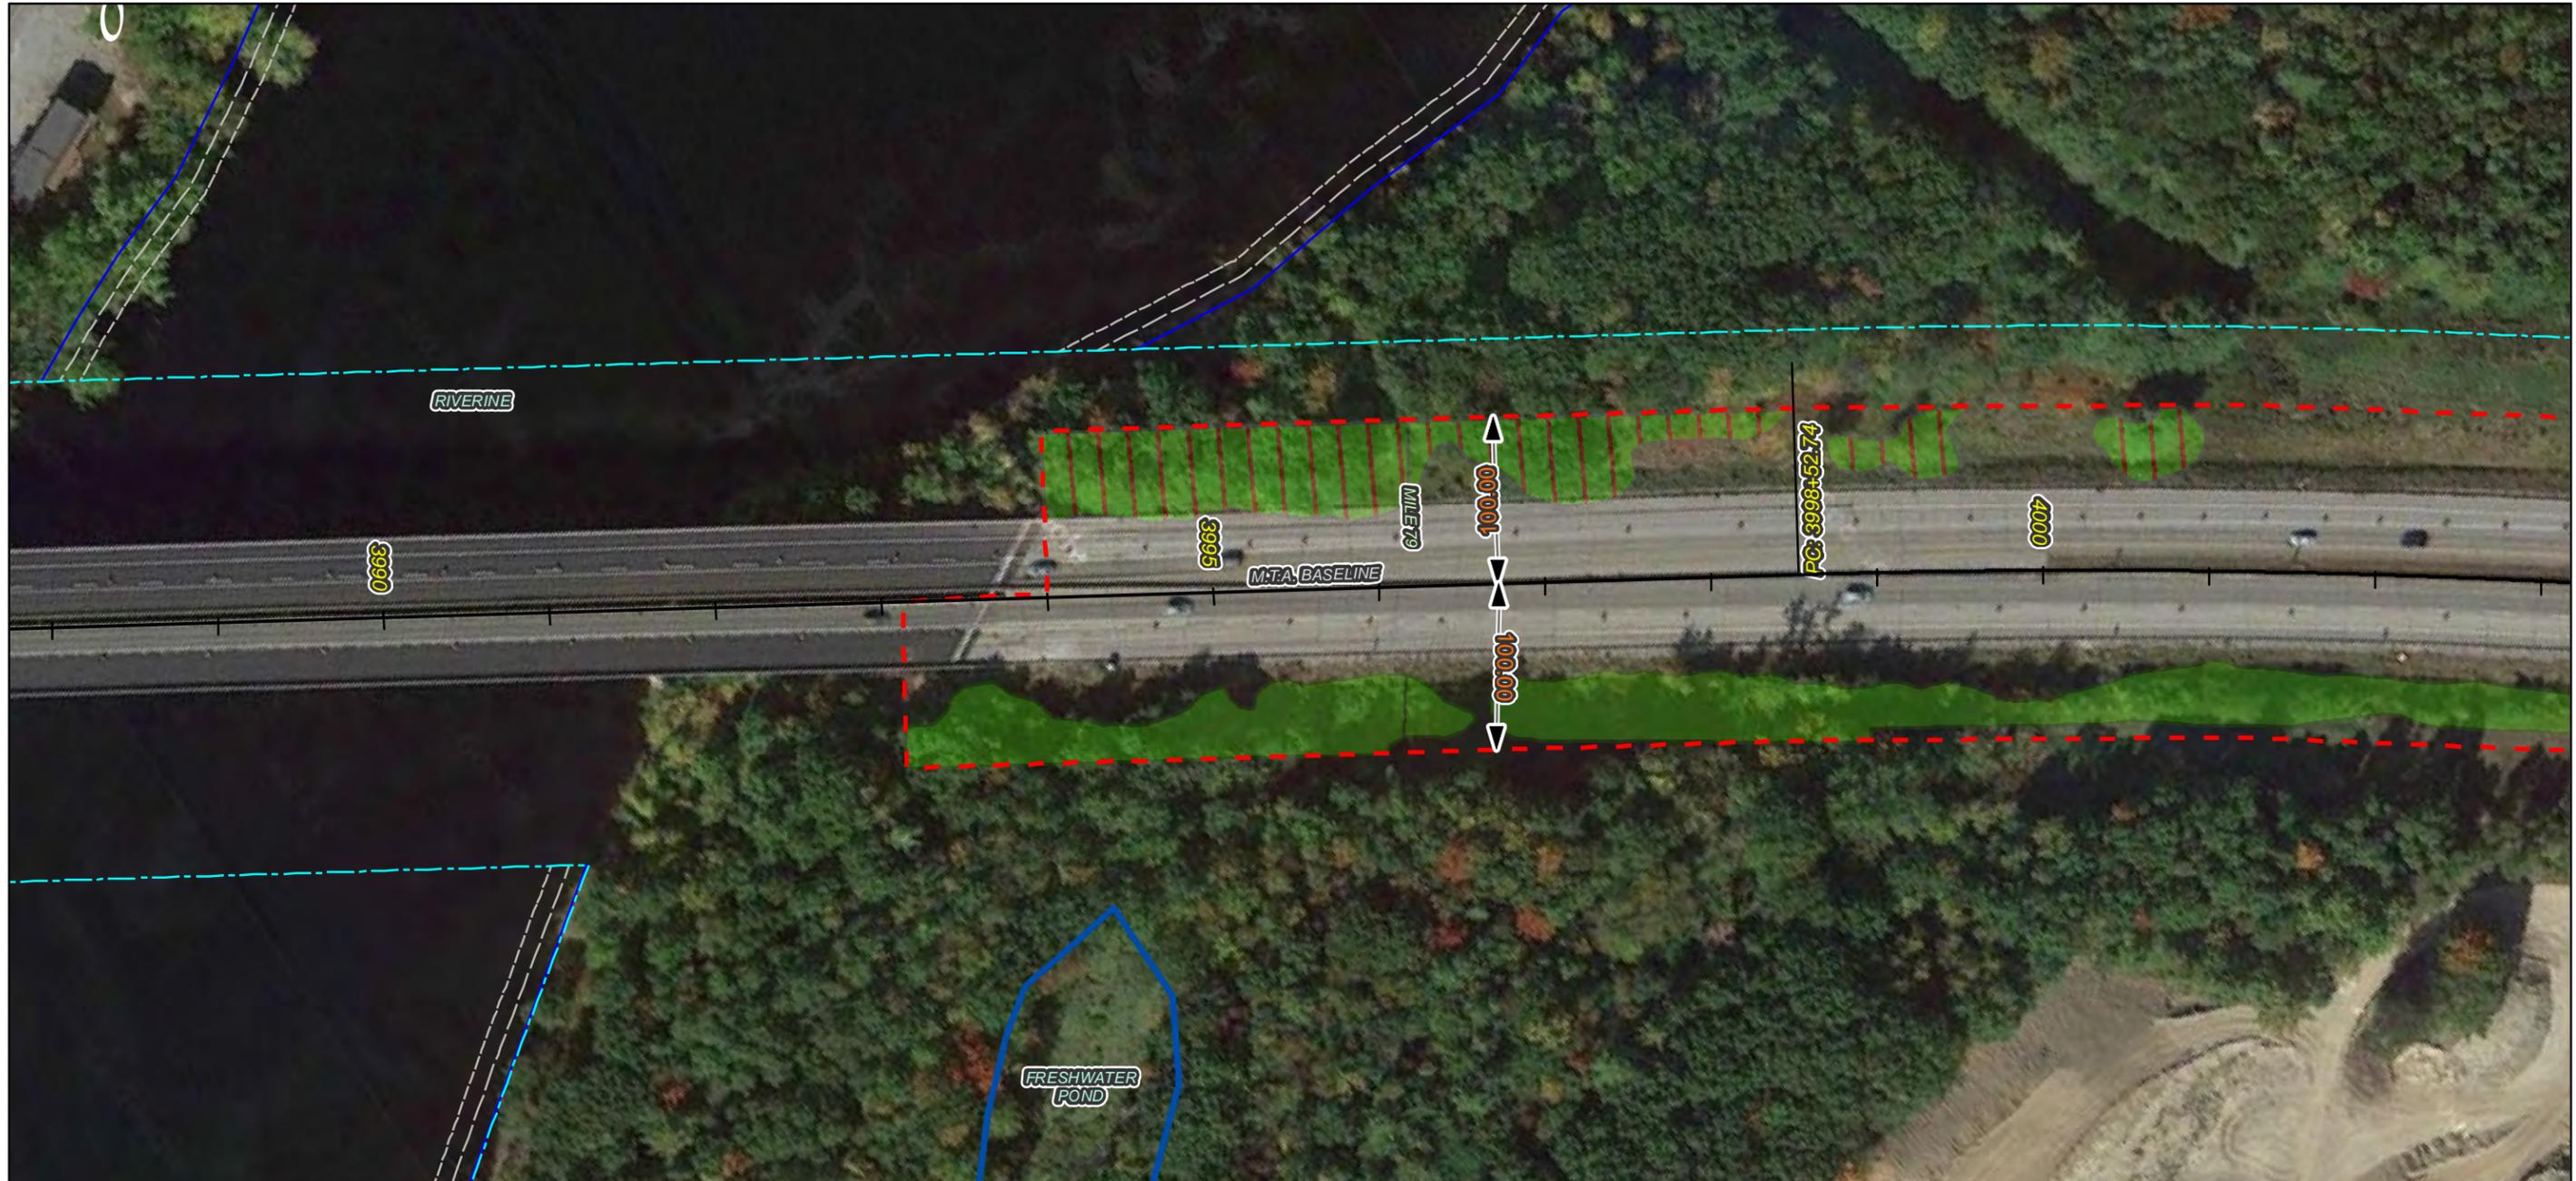


Notes:

1. All trees, down timber, brush, bushes, shrubs, plants and debris not designated to remain shall be removed from the clearing areas shown on these plans.
2. All stumps, whether existing or resulting from the clearing operation, that are located within the roadway clear zone or within areas that can be mowable after clearing operations are completed, shall be ground flush with the surrounding grade. All other stumps shall be cut as close as practicable to the surrounding grade, maximum height of 3-inches.
3. Stumps located in back slopes and within 15-vertical feet of the ditch line shall be ground flush.
4. Contractor shall take all precautions to protect traffic from flying debris generated by the operation.
5. All vegetated areas to remain that are damaged by the clearing operation shall be repaired at no cost to the Authority.
6. Mechanized clearing operations shall maintain a 25-foot setback from all streams and sensitive environmental areas.

Legend:

- - - ROW Boundary
- - - Clearing Limit Line
- Vegetation To Be Removed
- No Stump Grinding Required
- Do Not Remove Vegetation
- ~ Streams
- NWI Wetland Type
- Freshwater Emergent Wetland
- Freshwater Forested/Shrub Wetland
- Water Body
- Conservation Lands

Imagery © 2015 Google

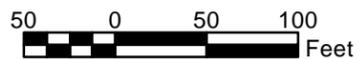

No.	Revision	By	Date


Designed By:					
MAINE TURNPIKE AUTHORITY					
	By	Date		By	Date
	Designed	JIT 10/12	Checked	BAT	10/12
	Drawn	RB 10/12	In Charge of	SRT	10/12

MAINE TURNPIKE
2360 CONGRESS STREET
PORTLAND, ME 04102
TEL (207) 871-7771
FAX (207) 879-5567



THE GOLD STAR MEMORIAL HIGHWAY

CONTRACT: 2015.07
ROADSIDE CLEARING
MILE 75.3 TO MILE 82.9
MILE 99.2 TO MILE 109.1

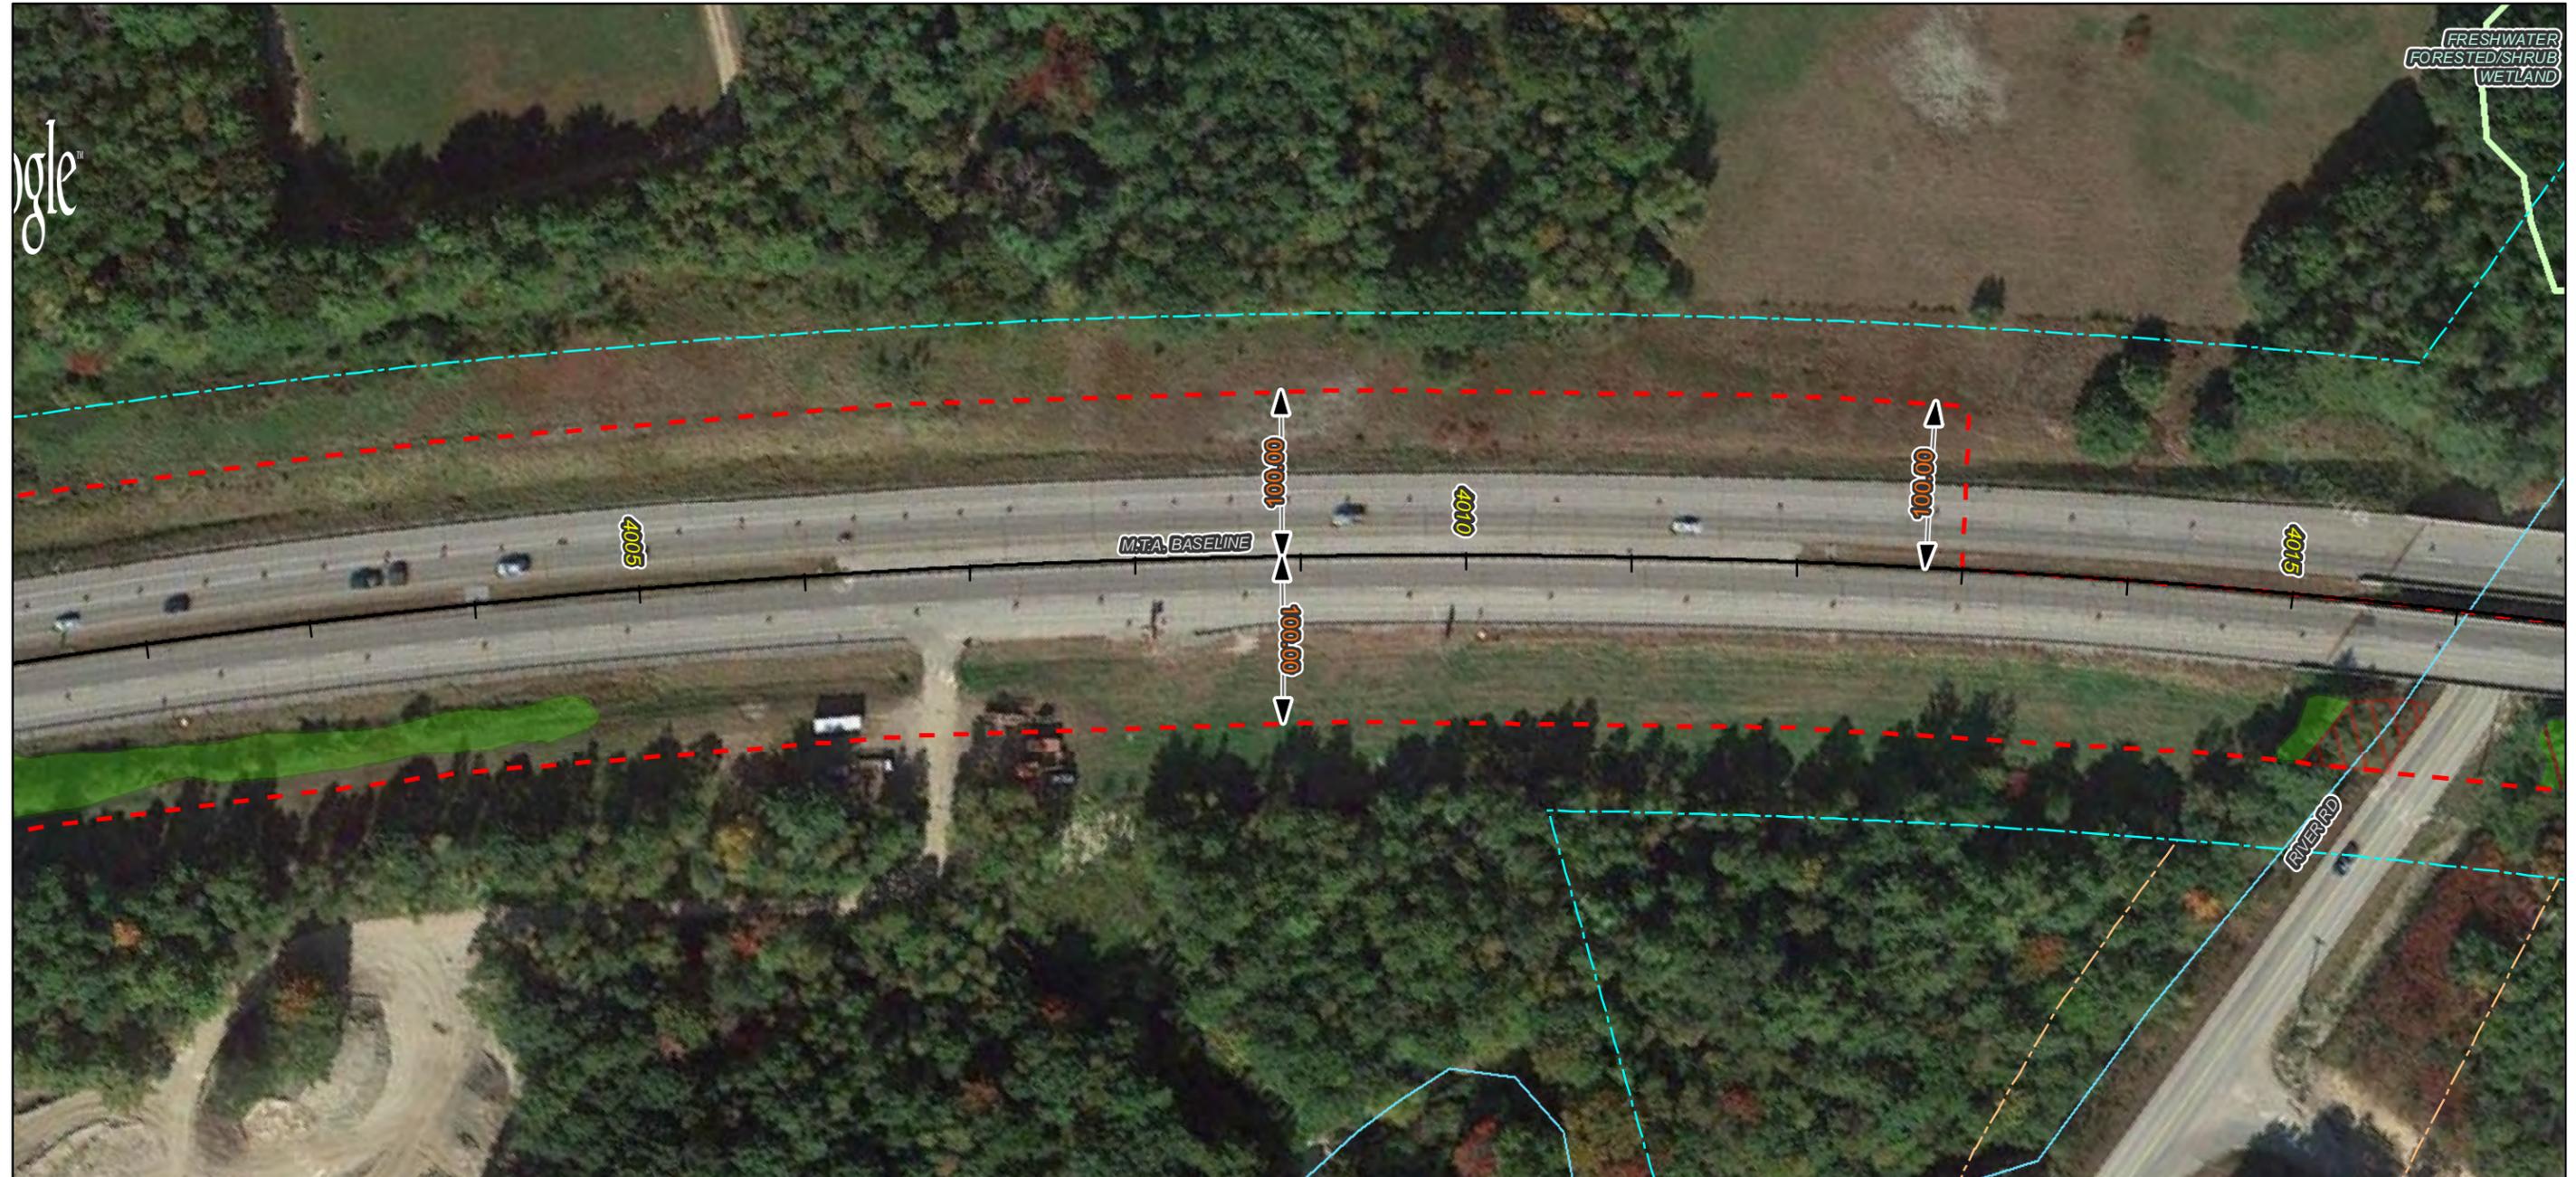



Notes:

1. All trees, down timber, brush, bushes, shrubs, plants and debris not designated to remain shall be removed from the clearing areas shown on these plans.
2. All stumps, whether existing or resulting from the clearing operation, that are located within the roadway clear zone or within areas that can be mowable after clearing operations are completed, shall be ground flush with the surrounding grade. All other stumps shall be cut as close as practicable to the surrounding grade, maximum height of 3-inches.
3. Stumps located in back slopes and within 15-vertical feet of the ditch line shall be ground flush.
4. Contractor shall take all precautions to protect traffic from flying debris generated by the operation.
5. All vegetated areas to remain that are damaged by the clearing operation shall be repaired at no cost to the Authority.
6. Mechanized clearing operations shall maintain a 25-foot setback from all streams and sensitive environmental areas.

Legend:

- ROW Boundary
- Clearing Limit Line
- Vegetation To Be Removed
- No Stump Grinding Required
- Do Not Remove Vegetation
- ~ Streams
- NWI Wetland Type
- Freshwater Emergent Wetland
- Freshwater Forested/Shrub Wetland
- Water Body
- Conservation Lands

Imagery © 2015 Google

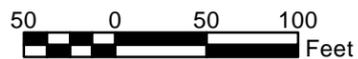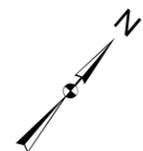

No.	Revision	By	Date


Designed By:					
MAINE TURNPIKE AUTHORITY					
	By	Date		By	Date
	Designed	JIT 10/12	Checked	BAT	10/12
	Drawn	RB 10/12	In Charge of	SRT	10/12

MAINE TURNPIKE
2360 CONGRESS STREET
PORTLAND, ME 04102
TEL (207) 871-7771
FAX (207) 879-5567



**THE GOLD STAR
MEMORIAL HIGHWAY**

CONTRACT: 2015.07
ROADSIDE CLEARING
MILE 75.3 TO MILE 82.9
MILE 99.2 TO MILE 109.1

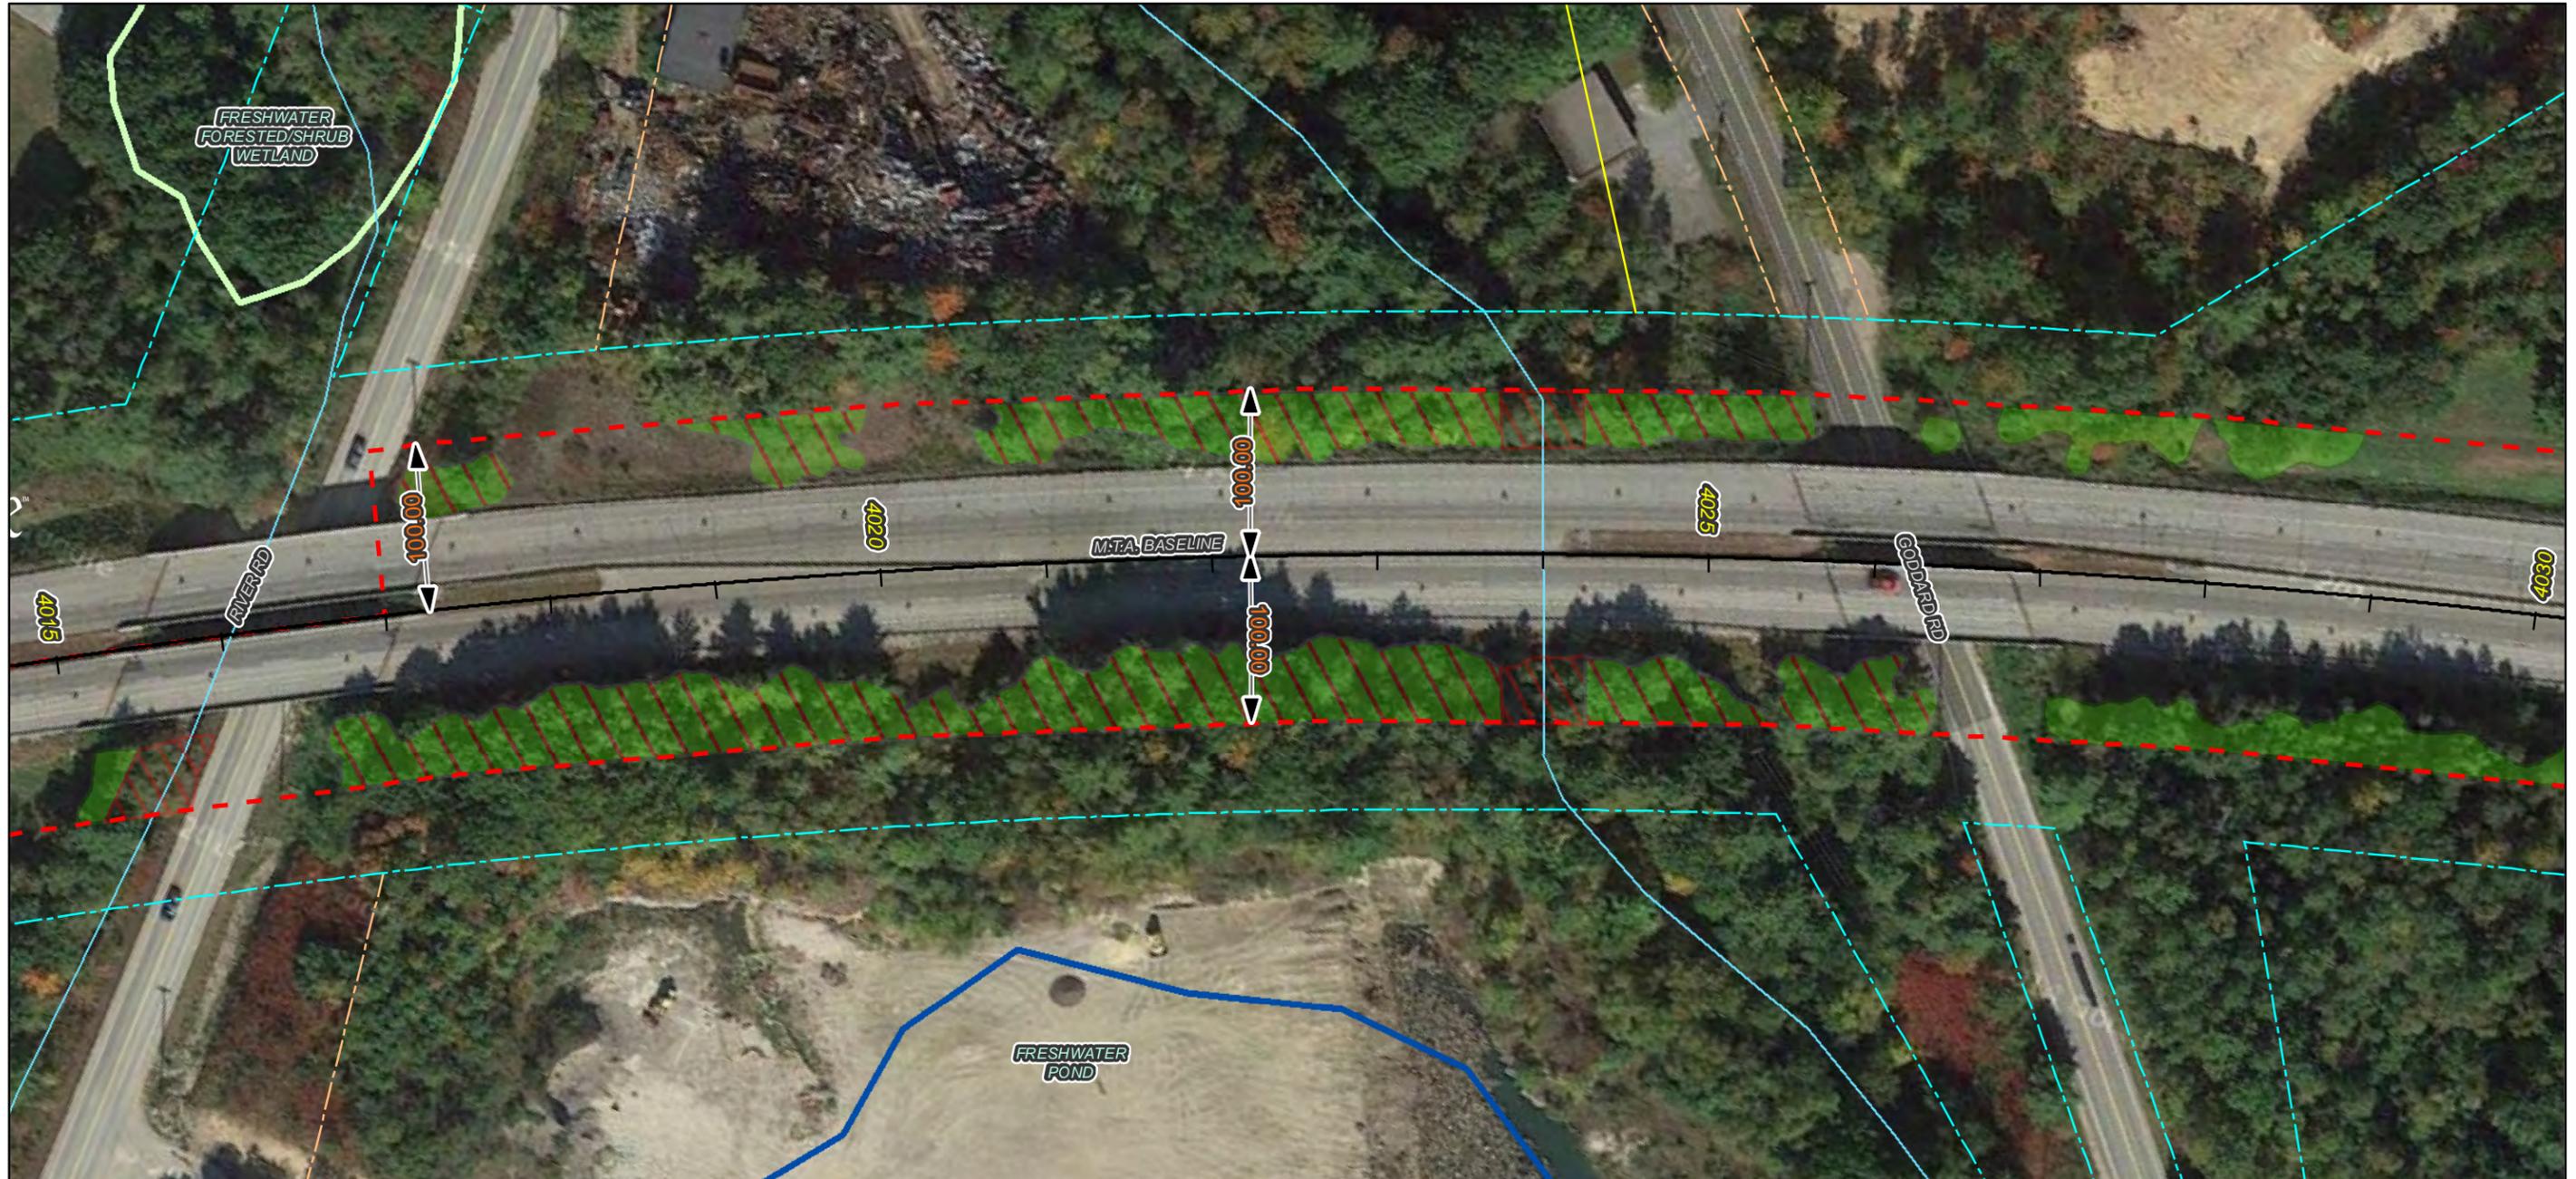

Notes:

1. All trees, down timber, brush, bushes, shrubs, plants and debris not designated to remain shall be removed from the clearing areas shown on these plans.
2. All stumps, whether existing or resulting from the clearing operation, that are located within the roadway clear zone or within areas that can be mowable after clearing operations are completed, shall be ground flush with the surrounding grade. All other stumps shall be cut as close as practicable to the surrounding grade, maximum height of 3-inches.
3. Stumps located in back slopes and within 15-vertical feet of the ditch line shall be ground flush.
4. Contractor shall take all precautions to protect traffic from flying debris generated by the operation.
5. All vegetated areas to remain that are damaged by the clearing operation shall be repaired at no cost to the Authority.
6. Mechanized clearing operations shall maintain a 25-foot setback from all streams and sensitive environmental areas.

Legend:

- ROW Boundary
- - - Clearing Limit Line
- Green hatched: Vegetation To Be Removed
- Red hatched: No Stump Grinding Required
- Blue hatched: Do Not Remove Vegetation
- Blue wavy line: Streams
- NWI Wetland Type
- Light blue: Freshwater Emergent Wetland
- Light green: Freshwater Forested/Shrub Wetland
- Blue: Water Body
- Green: Conservation Lands

Imagery © 2015 Google



No.	Revision	By	Date


Designed By:					
MAINE TURNPIKE AUTHORITY					
	By	Date		By	Date
	JIT	10/12	Checked	BAT	10/12
	RB	10/12	In Charge of	SRT	10/12

MAINE TURNPIKE
2360 CONGRESS STREET
PORTLAND, ME 04102
TEL (207) 871-7771
FAX (207) 879-5567



**THE GOLD STAR
MEMORIAL HIGHWAY**

CONTRACT: 2015.07
ROADSIDE CLEARING
MILE 75.3 TO MILE 82.9
MILE 99.2 TO MILE 109.1

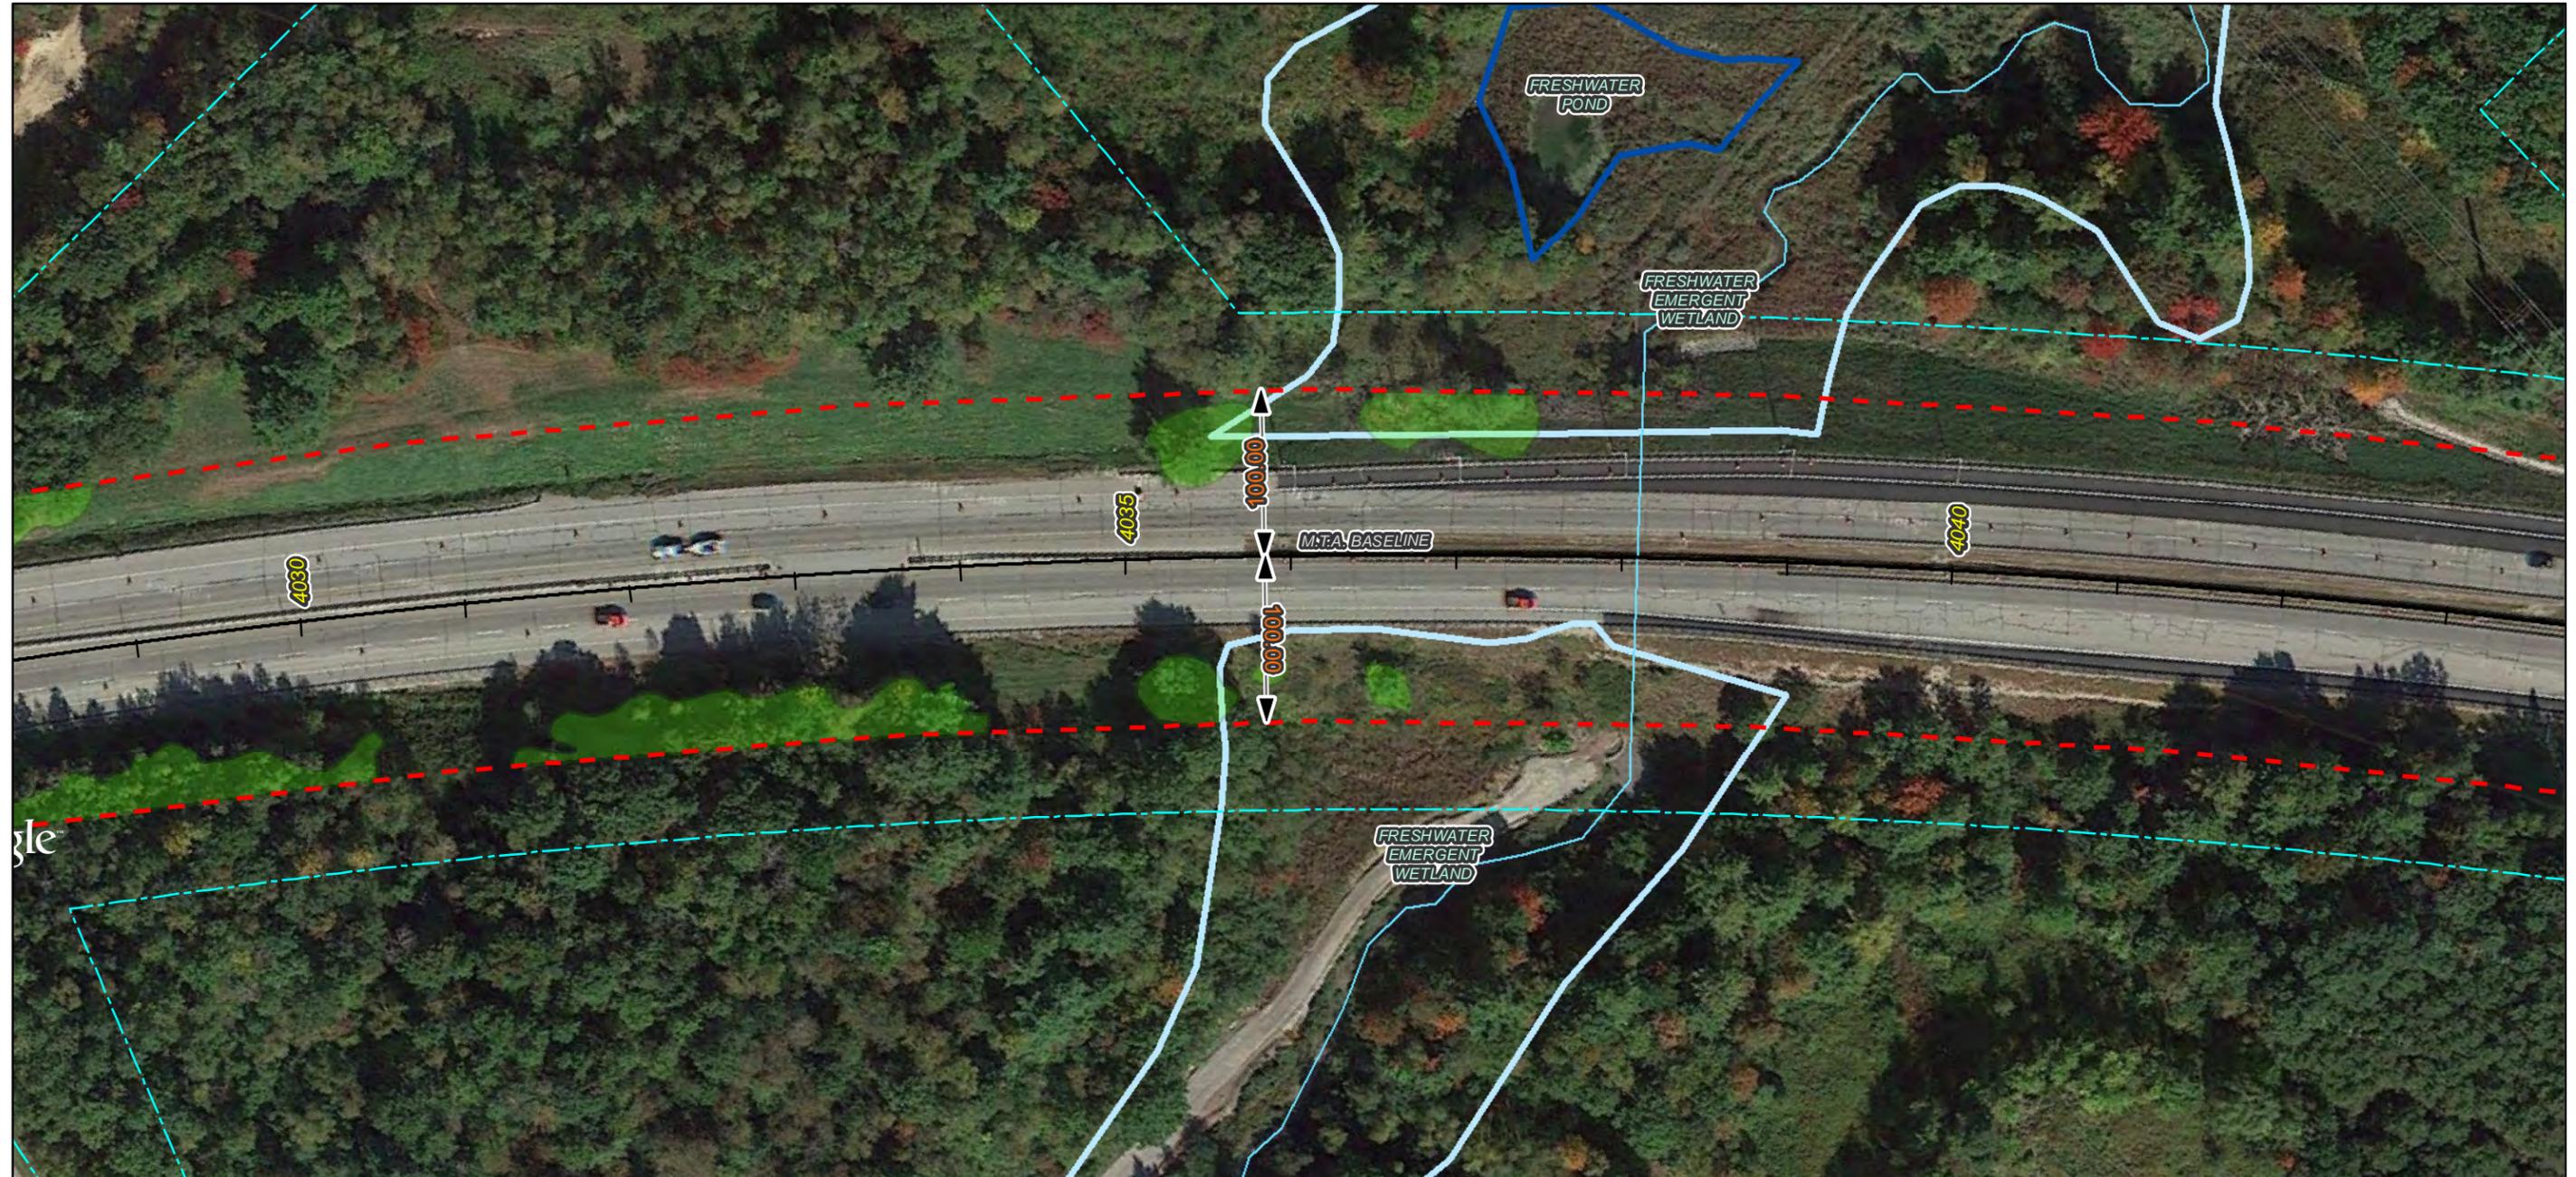


Notes:

1. All trees, down timber, brush, bushes, shrubs, plants and debris not designated to remain shall be removed from the clearing areas shown on these plans.
2. All stumps, whether existing or resulting from the clearing operation, that are located within the roadway clear zone or within areas that can be mowable after clearing operations are completed, shall be ground flush with the surrounding grade. All other stumps shall be cut as close as practicable to the surrounding grade, maximum height of 3-inches.
3. Stumps located in back slopes and within 15-vertical feet of the ditch line shall be ground flush.
4. Contractor shall take all precautions to protect traffic from flying debris generated by the operation.
5. All vegetated areas to remain that are damaged by the clearing operation shall be repaired at no cost to the Authority.
6. Mechanized clearing operations shall maintain a 25-foot setback from all streams and sensitive environmental areas.

Legend:

- ROW Boundary
- - - Clearing Limit Line
- Vegetation To Be Removed
- ▨ No Stump Grinding Required
- ▩ Do Not Remove Vegetation
- ~ Streams
- NWI Wetland Type
- Freshwater Emergent Wetland
- Freshwater Forested/Shrub Wetland
- Water Body
- Conservation Lands

Imagery © 2015 Google

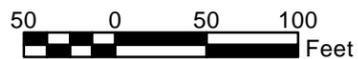

No.	Revision	By	Date


Designed By:					
MAINE TURNPIKE AUTHORITY					
	By	Date		By	Date
	Designed	JIT 10/12	Checked	BAT	10/12
	Drawn	RB 10/12	In Charge of	SRT	10/12

MAINE TURNPIKE
2360 CONGRESS STREET
PORTLAND, ME 04102
TEL (207) 871-7771
FAX (207) 879-5567



THE GOLD STAR MEMORIAL HIGHWAY

CONTRACT: 2015.07
ROADSIDE CLEARING
MILE 75.3 TO MILE 82.9
MILE 99.2 TO MILE 109.1

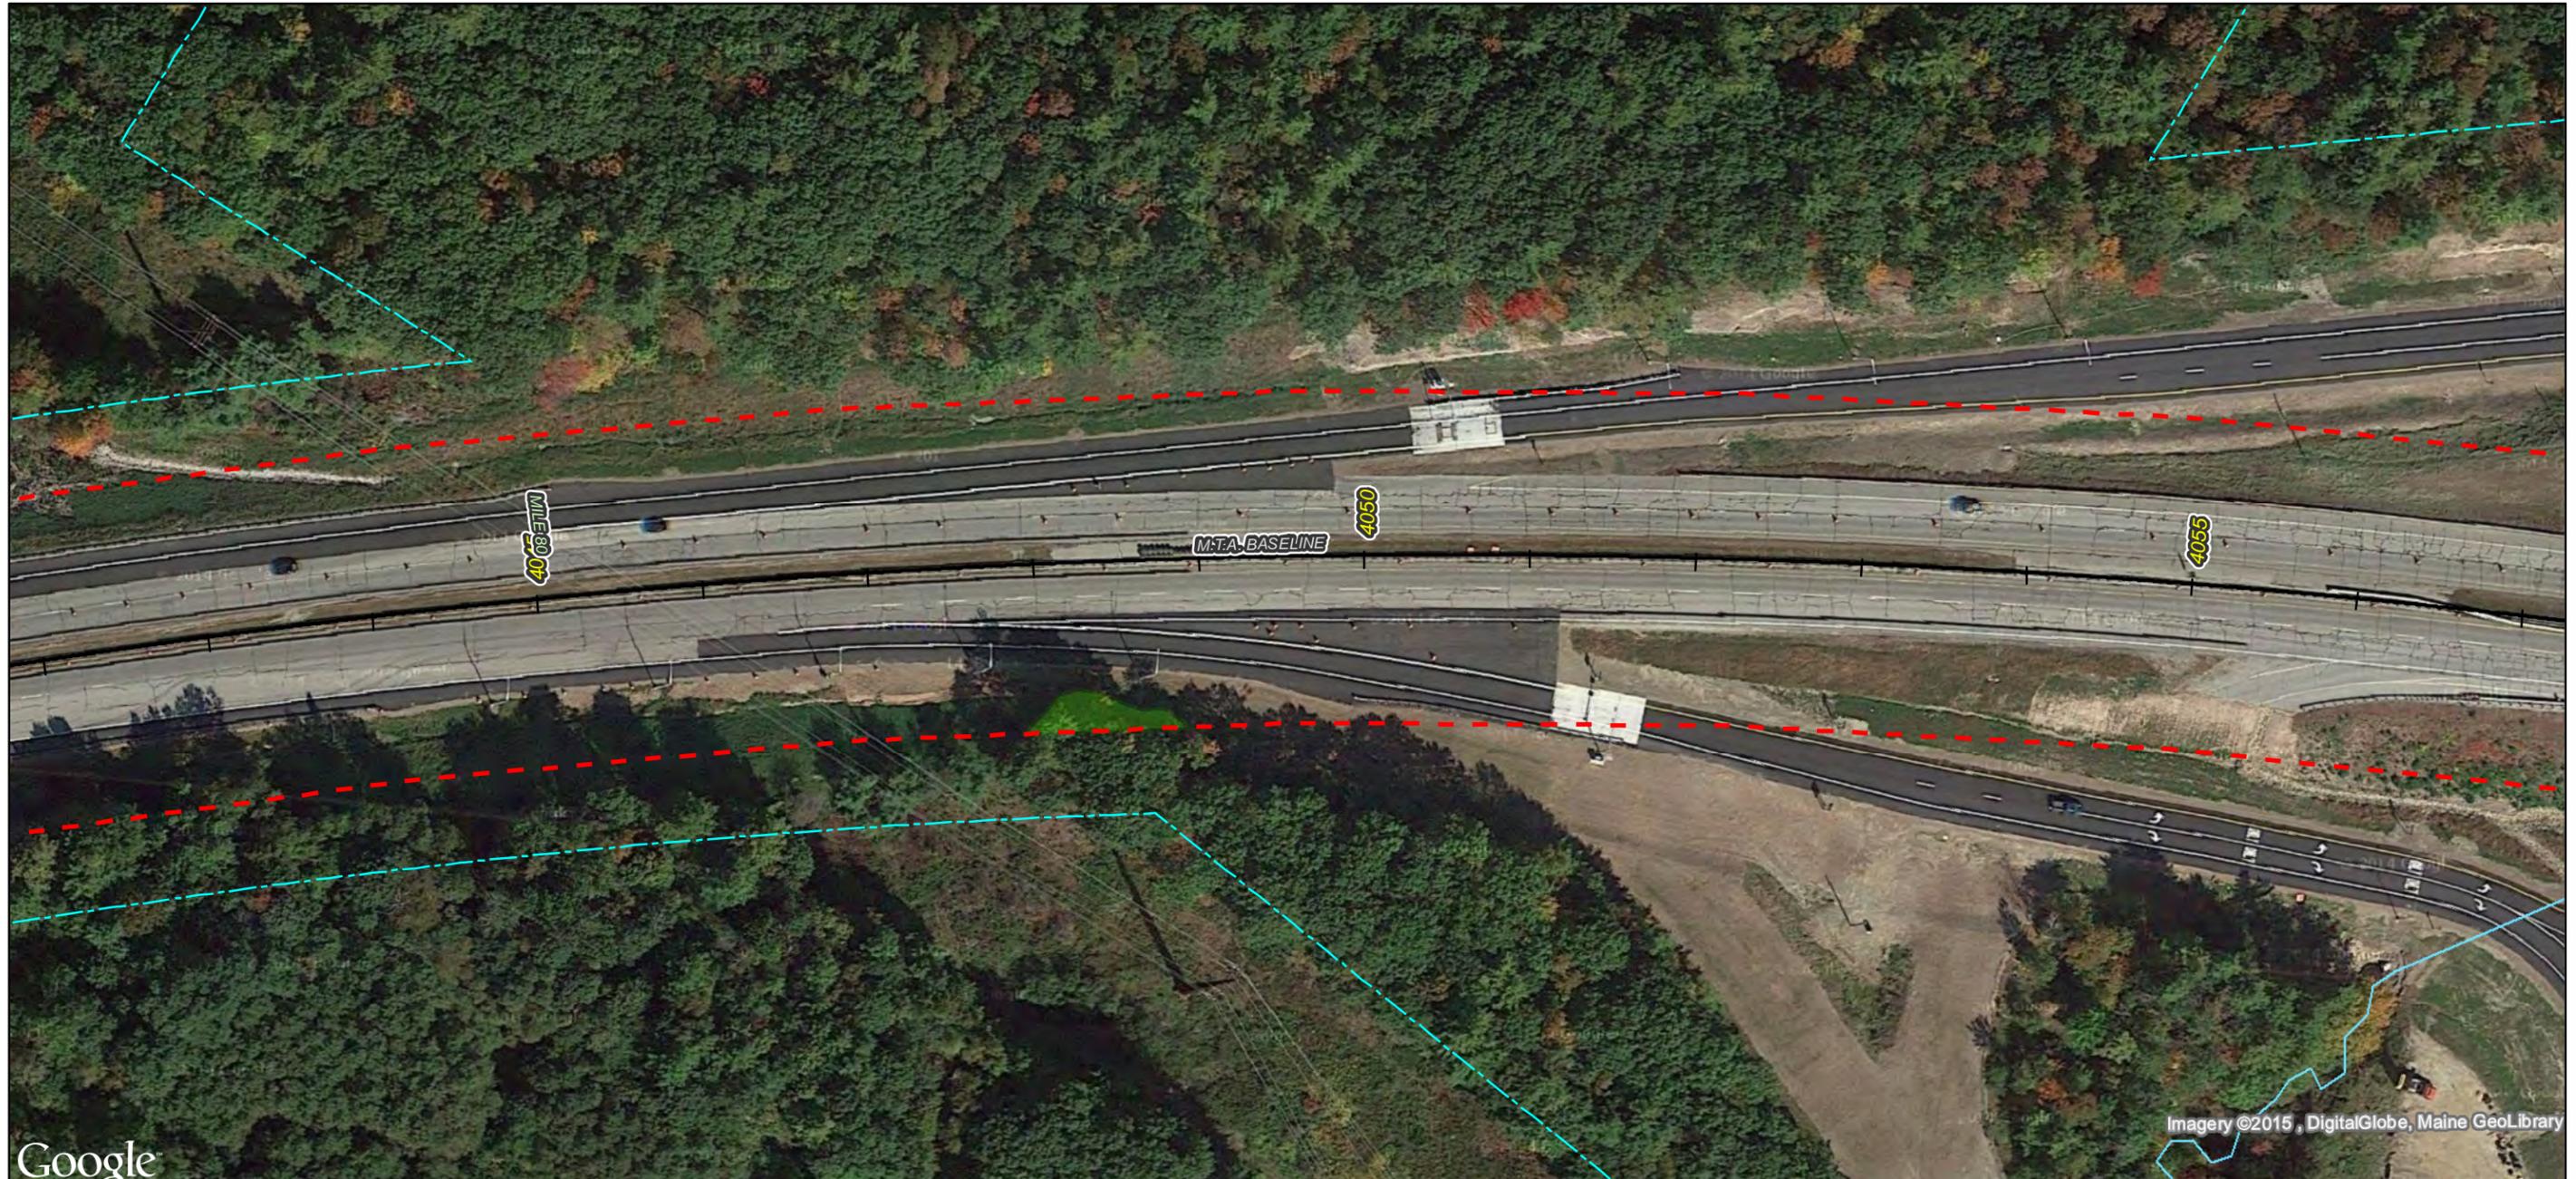

Google

Imagery ©2015, DigitalGlobe, Maine GeoLibrary

Notes:

1. All trees, down timber, brush, bushes, shrubs, plants and debris not designated to remain shall be removed from the clearing areas shown on these plans.
2. All stumps, whether existing or resulting from the clearing operation, that are located within the roadway clear zone or within areas that can be mowable after clearing operations are completed, shall be ground flush with the surrounding grade. All other stumps shall be cut as close as practicable to the surrounding grade, maximum height of 3-inches.
3. Stumps located in back slopes and within 15-vertical feet of the ditch line shall be ground flush.
4. Contractor shall take all precautions to protect traffic from flying debris generated by the operation.
5. All vegetated areas to remain that are damaged by the clearing operation shall be repaired at no cost to the Authority.
6. Mechanized clearing operations shall maintain a 25-foot setback from all streams and sensitive environmental areas.

Legend:

- - - ROW Boundary
- - - Clearing Limit Line
- Vegetation To Be Removed
- No Stump Grinding Required
- Do Not Remove Vegetation
- ~ ~ ~ Streams
- NWI Wetland Type
- Freshwater Emergent Wetland
- Freshwater Forested/Shrub Wetland
- Water Body
- Conservation Lands

Imagery © 2015 Google



Designed By:

**MAINE
TURNPIKE
AUTHORITY**

No.	Revision	By	Date


	By	Date		By	Date
Designed	JIT	10/12	Checked	BAT	10/12
Drawn	RB	10/12	In Charge of	SRT	10/12

MAINE TURNPIKE
2360 CONGRESS STREET
PORTLAND, ME 04102
TEL (207) 871-7771
FAX (207) 879-5567



**THE GOLD STAR
MEMORIAL HIGHWAY**

CONTRACT: 2015.07
ROADSIDE CLEARING
MILE 75.3 TO MILE 82.9
MILE 99.2 TO MILE 109.1

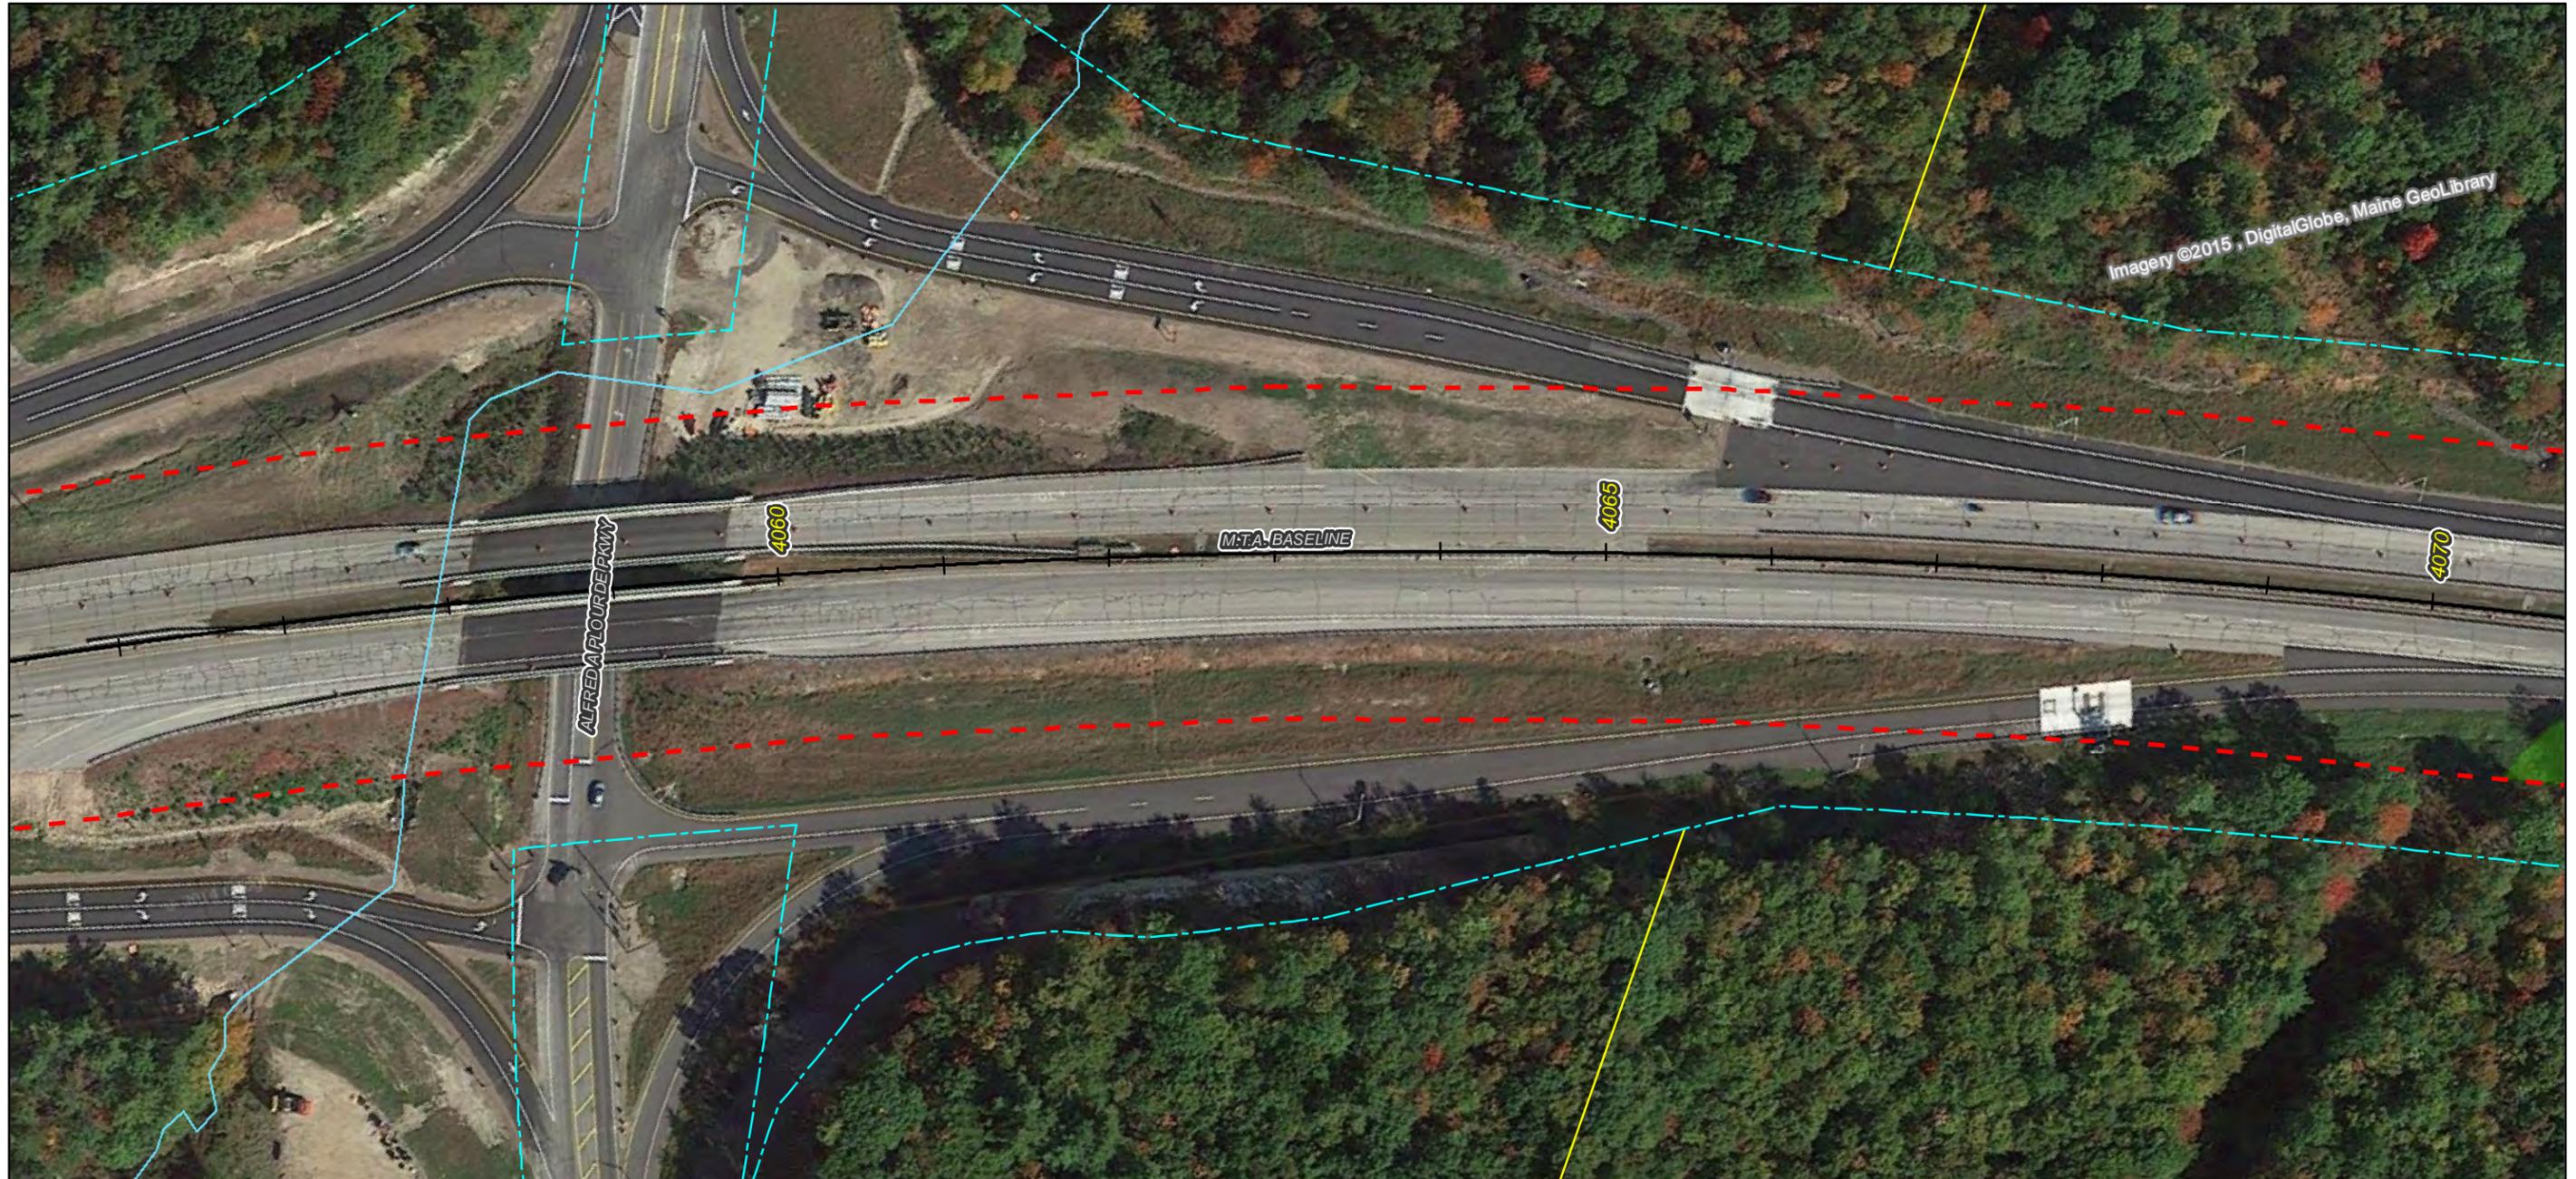

Imagery ©2015, DigitalGlobe, Maine Geolibrary


Notes:

1. All trees, down timber, brush, bushes, shrubs, plants and debris not designated to remain shall be removed from the clearing areas shown on these plans.
2. All stumps, whether existing or resulting from the clearing operation, that are located within the roadway clear zone or within areas that can be mowable after clearing operations are completed, shall be ground flush with the surrounding grade. All other stumps shall be cut as close as practicable to the surrounding grade, maximum height of 3-inches.
3. Stumps located in back slopes and within 15-vertical feet of the ditch line shall be ground flush.
4. Contractor shall take all precautions to protect traffic from flying debris generated by the operation.
5. All vegetated areas to remain that are damaged by the clearing operation shall be repaired at no cost to the Authority.
6. Mechanized clearing operations shall maintain a 25-foot setback from all streams and sensitive environmental areas.

Legend:

- - - ROW Boundary
- - - Clearing Limit Line
- Vegetation To Be Removed
- No Stump Grinding Required
- Do Not Remove Vegetation
- ~ Streams
- NWI Wetland Type
- Freshwater Emergent Wetland
- Freshwater Forested/Shrub Wetland
- Water Body
- Conservation Lands

Imagery © 2015 Google

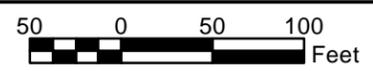

No.	Revision	By	Date


Designed By:						
MAINE TURNPIKE AUTHORITY						
	By	Date		By	Date	
	Designed	JIT	10/12	Checked	BAT	10/12
	Drawn	RB	10/12	In Charge of	SRT	10/12

MAINE TURNPIKE
2360 CONGRESS STREET
PORTLAND, ME 04102
TEL (207) 871-7771
FAX (207) 879-5567



THE GOLD STAR MEMORIAL HIGHWAY

CONTRACT: 2015.07
ROADSIDE CLEARING
MILE 75.3 TO MILE 82.9
MILE 99.2 TO MILE 109.1

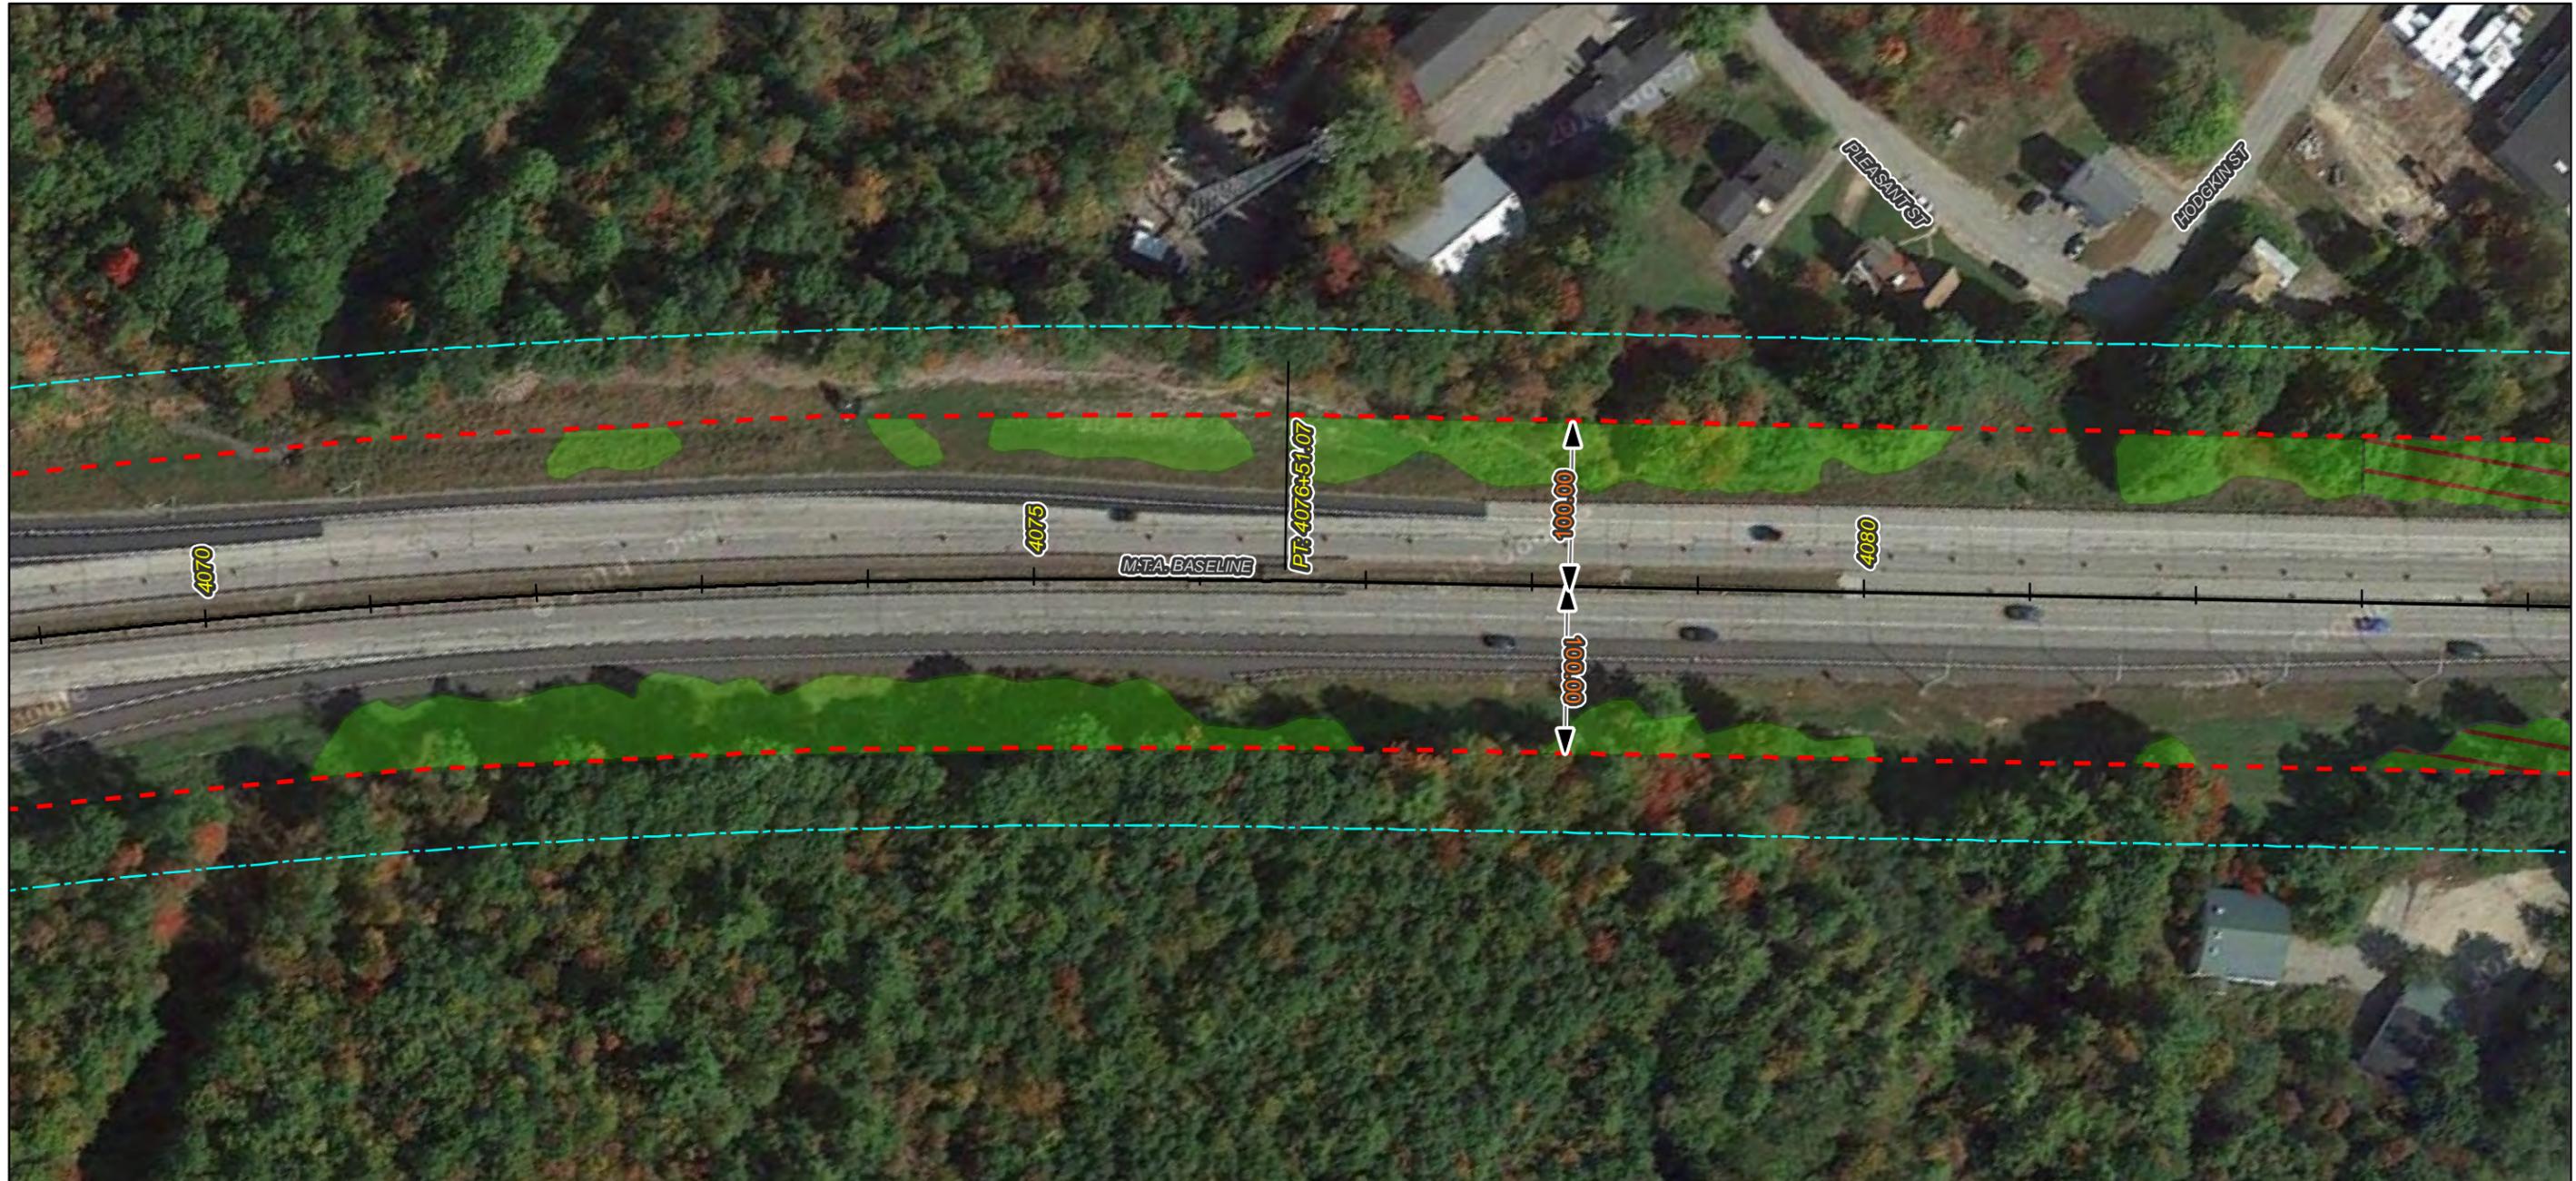


Notes:

1. All trees, down timber, brush, bushes, shrubs, plants and debris not designated to remain shall be removed from the clearing areas shown on these plans.
2. All stumps, whether existing or resulting from the clearing operation, that are located within the roadway clear zone or within areas that can be mowable after clearing operations are completed, shall be ground flush with the surrounding grade. All other stumps shall be cut as close as practicable to the surrounding grade, maximum height of 3-inches.
3. Stumps located in back slopes and within 15-verticalfeet of the ditch line shall be ground flush.
4. Contractor shall take all precautions to protect traffic from flying debris generated by the operation.
5. All vegetated areas to remain that are damaged by the clearing operation shall be repaired at no cost to the Authority.
6. Mechanized clearing operations shall maintain a 25-foot setback from all streams and sensitive environmental areas.

Legend:

- - - ROW Boundary
- - - Clearing Limit Line
- Vegetation To Be Removed
- No Stump Grinding Required
- Do Not Remove Vegetation
- ~ Streams
- NWI Wetland Type
 - Freshwater Emergent Wetland
 - Freshwater Forested/Shrub Wetland
 - Water Body
 - Conservation Lands

Imagery © 2015 Google

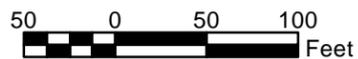

No.	Revision	By	Date


Designed By:					
MAINE TURNPIKE AUTHORITY					
	By	Date		By	Date
	JIT	10/12	Checked	BAT	10/12
	Drawn	RB	In Charge of	SRT	10/12

MAINE TURNPIKE
2360 CONGRESS STREET
PORTLAND, ME 04102
TEL (207) 871-7771
FAX (207) 879-5567



**THE GOLD STAR
MEMORIAL HIGHWAY**

CONTRACT: 2015.07
ROADSIDE CLEARING
MILE 75.3 TO MILE 82.9
MILE 99.2 TO MILE 109.1

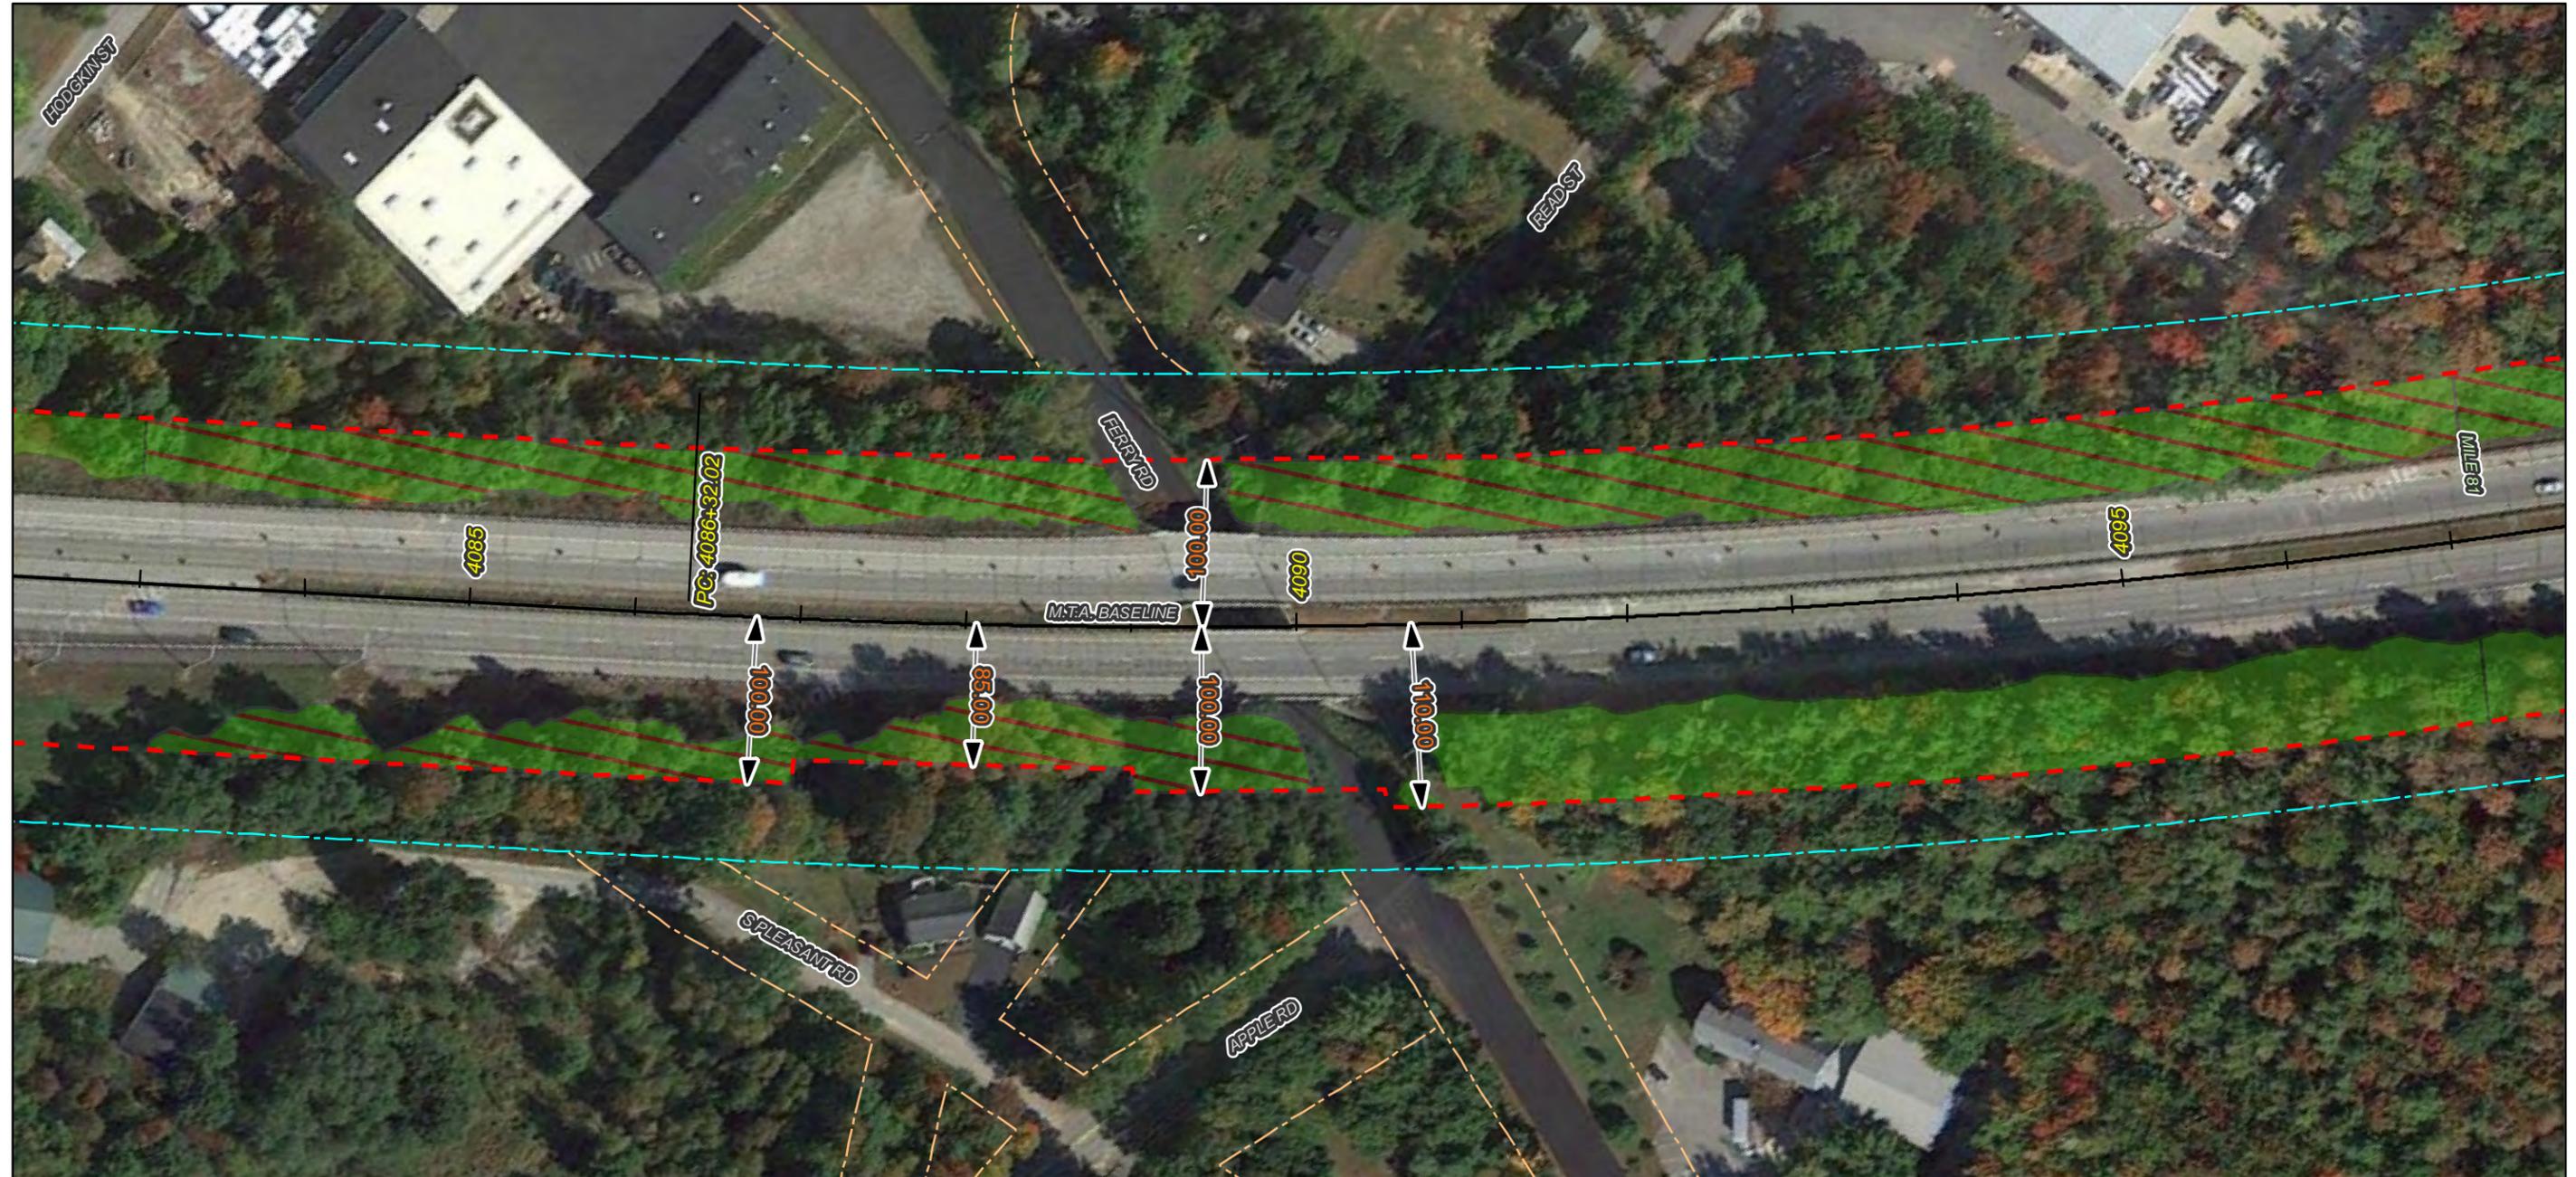


Notes:

1. All trees, down timber, brush, bushes, shrubs, plants and debris not designated to remain shall be removed from the clearing areas shown on these plans.
2. All stumps, whether existing or resulting from the clearing operation, that are located within the roadway clear zone or within areas that can be mowable after clearing operations are completed, shall be ground flush with the surrounding grade. All other stumps shall be cut as close as practicable to the surrounding grade, maximum height of 3-inches.
3. Stumps located in back slopes and within 15-vertical feet of the ditch line shall be ground flush.
4. Contractor shall take all precautions to protect traffic from flying debris generated by the operation.
5. All vegetated areas to remain that are damaged by the clearing operation shall be repaired at no cost to the Authority.
6. Mechanized clearing operations shall maintain a 25-foot setback from all streams and sensitive environmental areas.

Legend:

- ROW Boundary
- - - Clearing Limit Line
- Vegetation To Be Removed
- ▨ No Stump Grinding Required
- ▩ Do Not Remove Vegetation
- ~ Streams
- NWI Wetland Type
 - Freshwater Emergent Wetland
 - Freshwater Forested/Shrub Wetland
 - Water Body
 - Conservation Lands

Imagery © 2015 Google

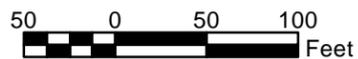

No.	Revision	By	Date


Designed By:					
MAINE TURNPIKE AUTHORITY					
	By	Date		By	Date
	JIT	10/12	Checked	BAT	10/12
	Drawn	RB	In Charge of	SRT	10/12

MAINE TURNPIKE
2360 CONGRESS STREET
PORTLAND, ME 04102
TEL (207) 871-7771
FAX (207) 879-5567



**THE GOLD STAR
MEMORIAL HIGHWAY**

CONTRACT: 2015.07
ROADSIDE CLEARING
MILE 75.3 TO MILE 82.9
MILE 99.2 TO MILE 109.1

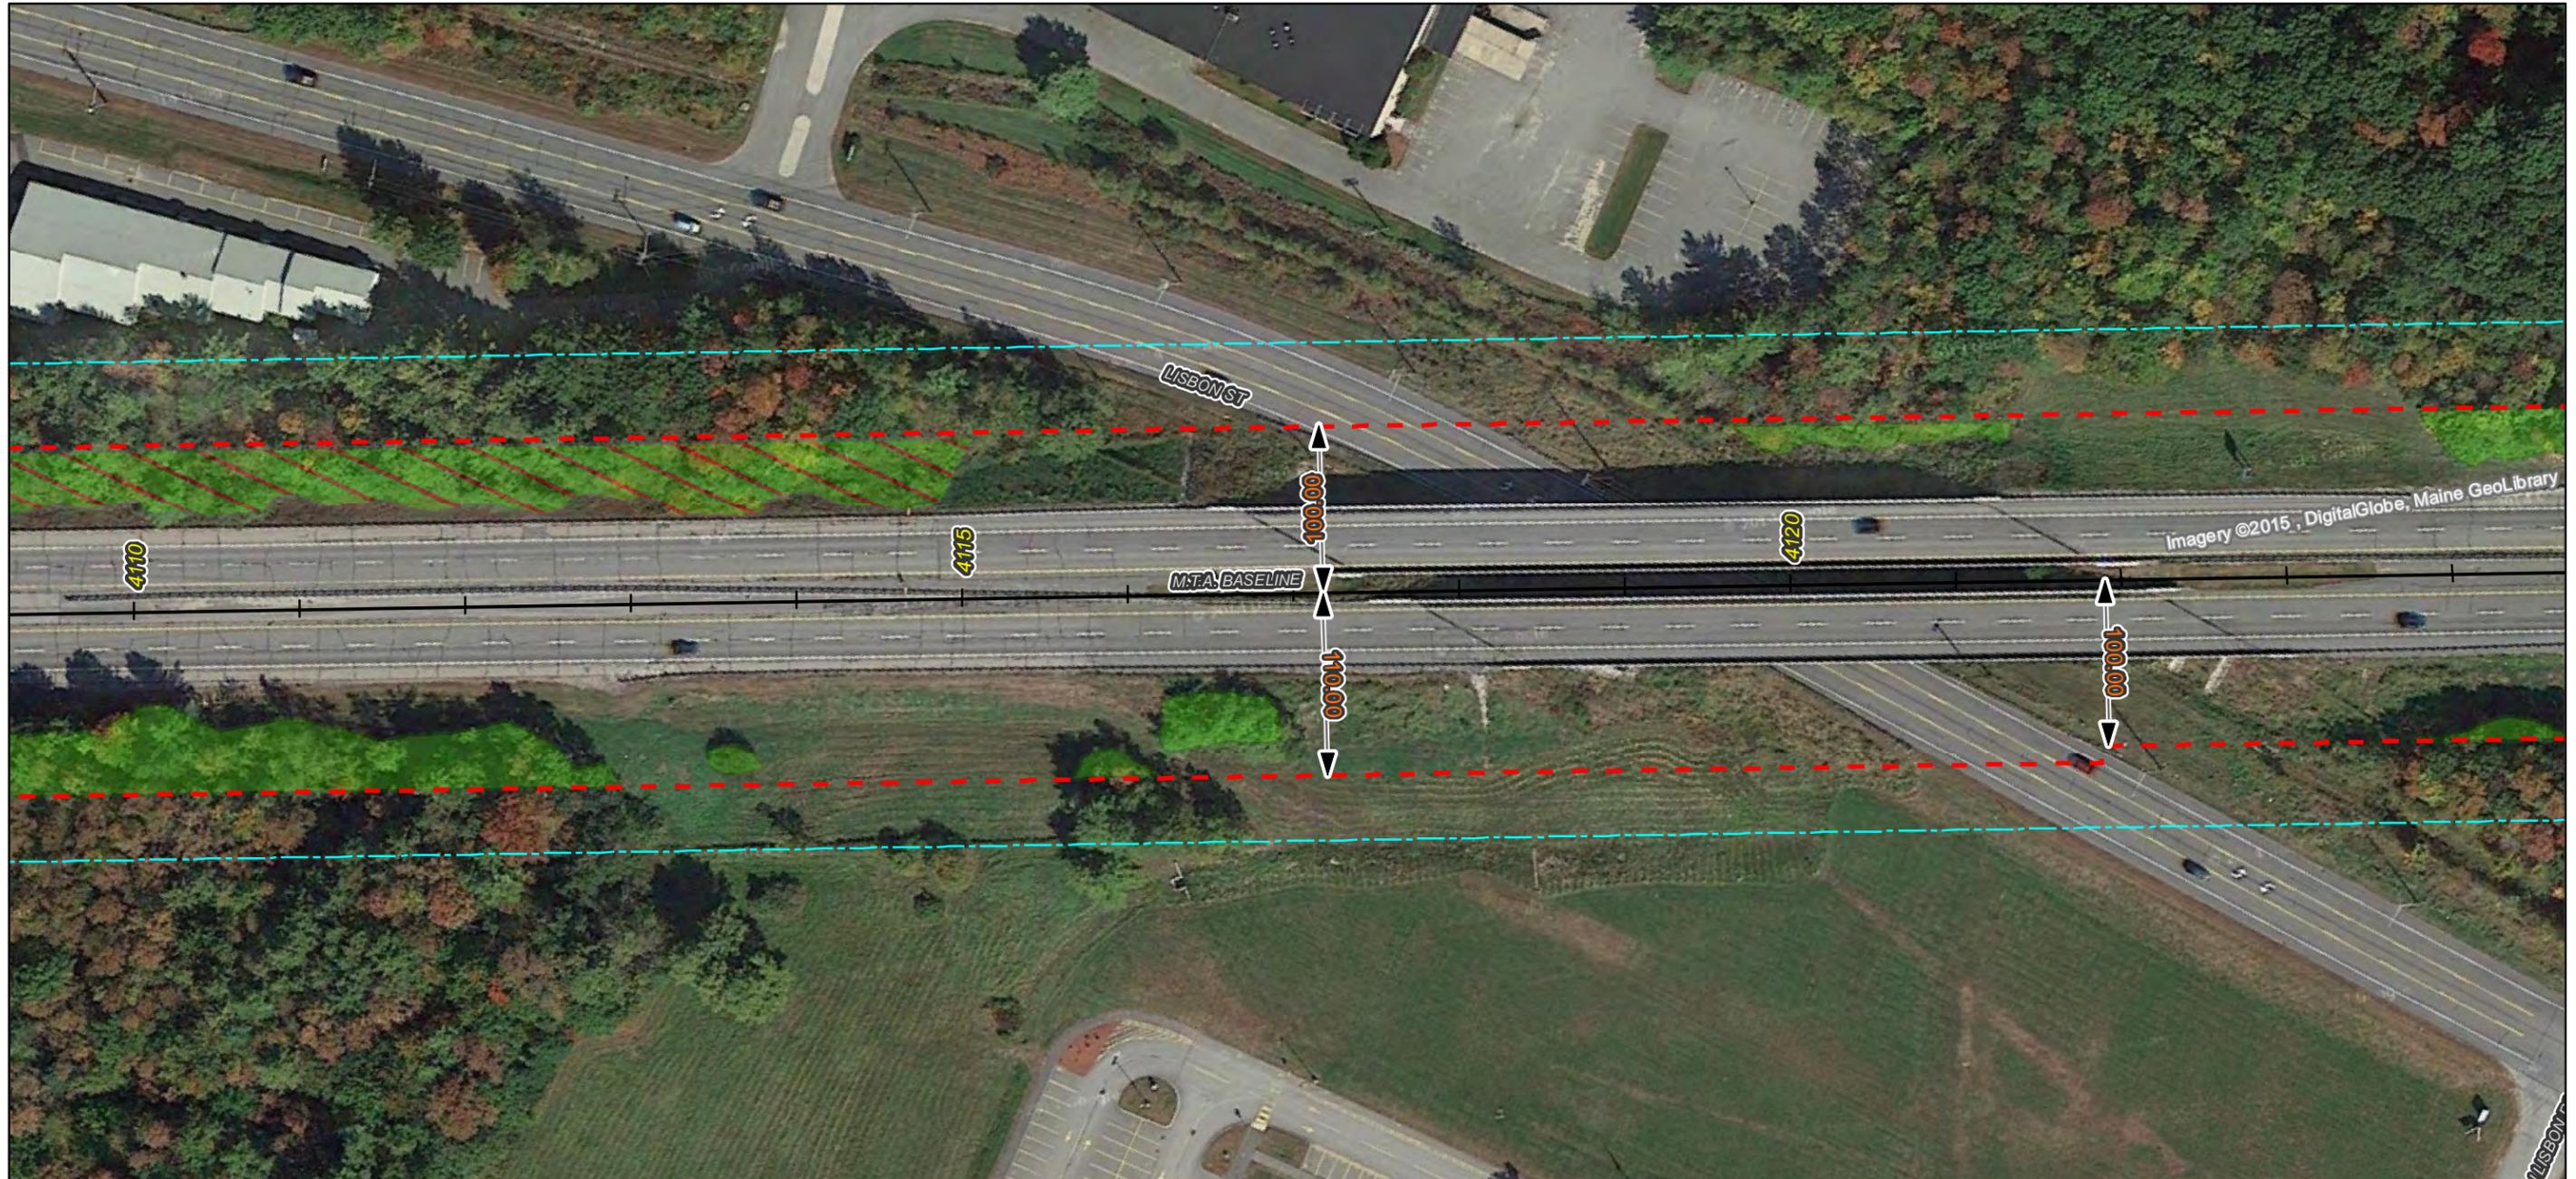

Notes:

1. All trees, down timber, brush, bushes, shrubs, plants and debris not designated to remain shall be removed from the clearing areas shown on these plans.
2. All stumps, whether existing or resulting from the clearing operation, that are located within the roadway clear zone or within areas that can be mowable after clearing operations are completed, shall be ground flush with the surrounding grade. All other stumps shall be cut as close as practicable to the surrounding grade, maximum height of 3-inches.
3. Stumps located in back slopes and within 15-vertical feet of the ditch line shall be ground flush.
4. Contractor shall take all precautions to protect traffic from flying debris generated by the operation.
5. All vegetated areas to remain that are damaged by the clearing operation shall be repaired at no cost to the Authority.
6. Mechanized clearing operations shall maintain a 25-foot setback from all streams and sensitive environmental areas.

Legend:

- ROW Boundary
- Clearing Limit Line
- Vegetation To Be Removed
- No Stump Grinding Required
- Do Not Remove Vegetation
- Streams
- NWI Wetland Type**
- Freshwater Emergent Wetland
- Freshwater Forested/Shrub Wetland
- Water Body
- Conservation Lands

Imagery © 2015 Google




No.	Revision	By	Date

Designed By:					
MAINE TURNPIKE AUTHORITY					
	By	Date		By	Date
Designed	JIT	10/12	Checked	BAT	10/12
Drawn	RB	10/12	In Charge of	SRT	10/12

MAINE TURNPIKE
 2360 CONGRESS STREET
 PORTLAND, ME 04102
 TEL (207) 871-7771
 FAX (207) 879-5567

THE GOLD STAR MEMORIAL HIGHWAY

CONTRACT: 2015.07 ROADSIDE CLEARING MILE 75.3 TO MILE 82.9 MILE 99.2 TO MILE 109.1
CONTRACT: 2015.07 SHEET NUMBER: 320 of 428

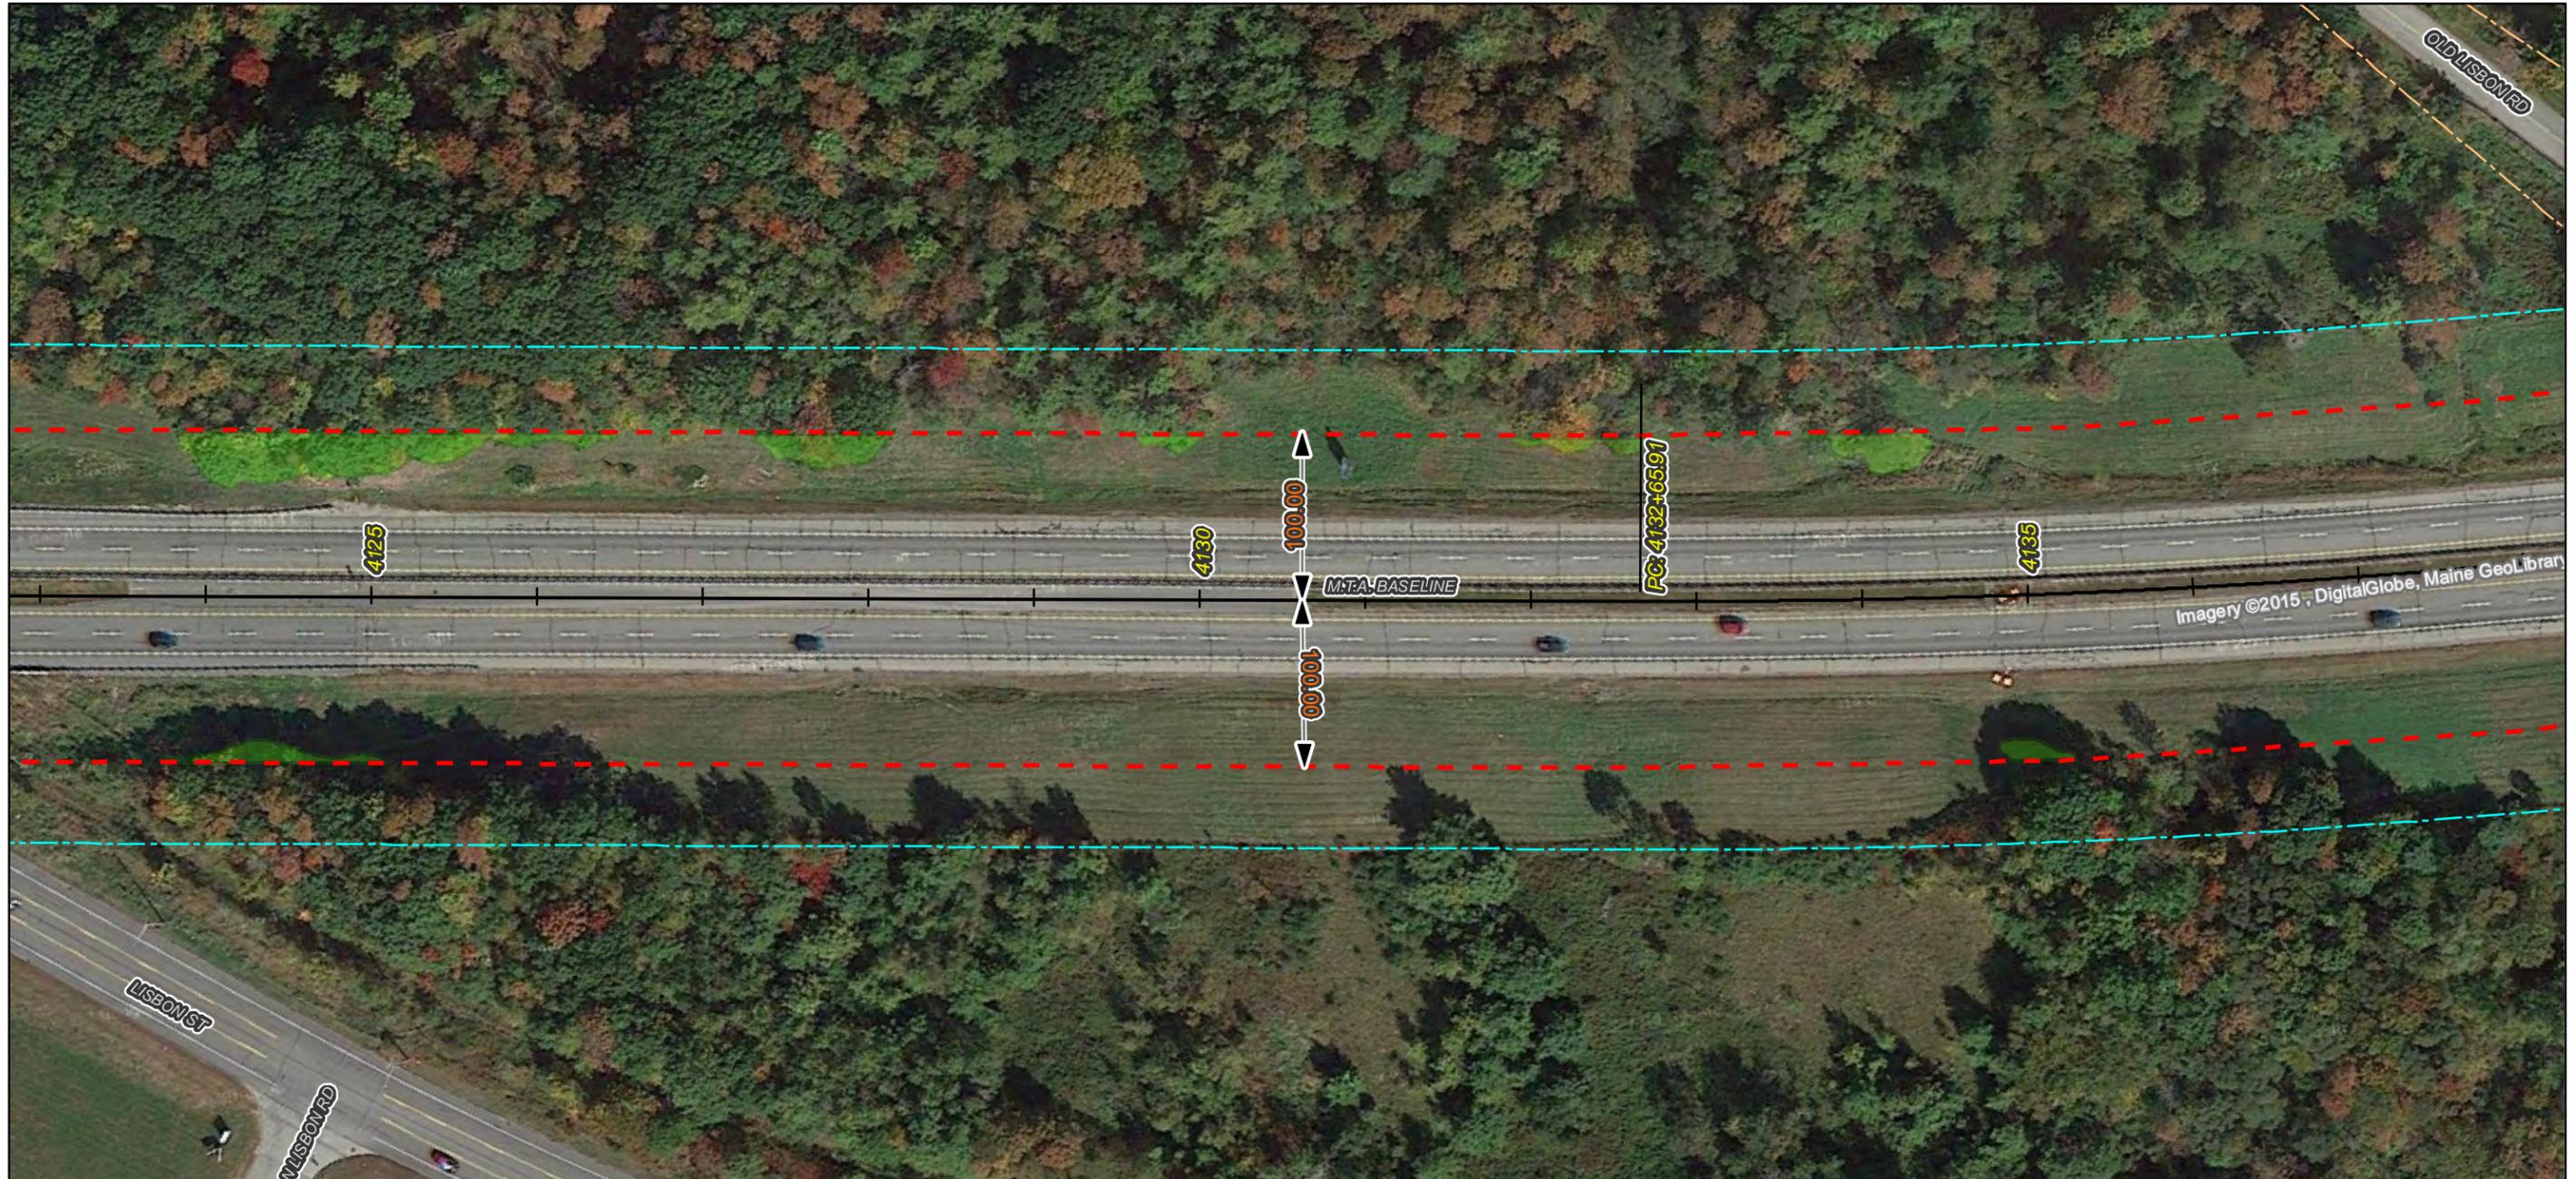


Notes:

1. All trees, down timber, brush, bushes, shrubs, plants and debris not designated to remain shall be removed from the clearing areas shown on these plans.
2. All stumps, whether existing or resulting from the clearing operation, that are located within the roadway clear zone or within areas that can be mowable after clearing operations are completed, shall be ground flush with the surrounding grade. All other stumps shall be cut as close as practicable to the surrounding grade, maximum height of 3-inches.
3. Stumps located in back slopes and within 15-vertical feet of the ditch line shall be ground flush.
4. Contractor shall take all precautions to protect traffic from flying debris generated by the operation.
5. All vegetated areas to remain that are damaged by the clearing operation shall be repaired at no cost to the Authority.
6. Mechanized clearing operations shall maintain a 25-foot setback from all streams and sensitive environmental areas.

Legend:

- - - ROW Boundary
- - - Clearing Limit Line
- Vegetation To Be Removed
- No Stump Grinding Required
- Do Not Remove Vegetation
- Streams
- NWI Wetland Type
 - Freshwater Emergent Wetland
 - Freshwater Forested/Shrub Wetland
 - Water Body
 - Conservation Lands

Imagery © 2015 Google

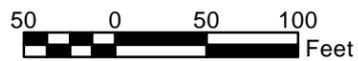

No.	Revision	By	Date


Designed By:					
MAINE TURNPIKE AUTHORITY					
	By	Date		By	Date
	JIT	10/12	Checked	BAT	10/12
	Drawn	RB	In Charge of	SRT	10/12

MAINE TURNPIKE
2360 CONGRESS STREET
PORTLAND, ME 04102
TEL (207) 871-7771
FAX (207) 879-5567



**THE GOLD STAR
MEMORIAL HIGHWAY**

CONTRACT: 2015.07
ROADSIDE CLEARING
MILE 75.3 TO MILE 82.9
MILE 99.2 TO MILE 109.1

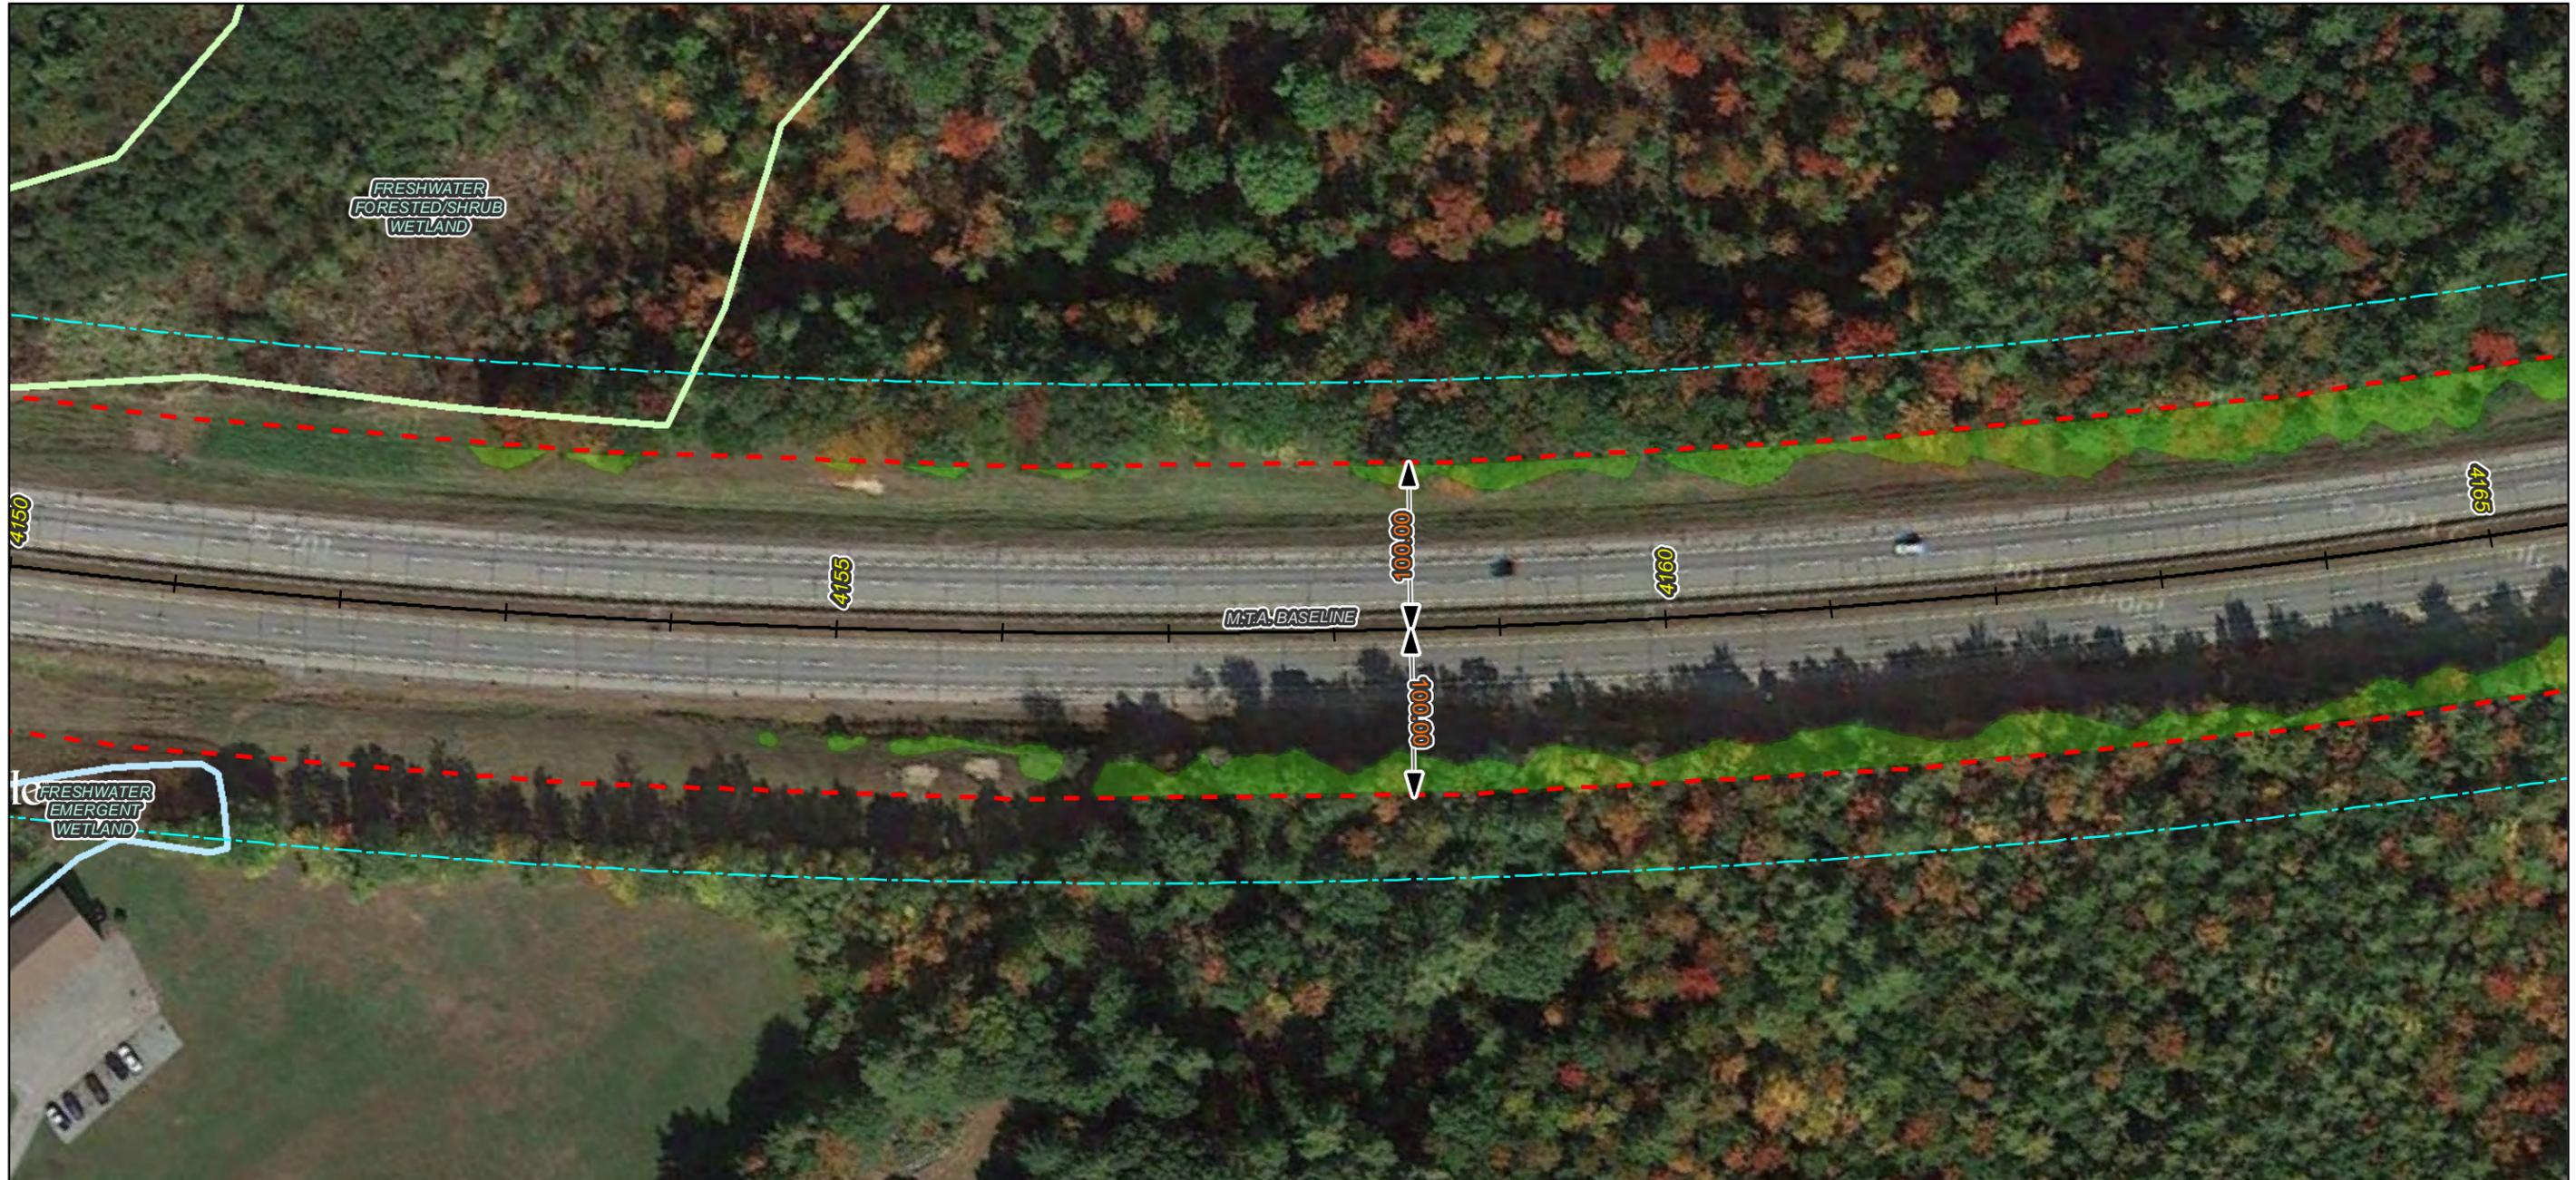


Notes:

1. All trees, down timber, brush, bushes, shrubs, plants and debris not designated to remain shall be removed from the clearing areas shown on these plans.
2. All stumps, whether existing or resulting from the clearing operation, that are located within the roadway clear zone or within areas that can be mowable after clearing operations are completed, shall be ground flush with the surrounding grade. All other stumps shall be cut as close as practicable to the surrounding grade, maximum height of 3-inches.
3. Stumps located in back slopes and within 15-vertical feet of the ditch line shall be ground flush.
4. Contractor shall take all precautions to protect traffic from flying debris generated by the operation.
5. All vegetated areas to remain that are damaged by the clearing operation shall be repaired at no cost to the Authority.
6. Mechanized clearing operations shall maintain a 25-foot setback from all streams and sensitive environmental areas.

Legend:

- ROW Boundary
- - - Clearing Limit Line
- Vegetation To Be Removed
- ▨ No Stump Grinding Required
- ▩ Do Not Remove Vegetation
- ~ Streams
- NWI Wetland Type
- Freshwater Emergent Wetland
- Freshwater Forested/Shrub Wetland
- Water Body
- Conservation Lands

Imagery © 2015 Google

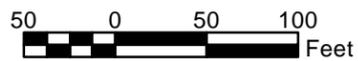

No.	Revision	By	Date


Designed By:					
MAINE TURNPIKE AUTHORITY					
	By	Date		By	Date
	Designed	JIT 10/12	Checked	BAT	10/12
	Drawn	RB 10/12	In Charge of	SRT	10/12

MAINE TURNPIKE
2360 CONGRESS STREET
PORTLAND, ME 04102
TEL (207) 871-7771
FAX (207) 879-5567



**THE GOLD STAR
MEMORIAL HIGHWAY**

CONTRACT: 2015.07
ROADSIDE CLEARING
MILE 75.3 TO MILE 82.9
MILE 99.2 TO MILE 109.1

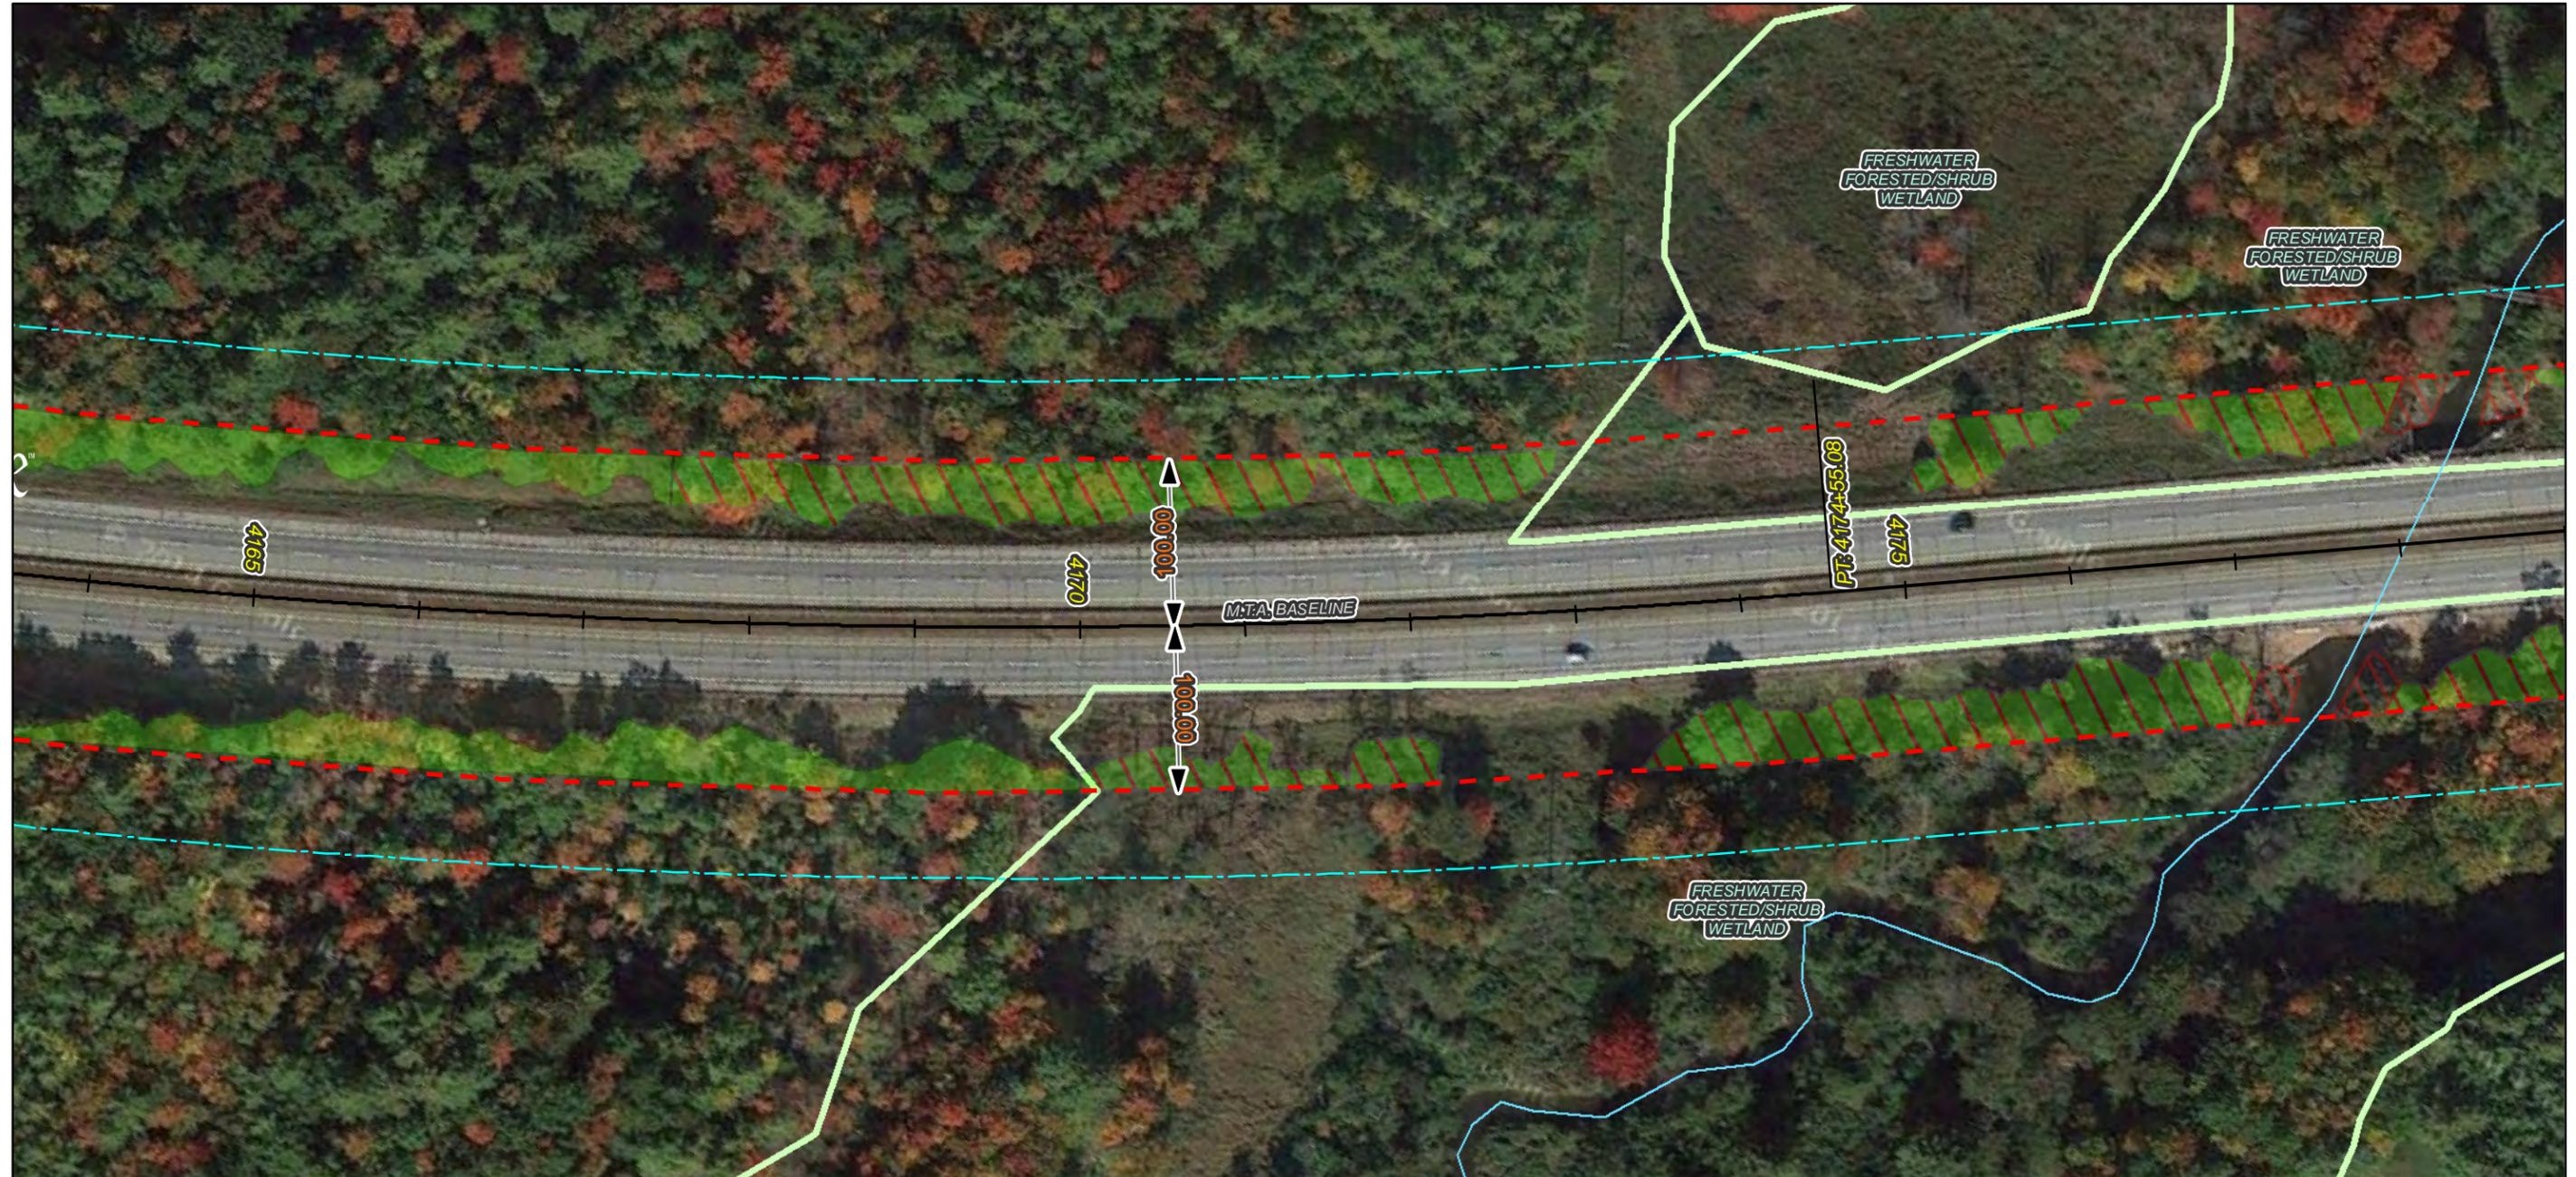


Notes:

1. All trees, down timber, brush, bushes, shrubs, plants and debris not designated to remain shall be removed from the clearing areas shown on these plans.
2. All stumps, whether existing or resulting from the clearing operation, that are located within the roadway clear zone or within areas that can be mowable after clearing operations are completed, shall be ground flush with the surrounding grade. All other stumps shall be cut as close as practicable to the surrounding grade, maximum height of 3-inches.
3. Stumps located in back slopes and within 15-vertical feet of the ditch line shall be ground flush.
4. Contractor shall take all precautions to protect traffic from flying debris generated by the operation.
5. All vegetated areas to remain that are damaged by the clearing operation shall be repaired at no cost to the Authority.
6. Mechanized clearing operations shall maintain a 25-foot setback from all streams and sensitive environmental areas.

Legend:

- ROW Boundary
- Clearing Limit Line
- Vegetation To Be Removed
- No Stump Grinding Required
- Do Not Remove Vegetation
- Streams
- NWI Wetland Type**
- Freshwater Emergent Wetland
- Freshwater Forested/Shrub Wetland
- Water Body
- Conservation Lands

Imagery © 2015 Google

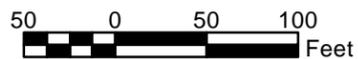

No.	Revision	By	Date


Designed By:					
MAINE TURNPIKE AUTHORITY					
	By	Date		By	Date
	Designed	JIT 10/12	Checked	BAT	10/12
	Drawn	RB 10/12	In Charge of	SRT	10/12

MAINE TURNPIKE
2360 CONGRESS STREET
PORTLAND, ME 04102
TEL (207) 871-7771
FAX (207) 879-5567



**THE GOLD STAR
MEMORIAL HIGHWAY**

CONTRACT: 2015.07
ROADSIDE CLEARING
MILE 75.3 TO MILE 82.9
MILE 99.2 TO MILE 109.1

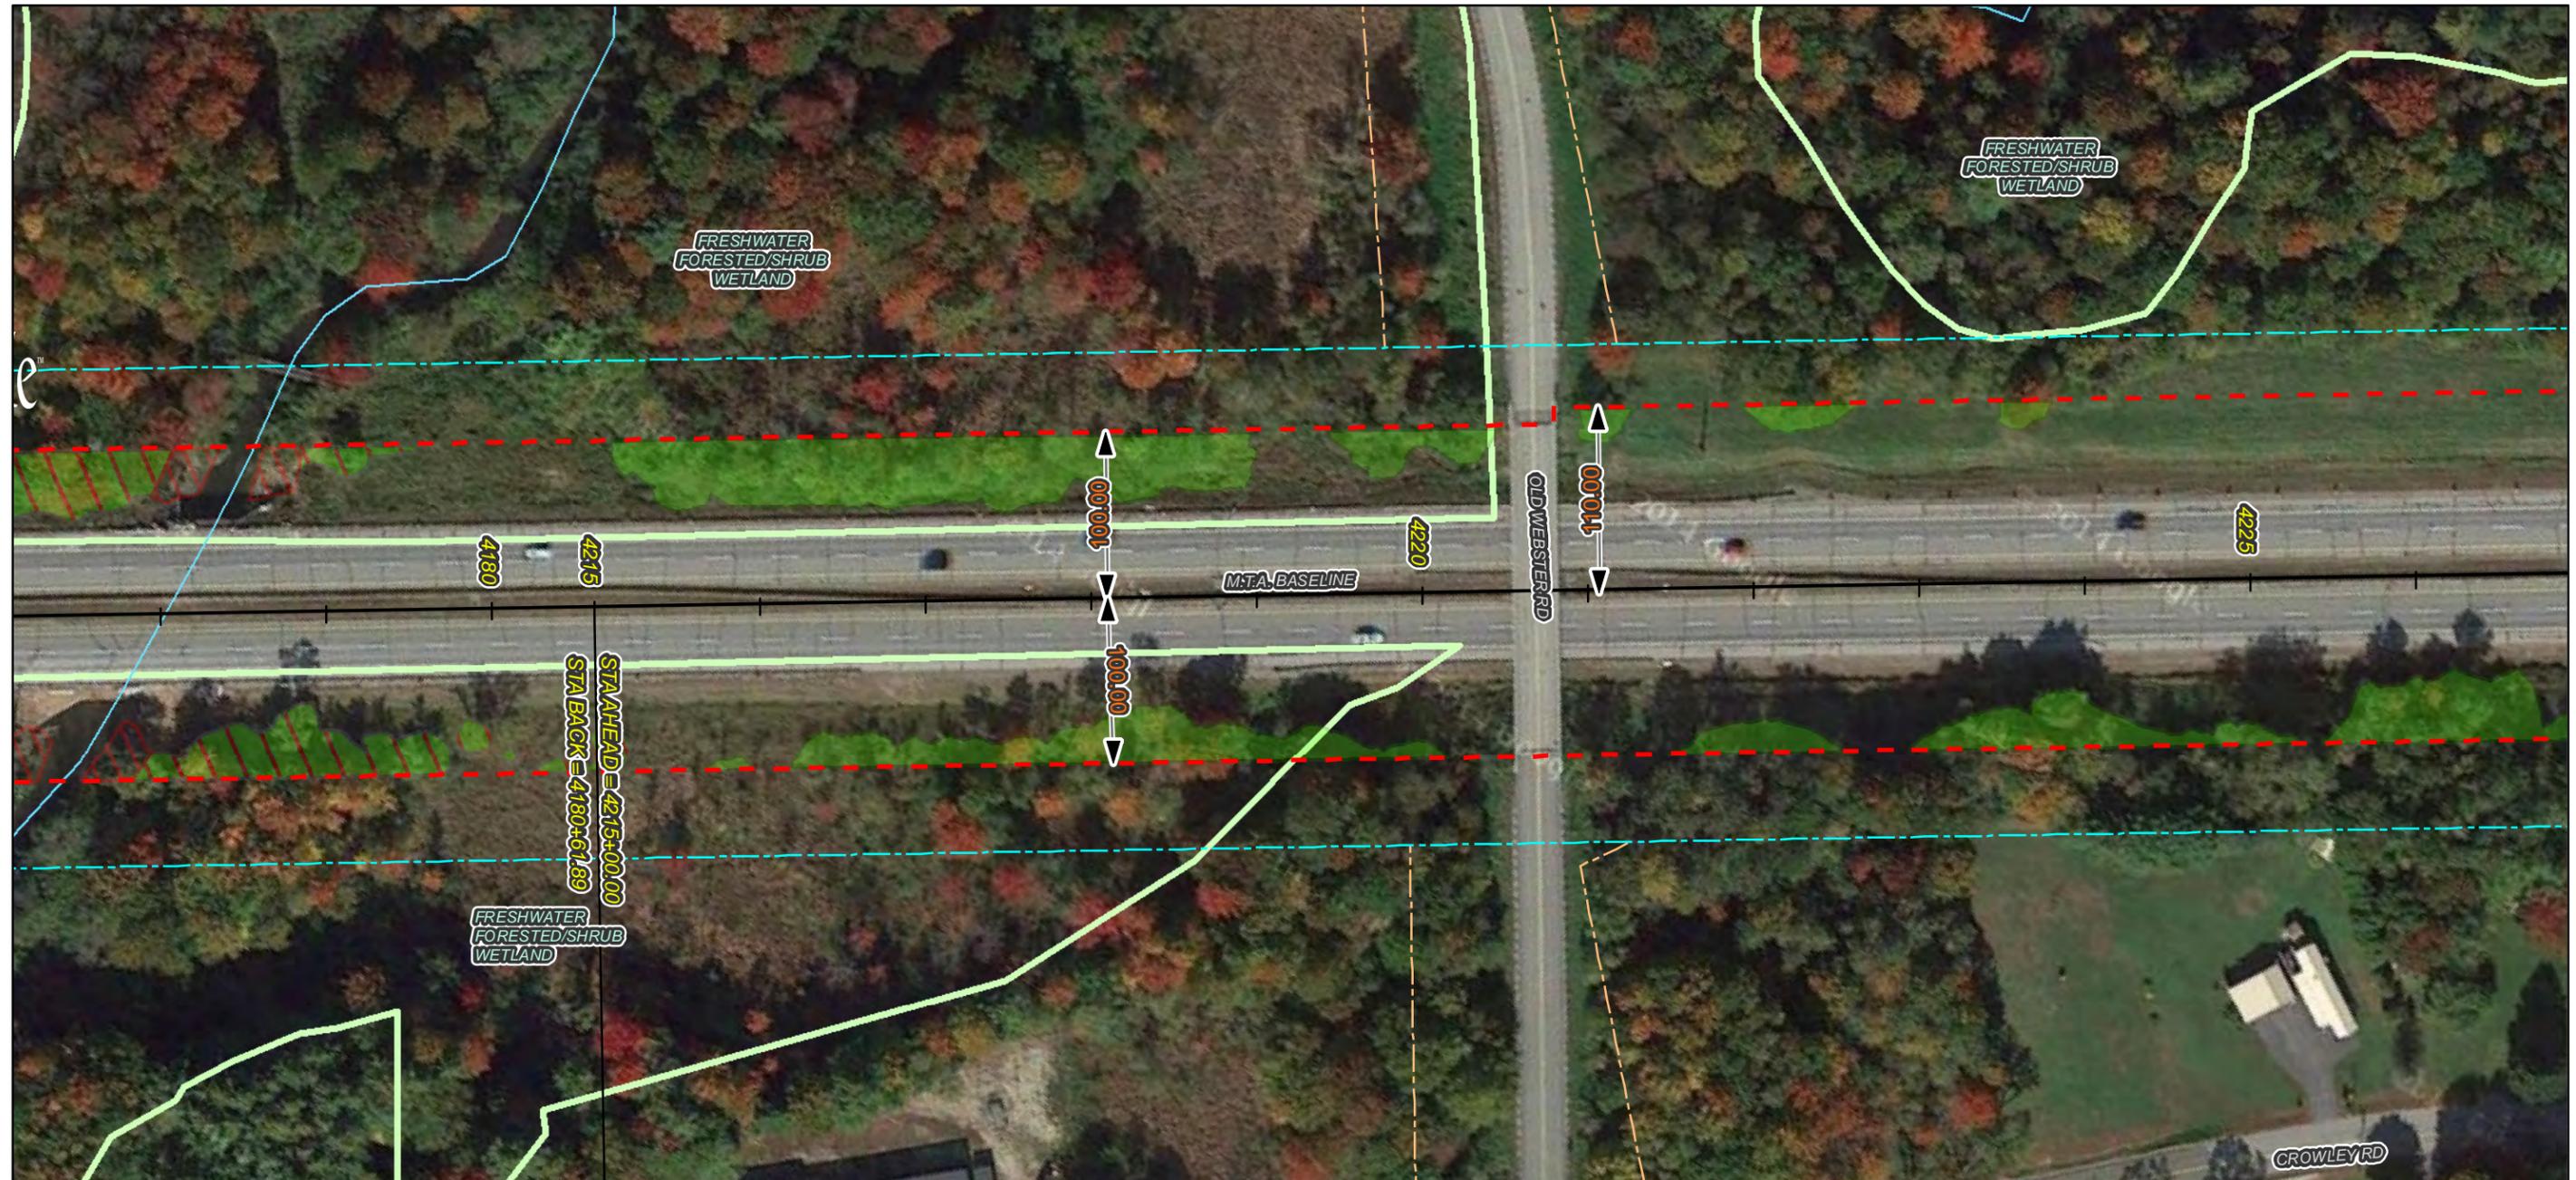


Notes:

1. All trees, down timber, brush, bushes, shrubs, plants and debris not designated to remain shall be removed from the clearing areas shown on these plans.
2. All stumps, whether existing or resulting from the clearing operation, that are located within the roadway clear zone or within areas that can be mowable after clearing operations are completed, shall be ground flush with the surrounding grade. All other stumps shall be cut as close as practicable to the surrounding grade, maximum height of 3-inches.
3. Stumps located in back slopes and within 15-vertical feet of the ditch line shall be ground flush.
4. Contractor shall take all precautions to protect traffic from flying debris generated by the operation.
5. All vegetated areas to remain that are damaged by the clearing operation shall be repaired at no cost to the Authority.
6. Mechanized clearing operations shall maintain a 25-foot setback from all streams and sensitive environmental areas.

Legend:

- ROW Boundary
- - - Clearing Limit Line
- Vegetation To Be Removed
- ▨ No Stump Grinding Required
- ▧ Do Not Remove Vegetation
- ~ Streams
- NWI Wetland Type
- Freshwater Emergent Wetland
- Freshwater Forested/Shrub Wetland
- Water Body
- Conservation Lands

Imagery © 2015 Google

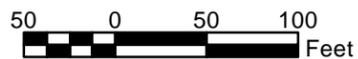

No.	Revision	By	Date


Designed By:					
MAINE TURNPIKE AUTHORITY					
	By	Date		By	Date
	JIT	10/12	Checked	BAT	10/12
	Drawn	RB	In Charge of	SRT	10/12

MAINE TURNPIKE
2360 CONGRESS STREET
PORTLAND, ME 04102
TEL (207) 871-7771
FAX (207) 879-5567



**THE GOLD STAR
MEMORIAL HIGHWAY**

CONTRACT: 2015.07
ROADSIDE CLEARING
MILE 75.3 TO MILE 82.9
MILE 99.2 TO MILE 109.1

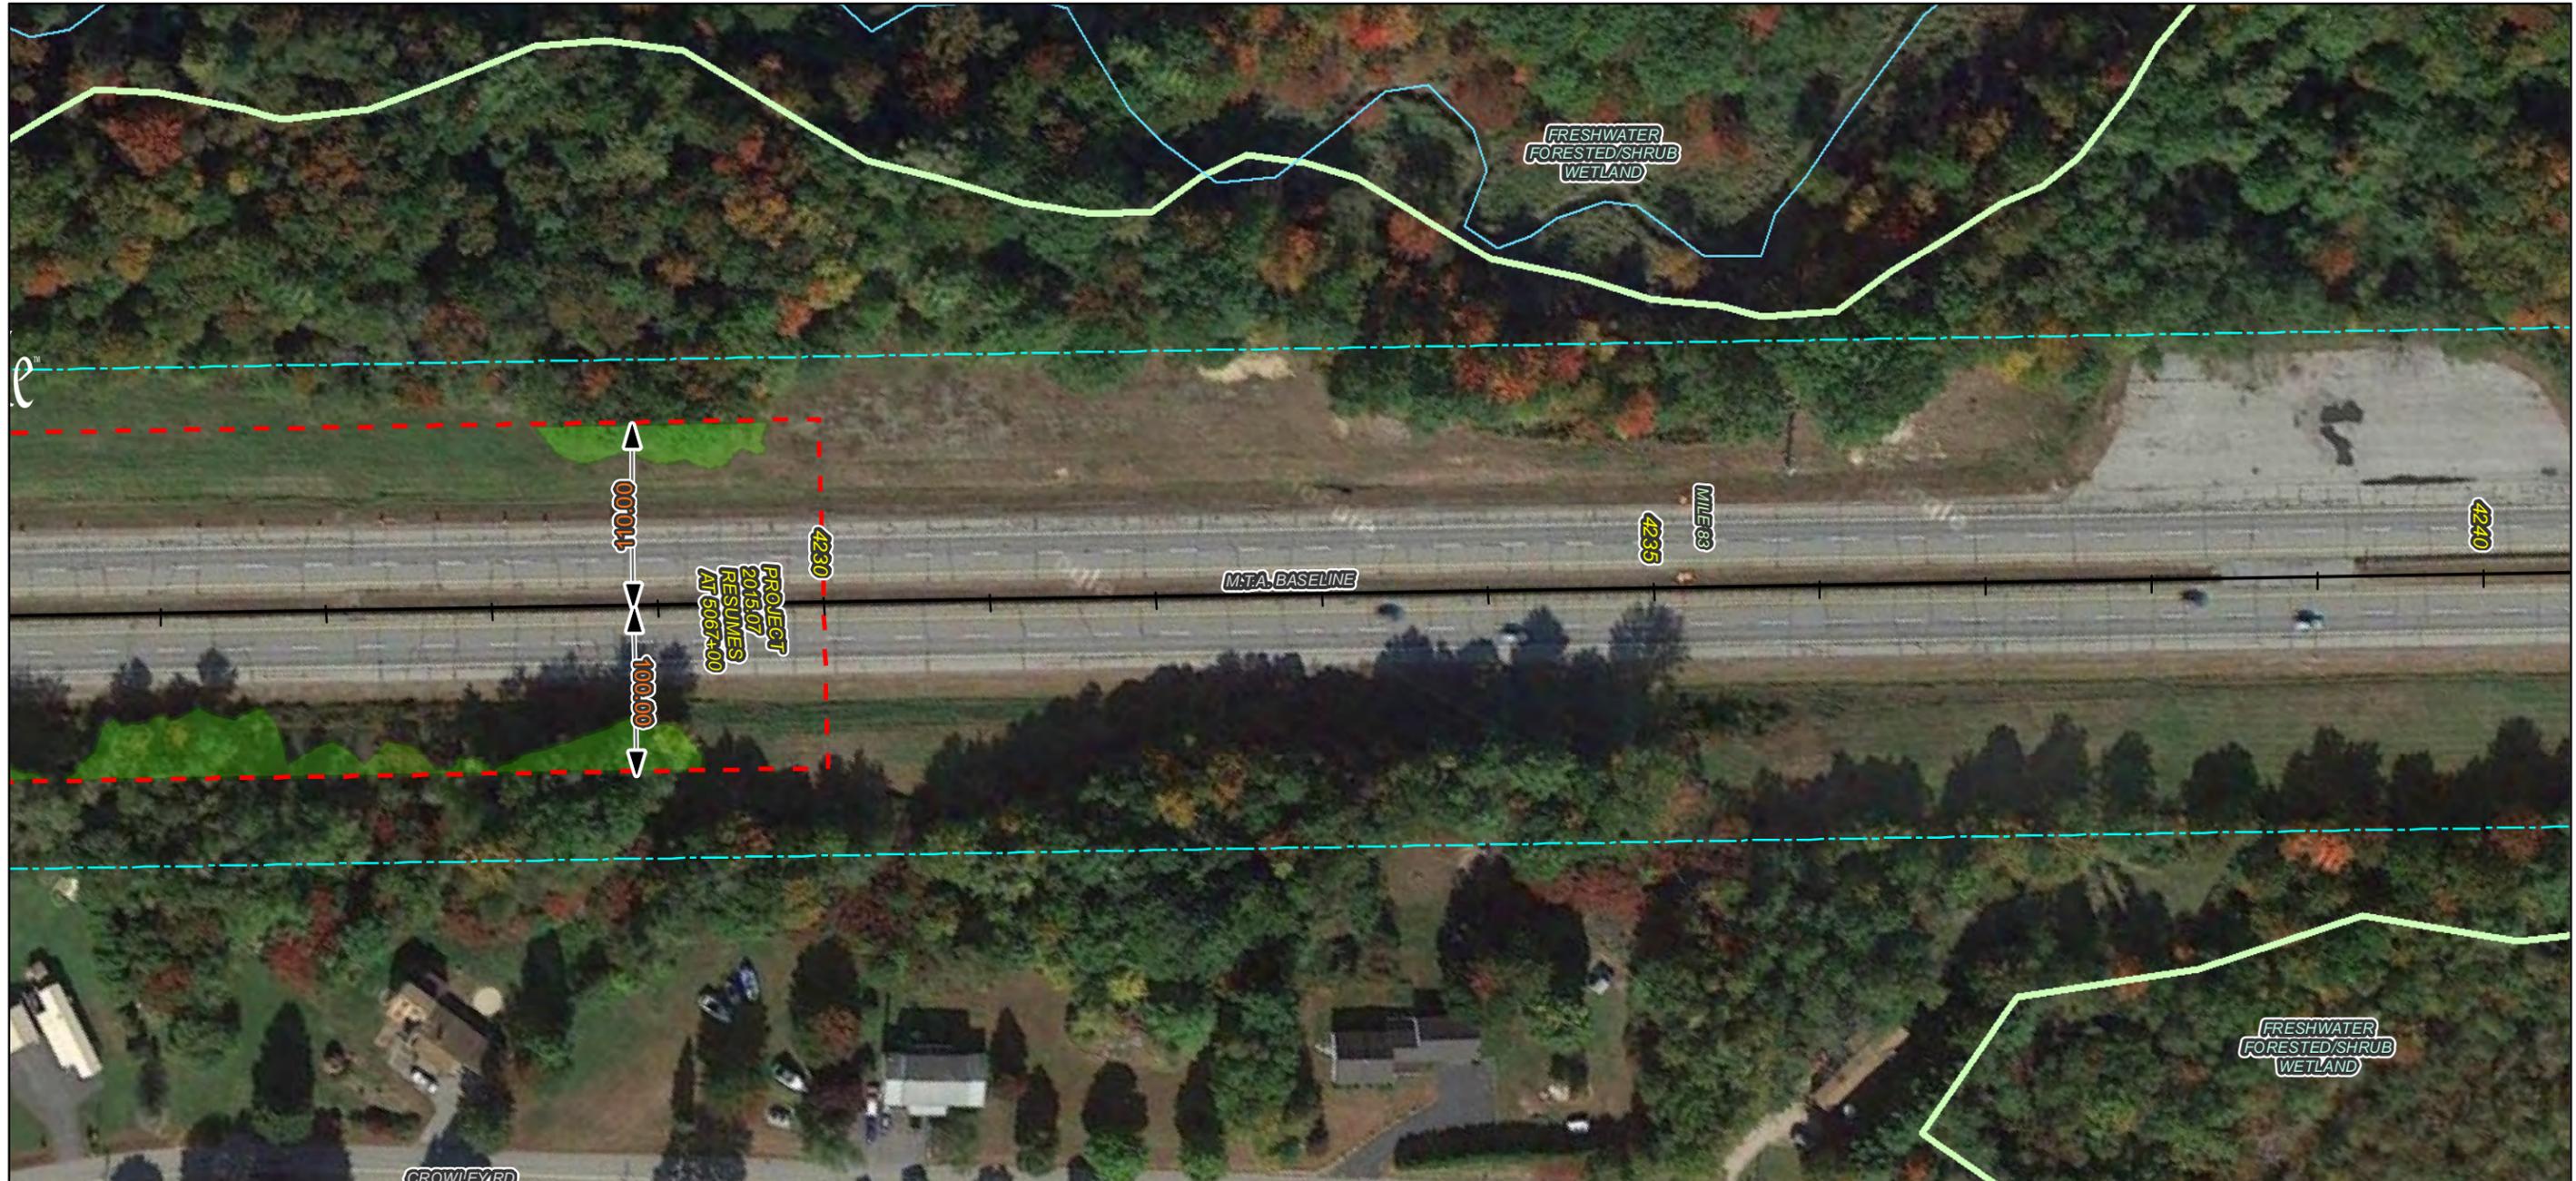

Notes:

1. All trees, down timber, brush, bushes, shrubs, plants and debris not designated to remain shall be removed from the clearing areas shown on these plans.
2. All stumps, whether existing or resulting from the clearing operation, that are located within the roadway clear zone or within areas that can be mowable after clearing operations are completed, shall be ground flush with the surrounding grade. All other stumps shall be cut as close as practicable to the surrounding grade, maximum height of 3-inches.
3. Stumps located in back slopes and within 15-vertical feet of the ditch line shall be ground flush.
4. Contractor shall take all precautions to protect traffic from flying debris generated by the operation.
5. All vegetated areas to remain that are damaged by the clearing operation shall be repaired at no cost to the Authority.
6. Mechanized clearing operations shall maintain a 25-foot setback from all streams and sensitive environmental areas.

Legend:

- ROW Boundary
- - - Clearing Limit Line
- Vegetation To Be Removed
- ▨ No Stump Grinding Required
- ▩ Do Not Remove Vegetation
- ~ Streams
- NWI Wetland Type
- Freshwater Emergent Wetland
- Freshwater Forested/Shrub Wetland
- Water Body
- Conservation Lands

Imagery © 2015 Google




50 0 50 100 Feet			
No.	Revision	By	Date

Designed By:					
MAINE TURNPIKE AUTHORITY					
	By	Date		By	Date
Designed	JIT	10/12	Checked	BAT	10/12
Drawn	RB	10/12	In Charge of	SRT	10/12

MAINE TURNPIKE
2360 CONGRESS STREET
PORTLAND, ME 04102
TEL (207) 871-7771
FAX (207) 879-5567

THE GOLD STAR MEMORIAL HIGHWAY

CONTRACT: 2015.07 ROADSIDE CLEARING MILE 75.3 TO MILE 82.9 MILE 99.2 TO MILE 109.1
CONTRACT: 2015.07 SHEET NUMBER: 326 of 428

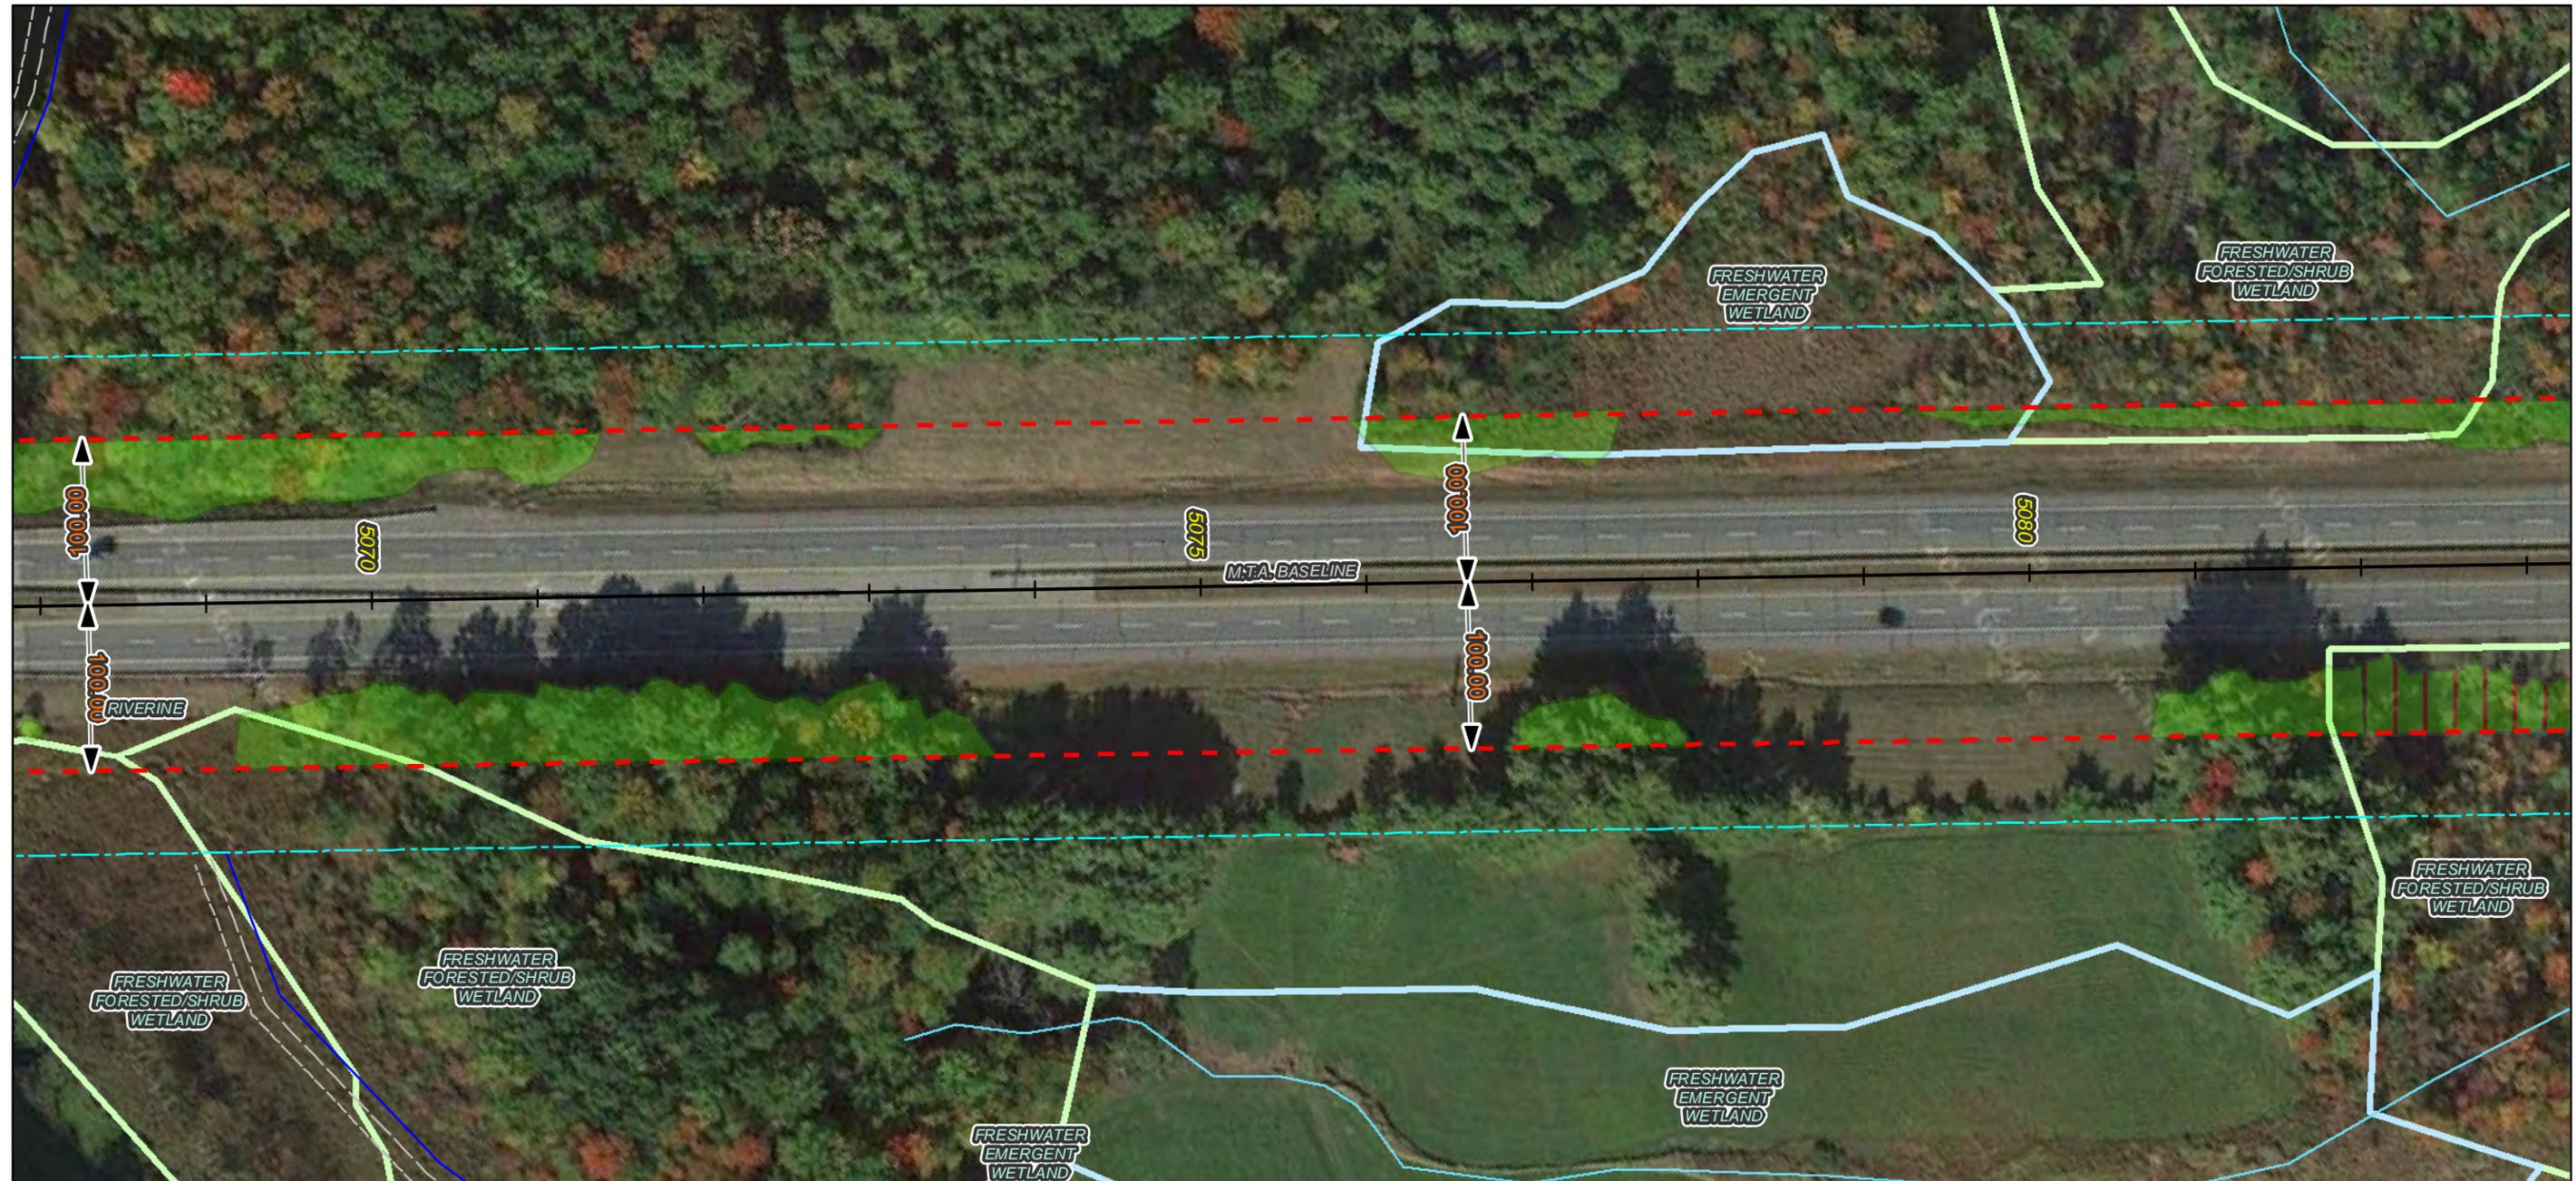


Notes:

1. All trees, down timber, brush, bushes, shrubs, plants and debris not designated to remain shall be removed from the clearing areas shown on these plans.
2. All stumps, whether existing or resulting from the clearing operation, that are located within the roadway clear zone or within areas that can be mowable after clearing operations are completed, shall be ground flush with the surrounding grade. All other stumps shall be cut as close as practicable to the surrounding grade, maximum height of 3-inches.
3. Stumps located in back slopes and within 15-vertical feet of the ditch line shall be ground flush.
4. Contractor shall take all precautions to protect traffic from flying debris generated by the operation.
5. All vegetated areas to remain that are damaged by the clearing operation shall be repaired at no cost to the Authority.
6. Mechanized clearing operations shall maintain a 25-foot setback from all streams and sensitive environmental areas.

Legend:

- ROW Boundary
- - - Clearing Limit Line
- Vegetation To Be Removed
- ▨ No Stump Grinding Required
- ▩ Do Not Remove Vegetation
- ~ Streams
- NWI Wetland Type
- Freshwater Emergent Wetland
- Freshwater Forested/Shrub Wetland
- Water Body
- Conservation Lands

Imagery © 2015 Google

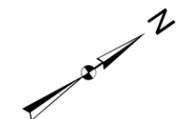

No.	Revision	By	Date


Designed By:					
MAINE TURNPIKE AUTHORITY					
	By	Date		By	Date
	JIT	10/12	Checked	BAT	10/12
	Drawn	RB	In Charge of	SRT	10/12

MAINE TURNPIKE
2360 CONGRESS STREET
PORTLAND, ME 04102
TEL (207) 871-7771
FAX (207) 879-5567



THE GOLD STAR MEMORIAL HIGHWAY

CONTRACT: 2015.07
ROADSIDE CLEARING
MILE 75.3 TO MILE 82.9
MILE 99.2 TO MILE 109.1

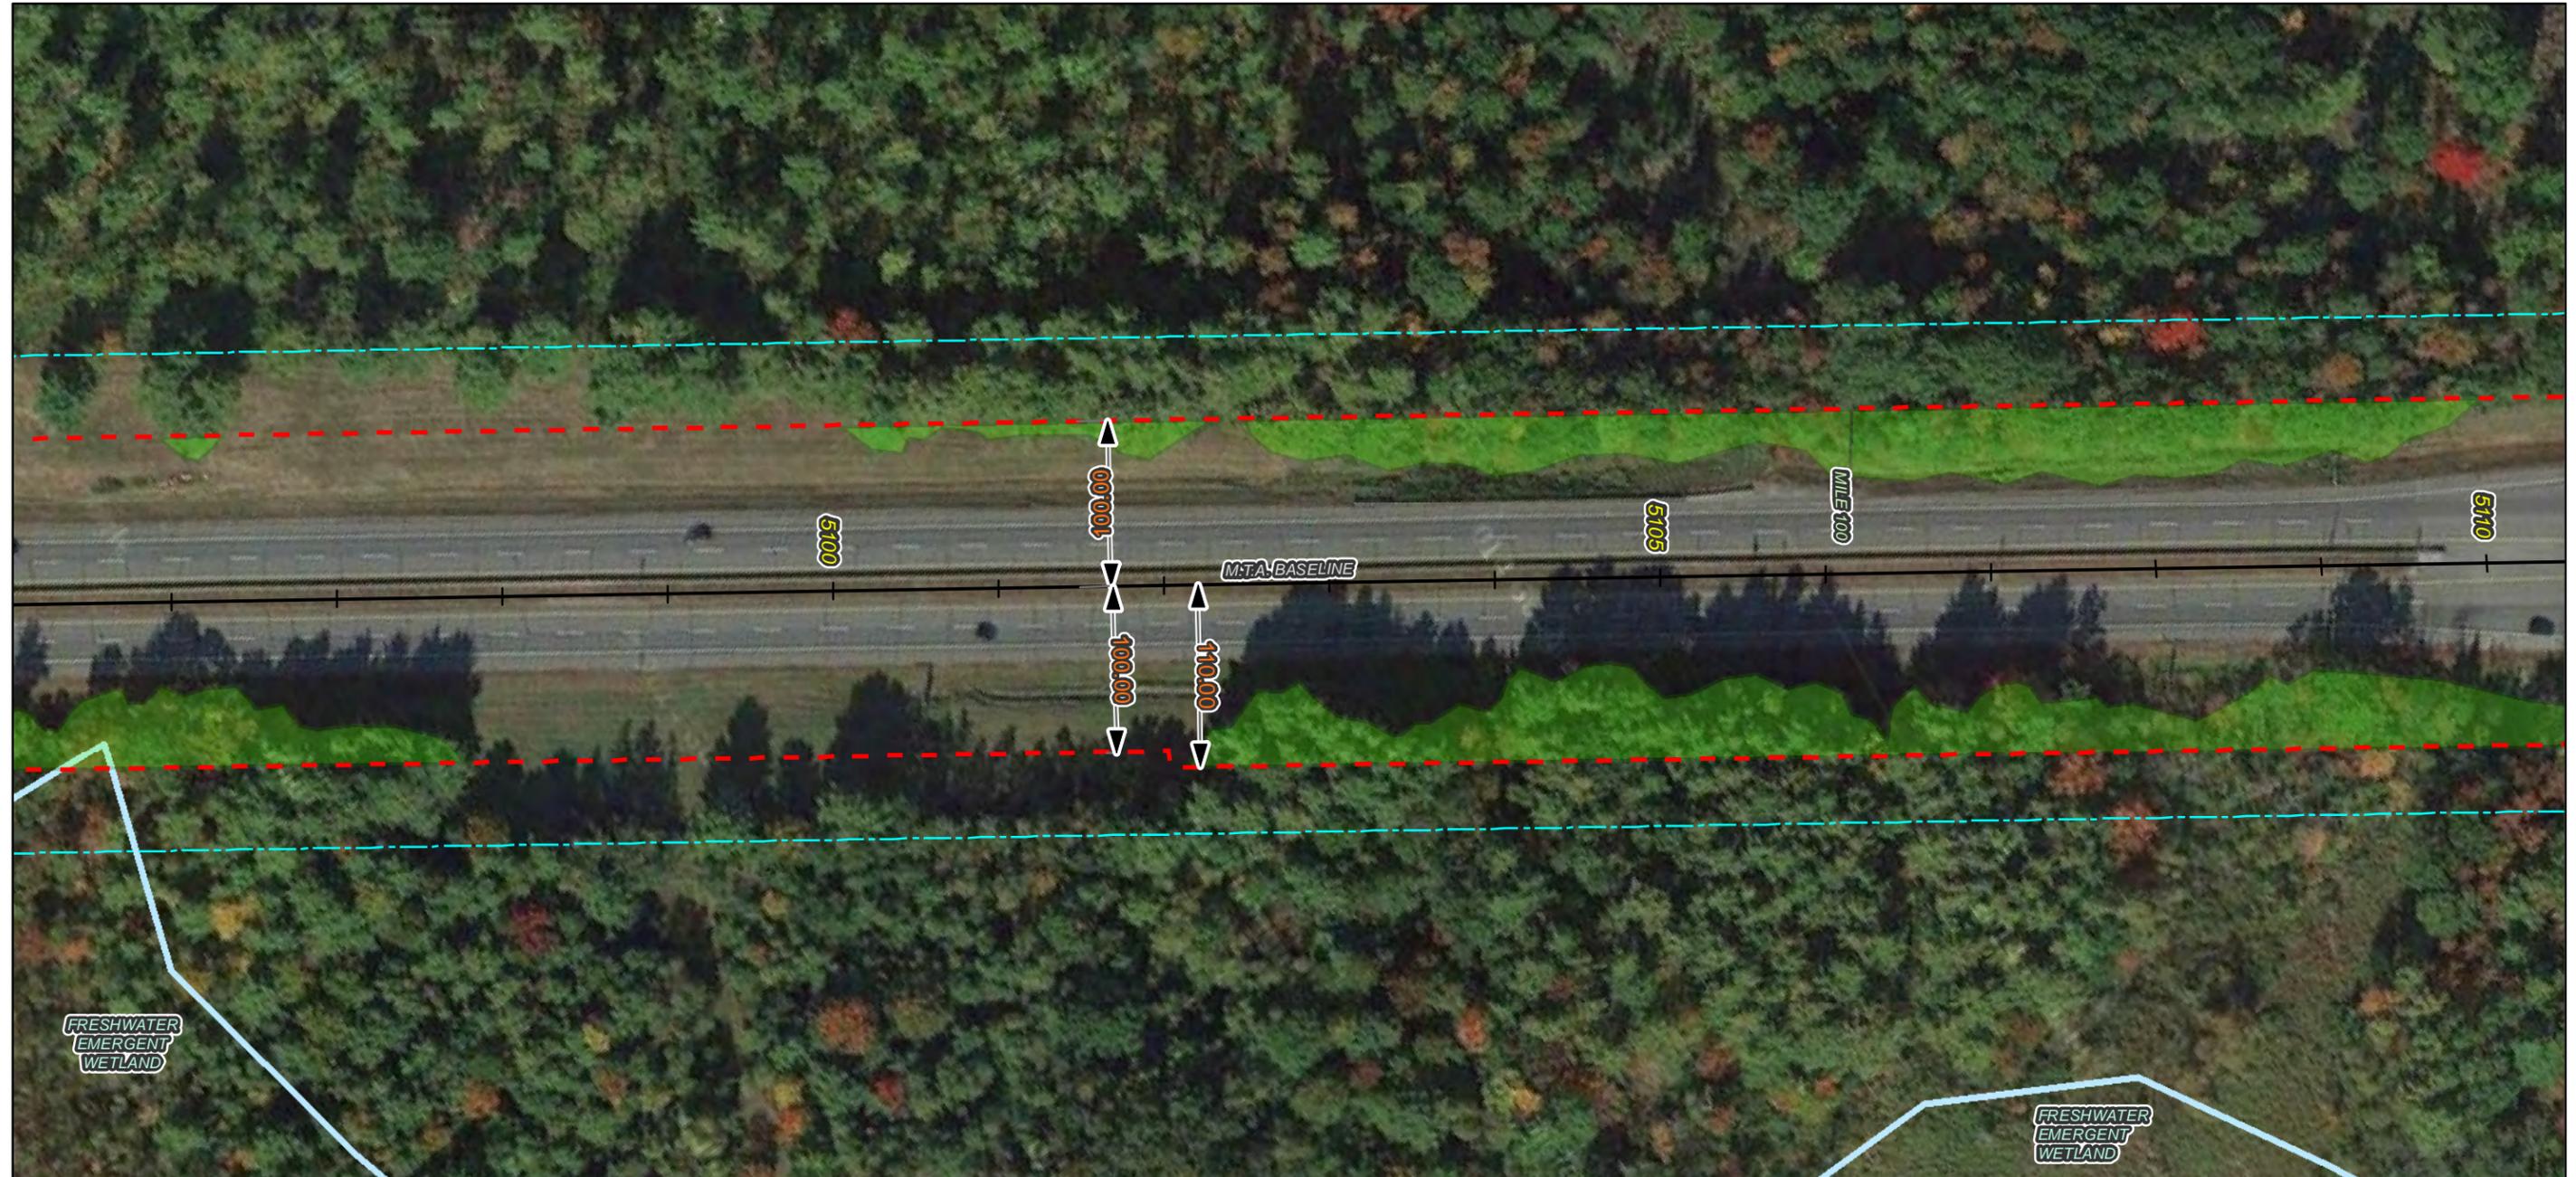


Notes:

1. All trees, down timber, brush, bushes, shrubs, plants and debris not designated to remain shall be removed from the clearing areas shown on these plans.
2. All stumps, whether existing or resulting from the clearing operation, that are located within the roadway clear zone or within areas that can be mowable after clearing operations are completed, shall be ground flush with the surrounding grade. All other stumps shall be cut as close as practicable to the surrounding grade, maximum height of 3-inches.
3. Stumps located in back slopes and within 15-vertical feet of the ditch line shall be ground flush.
4. Contractor shall take all precautions to protect traffic from flying debris generated by the operation.
5. All vegetated areas to remain that are damaged by the clearing operation shall be repaired at no cost to the Authority.
6. Mechanized clearing operations shall maintain a 25-foot setback from all streams and sensitive environmental areas.

Legend:

- ROW Boundary
- - - Clearing Limit Line
- Vegetation To Be Removed
- ▨ No Stump Grinding Required
- ▩ Do Not Remove Vegetation
- ~ Streams
- NWI Wetland Type
- Freshwater Emergent Wetland
- Freshwater Forested/Shrub Wetland
- Water Body
- Conservation Lands

Imagery © 2015 Google

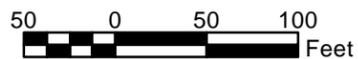

No.	Revision	By	Date


Designed By:					
MAINE TURNPIKE AUTHORITY					
	By	Date		By	Date
	JIT	10/12	Checked	BAT	10/12
	Drawn	RB	In Charge of	SRT	10/12

MAINE TURNPIKE
2360 CONGRESS STREET
PORTLAND, ME 04102
TEL (207) 871-7771
FAX (207) 879-5567



THE GOLD STAR MEMORIAL HIGHWAY

CONTRACT: 2015.07
ROADSIDE CLEARING
MILE 75.3 TO MILE 82.9
MILE 99.2 TO MILE 109.1

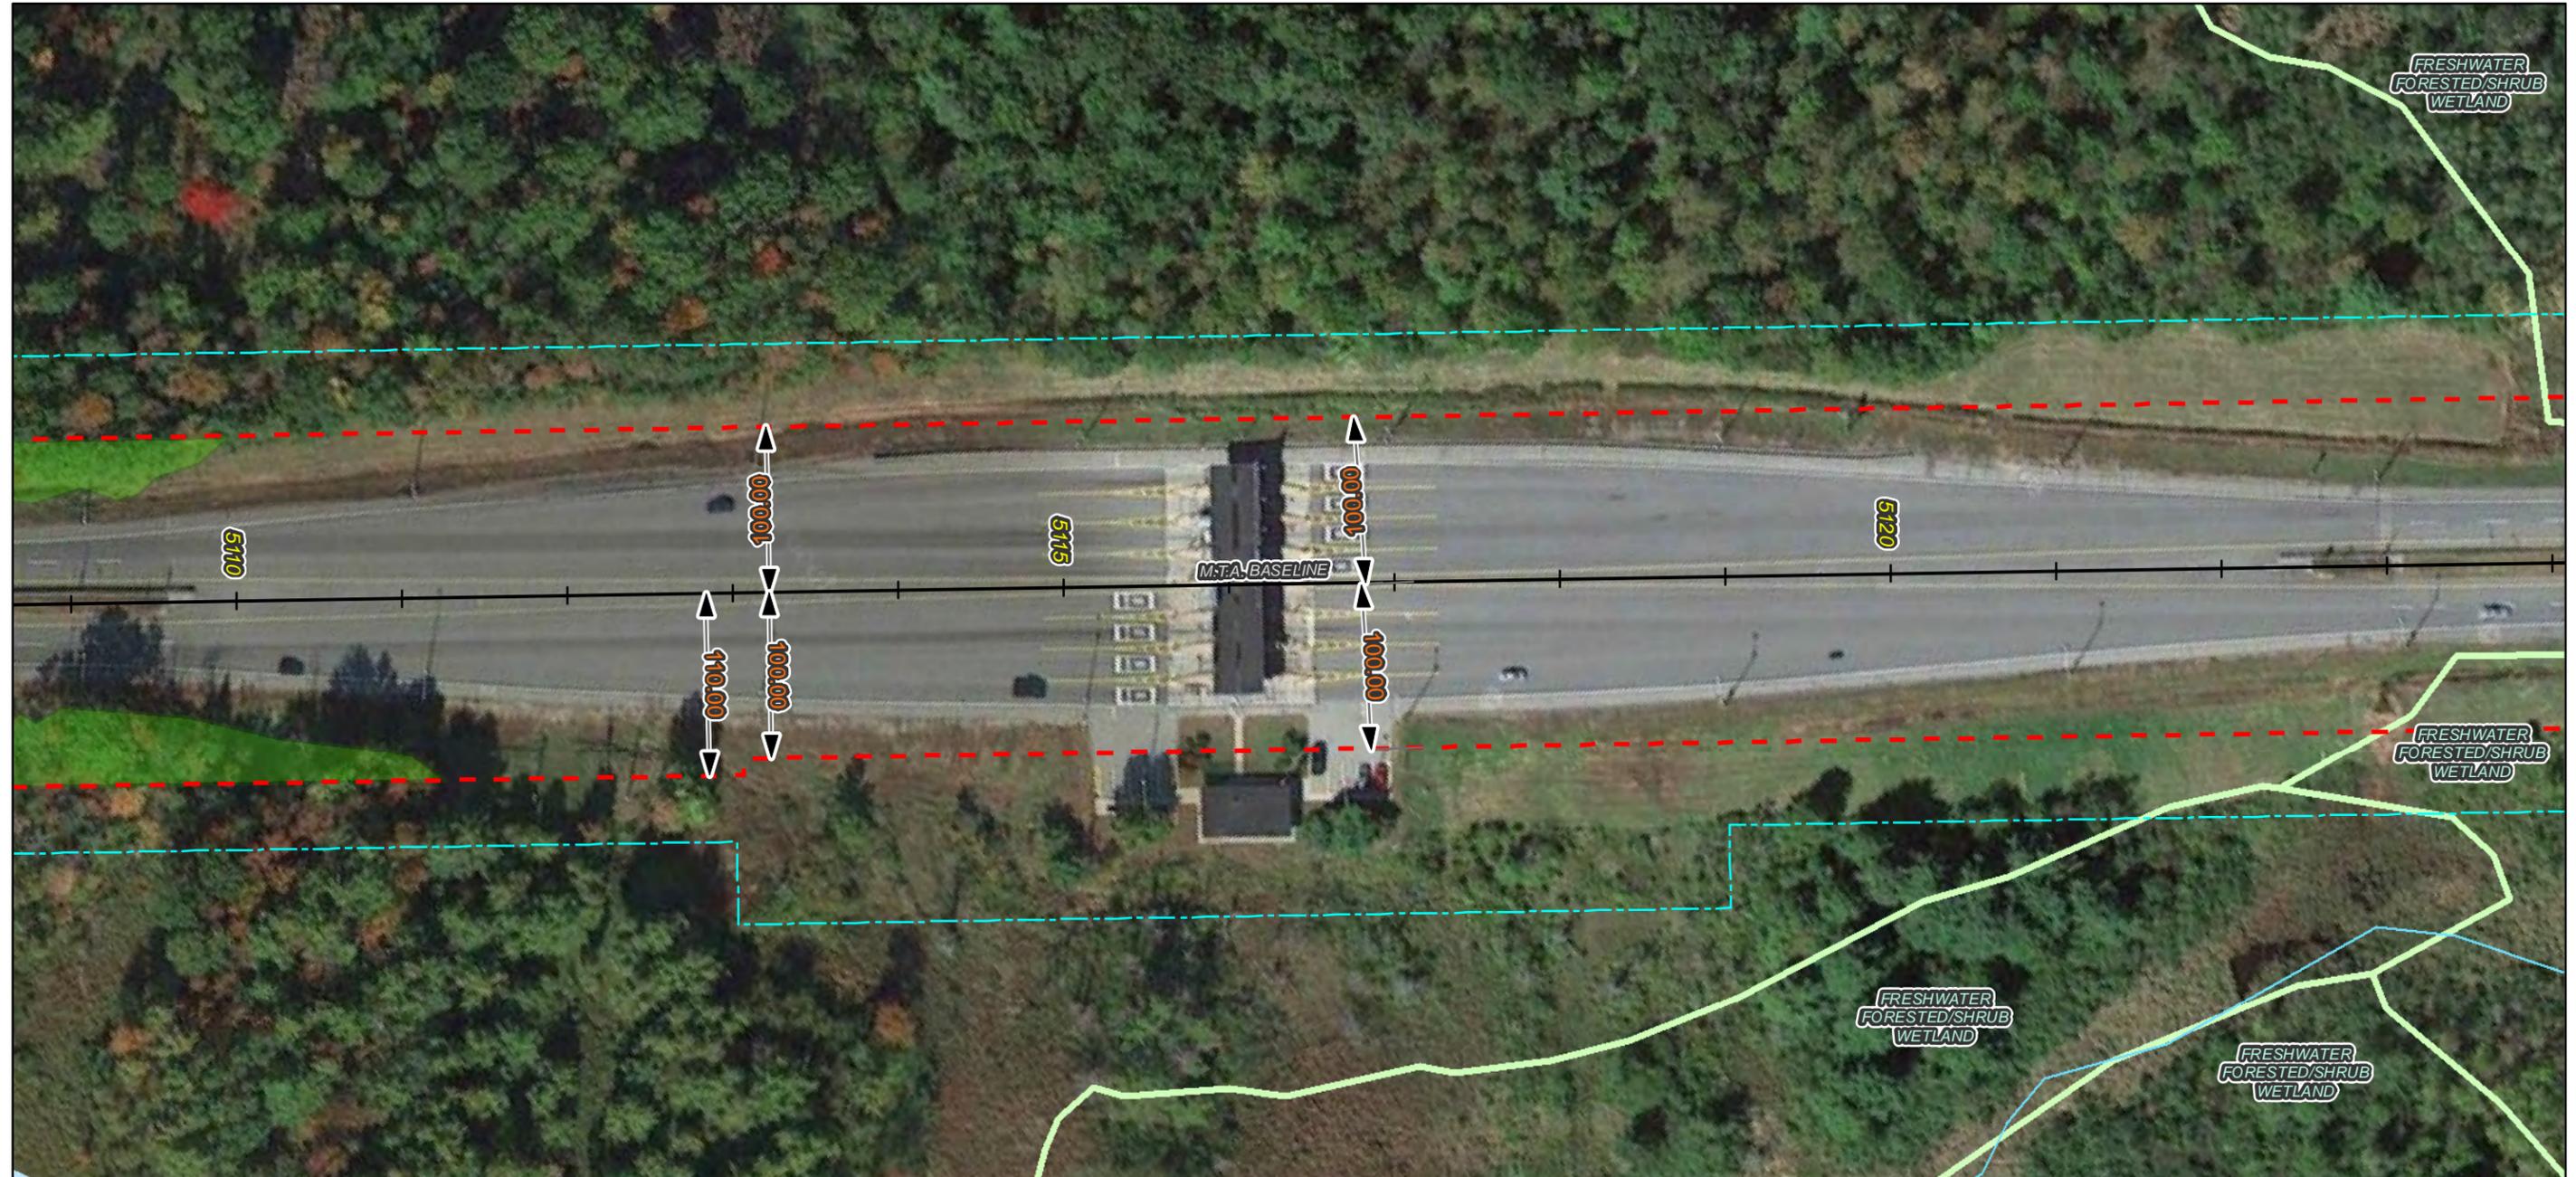

Notes:

1. All trees, down timber, brush, bushes, shrubs, plants and debris not designated to remain shall be removed from the clearing areas shown on these plans.
2. All stumps, whether existing or resulting from the clearing operation, that are located within the roadway clear zone or within areas that can be mowable after clearing operations are completed, shall be ground flush with the surrounding grade. All other stumps shall be cut as close as practicable to the surrounding grade, maximum height of 3-inches.
3. Stumps located in back slopes and within 15-vertical feet of the ditch line shall be ground flush.
4. Contractor shall take all precautions to protect traffic from flying debris generated by the operation.
5. All vegetated areas to remain that are damaged by the clearing operation shall be repaired at no cost to the Authority.
6. Mechanized clearing operations shall maintain a 25-foot setback from all streams and sensitive environmental areas.

Legend:

- - - ROW Boundary
- - - Clearing Limit Line
- Vegetation To Be Removed
- No Stump Grinding Required
- Do Not Remove Vegetation
- ~ ~ ~ Streams
- NWI Wetland Type
- Freshwater Emergent Wetland
- Freshwater Forested/Shrub Wetland
- Water Body
- Conservation Lands

Imagery © 2015 Google



50 0 50 100 Feet			
No.	Revision	By	Date


Designed By: MAINE TURNPIKE AUTHORITY					
	By	Date		By	Date
Designed	JIT	10/12	Checked	BAT	10/12
Drawn	RB	10/12	In Charge of	SRT	10/12

MAINE TURNPIKE
 2360 CONGRESS STREET
 PORTLAND, ME 04102
 TEL (207) 871-7771
 FAX (207) 879-5567

THE GOLD STAR MEMORIAL HIGHWAY

CONTRACT: 2015.07
 ROADSIDE CLEARING
 MILE 75.3 TO MILE 82.9
 MILE 99.2 TO MILE 109.1

CONTRACT: 2015.07
SHEET NUMBER: 392 of 428

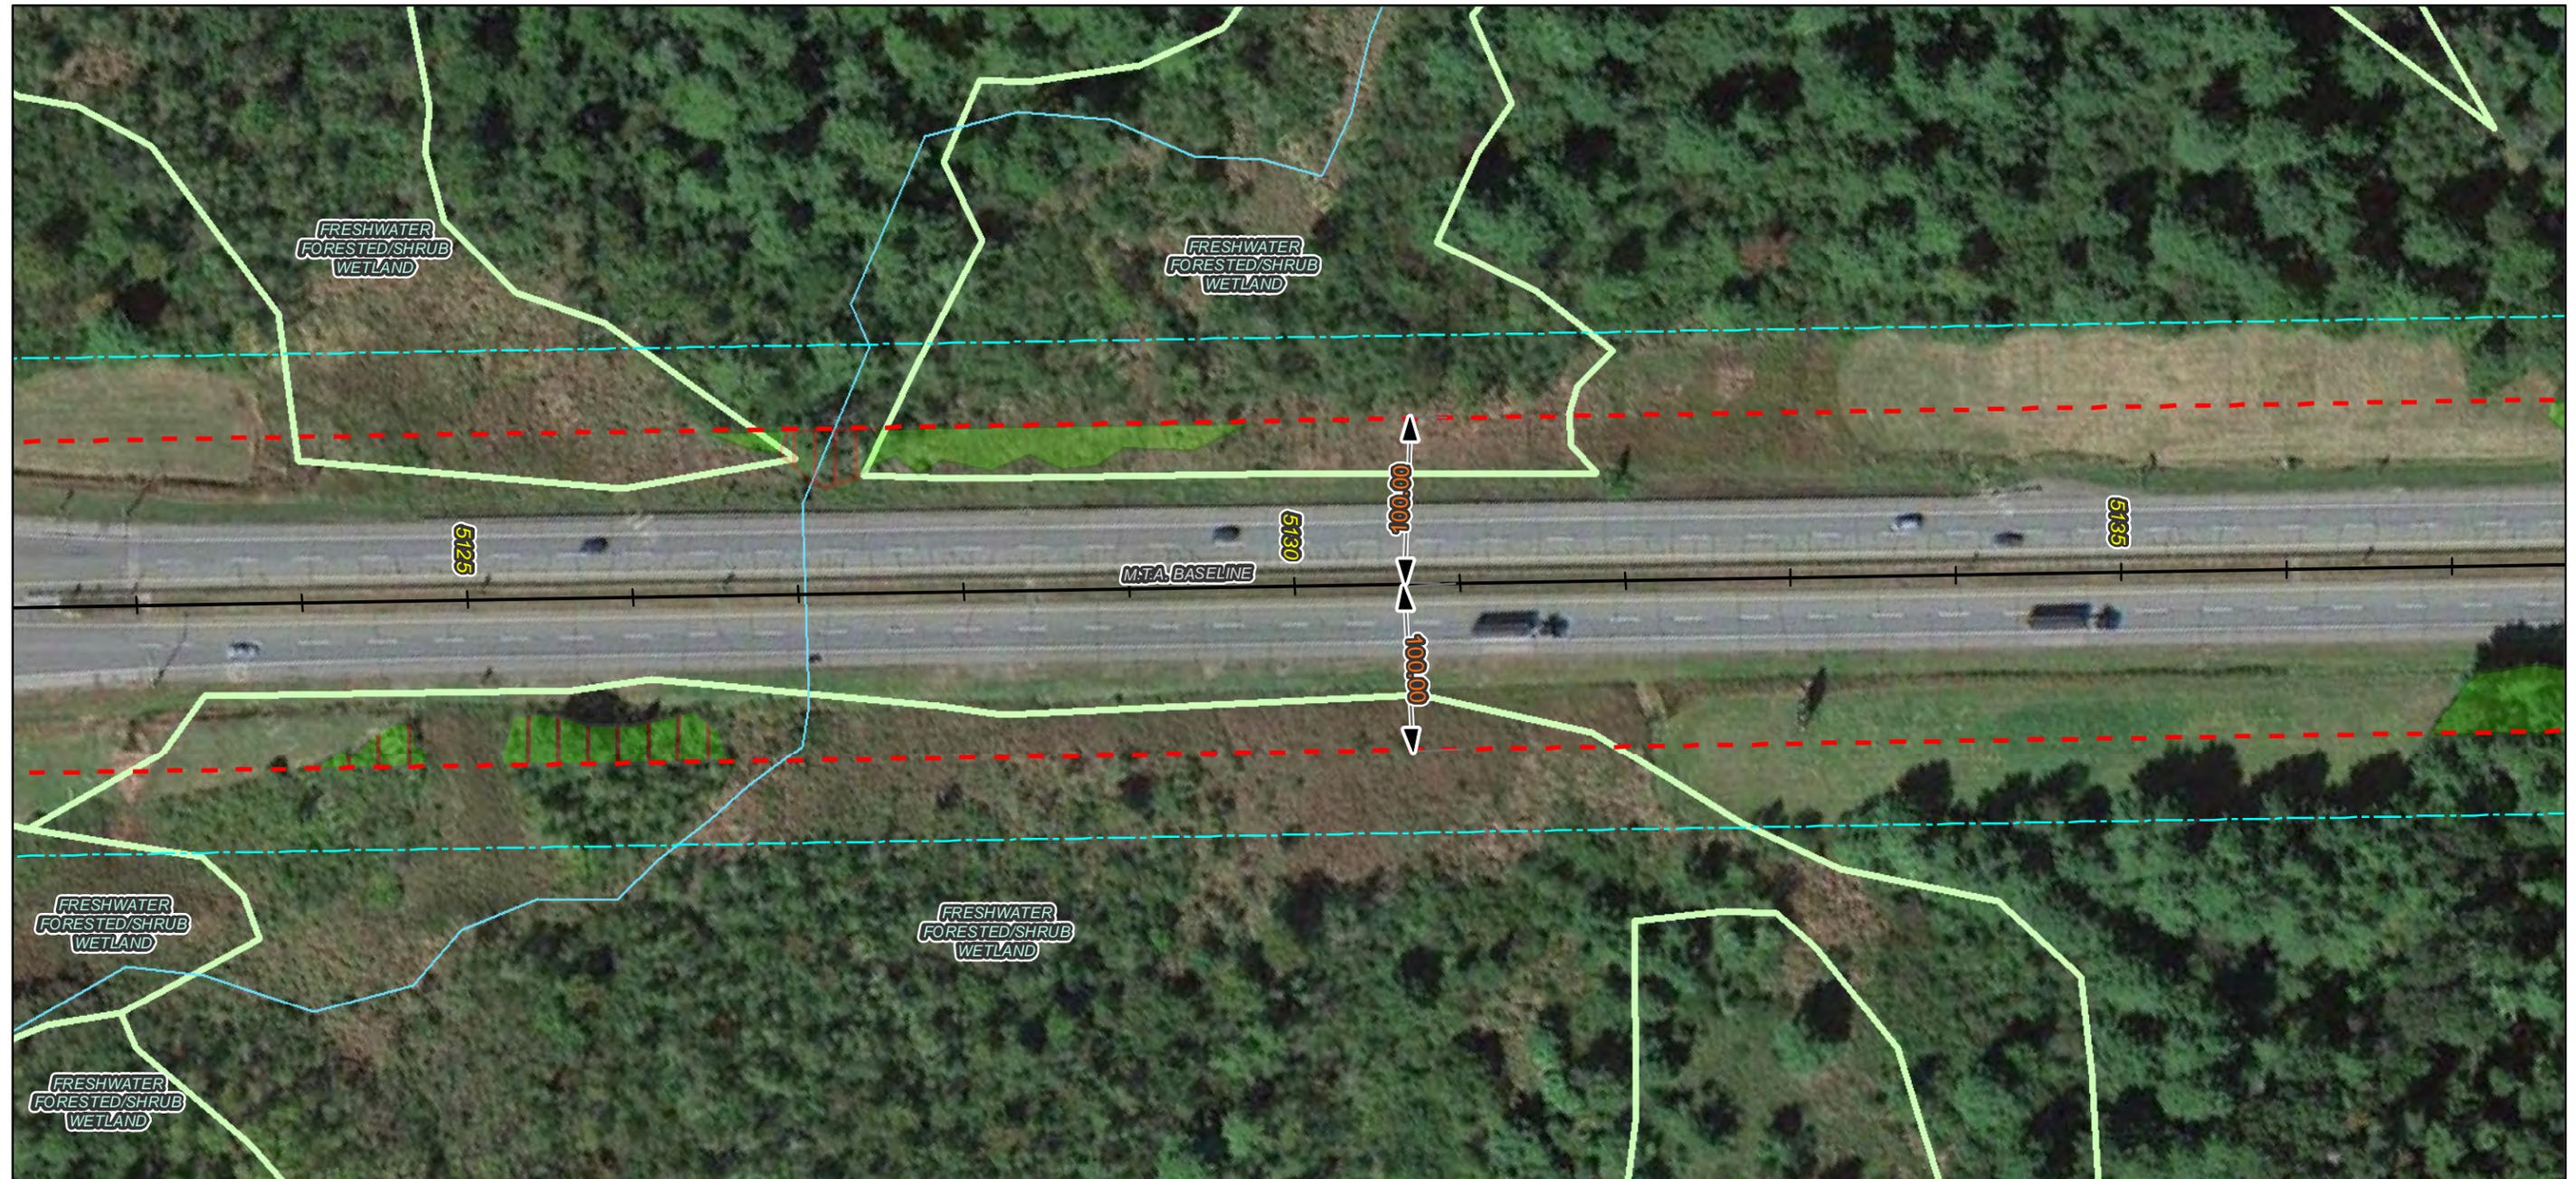



Notes:

1. All trees, down timber, brush, bushes, shrubs, plants and debris not designated to remain shall be removed from the clearing areas shown on these plans.
2. All stumps, whether existing or resulting from the clearing operation, that are located within the roadway clear zone or within areas that can be mowable after clearing operations are completed, shall be ground flush with the surrounding grade. All other stumps shall be cut as close as practicable to the surrounding grade, maximum height of 3-inches.
3. Stumps located in back slopes and within 15-vertical feet of the ditch line shall be ground flush.
4. Contractor shall take all precautions to protect traffic from flying debris generated by the operation.
5. All vegetated areas to remain that are damaged by the clearing operation shall be repaired at no cost to the Authority.
6. Mechanized clearing operations shall maintain a 25-foot setback from all streams and sensitive environmental areas.

Legend:

- ROW Boundary
- Clearing Limit Line
- Vegetation To Be Removed
- No Stump Grinding Required
- Do Not Remove Vegetation
- ~ Streams
- NWI Wetland Type
- Freshwater Emergent Wetland
- Freshwater Forested/Shrub Wetland
- Water Body
- Conservation Lands

Imagery © 2015 Google

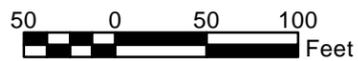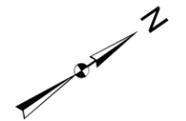

No.	Revision	By	Date

Designed By:					
MAINE TURNPIKE AUTHORITY					
	By	Date		By	Date
	JIT	10/12	Checked	BAT	10/12
	RB	10/12	In Charge of	SRT	10/12

MAINE TURNPIKE
2360 CONGRESS STREET
PORTLAND, ME 04102
TEL (207) 871-7771
FAX (207) 879-5567



**THE GOLD STAR
MEMORIAL HIGHWAY**

CONTRACT: 2015.07
ROADSIDE CLEARING
MILE 75.3 TO MILE 82.9
MILE 99.2 TO MILE 109.1





Notes:

1. All trees, down timber, brush, bushes, shrubs, plants and debris not designated to remain shall be removed from the clearing areas shown on these plans.
2. All stumps, whether existing or resulting from the clearing operation, that are located within the roadway clear zone or within areas that can be mowable after clearing operations are completed, shall be ground flush with the surrounding grade. All other stumps shall be cut as close as practicable to the surrounding grade, maximum height of 3-inches.
3. Stumps located in back slopes and within 15-vertical feet of the ditch line shall be ground flush.
4. Contractor shall take all precautions to protect traffic from flying debris generated by the operation.
5. All vegetated areas to remain that are damaged by the clearing operation shall be repaired at no cost to the Authority.
6. Mechanized clearing operations shall maintain a 25-foot setback from all streams and sensitive environmental areas.

Legend:

- ROW Boundary
- - - Clearing Limit Line
- Vegetation To Be Removed
- ▨ No Stump Grinding Required
- ▩ Do Not Remove Vegetation
- ~ Streams
- NWI Wetland Type
 - Freshwater Emergent Wetland
 - Freshwater Forested/Shrub Wetland
 - Water Body
 - Conservation Lands

Imagery © 2015 Google

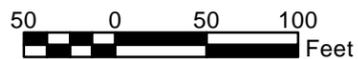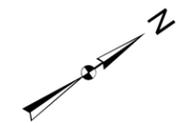

No.	Revision	By	Date


Designed By:					
MAINE TURNPIKE AUTHORITY					
	By	Date		By	Date
	Designed	JIT 10/12	Checked	BAT	10/12
	Drawn	RB 10/12	In Charge of	SRT	10/12

MAINE TURNPIKE
2360 CONGRESS STREET
PORTLAND, ME 04102
TEL (207) 871-7771
FAX (207) 879-5567



**THE GOLD STAR
MEMORIAL HIGHWAY**

CONTRACT: 2015.07
ROADSIDE CLEARING
MILE 75.3 TO MILE 82.9
MILE 99.2 TO MILE 109.1

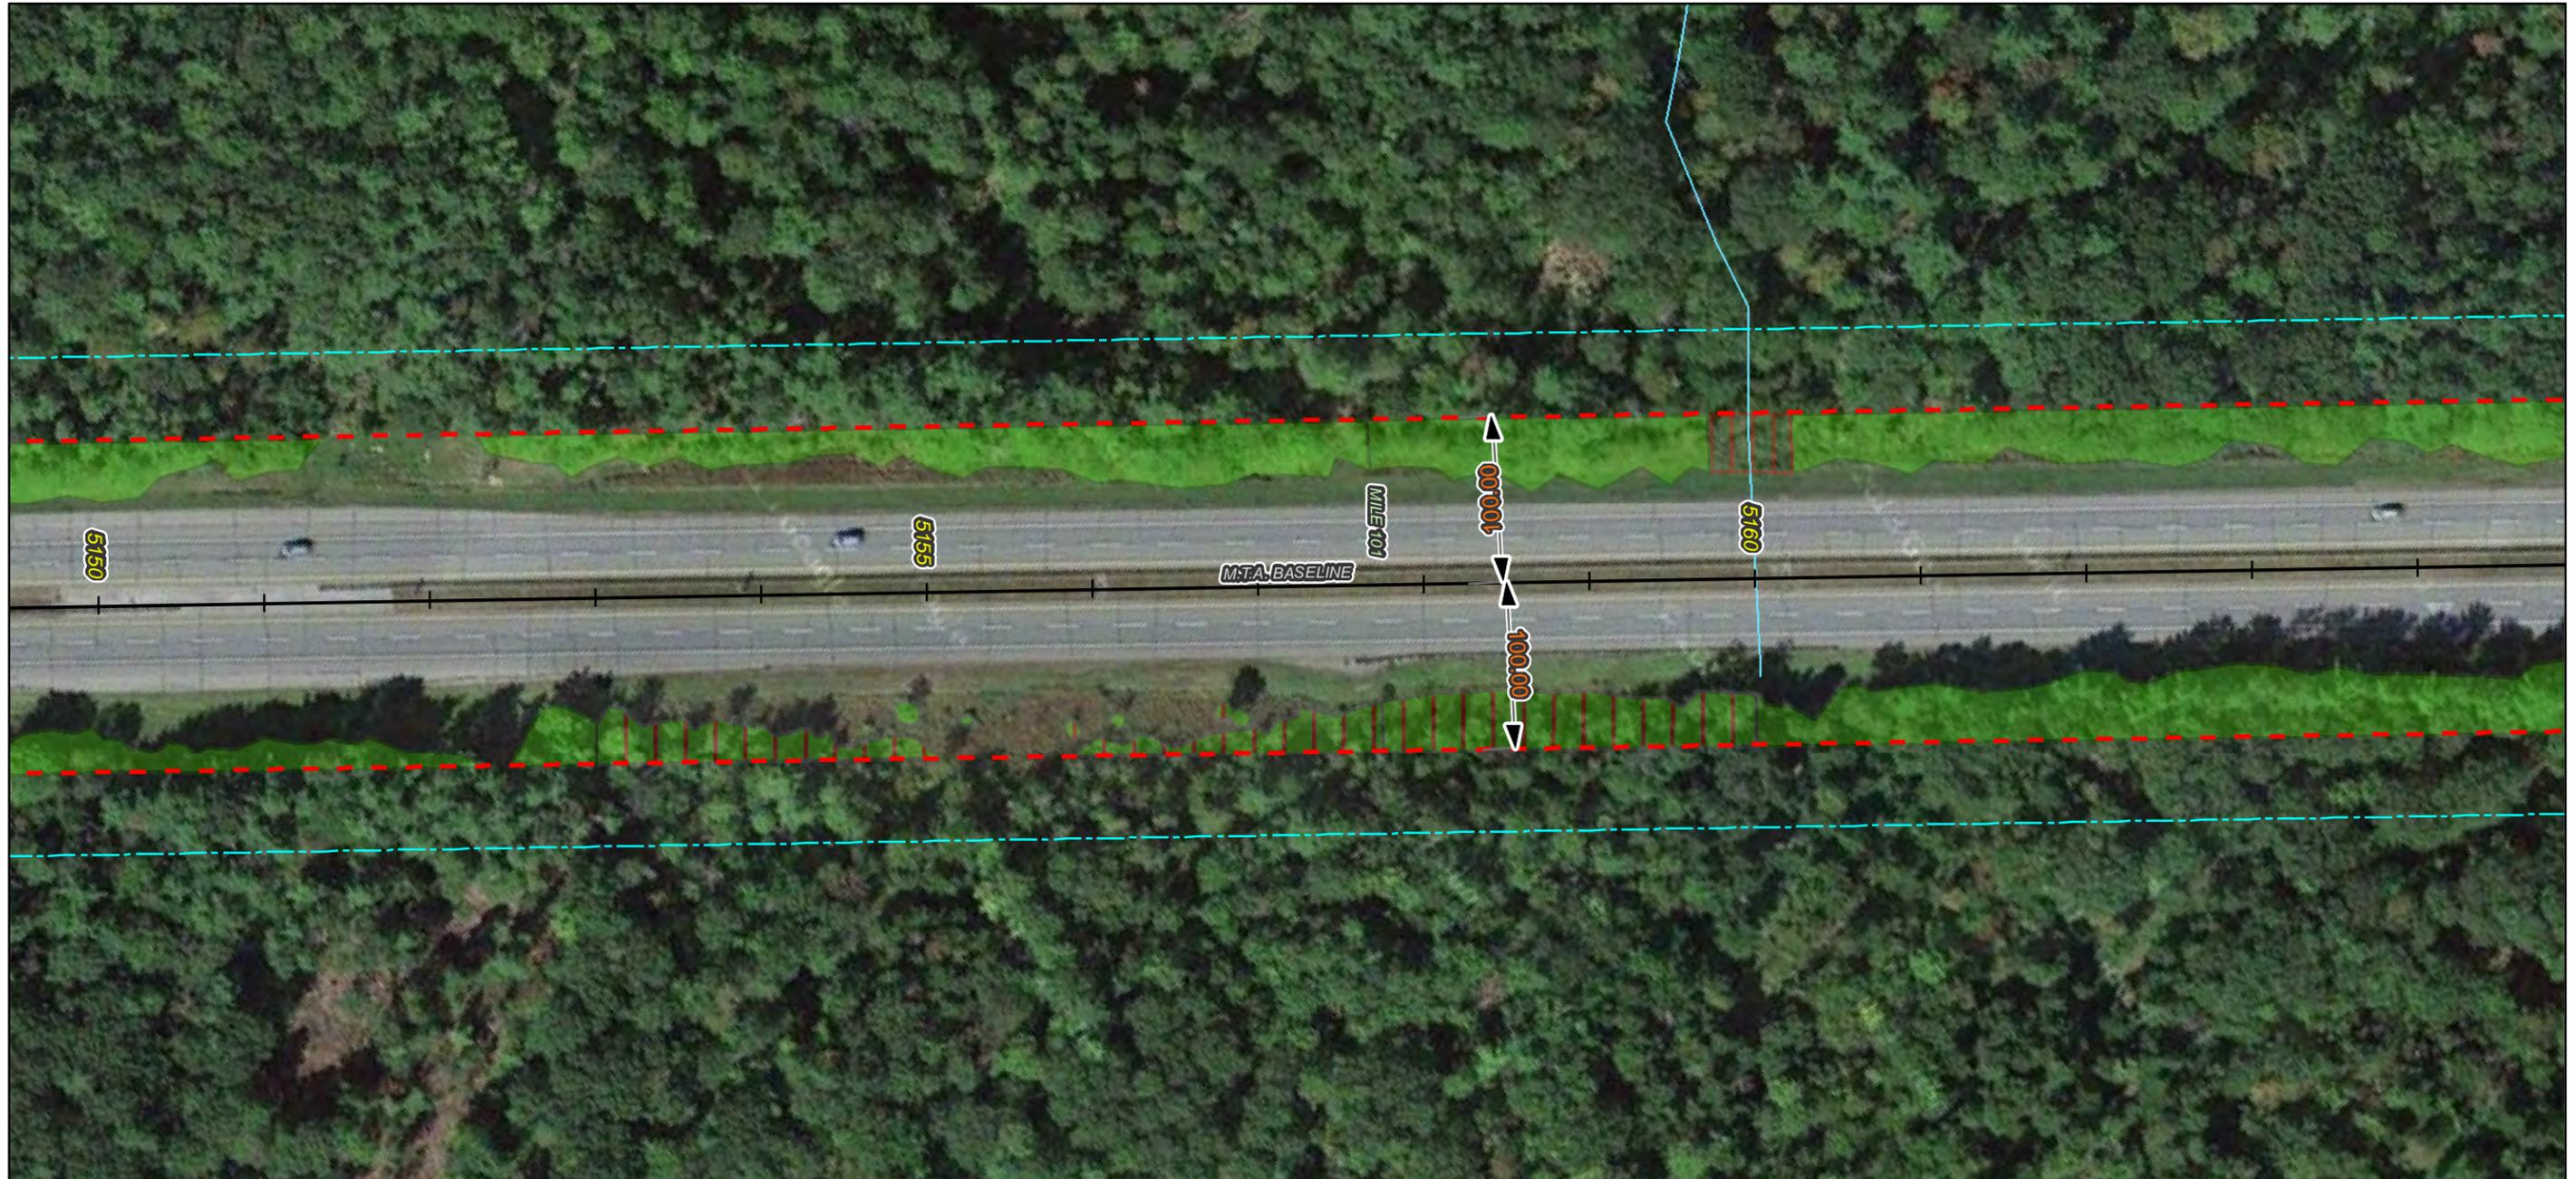

Notes:

1. All trees, down timber, brush, bushes, shrubs, plants and debris not designated to remain shall be removed from the clearing areas shown on these plans.
2. All stumps, whether existing or resulting from the clearing operation, that are located within the roadway clear zone or within areas that can be mowable after clearing operations are completed, shall be ground flush with the surrounding grade. All other stumps shall be cut as close as practicable to the surrounding grade, maximum height of 3-inches.
3. Stumps located in back slopes and within 15-vertical feet of the ditch line shall be ground flush.
4. Contractor shall take all precautions to protect traffic from flying debris generated by the operation.
5. All vegetated areas to remain that are damaged by the clearing operation shall be repaired at no cost to the Authority.
6. Mechanized clearing operations shall maintain a 25-foot setback from all streams and sensitive environmental areas.


Legend:

- ROW Boundary
- - - Clearing Limit Line
- Vegetation To Be Removed
- ▨ No Stump Grinding Required
- ▩ Do Not Remove Vegetation
- ~ Streams
- NWI Wetland Type
- Freshwater Emergent Wetland
- Freshwater Forested/Shrub Wetland
- Water Body
- Conservation Lands

Imagery © 2015 Google



	Designed By: MAINE TURNPIKE AUTHORITY	MAINE TURNPIKE 2360 CONGRESS STREET PORTLAND, ME 04102 TEL (207) 871-7771 FAX (207) 879-5567	THE GOLD STAR MEMORIAL HIGHWAY	CONTRACT: 2015.07 ROADSIDE CLEARING MILE 75.3 TO MILE 82.9 MILE 99.2 TO MILE 109.1																																			
<table border="1" style="width: 100%; border-collapse: collapse;"> <thead> <tr> <th>No.</th> <th>Revision</th> <th>By</th> <th>Date</th> </tr> </thead> <tbody> <tr><td> </td><td> </td><td> </td><td> </td></tr> <tr><td> </td><td> </td><td> </td><td> </td></tr> <tr><td> </td><td> </td><td> </td><td> </td></tr> </tbody> </table>	No.	Revision	By	Date													<table border="1" style="width: 100%; border-collapse: collapse;"> <thead> <tr> <th> </th> <th>By</th> <th>Date</th> <th> </th> <th>By</th> <th>Date</th> </tr> </thead> <tbody> <tr> <td>Designed</td> <td>JIT</td> <td>10/12</td> <td>Checked</td> <td>BAT</td> <td>10/12</td> </tr> <tr> <td>Drawn</td> <td>RB</td> <td>10/12</td> <td>In Charge of</td> <td>SRT</td> <td>10/12</td> </tr> </tbody> </table>		By	Date		By	Date	Designed	JIT	10/12	Checked	BAT	10/12	Drawn	RB	10/12	In Charge of	SRT	10/12	THE GOLD STAR MEMORIAL HIGHWAY			CONTRACT: 2015.07 SHEET NUMBER: 395 of 428
No.	Revision	By	Date																																				
	By	Date		By	Date																																		
Designed	JIT	10/12	Checked	BAT	10/12																																		
Drawn	RB	10/12	In Charge of	SRT	10/12																																		

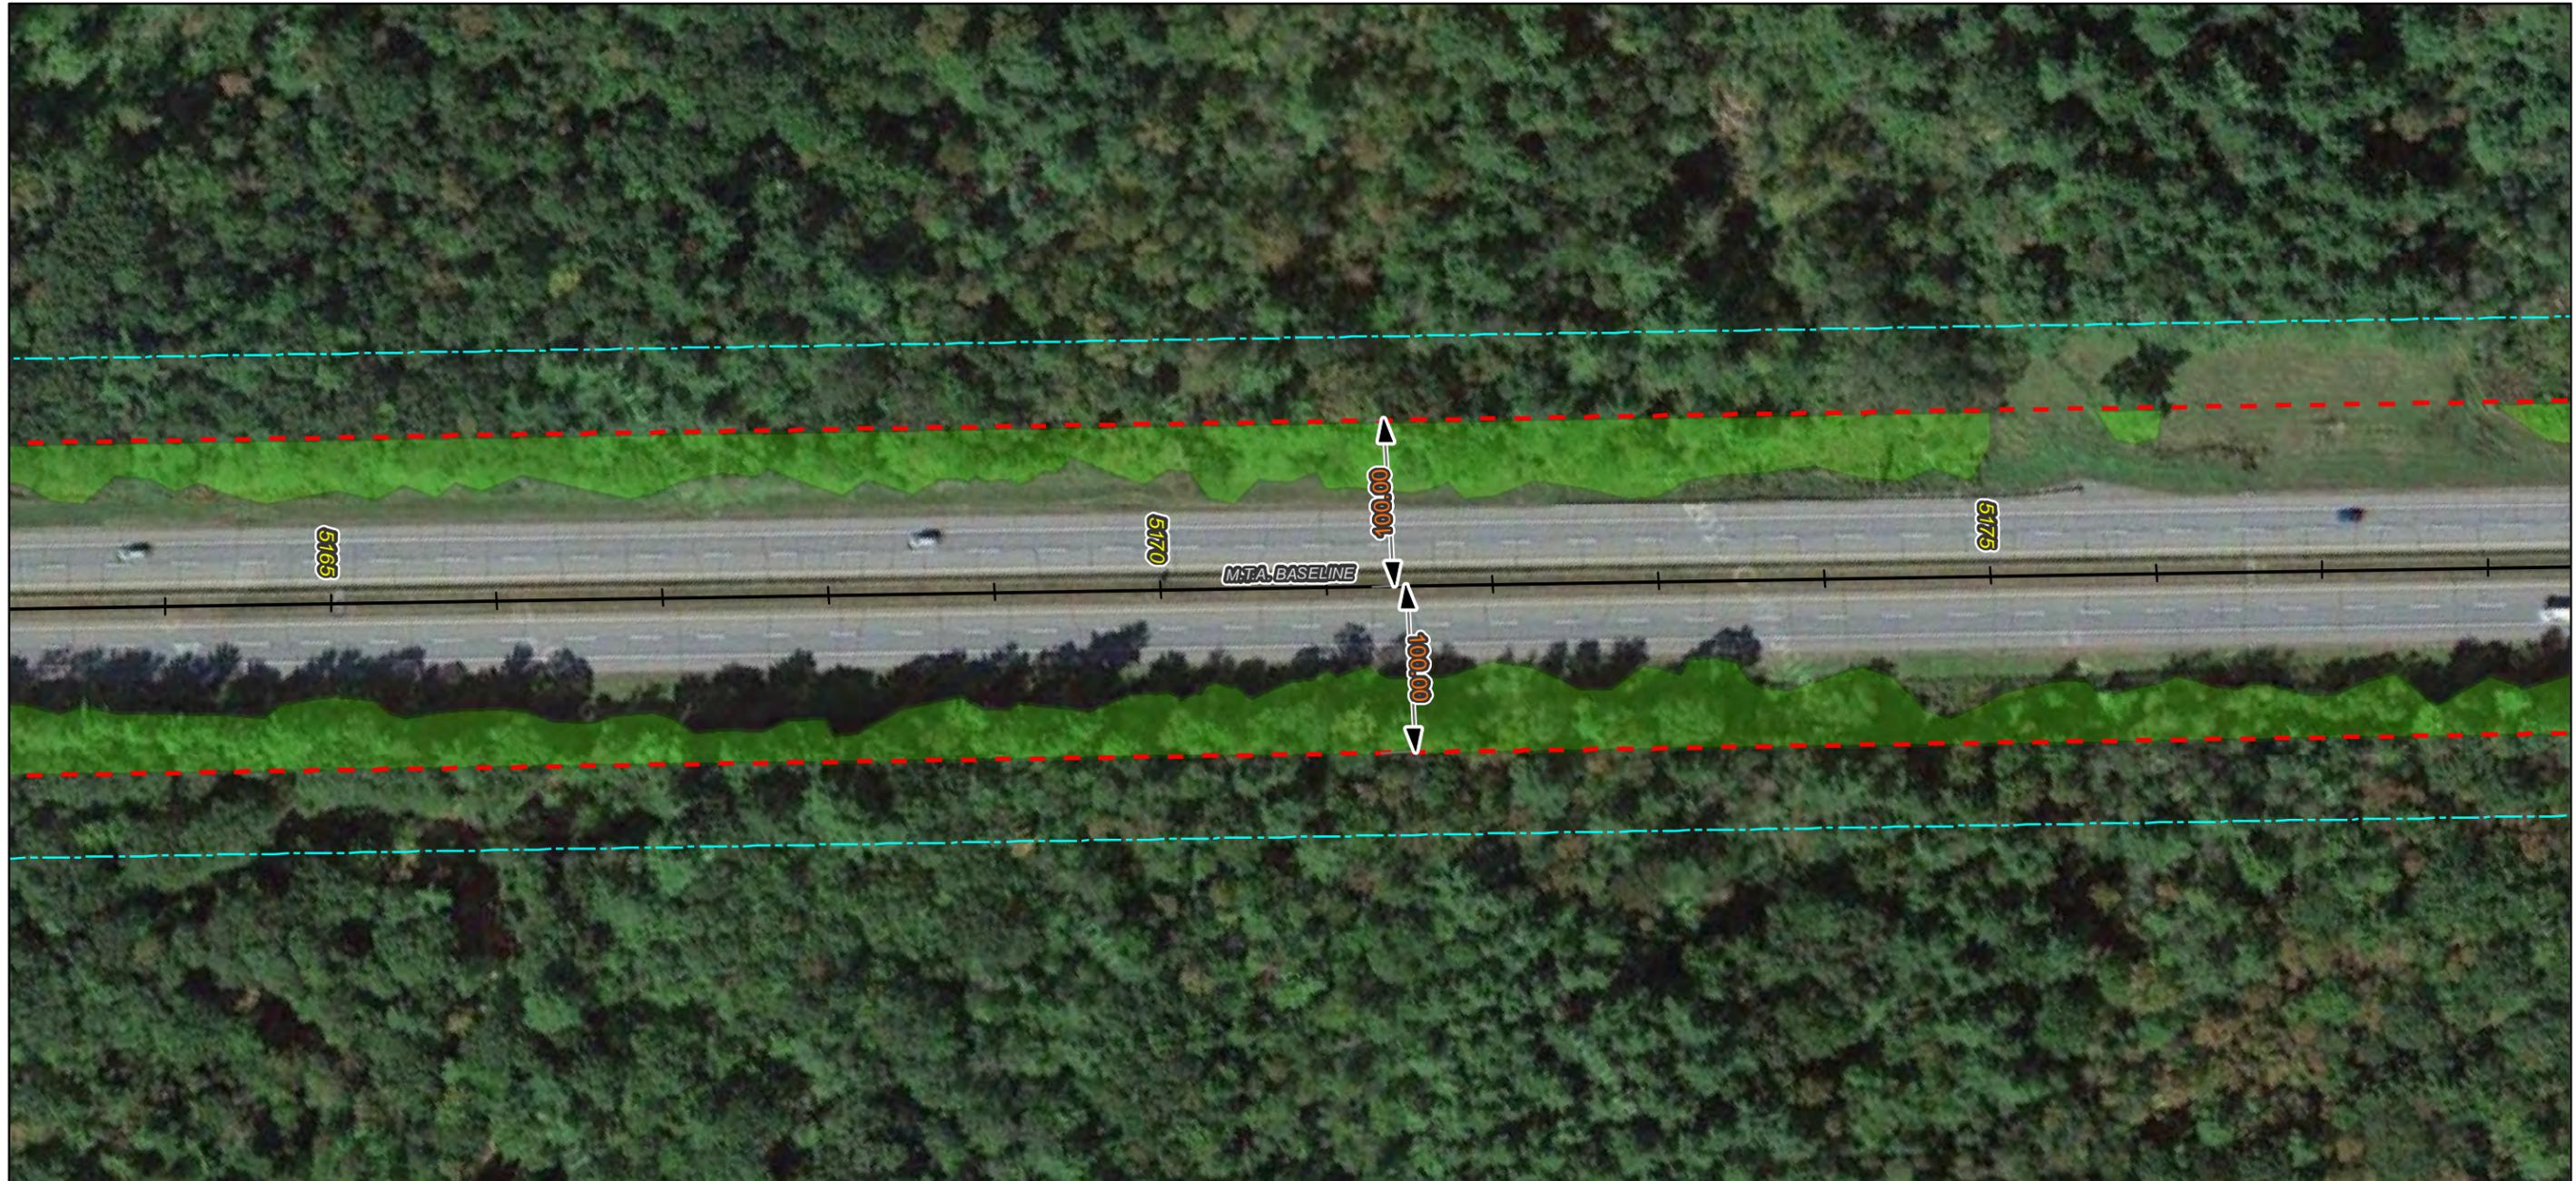


Notes:

1. All trees, down timber, brush, bushes, shrubs, plants and debris not designated to remain shall be removed from the clearing areas shown on these plans.
2. All stumps, whether existing or resulting from the clearing operation, that are located within the roadway clear zone or within areas that can be mowable after clearing operations are completed, shall be ground flush with the surrounding grade. All other stumps shall be cut as close as practicable to the surrounding grade, maximum height of 3-inches.
3. Stumps located in back slopes and within 15-vertical feet of the ditch line shall be ground flush.
4. Contractor shall take all precautions to protect traffic from flying debris generated by the operation.
5. All vegetated areas to remain that are damaged by the clearing operation shall be repaired at no cost to the Authority.
6. Mechanized clearing operations shall maintain a 25-foot setback from all streams and sensitive environmental areas.

Legend:

- ROW Boundary
- Clearing Limit Line
- Vegetation To Be Removed
- No Stump Grinding Required
- Do Not Remove Vegetation
- Streams
- NWI Wetland Type**
- Freshwater Emergent Wetland
- Freshwater Forested/Shrub Wetland
- Water Body
- Conservation Lands

Imagery © 2015 Google

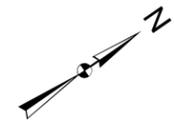


No.	Revision	By	Date

Designed By:					
MAINE TURNPIKE AUTHORITY					
	By	Date		By	Date
	Designed	JIT	10/12	Checked	BAT
	Drawn	RB	10/12	In Charge of	SRT
					10/12

MAINE TURNPIKE
 2360 CONGRESS STREET
 PORTLAND, ME 04102
 TEL (207) 871-7771
 FAX (207) 879-5567

THE GOLD STAR MEMORIAL HIGHWAY

CONTRACT: 2015.07 ROADSIDE CLEARING MILE 75.3 TO MILE 82.9 MILE 99.2 TO MILE 109.1
CONTRACT: 2015.07 SHEET NUMBER: 396 of 428

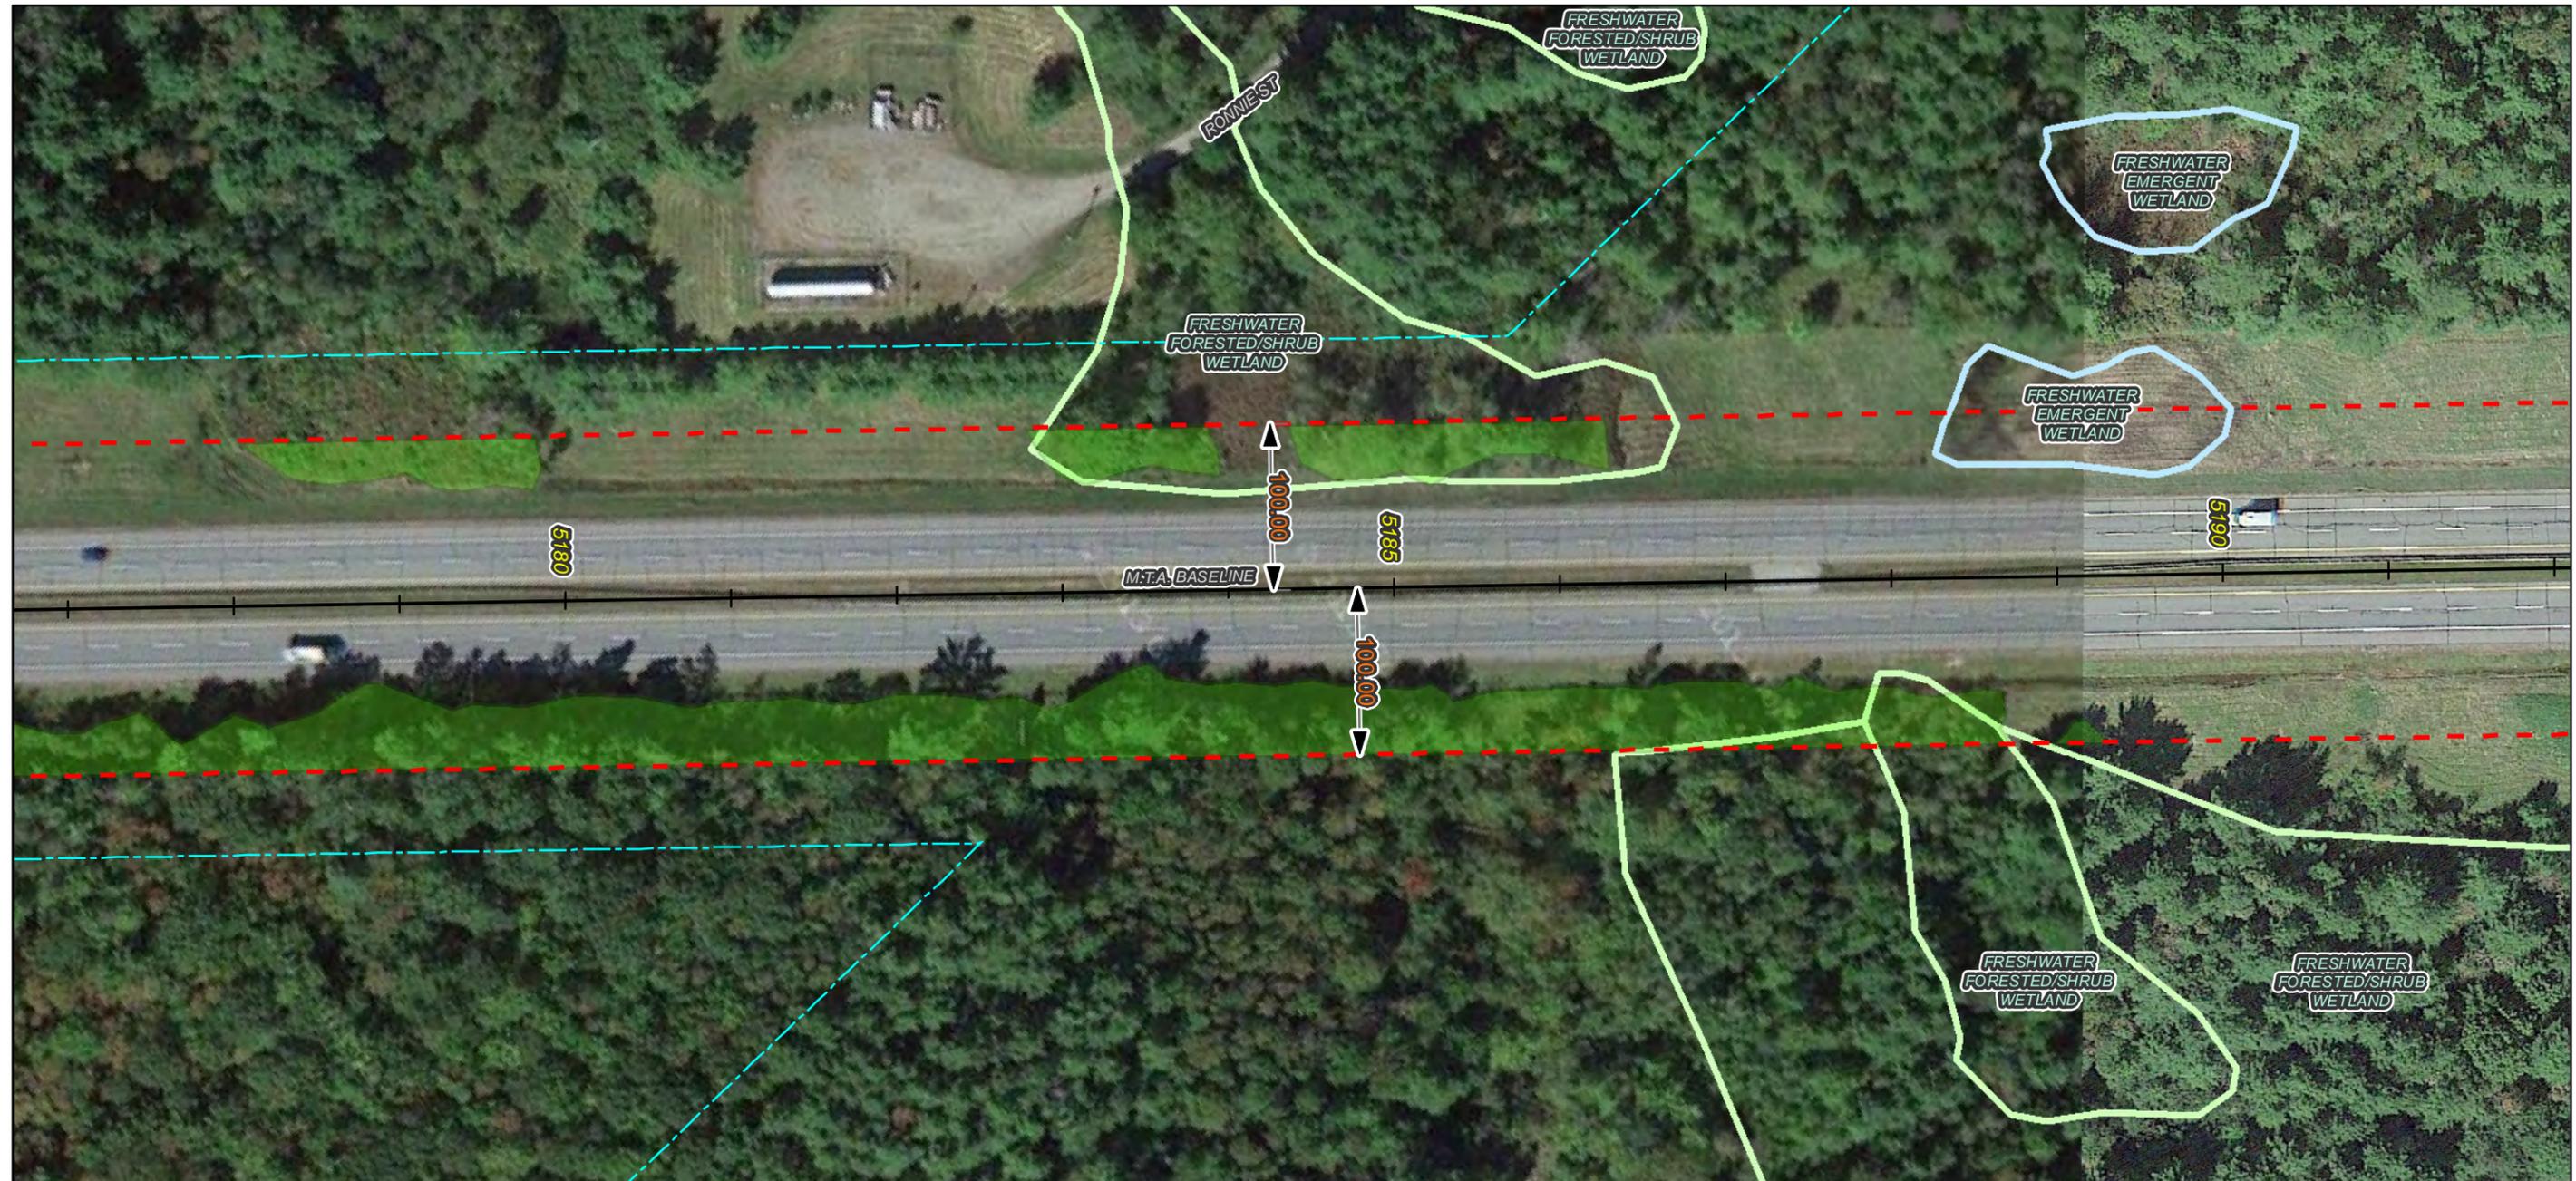

Imagery © 2015 Google

Notes:

1. All trees, down timber, brush, bushes, shrubs, plants and debris not designated to remain shall be removed from the clearing areas shown on these plans.
2. All stumps, whether existing or resulting from the clearing operation, that are located within the roadway clear zone or within areas that can be mowable after clearing operations are completed, shall be ground flush with the surrounding grade. All other stumps shall be cut as close as practicable to the surrounding grade, maximum height of 3-inches.
3. Stumps located in back slopes and within 15-vertical feet of the ditch line shall be ground flush.
4. Contractor shall take all precautions to protect traffic from flying debris generated by the operation.
5. All vegetated areas to remain that are damaged by the clearing operation shall be repaired at no cost to the Authority.
6. Mechanized clearing operations shall maintain a 25-foot setback from all streams and sensitive environmental areas.

Legend:

- - - ROW Boundary
- - - Clearing Limit Line
- Vegetation To Be Removed
- No Stump Grinding Required
- Do Not Remove Vegetation
- ~ Streams
- NWI Wetland Type
- Freshwater Emergent Wetland
- Freshwater Forested/Shrub Wetland
- Water Body
- Conservation Lands




50 0 50 100 Feet			
No.	Revision	By	Date

Designed By:					
MAINE TURNPIKE AUTHORITY					
	By	Date		By	Date
	Designed	JIT	10/12	Checked	BAT
	Drawn	RB	10/12	In Charge of	SRT

MAINE TURNPIKE
 2360 CONGRESS STREET
 PORTLAND, ME 04102
 TEL (207) 871-7771
 FAX (207) 879-5567

THE GOLD STAR MEMORIAL HIGHWAY

CONTRACT: 2015.07 ROADSIDE CLEARING MILE 75.3 TO MILE 82.9 MILE 99.2 TO MILE 109.1
CONTRACT: 2015.07 SHEET NUMBER: 397 of 428

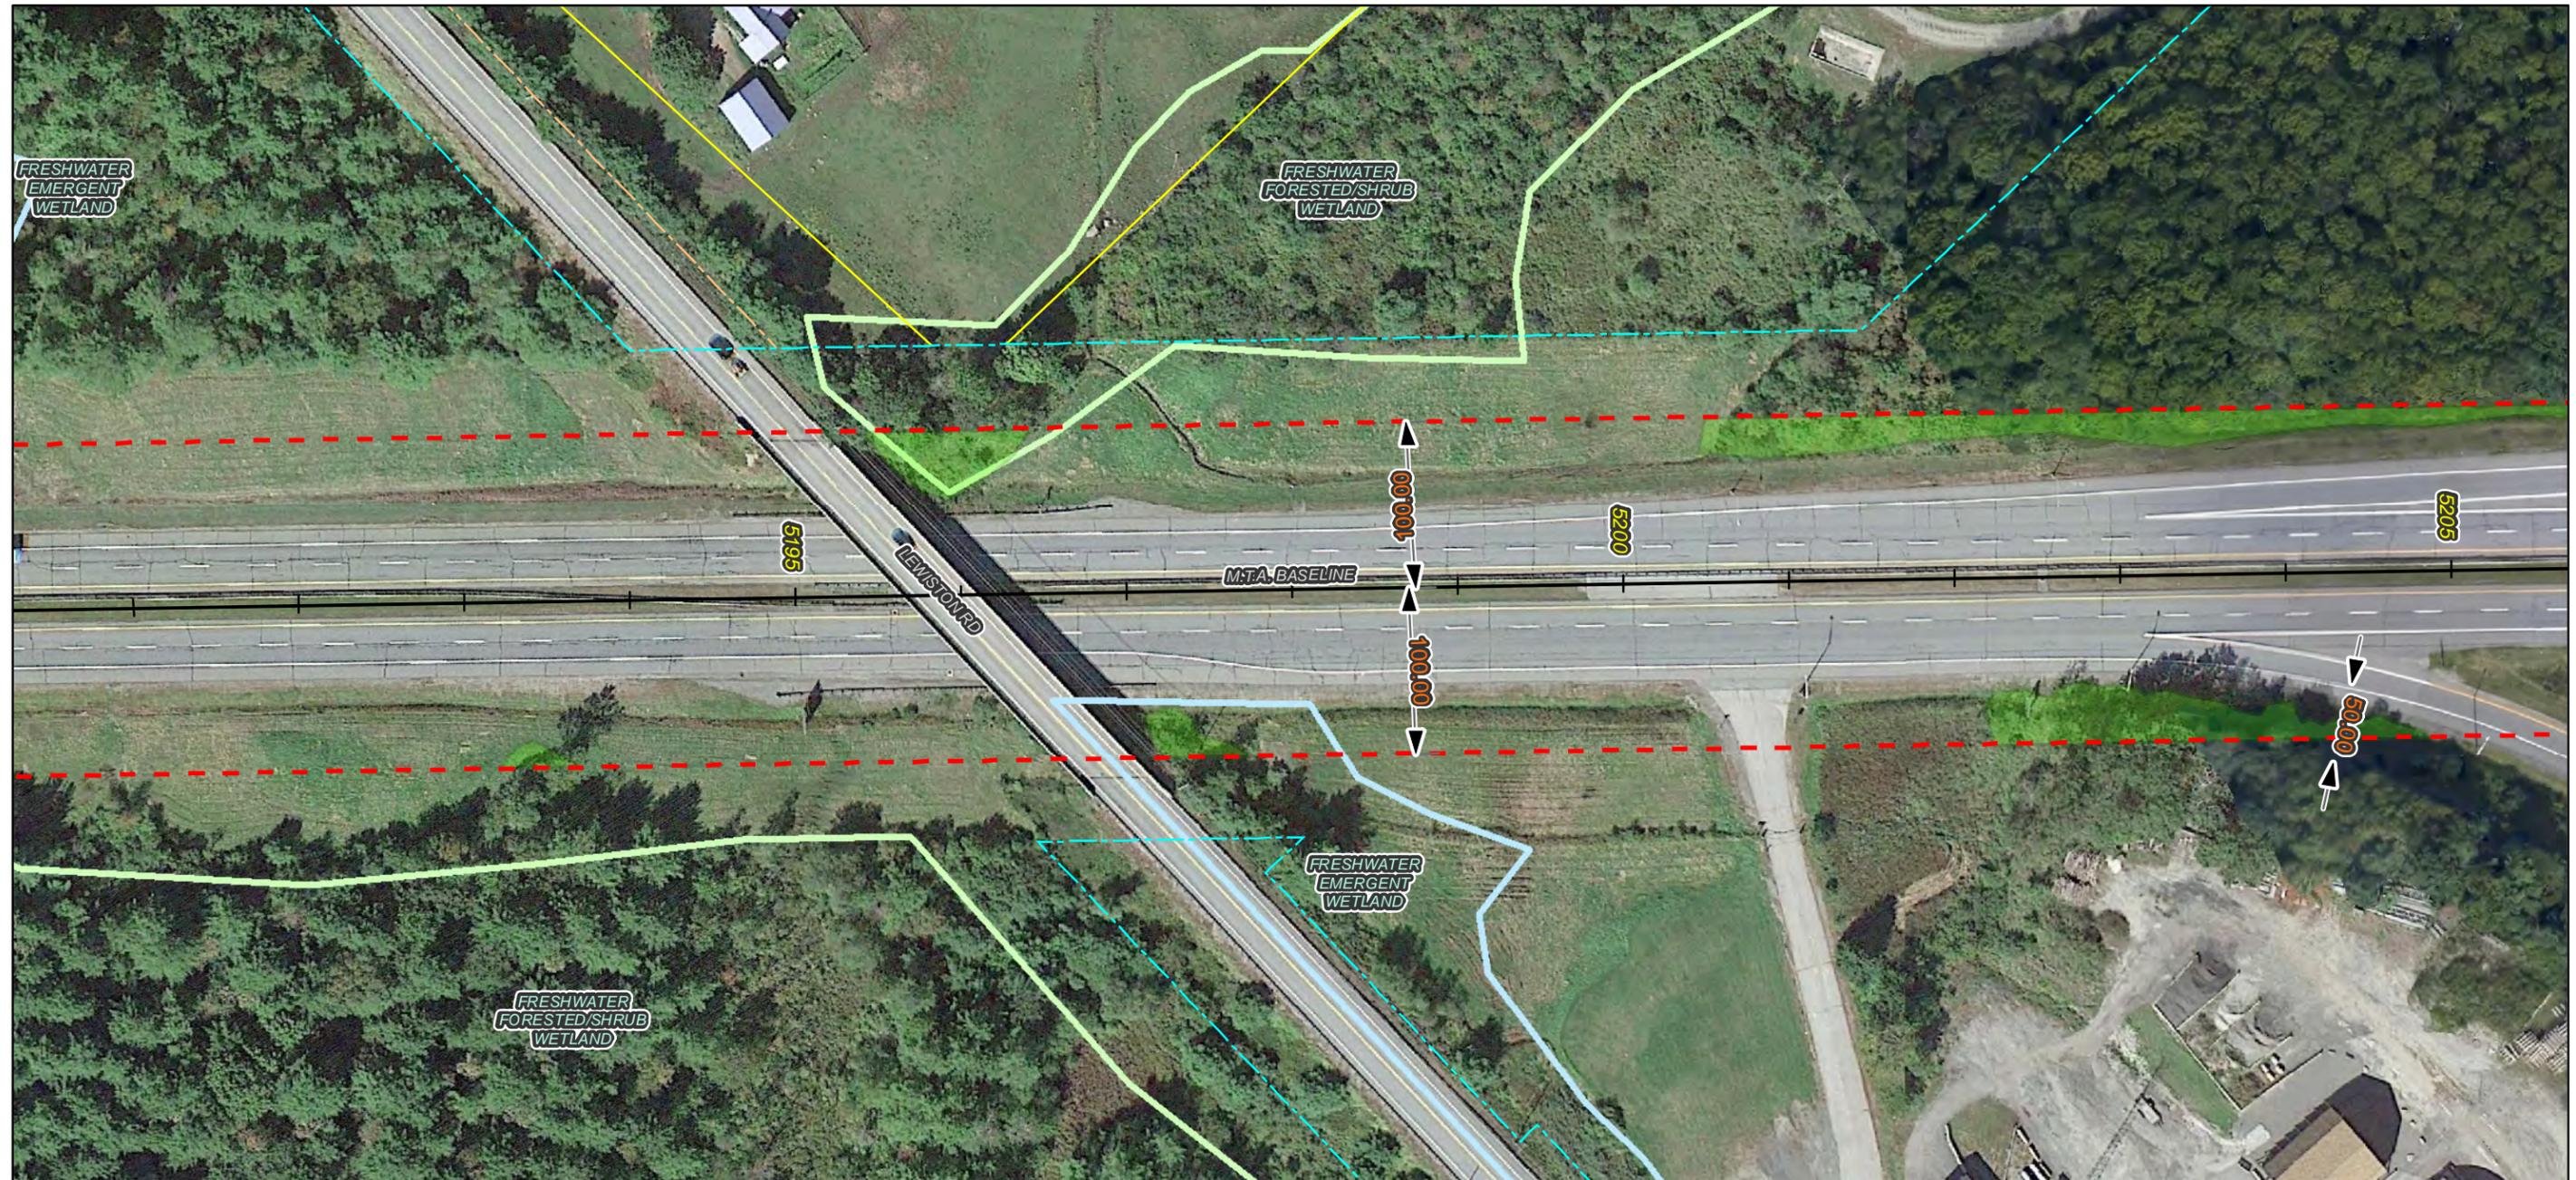



Notes:

1. All trees, down timber, brush, bushes, shrubs, plants and debris not designated to remain shall be removed from the clearing areas shown on these plans.
2. All stumps, whether existing or resulting from the clearing operation, that are located within the roadway clear zone or within areas that can be mowable after clearing operations are completed, shall be ground flush with the surrounding grade. All other stumps shall be cut as close as practicable to the surrounding grade, maximum height of 3-inches.
3. Stumps located in back slopes and within 15-vertical feet of the ditch line shall be ground flush.
4. Contractor shall take all precautions to protect traffic from flying debris generated by the operation.
5. All vegetated areas to remain that are damaged by the clearing operation shall be repaired at no cost to the Authority.
6. Mechanized clearing operations shall maintain a 25-foot setback from all streams and sensitive environmental areas.

Legend:

- ROW Boundary
- - - Clearing Limit Line
- Vegetation To Be Removed
- No Stump Grinding Required
- Do Not Remove Vegetation
- Streams
- NWI Wetland Type
- Freshwater Emergent Wetland
- Freshwater Forested/Shrub Wetland
- Water Body
- Conservation Lands

Imagery © 2015 Google

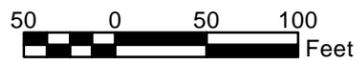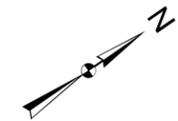

No.	Revision	By	Date


Designed By:					
MAINE TURNPIKE AUTHORITY					
	By	Date		By	Date
	Designed	JIT 10/12	Checked	BAT	10/12
	Drawn	RB 10/12	In Charge of	SRT	10/12

MAINE TURNPIKE
2360 CONGRESS STREET
PORTLAND, ME 04102
TEL (207) 871-7771
FAX (207) 879-5567



**THE GOLD STAR
MEMORIAL HIGHWAY**

CONTRACT: 2015.07
ROADSIDE CLEARING
MILE 75.3 TO MILE 82.9
MILE 99.2 TO MILE 109.1

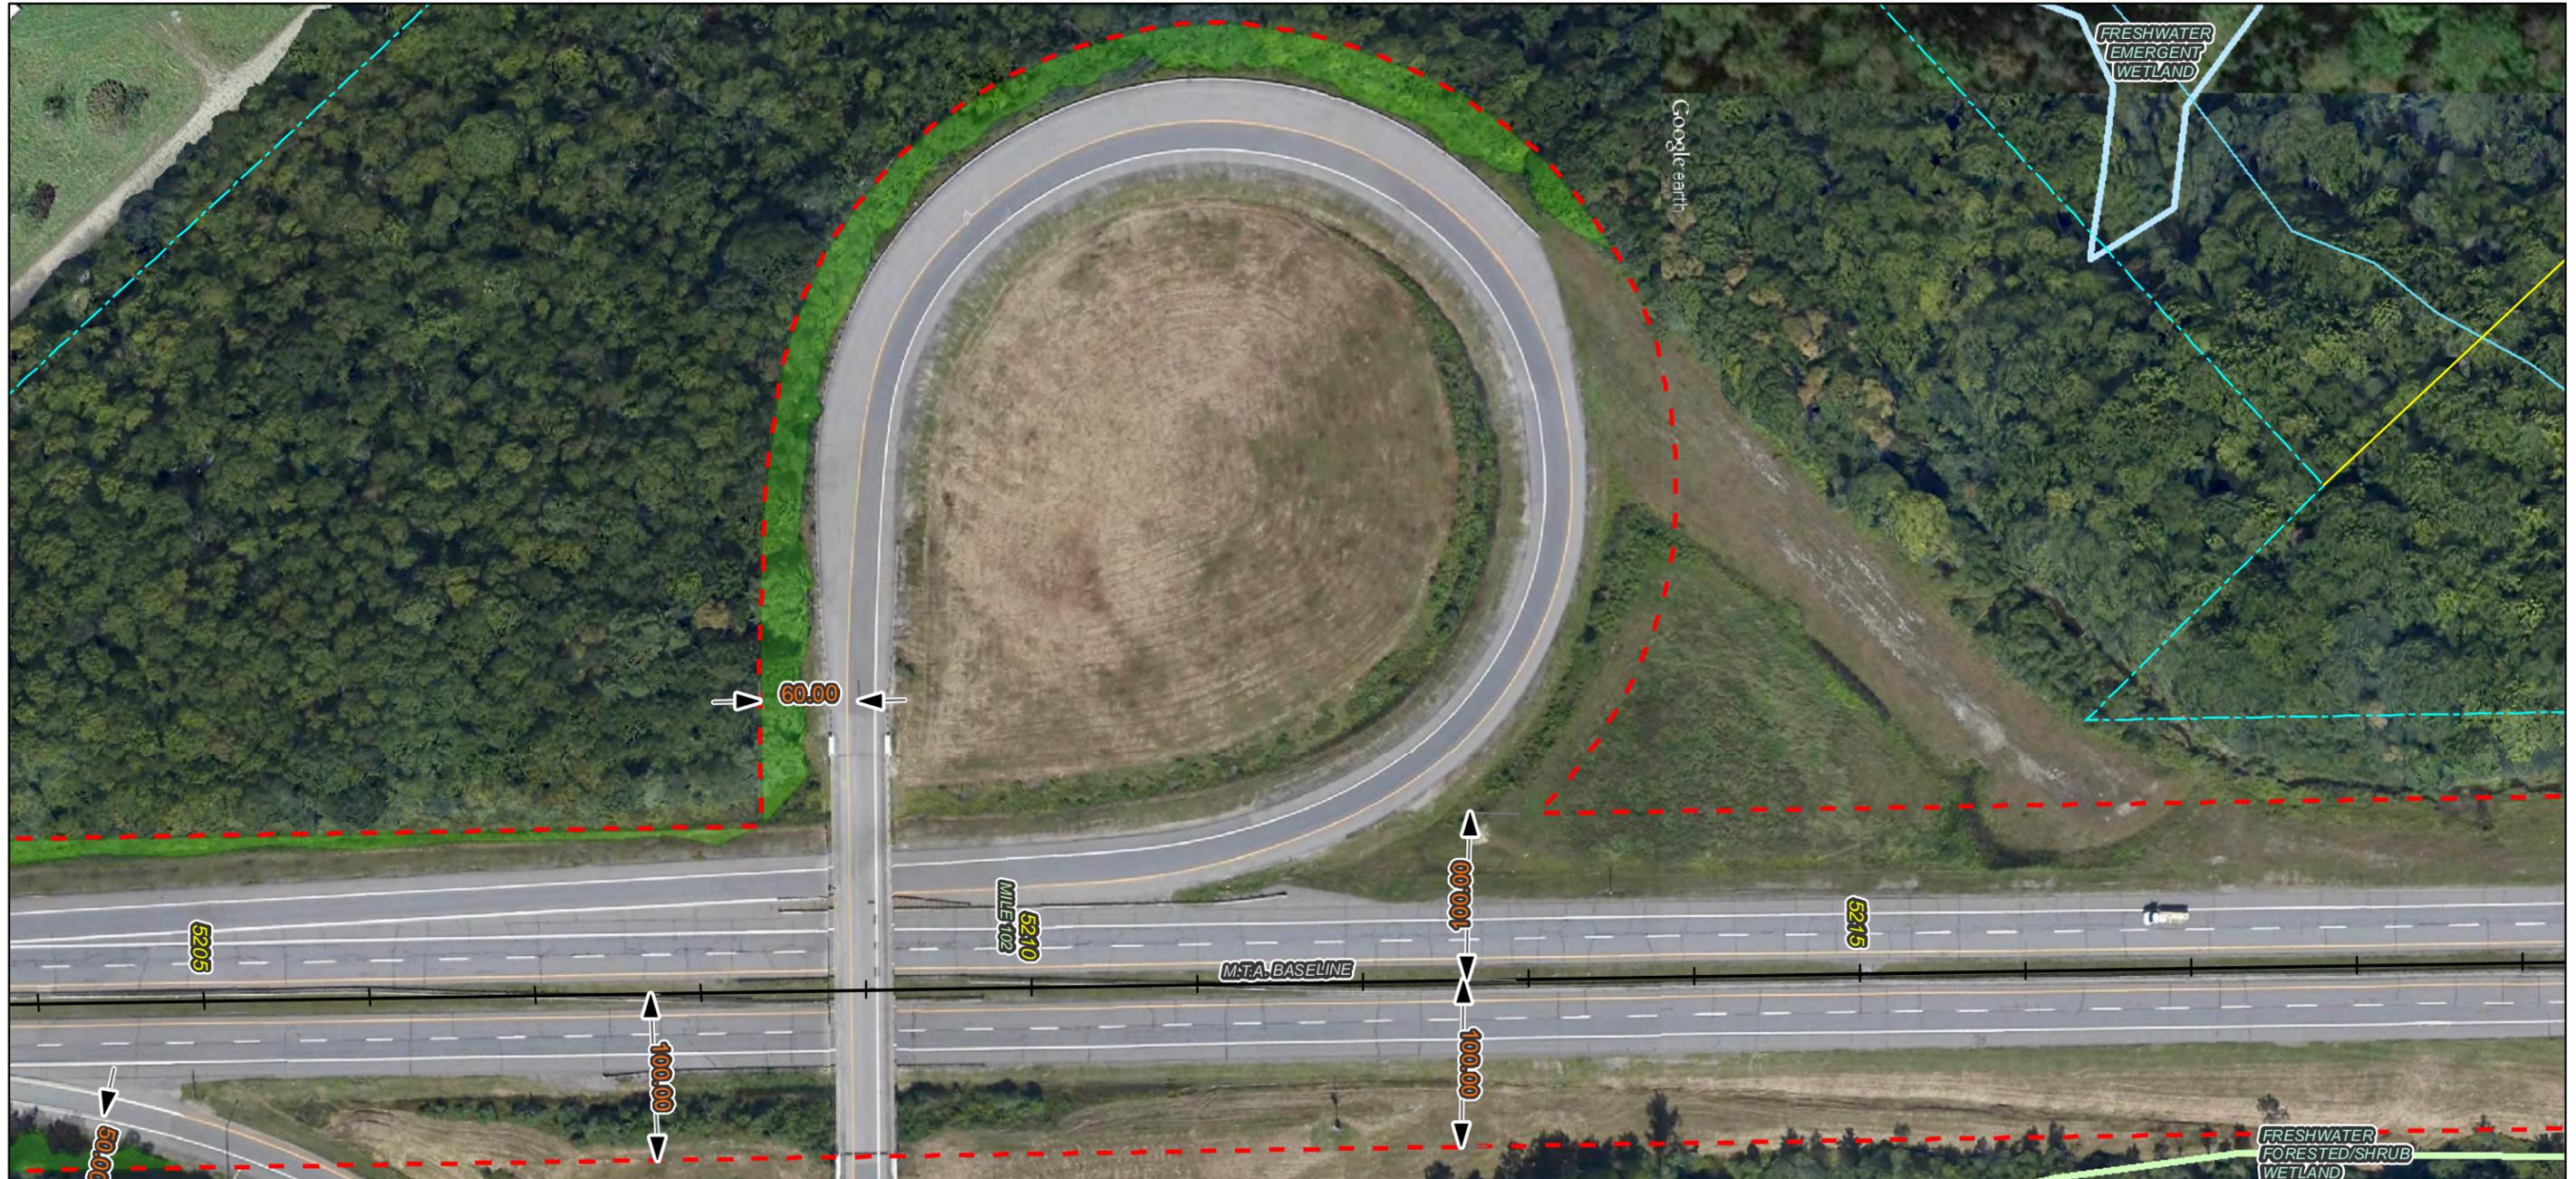

Notes:

1. All trees, down timber, brush, bushes, shrubs, plants and debris not designated to remain shall be removed from the clearing areas shown on these plans.
2. All stumps, whether existing or resulting from the clearing operation, that are located within the roadway clear zone or within areas that can be mowable after clearing operations are completed, shall be ground flush with the surrounding grade. All other stumps shall be cut as close as practicable to the surrounding grade, maximum height of 3-inches.
3. Stumps located in back slopes and within 15-vertical feet of the ditch line shall be ground flush.
4. Contractor shall take all precautions to protect traffic from flying debris generated by the operation.
5. All vegetated areas to remain that are damaged by the clearing operation shall be repaired at no cost to the Authority.
6. Mechanized clearing operations shall maintain a 25-foot setback from all streams and sensitive environmental areas.

Legend:

- ROW Boundary
- - - Clearing Limit Line
- Vegetation To Be Removed
- ▨ No Stump Grinding Required
- ▩ Do Not Remove Vegetation
- ~ Streams
- NWI Wetland Type
- Freshwater Emergent Wetland
- Freshwater Forested/Shrub Wetland
- Water Body
- Conservation Lands

Imagery © 2015 Google




50 0 50 100 Feet			
No.	Revision	By	Date

Designed By:					
MAINE TURNPIKE AUTHORITY					
	By	Date		By	Date
Designed	JIT	10/12	Checked	BAT	10/12
Drawn	RB	10/12	In Charge of	SRT	10/12

MAINE TURNPIKE
2360 CONGRESS STREET
PORTLAND, ME 04102
TEL (207) 871-7771
FAX (207) 879-5567

THE GOLD STAR MEMORIAL HIGHWAY

CONTRACT: 2015.07 ROADSIDE CLEARING MILE 75.3 TO MILE 82.9 MILE 99.2 TO MILE 109.1
CONTRACT: 2015.07 SHEET NUMBER: 399 of 428

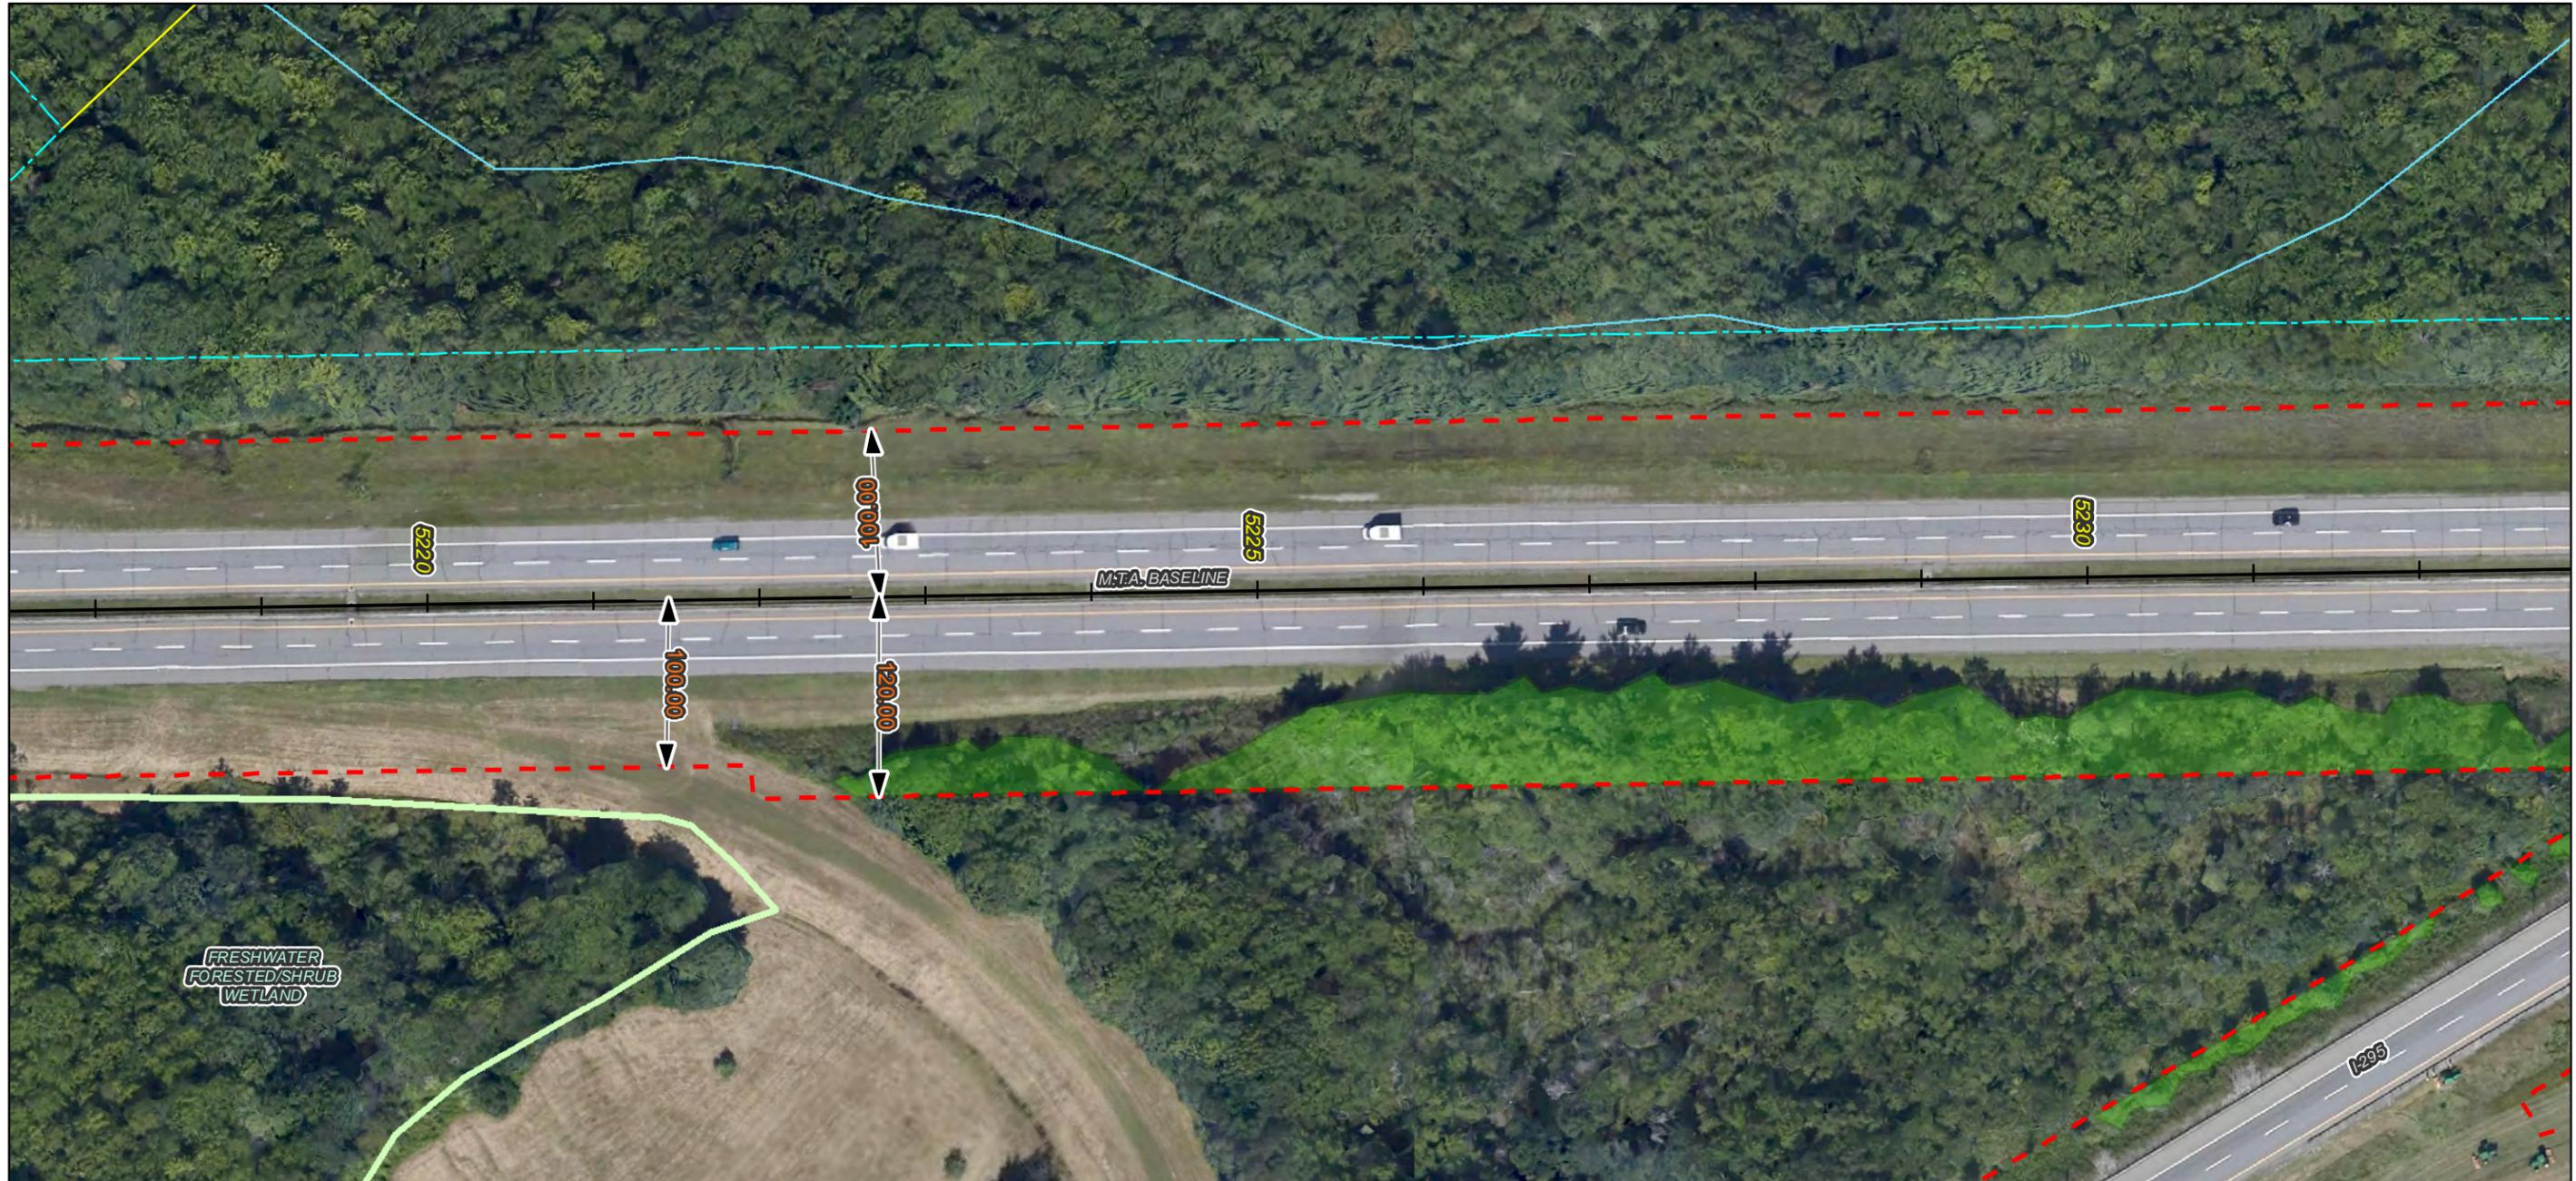


Notes:

1. All trees, down timber, brush, bushes, shrubs, plants and debris not designated to remain shall be removed from the clearing areas shown on these plans.
2. All stumps, whether existing or resulting from the clearing operation, that are located within the roadway clear zone or within areas that can be mowable after clearing operations are completed, shall be ground flush with the surrounding grade. All other stumps shall be cut as close as practicable to the surrounding grade, maximum height of 3-inches.
3. Stumps located in back slopes and within 15-vertical feet of the ditch line shall be ground flush.
4. Contractor shall take all precautions to protect traffic from flying debris generated by the operation.
5. All vegetated areas to remain that are damaged by the clearing operation shall be repaired at no cost to the Authority.
6. Mechanized clearing operations shall maintain a 25-foot setback from all streams and sensitive environmental areas.

Legend:

- ROW Boundary
- Clearing Limit Line
- Vegetation To Be Removed
- No Stump Grinding Required
- Do Not Remove Vegetation
- Streams
- NWI Wetland Type
- Freshwater Emergent Wetland
- Freshwater Forested/Shrub Wetland
- Water Body
- Conservation Lands

Imagery © 2015 Google

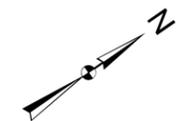


No.	Revision	By	Date

Designed By:					
MAINE TURNPIKE AUTHORITY					
	By	Date		By	Date
	JIT	10/12	Checked	BAT	10/12
	Drawn	RB	In Charge of	SRT	10/12

MAINE TURNPIKE
 2360 CONGRESS STREET
 PORTLAND, ME 04102
 TEL (207) 871-7771
 FAX (207) 879-5567

THE GOLD STAR MEMORIAL HIGHWAY

CONTRACT: 2015.07 ROADSIDE CLEARING MILE 75.3 TO MILE 82.9 MILE 99.2 TO MILE 109.1
CONTRACT: 2015.07 SHEET NUMBER: 400 of 428

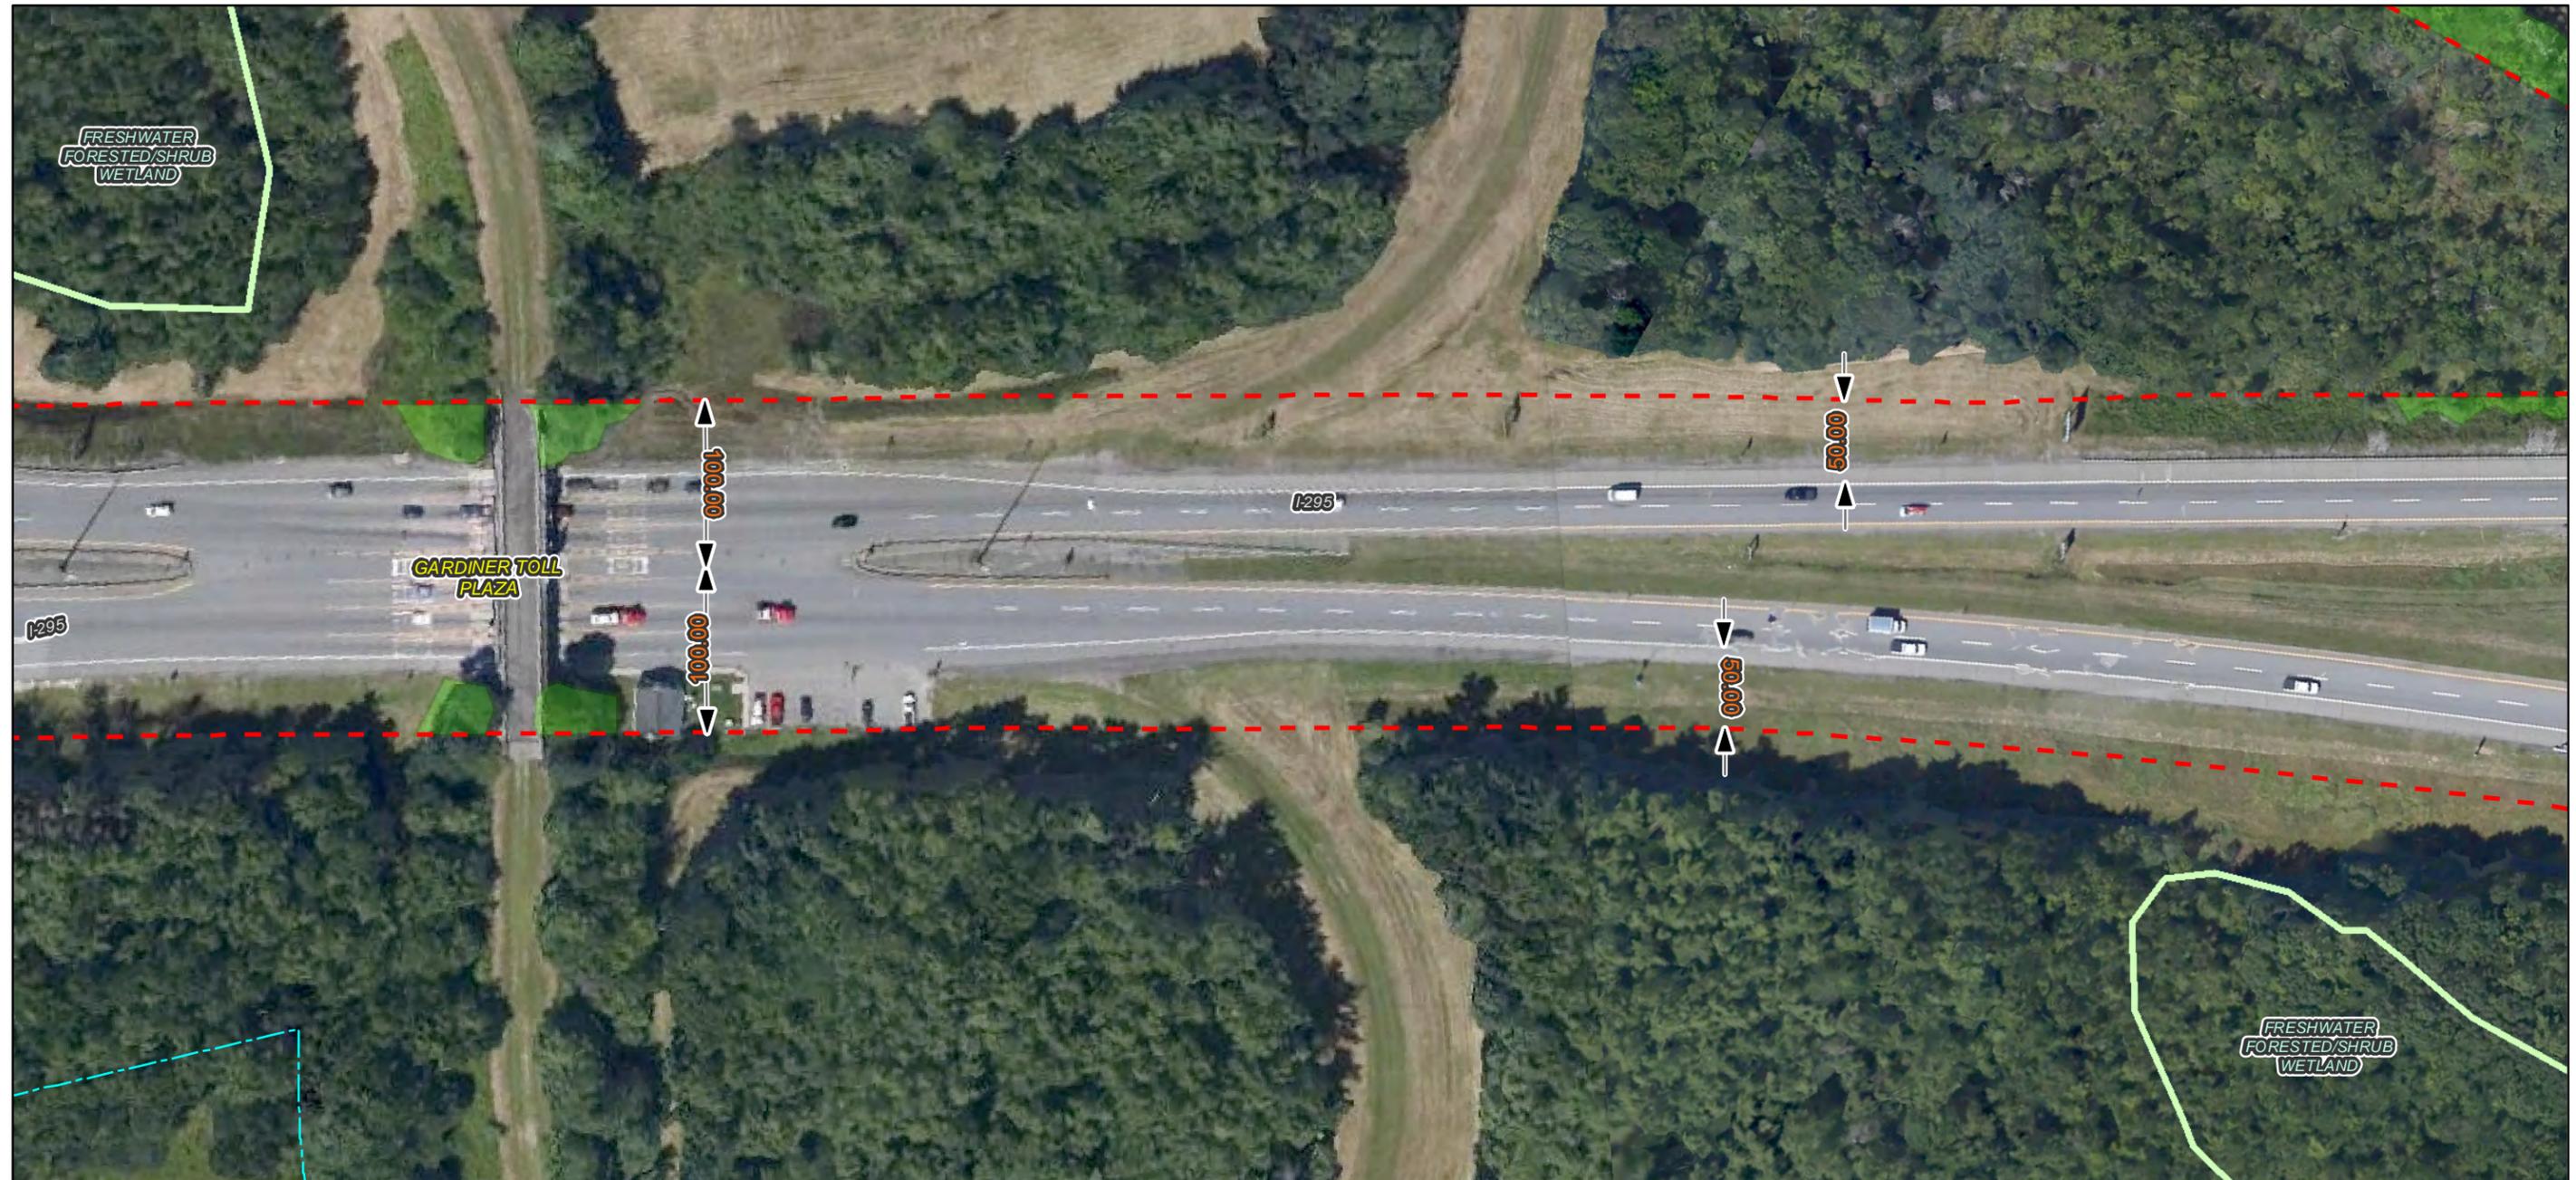


Notes:

1. All trees, down timber, brush, bushes, shrubs, plants and debris not designated to remain shall be removed from the clearing areas shown on these plans.
2. All stumps, whether existing or resulting from the clearing operation, that are located within the roadway clear zone or within areas that can be mowable after clearing operations are completed, shall be ground flush with the surrounding grade. All other stumps shall be cut as close as practicable to the surrounding grade, maximum height of 3-inches.
3. Stumps located in back slopes and within 15-vertical feet of the ditch line shall be ground flush.
4. Contractor shall take all precautions to protect traffic from flying debris generated by the operation.
5. All vegetated areas to remain that are damaged by the clearing operation shall be repaired at no cost to the Authority.
6. Mechanized clearing operations shall maintain a 25-foot setback from all streams and sensitive environmental areas.

Legend:

- ROW Boundary
 - Clearing Limit Line
 - Vegetation To Be Removed
 - No Stump Grinding Required
 - Do Not Remove Vegetation
 - Streams
- NWI Wetland Type
- Freshwater Emergent Wetland
 - Freshwater Forested/Shrub Wetland
 - Water Body
 - Conservation Lands

Imagery © 2015 Google

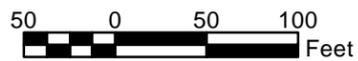

No.	Revision	By	Date


Designed By:					
MAINE TURNPIKE AUTHORITY					
	By	Date		By	Date
	Designed	JIT 10/12	Checked	BAT	10/12
	Drawn	RB 10/12	In Charge of	SRT	10/12

MAINE TURNPIKE
2360 CONGRESS STREET
PORTLAND, ME 04102
TEL (207) 871-7771
FAX (207) 879-5567



**THE GOLD STAR
MEMORIAL HIGHWAY**

CONTRACT: 2015.07
ROADSIDE CLEARING
MILE 75.3 TO MILE 82.9
MILE 99.2 TO MILE 109.1

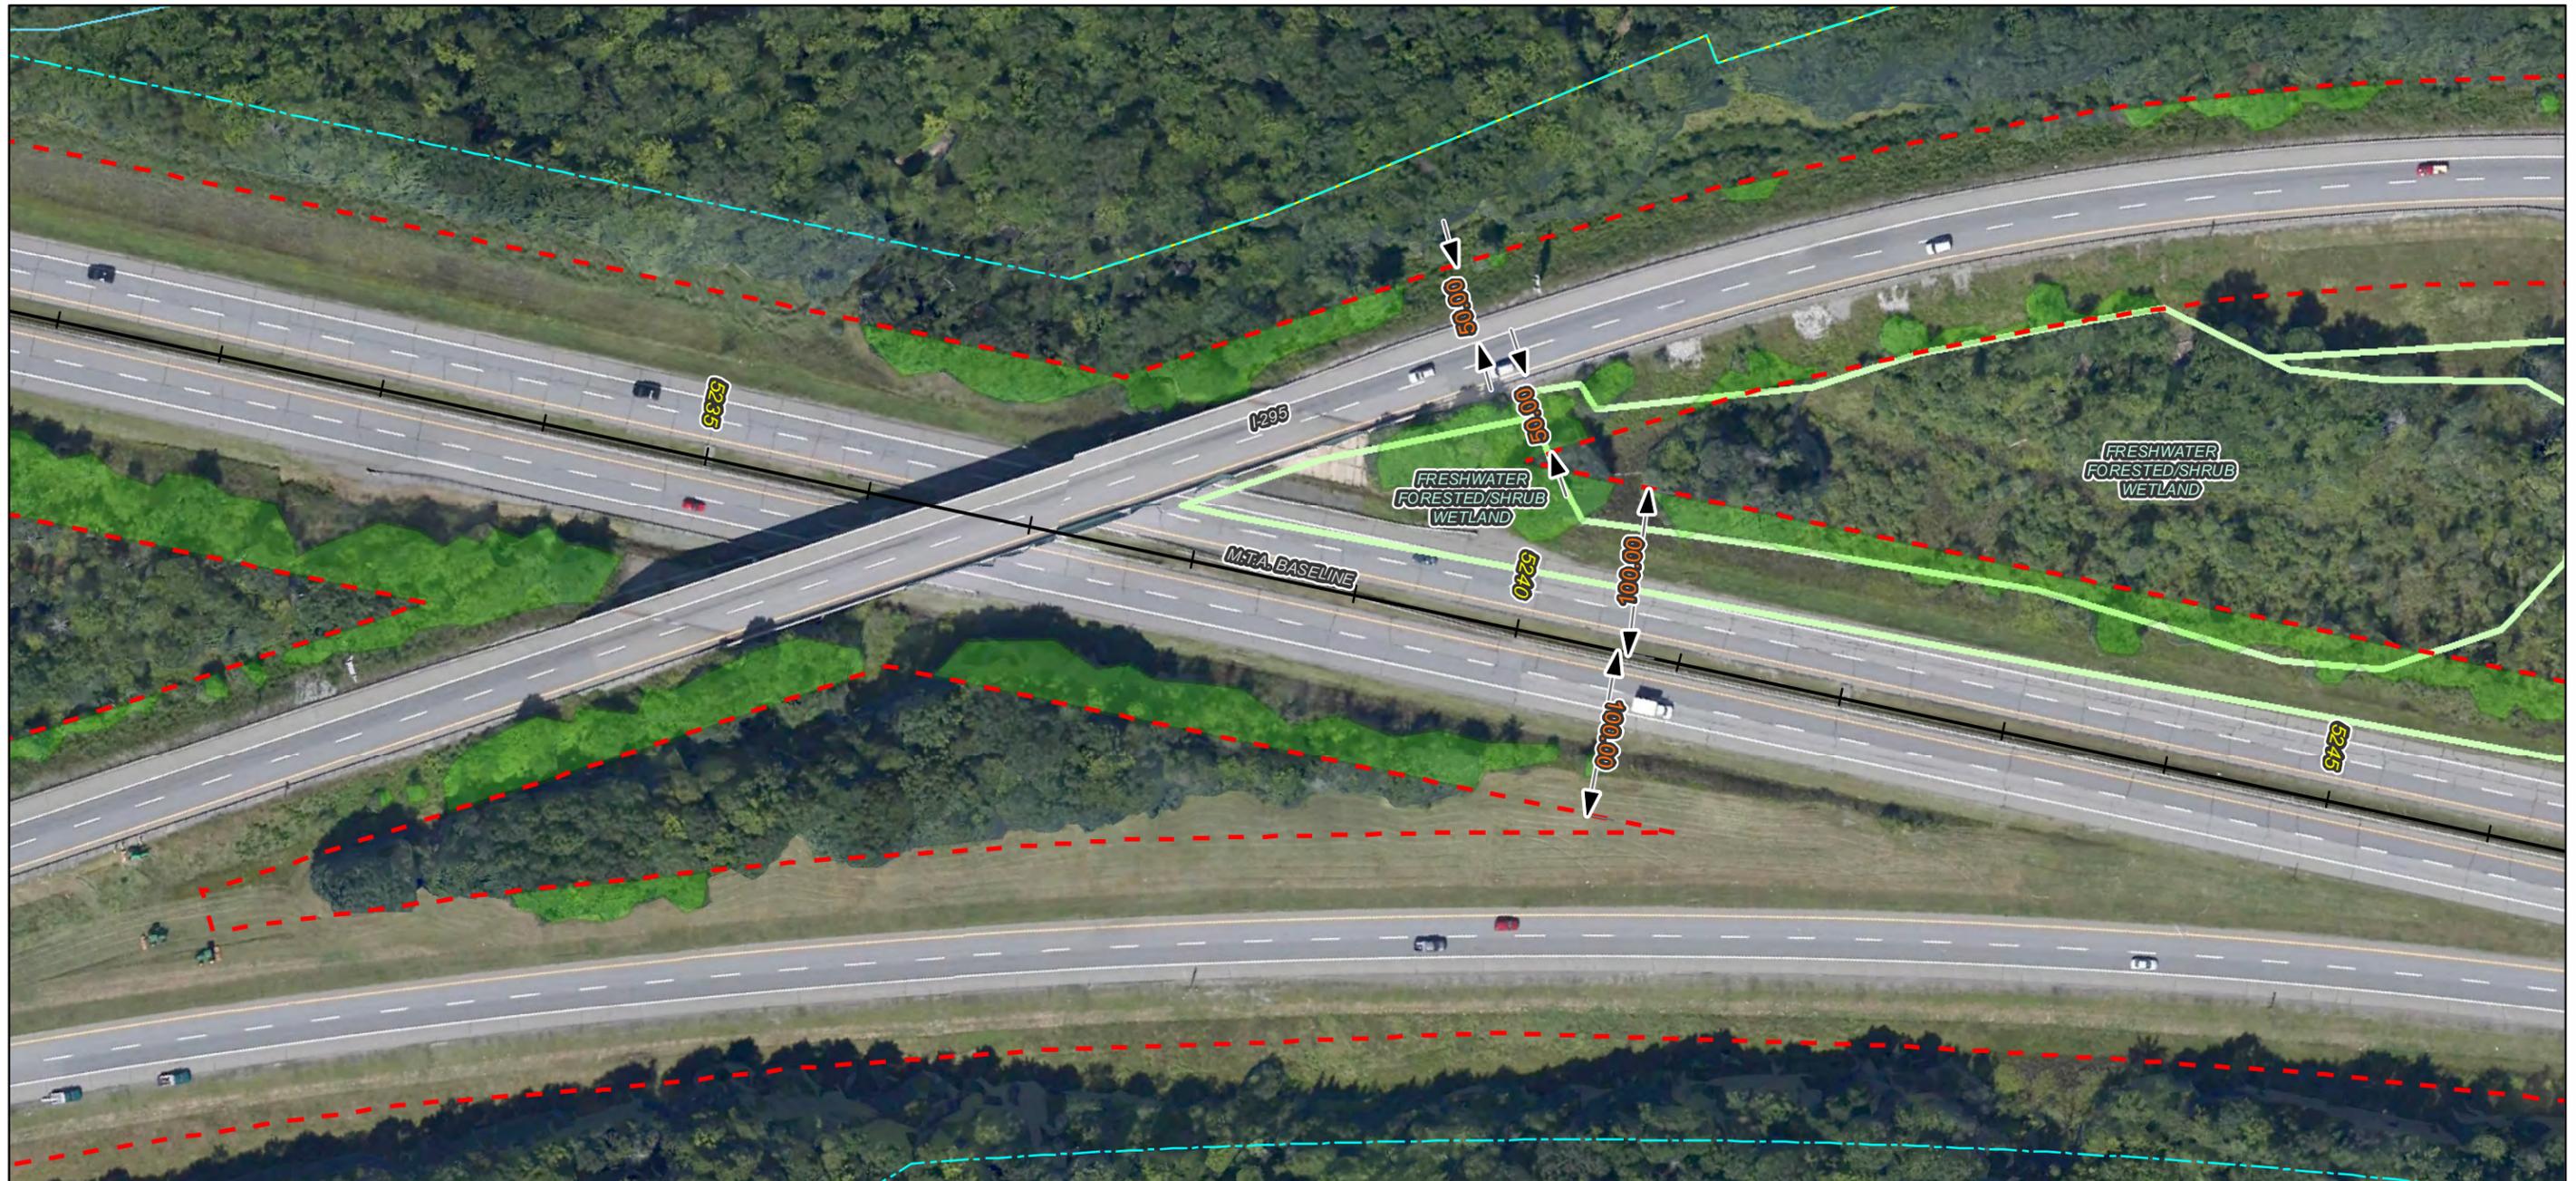

Notes:

1. All trees, down timber, brush, bushes, shrubs, plants and debris not designated to remain shall be removed from the clearing areas shown on these plans.
2. All stumps, whether existing or resulting from the clearing operation, that are located within the roadway clear zone or within areas that can be mowable after clearing operations are completed, shall be ground flush with the surrounding grade. All other stumps shall be cut as close as practicable to the surrounding grade, maximum height of 3-inches.
3. Stumps located in back slopes and within 15-vertical feet of the ditch line shall be ground flush.
4. Contractor shall take all precautions to protect traffic from flying debris generated by the operation.
5. All vegetated areas to remain that are damaged by the clearing operation shall be repaired at no cost to the Authority.
6. Mechanized clearing operations shall maintain a 25-foot setback from all streams and sensitive environmental areas.

Legend:

- ROW Boundary
- - - Clearing Limit Line
- Vegetation To Be Removed
- ▨ No Stump Grinding Required
- ▩ Do Not Remove Vegetation
- ~ Streams
- NWI Wetland Type
 - Freshwater Emergent Wetland
 - Freshwater Forested/Shrub Wetland
 - Water Body
 - Conservation Lands

Imagery © 2015 Google




50 0 50 100 Feet			
No.	Revision	By	Date

Designed By:					
MAINE TURNPIKE AUTHORITY					
	By	Date		By	Date
Designed	JIT	10/12	Checked	BAT	10/12
Drawn	RB	10/12	In Charge of	SRT	10/12

MAINE TURNPIKE
2360 CONGRESS STREET
PORTLAND, ME 04102
TEL (207) 871-7771
FAX (207) 879-5567

THE GOLD STAR MEMORIAL HIGHWAY

CONTRACT: 2015.07 ROADSIDE CLEARING MILE 75.3 TO MILE 82.9 MILE 99.2 TO MILE 109.1
CONTRACT: 2015.07 SHEET NUMBER: 402 of 428

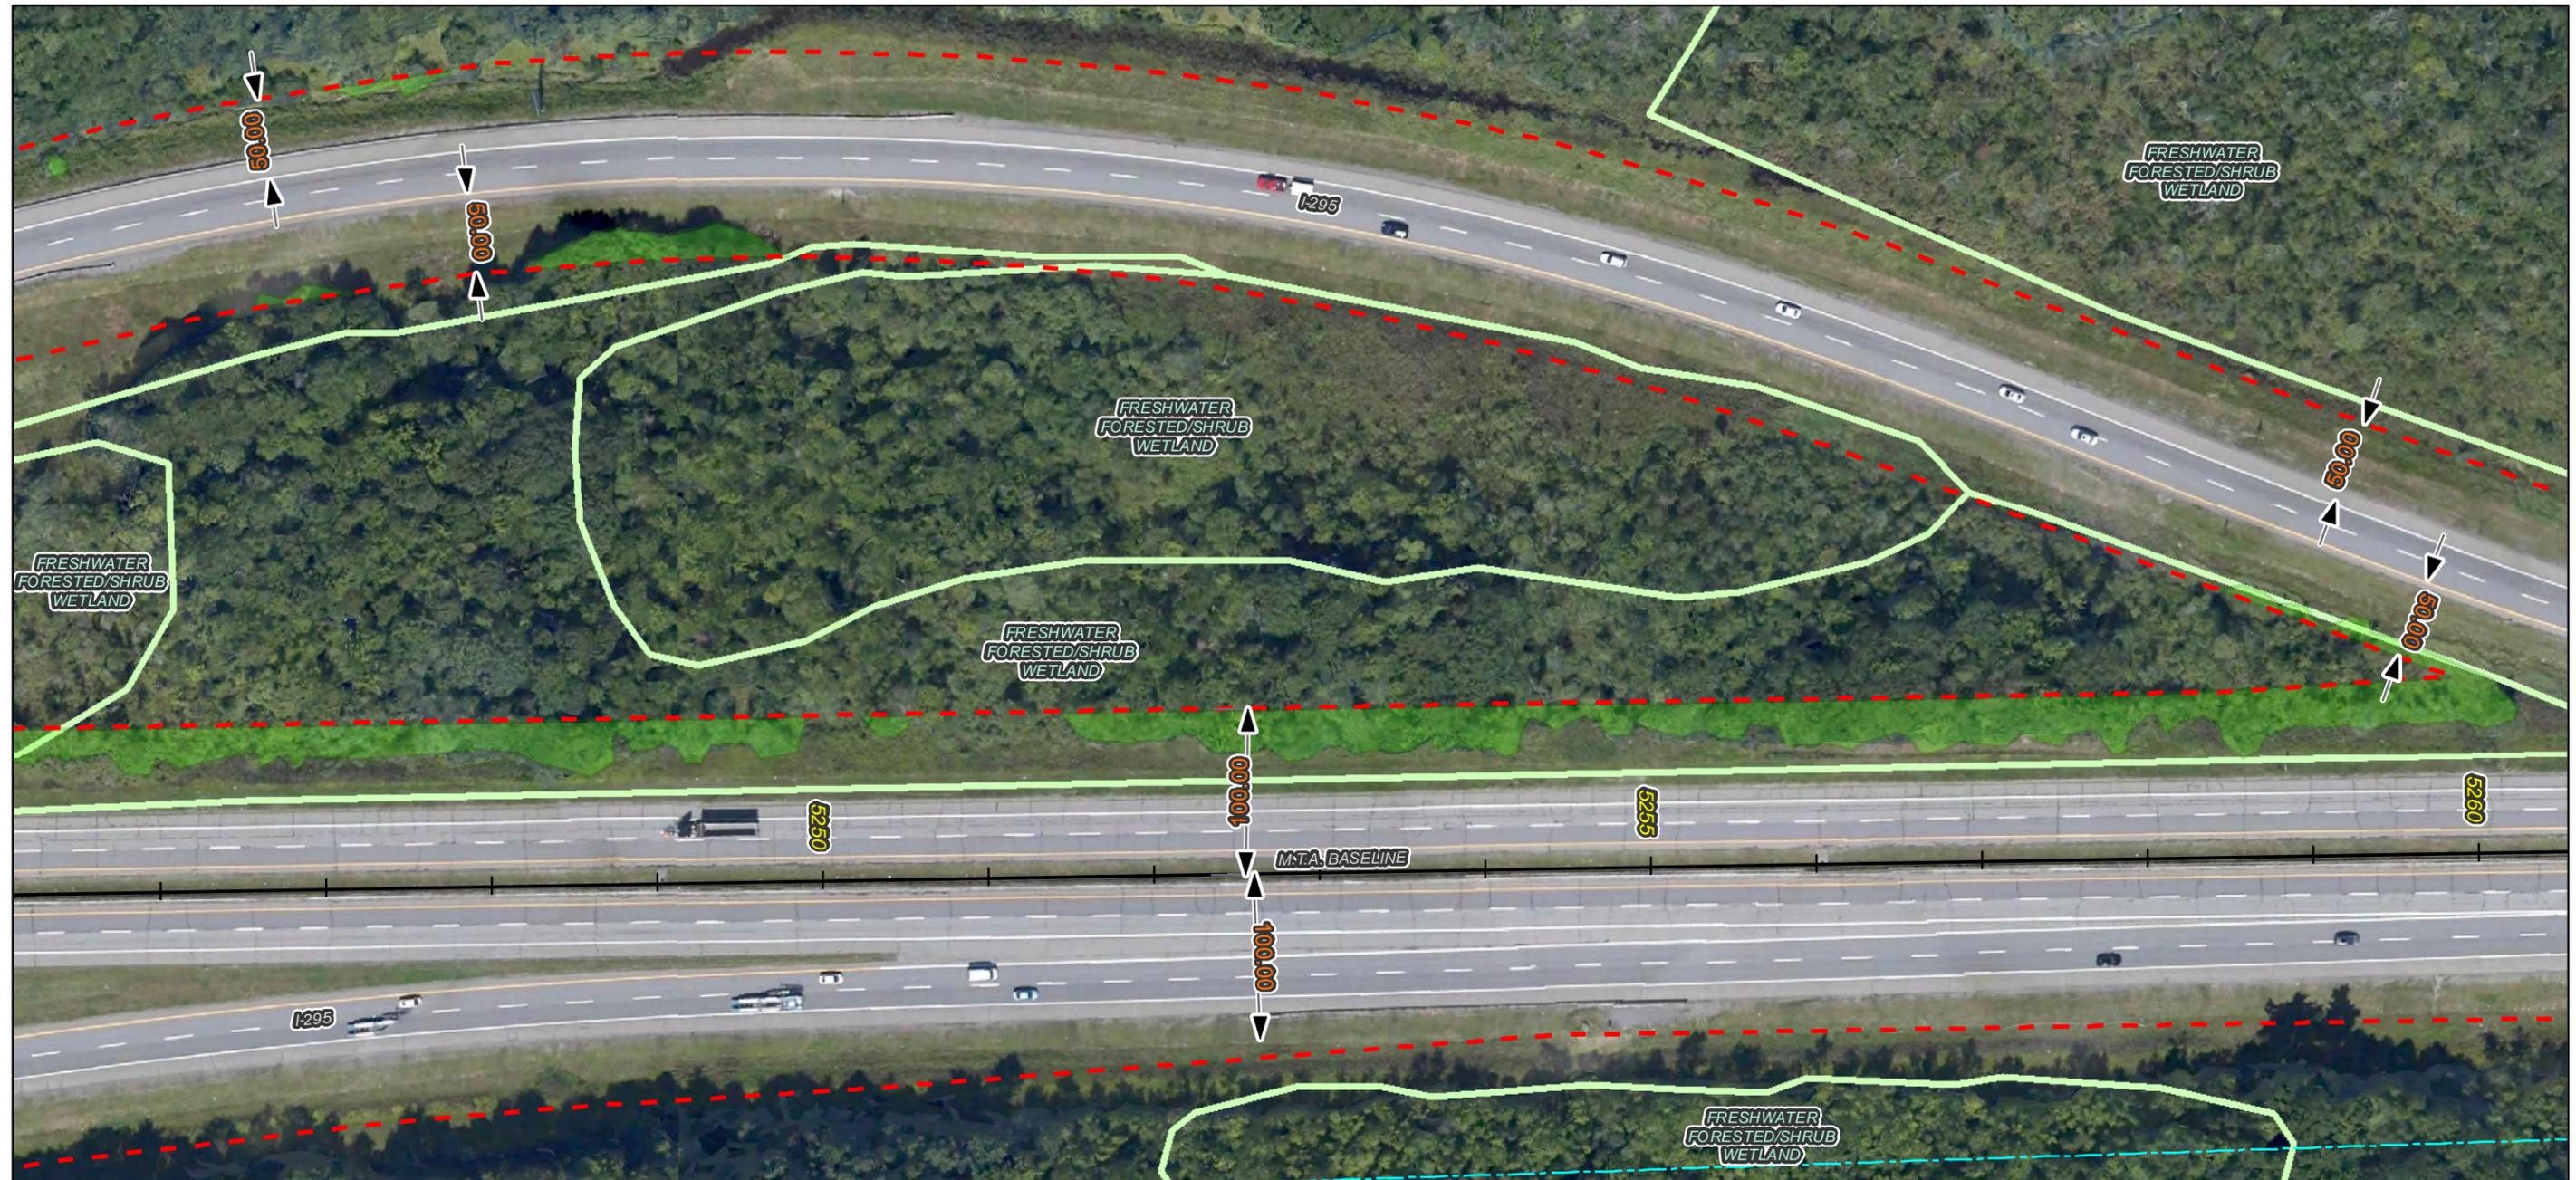



Notes:

1. All trees, down timber, brush, bushes, shrubs, plants and debris not designated to remain shall be removed from the clearing areas shown on these plans.
2. All stumps, whether existing or resulting from the clearing operation, that are located within the roadway clear zone or within areas that can be mowable after clearing operations are completed, shall be ground flush with the surrounding grade. All other stumps shall be cut as close as practicable to the surrounding grade, maximum height of 3-inches.
3. Stumps located in back slopes and within 15-vertical feet of the ditch line shall be ground flush.
4. Contractor shall take all precautions to protect traffic from flying debris generated by the operation.
5. All vegetated areas to be removed that are damaged by the clearing operation shall be repaired at no cost to the Authority.
6. Mechanized clearing operations shall maintain a 25-foot setback from all streams and sensitive environmental areas.

Legend:

- - - ROW Boundary
- Clearing Limit Line
- Vegetation To Be Removed
- No Stump Grinding Required
- Do Not Remove Vegetation
- ~ ~ ~ Streams
- NWI Wetland Type
- Freshwater Emergent Wetland
- Freshwater Forested/Shrub Wetland
- Water Body
- Conservation Lands

Imagery © 2015 Google

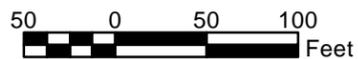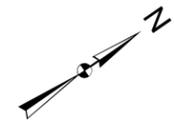

No.	Revision	By	Date


Designed By:					
MAINE TURNPIKE AUTHORITY					
	By	Date		By	Date
	Designed	JIT 10/12	Checked	BAT	10/12
	Drawn	RB 10/12	In Charge of	SRT	10/12

MAINE TURNPIKE
2360 CONGRESS STREET
PORTLAND, ME 04102
TEL (207) 871-7771
FAX (207) 879-5567



THE GOLD STAR MEMORIAL HIGHWAY

CONTRACT: 2015.07
ROADSIDE CLEARING
MILE 75.3 TO MILE 82.9
MILE 99.2 TO MILE 109.1

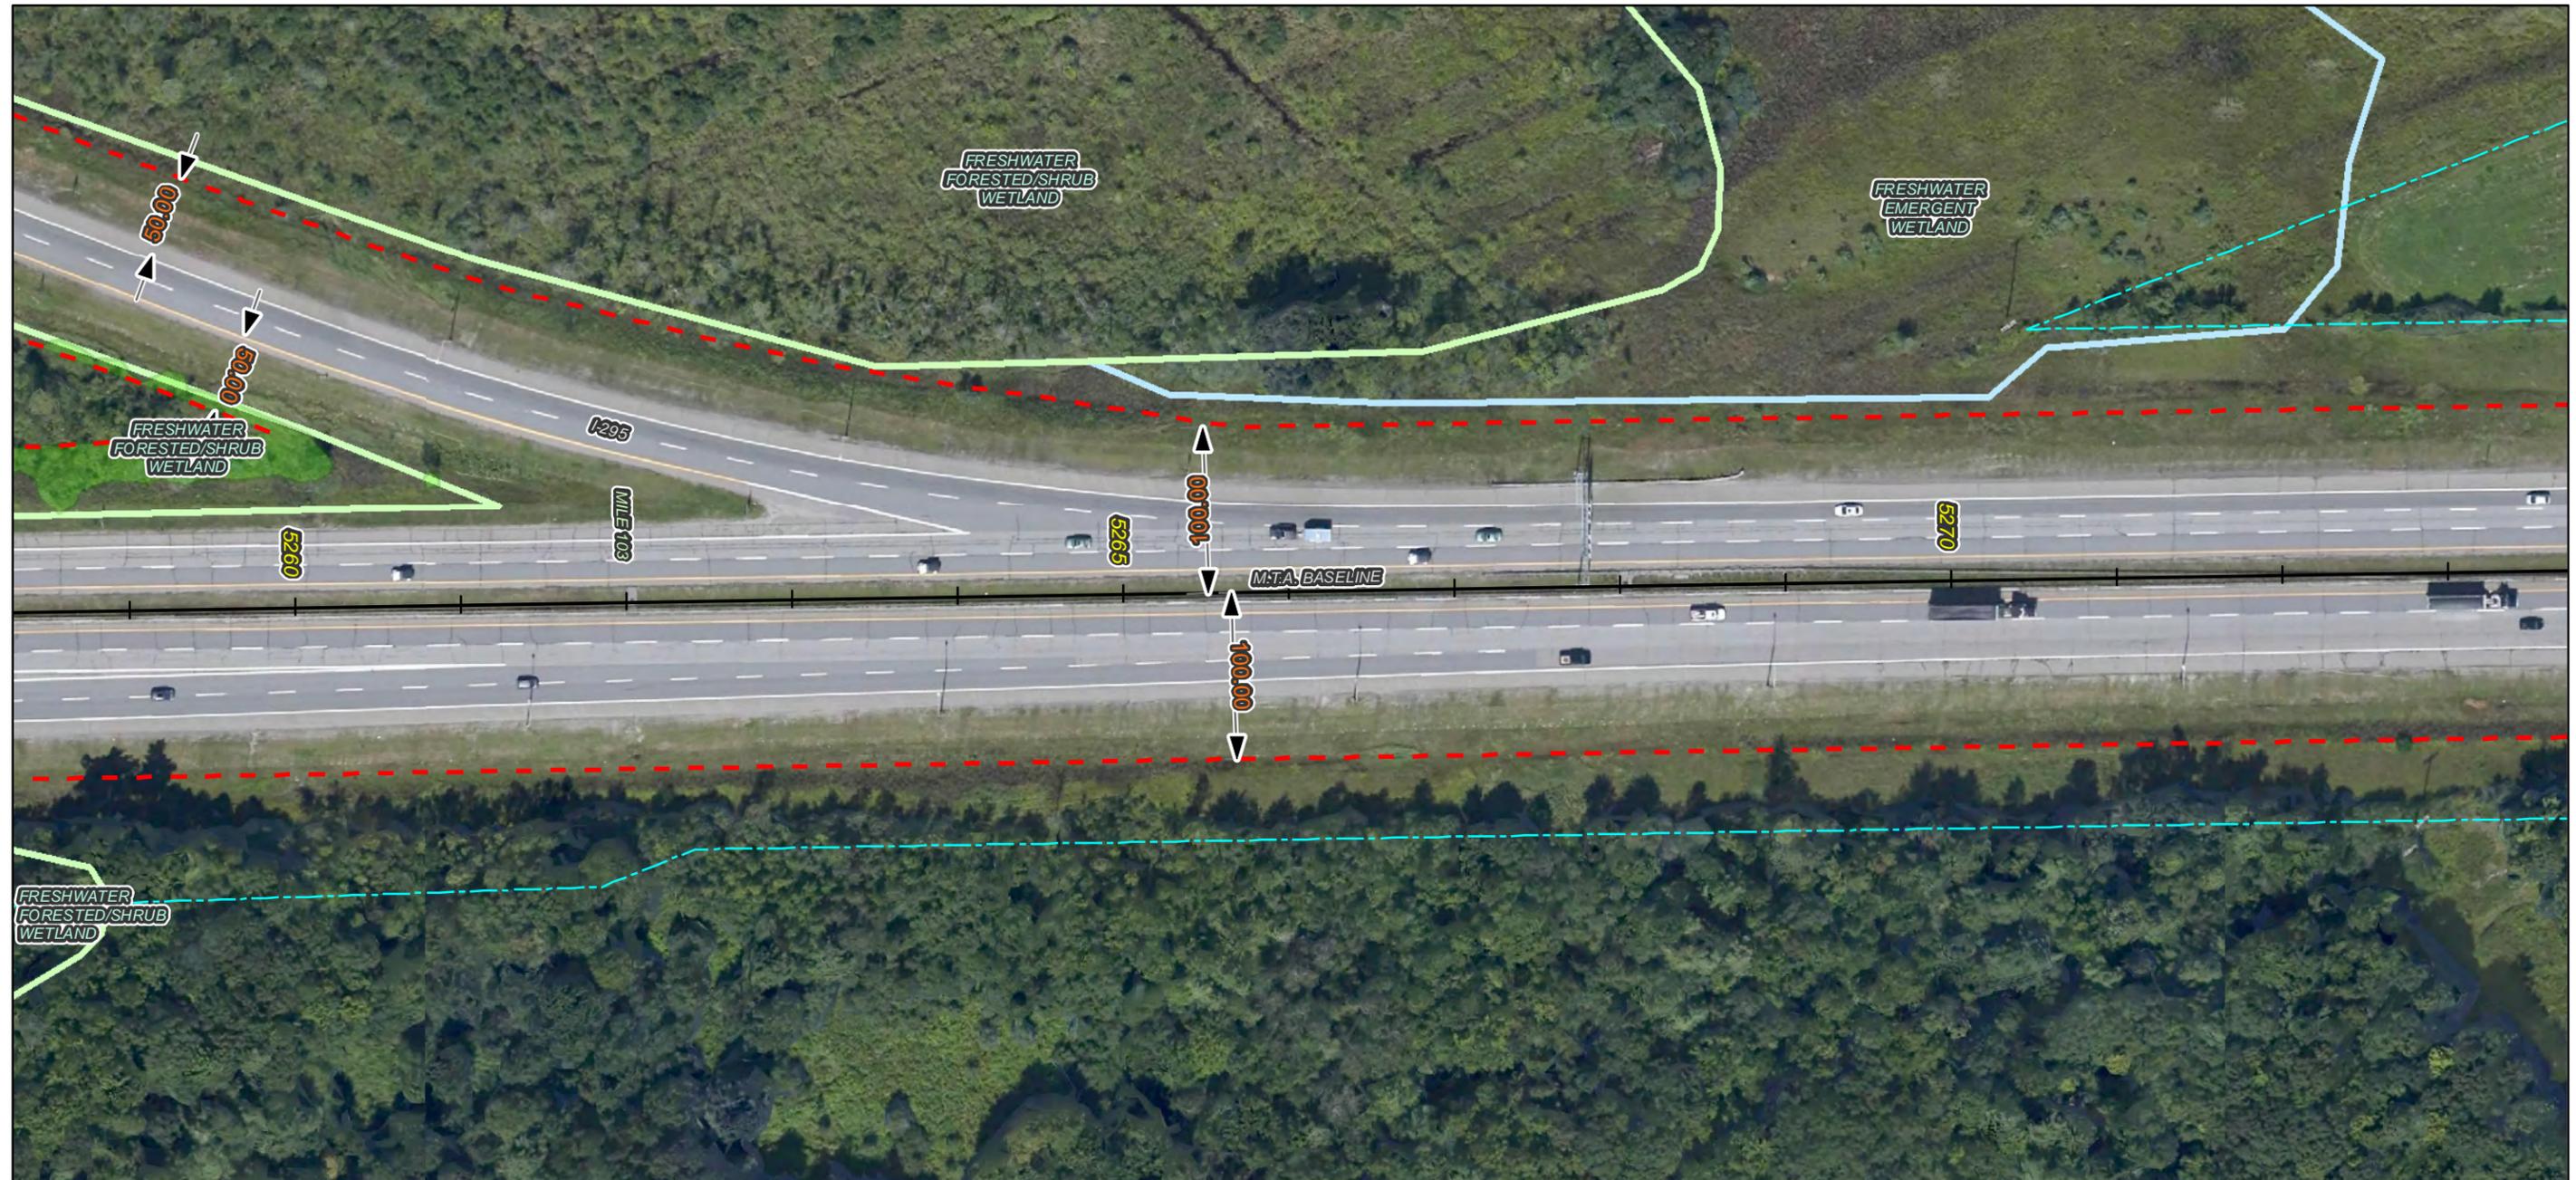



Notes:

1. All trees, down timber, brush, bushes, shrubs, plants and debris not designated to remain shall be removed from the clearing areas shown on these plans.
2. All stumps, whether existing or resulting from the clearing operation, that are located within the roadway clear zone or within areas that can be mowable after clearing operations are completed, shall be ground flush with the surrounding grade. All other stumps shall be cut as close as practicable to the surrounding grade, maximum height of 3-inches.
3. Stumps located in back slopes and within 15-vertical feet of the ditch line shall be ground flush.
4. Contractor shall take all precautions to protect traffic from flying debris generated by the operation.
5. All vegetated areas to remain that are damaged by the clearing operation shall be repaired at no cost to the Authority.
6. Mechanized clearing operations shall maintain a 25-foot setback from all streams and sensitive environmental areas.

Legend:

- ROW Boundary
- Clearing Limit Line
- Vegetation To Be Removed
- No Stump Grinding Required
- Do Not Remove Vegetation
- Streams
- NWI Wetland Type
- Freshwater Emergent Wetland
- Freshwater Forested/Shrub Wetland
- Water Body
- Conservation Lands

Imagery © 2015 Google

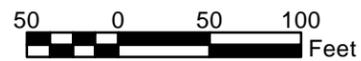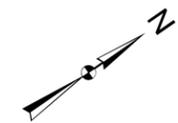

No.	Revision	By	Date

Designed By:

MAINE TURNPIKE AUTHORITY


	By	Date		By	Date
Designed	JIT	10/12	Checked	BAT	10/12
Drawn	RB	10/12	In Charge of	SRT	10/12

MAINE TURNPIKE
2360 CONGRESS STREET
PORTLAND, ME 04102
TEL (207) 871-7771
FAX (207) 879-5567



**THE GOLD STAR
MEMORIAL HIGHWAY**

CONTRACT: 2015.07
ROADSIDE CLEARING
MILE 75.3 TO MILE 82.9
MILE 99.2 TO MILE 109.1

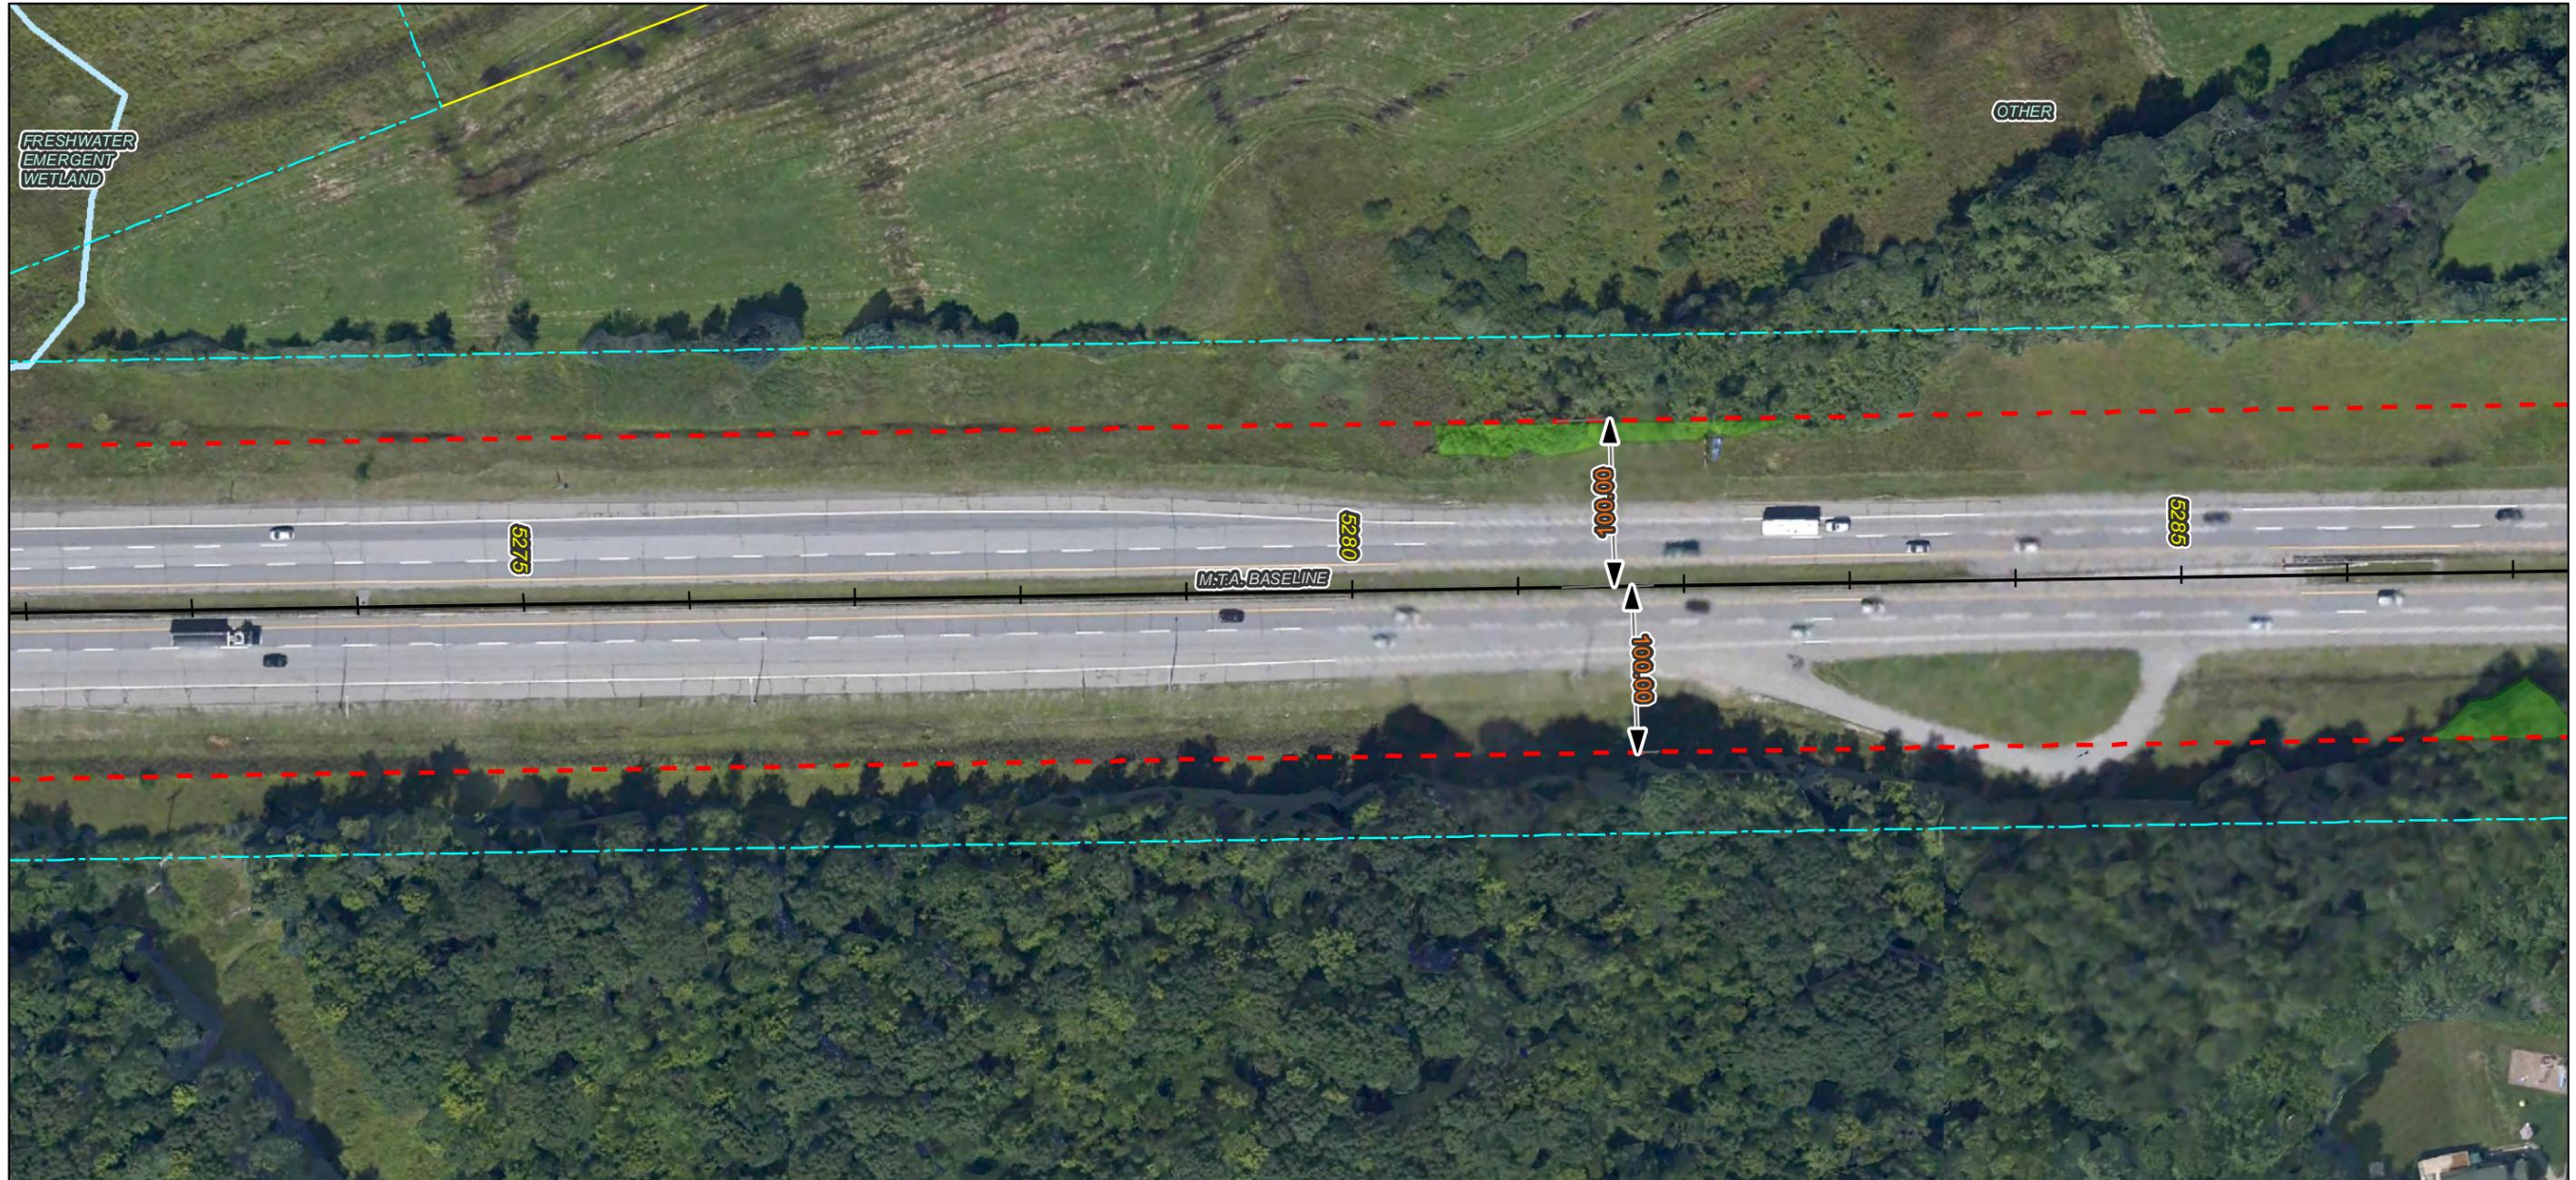

Notes:

1. All trees, down timber, brush, bushes, shrubs, plants and debris not designated to remain shall be removed from the clearing areas shown on these plans.
2. All stumps, whether existing or resulting from the clearing operation, that are located within the roadway clear zone or within areas that can be mowable after clearing operations are completed, shall be ground flush with the surrounding grade. All other stumps shall be cut as close as practicable to the surrounding grade, maximum height of 3-inches.
3. Stumps located in back slopes and within 15-vertical feet of the ditch line shall be ground flush.
4. Contractor shall take all precautions to protect traffic from flying debris generated by the operation.
5. All vegetated areas to remain that are damaged by the clearing operation shall be repaired at no cost to the Authority.
6. Mechanized clearing operations shall maintain a 25-foot setback from all streams and sensitive environmental areas.

Legend:

- — — — ROW Boundary
- NWI Wetland Type
- — — — Clearing Limit Line
- Freshwater Emergent Wetland
- Vegetation To Be Removed
- Freshwater Forested/Shrub Wetland
- No Stump Grinding Required
- Water Body
- Do Not Remove Vegetation
- Conservation Lands
- Streams

Imagery © 2015 Google




50 0 50 100 Feet			
No.	Revision	By	Date

Designed By:					
MAINE TURNPIKE AUTHORITY					
	By	Date		By	Date
	Designed	JIT 10/12	Checked	BAT	10/12
	Drawn	RB 10/12	In Charge of	SRT	10/12

MAINE TURNPIKE
2360 CONGRESS STREET
PORTLAND, ME 04102
TEL (207) 871-7771
FAX (207) 879-5567

THE GOLD STAR MEMORIAL HIGHWAY

CONTRACT: 2015.07 ROADSIDE CLEARING MILE 75.3 TO MILE 82.9 MILE 99.2 TO MILE 109.1
CONTRACT: 2015.07 SHEET NUMBER: 408 of 428

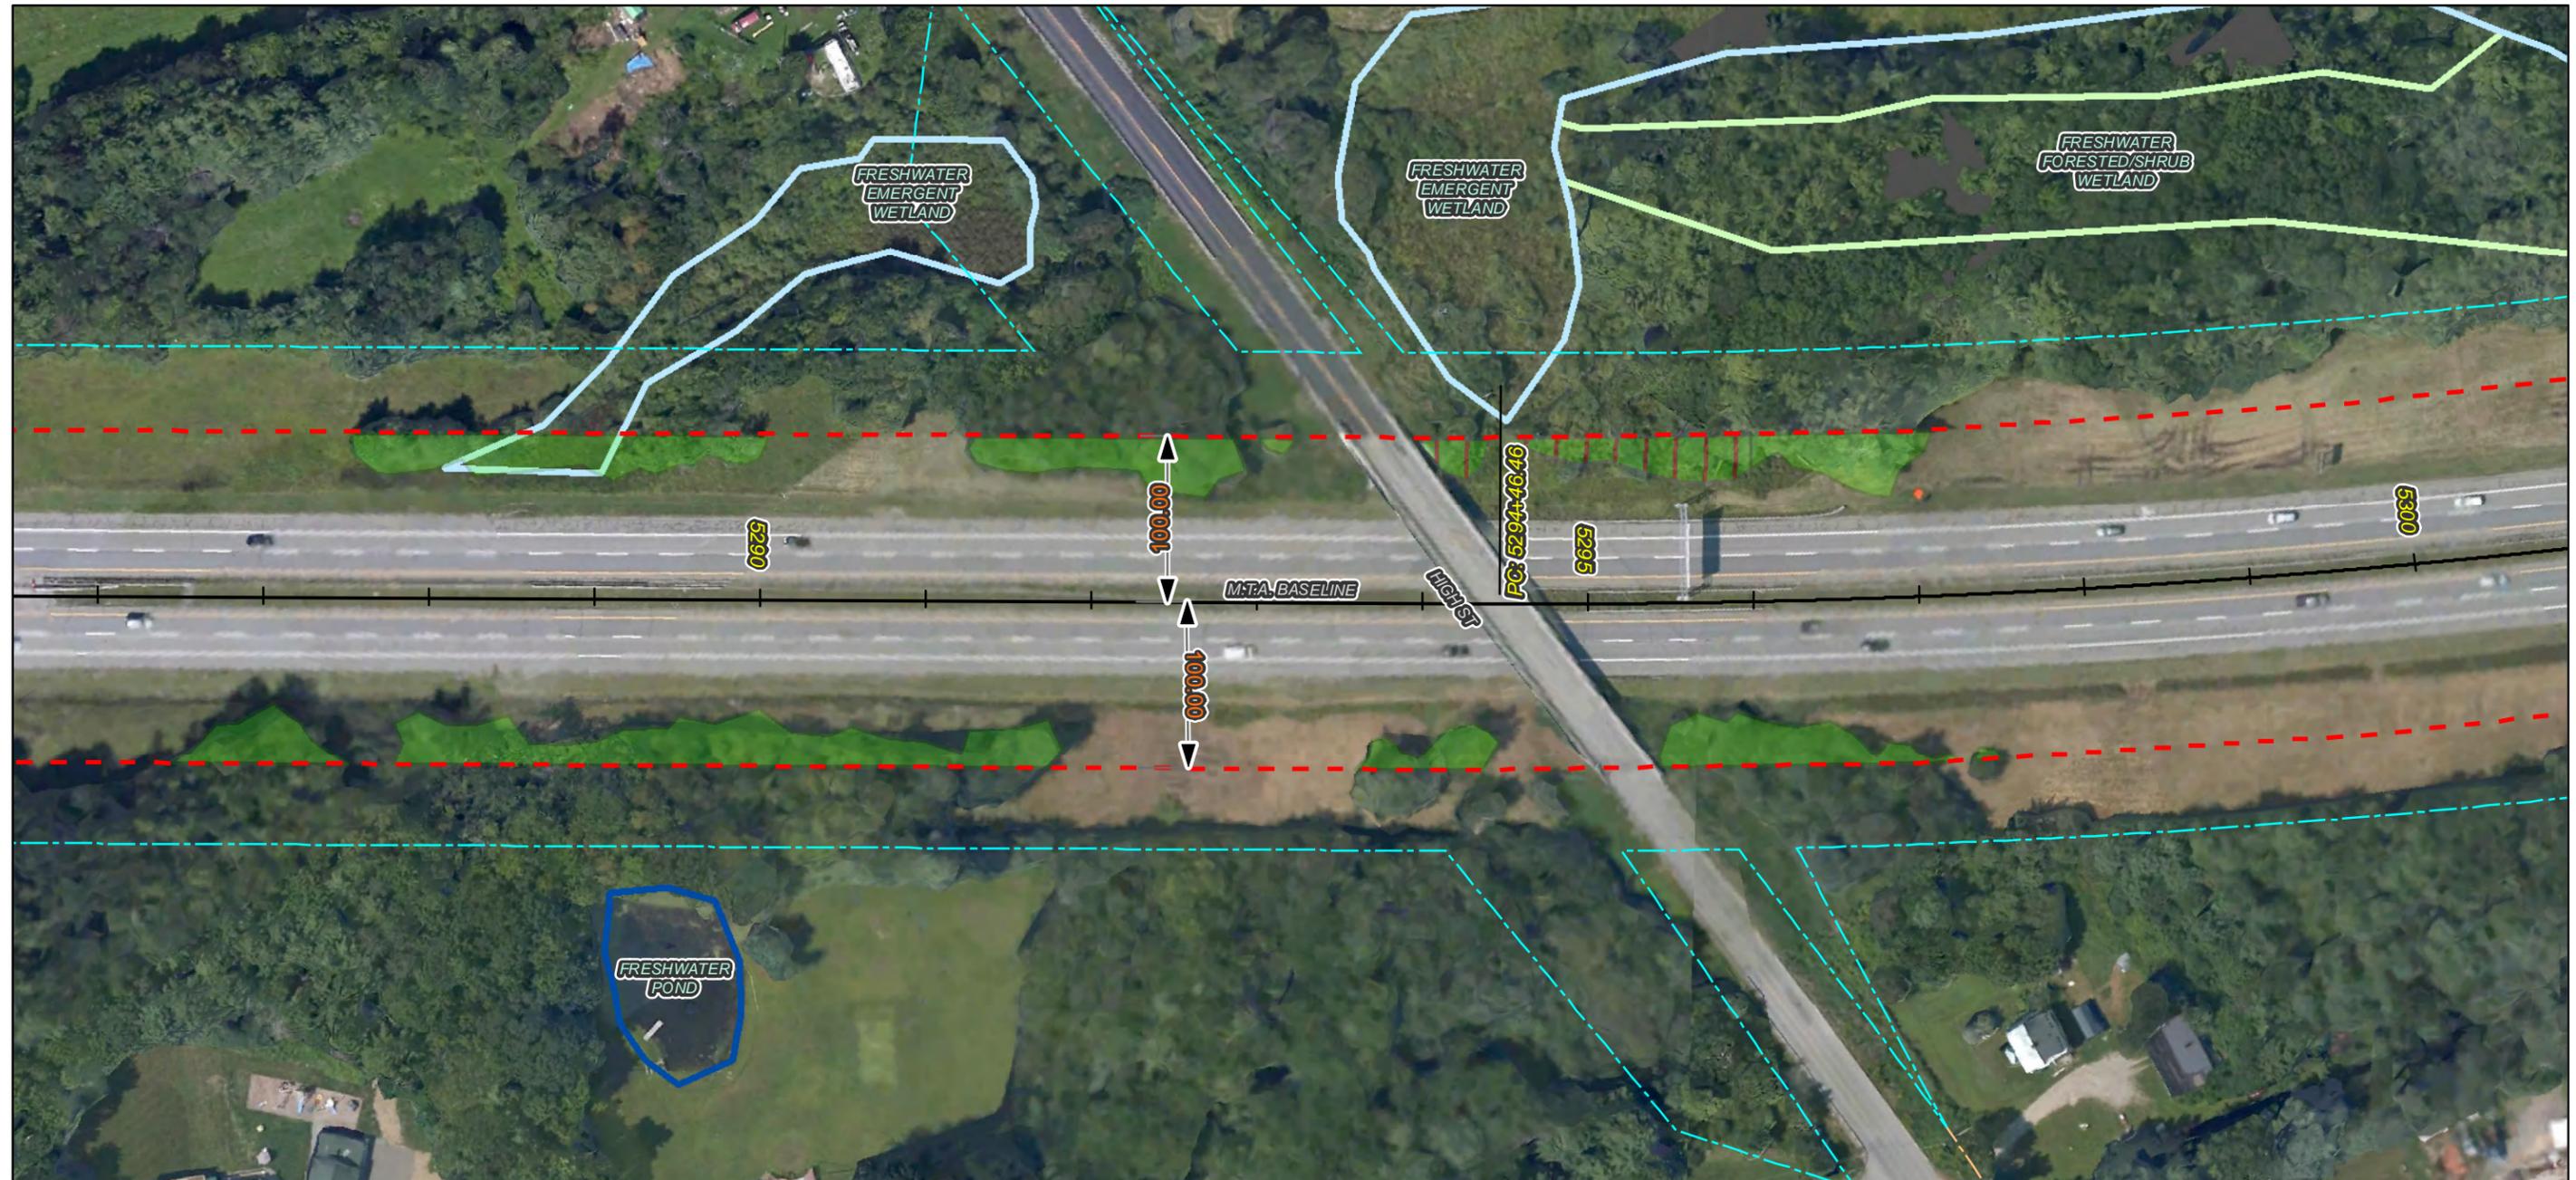


Notes:

1. All trees, down timber, brush, bushes, shrubs, plants and debris not designated to remain shall be removed from the clearing areas shown on these plans.
2. All stumps, whether existing or resulting from the clearing operation, that are located within the roadway clear zone or within areas that can be mowable after clearing operations are completed, shall be ground flush with the surrounding grade. All other stumps shall be cut as close as practicable to the surrounding grade, maximum height of 3-inches.
3. Stumps located in back slopes and within 15-vertical feet of the ditch line shall be ground flush.
4. Contractor shall take all precautions to protect traffic from flying debris generated by the operation.
5. All vegetated areas to remain that are damaged by the clearing operation shall be repaired at no cost to the Authority.
6. Mechanized clearing operations shall maintain a 25-foot setback from all streams and sensitive environmental areas.

Legend:

- ROW Boundary
- - - Clearing Limit Line
- Vegetation To Be Removed
- No Stump Grinding Required
- Do Not Remove Vegetation
- ~ Streams
- NWI Wetland Type
 - Freshwater Emergent Wetland
 - Freshwater Forested/Shrub Wetland
 - Water Body
 - Conservation Lands

Imagery © 2015 Google

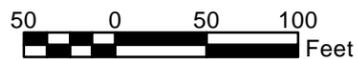

No.	Revision	By	Date

Designed By:					
MAINE TURNPIKE AUTHORITY					
	By	Date		By	Date
	Designed	JIT 10/12	Checked	BAT	10/12
	Drawn	RB 10/12	In Charge of	SRT	10/12

MAINE TURNPIKE
2360 CONGRESS STREET
PORTLAND, ME 04102
TEL (207) 871-7771
FAX (207) 879-5567



**THE GOLD STAR
MEMORIAL HIGHWAY**

CONTRACT: 2015.07
ROADSIDE CLEARING
MILE 75.3 TO MILE 82.9
MILE 99.2 TO MILE 109.1



Notes:

1. All trees, down timber, brush, bushes, shrubs, plants and debris not designated to remain shall be removed from the clearing areas shown on these plans.
2. All stumps, whether existing or resulting from the clearing operation, that are located within the roadway clear zone or within areas that can be mowable after clearing operations are completed, shall be ground flush with the surrounding grade. All other stumps shall be cut as close as practicable to the surrounding grade, maximum height of 3-inches.
3. Stumps located in back slopes and within 15-vertical feet of the ditch line shall be ground flush.
4. Contractor shall take all precautions to protect traffic from flying debris generated by the operation.
5. All vegetated areas to remain that are damaged by the clearing operation shall be repaired at no cost to the Authority.
6. Mechanized clearing operations shall maintain a 25-foot setback from all streams and sensitive environmental areas.

Legend:

- ROW Boundary
- Clearing Limit Line
- Vegetation To Be Removed
- No Stump Grinding Required
- Do Not Remove Vegetation
- ~ Streams
- NWI Wetland Type
- Freshwater Emergent Wetland
- Freshwater Forested/Shrub Wetland
- Water Body
- Conservation Lands

Imagery © 2015 Google



50 0 50 100 Feet			
No.	Revision	By	Date

Designed By:					
MAINE TURNPIKE AUTHORITY					
	By	Date		By	Date
	JIT	10/12	Checked	BAT	10/12
	Drawn	RB	In Charge of	SRT	10/12


MAINE TURNPIKE
2360 CONGRESS STREET
PORTLAND, ME 04102
TEL (207) 871-7771
FAX (207) 879-5567



THE GOLD STAR
MEMORIAL HIGHWAY

CONTRACT: 2015.07
ROADSIDE CLEARING
MILE 75.3 TO MILE 82.9
MILE 99.2 TO MILE 109.1

CONTRACT: 2015.07 SHEET NUMBER: 410 of 428

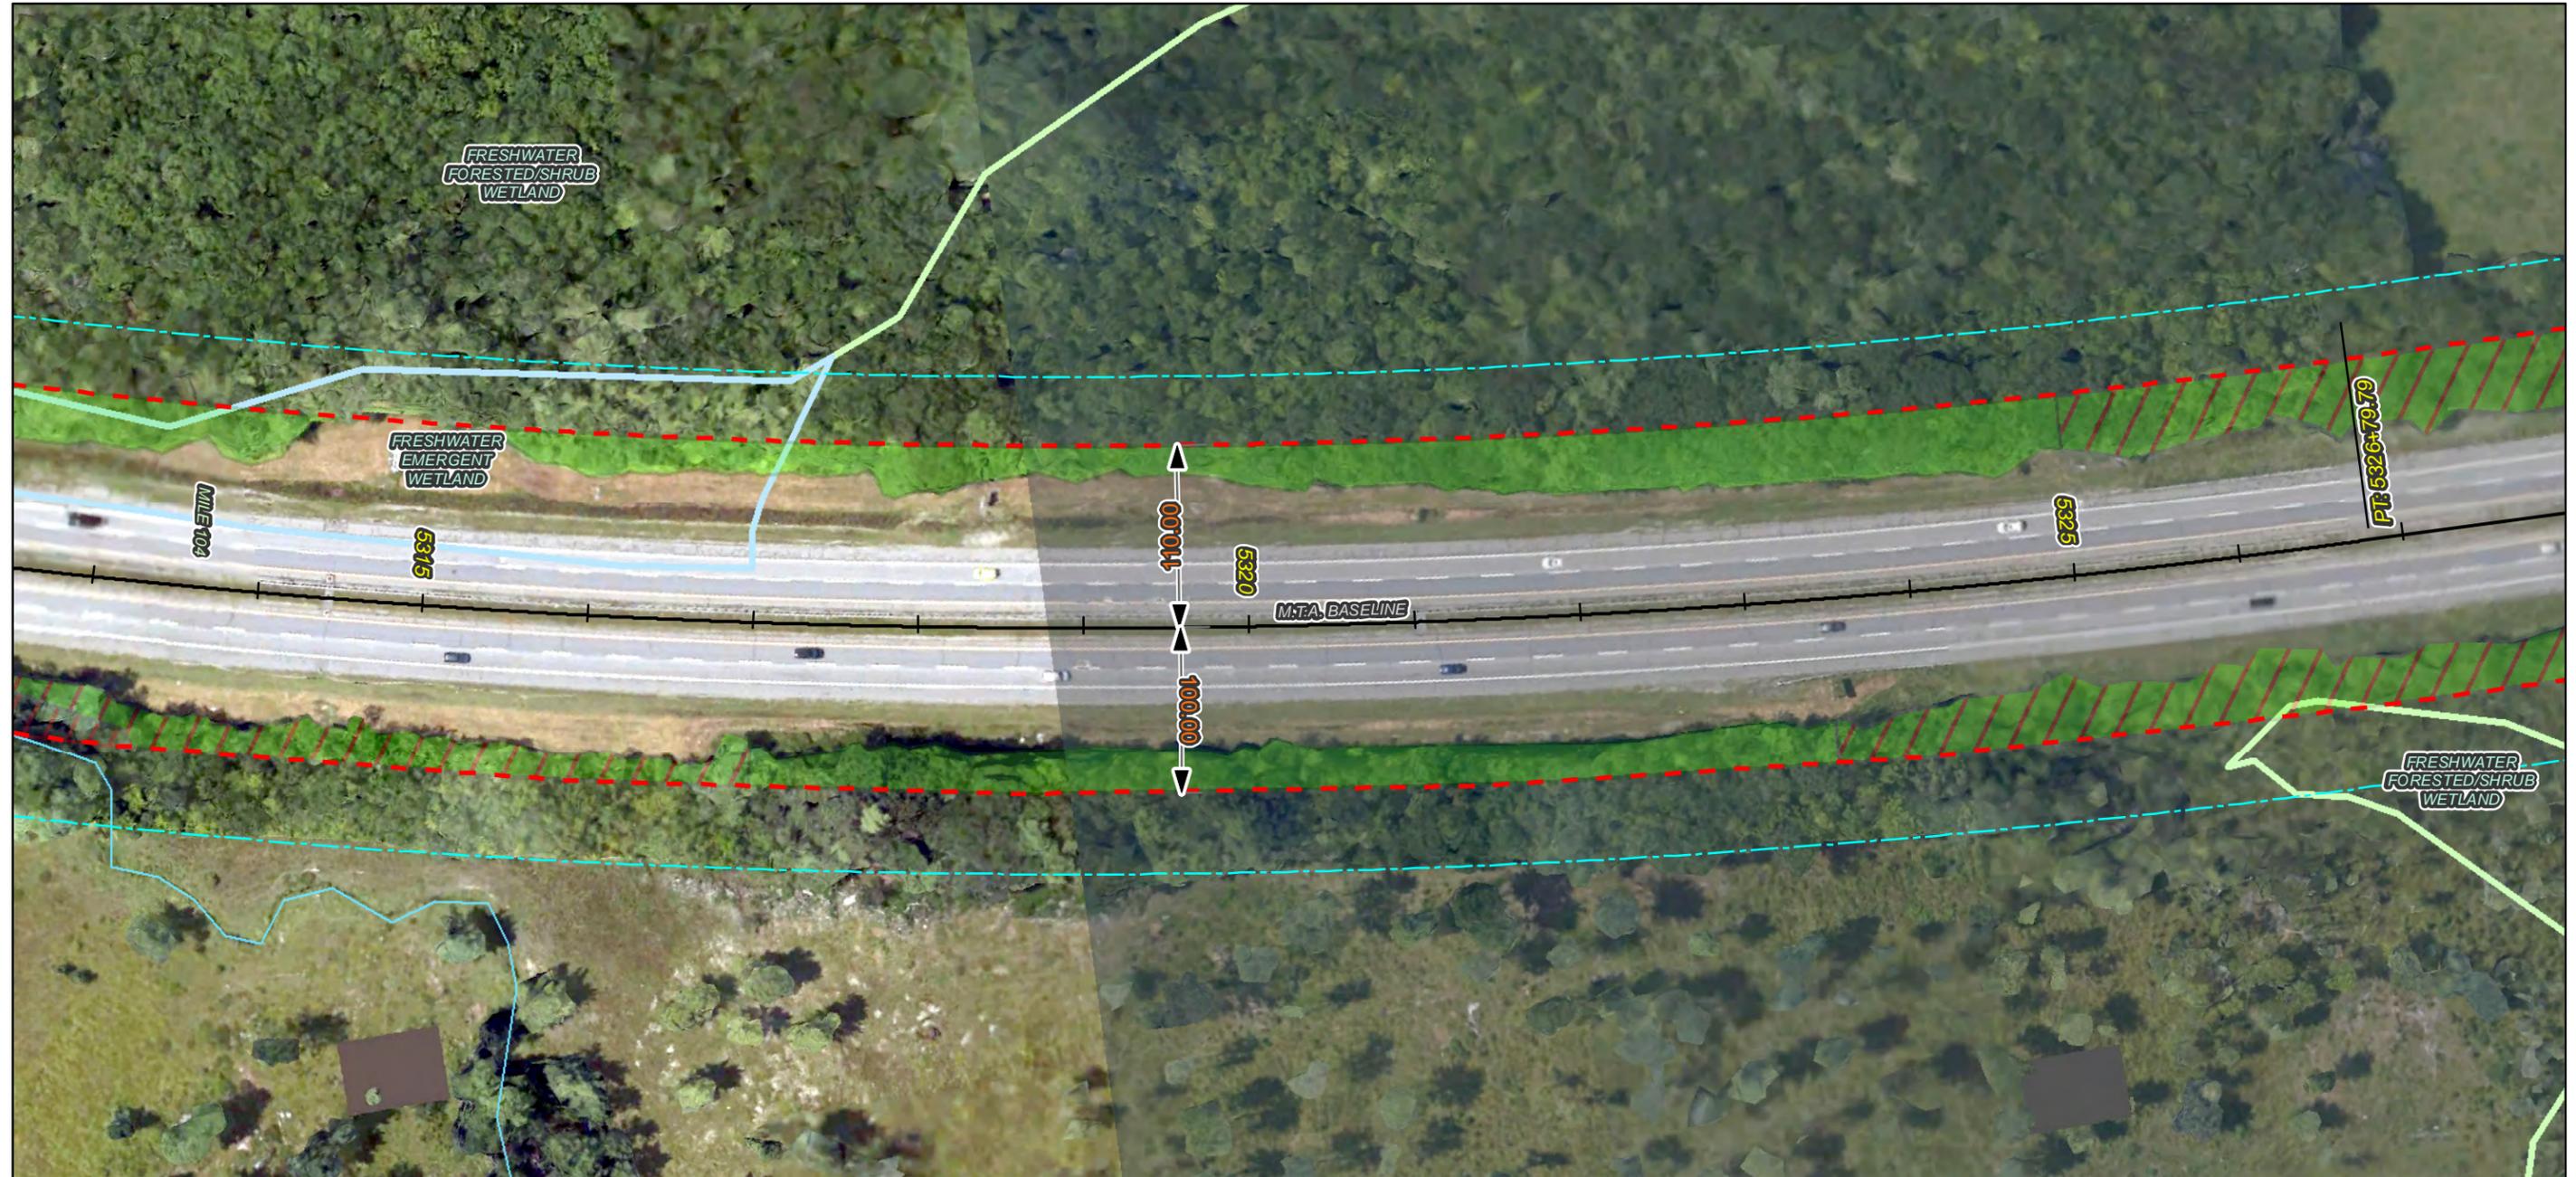

Notes:

1. All trees, down timber, brush, bushes, shrubs, plants and debris not designated to remain shall be removed from the clearing areas shown on these plans.
2. All stumps, whether existing or resulting from the clearing operation, that are located within the roadway clear zone or within areas that can be mowable after clearing operations are completed, shall be ground flush with the surrounding grade. All other stumps shall be cut as close as practicable to the surrounding grade, maximum height of 3-inches.
3. Stumps located in back slopes and within 15-vertical feet of the ditch line shall be ground flush.
4. Contractor shall take all precautions to protect traffic from flying debris generated by the operation.
5. All vegetated areas to remain that are damaged by the clearing operation shall be repaired at no cost to the Authority.
6. Mechanized clearing operations shall maintain a 25-foot setback from all streams and sensitive environmental areas.

Legend:

- ROW Boundary
- - - Clearing Limit Line
- Vegetation To Be Removed
- ▨ No Stump Grinding Required
- ▧ Do Not Remove Vegetation
- ~ Streams
- NWI Wetland Type
- Freshwater Emergent Wetland
- Freshwater Forested/Shrub Wetland
- Water Body
- Conservation Lands

Imagery © 2015 Google



50 0 50 100 Feet			
No.	Revision	By	Date


Designed By:					
MAINE TURNPIKE AUTHORITY					
	By	Date		By	Date
Designed	JIT	10/12	Checked	BAT	10/12
Drawn	RB	10/12	In Charge of	SRT	10/12

MAINE TURNPIKE
 2360 CONGRESS STREET
 PORTLAND, ME 04102
 TEL (207) 871-7771
 FAX (207) 879-5567

THE GOLD STAR MEMORIAL HIGHWAY

CONTRACT: 2015.07
 ROADSIDE CLEARING
 MILE 75.3 TO MILE 82.9
 MILE 99.2 TO MILE 109.1

CONTRACT: 2015.07
SHEET NUMBER: 411 of 428

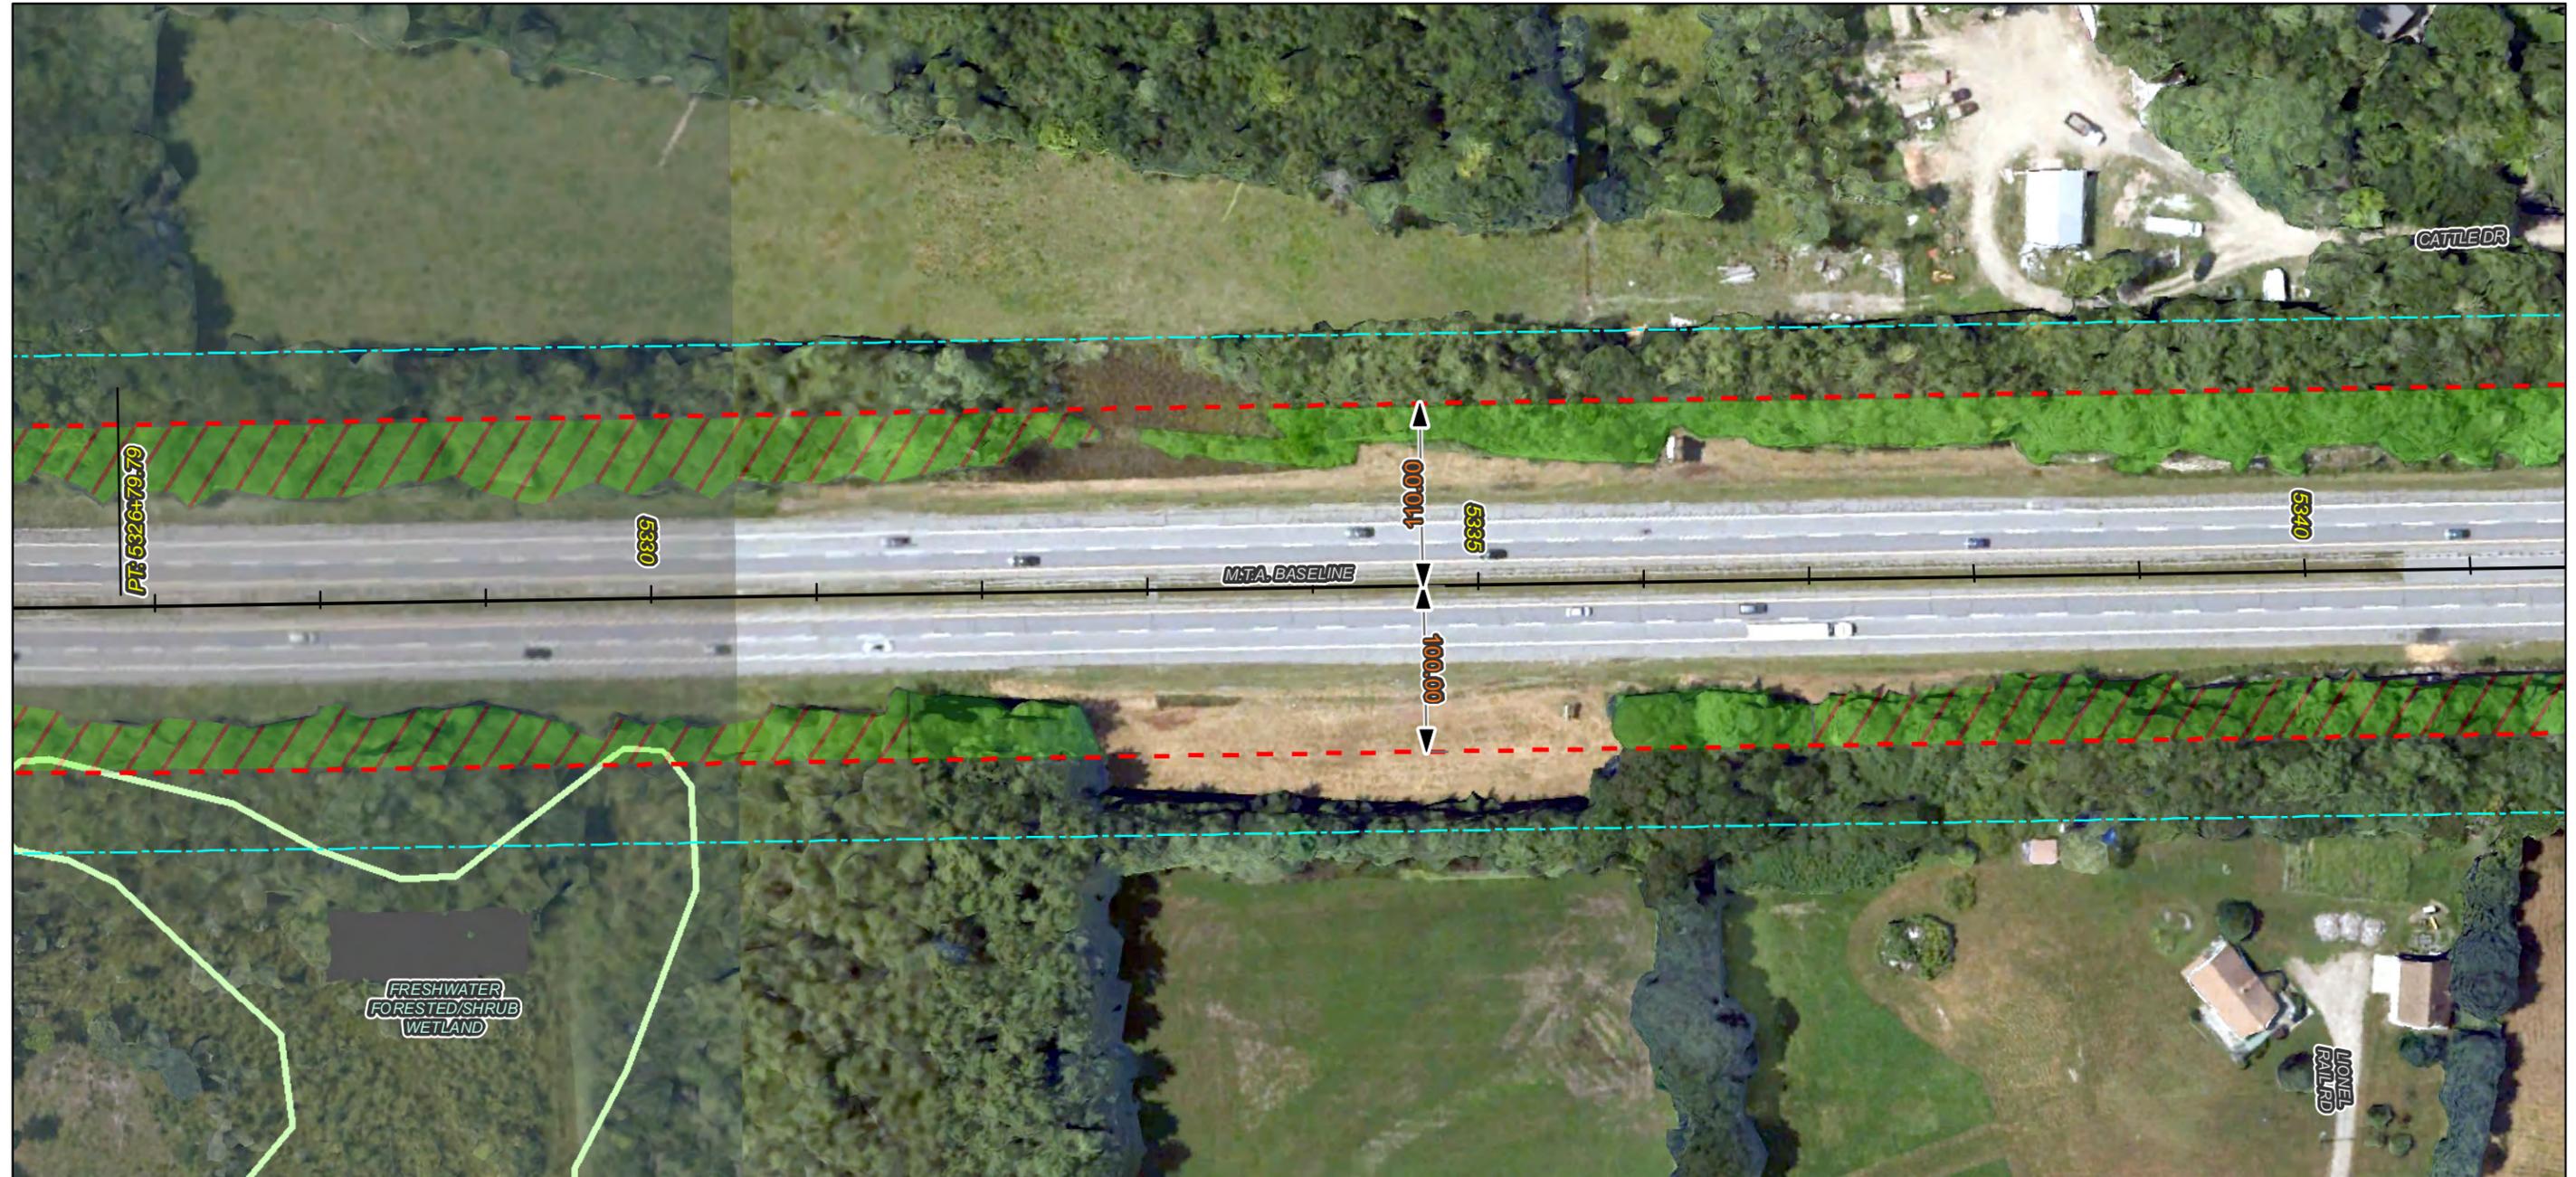


Notes:

1. All trees, down timber, brush, bushes, shrubs, plants and debris not designated to remain shall be removed from the clearing areas shown on these plans.
2. All stumps, whether existing or resulting from the clearing operation, that are located within the roadway clear zone or within areas that can be mowable after clearing operations are completed, shall be ground flush with the surrounding grade. All other stumps shall be cut as close as practicable to the surrounding grade, maximum height of 3-inches.
3. Stumps located in back slopes and within 15-vertical feet of the ditch line shall be ground flush.
4. Contractor shall take all precautions to protect traffic from flying debris generated by the operation.
5. All vegetated areas to remain that are damaged by the clearing operation shall be repaired at no cost to the Authority.
6. Mechanized clearing operations shall maintain a 25-foot setback from all streams and sensitive environmental areas.

Legend:

- ROW Boundary
- - - Clearing Limit Line
- Vegetation To Be Removed
- No Stump Grinding Required
- Do Not Remove Vegetation
- Streams
- NWI Wetland Type
 - Freshwater Emergent Wetland
 - Freshwater Forested/Shrub Wetland
 - Water Body
 - Conservation Lands

Imagery © 2015 Google

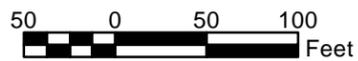

No.	Revision	By	Date


Designed By:					
MAINE TURNPIKE AUTHORITY					
	By	Date		By	Date
	JIT	10/12	Checked	BAT	10/12
	Drawn	RB	In Charge of	SRT	10/12

MAINE TURNPIKE
2360 CONGRESS STREET
PORTLAND, ME 04102
TEL (207) 871-7771
FAX (207) 879-5567



**THE GOLD STAR
MEMORIAL HIGHWAY**

CONTRACT: 2015.07
ROADSIDE CLEARING
MILE 75.3 TO MILE 82.9
MILE 99.2 TO MILE 109.1

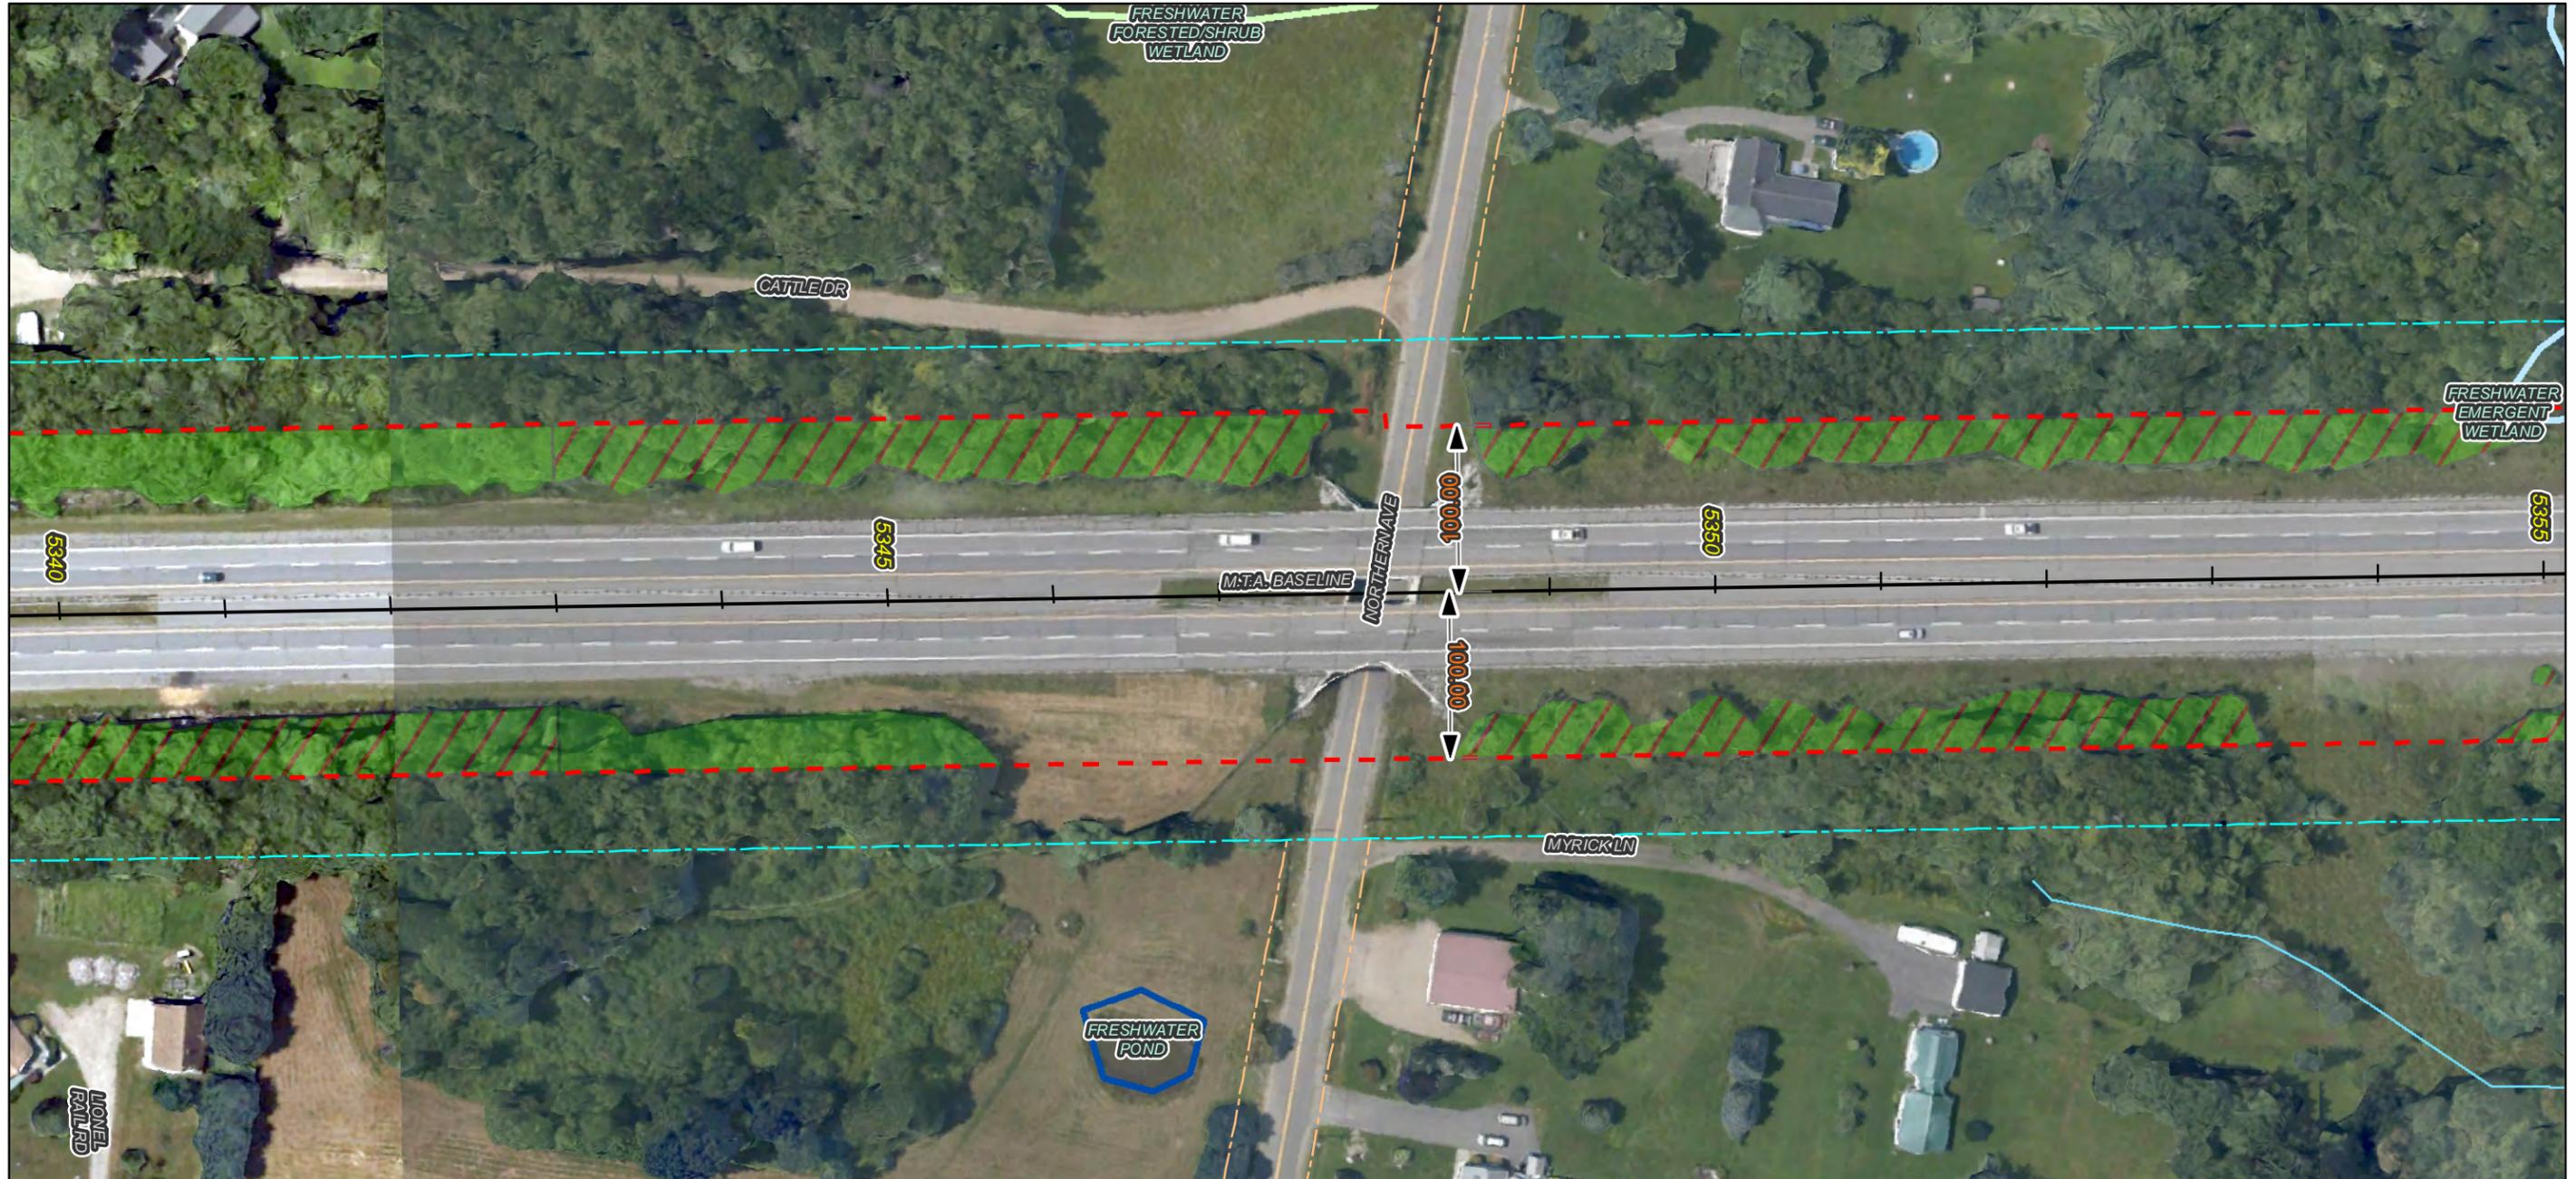


Notes:

1. All trees, down timber, brush, bushes, shrubs, plants and debris not designated to remain shall be removed from the clearing areas shown on these plans.
2. All stumps, whether existing or resulting from the clearing operation, that are located within the roadway clear zone or within areas that can be mowable after clearing operations are completed, shall be ground flush with the surrounding grade. All other stumps shall be cut as close as practicable to the surrounding grade, maximum height of 3-inches.
3. Stumps located in back slopes and within 15-vertical feet of the ditch line shall be ground flush.
4. Contractor shall take all precautions to protect traffic from flying debris generated by the operation.
5. All vegetated areas to remain that are damaged by the clearing operation shall be repaired at no cost to the Authority.
6. Mechanized clearing operations shall maintain a 25-foot setback from all streams and sensitive environmental areas.

Legend:

- ROW Boundary
- - - Clearing Limit Line
- Vegetation To Be Removed
- ▨ No Stump Grinding Required
- ▩ Do Not Remove Vegetation
- ~ Streams
- NWI Wetland Type
 - Freshwater Emergent Wetland
 - Freshwater Forested/Shrub Wetland
 - Water Body
 - Conservation Lands

Imagery © 2015 Google

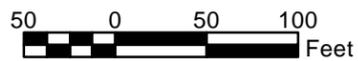

No.	Revision	By	Date


Designed By:					
MAINE TURNPIKE AUTHORITY					
	By	Date		By	Date
	JIT	10/12	Checked	BAT	10/12
	RB	10/12	In Charge of	SRT	10/12

MAINE TURNPIKE
2360 CONGRESS STREET
PORTLAND, ME 04102
TEL (207) 871-7771
FAX (207) 879-5567



**THE GOLD STAR
MEMORIAL HIGHWAY**

CONTRACT: 2015.07
ROADSIDE CLEARING
MILE 75.3 TO MILE 82.9
MILE 99.2 TO MILE 109.1

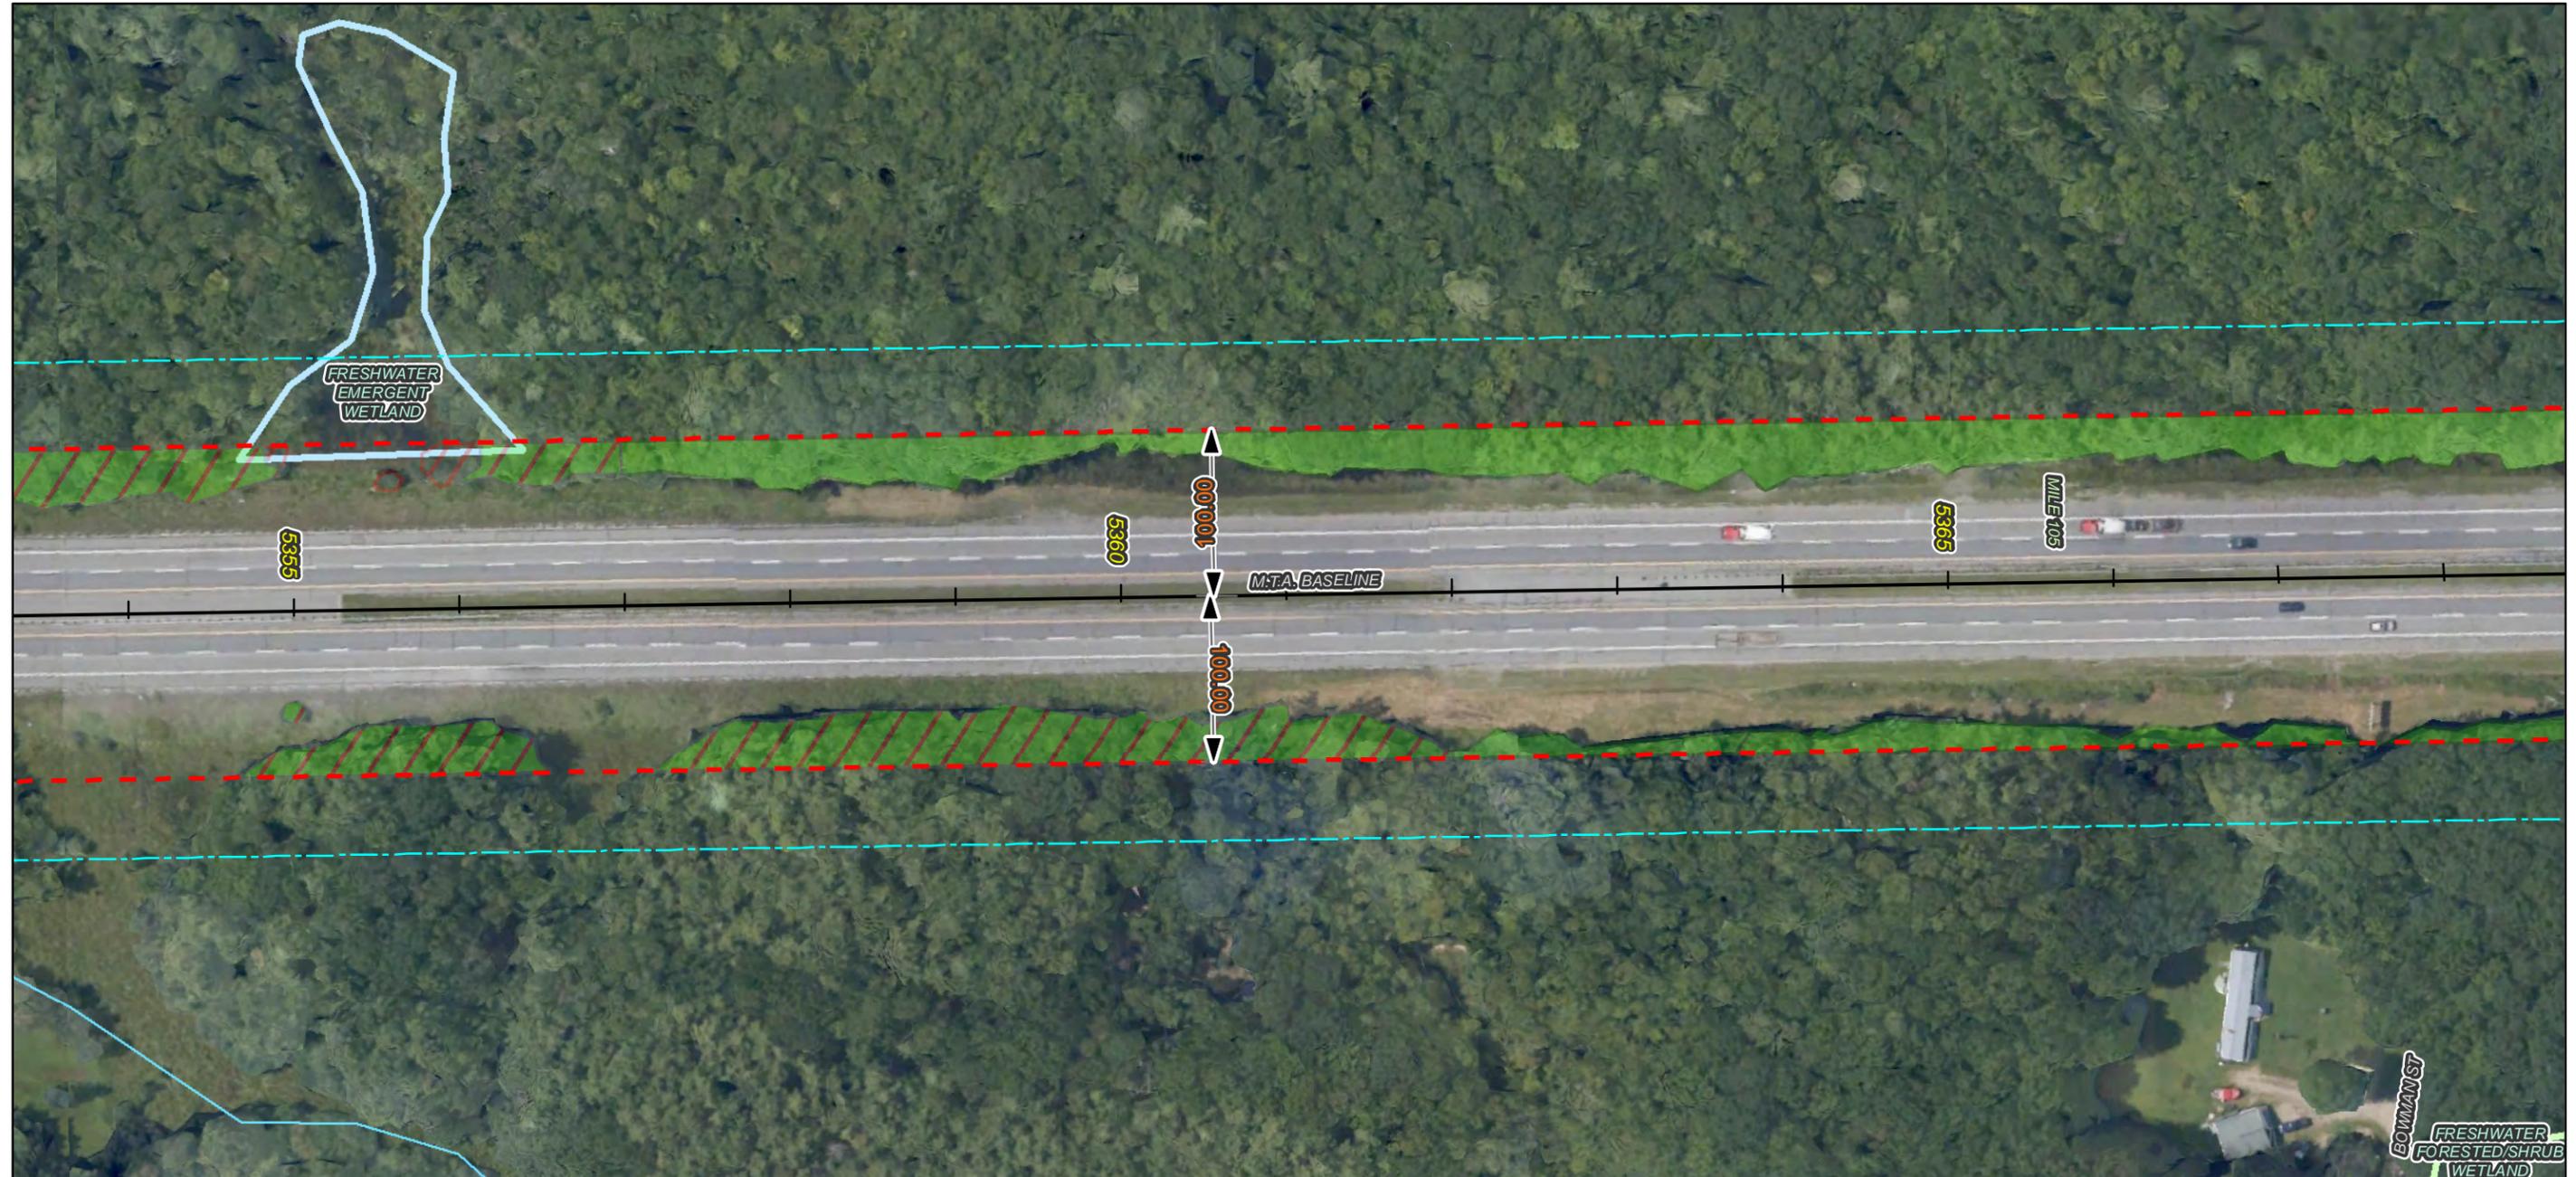


Notes:

1. All trees, down timber, brush, bushes, shrubs, plants and debris not designated to remain shall be removed from the clearing areas shown on these plans.
2. All stumps, whether existing or resulting from the clearing operation, that are located within the roadway clear zone or within areas that can be mowable after clearing operations are completed, shall be ground flush with the surrounding grade. All other stumps shall be cut as close as practicable to the surrounding grade, maximum height of 3-inches.
3. Stumps located in back slopes and within 15-vertical feet of the ditch line shall be ground flush.
4. Contractor shall take all precautions to protect traffic from flying debris generated by the operation.
5. All vegetated areas to remain that are damaged by the clearing operation shall be repaired at no cost to the Authority.
6. Mechanized clearing operations shall maintain a 25-foot setback from all streams and sensitive environmental areas.

Legend:

- ROW Boundary
- - - Clearing Limit Line
- Vegetation To Be Removed
- ▨ No Stump Grinding Required
- ▩ Do Not Remove Vegetation
- ~ Streams
- NWI Wetland Type
- Freshwater Emergent Wetland
- Freshwater Forested/Shrub Wetland
- Water Body
- Conservation Lands

Imagery © 2015 Google

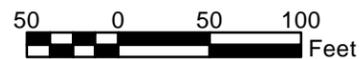

No.	Revision	By	Date


Designed By:					
MAINE TURNPIKE AUTHORITY					
	By	Date		By	Date
	JIT	10/12	Checked	BAT	10/12
	RB	10/12	In Charge of	SRT	10/12

MAINE TURNPIKE
2360 CONGRESS STREET
PORTLAND, ME 04102
TEL (207) 871-7771
FAX (207) 879-5567



**THE GOLD STAR
MEMORIAL HIGHWAY**

CONTRACT: 2015.07
ROADSIDE CLEARING
MILE 75.3 TO MILE 82.9
MILE 99.2 TO MILE 109.1

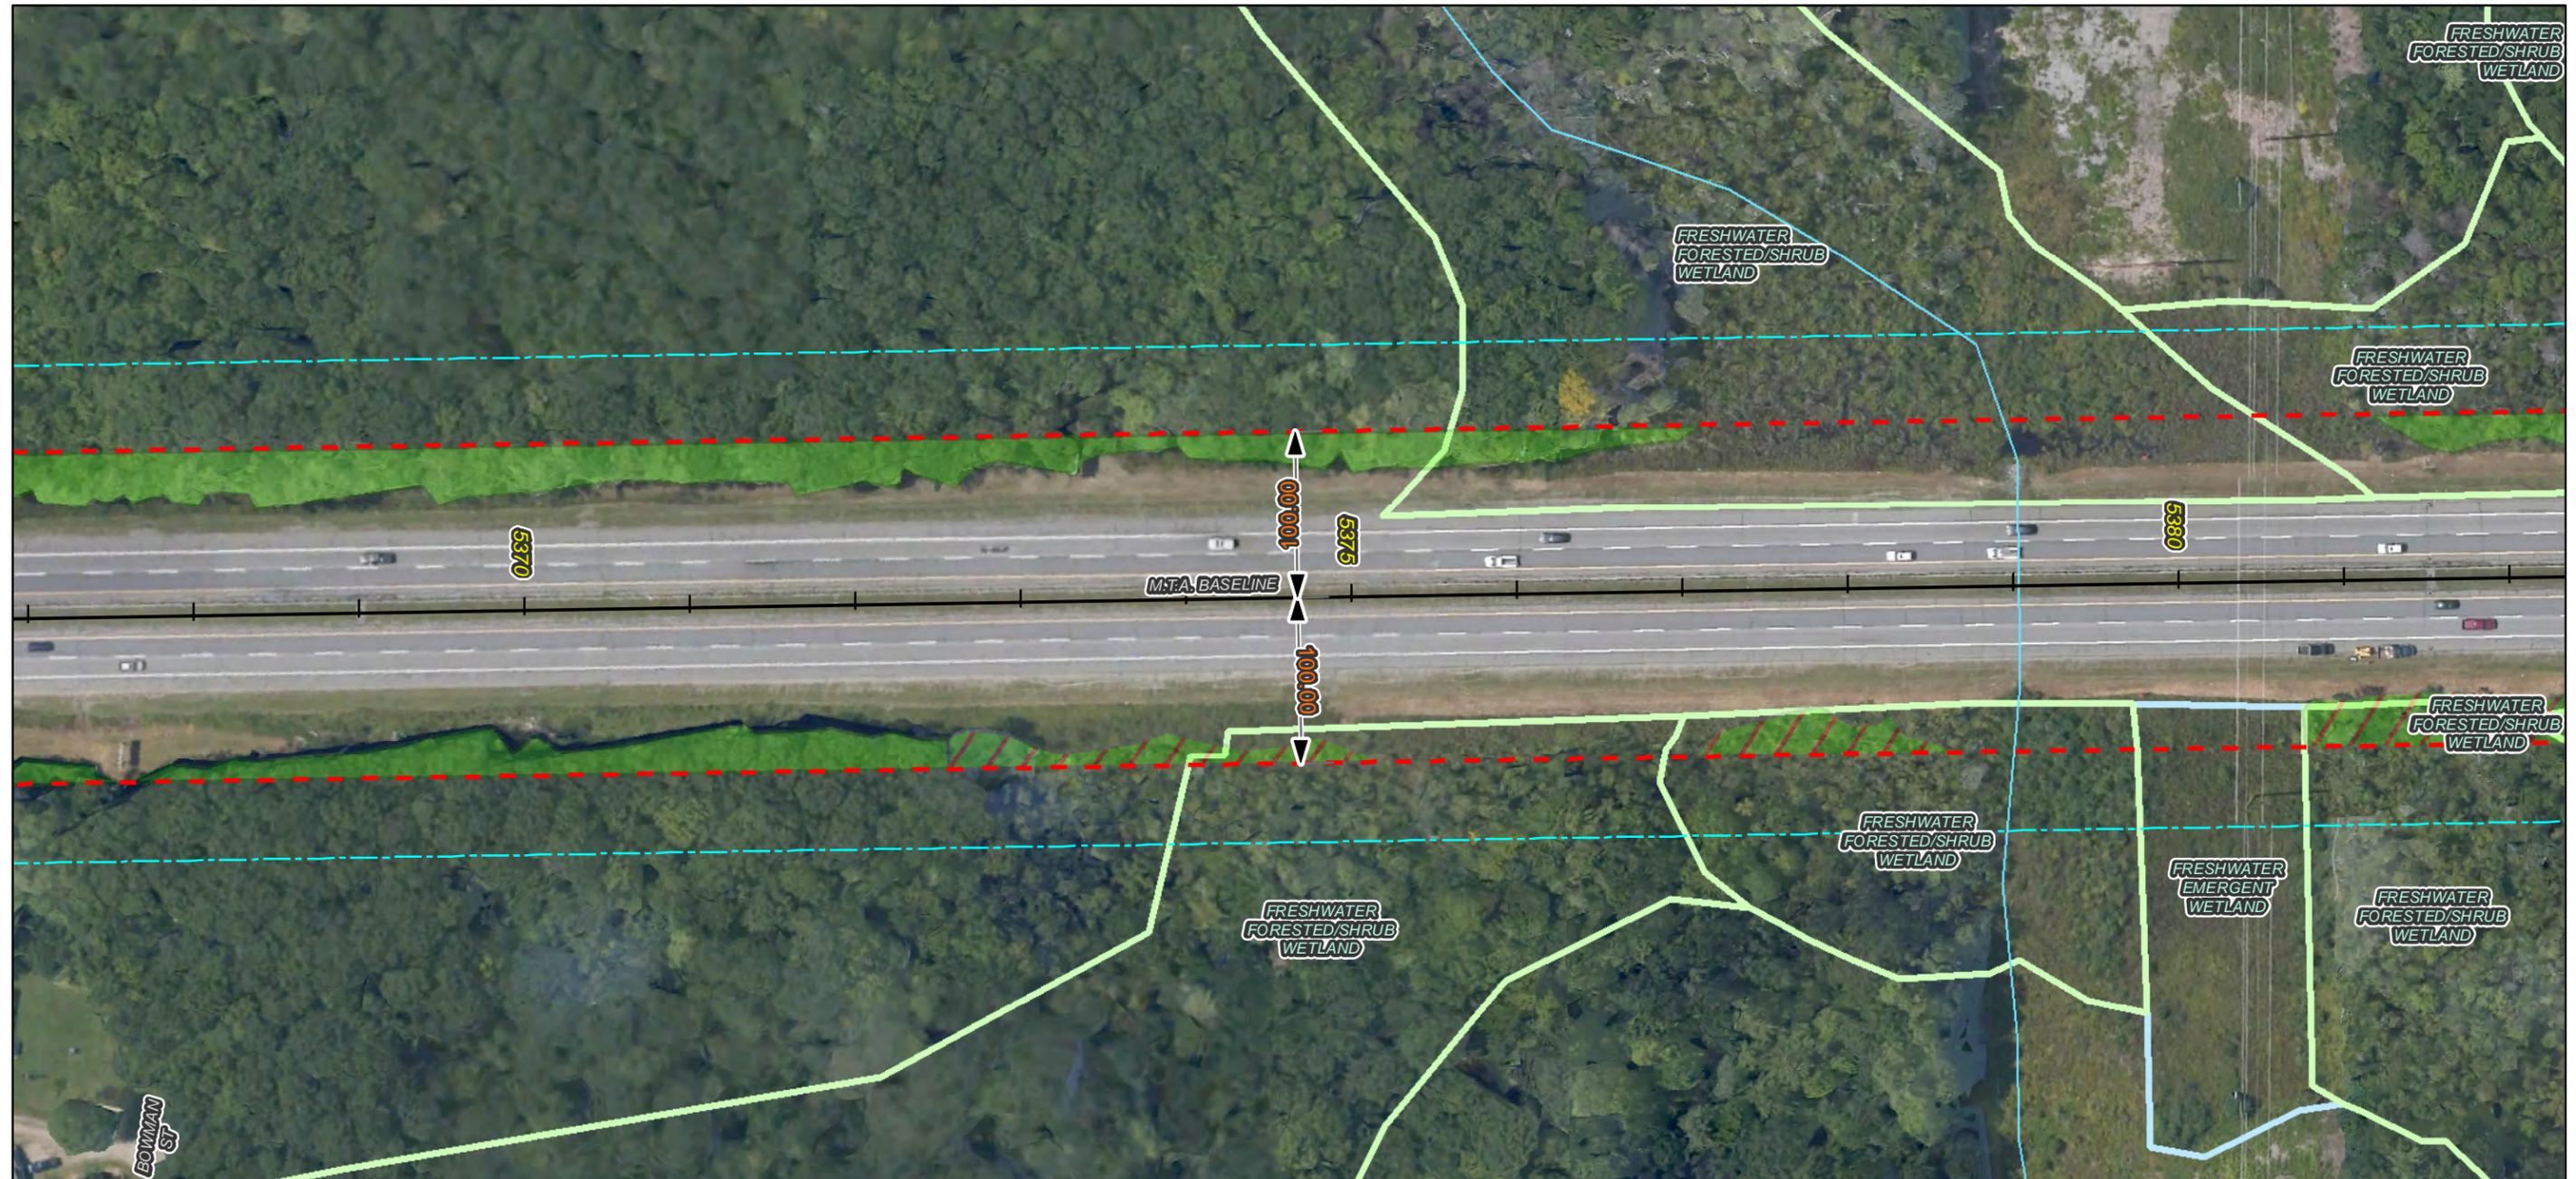

Notes:

1. All trees, down timber, brush, bushes, shrubs, plants and debris not designated to remain shall be removed from the clearing areas shown on these plans.
2. All stumps, whether existing or resulting from the clearing operation, that are located within the roadway clear zone or within areas that can be mowable after clearing operations are completed, shall be ground flush with the surrounding grade. All other stumps shall be cut as close as practicable to the surrounding grade, maximum height of 3-inches.
3. Stumps located in back slopes and within 15-vertical feet of the ditch line shall be ground flush.
4. Contractor shall take all precautions to protect traffic from flying debris generated by the operation.
5. All vegetated areas to remain that are damaged by the clearing operation shall be repaired at no cost to the Authority.
6. Mechanized clearing operations shall maintain a 25-foot setback from all streams and sensitive environmental areas.

Legend:

- ROW Boundary
- - - Clearing Limit Line
- Vegetation To Be Removed
- ▨ No Stump Grinding Required
- ▩ Do Not Remove Vegetation
- ~ Streams
- NWI Wetland Type
- Freshwater Emergent Wetland
- Freshwater Forested/Shrub Wetland
- Water Body
- Conservation Lands

Imagery © 2015 Google




50 0 50 100 Feet			
No.	Revision	By	Date

Designed By:					
MAINE TURNPIKE AUTHORITY					
	By	Date		By	Date
Designed	JIT	10/12	Checked	BAT	10/12
Drawn	RB	10/12	In Charge of	SRT	10/12

MAINE TURNPIKE
2360 CONGRESS STREET
PORTLAND, ME 04102
TEL (207) 871-7771
FAX (207) 879-5567

THE GOLD STAR MEMORIAL HIGHWAY

CONTRACT: 2015.07 ROADSIDE CLEARING MILE 75.3 TO MILE 82.9 MILE 99.2 TO MILE 109.1
CONTRACT: 2015.07 SHEET NUMBER: 415 of 428

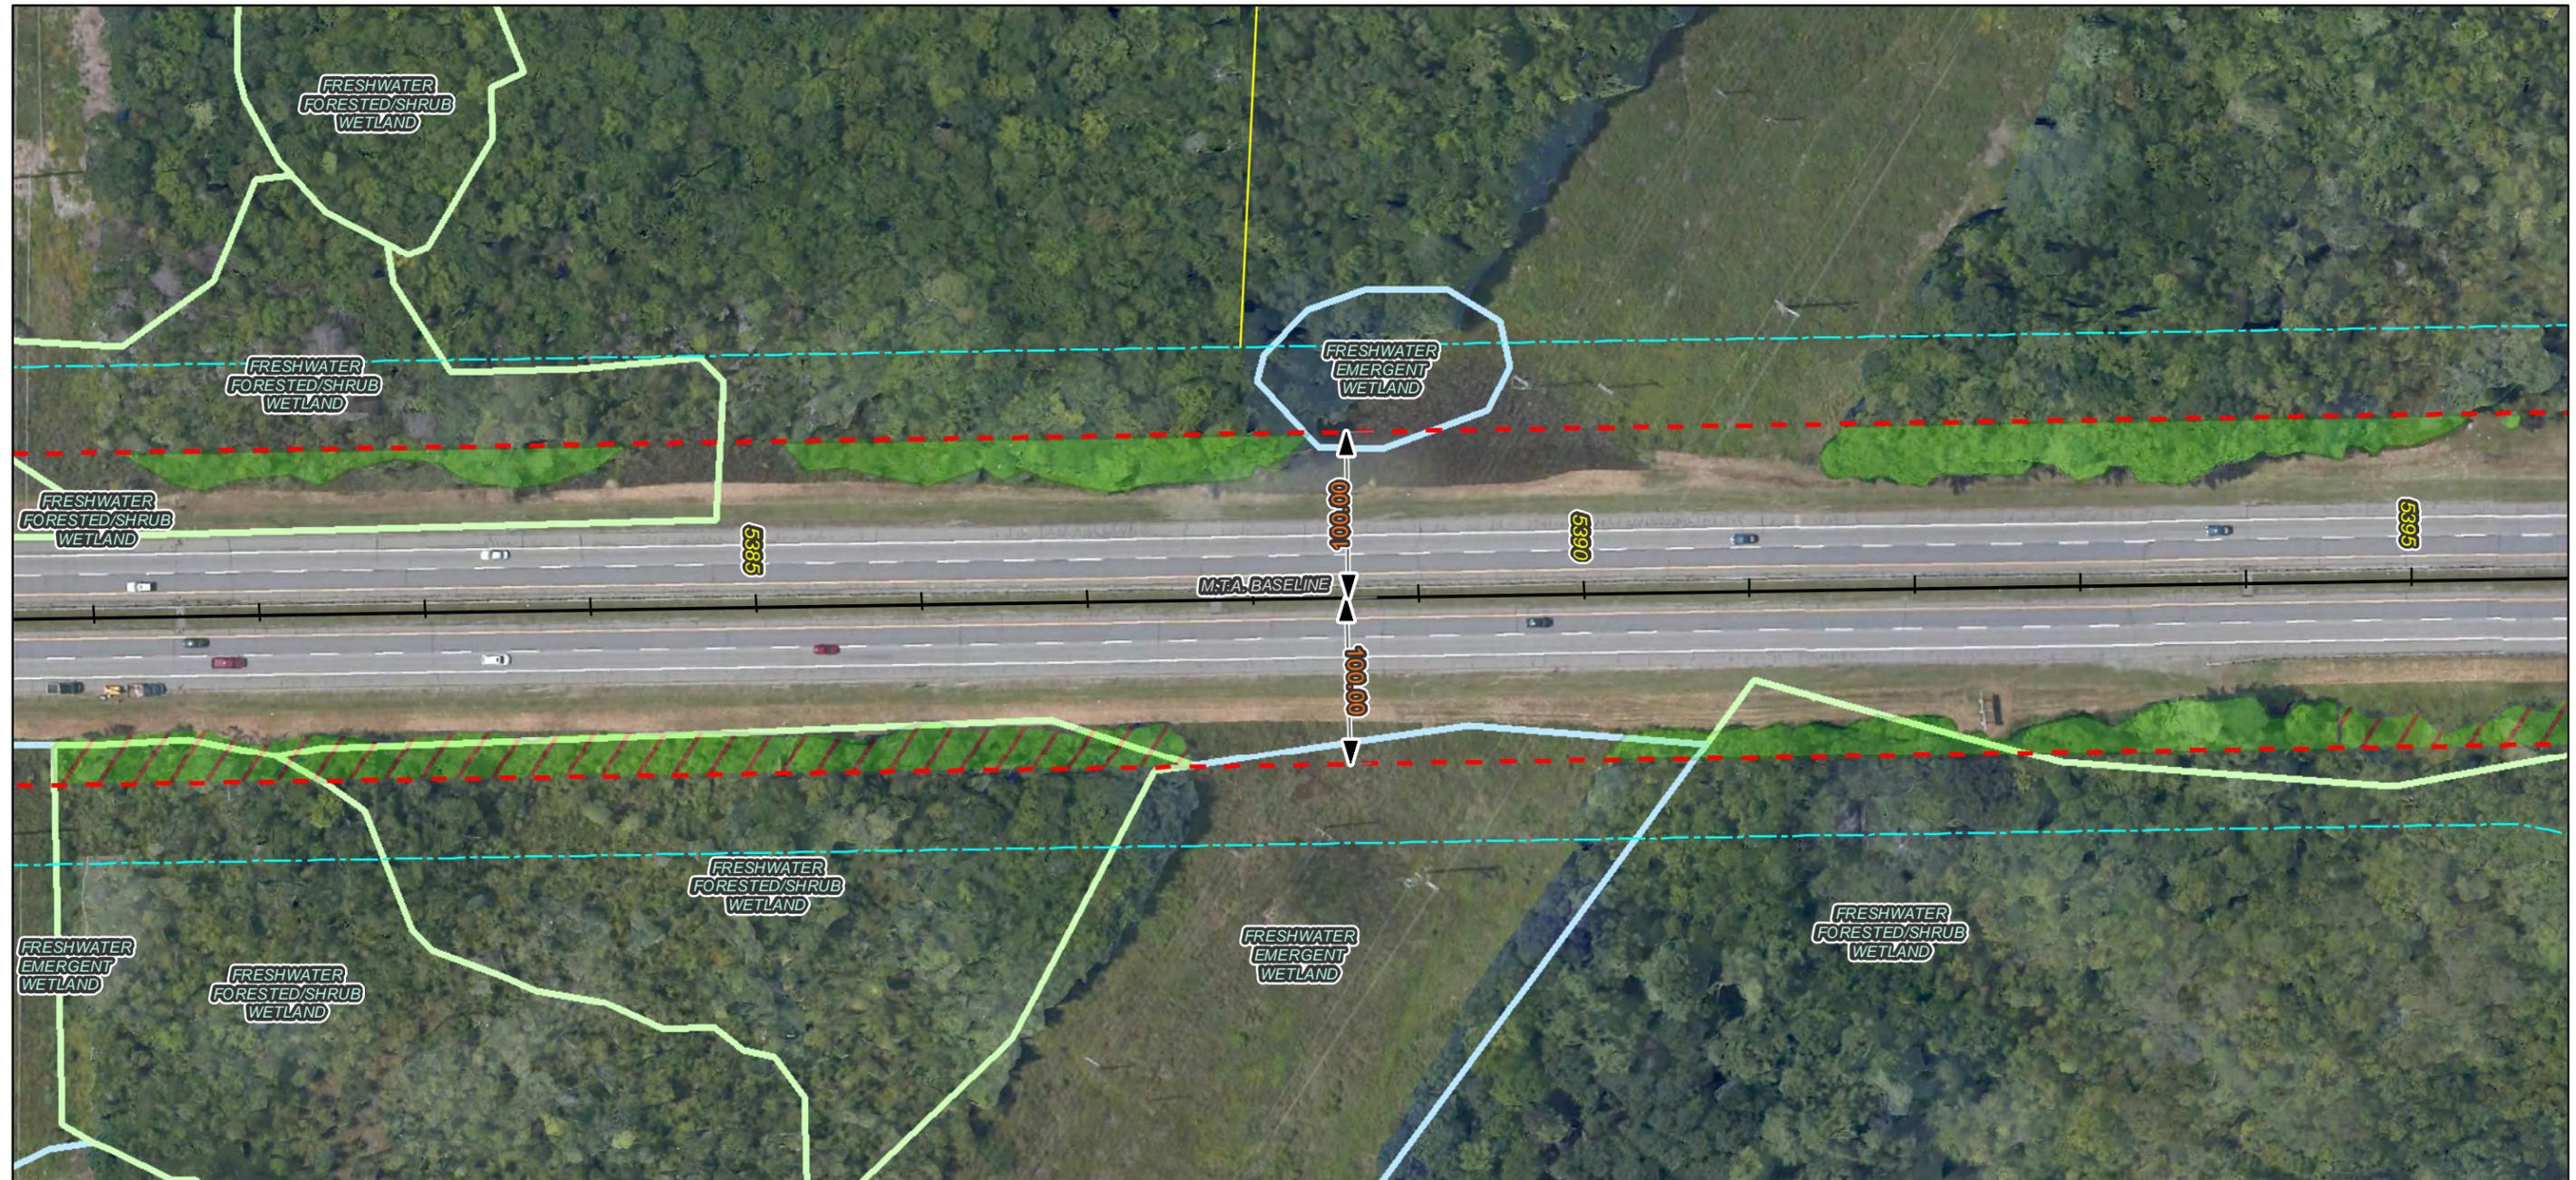


Notes:

1. All trees, down timber, brush, bushes, shrubs, plants and debris not designated to remain shall be removed from the clearing areas shown on these plans.
2. All stumps, whether existing or resulting from the clearing operation, that are located within the roadway clear zone or within areas that can be mowable after clearing operations are completed, shall be ground flush with the surrounding grade. All other stumps shall be cut as close as practicable to the surrounding grade, maximum height of 3-inches.
3. Stumps located in back slopes and within 15-vertical feet of the ditch line shall be ground flush.
4. Contractor shall take all precautions to protect traffic from flying debris generated by the operation.
5. All vegetated areas to remain that are damaged by the clearing operation shall be repaired at no cost to the Authority.
6. Mechanized clearing operations shall maintain a 25-foot setback from all streams and sensitive environmental areas.

Legend:

- ROW Boundary
 - Clearing Limit Line
 - Vegetation To Be Removed
 - No Stump Grinding Required
 - Do Not Remove Vegetation
 - Streams
- NWI Wetland Type
- Freshwater Emergent Wetland
 - Freshwater Forested/Shrub Wetland
 - Water Body
 - Conservation Lands

Imagery © 2015 Google

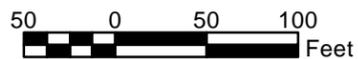

No.	Revision	By	Date


Designed By:					
MAINE TURNPIKE AUTHORITY					
	By	Date		By	Date
	JIT	10/12	Checked	BAT	10/12
	Drawn	RB	10/12	In Charge of	SRT

MAINE TURNPIKE
2360 CONGRESS STREET
PORTLAND, ME 04102
TEL (207) 871-7771
FAX (207) 879-5567



**THE GOLD STAR
MEMORIAL HIGHWAY**

CONTRACT: 2015.07
ROADSIDE CLEARING
MILE 75.3 TO MILE 82.9
MILE 99.2 TO MILE 109.1

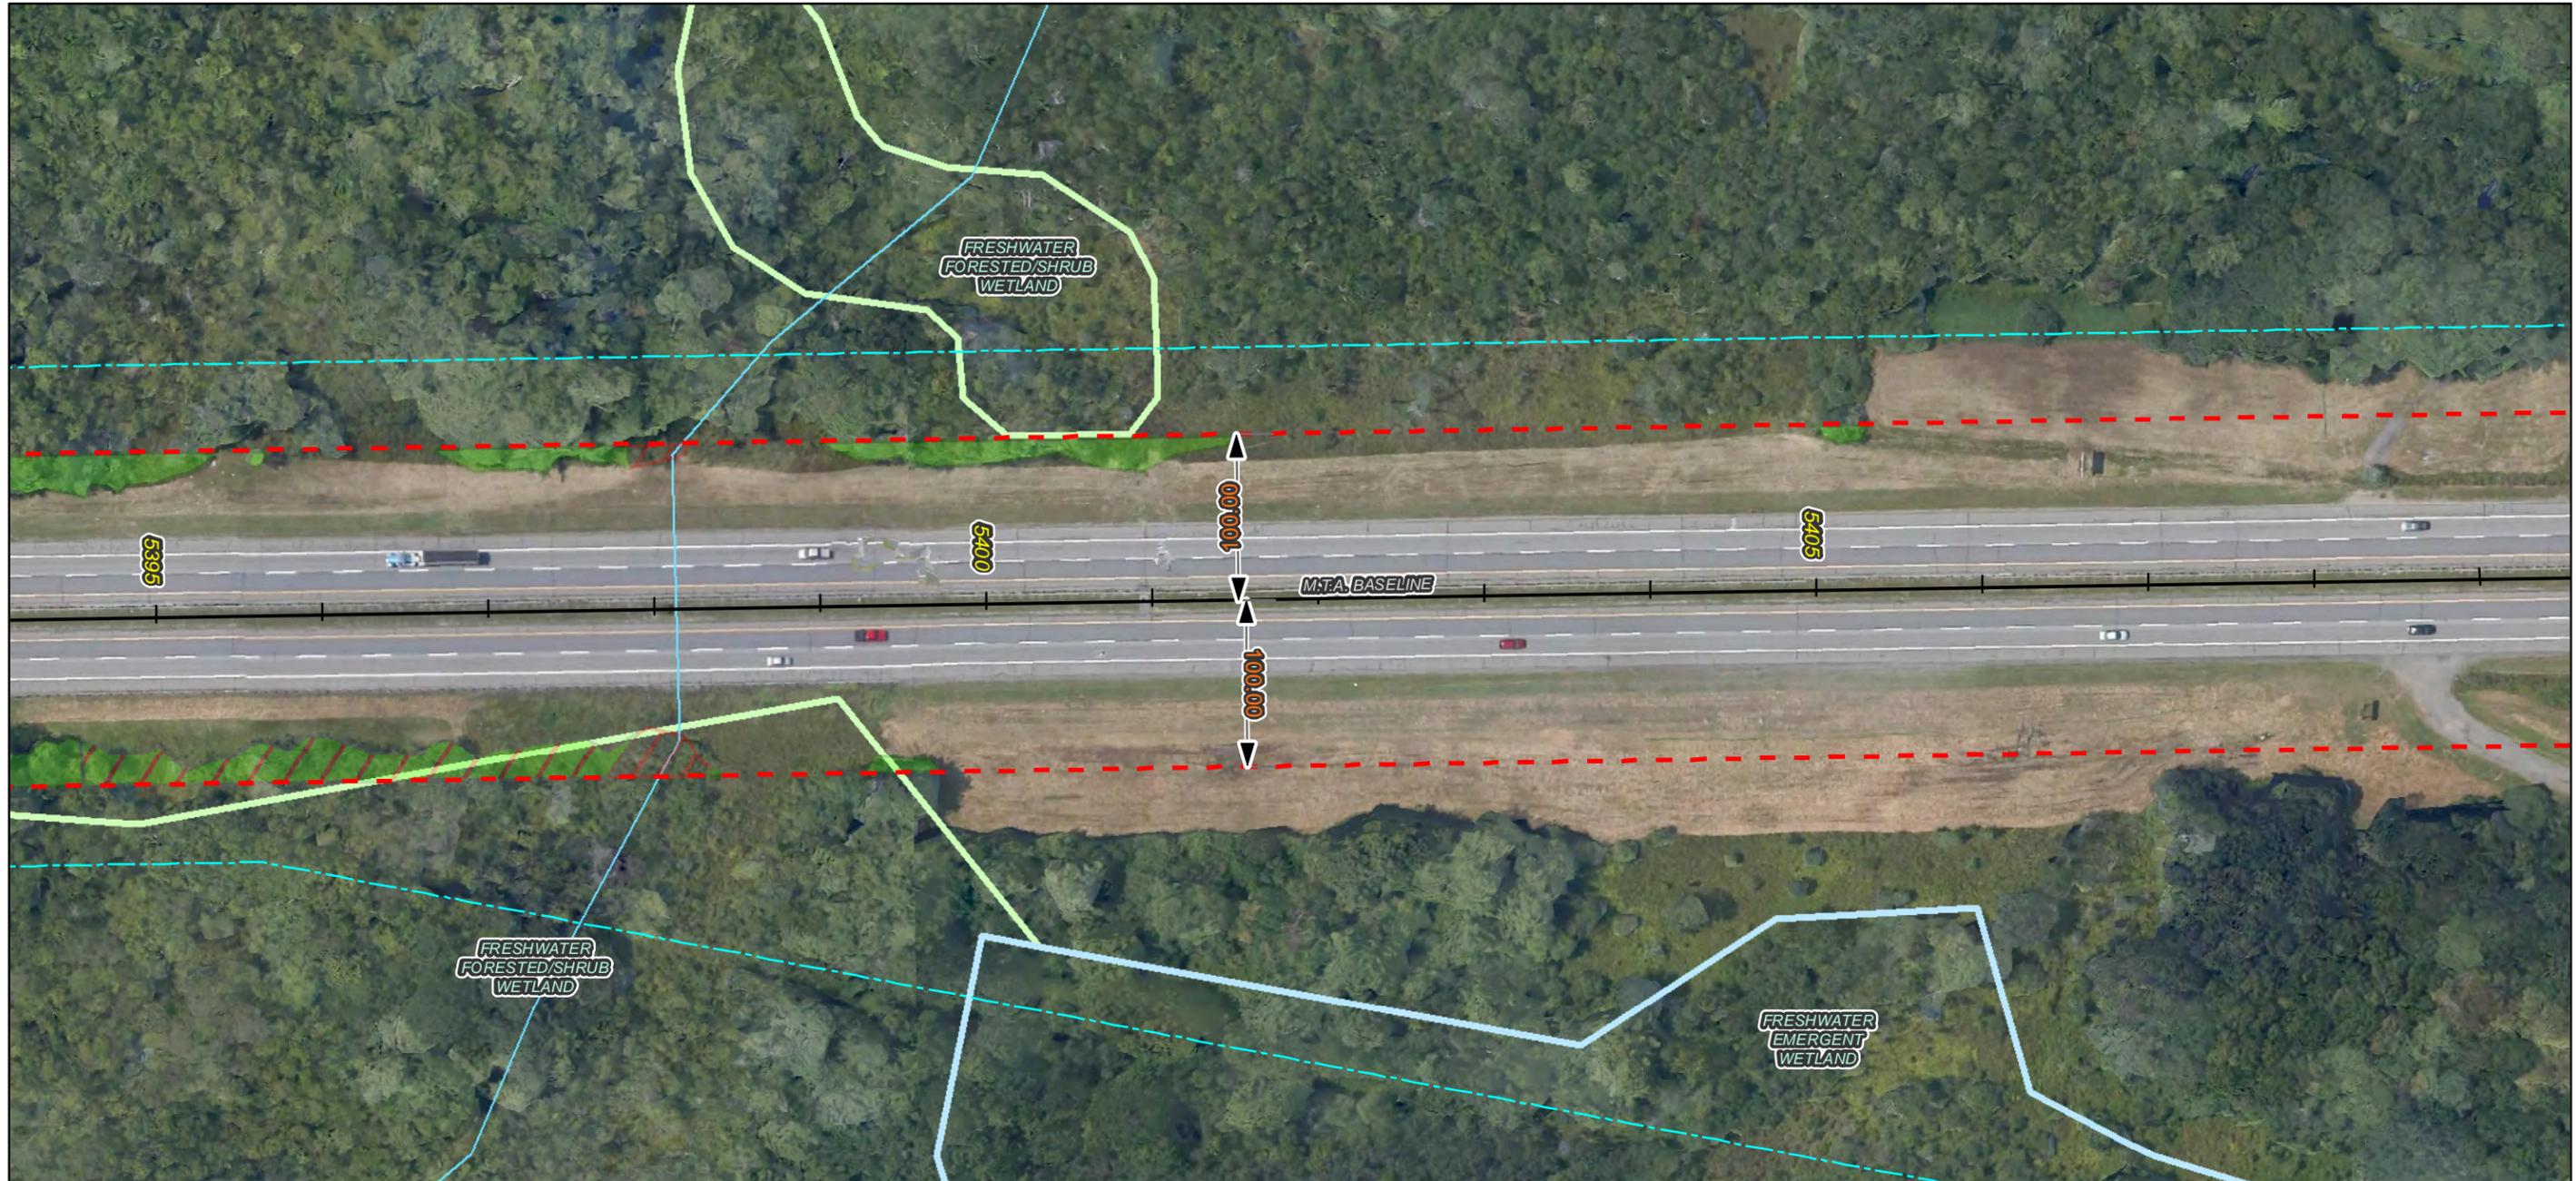

Notes:

1. All trees, down timber, brush, bushes, shrubs, plants and debris not designated to remain shall be removed from the clearing areas shown on these plans.
2. All stumps, whether existing or resulting from the clearing operation, that are located within the roadway clear zone or within areas that can be mowable after clearing operations are completed, shall be ground flush with the surrounding grade. All other stumps shall be cut as close as practicable to the surrounding grade, maximum height of 3-inches.
3. Stumps located in back slopes and within 15-vertical feet of the ditch line shall be ground flush.
4. Contractor shall take all precautions to protect traffic from flying debris generated by the operation.
5. All vegetated areas to remain that are damaged by the clearing operation shall be repaired at no cost to the Authority.
6. Mechanized clearing operations shall maintain a 25-foot setback from all streams and sensitive environmental areas.

Legend:

- ROW Boundary
- - - Clearing Limit Line
- Vegetation To Be Removed
- ▨ No Stump Grinding Required
- ▩ Do Not Remove Vegetation
- ~ Streams
- NWI Wetland Type
- Freshwater Emergent Wetland
- Freshwater Forested/Shrub Wetland
- Water Body
- Conservation Lands

Imagery © 2015 Google




50 0 50 100 Feet			
No.	Revision	By	Date

Designed By:					
MAINE TURNPIKE AUTHORITY					
	By	Date		By	Date
Designed	JIT	10/12	Checked	BAT	10/12
Drawn	RB	10/12	In Charge of	SRT	10/12

MAINE TURNPIKE
2360 CONGRESS STREET
PORTLAND, ME 04102
TEL (207) 871-7771
FAX (207) 879-5567

THE GOLD STAR MEMORIAL HIGHWAY

CONTRACT: 2015.07 ROADSIDE CLEARING MILE 75.3 TO MILE 82.9 MILE 99.2 TO MILE 109.1
CONTRACT: 2015.07 SHEET NUMBER: 417 of 428

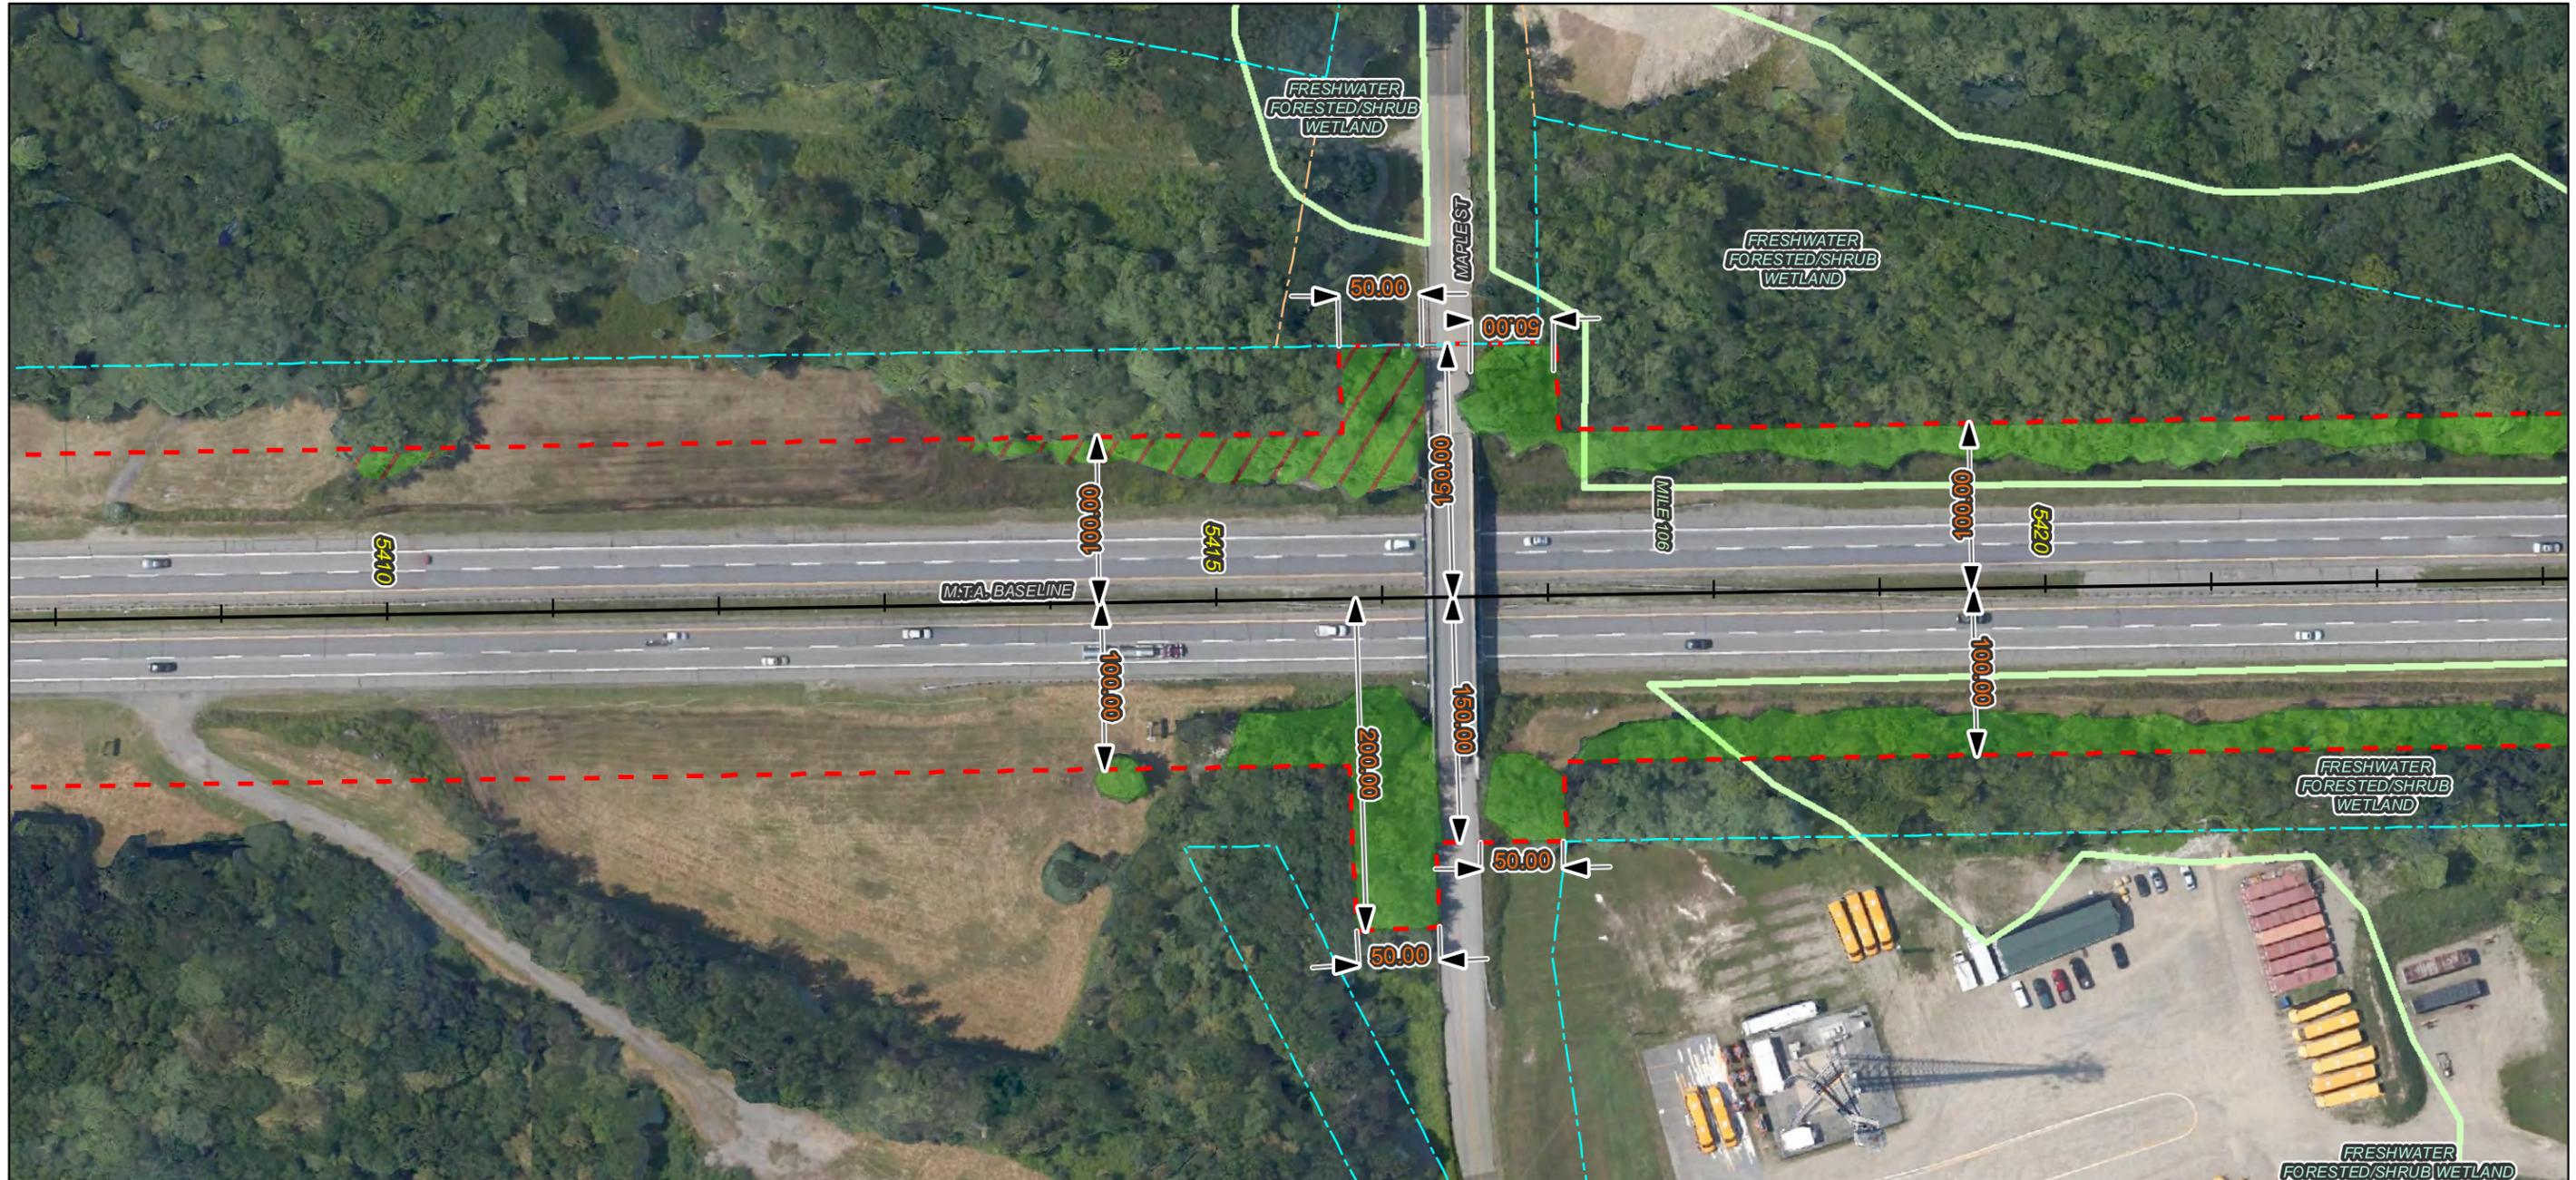

Notes:

1. All trees, down timber, brush, bushes, shrubs, plants and debris not designated to remain shall be removed from the clearing areas shown on these plans.
2. All stumps, whether existing or resulting from the clearing operation, that are located within the roadway clear zone or within areas that can be mowable after clearing operations are completed, shall be ground flush with the surrounding grade. All other stumps shall be cut as close as practicable to the surrounding grade, maximum height of 3-inches.
3. Stumps located in back slopes and within 15-vertical feet of the ditch line shall be ground flush.
4. Contractor shall take all precautions to protect traffic from flying debris generated by the operation.
5. All vegetated areas to remain that are damaged by the clearing operation shall be repaired at no cost to the Authority.
6. Mechanized clearing operations shall maintain a 25-foot setback from all streams and sensitive environmental areas.

Legend:

- ROW Boundary
- Clearing Limit Line
- Vegetation To Be Removed
- No Stump Grinding Required
- Do Not Remove Vegetation
- ~ Streams
- NWI Wetland Type
- Freshwater Emergent Wetland
- Freshwater Forested/Shrub Wetland
- Water Body
- Conservation Lands

Imagery © 2015 Google




50 0 50 100 Feet			
No.	Revision	By	Date

Designed By:					
MAINE TURNPIKE AUTHORITY					
	By	Date		By	Date
	Designed	JIT	10/12	Checked	BAT
	Drawn	RB	10/12	In Charge of	SRT

MAINE TURNPIKE
 2360 CONGRESS STREET
 PORTLAND, ME 04102
 TEL (207) 871-7771
 FAX (207) 879-5567

THE GOLD STAR MEMORIAL HIGHWAY

CONTRACT: 2015.07 ROADSIDE CLEARING MILE 75.3 TO MILE 82.9 MILE 99.2 TO MILE 109.1
CONTRACT: 2015.07 SHEET NUMBER: 418 of 428

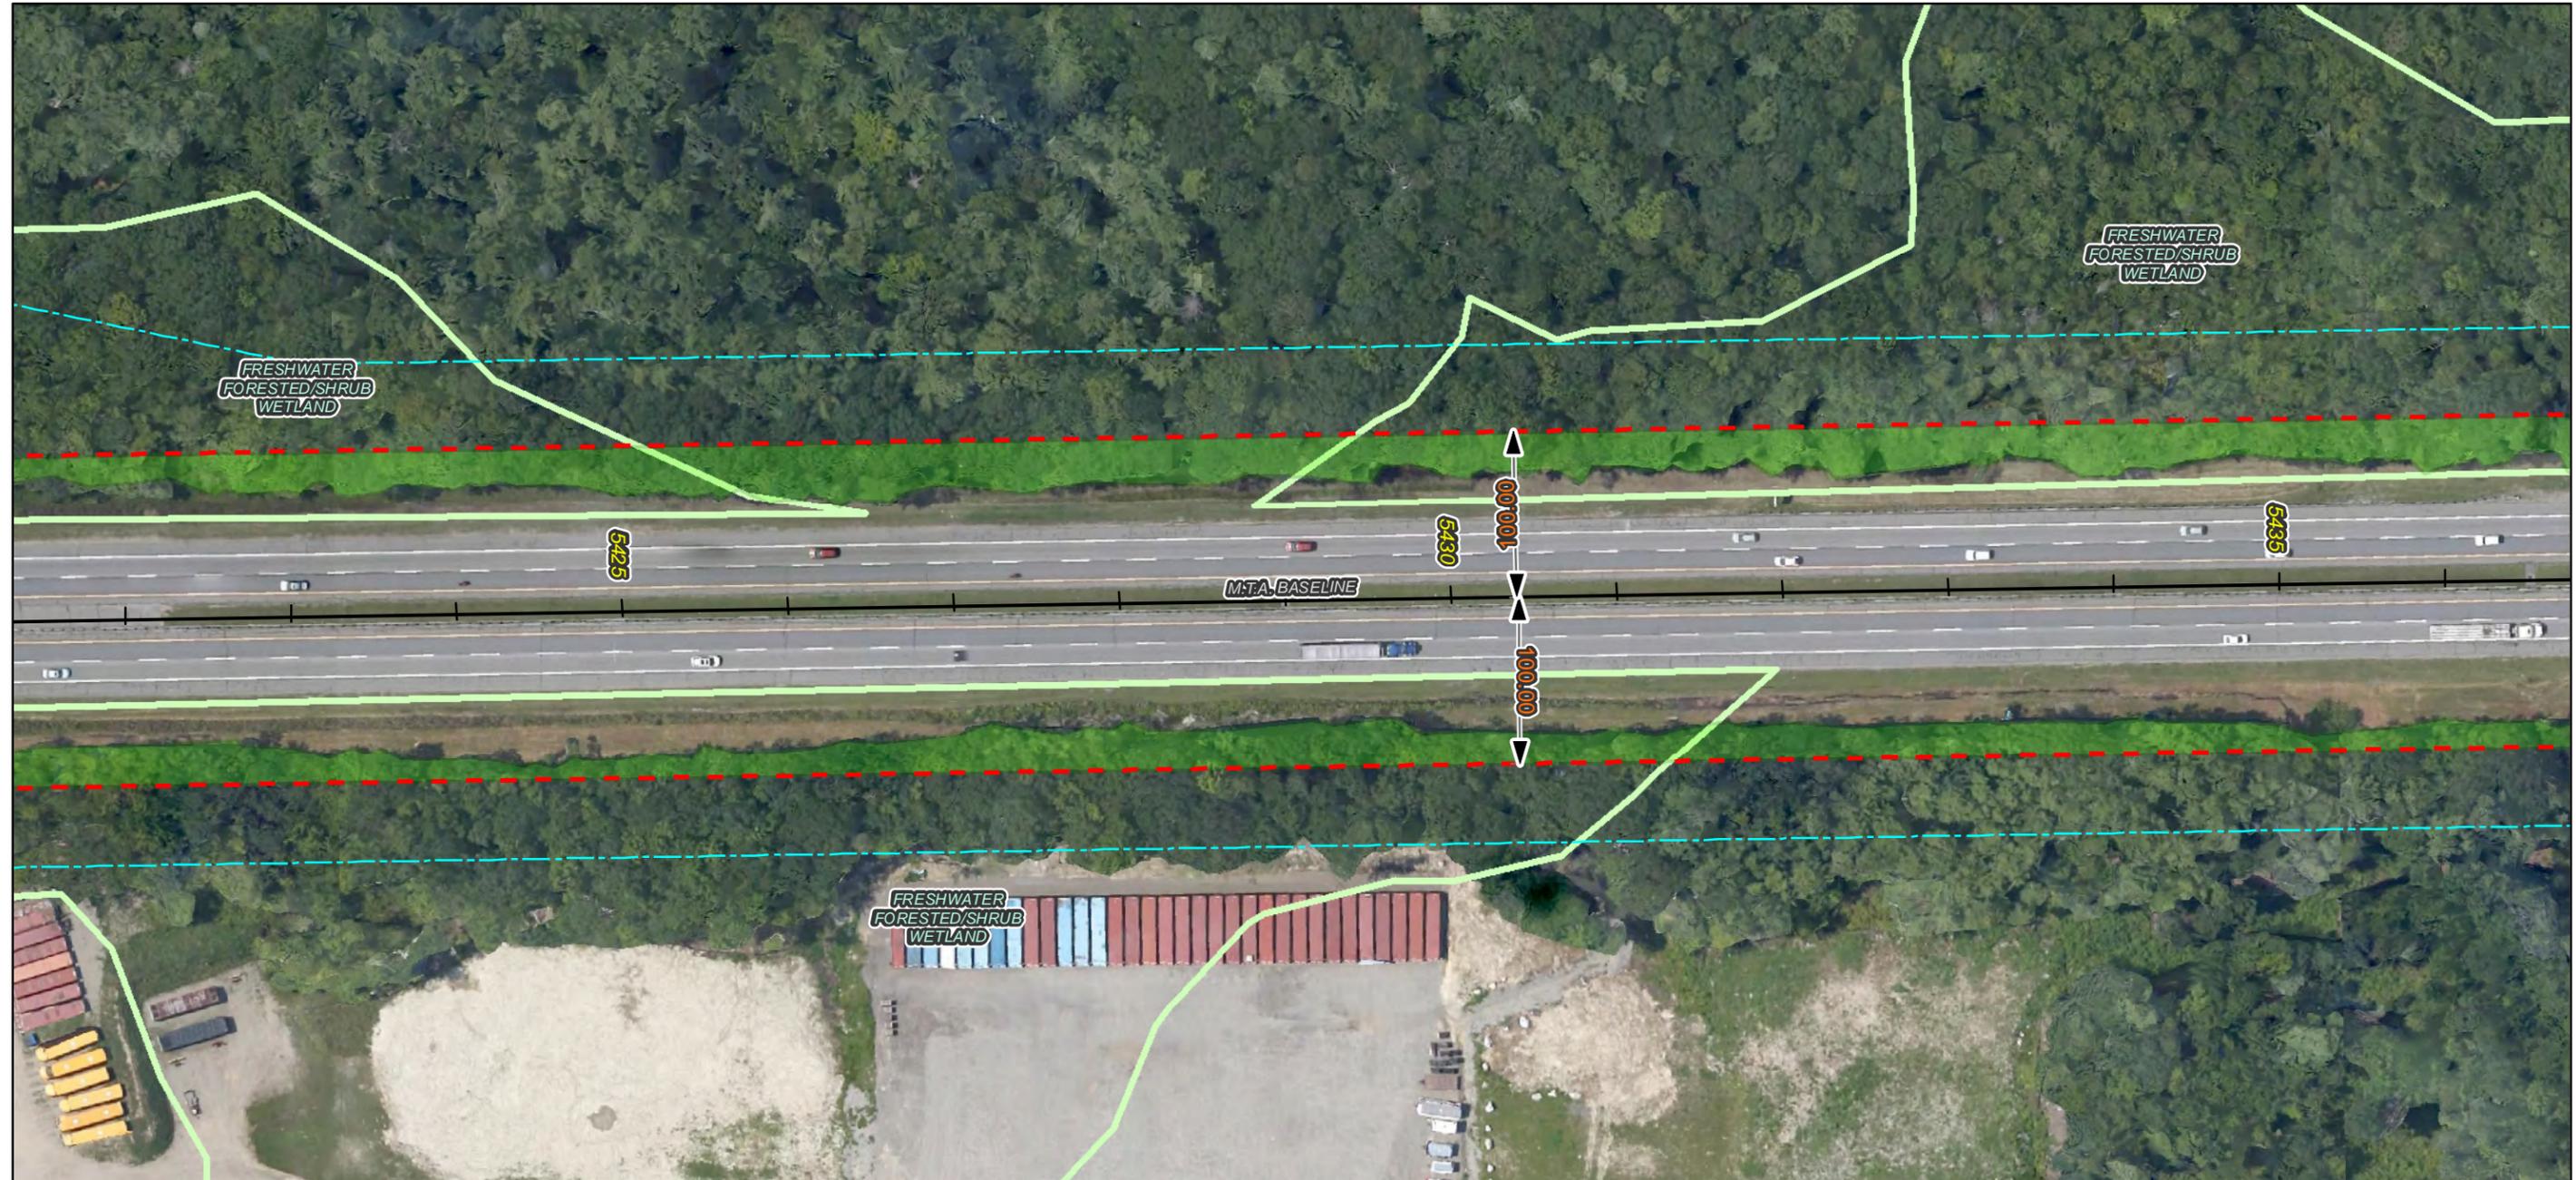


Notes:

1. All trees, down timber, brush, bushes, shrubs, plants and debris not designated to remain shall be removed from the clearing areas shown on these plans.
2. All stumps, whether existing or resulting from the clearing operation, that are located within the roadway clear zone or within areas that can be mowable after clearing operations are completed, shall be ground flush with the surrounding grade. All other stumps shall be cut as close as practicable to the surrounding grade, maximum height of 3-inches.
3. Stumps located in back slopes and within 15-vertical feet of the ditch line shall be ground flush.
4. Contractor shall take all precautions to protect traffic from flying debris generated by the operation.
5. All vegetated areas to remain that are damaged by the clearing operation shall be repaired at no cost to the Authority.
6. Mechanized clearing operations shall maintain a 25-foot setback from all streams and sensitive environmental areas.

Legend:

- ROW Boundary
- Clearing Limit Line
- Vegetation To Be Removed
- No Stump Grinding Required
- Do Not Remove Vegetation
- Streams
- NWI Wetland Type**
- Freshwater Emergent Wetland
- Freshwater Forested/Shrub Wetland
- Water Body
- Conservation Lands

Imagery © 2015 Google

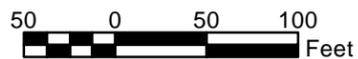

No.	Revision	By	Date


Designed By:					
MAINE TURNPIKE AUTHORITY					
	By	Date		By	Date
	Designed	JIT 10/12	Checked	BAT	10/12
	Drawn	RB 10/12	In Charge of	SRT	10/12

MAINE TURNPIKE
2360 CONGRESS STREET
PORTLAND, ME 04102
TEL (207) 871-7771
FAX (207) 879-5567



**THE GOLD STAR
MEMORIAL HIGHWAY**

CONTRACT: 2015.07
ROADSIDE CLEARING
MILE 75.3 TO MILE 82.9
MILE 99.2 TO MILE 109.1

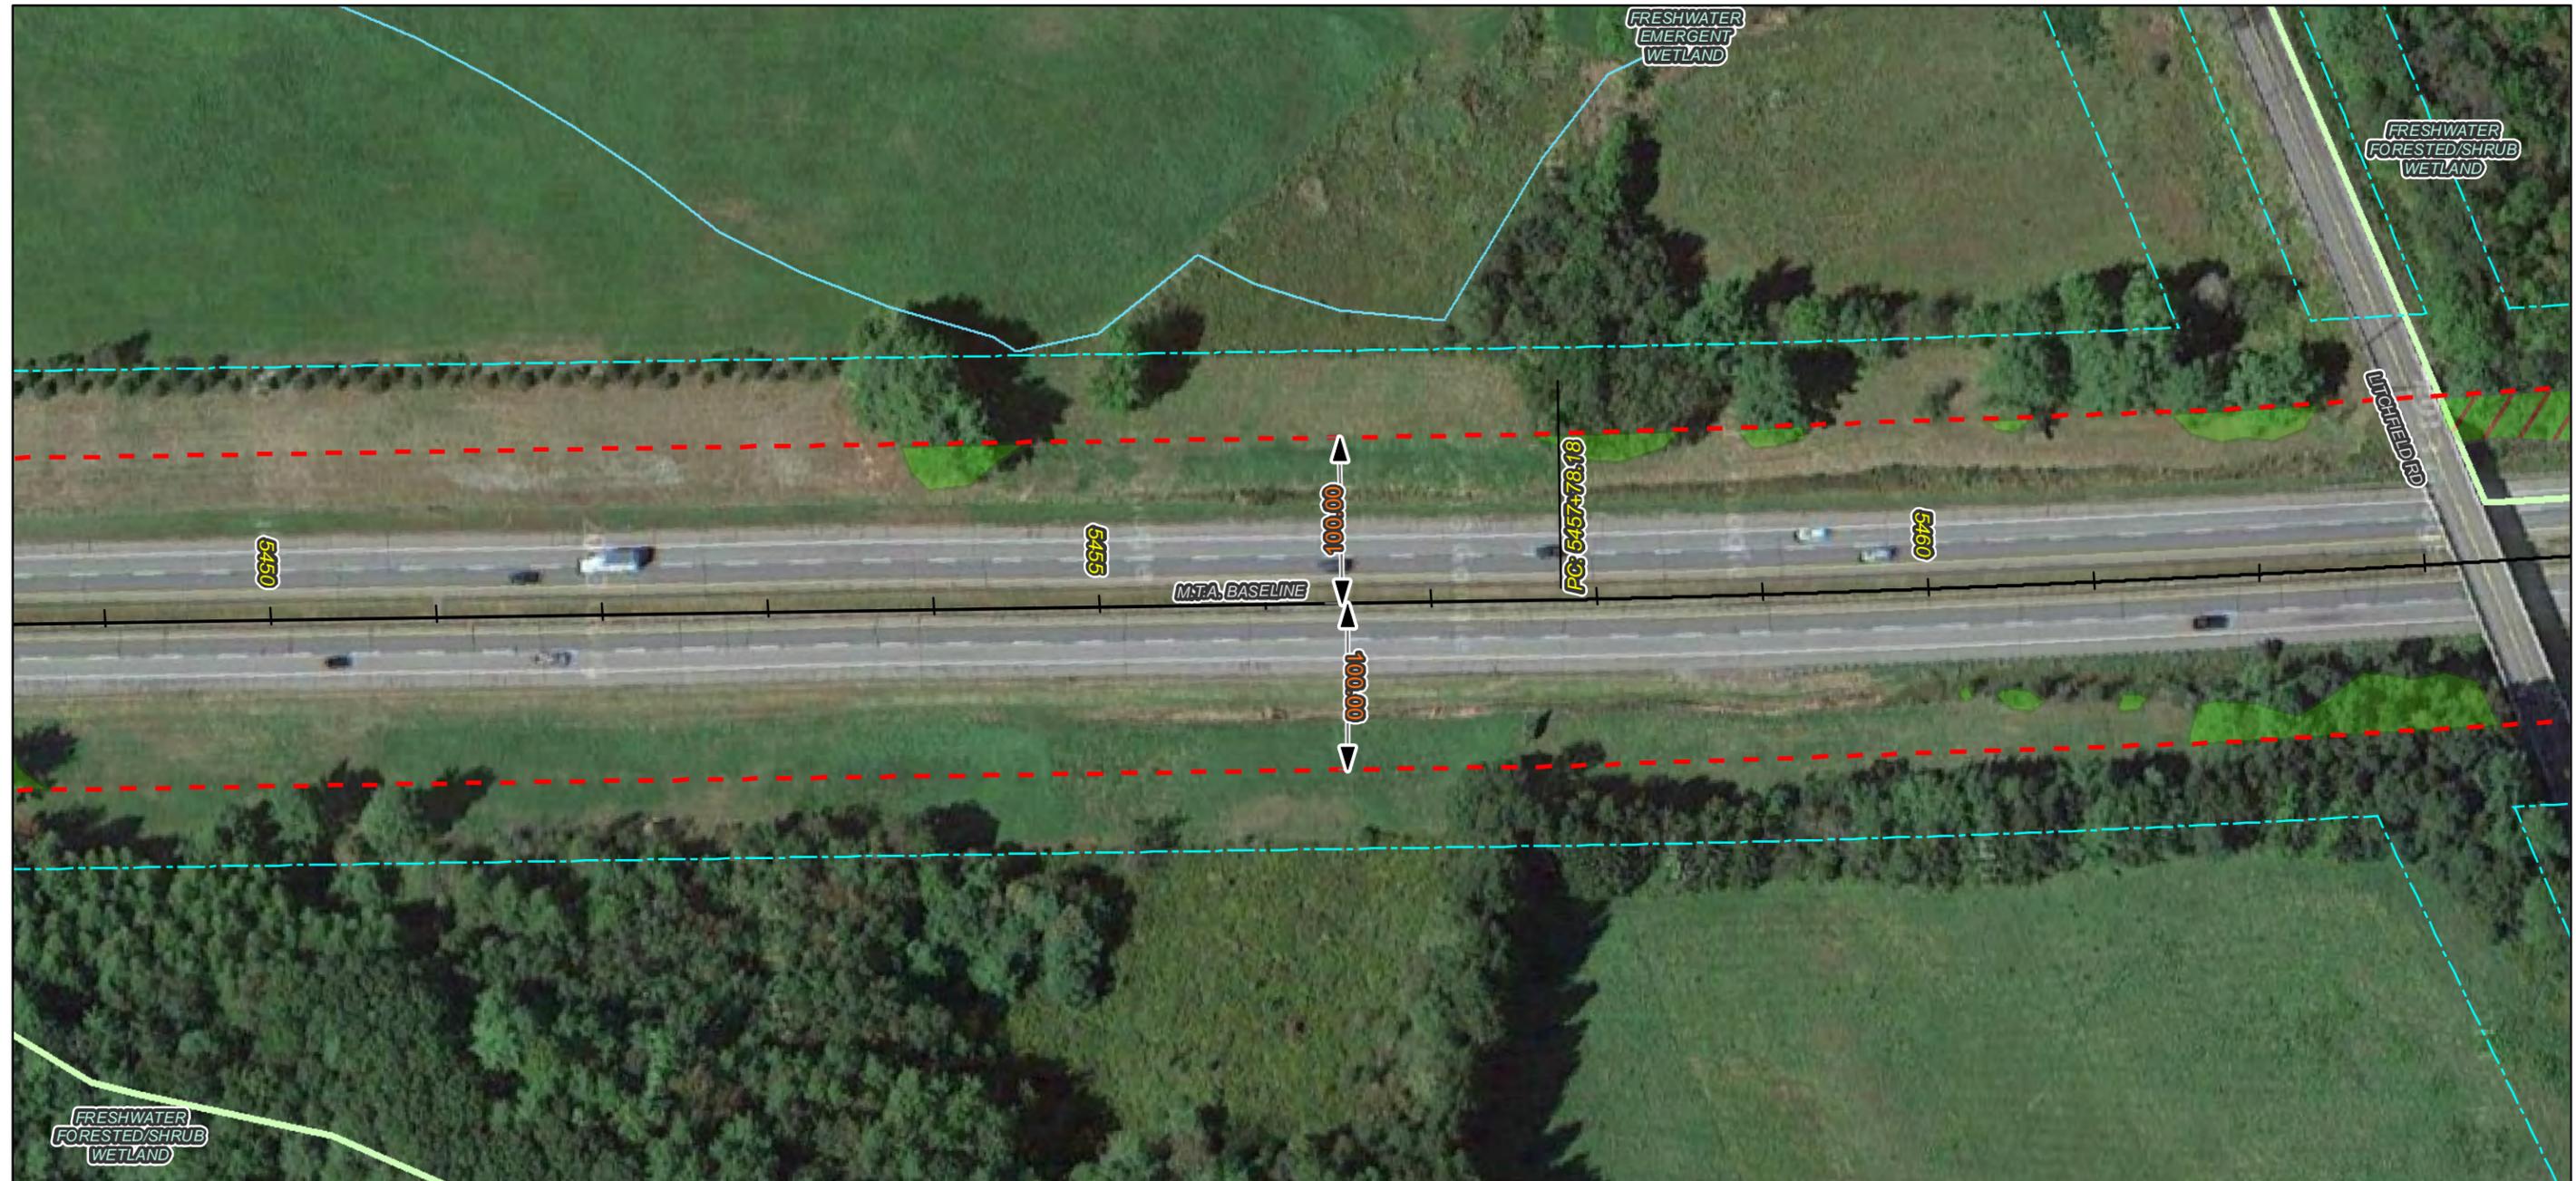


Notes:

1. All trees, down timber, brush, bushes, shrubs, plants and debris not designated to remain shall be removed from the clearing areas shown on these plans.
2. All stumps, whether existing or resulting from the clearing operation, that are located within the roadway clear zone or within areas that can be mowable after clearing operations are completed, shall be ground flush with the surrounding grade. All other stumps shall be cut as close as practicable to the surrounding grade, maximum height of 3-inches.
3. Stumps located in back slopes and within 15-vertical feet of the ditch line shall be ground flush.
4. Contractor shall take all precautions to protect traffic from flying debris generated by the operation.
5. All vegetated areas to remain that are damaged by the clearing operation shall be repaired at no cost to the Authority.
6. Mechanized clearing operations shall maintain a 25-foot setback from all streams and sensitive environmental areas.

Legend:

- ROW Boundary
- Clearing Limit Line
- Vegetation To Be Removed
- No Stump Grinding Required
- Do Not Remove Vegetation
- Streams
- NWI Wetland Type
- Freshwater Emergent Wetland
- Freshwater Forested/Shrub Wetland
- Water Body
- Conservation Lands

Imagery © 2015 Google

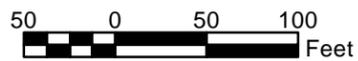

No.	Revision	By	Date


Designed By:					
MAINE TURNPIKE AUTHORITY					
	By	Date		By	Date
	Designed	JIT 10/12	Checked	BAT	10/12
	Drawn	RB 10/12	In Charge of	SRT	10/12

MAINE TURNPIKE
2360 CONGRESS STREET
PORTLAND, ME 04102
TEL (207) 871-7771
FAX (207) 879-5567



**THE GOLD STAR
MEMORIAL HIGHWAY**

CONTRACT: 2015.07
ROADSIDE CLEARING
MILE 75.3 TO MILE 82.9
MILE 99.2 TO MILE 109.1

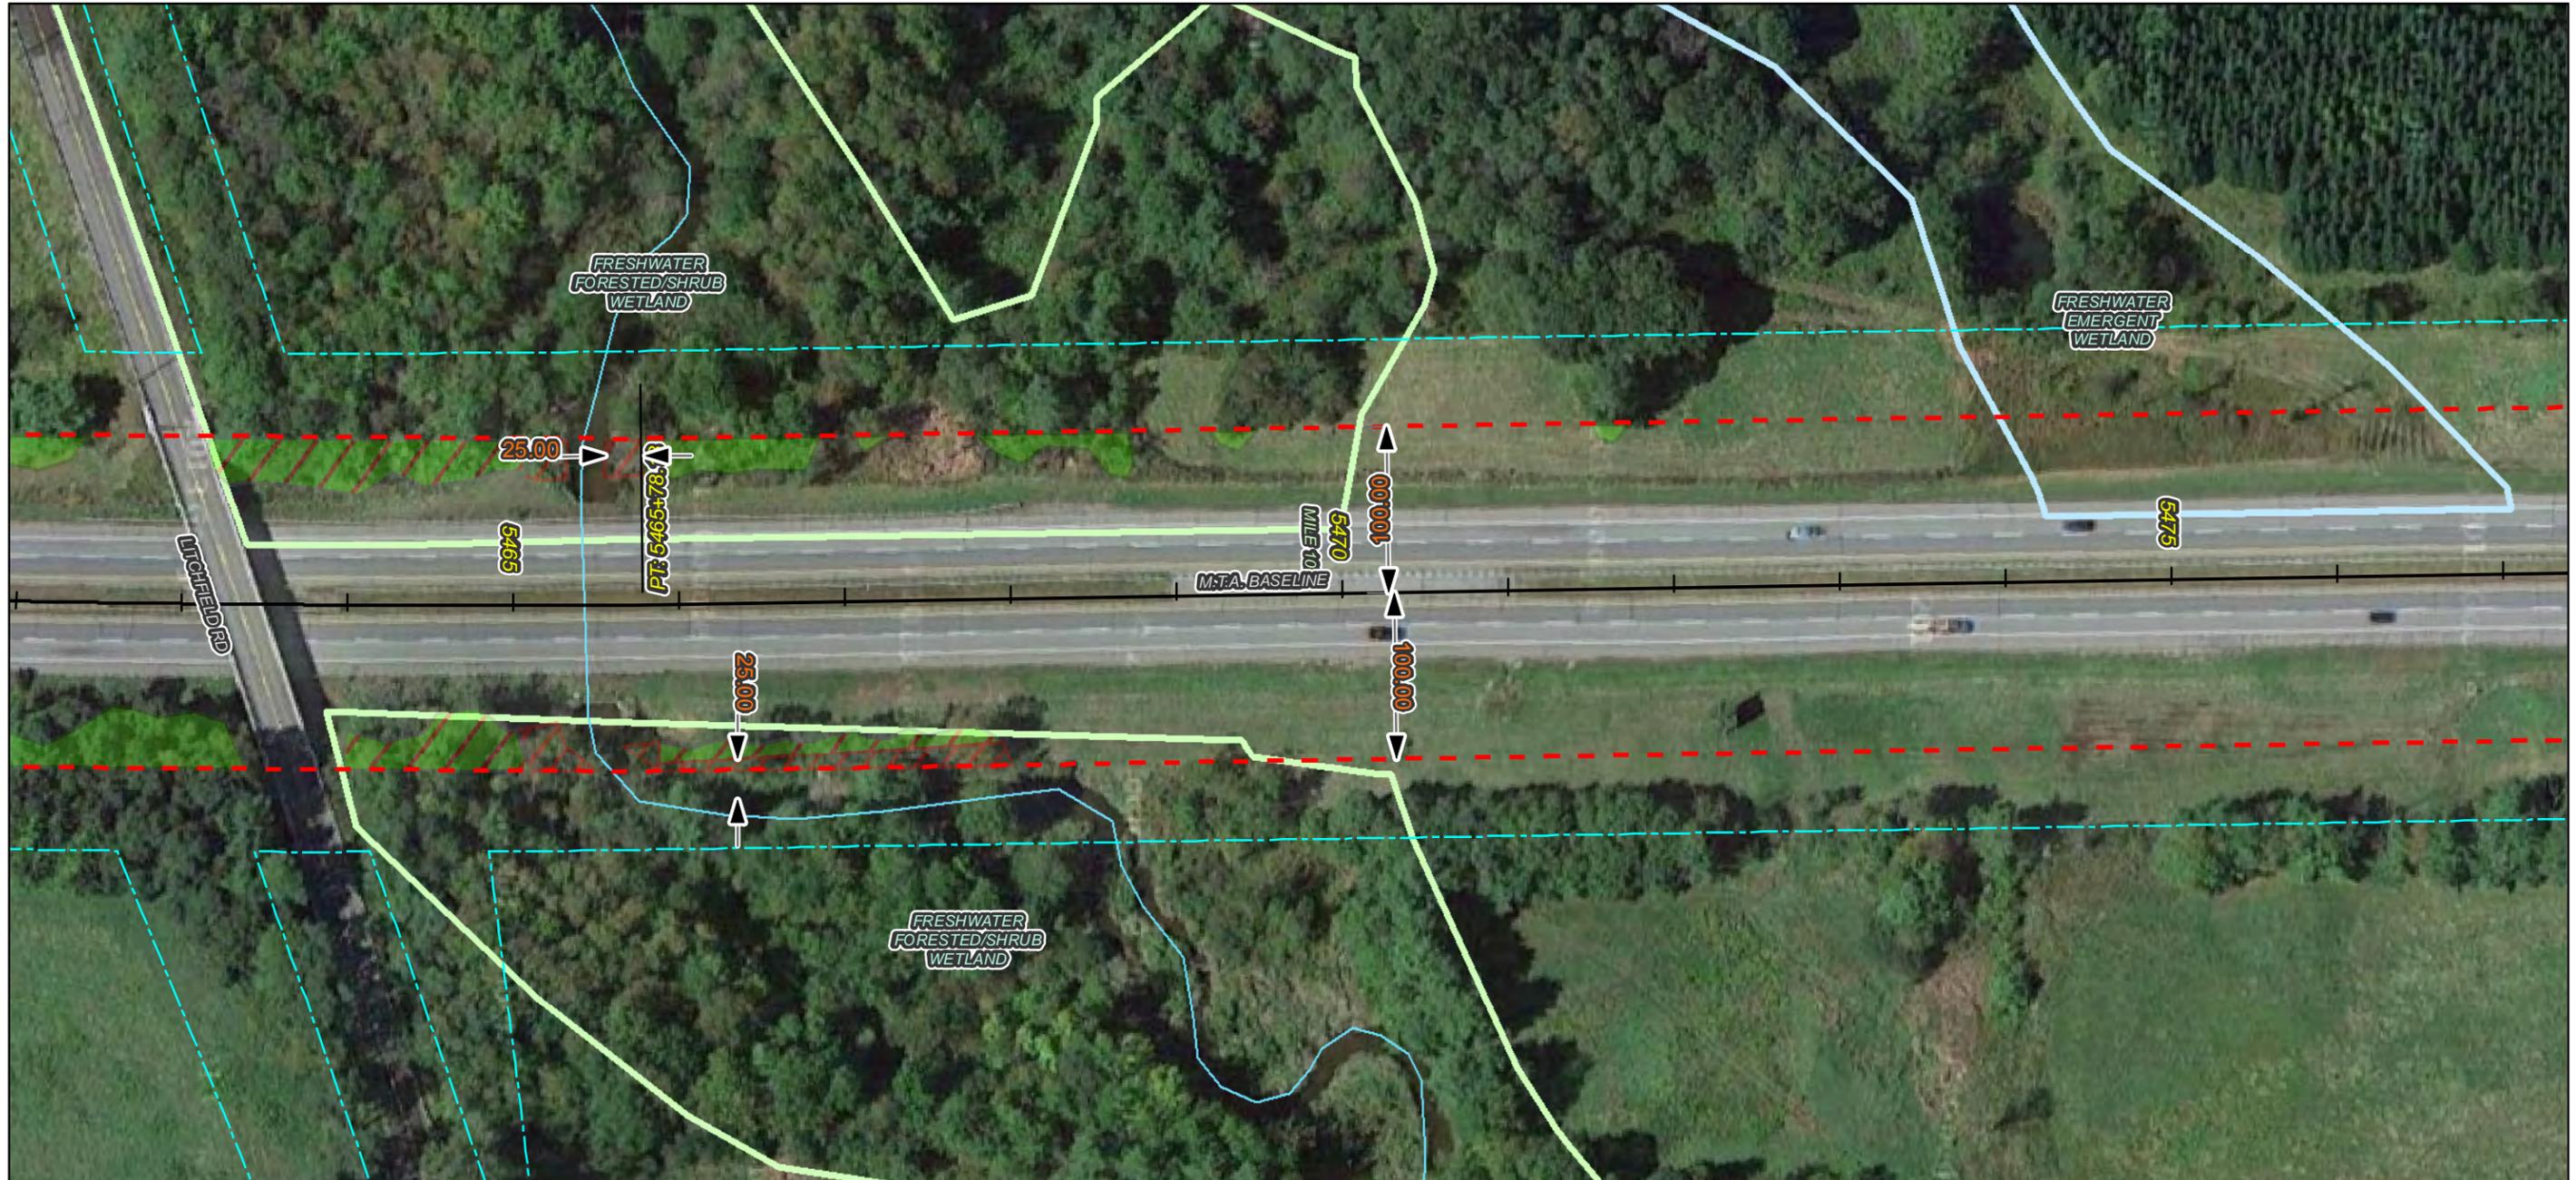


Notes:

1. All trees, down timber, brush, bushes, shrubs, plants and debris not designated to remain shall be removed from the clearing areas shown on these plans.
2. All stumps, whether existing or resulting from the clearing operation, that are located within the roadway clear zone or within areas that can be mowable after clearing operations are completed, shall be ground flush with the surrounding grade. All other stumps shall be cut as close as practicable to the surrounding grade, maximum height of 3-inches.
3. Stumps located in back slopes and within 15-vertical feet of the ditch line shall be ground flush.
4. Contractor shall take all precautions to protect traffic from flying debris generated by the operation.
5. All vegetated areas to remain that are damaged by the clearing operation shall be repaired at no cost to the Authority.
6. Mechanized clearing operations shall maintain a 25-foot setback from all streams and sensitive environmental areas.

Legend:

- ROW Boundary
- - - Clearing Limit Line
- Vegetation To Be Removed
- ▨ No Stump Grinding Required
- ▩ Do Not Remove Vegetation
- ~ Streams
- NWI Wetland Type
- Freshwater Emergent Wetland
- Freshwater Forested/Shrub Wetland
- Water Body
- Conservation Lands

Imagery © 2015 Google

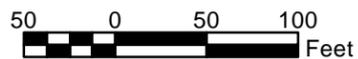

Designed By:

MAINE TURNPIKE AUTHORITY

No.	Revision	By	Date


	By	Date		By	Date
Designed	JIT	10/12	Checked	BAT	10/12
Drawn	RB	10/12	In Charge of	SRT	10/12

MAINE TURNPIKE
2360 CONGRESS STREET
PORTLAND, ME 04102
TEL (207) 871-7771
FAX (207) 879-5567



**THE GOLD STAR
MEMORIAL HIGHWAY**

CONTRACT: 2015.07
ROADSIDE CLEARING
MILE 75.3 TO MILE 82.9
MILE 99.2 TO MILE 109.1

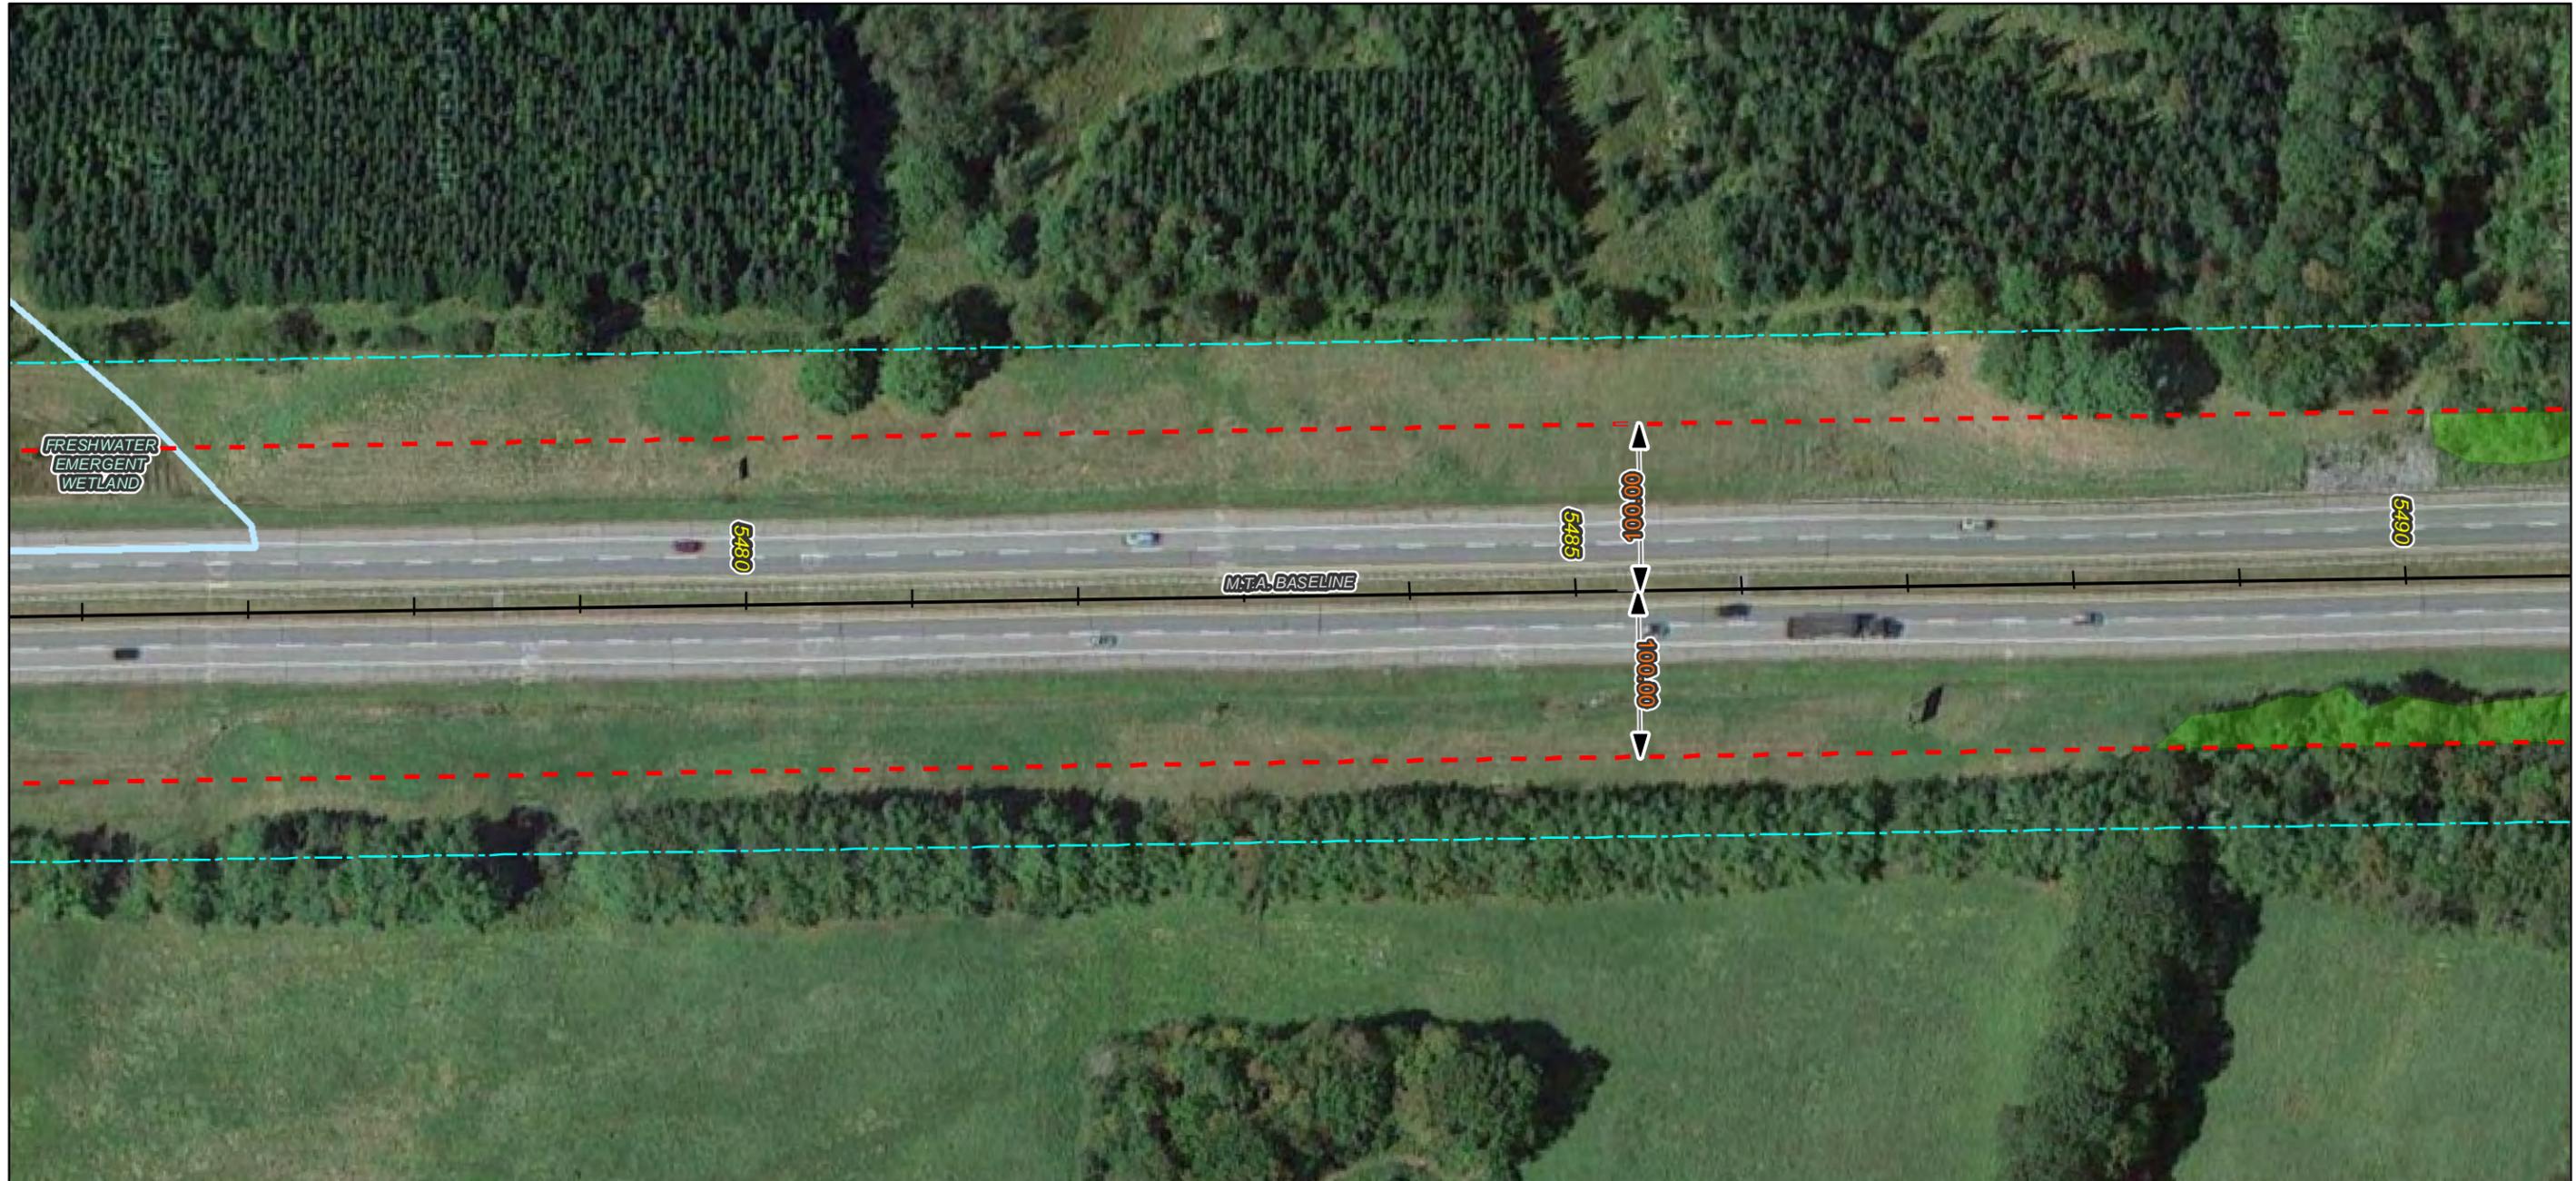

Notes:

1. All trees, down timber, brush, bushes, shrubs, plants and debris not designated to remain shall be removed from the clearing areas shown on these plans.
2. All stumps, whether existing or resulting from the clearing operation, that are located within the roadway clear zone or within areas that can be mowable after clearing operations are completed, shall be ground flush with the surrounding grade. All other stumps shall be cut as close as practicable to the surrounding grade, maximum height of 3-inches.
3. Stumps located in back slopes and within 15-vertical feet of the ditch line shall be ground flush.
4. Contractor shall take all precautions to protect traffic from flying debris generated by the operation.
5. All vegetated areas to remain that are damaged by the clearing operation shall be repaired at no cost to the Authority.
6. Mechanized clearing operations shall maintain a 25-foot setback from all streams and sensitive environmental areas.

Legend:

- - - ROW Boundary
- - - Clearing Limit Line
- Vegetation To Be Removed
- No Stump Grinding Required
- Do Not Remove Vegetation
- Streams
- NWI Wetland Type
- Freshwater Emergent Wetland
- Freshwater Forested/Shrub Wetland
- Water Body
- Conservation Lands

Imagery © 2015 Google



No.	Revision	By	Date


Designed By:					
MAINE TURNPIKE AUTHORITY					
	By	Date		By	Date
	Designed	JIT 10/12	Checked	BAT	10/12
	Drawn	RB 10/12	In Charge of	SRT	10/12

MAINE TURNPIKE
2360 CONGRESS STREET
PORTLAND, ME 04102
TEL (207) 871-7771
FAX (207) 879-5567



**THE GOLD STAR
MEMORIAL HIGHWAY**

CONTRACT: 2015.07
ROADSIDE CLEARING
MILE 75.3 TO MILE 82.9
MILE 99.2 TO MILE 109.1

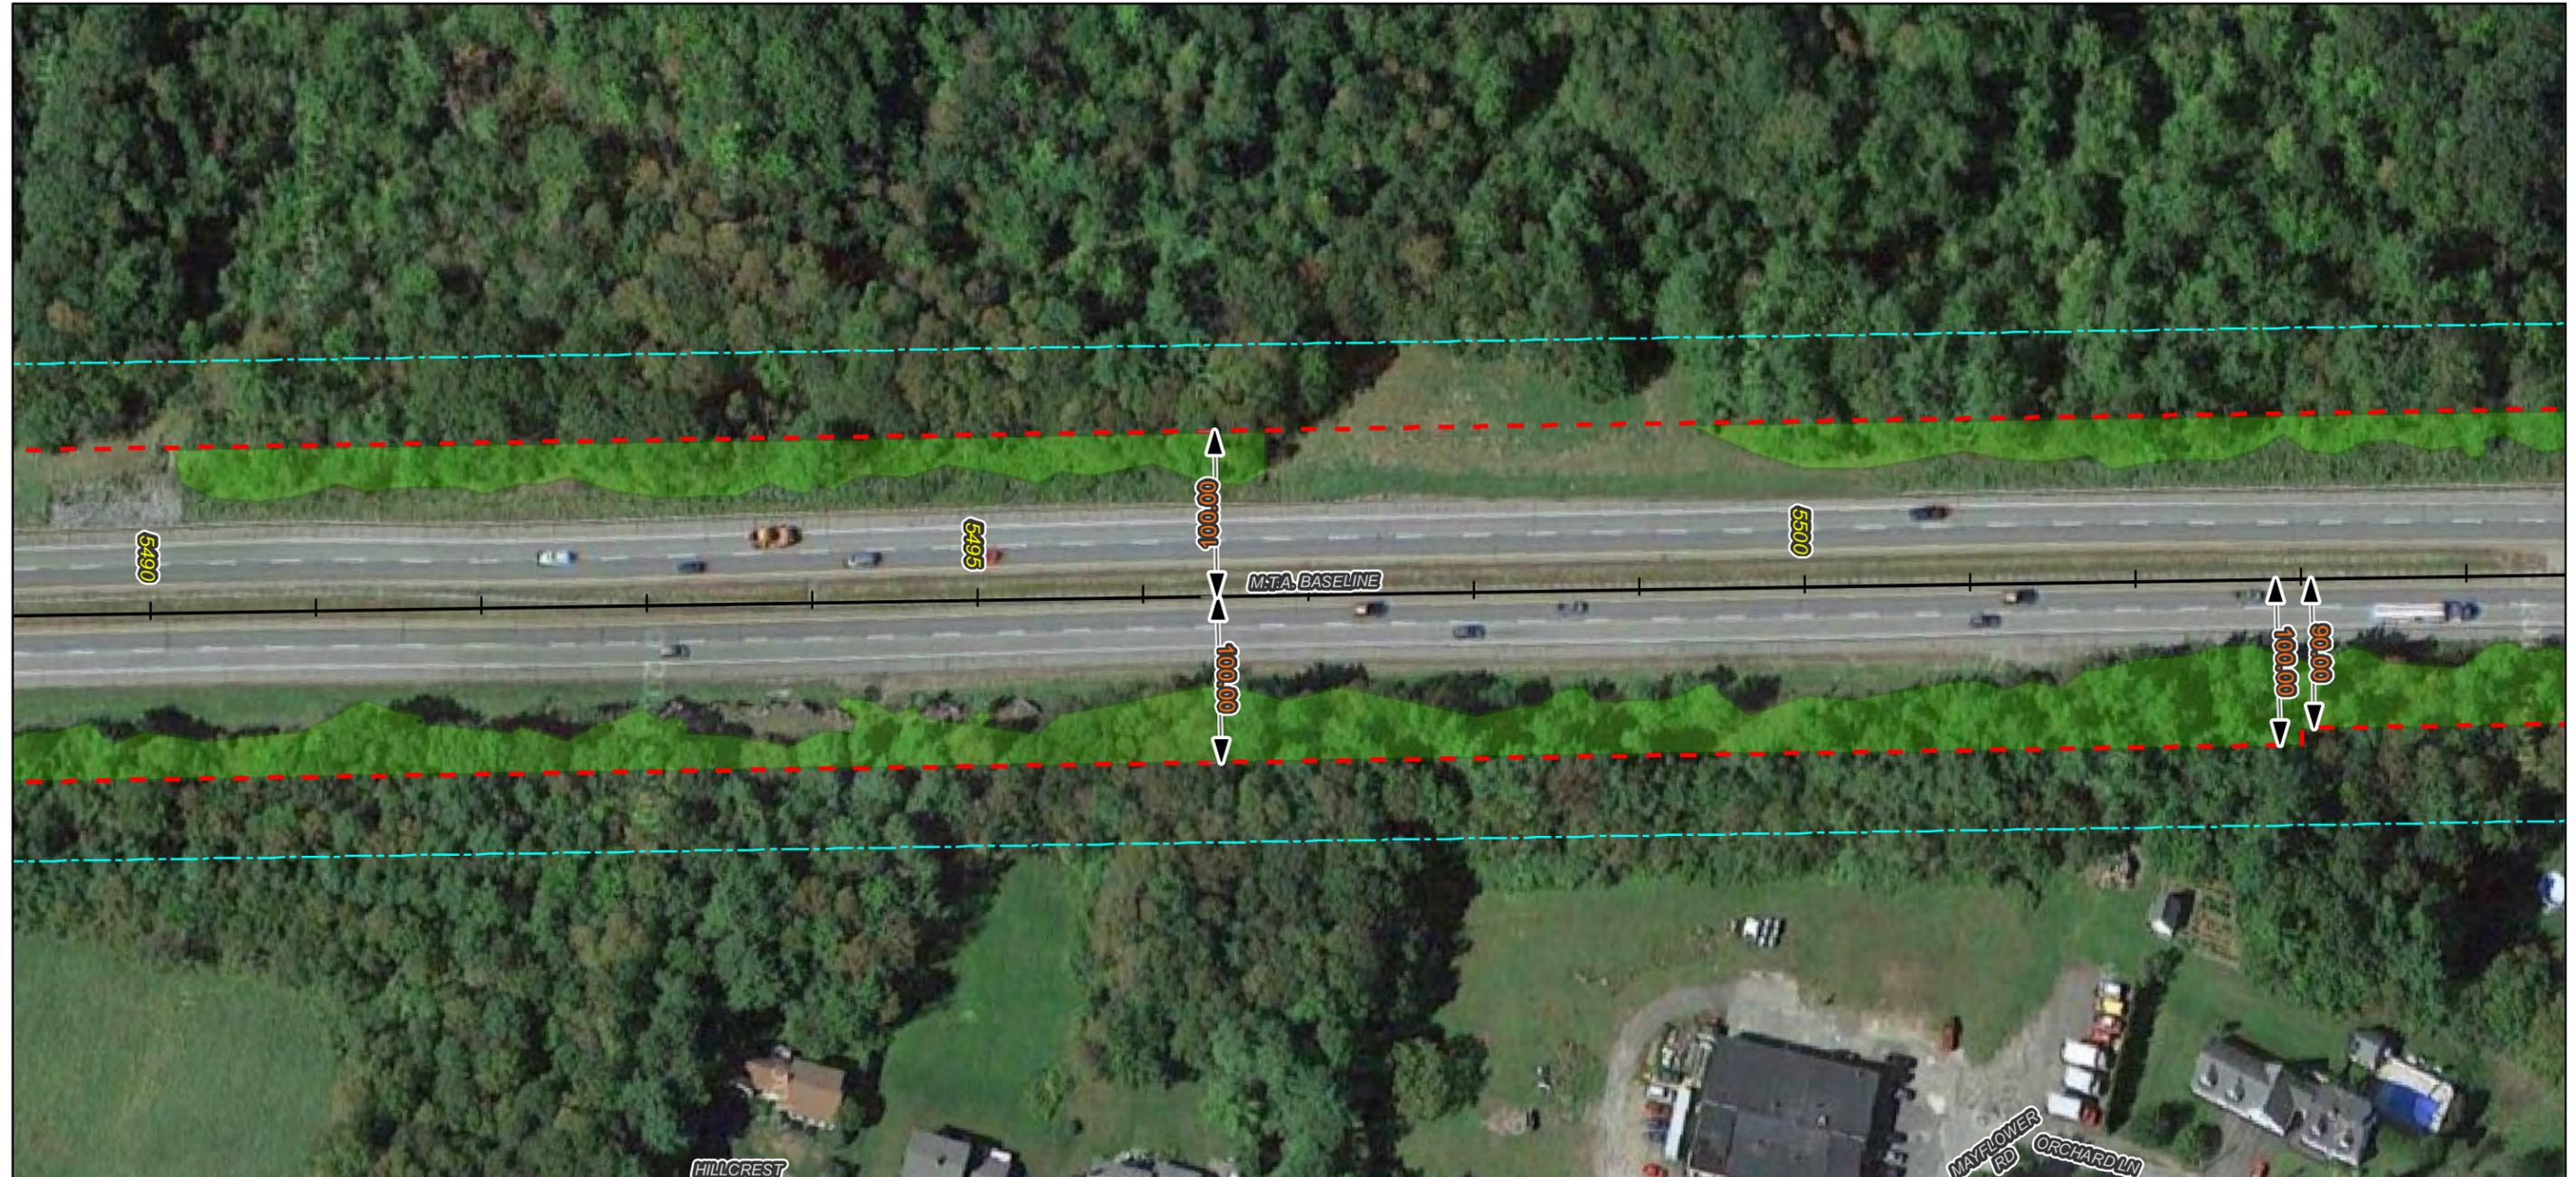


Notes:

1. All trees, down timber, brush, bushes, shrubs, plants and debris not designated to remain shall be removed from the clearing areas shown on these plans.
2. All stumps, whether existing or resulting from the clearing operation, that are located within the roadway clear zone or within areas that can be mowable after clearing operations are completed, shall be ground flush with the surrounding grade. All other stumps shall be cut as close as practicable to the surrounding grade, maximum height of 3-inches.
3. Stumps located in back slopes and within 15-vertical feet of the ditch line shall be ground flush.
4. Contractor shall take all precautions to protect traffic from flying debris generated by the operation.
5. All vegetated areas to remain that are damaged by the clearing operation shall be repaired at no cost to the Authority.
6. Mechanized clearing operations shall maintain a 25-foot setback from all streams and sensitive environmental areas.

Legend:

- - - ROW Boundary
- - - Clearing Limit Line
- Vegetation To Be Removed
- No Stump Grinding Required
- Do Not Remove Vegetation
- ~ ~ ~ Streams
- NWI Wetland Type
- Freshwater Emergent Wetland
- Freshwater Forested/Shrub Wetland
- Water Body
- Conservation Lands

Imagery © 2015 Google

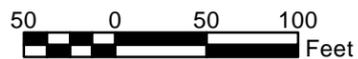

No.	Revision	By	Date


Designed By:					
MAINE TURNPIKE AUTHORITY					
	By	Date		By	Date
	JIT	10/12	Checked	BAT	10/12
	Drawn	RB	10/12	In Charge of	SRT

MAINE TURNPIKE
2360 CONGRESS STREET
PORTLAND, ME 04102
TEL (207) 871-7771
FAX (207) 879-5567



THE GOLD STAR MEMORIAL HIGHWAY

CONTRACT: 2015.07
ROADSIDE CLEARING
MILE 75.3 TO MILE 82.9
MILE 99.2 TO MILE 109.1

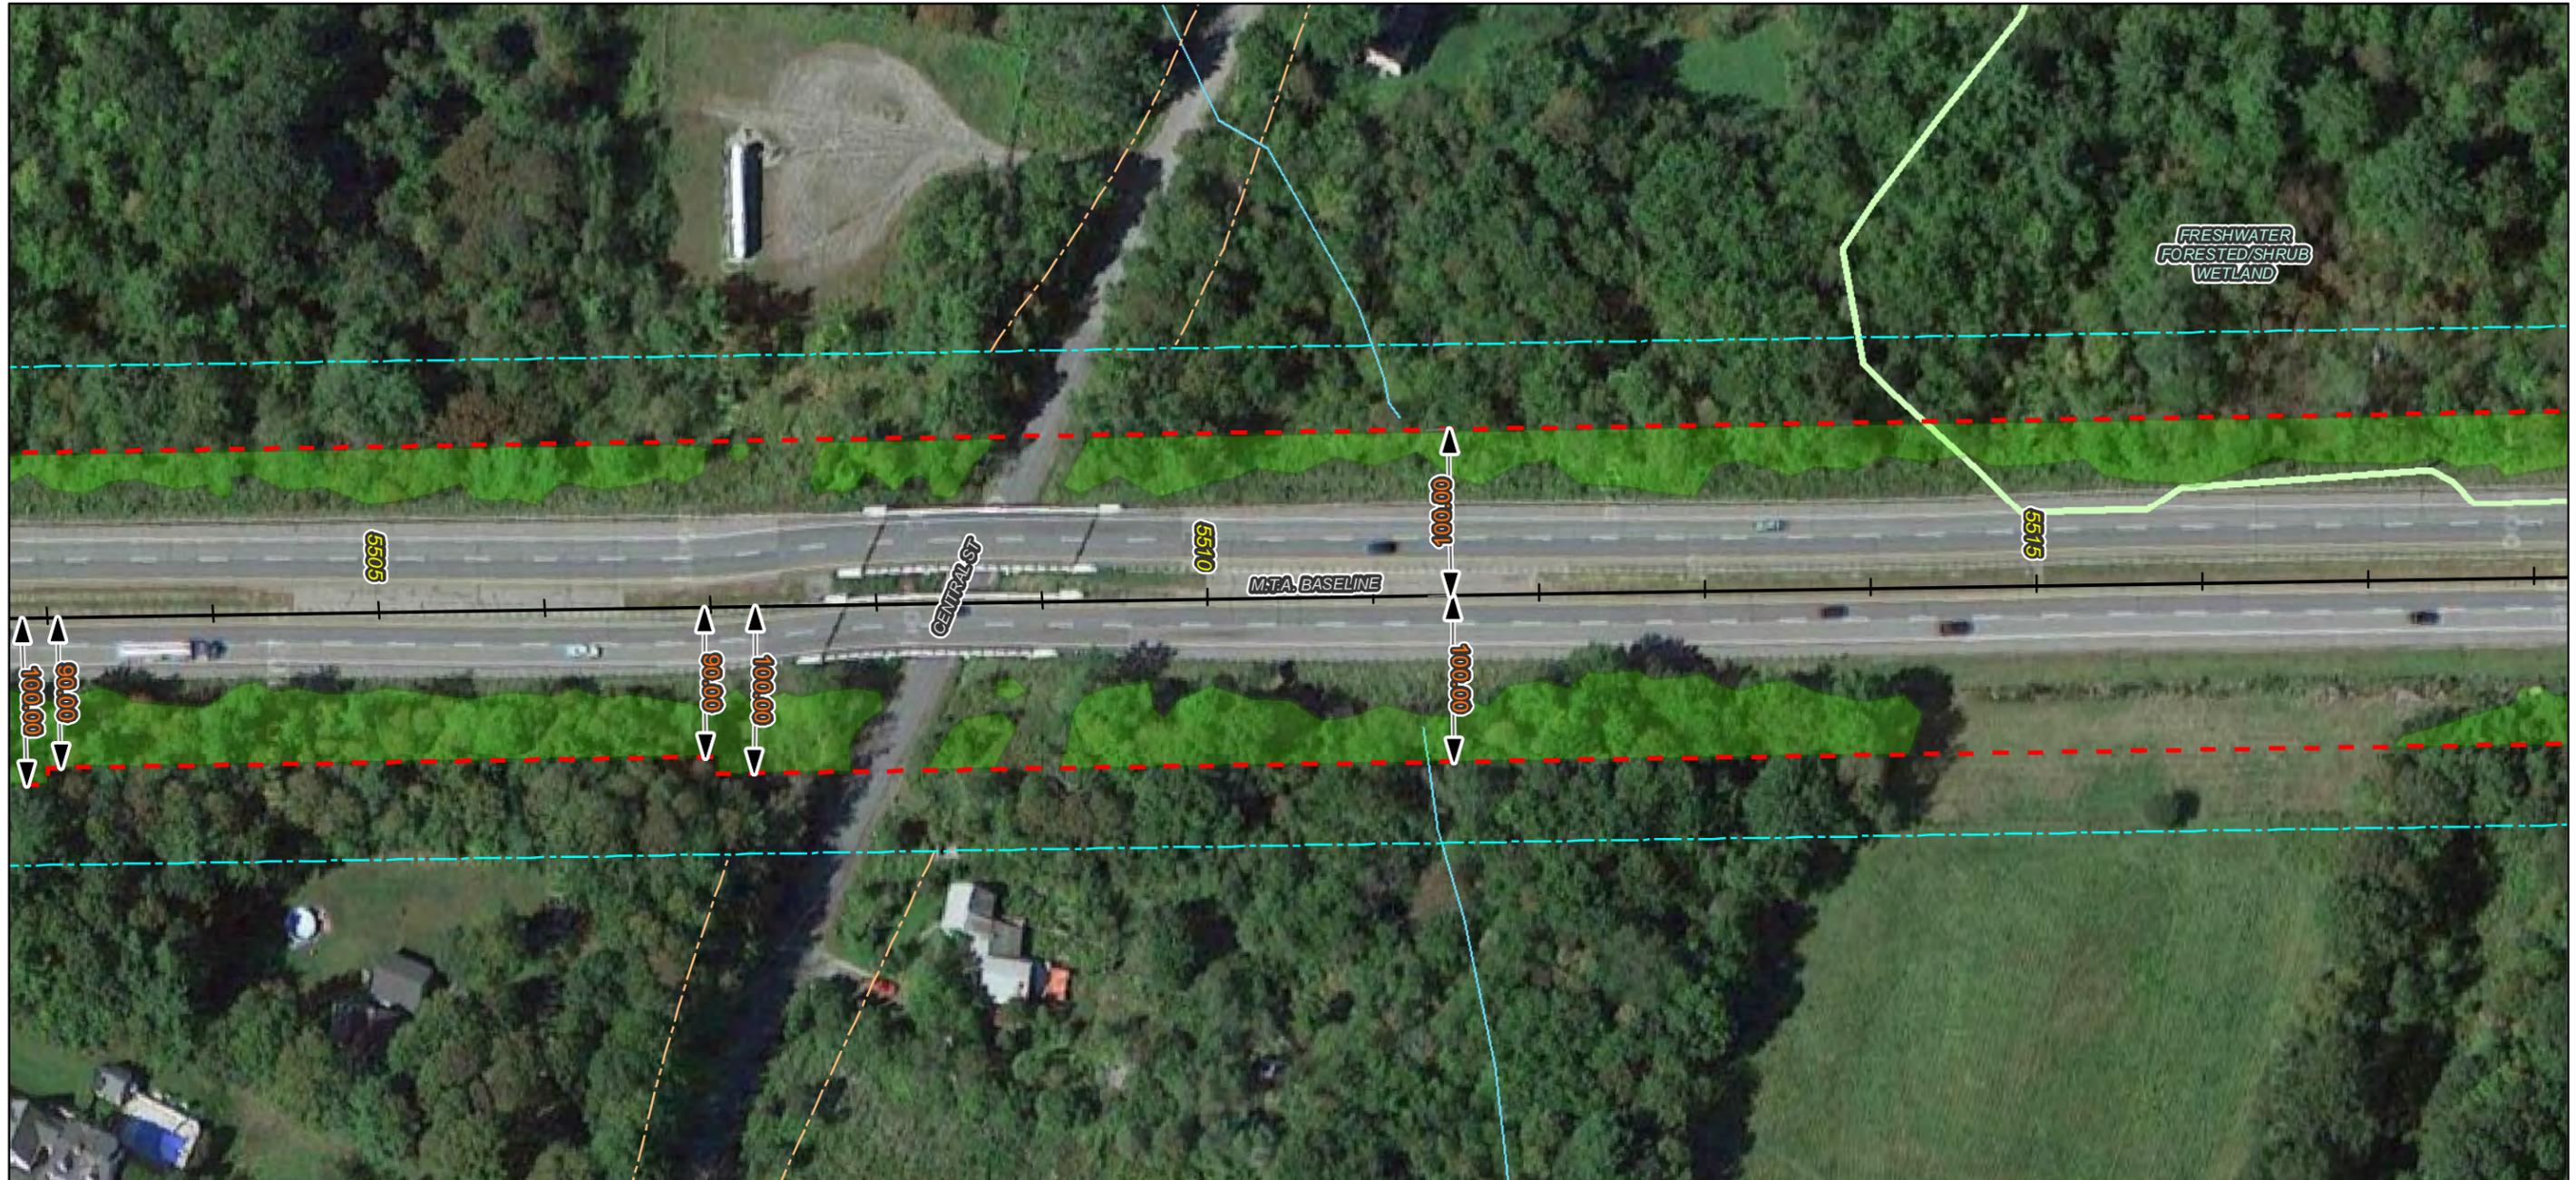

Notes:

1. All trees, down timber, brush, bushes, shrubs, plants and debris not designated to remain shall be removed from the clearing areas shown on these plans.
2. All stumps, whether existing or resulting from the clearing operation, that are located within the roadway clear zone or within areas that can be mowable after clearing operations are completed, shall be ground flush with the surrounding grade. All other stumps shall be cut as close as practicable to the surrounding grade, maximum height of 3-inches.
3. Stumps located in back slopes and within 15-vertical feet of the ditch line shall be ground flush.
4. Contractor shall take all precautions to protect traffic from flying debris generated by the operation.
5. All vegetated areas to remain that are damaged by the clearing operation shall be repaired at no cost to the Authority.
6. Mechanized clearing operations shall maintain a 25-foot setback from all streams and sensitive environmental areas.

Legend:

- - - ROW Boundary
- - - Clearing Limit Line
- Vegetation To Be Removed
- No Stump Grinding Required
- Do Not Remove Vegetation
- ~ Streams
- NWI Wetland Type
- Freshwater Emergent Wetland
- Freshwater Forested/Shrub Wetland
- Water Body
- Conservation Lands

Imagery © 2015 Google




50 0 50 100 Feet			
No.	Revision	By	Date

Designed By:					
MAINE TURNPIKE AUTHORITY					
	By	Date		By	Date
	Designed	JIT 10/12	Checked	BAT	10/12
	Drawn	RB 10/12	In Charge of	SRT	10/12

MAINE TURNPIKE
 2360 CONGRESS STREET
 PORTLAND, ME 04102
 TEL (207) 871-7771
 FAX (207) 879-5567

THE GOLD STAR MEMORIAL HIGHWAY

CONTRACT: 2015.07 ROADSIDE CLEARING MILE 75.3 TO MILE 82.9 MILE 99.2 TO MILE 109.1
CONTRACT: 2015.07 SHEET NUMBER: 425 of 428

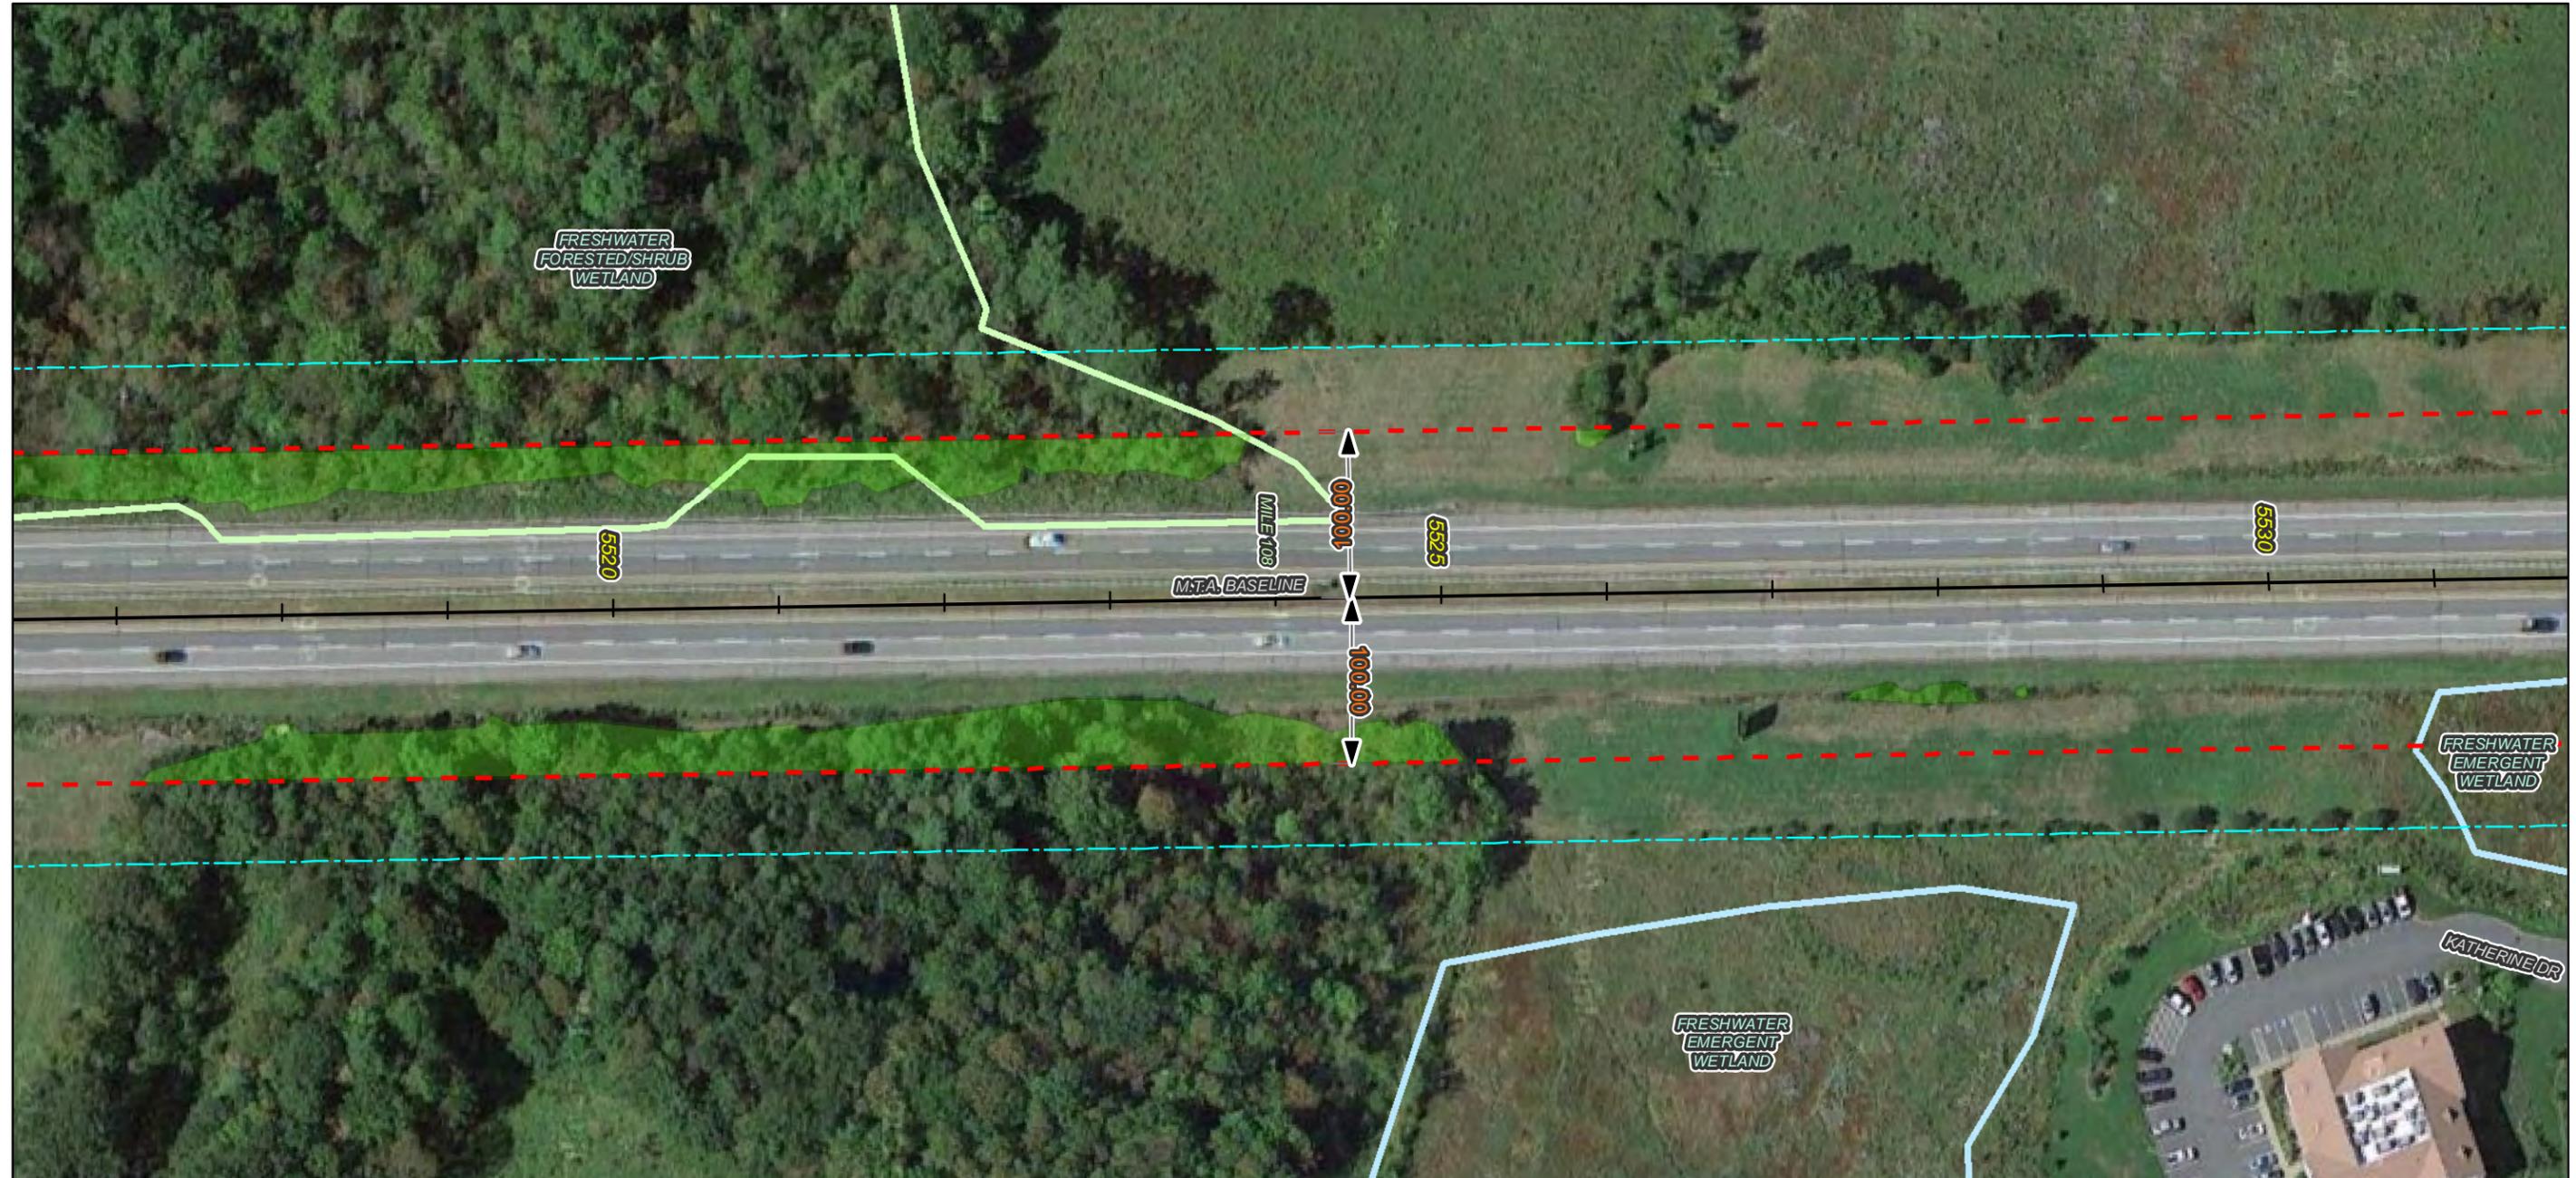

Notes:

1. All trees, down timber, brush, bushes, shrubs, plants and debris not designated to remain shall be removed from the clearing areas shown on these plans.
2. All stumps, whether existing or resulting from the clearing operation, that are located within the roadway clear zone or within areas that can be mowable after clearing operations are completed, shall be ground flush with the surrounding grade. All other stumps shall be cut as close as practicable to the surrounding grade, maximum height of 3-inches.
3. Stumps located in back slopes and within 15-vertical feet of the ditch line shall be ground flush.
4. Contractor shall take all precautions to protect traffic from flying debris generated by the operation.
5. All vegetated areas to remain that are damaged by the clearing operation shall be repaired at no cost to the Authority.
6. Mechanized clearing operations shall maintain a 25-foot setback from all streams and sensitive environmental areas.

Legend:

- ROW Boundary
- - - Clearing Limit Line
- Vegetation To Be Removed
- ▨ No Stump Grinding Required
- ▩ Do Not Remove Vegetation
- ~ Streams
- NWI Wetland Type
- Freshwater Emergent Wetland
- Freshwater Forested/Shrub Wetland
- Water Body
- Conservation Lands

Imagery © 2015 Google




50 0 50 100 Feet			
No.	Revision	By	Date

Designed By:					
MAINE TURNPIKE AUTHORITY					
	By	Date		By	Date
Designed	JIT	10/12	Checked	BAT	10/12
Drawn	RB	10/12	In Charge of	SRT	10/12

MAINE TURNPIKE
2360 CONGRESS STREET
PORTLAND, ME 04102
TEL (207) 871-7771
FAX (207) 879-5567

THE GOLD STAR MEMORIAL HIGHWAY

CONTRACT: 2015.07 ROADSIDE CLEARING MILE 75.3 TO MILE 82.9 MILE 99.2 TO MILE 109.1
CONTRACT: 2015.07 SHEET NUMBER: 426 of 428

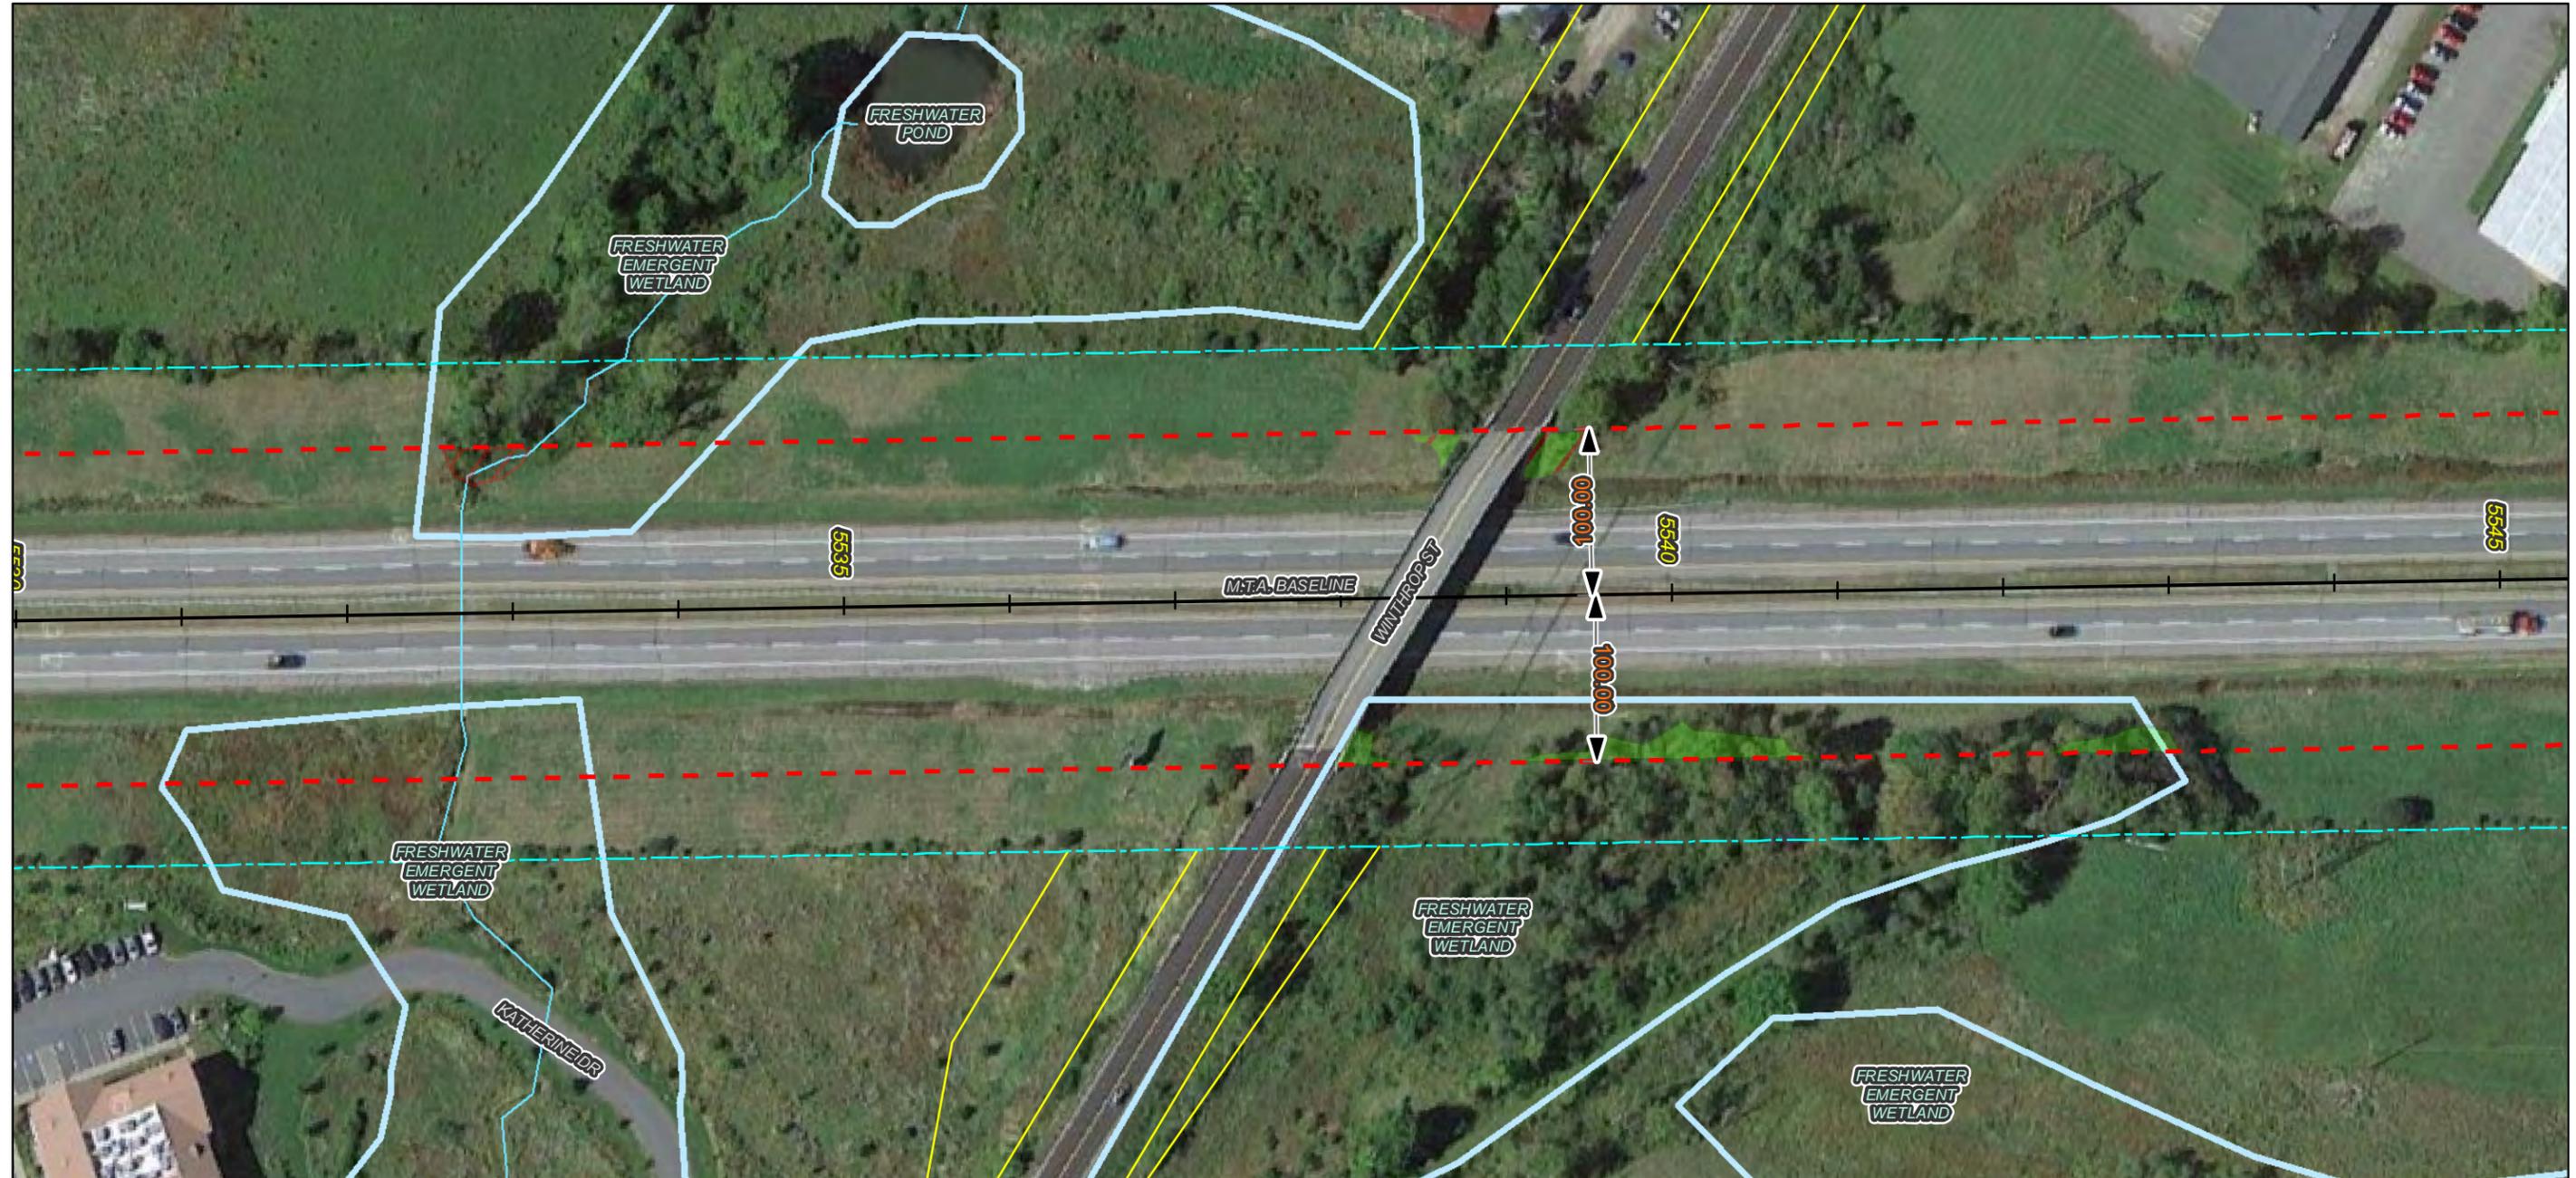


Notes:

1. All trees, down timber, brush, bushes, shrubs, plants and debris not designated to remain shall be removed from the clearing areas shown on these plans.
2. All stumps, whether existing or resulting from the clearing operation, that are located within the roadway clear zone or within areas that can be mowable after clearing operations are completed, shall be ground flush with the surrounding grade. All other stumps shall be cut as close as practicable to the surrounding grade, maximum height of 3-inches.
3. Stumps located in back slopes and within 15-vertical feet of the ditch line shall be ground flush.
4. Contractor shall take all precautions to protect traffic from flying debris generated by the operation.
5. All vegetated areas to remain that are damaged by the clearing operation shall be repaired at no cost to the Authority.
6. Mechanized clearing operations shall maintain a 25-foot setback from all streams and sensitive environmental areas.

Legend:

- ROW Boundary
- - - Clearing Limit Line
- Vegetation To Be Removed
- ▨ No Stump Grinding Required
- ▩ Do Not Remove Vegetation
- ~ Streams
- NWI Wetland Type
 - Freshwater Emergent Wetland
 - Freshwater Forested/Shrub Wetland
 - Water Body
 - Conservation Lands

Imagery © 2015 Google

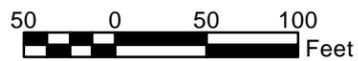

No.	Revision	By	Date


Designed By:					
MAINE TURNPIKE AUTHORITY					
	By	Date		By	Date
	Designed	JIT 10/12	Checked	BAT	10/12
	Drawn	RB 10/12	In Charge of	SRT	10/12

MAINE TURNPIKE
2360 CONGRESS STREET
PORTLAND, ME 04102
TEL (207) 871-7771
FAX (207) 879-5567



**THE GOLD STAR
MEMORIAL HIGHWAY**

CONTRACT: 2015.07
ROADSIDE CLEARING
MILE 75.3 TO MILE 82.9
MILE 99.2 TO MILE 109.1

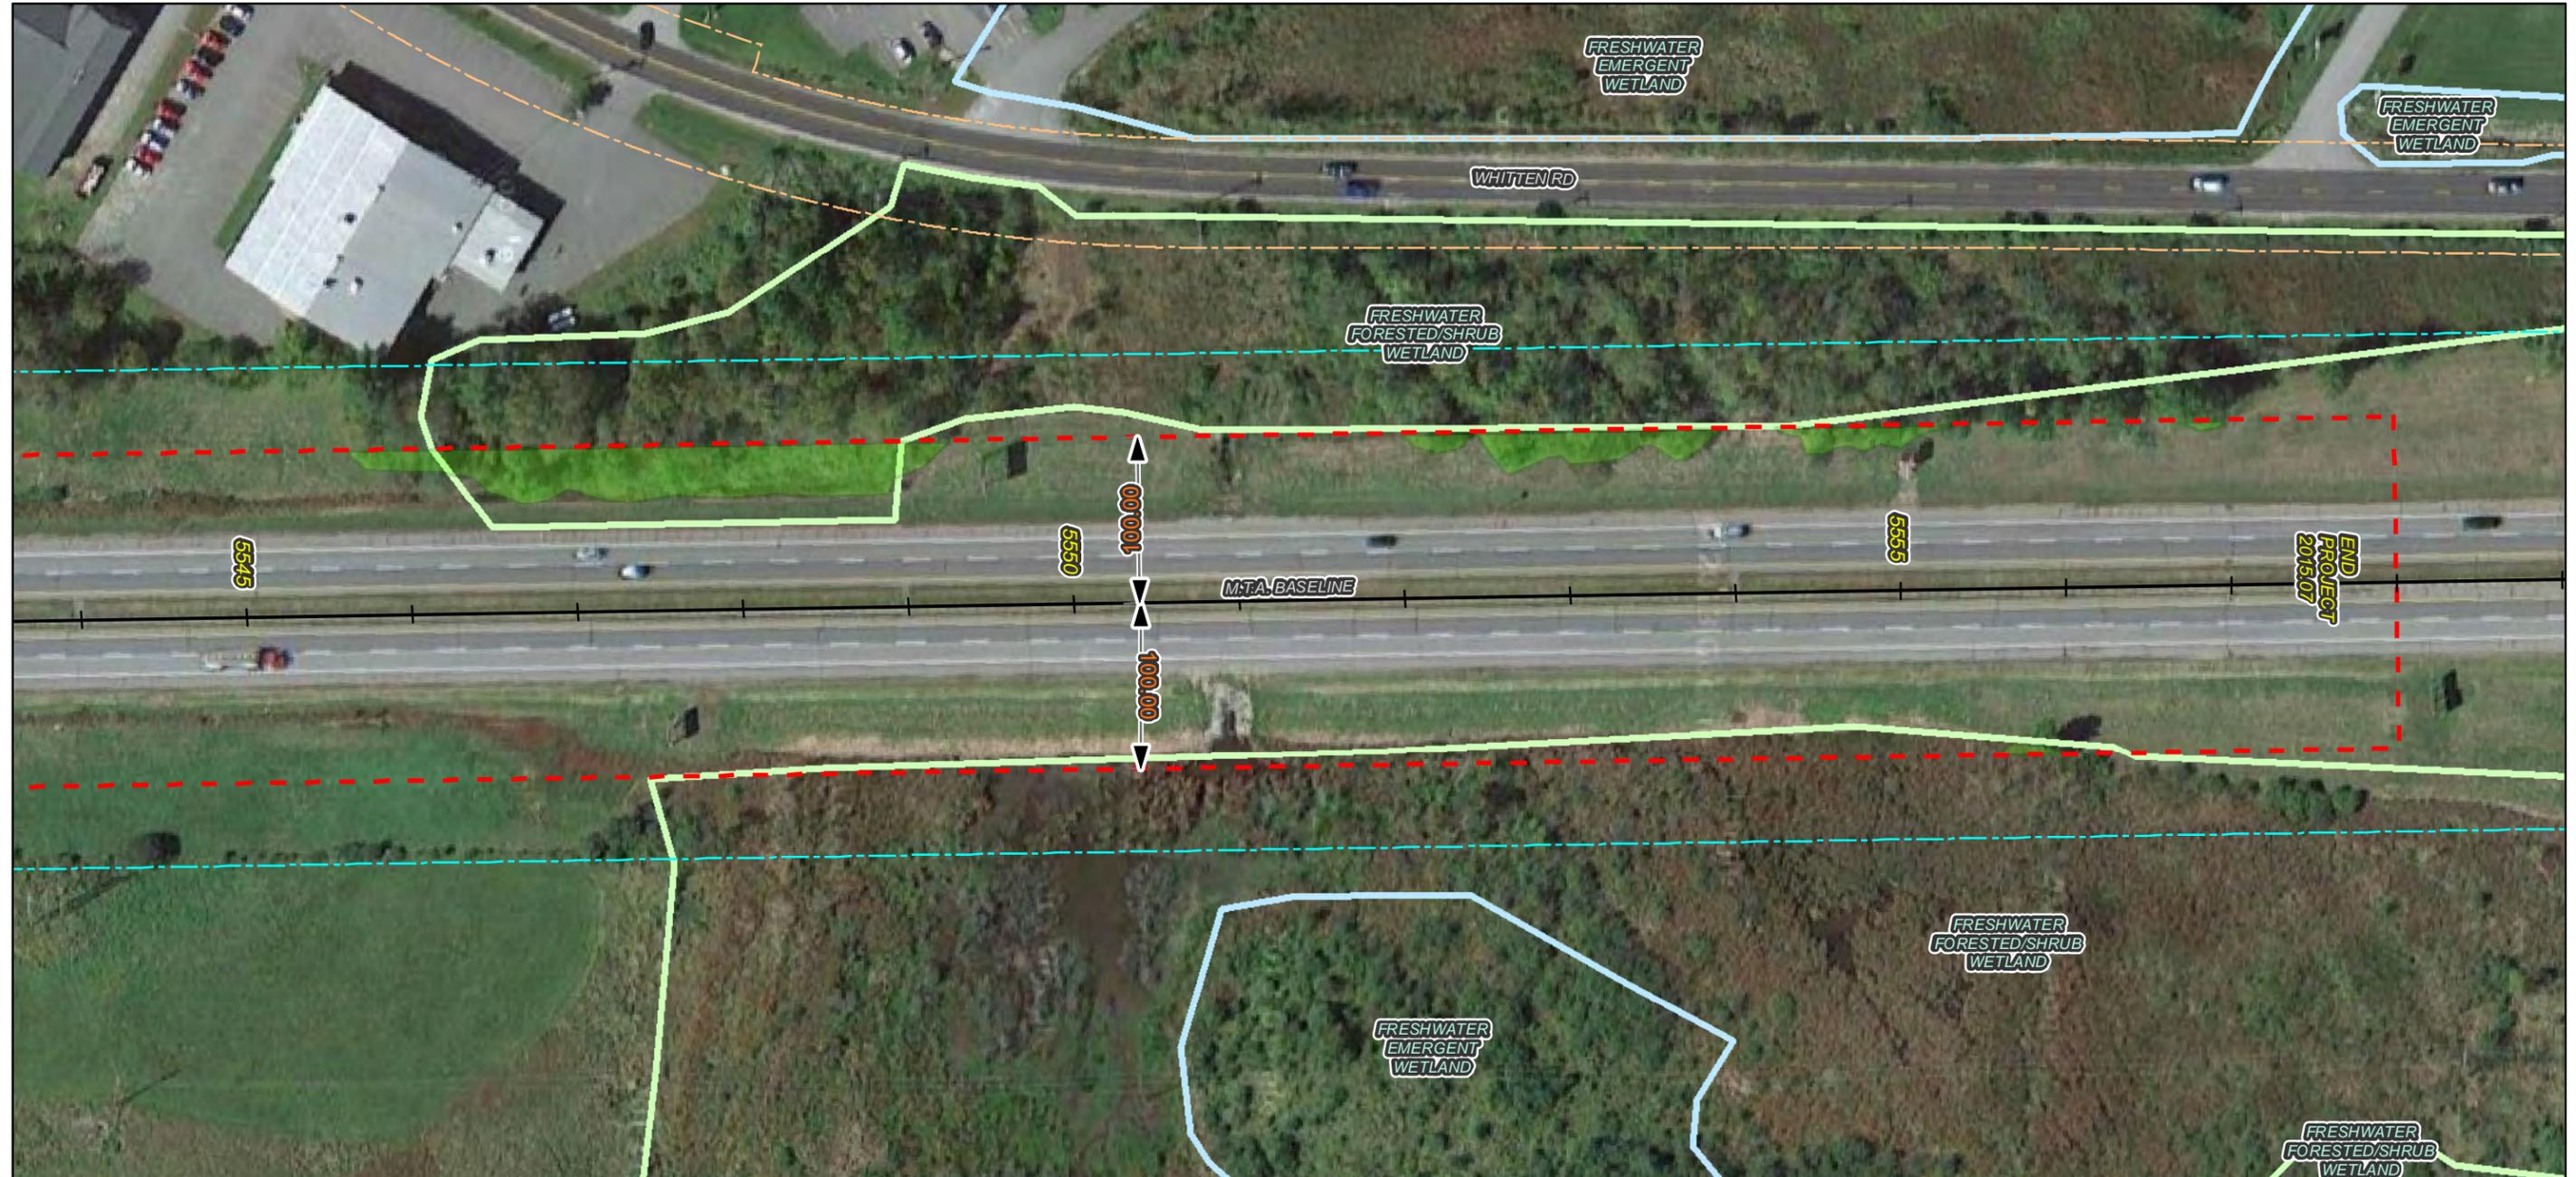


Notes:

1. All trees, down timber, brush, bushes, shrubs, plants and debris not designated to remain shall be removed from the clearing areas shown on these plans.
2. All stumps, whether existing or resulting from the clearing operation, that are located within the roadway clear zone or within areas that can be mowable after clearing operations are completed, shall be ground flush with the surrounding grade. All other stumps shall be cut as close as practicable to the surrounding grade, maximum height of 3-inches.
3. Stumps located in back slopes and within 15-vertical feet of the ditch line shall be ground flush.
4. Contractor shall take all precautions to protect traffic from flying debris generated by the operation.
5. All vegetated areas to remain that are damaged by the clearing operation shall be repaired at no cost to the Authority.
6. Mechanized clearing operations shall maintain a 25-foot setback from all streams and sensitive environmental areas.

Legend:

- ROW Boundary
- Clearing Limit Line
- Vegetation To Be Removed
- No Stump Grinding Required
- Do Not Remove Vegetation
- Streams
- NWI Wetland Type
- Freshwater Emergent Wetland
- Freshwater Forested/Shrub Wetland
- Water Body
- Conservation Lands

Imagery © 2015 Google

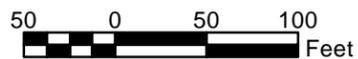

No.	Revision	By	Date

Designed By:					
MAINE TURNPIKE AUTHORITY					
	By	Date		By	Date
Designed	JIT	10/12	Checked	BAT	10/12
Drawn	RB	10/12	In Charge of	SRT	10/12

MAINE TURNPIKE
2360 CONGRESS STREET
PORTLAND, ME 04102
TEL (207) 871-7771
FAX (207) 879-5567



THE GOLD STAR MEMORIAL HIGHWAY

CONTRACT: 2015.07
ROADSIDE CLEARING
MILE 75.3 TO MILE 82.9
MILE 99.2 TO MILE 109.1