




THE GOLD STAR  
MEMORIAL HIGHWAY

# MAINE TURNPIKE AUTHORITY

DANIEL E. WATHEN, CHAIR  
JAMES F. CLOUTIER, VICE CHAIR  
GERARD P. CONLEY, SR., MEMBER  
FREEMAN R. GOODRICH, MEMBER  
JOHN E. DORITY, MEMBER  
ROBERT D. STONE, MEMBER  
KAREN DOYLE, MEMBER EX-OFFICIO, MAINE DOT

S. PETER MILLS, EXECUTIVE DIRECTOR

## CONTRACT 2014.02 ROADSIDE CLEARING MILE 63.0 TO MILE 75.3

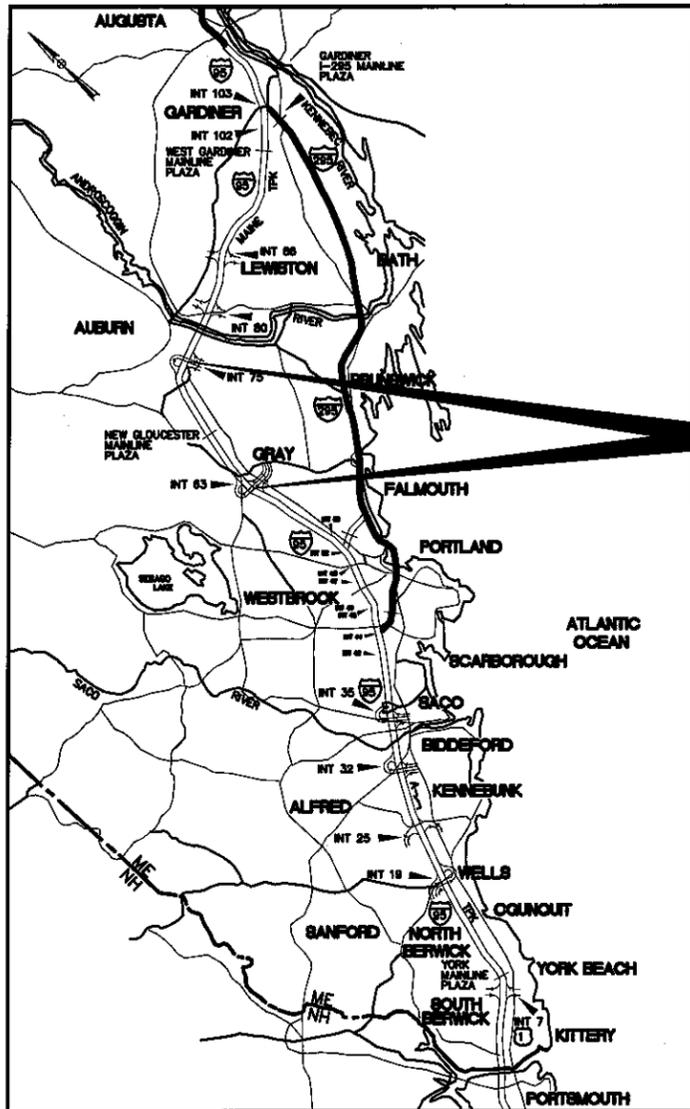

LOCATION MAP

CONTRACT 2014.02  
CLEARING MM 63.0 TO  
75.3

INDEX OF SHEETS	
SHEET NO.	DESCRIPTION
245- 298	MM 63.0 TO MM 75.3 CLEARING AREA MAPS

APPROVED:

MAINE TURNPIKE AUTHORITY

*Peter S. Merfeld*  
PETER S. MERFELD, P.E.—CHIEF OPERATIONS OFFICER

*10/16/14*  
DATE

*Stephen R. Tarrere*  
STEPHEN R. TARRERE, P.E.—DIRECTOR OF ENGINEERING AND BUILDING MAINTENANCE


*10/16/14*  
DATE



*Brian A. Taddeo*  
BRIAN A. TADDEO, P.E.  
PROJECT ENGINEER

*10/16/14*  
DATE

Contract 2014.02

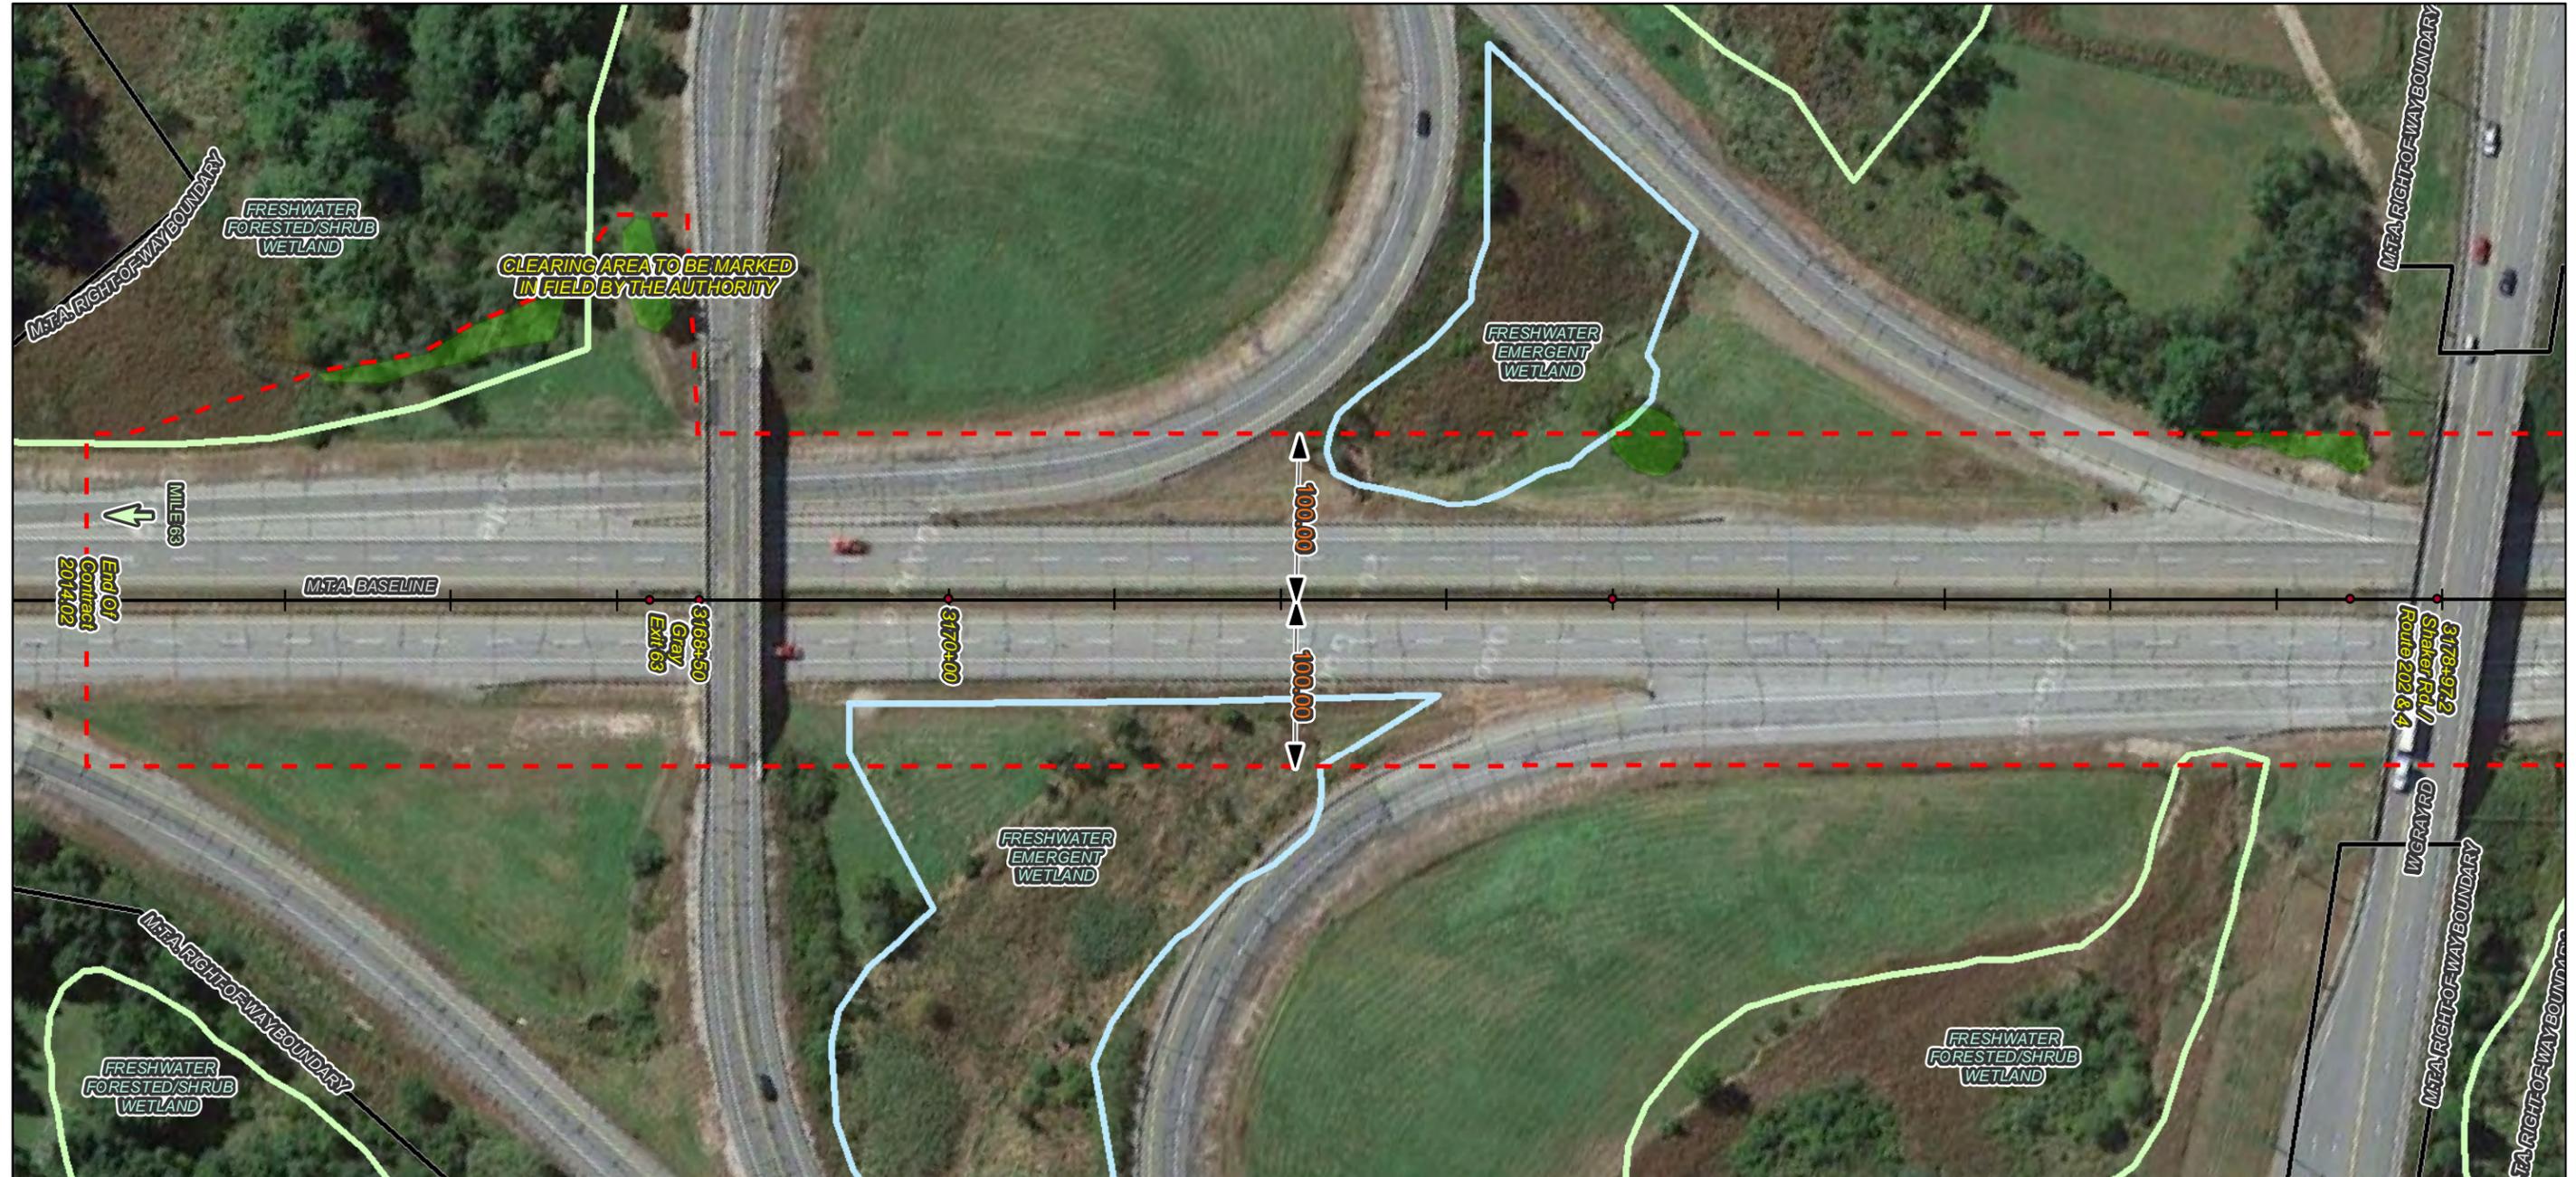

Imagery ©2014 Google

**Notes:**

1. All trees, down timber, brush, bushes, shrubs, plants and debris not designated to remain shall be removed from the clearing areas shown on these plans.
2. All stumps, whether existing or resulting from the clearing operation, that are located within the roadway clear zone or within areas that can be mowable after clearing operations are completed, shall be cut or ground flush with the surrounding grade. All other stumps shall be cut as close as practicable to the surrounding grade, maximum height of 3-inches.
3. Stumps located in back slopes and within 15-vertical feet of the ditch line shall be cut or ground flush.
4. Contractor shall take all precautions to protect traffic from flying debris generated by the operation.
5. All vegetated areas to remain that are damaged by the clearing operation shall be repaired at no cost to the Authority.
6. Mechanized clearing operations shall maintain a 25-foot setback from all streams and sensitive environmental areas.

**Legend:**

- ROW Boundary
- - - Clearing Limit Line
- Vegetation To Be Removed
- ▨ No Stump Grinding Required
- ~ Streams
- NWI Wetland Type
  - Freshwater Emergent Wetland
  - Freshwater Forested/Shrub Wetland
  - Water Body
  - Conservation Lands



No.	Revision	By	Date

Designed By:					
<b>MAINE TURNPIKE AUTHORITY</b>					
	By	Date		By	Date
Designed	BT	7/22	Checked	BT	7/22
Drawn	RB	7/22	In Charge of	ST	7/22

MAINE TURNPIKE  
 2360 CONGRESS STREET  
 PORTLAND, ME 04102  
 TEL (207) 871-7771  
 FAX (207) 879-5567

## THE GOLD STAR MEMORIAL HIGHWAY

CONTRACT: 2014.02  
 ROADSIDE CLEARING  
 MILE 63.0 TO MILE 75.3

CONTRACT: 2014.02      SHEET NUMBER: 245 of 465



**Notes:**

1. All trees, down timber, brush, bushes, shrubs, plants and debris not designated to remain shall be removed from the clearing areas shown on these plans.
2. All stumps, whether existing or resulting from the clearing operation, that are located within the roadway clear zone or within areas that can be mowable after clearing operations are completed, shall be cut or ground flush with the surrounding grade. All other stumps shall be cut as close as practicable to the surrounding grade, maximum height of 3-inches.
3. Stumps located in back slopes and within 15-vertical feet of the ditch line shall be cut or ground flush.
4. Contractor shall take all precautions to protect traffic from flying debris generated by the operation.
5. All vegetated areas to remain that are damaged by the clearing operation shall be repaired at no cost to the Authority.
6. Mechanized clearing operations shall maintain a 25-foot setback from all streams and sensitive environmental areas.

**Legend:**

- ROW Boundary
- - - Clearing Limit Line
- Vegetation To Be Removed
- ▨ No Stump Grinding Required
- ~ Streams
- NWI Wetland Type
  - Freshwater Emergent Wetland
  - Freshwater Forested/Shrub Wetland
  - Water Body
  - Conservation Lands

Imagery ©2014 Google



50 0 50 100 Feet			
No.	Revision	By	Date


Designed By: MAINE TURNPIKE AUTHORITY					
	By	Date		By	Date
	BT	7/22	Checked	BT	7/22
	RB	7/22	In Charge of	ST	7/22

MAINE TURNPIKE  
2360 CONGRESS STREET  
PORTLAND, ME 04102  
TEL (207) 871-7771  
FAX (207) 879-5567



**THE GOLD STAR MEMORIAL HIGHWAY**

CONTRACT: 2014.02 ROADSIDE CLEARING MILE 63.0 TO MILE 75.3	
CONTRACT: 2014.02	SHEET NUMBER: 246 of 465

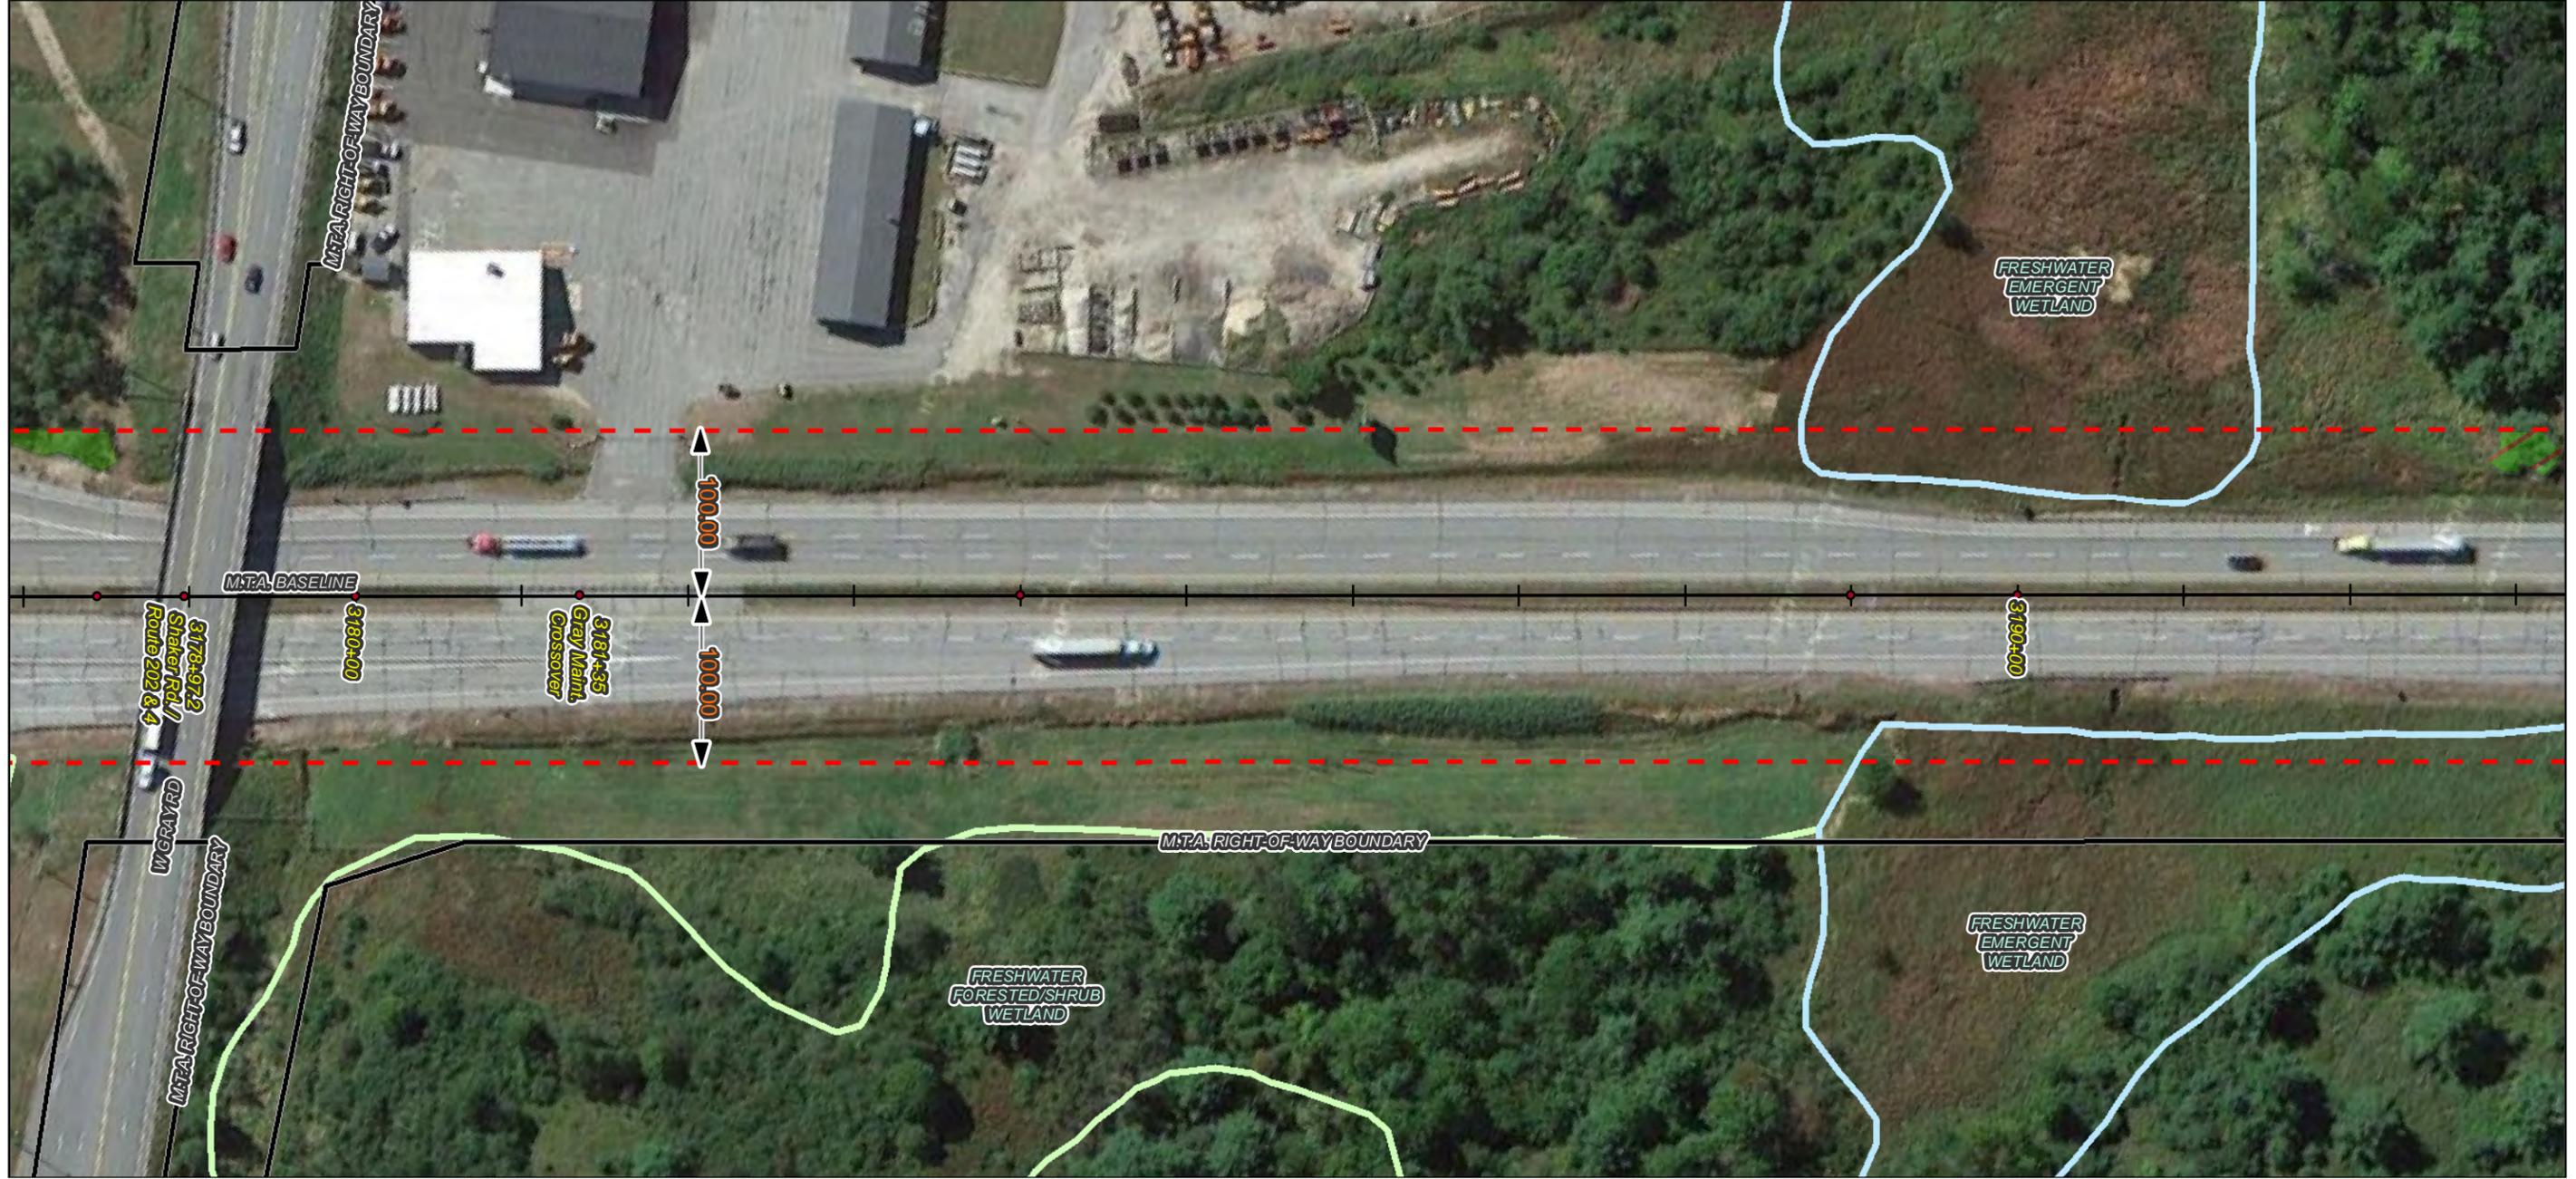

Imagery ©2014 Google

**Notes:**

1. All trees, down timber, brush, bushes, shrubs, plants and debris not designated to remain shall be removed from the clearing areas shown on these plans.
2. All stumps, whether existing or resulting from the clearing operation, that are located within the roadway clear zone or within areas that can be mowable after clearing operations are completed, shall be cut or ground flush with the surrounding grade. All other stumps shall be cut as close as practicable to the surrounding grade, maximum height of 3-inches.
3. Stumps located in back slopes and within 15-vertical feet of the ditch line shall be cut or ground flush.
4. Contractor shall take all precautions to protect traffic from flying debris generated by the operation.
5. All vegetated areas to remain that are damaged by the clearing operation shall be repaired at no cost to the Authority.
6. Mechanized clearing operations shall maintain a 25-foot setback from all streams and sensitive environmental areas.

**Legend:**

- ROW Boundary
- - - Clearing Limit Line
- Vegetation To Be Removed
- ▨ No Stump Grinding Required
- ~ Streams
- NWI Wetland Type
  - Freshwater Emergent Wetland
  - Freshwater Forested/Shrub Wetland
  - Water Body
  - Conservation Lands



50 0 50 100 Feet			
No.	Revision	By	Date

Designed By:					
<b>MAINE TURNPIKE AUTHORITY</b>					
	By	Date		By	Date
Designed	BT	7/22	Checked	BT	7/22
Drawn	RB	7/22	In Charge of	ST	7/22

MAINE TURNPIKE  
2360 CONGRESS STREET  
PORTLAND, ME 04102  
TEL (207) 871-7771  
FAX (207) 879-5567

## THE GOLD STAR MEMORIAL HIGHWAY

CONTRACT: 2014.02  
ROADSIDE CLEARING  
MILE 63.0 TO MILE 75.3

CONTRACT: 2014.02
SHEET NUMBER: 248 of 465



Imagery ©2014 Google

**Notes:**

1. All trees, down timber, brush, bushes, shrubs, plants and debris not designated to remain shall be removed from the clearing areas shown on these plans.
2. All stumps, whether existing or resulting from the clearing operation, that are located within the roadway clear zone or within areas that can be mowable after clearing operations are completed, shall be cut or ground flush with the surrounding grade. All other stumps shall be cut as close as practicable to the surrounding grade, maximum height of 3-inches.
3. Stumps located in back slopes and within 15-vertical feet of the ditch line shall be cut or ground flush.
4. Contractor shall take all precautions to protect traffic from flying debris generated by the operation.
5. All vegetated areas to remain that are damaged by the clearing operation shall be repaired at no cost to the Authority.
6. Mechanized clearing operations shall maintain a 25-foot setback from all streams and sensitive environmental areas.

**Legend:**

- ROW Boundary
- - - Clearing Limit Line
- Vegetation To Be Removed
- ▨ No Stump Grinding Required
- ~ Streams
- NWI Wetland Type
- Freshwater Emergent Wetland
- Freshwater Forested/Shrub Wetland
- Water Body
- Conservation Lands



50 0 50 100 Feet			
No.	Revision	By	Date


Designed By:					
<b>MAINE TURNPIKE AUTHORITY</b>					
	By	Date		By	Date
Designed	BT	7/22	Checked	BT	7/22
Drawn	RB	7/22	In Charge of	ST	7/22

MAINE TURNPIKE  
2360 CONGRESS STREET  
PORTLAND, ME 04102  
TEL (207) 871-7771  
FAX (207) 879-5567

## THE GOLD STAR MEMORIAL HIGHWAY

CONTRACT: 2014.02  
ROADSIDE CLEARING  
MILE 63.0 TO MILE 75.3

CONTRACT: 2014.02 SHEET NUMBER: 249 of 465

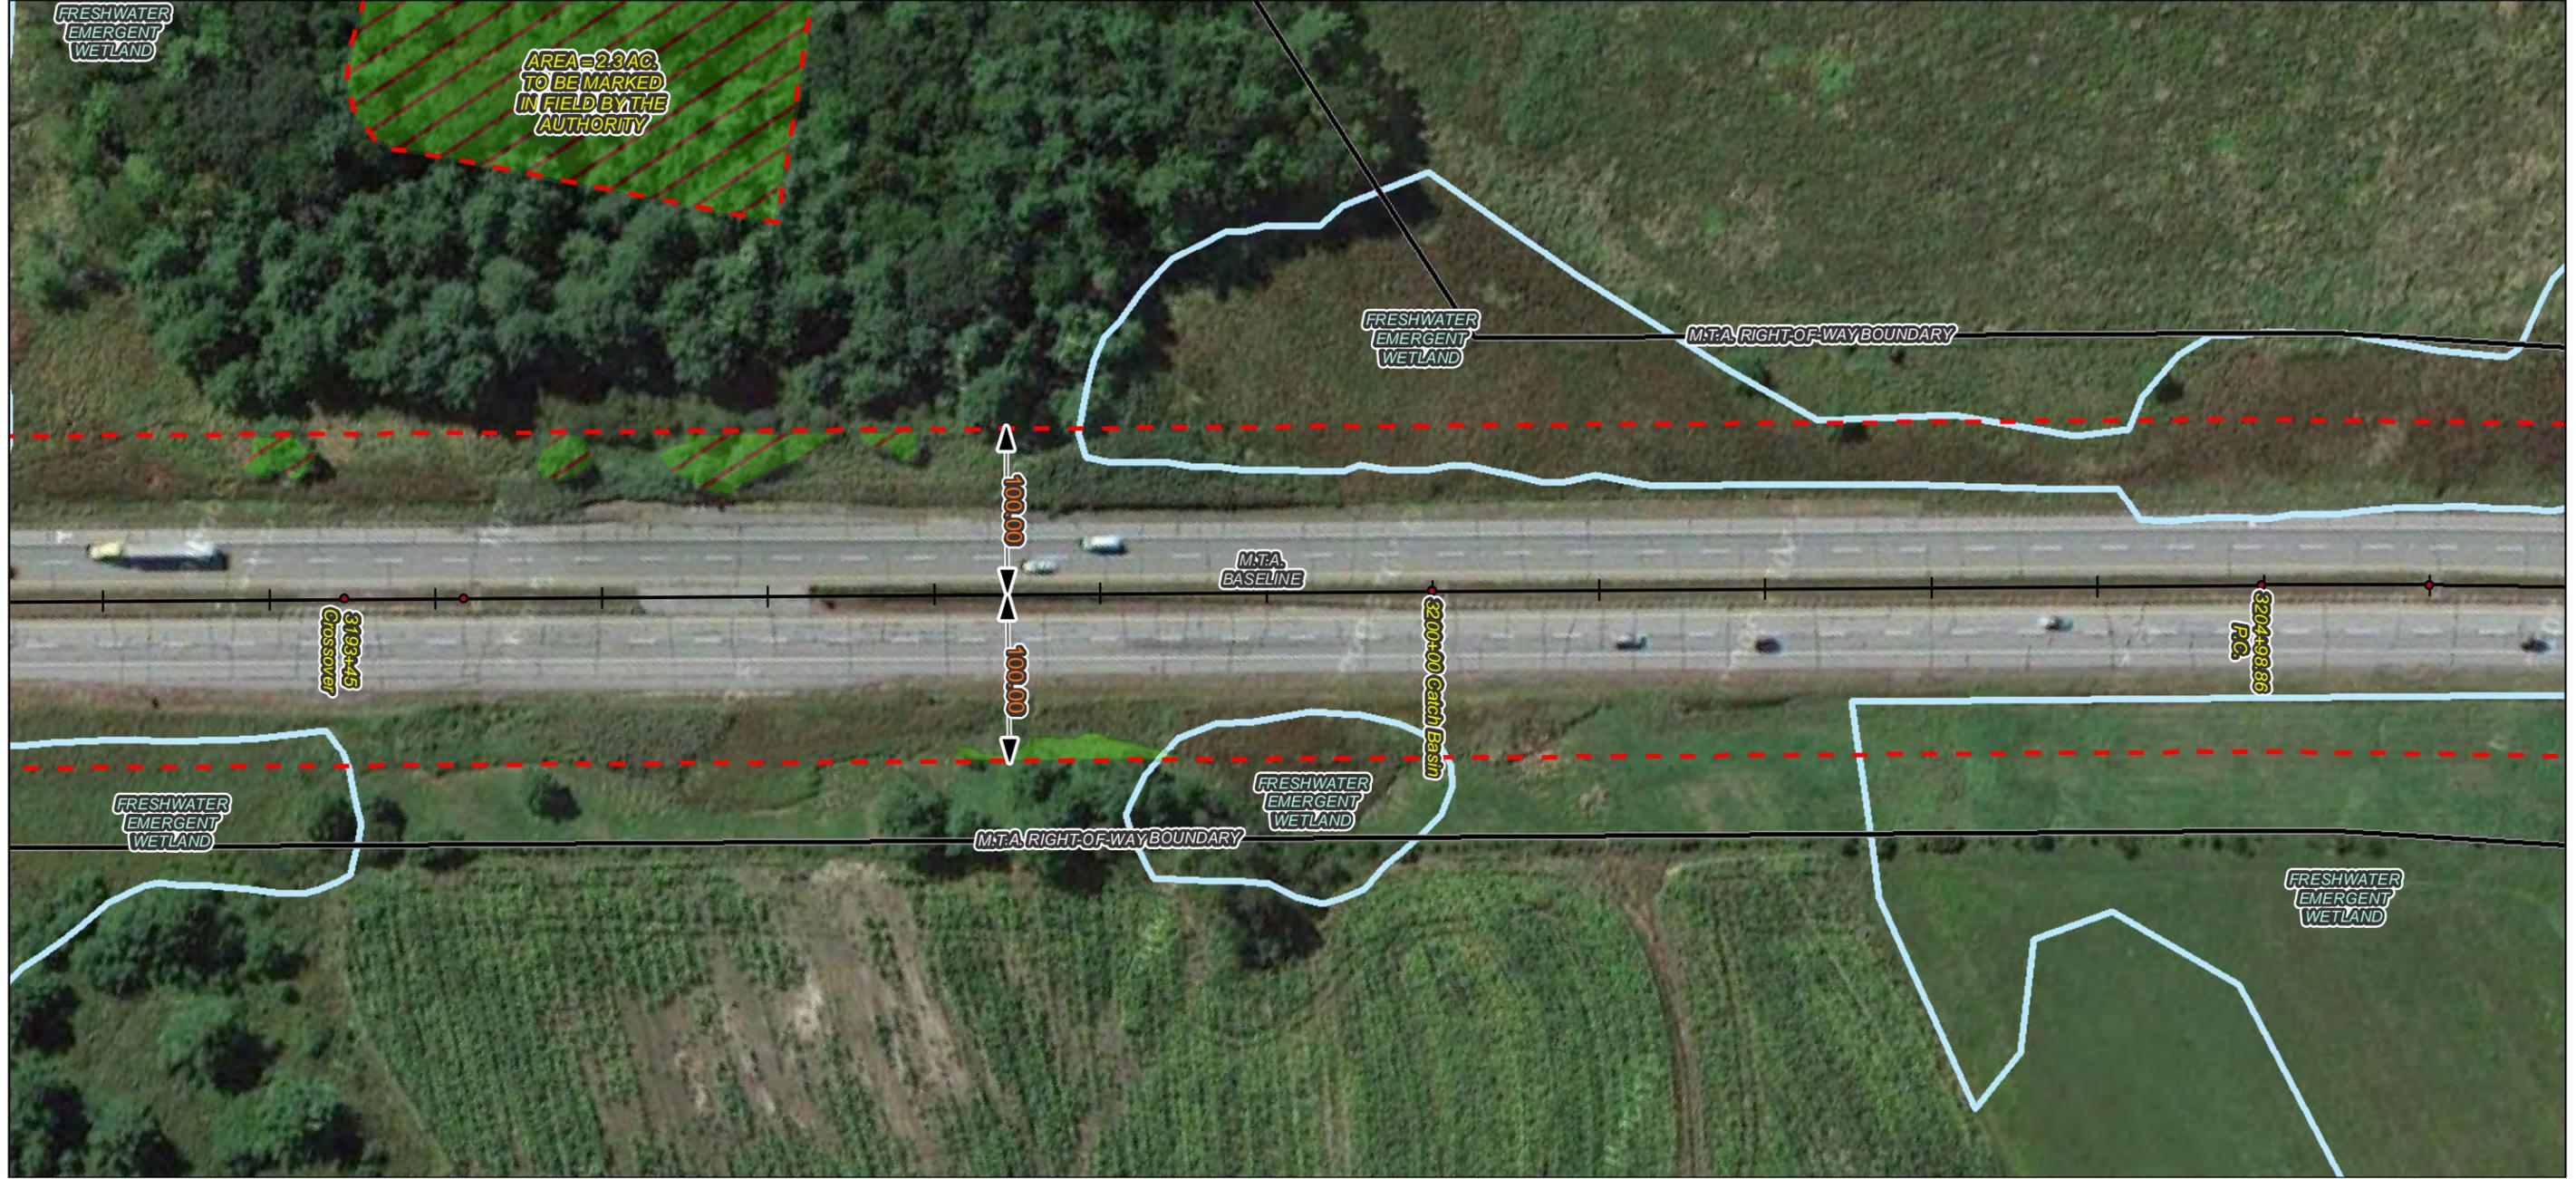


Imagery ©2014 Google

**Notes:**

1. All trees, down timber, brush, bushes, shrubs, plants and debris not designated to remain shall be removed from the clearing areas shown on these plans.
2. All stumps, whether existing or resulting from the clearing operation, that are located within the roadway clear zone or within areas that can be mowable after clearing operations are completed, shall be cut or ground flush with the surrounding grade. All other stumps shall be cut as close as practicable to the surrounding grade, maximum height of 3-inches.
3. Stumps located in back slopes and within 15-vertical feet of the ditch line shall be cut or ground flush.
4. Contractor shall take all precautions to protect traffic from flying debris generated by the operation.
5. All vegetated areas to remain that are damaged by the clearing operation shall be repaired at no cost to the Authority.
6. Mechanized clearing operations shall maintain a 25-foot setback from all streams and sensitive environmental areas.

**Legend:**

- ROW Boundary
- - - Clearing Limit Line
- Vegetation To Be Removed
- ▨ No Stump Grinding Required
- ~ Streams
- NWI Wetland Type
  - Freshwater Emergent Wetland
  - Freshwater Forested/Shrub Wetland
  - Water Body
  - Conservation Lands

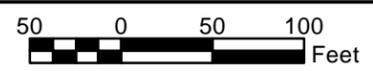

No.	Revision	By	Date


Designed By:					
<b>MAINE TURNPIKE AUTHORITY</b>					
	By	Date		By	Date
	BT	7/22	Checked	BT	7/22
	RB	7/22	In Charge of	ST	7/22

MAINE TURNPIKE  
2360 CONGRESS STREET  
PORTLAND, ME 04102  
TEL (207) 871-7771  
FAX (207) 879-5567



**THE GOLD STAR MEMORIAL HIGHWAY**

CONTRACT: 2014.02  
ROADSIDE CLEARING  
MILE 63.0 TO MILE 75.3

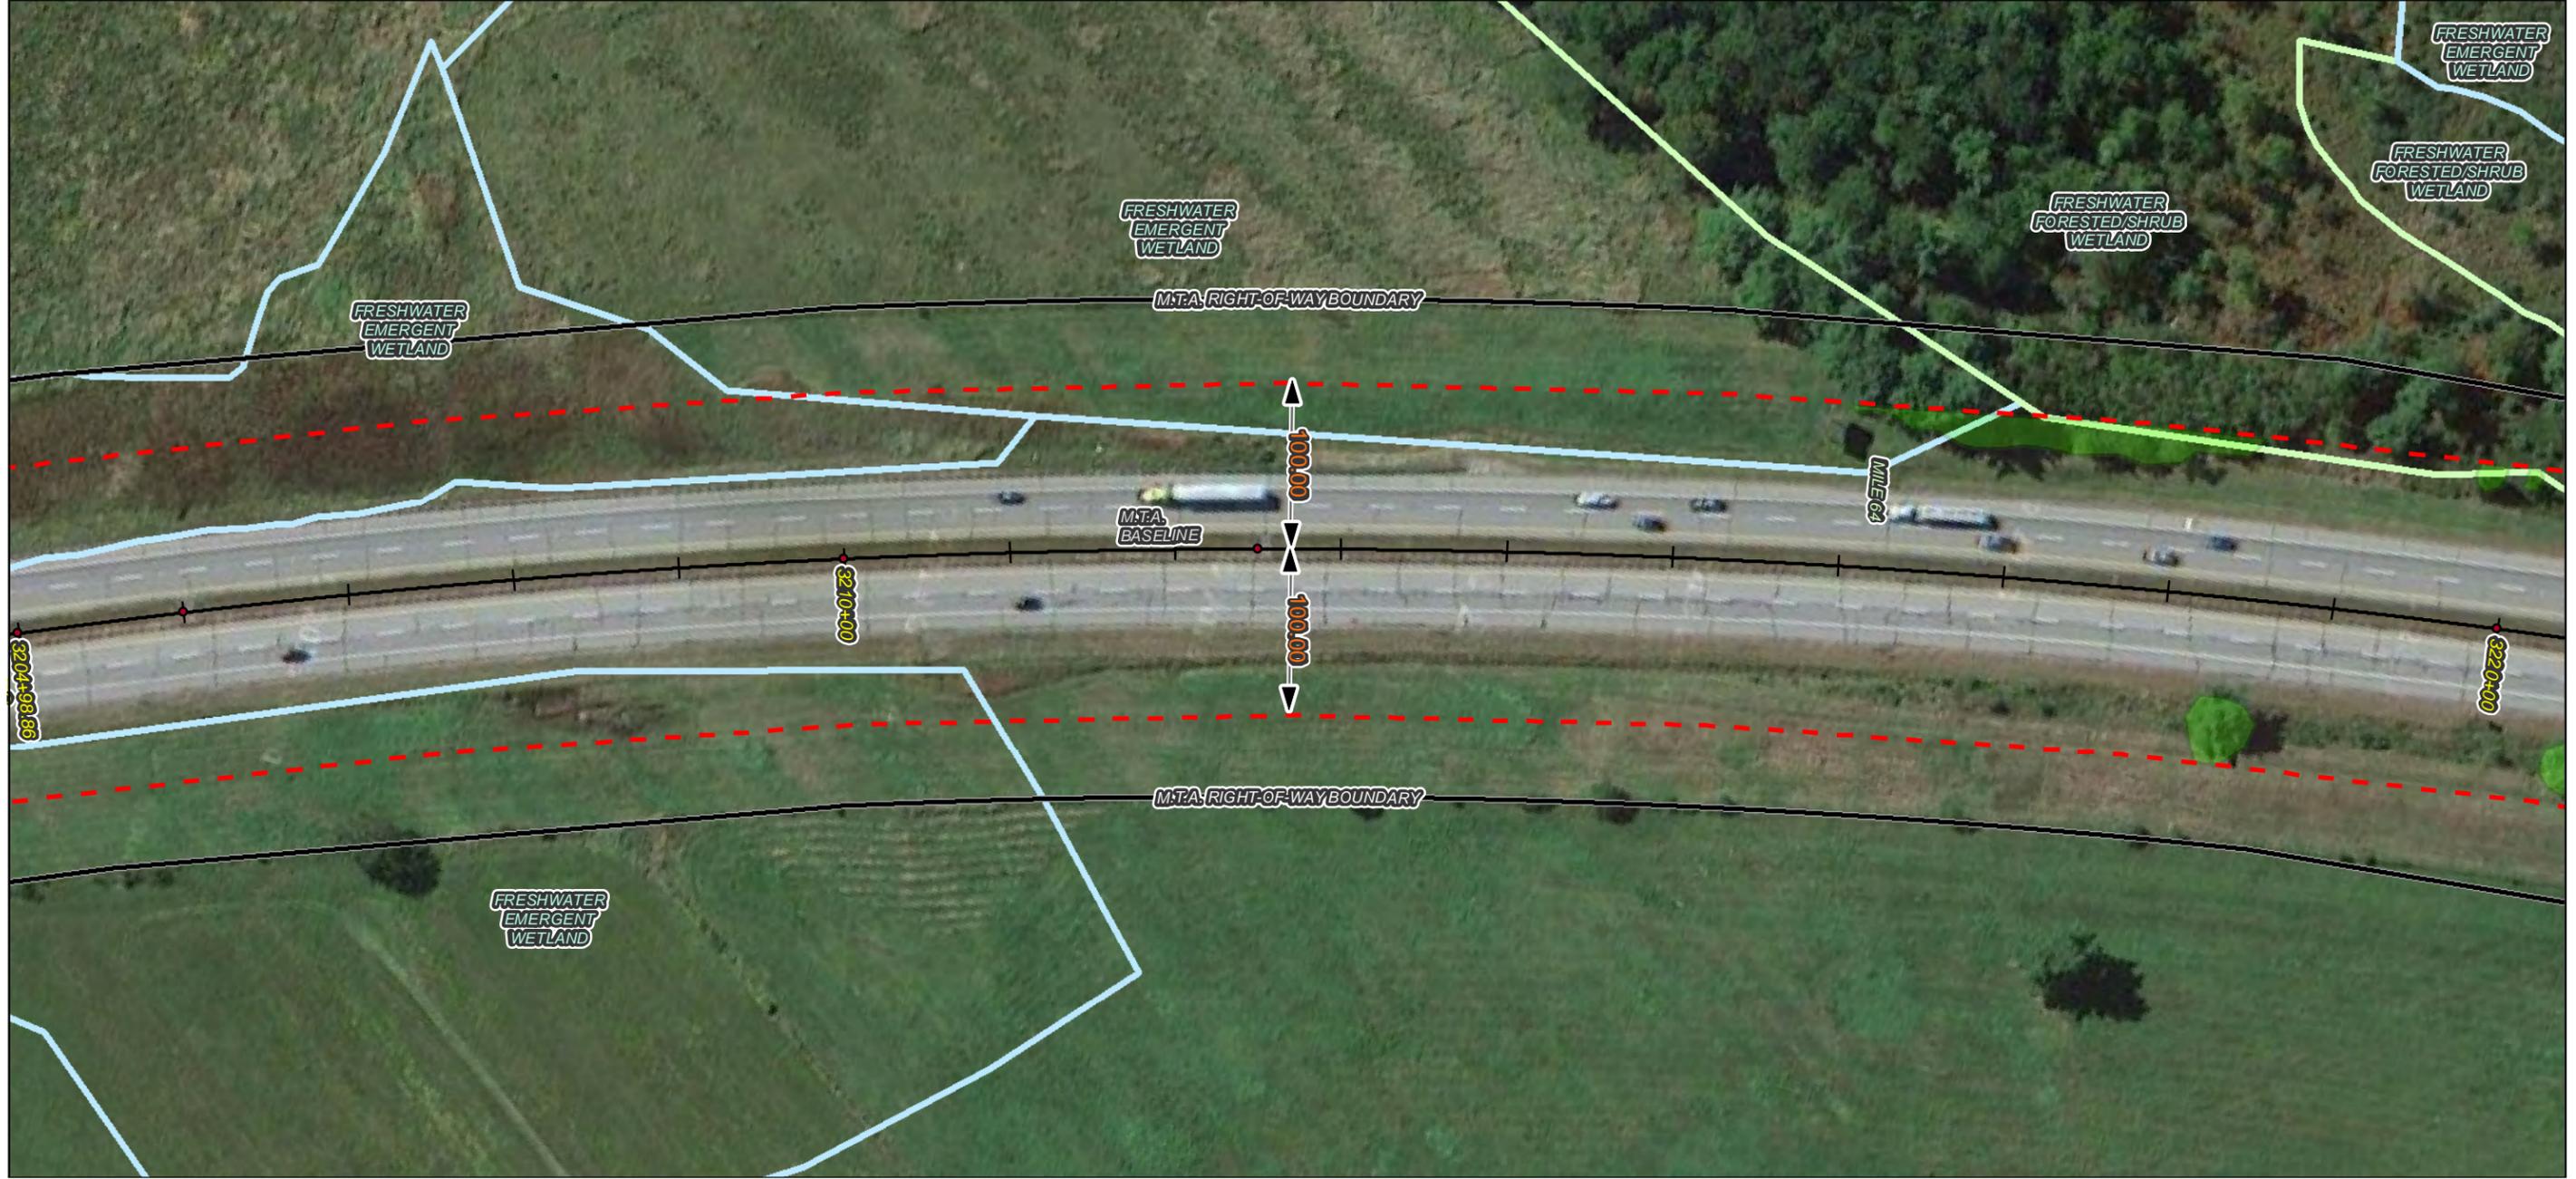

**Notes:**

1. All trees, down timber, brush, bushes, shrubs, plants and debris not designated to remain shall be removed from the clearing areas shown on these plans.
2. All stumps, whether existing or resulting from the clearing operation, that are located within the roadway clear zone or within areas that can be mowable after clearing operations are completed, shall be cut or ground flush with the surrounding grade. All other stumps shall be cut as close as practicable to the surrounding grade, maximum height of 3-inches.
3. Stumps located in back slopes and within 15-vertical feet of the ditch line shall be cut or ground flush.
4. Contractor shall take all precautions to protect traffic from flying debris generated by the operation.
5. All vegetated areas to remain that are damaged by the clearing operation shall be repaired at no cost to the Authority.
6. Mechanized clearing operations shall maintain a 25-foot setback from all streams and sensitive environmental areas.

**Legend:**

- ROW Boundary
- - - Clearing Limit Line
- Vegetation To Be Removed
- ▨ No Stump Grinding Required
- ~ Streams
- NWI Wetland Type
  - Freshwater Emergent Wetland
  - Freshwater Forested/Shrub Wetland
  - Water Body
  - Conservation Lands

Imagery ©2014 Google



No.	Revision	By	Date


Designed By:					
<b>MAINE TURNPIKE AUTHORITY</b>					
	By	Date		By	Date
Designed	BT	7/22	Checked	BT	7/22
Drawn	RB	7/22	In Charge of	ST	7/22

MAINE TURNPIKE  
 2360 CONGRESS STREET  
 PORTLAND, ME 04102  
 TEL (207) 871-7771  
 FAX (207) 879-5567

## THE GOLD STAR MEMORIAL HIGHWAY

CONTRACT: 2014.02  
 ROADSIDE CLEARING  
 MILE 63.0 TO MILE 75.3

CONTRACT: 2014.02 SHEET NUMBER: 251 of 465

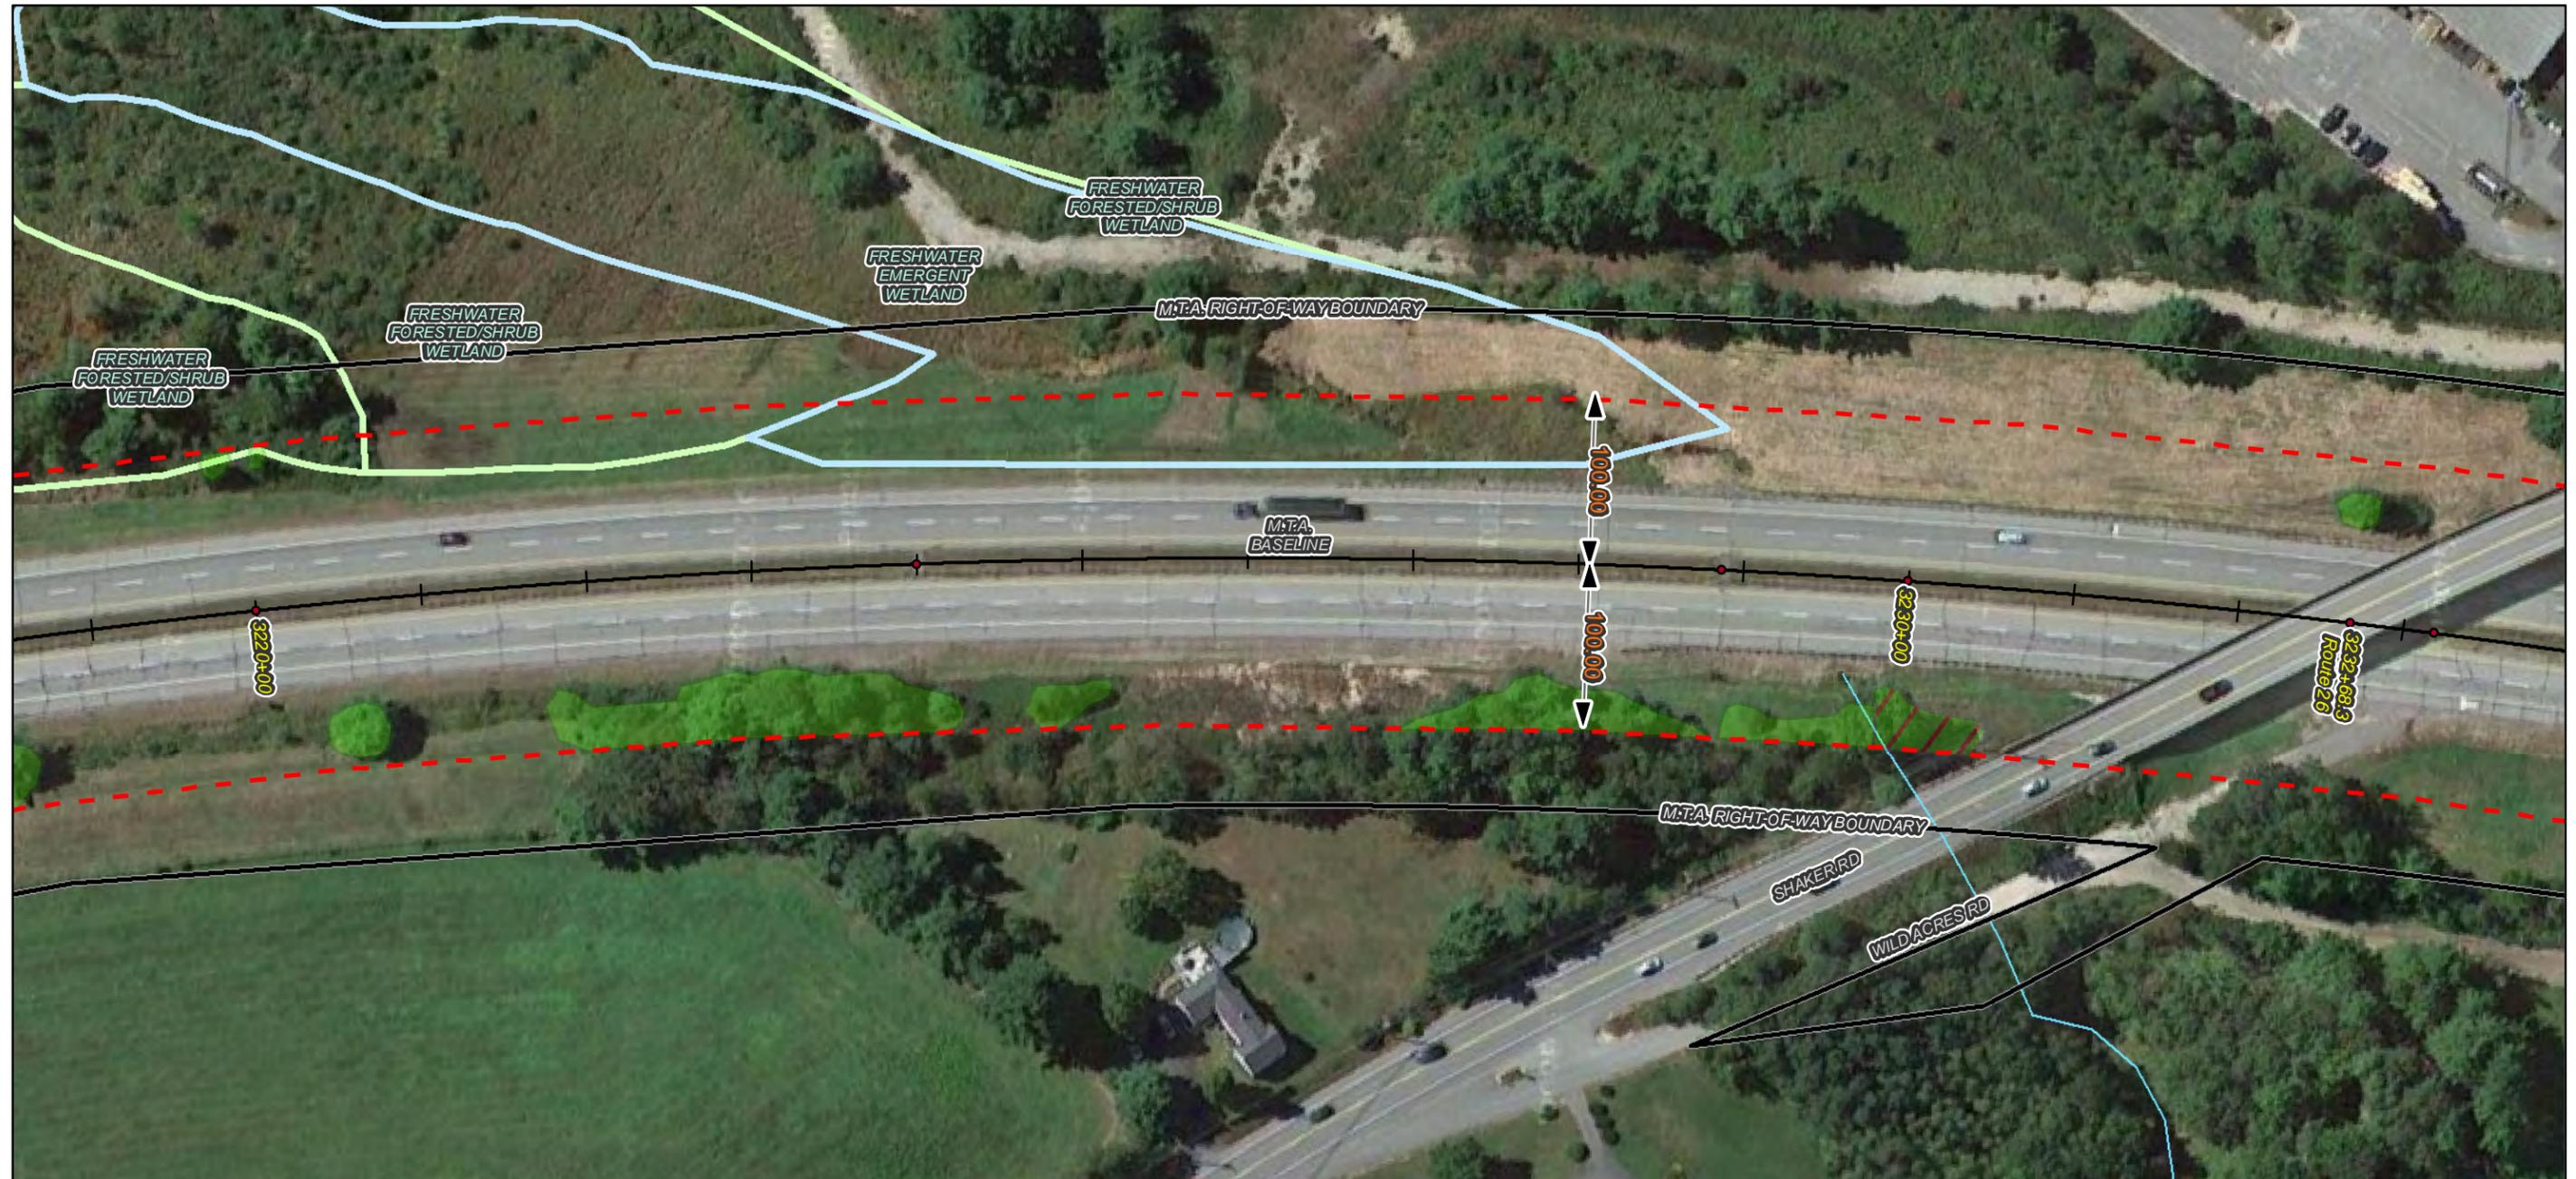


**Notes:**

1. All trees, down timber, brush, bushes, shrubs, plants and debris not designated to remain shall be removed from the clearing areas shown on these plans.
2. All stumps, whether existing or resulting from the clearing operation, that are located within the roadway clear zone or within areas that can be mowable after clearing operations are completed, shall be cut or ground flush with the surrounding grade. All other stumps shall be cut as close as practicable to the surrounding grade, maximum height of 3-inches.
3. Stumps located in back slopes and within 15-vertical feet of the ditch line shall be cut or ground flush.
4. Contractor shall take all precautions to protect traffic from flying debris generated by the operation.
5. All vegetated areas to remain that are damaged by the clearing operation shall be repaired at no cost to the Authority.
6. Mechanized clearing operations shall maintain a 25-foot setback from all streams and sensitive environmental areas.

Imagery ©2014 Google

**Legend:**

- ROW Boundary
- - - Clearing Limit Line
- Vegetation To Be Removed
- ▨ No Stump Grinding Required
- ~ Streams
- NWI Wetland Type
  - Freshwater Emergent Wetland
  - Freshwater Forested/Shrub Wetland
  - Water Body
  - Conservation Lands

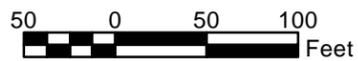

No.	Revision	By	Date


Designed By:					
<b>MAINE TURNPIKE AUTHORITY</b>					
	By	Date		By	Date
	BT	7/22	Checked	BT	7/22
	RB	7/22	In Charge of	ST	7/22

MAINE TURNPIKE  
2360 CONGRESS STREET  
PORTLAND, ME 04102  
TEL (207) 871-7771  
FAX (207) 879-5567



**THE GOLD STAR  
MEMORIAL HIGHWAY**

CONTRACT: 2014.02  
ROADSIDE CLEARING  
MILE 63.0 TO MILE 75.3

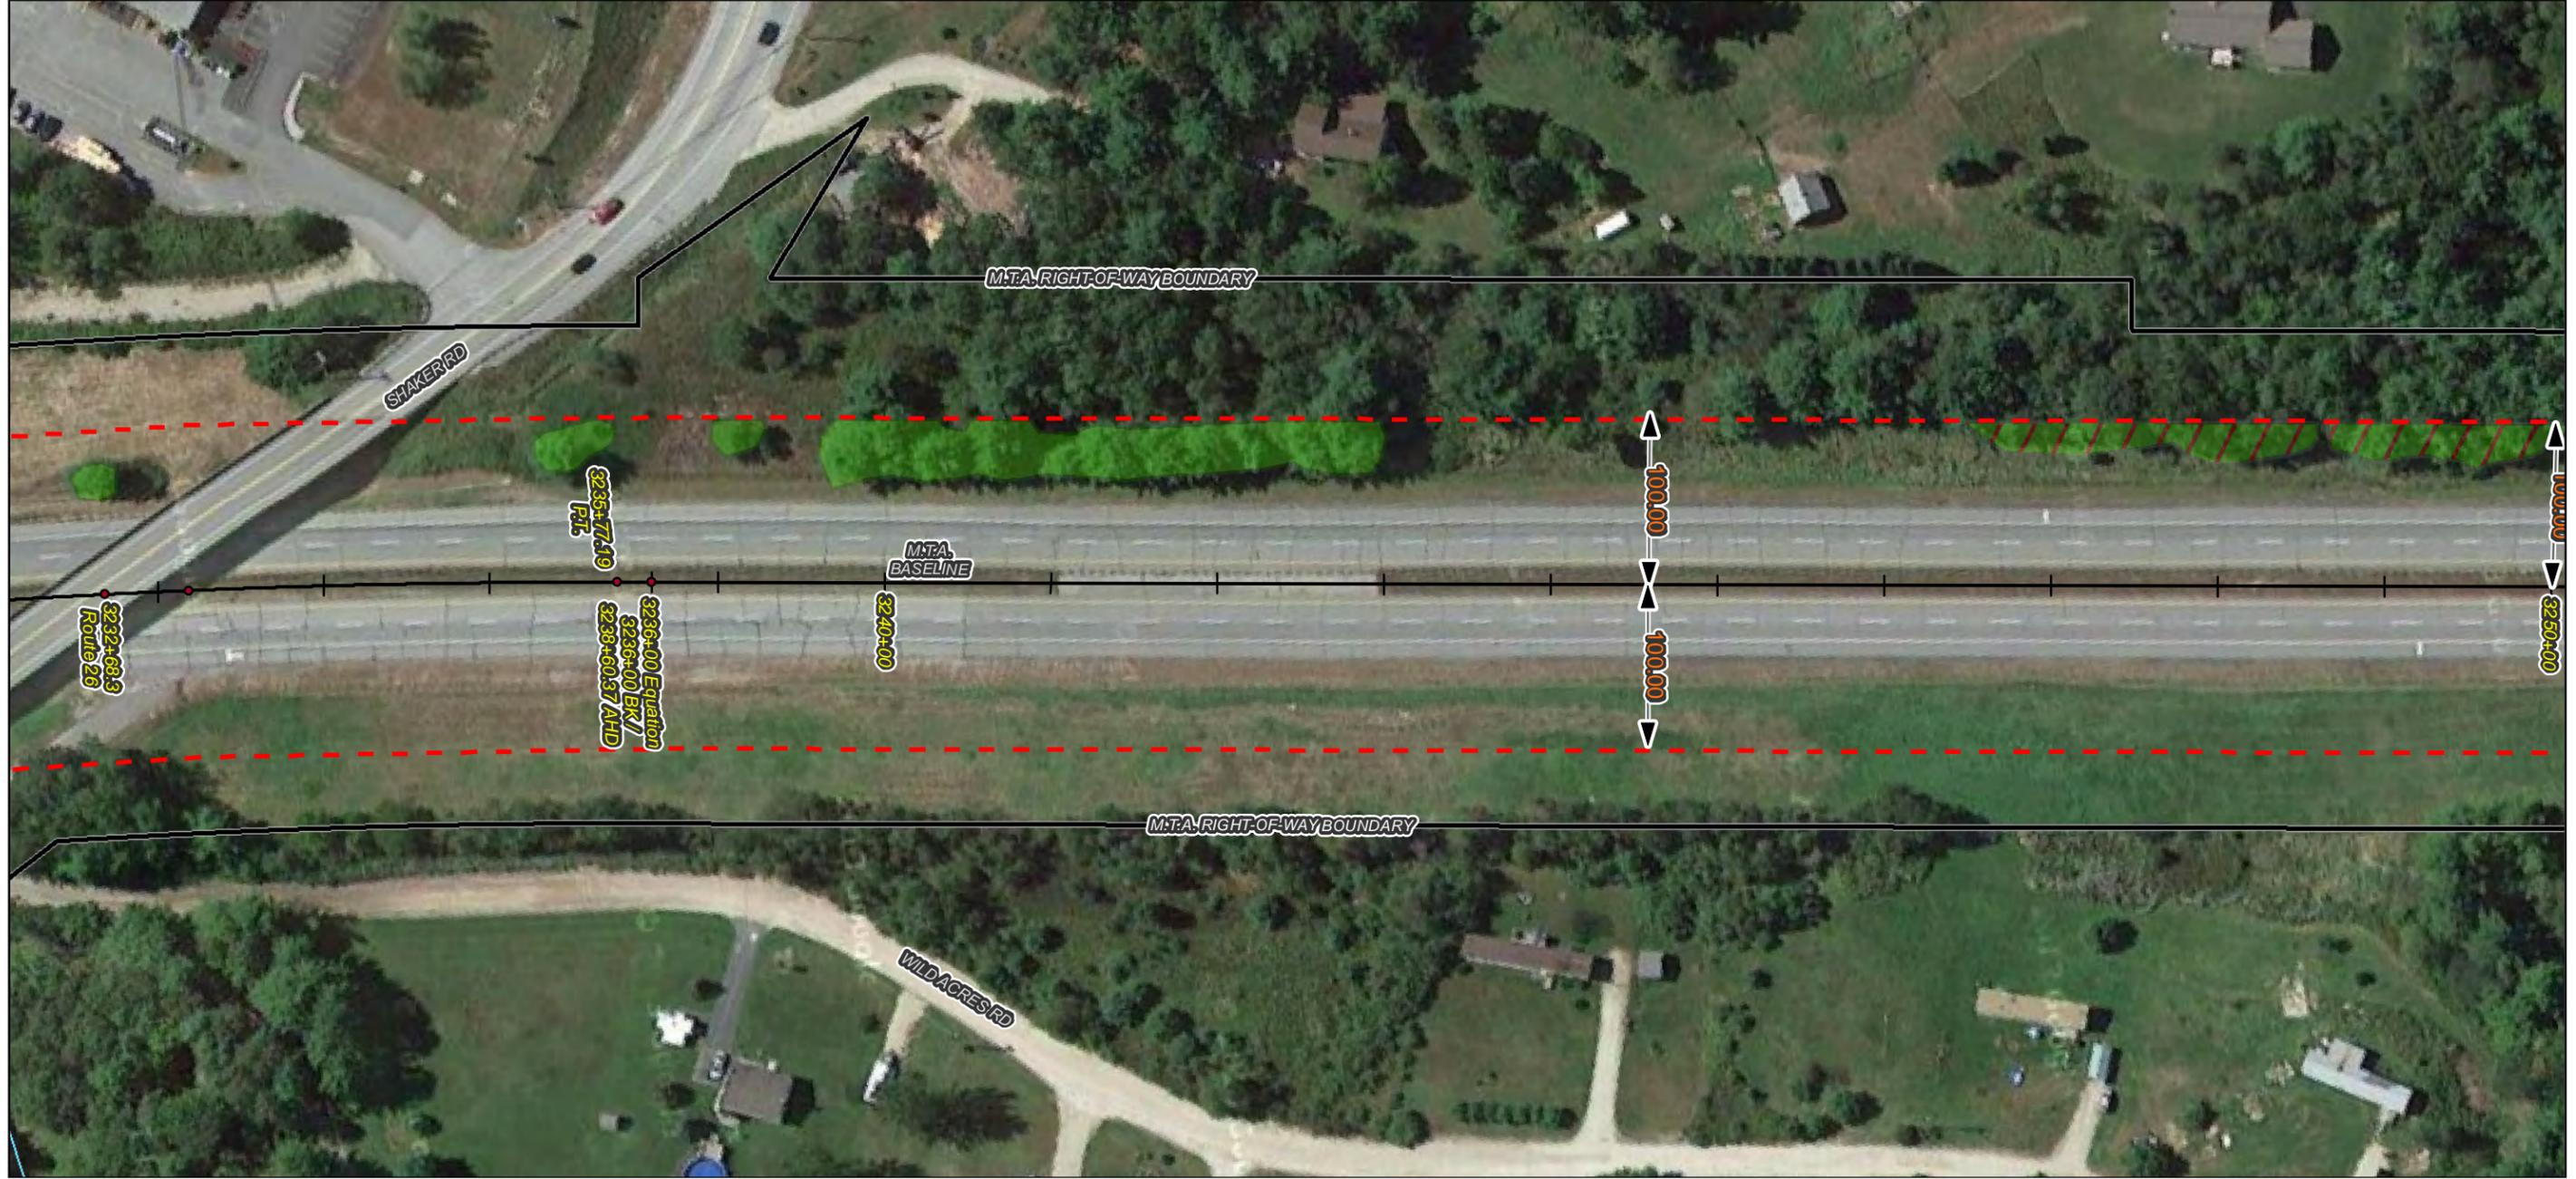

Imagery ©2014 Google

**Notes:**

1. All trees, down timber, brush, bushes, shrubs, plants and debris not designated to remain shall be removed from the clearing areas shown on these plans.
2. All stumps, whether existing or resulting from the clearing operation, that are located within the roadway clear zone or within areas that can be mowable after clearing operations are completed, shall be cut or ground flush with the surrounding grade. All other stumps shall be cut as close as practicable to the surrounding grade, maximum height of 3-inches.
3. Stumps located in back slopes and within 15-vertical feet of the ditch line shall be cut or ground flush.
4. Contractor shall take all precautions to protect traffic from flying debris generated by the operation.
5. All vegetated areas to remain that are damaged by the clearing operation shall be repaired at no cost to the Authority.
6. Mechanized clearing operations shall maintain a 25-foot setback from all streams and sensitive environmental areas.

**Legend:**

- ROW Boundary
- - - Clearing Limit Line
- Vegetation To Be Removed
- ▨ No Stump Grinding Required
- ~ Streams
- NWI Wetland Type
  - Freshwater Emergent Wetland
  - Freshwater Forested/Shrub Wetland
  - Water Body
  - Conservation Lands



No.	Revision	By	Date


Designed By:					
<b>MAINE TURNPIKE AUTHORITY</b>					
	By	Date		By	Date
Designed	BT	7/22	Checked	BT	7/22
Drawn	RB	7/22	In Charge of	ST	7/22

MAINE TURNPIKE  
 2360 CONGRESS STREET  
 PORTLAND, ME 04102  
 TEL (207) 871-7771  
 FAX (207) 879-5567

## THE GOLD STAR MEMORIAL HIGHWAY

CONTRACT: 2014.02  
 ROADSIDE CLEARING  
 MILE 63.0 TO MILE 75.3

CONTRACT: 2014.02 SHEET NUMBER: 253 of 465

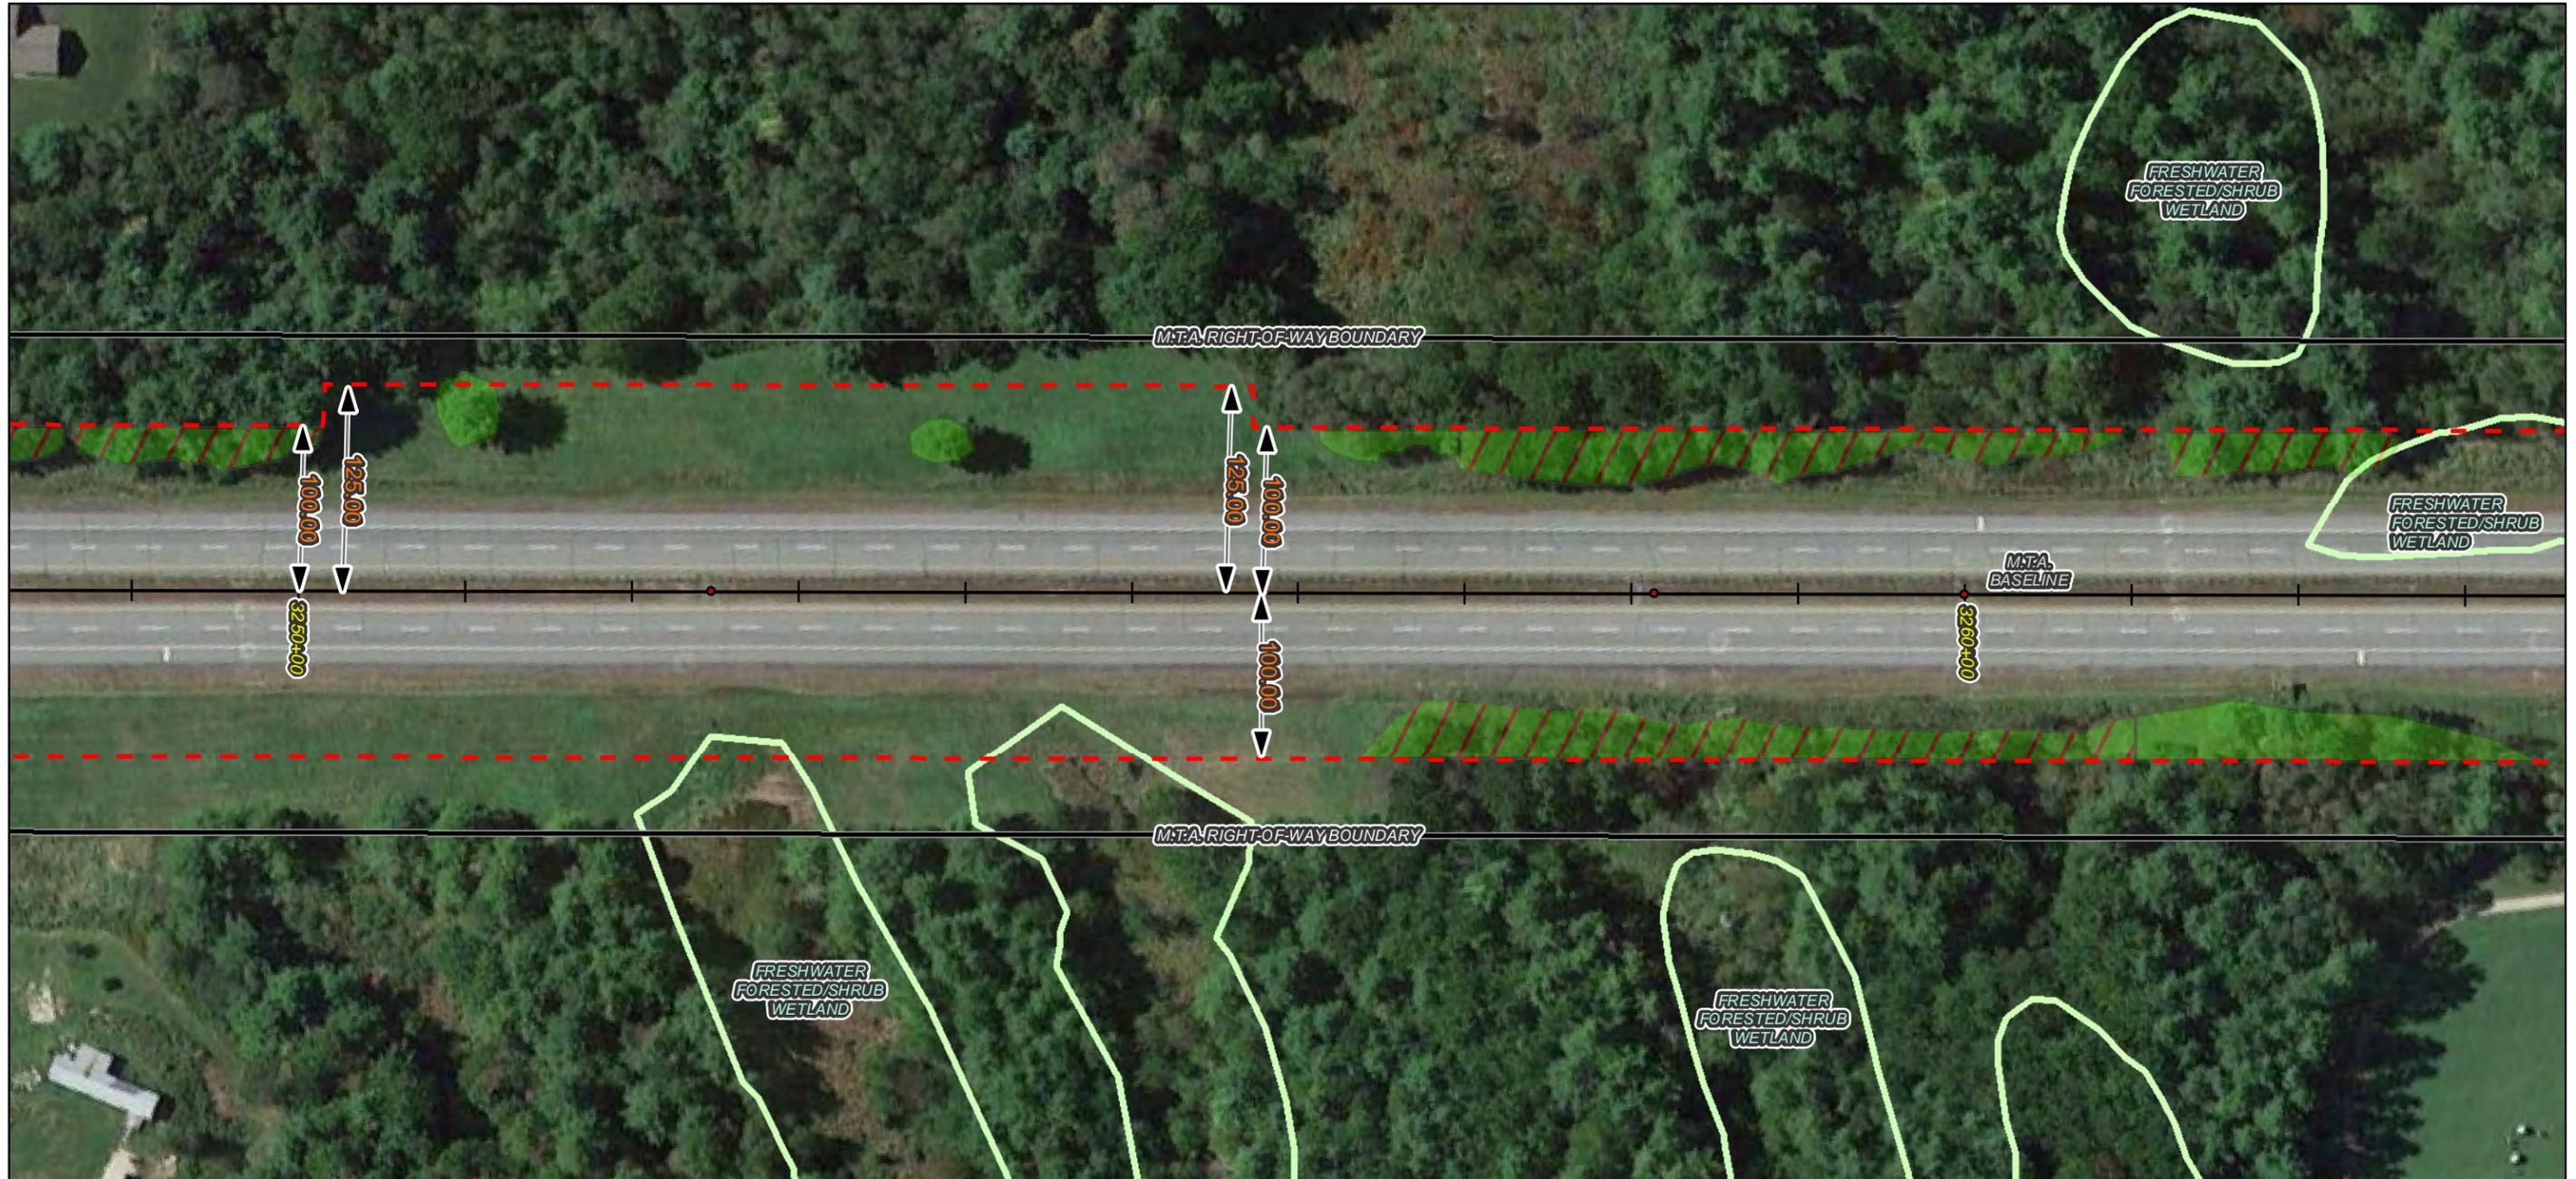

Imagery ©2014 Google

**Notes:**

1. All trees, down timber, brush, bushes, shrubs, plants and debris not designated to remain shall be removed from the clearing areas shown on these plans.
2. All stumps, whether existing or resulting from the clearing operation, that are located within the roadway clear zone or within areas that can be mowable after clearing operations are completed, shall be cut or ground flush with the surrounding grade. All other stumps shall be cut as close as practicable to the surrounding grade, maximum height of 3-inches.
3. Stumps located in back slopes and within 15-vertical feet of the ditch line shall be cut or ground flush.
4. Contractor shall take all precautions to protect traffic from flying debris generated by the operation.
5. All vegetated areas to remain that are damaged by the clearing operation shall be repaired at no cost to the Authority.
6. Mechanized clearing operations shall maintain a 25-foot setback from all streams and sensitive environmental areas.

**Legend:**

- ROW Boundary
- - - Clearing Limit Line
- ▨ Vegetation To Be Removed
- ▨ No Stump Grinding Required
- ~ Streams
- NWI Wetland Type
- ▭ Freshwater Emergent Wetland
- ▭ Freshwater Forested/Shrub Wetland
- ▭ Water Body
- ▭ Conservation Lands



No.	Revision	By	Date


Designed By:					
<b>MAINE TURNPIKE AUTHORITY</b>					
	By	Date		By	Date
Designed	BT	7/22	Checked	BT	7/22
Drawn	RB	7/22	In Charge of	ST	7/22

MAINE TURNPIKE  
 2360 CONGRESS STREET  
 PORTLAND, ME 04102  
 TEL (207) 871-7771  
 FAX (207) 879-5567

## THE GOLD STAR MEMORIAL HIGHWAY

CONTRACT: 2014.02  
 ROADSIDE CLEARING  
 MILE 63.0 TO MILE 75.3

CONTRACT: 2014.02 SHEET NUMBER: 254 of 465

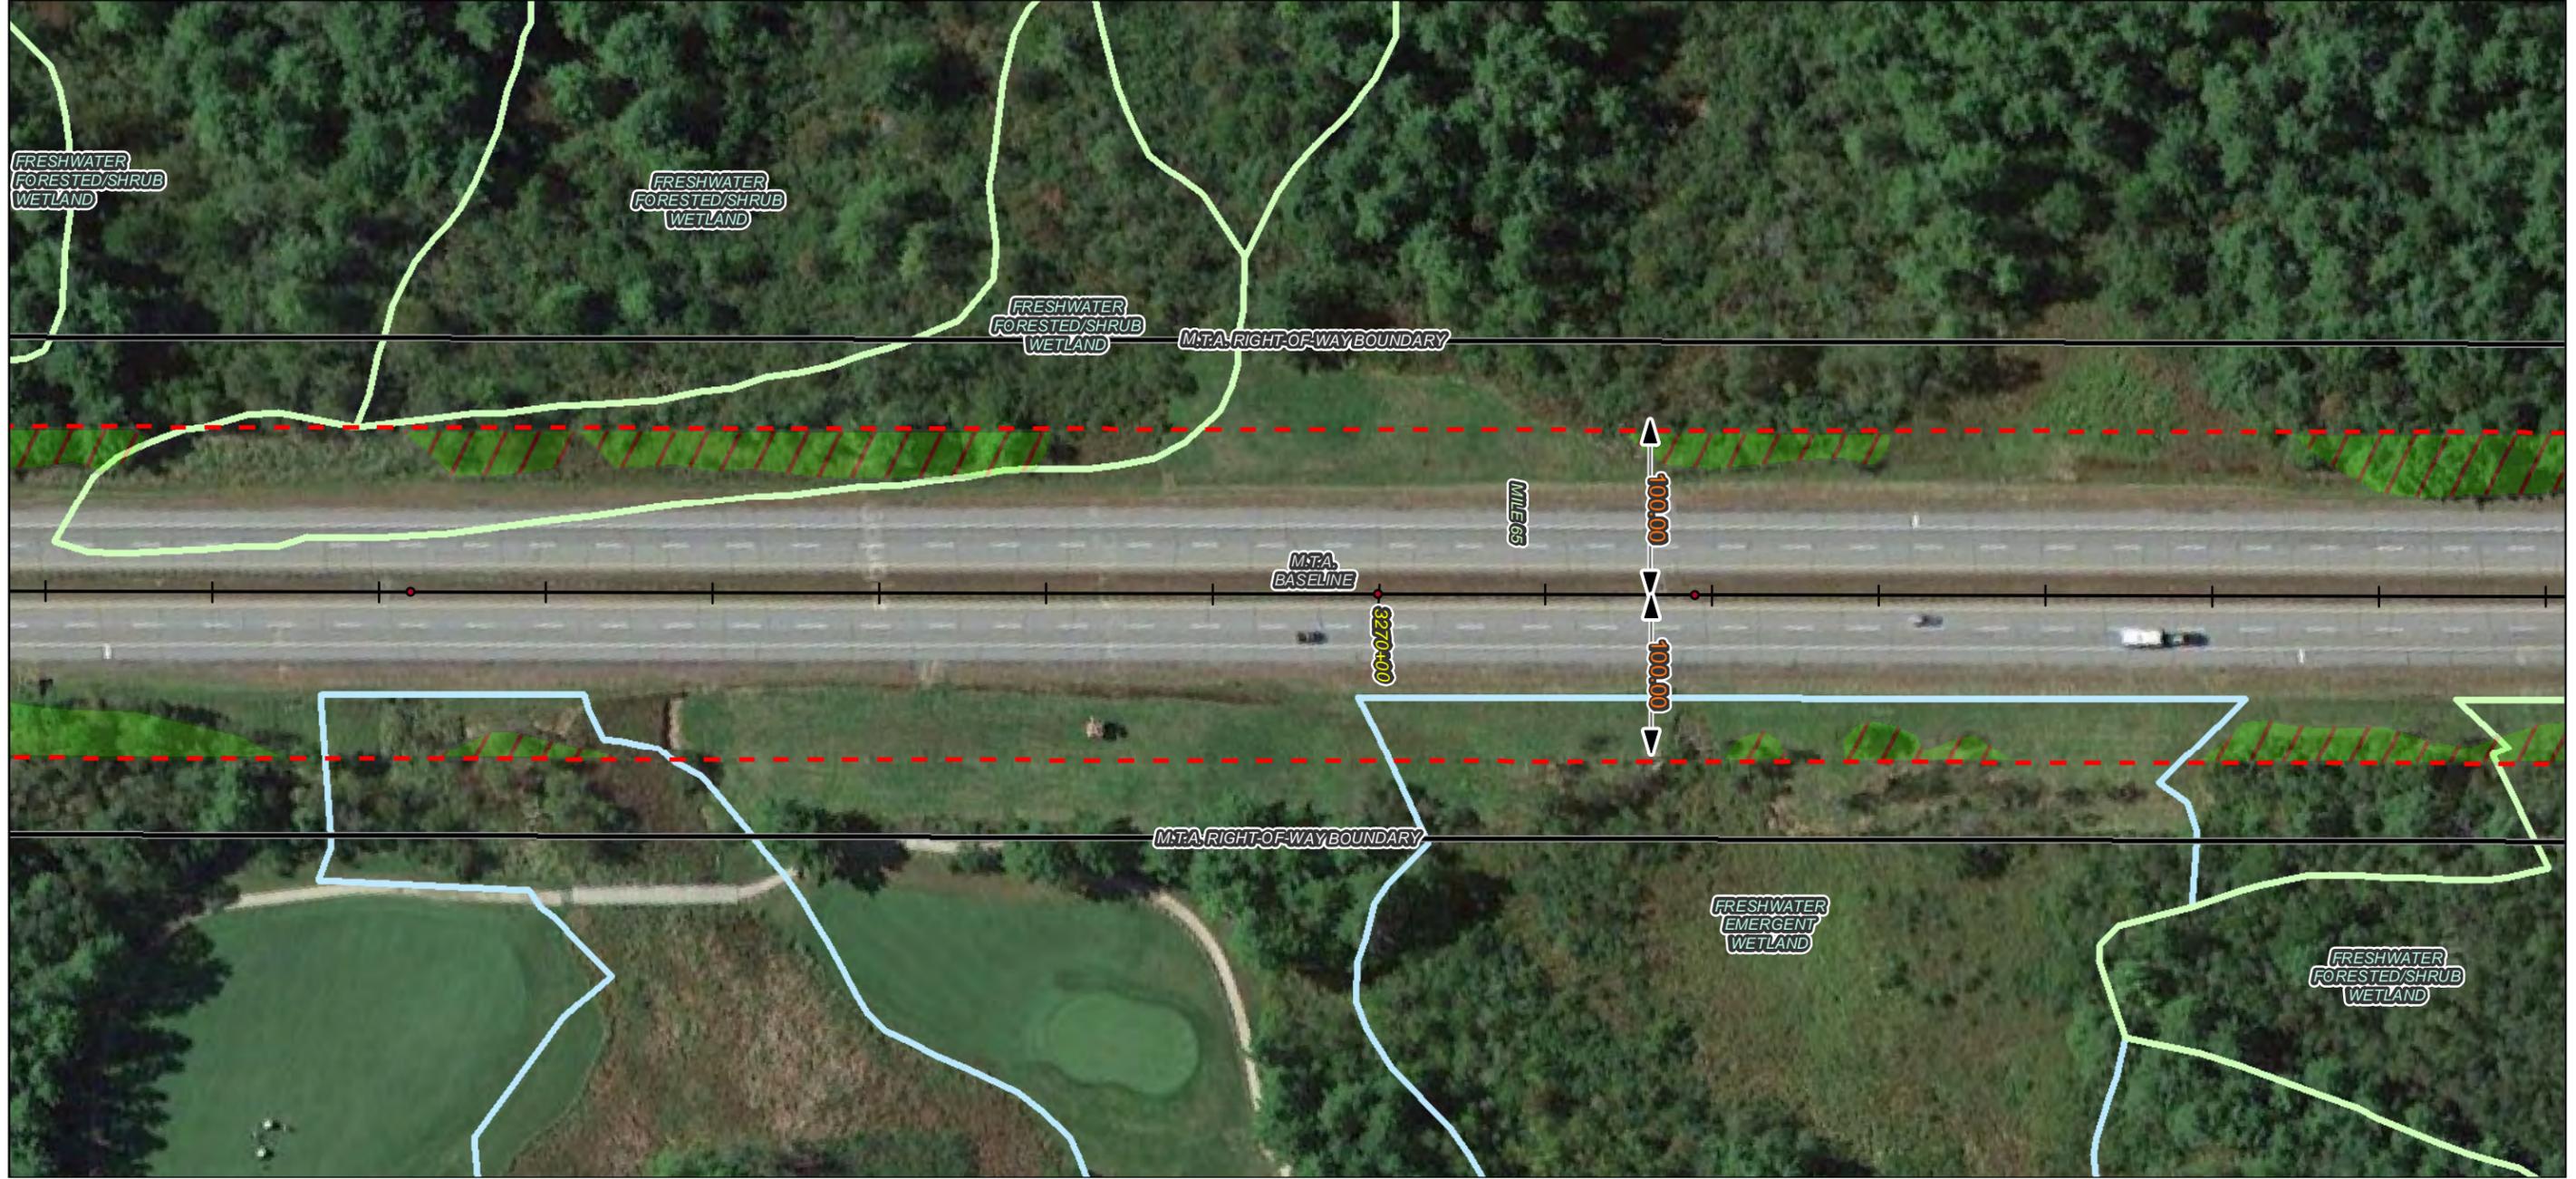


Imagery ©2014 Google

**Notes:**

1. All trees, down timber, brush, bushes, shrubs, plants and debris not designated to remain shall be removed from the clearing areas shown on these plans.
2. All stumps, whether existing or resulting from the clearing operation, that are located within the roadway clear zone or within areas that can be mowable after clearing operations are completed, shall be cut or ground flush with the surrounding grade. All other stumps shall be cut as close as practicable to the surrounding grade, maximum height of 3-inches.
3. Stumps located in back slopes and within 15-vertical feet of the ditch line shall be cut or ground flush.
4. Contractor shall take all precautions to protect traffic from flying debris generated by the operation.
5. All vegetated areas to remain that are damaged by the clearing operation shall be repaired at no cost to the Authority.
6. Mechanized clearing operations shall maintain a 25-foot setback from all streams and sensitive environmental areas.

**Legend:**

- ROW Boundary
- - - Clearing Limit Line
- Vegetation To Be Removed
- ▨ No Stump Grinding Required
- ~ Streams
- NWI Wetland Type
  - Freshwater Emergent Wetland
  - Freshwater Forested/Shrub Wetland
  - Water Body
  - Conservation Lands

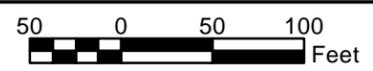

Designed By:

**MAINE TURNPIKE AUTHORITY**

No.	Revision	By	Date


	By	Date		By	Date
Designed	BT	7/22	Checked	BT	7/22
Drawn	RB	7/22	In Charge of	ST	7/22

MAINE TURNPIKE  
2360 CONGRESS STREET  
PORTLAND, ME 04102  
TEL (207) 871-7771  
FAX (207) 879-5567



**THE GOLD STAR  
MEMORIAL HIGHWAY**

CONTRACT: 2014.02  
ROADSIDE CLEARING  
MILE 63.0 TO MILE 75.3

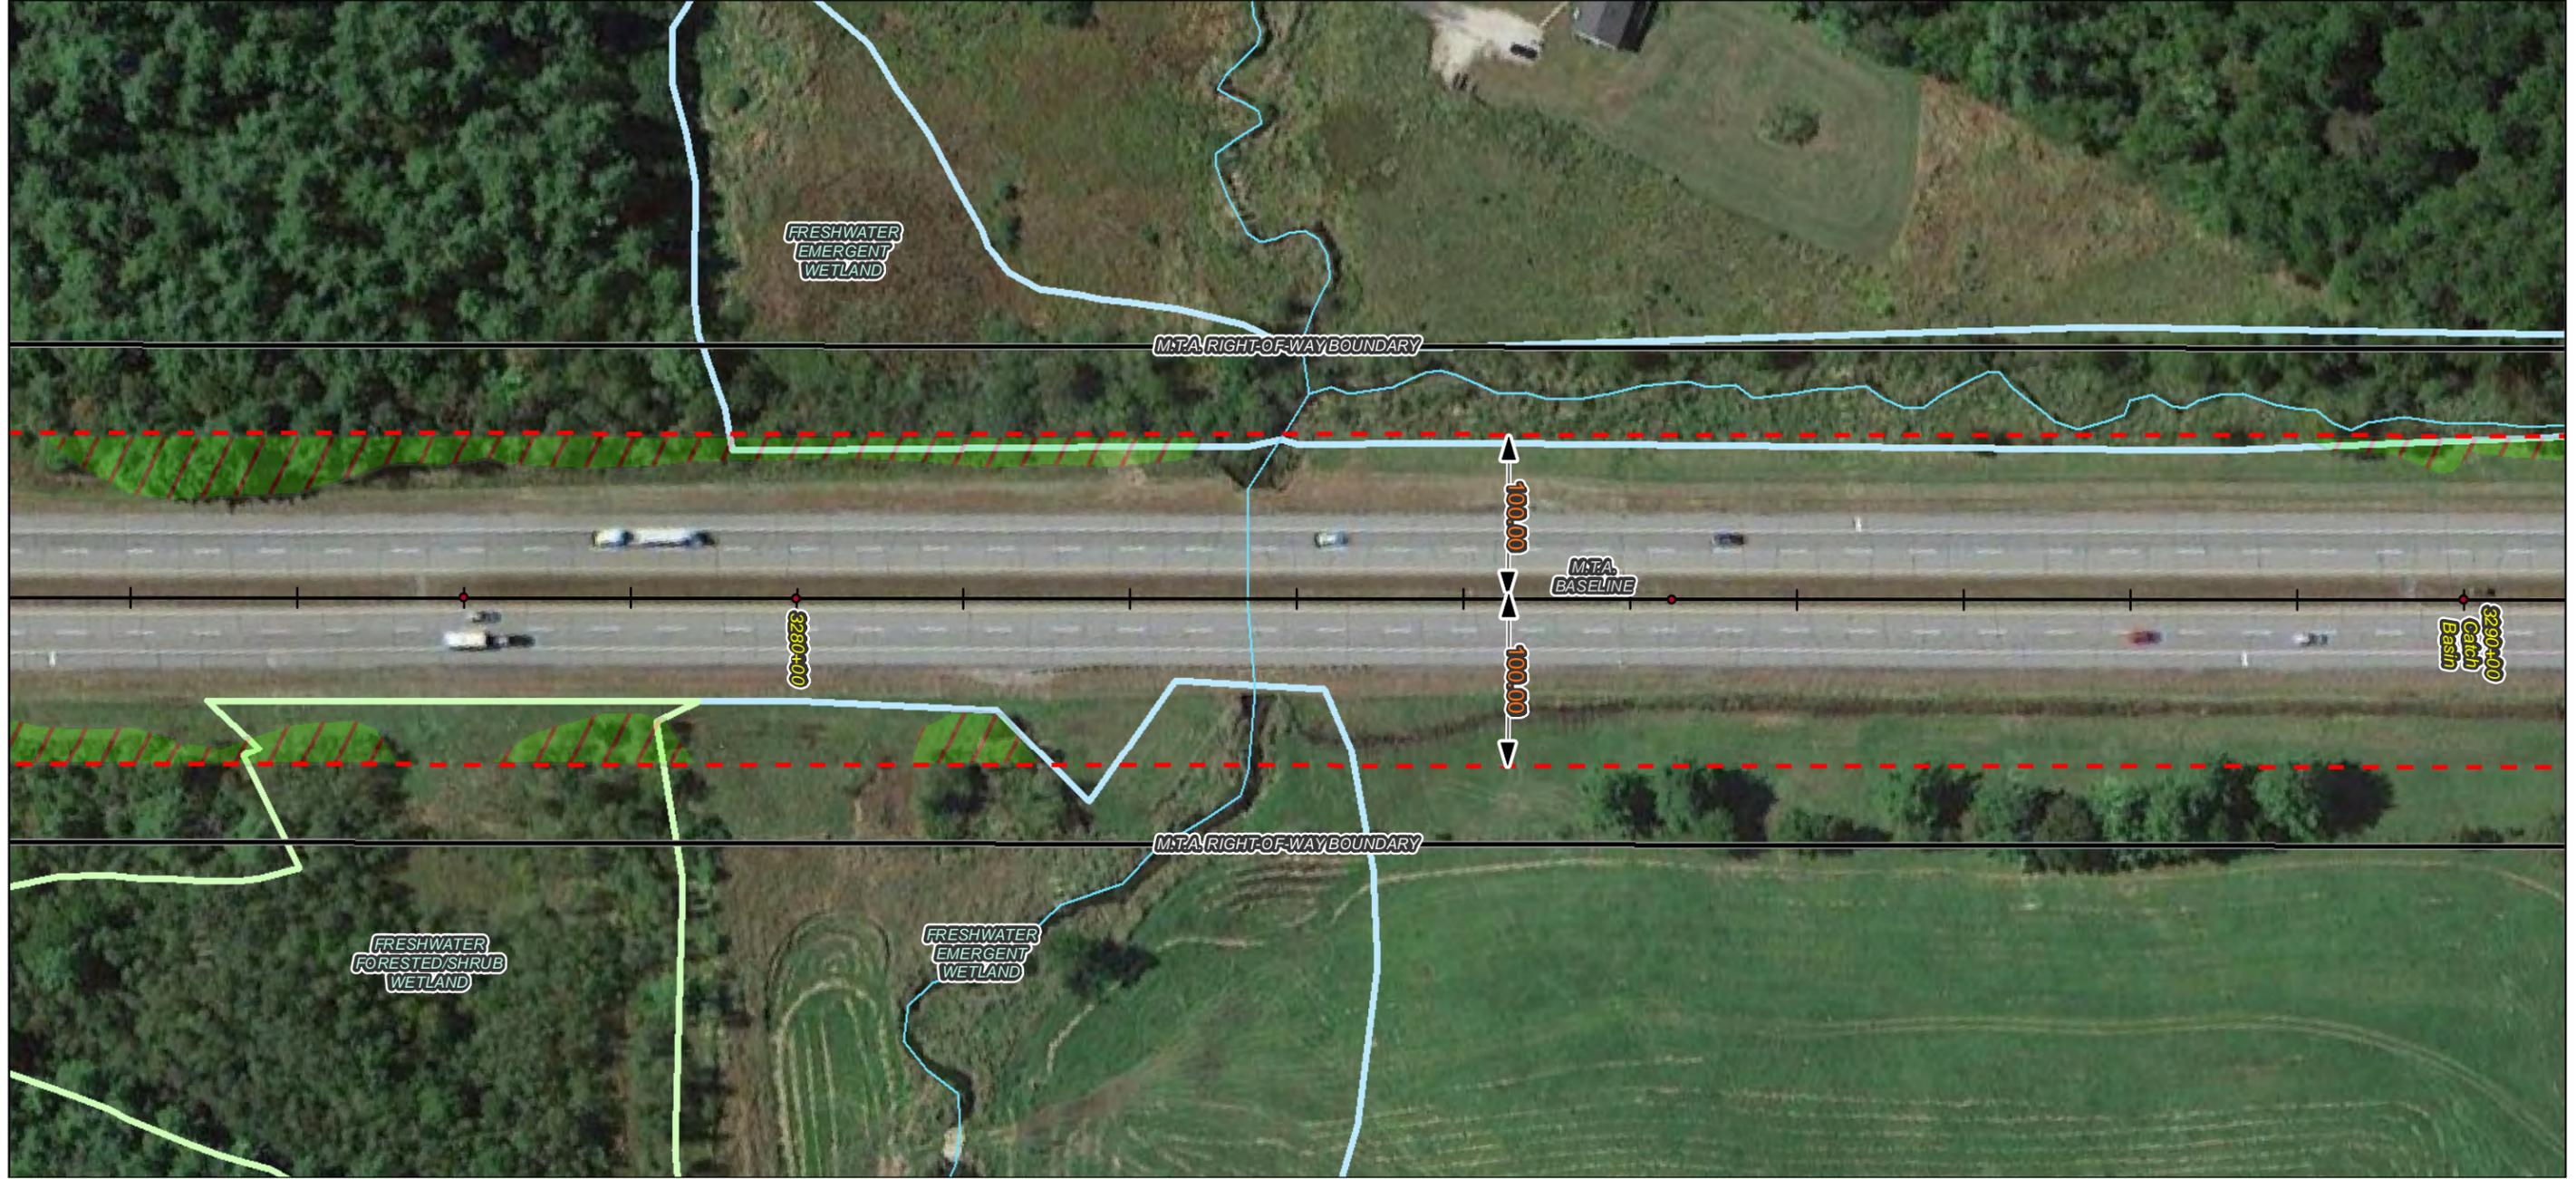

**Notes:**

1. All trees, down timber, brush, bushes, shrubs, plants and debris not designated to remain shall be removed from the clearing areas shown on these plans.
2. All stumps, whether existing or resulting from the clearing operation, that are located within the roadway clear zone or within areas that can be mowable after clearing operations are completed, shall be cut or ground flush with the surrounding grade. All other stumps shall be cut as close as practicable to the surrounding grade, maximum height of 3-inches.
3. Stumps located in back slopes and within 15-vertical feet of the ditch line shall be cut or ground flush.
4. Contractor shall take all precautions to protect traffic from flying debris generated by the operation.
5. All vegetated areas to remain that are damaged by the clearing operation shall be repaired at no cost to the Authority.
6. Mechanized clearing operations shall maintain a 25-foot setback from all streams and sensitive environmental areas.

Imagery ©2014 Google

**Legend:**

- ROW Boundary
- - - Clearing Limit Line
- Vegetation To Be Removed
- ▨ No Stump Grinding Required
- ~ Streams
- NWI Wetland Type
  - Freshwater Emergent Wetland
  - Freshwater Forested/Shrub Wetland
  - Water Body
  - Conservation Lands



No.	Revision	By	Date


Designed By:					
<b>MAINE TURNPIKE AUTHORITY</b>					
	By	Date		By	Date
	BT	7/22	Checked	BT	7/22
	RB	7/22	In Charge of	ST	7/22

MAINE TURNPIKE  
2360 CONGRESS STREET  
PORTLAND, ME 04102  
TEL (207) 871-7771  
FAX (207) 879-5567



**THE GOLD STAR MEMORIAL HIGHWAY**

CONTRACT: 2014.02  
ROADSIDE CLEARING  
MILE 63.0 TO MILE 75.3

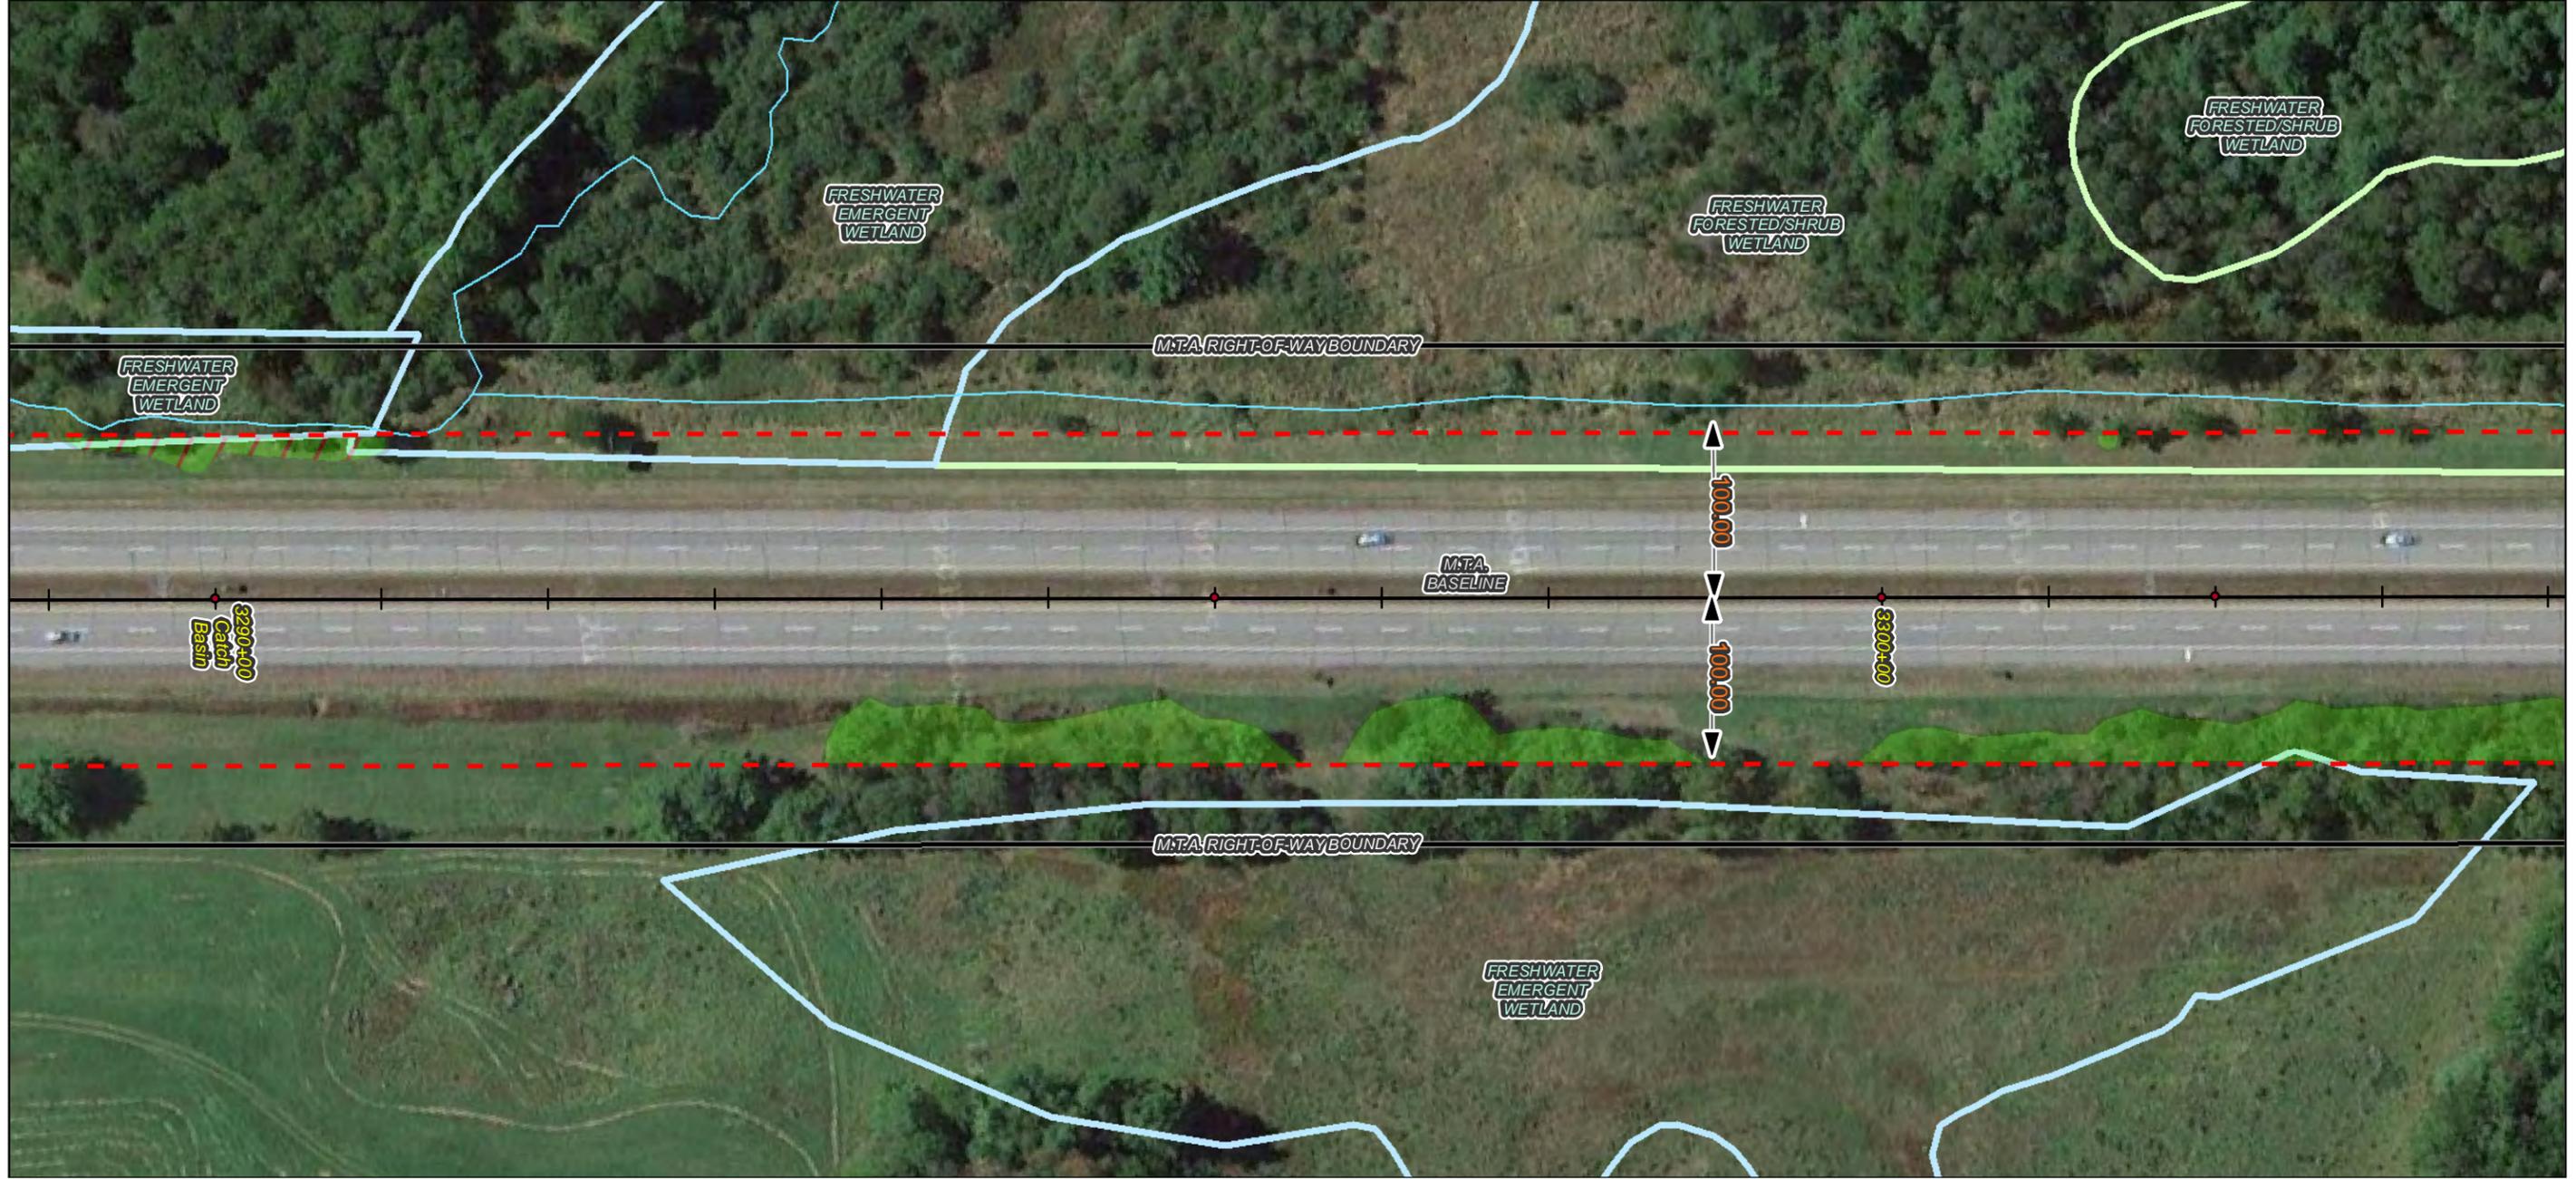

**Notes:**

1. All trees, down timber, brush, bushes, shrubs, plants and debris not designated to remain shall be removed from the clearing areas shown on these plans.
2. All stumps, whether existing or resulting from the clearing operation, that are located within the roadway clear zone or within areas that can be mowable after clearing operations are completed, shall be cut or ground flush with the surrounding grade. All other stumps shall be cut as close as practicable to the surrounding grade, maximum height of 3-inches.
3. Stumps located in back slopes and within 15-vertical feet of the ditch line shall be cut or ground flush.
4. Contractor shall take all precautions to protect traffic from flying debris generated by the operation.
5. All vegetated areas to remain that are damaged by the clearing operation shall be repaired at no cost to the Authority.
6. Mechanized clearing operations shall maintain a 25-foot setback from all streams and sensitive environmental areas.

**Legend:**

- ROW Boundary
- - - Clearing Limit Line
- Vegetation To Be Removed
- ▨ No Stump Grinding Required
- ~ Streams
- NWI Wetland Type
  - Freshwater Emergent Wetland
  - Freshwater Forested/Shrub Wetland
  - Water Body
  - Conservation Lands

Imagery ©2014 Google



No.	Revision	By	Date


Designed By:					
<b>MAINE TURNPIKE AUTHORITY</b>					
	By	Date		By	Date
	BT	7/22	Checked	BT	7/22
	RB	7/22	In Charge of	ST	7/22

MAINE TURNPIKE  
2360 CONGRESS STREET  
PORTLAND, ME 04102  
TEL (207) 871-7771  
FAX (207) 879-5567



**THE GOLD STAR MEMORIAL HIGHWAY**

CONTRACT: 2014.02  
ROADSIDE CLEARING  
MILE 63.0 TO MILE 75.3

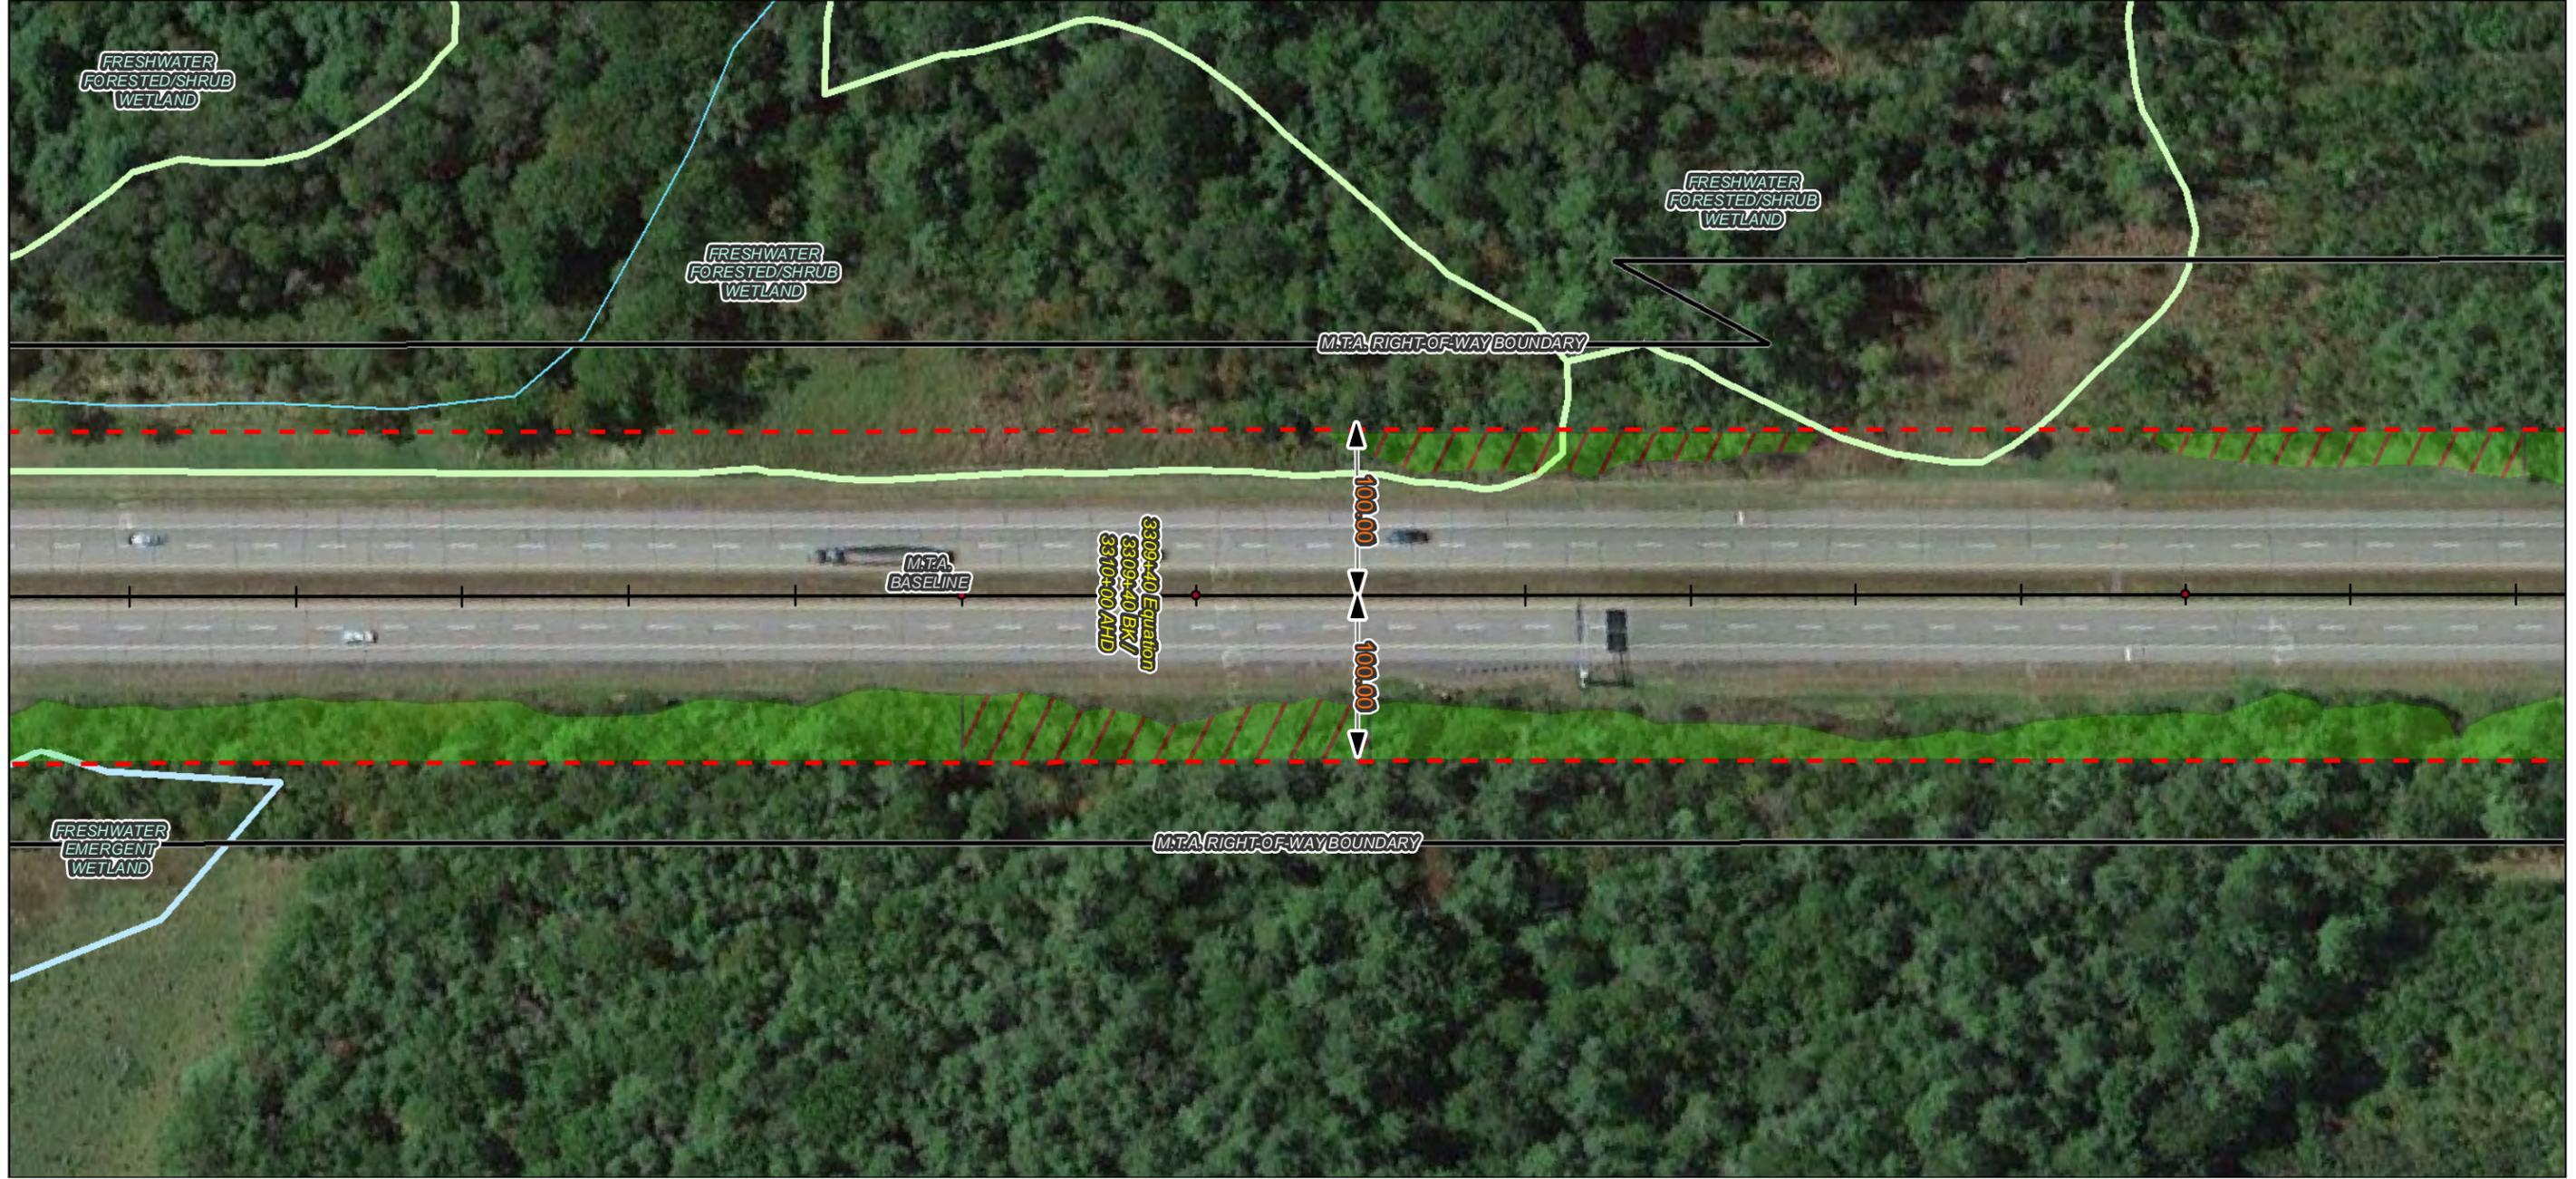

**Notes:**

1. All trees, down timber, brush, bushes, shrubs, plants and debris not designated to remain shall be removed from the clearing areas shown on these plans.
2. All stumps, whether existing or resulting from the clearing operation, that are located within the roadway clear zone or within areas that can be mowable after clearing operations are completed, shall be cut or ground flush with the surrounding grade. All other stumps shall be cut as close as practicable to the surrounding grade, maximum height of 3-inches.
3. Stumps located in back slopes and within 15-vertical feet of the ditch line shall be cut or ground flush.
4. Contractor shall take all precautions to protect traffic from flying debris generated by the operation.
5. All vegetated areas to remain that are damaged by the clearing operation shall be repaired at no cost to the Authority.
6. Mechanized clearing operations shall maintain a 25-foot setback from all streams and sensitive environmental areas.

Imagery ©2014 Google

**Legend:**

- ROW Boundary
- - - Clearing Limit Line
- Vegetation To Be Removed
- ▨ No Stump Grinding Required
- ~ Streams
- NWI Wetland Type
- Freshwater Emergent Wetland
- Freshwater Forested/Shrub Wetland
- Water Body
- Conservation Lands



No.	Revision	By	Date

Designed By:

**MAINE TURNPIKE AUTHORITY**


	By	Date		By	Date
Designed	BT	7/22	Checked	BT	7/22
Drawn	RB	7/22	In Charge of	ST	7/22

MAINE TURNPIKE  
2360 CONGRESS STREET  
PORTLAND, ME 04102  
TEL (207) 871-7771  
FAX (207) 879-5567



**THE GOLD STAR  
MEMORIAL HIGHWAY**

CONTRACT: 2014.02  
ROADSIDE CLEARING  
MILE 63.0 TO MILE 75.3

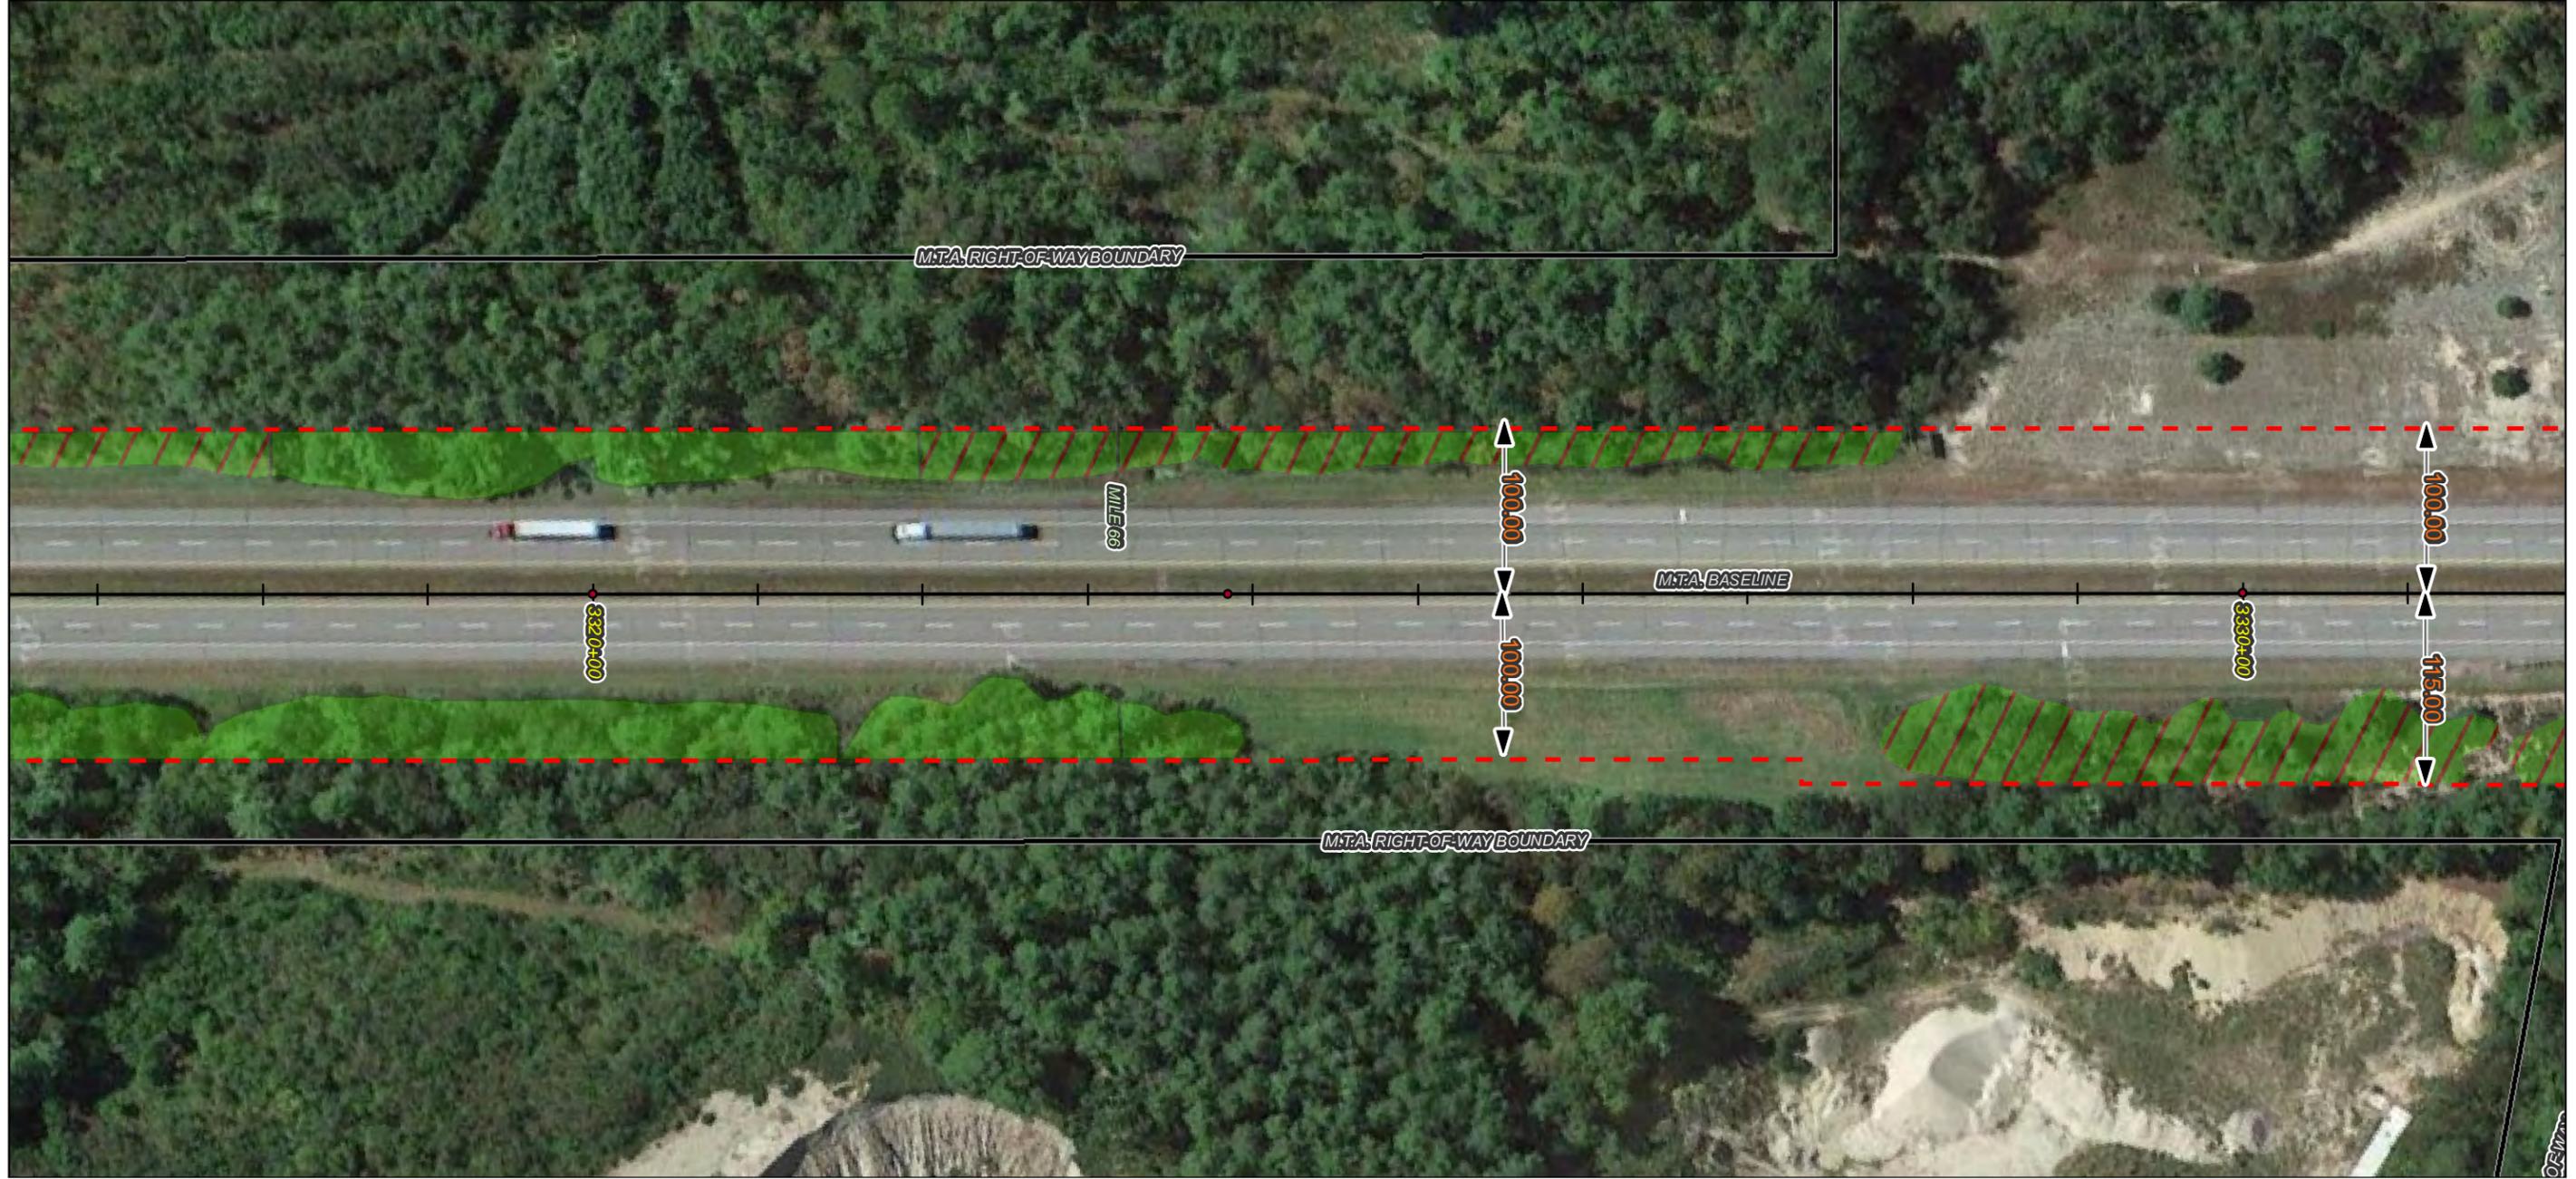

Imagery ©2014 Google

**Notes:**

1. All trees, down timber, brush, bushes, shrubs, plants and debris not designated to remain shall be removed from the clearing areas shown on these plans.
2. All stumps, whether existing or resulting from the clearing operation, that are located within the roadway clear zone or within areas that can be mowable after clearing operations are completed, shall be cut or ground flush with the surrounding grade. All other stumps shall be cut as close as practicable to the surrounding grade, maximum height of 3-inches.
3. Stumps located in back slopes and within 15-vertical feet of the ditch line shall be cut or ground flush.
4. Contractor shall take all precautions to protect traffic from flying debris generated by the operation.
5. All vegetated areas to remain that are damaged by the clearing operation shall be repaired at no cost to the Authority.
6. Mechanized clearing operations shall maintain a 25-foot setback from all streams and sensitive environmental areas.

**Legend:**

- ROW Boundary
- - - Clearing Limit Line
- Vegetation To Be Removed
- ▨ No Stump Grinding Required
- ~ Streams
- NWI Wetland Type
  - Freshwater Emergent Wetland
  - Freshwater Forested/Shrub Wetland
  - Water Body
  - Conservation Lands



	Designed By: <b>MAINE TURNPIKE AUTHORITY</b>	MAINE TURNPIKE 2360 CONGRESS STREET PORTLAND, ME 04102 TEL (207) 871-7771 FAX (207) 879-5567	<h2 style="margin: 0;">THE GOLD STAR MEMORIAL HIGHWAY</h2>	CONTRACT: 2014.02 ROADSIDE CLEARING MILE 63.0 TO MILE 75.3																																			
<table border="1" style="width: 100%; border-collapse: collapse;"> <thead> <tr> <th>No.</th> <th>Revision</th> <th>By</th> <th>Date</th> </tr> </thead> <tbody> <tr><td> </td><td> </td><td> </td><td> </td></tr> <tr><td> </td><td> </td><td> </td><td> </td></tr> <tr><td> </td><td> </td><td> </td><td> </td></tr> </tbody> </table>	No.	Revision	By	Date													<table border="1" style="width: 100%; border-collapse: collapse;"> <thead> <tr> <th> </th> <th>By</th> <th>Date</th> <th> </th> <th>By</th> <th>Date</th> </tr> </thead> <tbody> <tr> <td>Designed</td> <td>BT</td> <td>7/22</td> <td>Checked</td> <td>BT</td> <td>7/22</td> </tr> <tr> <td>Drawn</td> <td>RB</td> <td>7/22</td> <td>In Charge of</td> <td>ST</td> <td>7/22</td> </tr> </tbody> </table>		By	Date		By	Date	Designed	BT	7/22	Checked	BT	7/22	Drawn	RB	7/22	In Charge of	ST	7/22	<h2 style="margin: 0;">THE GOLD STAR MEMORIAL HIGHWAY</h2>			CONTRACT: 2014.02 SHEET NUMBER: 259 of 465
No.	Revision	By	Date																																				
	By	Date		By	Date																																		
Designed	BT	7/22	Checked	BT	7/22																																		
Drawn	RB	7/22	In Charge of	ST	7/22																																		



**Notes:**

1. All trees, down timber, brush, bushes, shrubs, plants and debris not designated to remain shall be removed from the clearing areas shown on these plans.
2. All stumps, whether existing or resulting from the clearing operation, that are located within the roadway clear zone or within areas that can be mowable after clearing operations are completed, shall be cut or ground flush with the surrounding grade. All other stumps shall be cut as close as practicable to the surrounding grade, maximum height of 3-inches.
3. Stumps located in back slopes and within 15-vertical feet of the ditch line shall be cut or ground flush.
4. Contractor shall take all precautions to protect traffic from flying debris generated by the operation.
5. All vegetated areas to remain that are damaged by the clearing operation shall be repaired at no cost to the Authority.
6. Mechanized clearing operations shall maintain a 25-foot setback from all streams and sensitive environmental areas.

**Legend:**

- ROW Boundary
- - - Clearing Limit Line
- ▨ Vegetation To Be Removed
- ▧ No Stump Grinding Required
- ~ Streams
- NWI Wetland Type
- ▭ Freshwater Emergent Wetland
- ▭ Freshwater Forested/Shrub Wetland
- ▭ Water Body
- ▭ Conservation Lands

Imagery ©2014 Google



No.	Revision	By	Date

Designed By:					
<b>MAINE TURNPIKE AUTHORITY</b>					
	By	Date		By	Date
	BT	7/22	Checked	BT	7/22
	RB	7/22	In Charge of	ST	7/22

MAINE TURNPIKE  
2360 CONGRESS STREET  
PORTLAND, ME 04102  
TEL (207) 871-7771  
FAX (207) 879-5567



**THE GOLD STAR  
MEMORIAL HIGHWAY**

CONTRACT: 2014.02  
ROADSIDE CLEARING  
MILE 63.0 TO MILE 75.3



**Notes:**

1. All trees, down timber, brush, bushes, shrubs, plants and debris not designated to remain shall be removed from the clearing areas shown on these plans.
2. All stumps, whether existing or resulting from the clearing operation, that are located within the roadway clear zone or within areas that can be mowable after clearing operations are completed, shall be cut or ground flush with the surrounding grade. All other stumps shall be cut as close as practicable to the surrounding grade, maximum height of 3-inches.
3. Stumps located in back slopes and within 15-vertical feet of the ditch line shall be cut or ground flush.
4. Contractor shall take all precautions to protect traffic from flying debris generated by the operation.
5. All vegetated areas to remain that are damaged by the clearing operation shall be repaired at no cost to the Authority.
6. Mechanized clearing operations shall maintain a 25-foot setback from all streams and sensitive environmental areas.

Imagery ©2014 Google

**Legend:**

- ROW Boundary
- Clearing Limit Line
- Vegetation To Be Removed
- No Stump Grinding Required
- ~ Streams
- NW1 Wetland Type
- Freshwater Emergent Wetland
- Freshwater Forested/Shrub Wetland
- Water Body
- Conservation Lands



No.	Revision	By	Date

Designed By: <b>MAINE TURNPIKE AUTHORITY</b>					
	By	Date		By	Date
	BT	7/22	Checked	BT	7/22
	RB	7/22	In Charge of	ST	7/22

MAINE TURNPIKE  
 2360 CONGRESS STREET  
 PORTLAND, ME 04102  
 TEL (207) 871-7771  
 FAX (207) 879-5567

## THE GOLD STAR MEMORIAL HIGHWAY

CONTRACT: 2014.02 ROADSIDE CLEARING MILE 63.0 TO MILE 75.3
<span>CONTRACT: 2014.02</span> <span>SHEET NUMBER: 261 of 465</span>



**Notes:**

1. All trees, down timber, brush, bushes, shrubs, plants and debris not designated to remain shall be removed from the clearing areas shown on these plans.
2. All stumps, whether existing or resulting from the clearing operation, that are located within the roadway clear zone or within areas that can be mowable after clearing operations are completed, shall be cut or ground flush with the surrounding grade. All other stumps shall be cut as close as practicable to the surrounding grade, maximum height of 3-inches.
3. Stumps located in back slopes and within 15-vertical feet of the ditch line shall be cut or ground flush.
4. Contractor shall take all precautions to protect traffic from flying debris generated by the operation.
5. All vegetated areas to remain that are damaged by the clearing operation shall be repaired at no cost to the Authority.
6. Mechanized clearing operations shall maintain a 25-foot setback from all streams and sensitive environmental areas.

**Legend:**

- ROW Boundary
- Clearing Limit Line
- Vegetation To Be Removed
- No Stump Grinding Required
- ~ Streams
- Freshwater Emergent Wetland
- Freshwater Forested/Shrub Wetland
- Water Body
- Conservation Lands

Imagery ©2014 Google




50 0 50 100 Feet			
No.	Revision	By	Date

Designed By:					
<b>MAINE TURNPIKE AUTHORITY</b>					
	By	Date		By	Date
	BT	7/22	Checked	BT	7/22
	RB	7/22	In Charge of	ST	7/22

MAINE TURNPIKE  
2360 CONGRESS STREET  
PORTLAND, ME 04102  
TEL (207) 871-7771  
FAX (207) 879-5567

## THE GOLD STAR MEMORIAL HIGHWAY

CONTRACT: 2014.02 ROADSIDE CLEARING MILE 63.0 TO MILE 75.3
<span>CONTRACT: 2014.02</span> <span>SHEET NUMBER: 262 of 465</span>

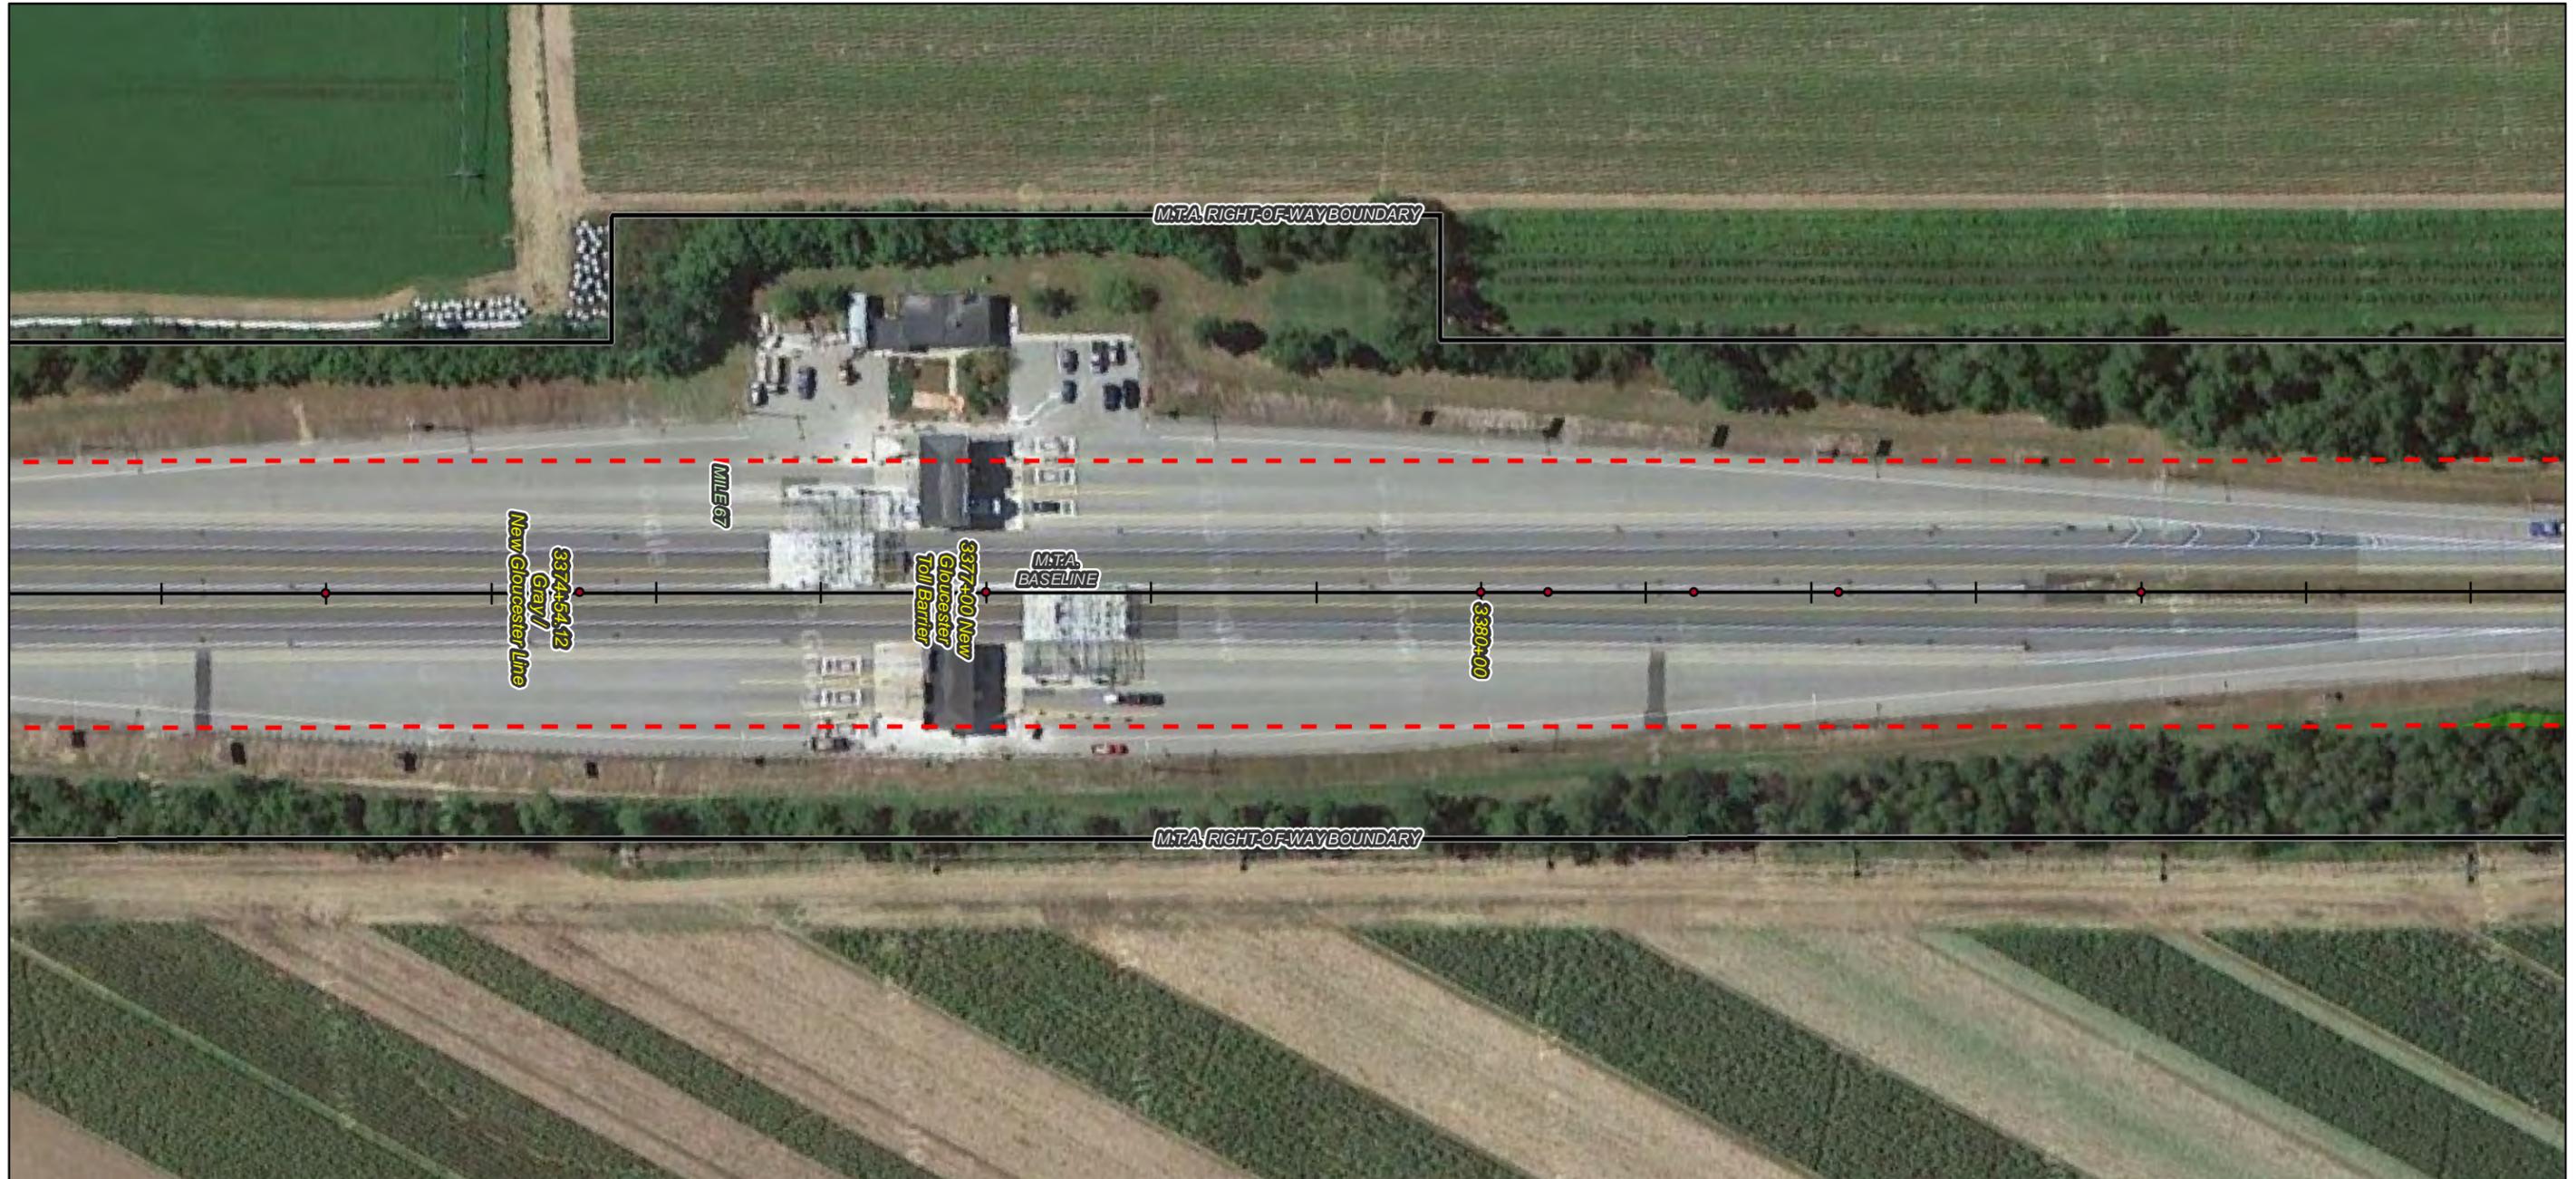

**Notes:**

1. All trees, down timber, brush, bushes, shrubs, plants and debris not designated to remain shall be removed from the clearing areas shown on these plans.
2. All stumps, whether existing or resulting from the clearing operation, that are located within the roadway clear zone or within areas that can be mowable after clearing operations are completed, shall be cut or ground flush with the surrounding grade. All other stumps shall be cut as close as practicable to the surrounding grade, maximum height of 3-inches.
3. Stumps located in back slopes and within 15-vertical feet of the ditch line shall be cut or ground flush.
4. Contractor shall take all precautions to protect traffic from flying debris generated by the operation.
5. All vegetated areas to remain that are damaged by the clearing operation shall be repaired at no cost to the Authority.
6. Mechanized clearing operations shall maintain a 25-foot setback from all streams and sensitive environmental areas.

Imagery ©2014 Google

**Legend:**

- ROW Boundary
- Clearing Limit Line
- Vegetation To Be Removed
- No Stump Grinding Required
- ~ Streams
- NW1 Wetland Type
- Freshwater Emergent Wetland
- Freshwater Forested/Shrub Wetland
- Water Body
- Conservation Lands




50 0 50 100 Feet			
No.	Revision	By	Date

Designed By:					
<b>MAINE TURNPIKE AUTHORITY</b>					
	By	Date		By	Date
Designed	BT	7/22	Checked	BT	7/22
Drawn	RB	7/22	In Charge of	ST	7/22

MAINE TURNPIKE  
 2360 CONGRESS STREET  
 PORTLAND, ME 04102  
 TEL (207) 871-7771  
 FAX (207) 879-5567

## THE GOLD STAR MEMORIAL HIGHWAY

CONTRACT: 2014.02 ROADSIDE CLEARING MILE 63.0 TO MILE 75.3
<span>CONTRACT: 2014.02</span> <span>SHEET NUMBER: 263 of 465</span>

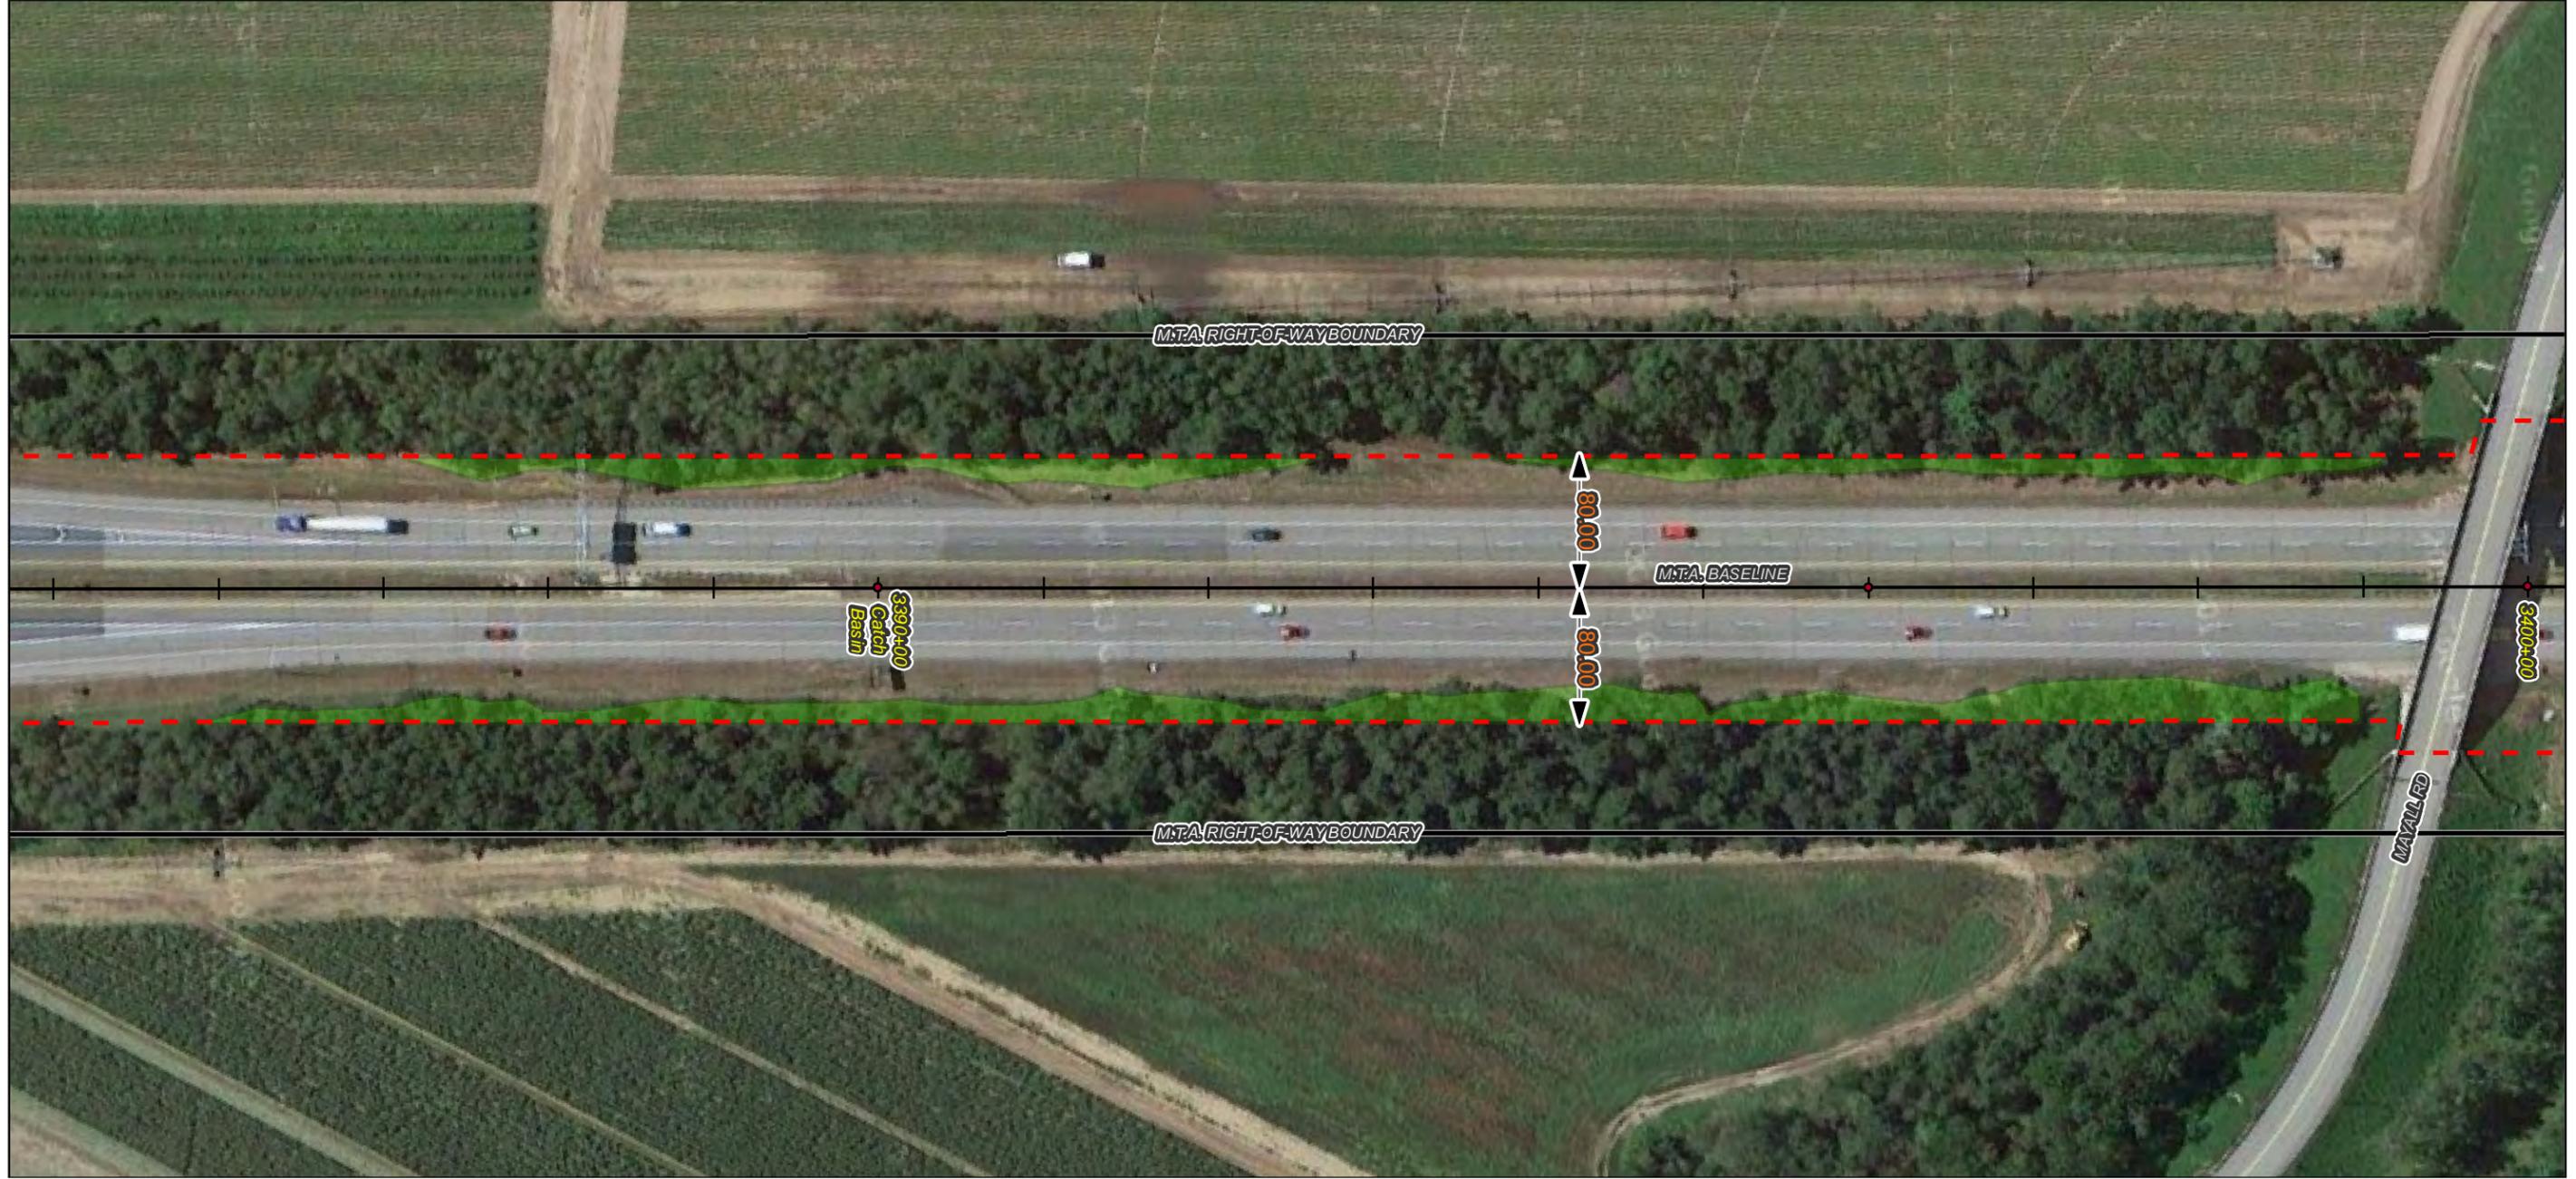

Imagery ©2014 Google

**Notes:**

1. All trees, down timber, brush, bushes, shrubs, plants and debris not designated to remain shall be removed from the clearing areas shown on these plans.
2. All stumps, whether existing or resulting from the clearing operation, that are located within the roadway clear zone or within areas that can be mowable after clearing operations are completed, shall be cut or ground flush with the surrounding grade. All other stumps shall be cut as close as practicable to the surrounding grade, maximum height of 3-inches.
3. Stumps located in back slopes and within 15-vertical feet of the ditch line shall be cut or ground flush.
4. Contractor shall take all precautions to protect traffic from flying debris generated by the operation.
5. All vegetated areas to remain that are damaged by the clearing operation shall be repaired at no cost to the Authority.
6. Mechanized clearing operations shall maintain a 25-foot setback from all streams and sensitive environmental areas.

**Legend:**

- ROW Boundary
- - - Clearing Limit Line
- Vegetation To Be Removed
- ▨ No Stump Grinding Required
- ~ Streams
- NWI Wetland Type
  - Freshwater Emergent Wetland
  - Freshwater Forested/Shrub Wetland
  - Water Body
  - Conservation Lands



No.	Revision	By	Date


Designed By:					
<b>MAINE TURNPIKE AUTHORITY</b>					
	By	Date		By	Date
Designed	BT	7/22	Checked	BT	7/22
Drawn	RB	7/22	In Charge of	ST	7/22

MAINE TURNPIKE  
 2360 CONGRESS STREET  
 PORTLAND, ME 04102  
 TEL (207) 871-7771  
 FAX (207) 879-5567

## THE GOLD STAR MEMORIAL HIGHWAY

CONTRACT: 2014.02  
 ROADSIDE CLEARING  
 MILE 63.0 TO MILE 75.3

CONTRACT: 2014.02      SHEET NUMBER: 264 of 465

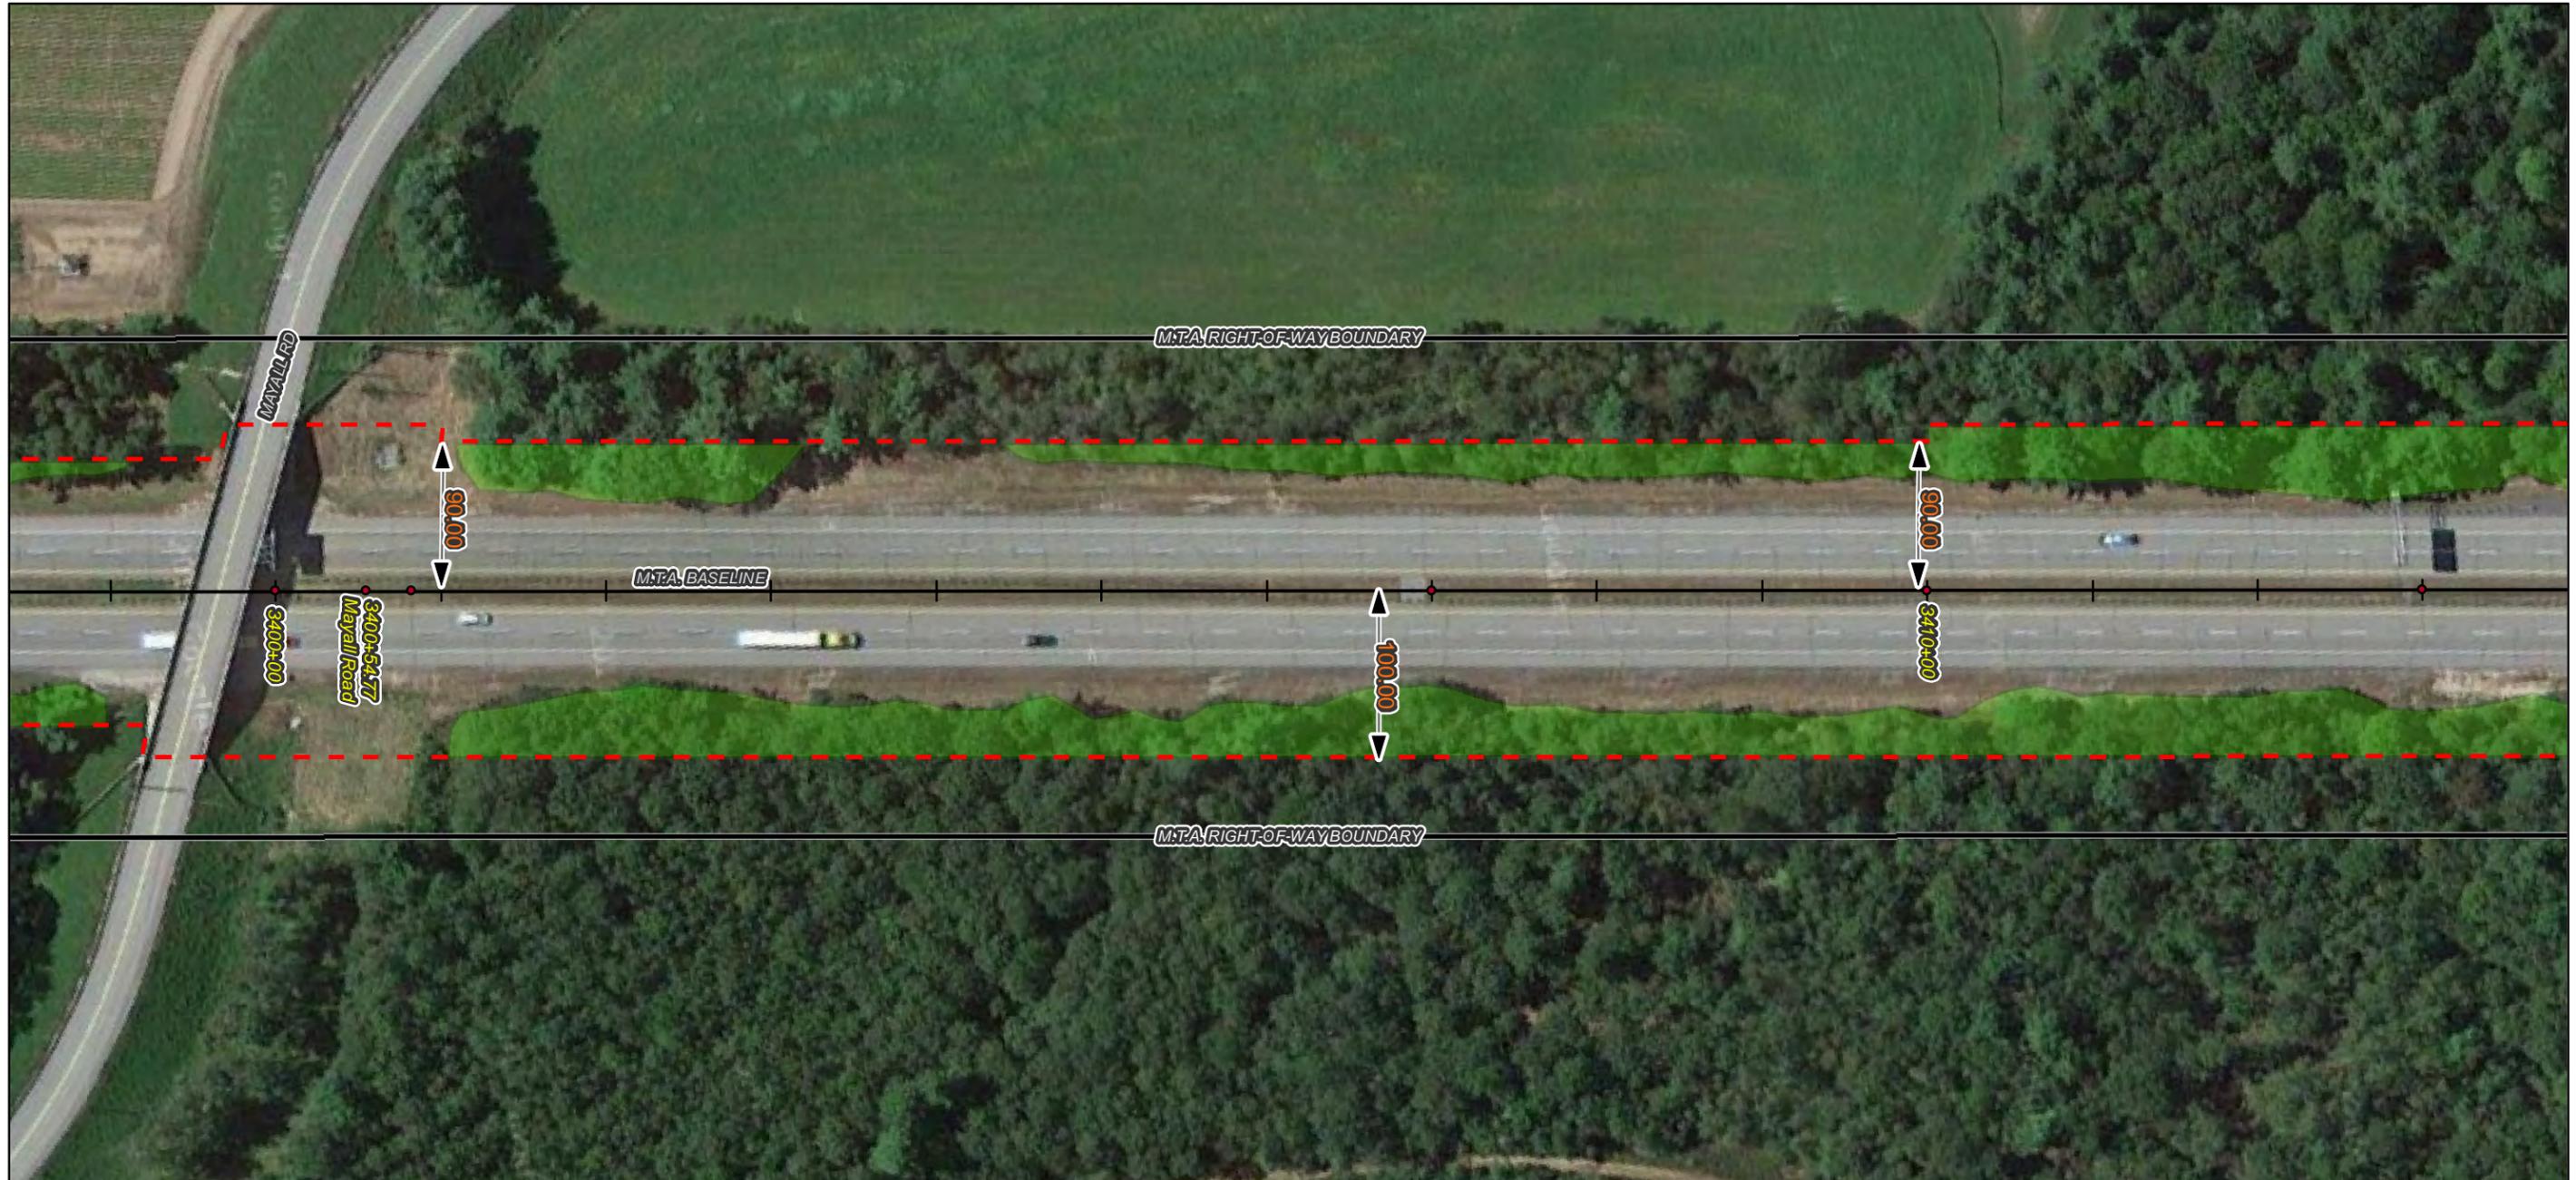

Imagery ©2014 Google

**Notes:**

1. All trees, down timber, brush, bushes, shrubs, plants and debris not designated to remain shall be removed from the clearing areas shown on these plans.
2. All stumps, whether existing or resulting from the clearing operation, that are located within the roadway clear zone or within areas that can be mowable after clearing operations are completed, shall be cut or ground flush with the surrounding grade. All other stumps shall be cut as close as practicable to the surrounding grade, maximum height of 3-inches.
3. Stumps located in back slopes and within 15-vertical feet of the ditch line shall be cut or ground flush.
4. Contractor shall take all precautions to protect traffic from flying debris generated by the operation.
5. All vegetated areas to remain that are damaged by the clearing operation shall be repaired at no cost to the Authority.
6. Mechanized clearing operations shall maintain a 25-foot setback from all streams and sensitive environmental areas.

**Legend:**

- ROW Boundary
- - - Clearing Limit Line
- Vegetation To Be Removed
- ▨ No Stump Grinding Required
- ~ Streams
- NWI Wetland Type
  - Freshwater Emergent Wetland
  - Freshwater Forested/Shrub Wetland
  - Water Body
  - Conservation Lands




50 0 50 100 Feet			
No.	Revision	By	Date

Designed By:					
<b>MAINE TURNPIKE AUTHORITY</b>					
	By	Date		By	Date
	BT	7/22	Checked	BT	7/22
	RB	7/22	In Charge of	ST	7/22

MAINE TURNPIKE  
 2360 CONGRESS STREET  
 PORTLAND, ME 04102  
 TEL (207) 871-7771  
 FAX (207) 879-5567

## THE GOLD STAR MEMORIAL HIGHWAY

CONTRACT: 2014.02 ROADSIDE CLEARING MILE 63.0 TO MILE 75.3
<span>CONTRACT: 2014.02</span> <span>SHEET NUMBER: 265 of 465</span>

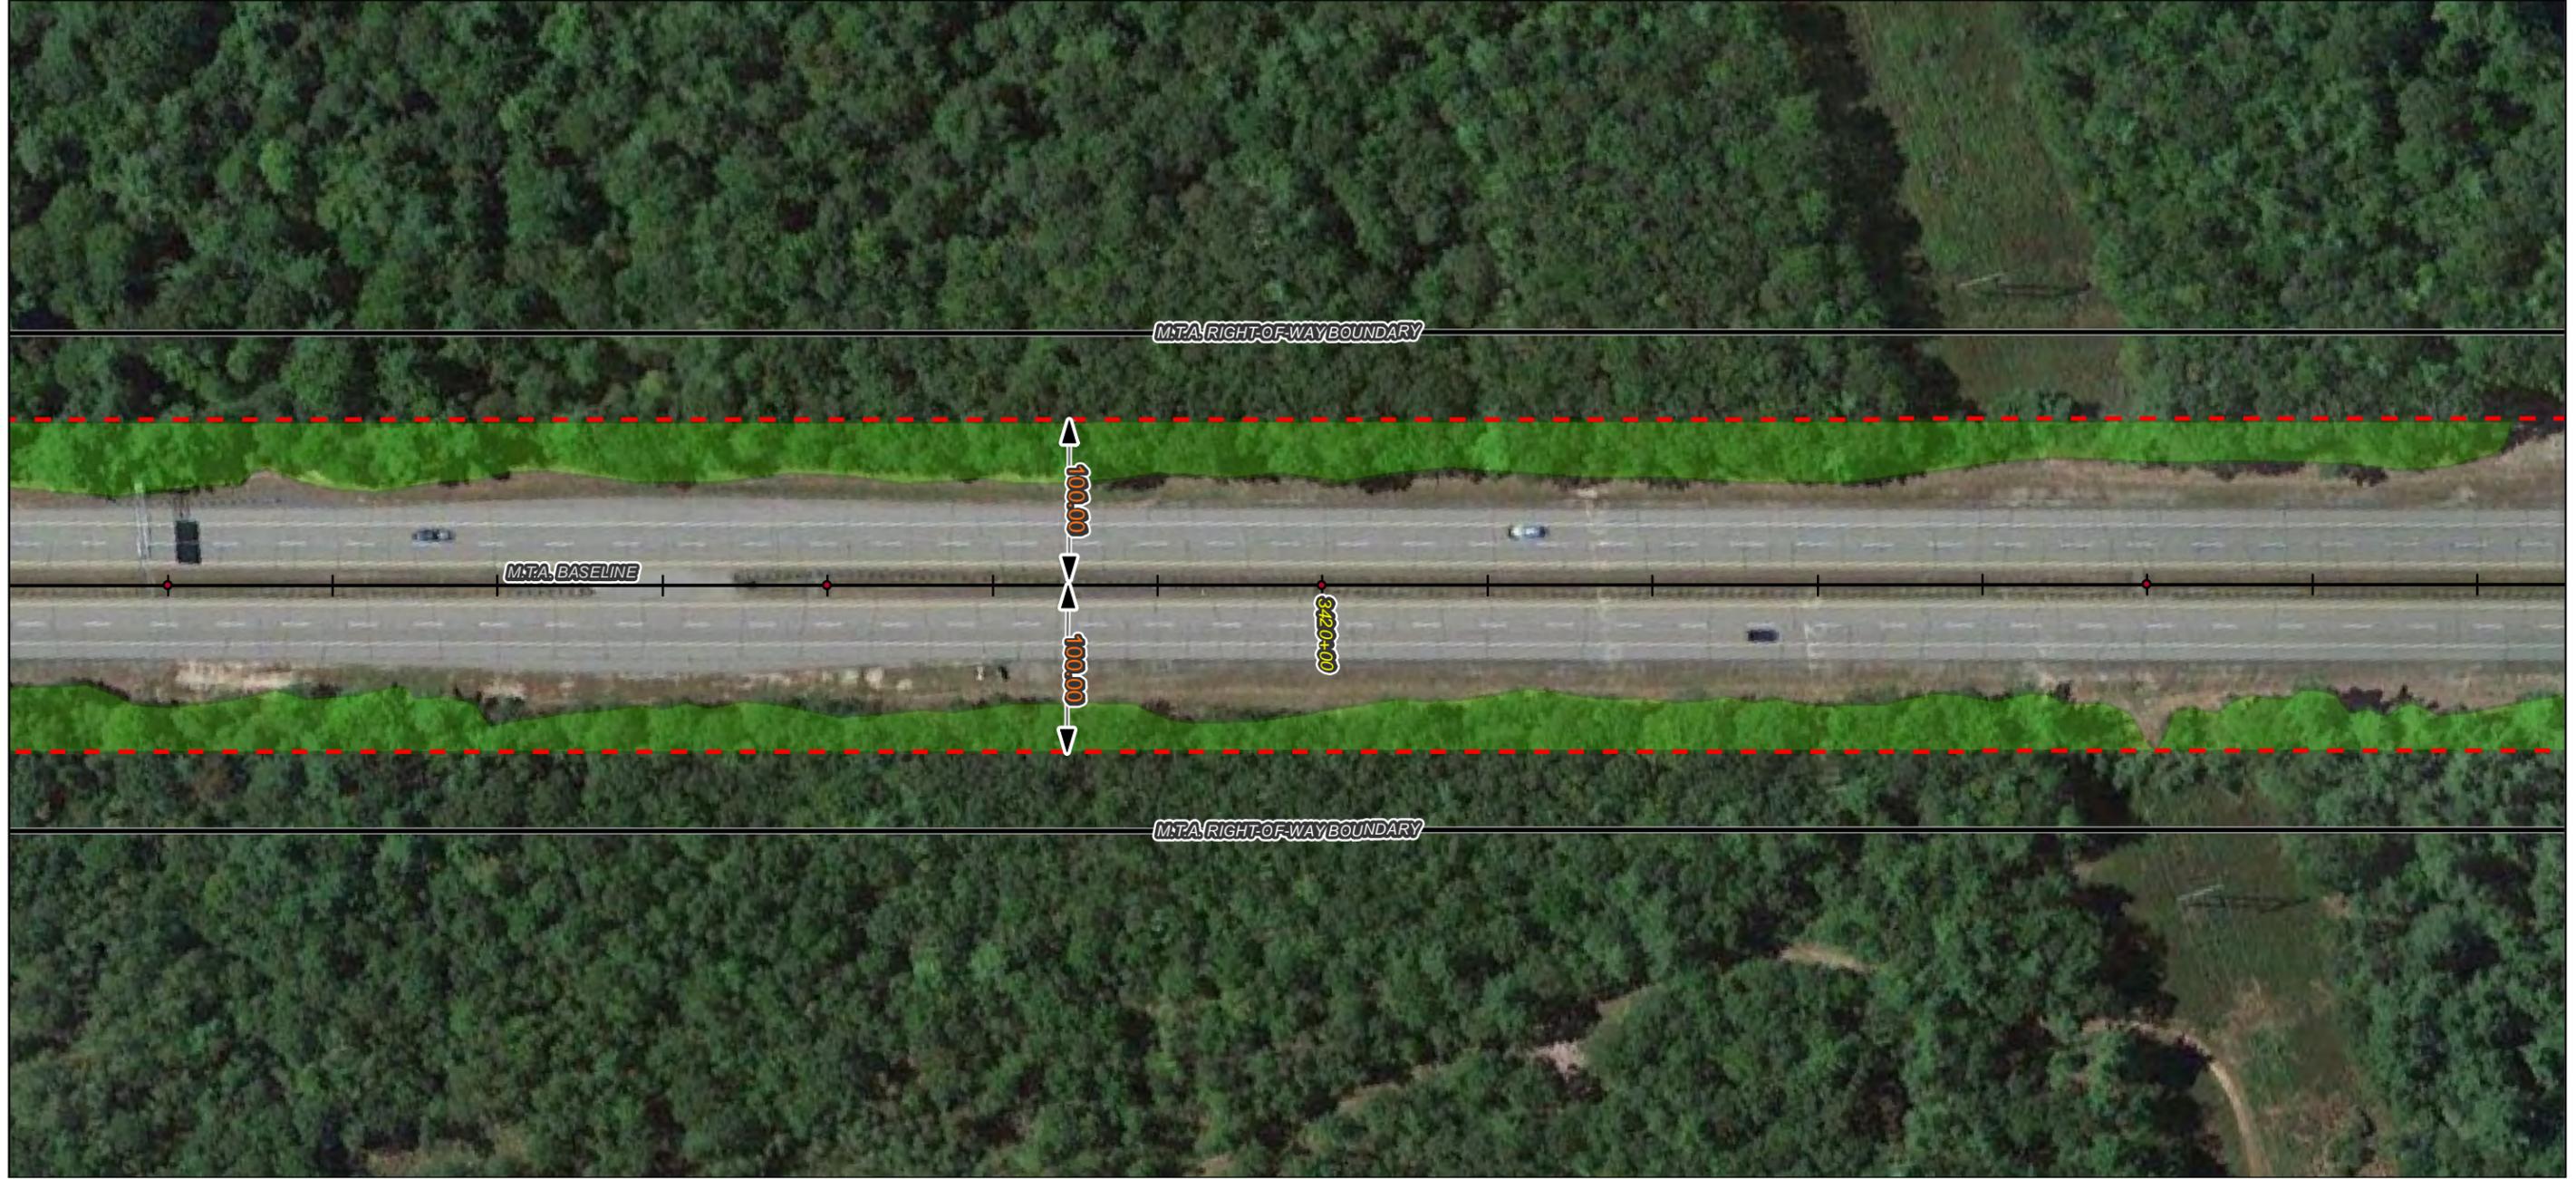

Imagery ©2014 Google

**Notes:**

1. All trees, down timber, brush, bushes, shrubs, plants and debris not designated to remain shall be removed from the clearing areas shown on these plans.
2. All stumps, whether existing or resulting from the clearing operation, that are located within the roadway clear zone or within areas that can be mowable after clearing operations are completed, shall be cut or ground flush with the surrounding grade. All other stumps shall be cut as close as practicable to the surrounding grade, maximum height of 3-inches.
3. Stumps located in back slopes and within 15-vertical feet of the ditch line shall be cut or ground flush.
4. Contractor shall take all precautions to protect traffic from flying debris generated by the operation.
5. All vegetated areas to remain that are damaged by the clearing operation shall be repaired at no cost to the Authority.
6. Mechanized clearing operations shall maintain a 25-foot setback from all streams and sensitive environmental areas.

**Legend:**

- ROW Boundary
- - - Clearing Limit Line
- Vegetation To Be Removed
- ▨ No Stump Grinding Required
- ~ Streams
- NWI Wetland Type
  - Freshwater Emergent Wetland
  - Freshwater Forested/Shrub Wetland
  - Water Body
  - Conservation Lands




No.	Revision	By	Date

Designed By:					
<b>MAINE TURNPIKE AUTHORITY</b>					
	By	Date		By	Date
	BT	7/22	Checked	BT	7/22
	RB	7/22	In Charge of	ST	7/22

MAINE TURNPIKE  
 2360 CONGRESS STREET  
 PORTLAND, ME 04102  
 TEL (207) 871-7771  
 FAX (207) 879-5567

## THE GOLD STAR MEMORIAL HIGHWAY

CONTRACT: 2014.02 ROADSIDE CLEARING MILE 63.0 TO MILE 75.3
<span>CONTRACT: 2014.02</span> <span>SHEET NUMBER: 266 of 465</span>

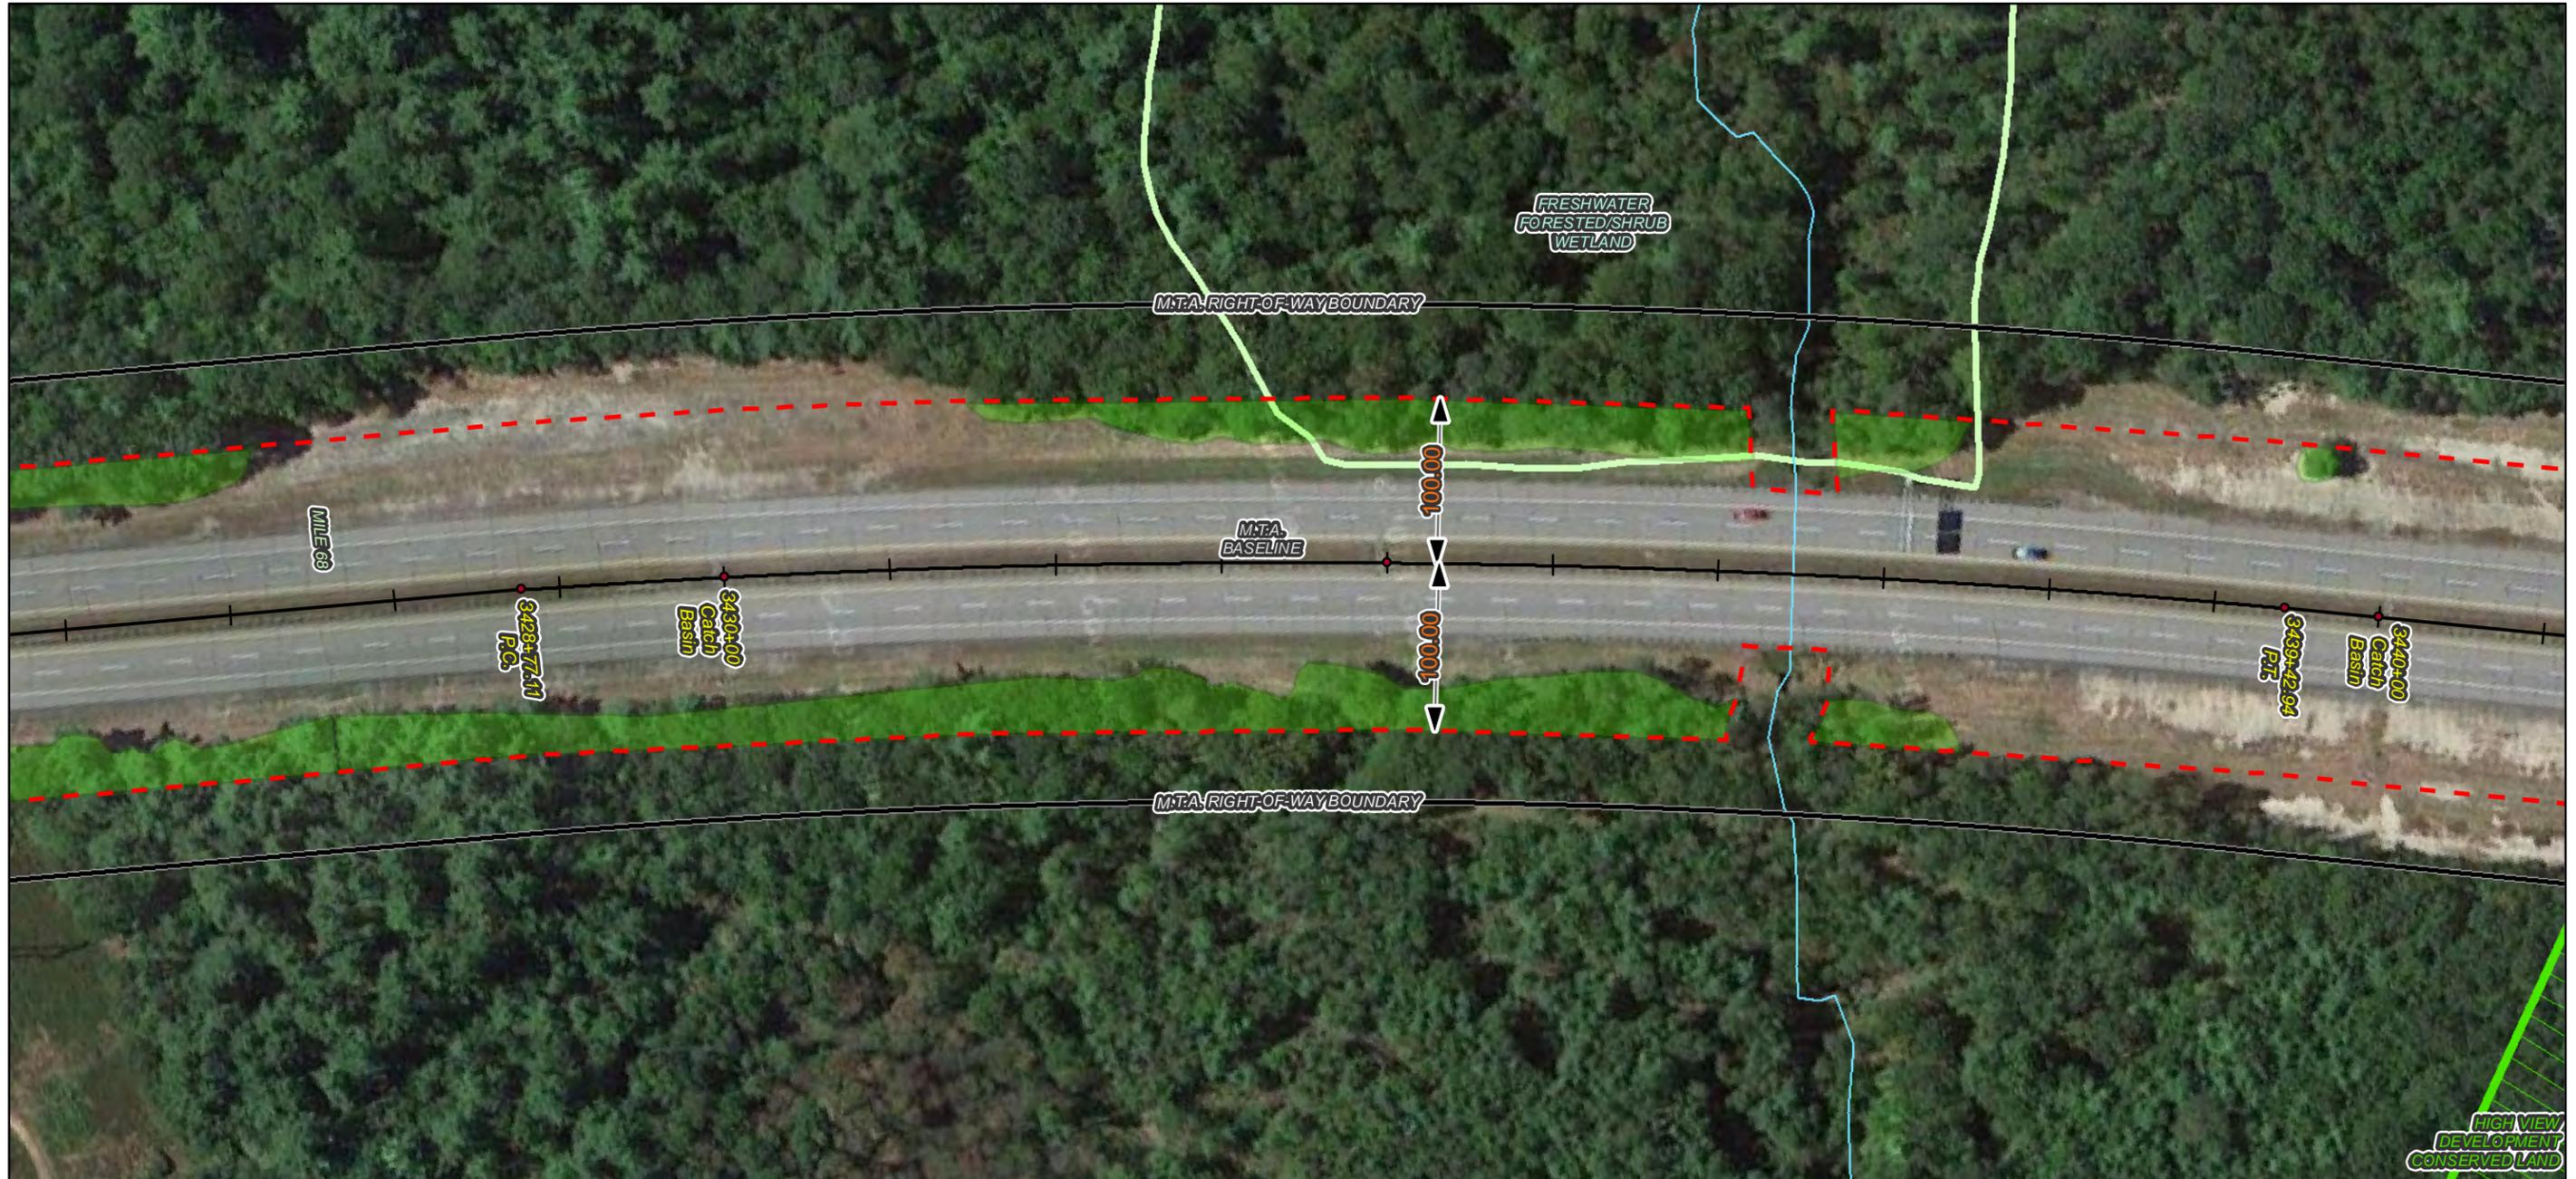

HIGH VIEW DEVELOPMENT CONSERVED LAND


Imagery ©2014 Google

**Notes:**

1. All trees, down timber, brush, bushes, shrubs, plants and debris not designated to remain shall be removed from the clearing areas shown on these plans.
2. All stumps, whether existing or resulting from the clearing operation, that are located within the roadway clear zone or within areas that can be mowable after clearing operations are completed, shall be cut or ground flush with the surrounding grade. All other stumps shall be cut as close as practicable to the surrounding grade, maximum height of 3-inches.
3. Stumps located in back slopes and within 15-vertical feet of the ditch line shall be cut or ground flush.
4. Contractor shall take all precautions to protect traffic from flying debris generated by the operation.
5. All vegetated areas to remain that are damaged by the clearing operation shall be repaired at no cost to the Authority.
6. Mechanized clearing operations shall maintain a 25-foot setback from all streams and sensitive environmental areas.

**Legend:**

- ROW Boundary
- - - Clearing Limit Line
- Vegetation To Be Removed
- No Stump Grinding Required
- Streams
- NWI Wetland Type
  - Freshwater Emergent Wetland
  - Freshwater Forested/Shrub Wetland
  - Water Body
  - Conservation Lands

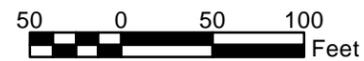

No.	Revision	By	Date


Designed By:					
<b>MAINE TURNPIKE AUTHORITY</b>					
	By	Date		By	Date
	BT	7/22	Checked	BT	7/22
	RB	7/22	In Charge of	ST	7/22

MAINE TURNPIKE  
2360 CONGRESS STREET  
PORTLAND, ME 04102  
TEL (207) 871-7771  
FAX (207) 879-5567



**THE GOLD STAR MEMORIAL HIGHWAY**

CONTRACT: 2014.02  
ROADSIDE CLEARING  
MILE 63.0 TO MILE 75.3

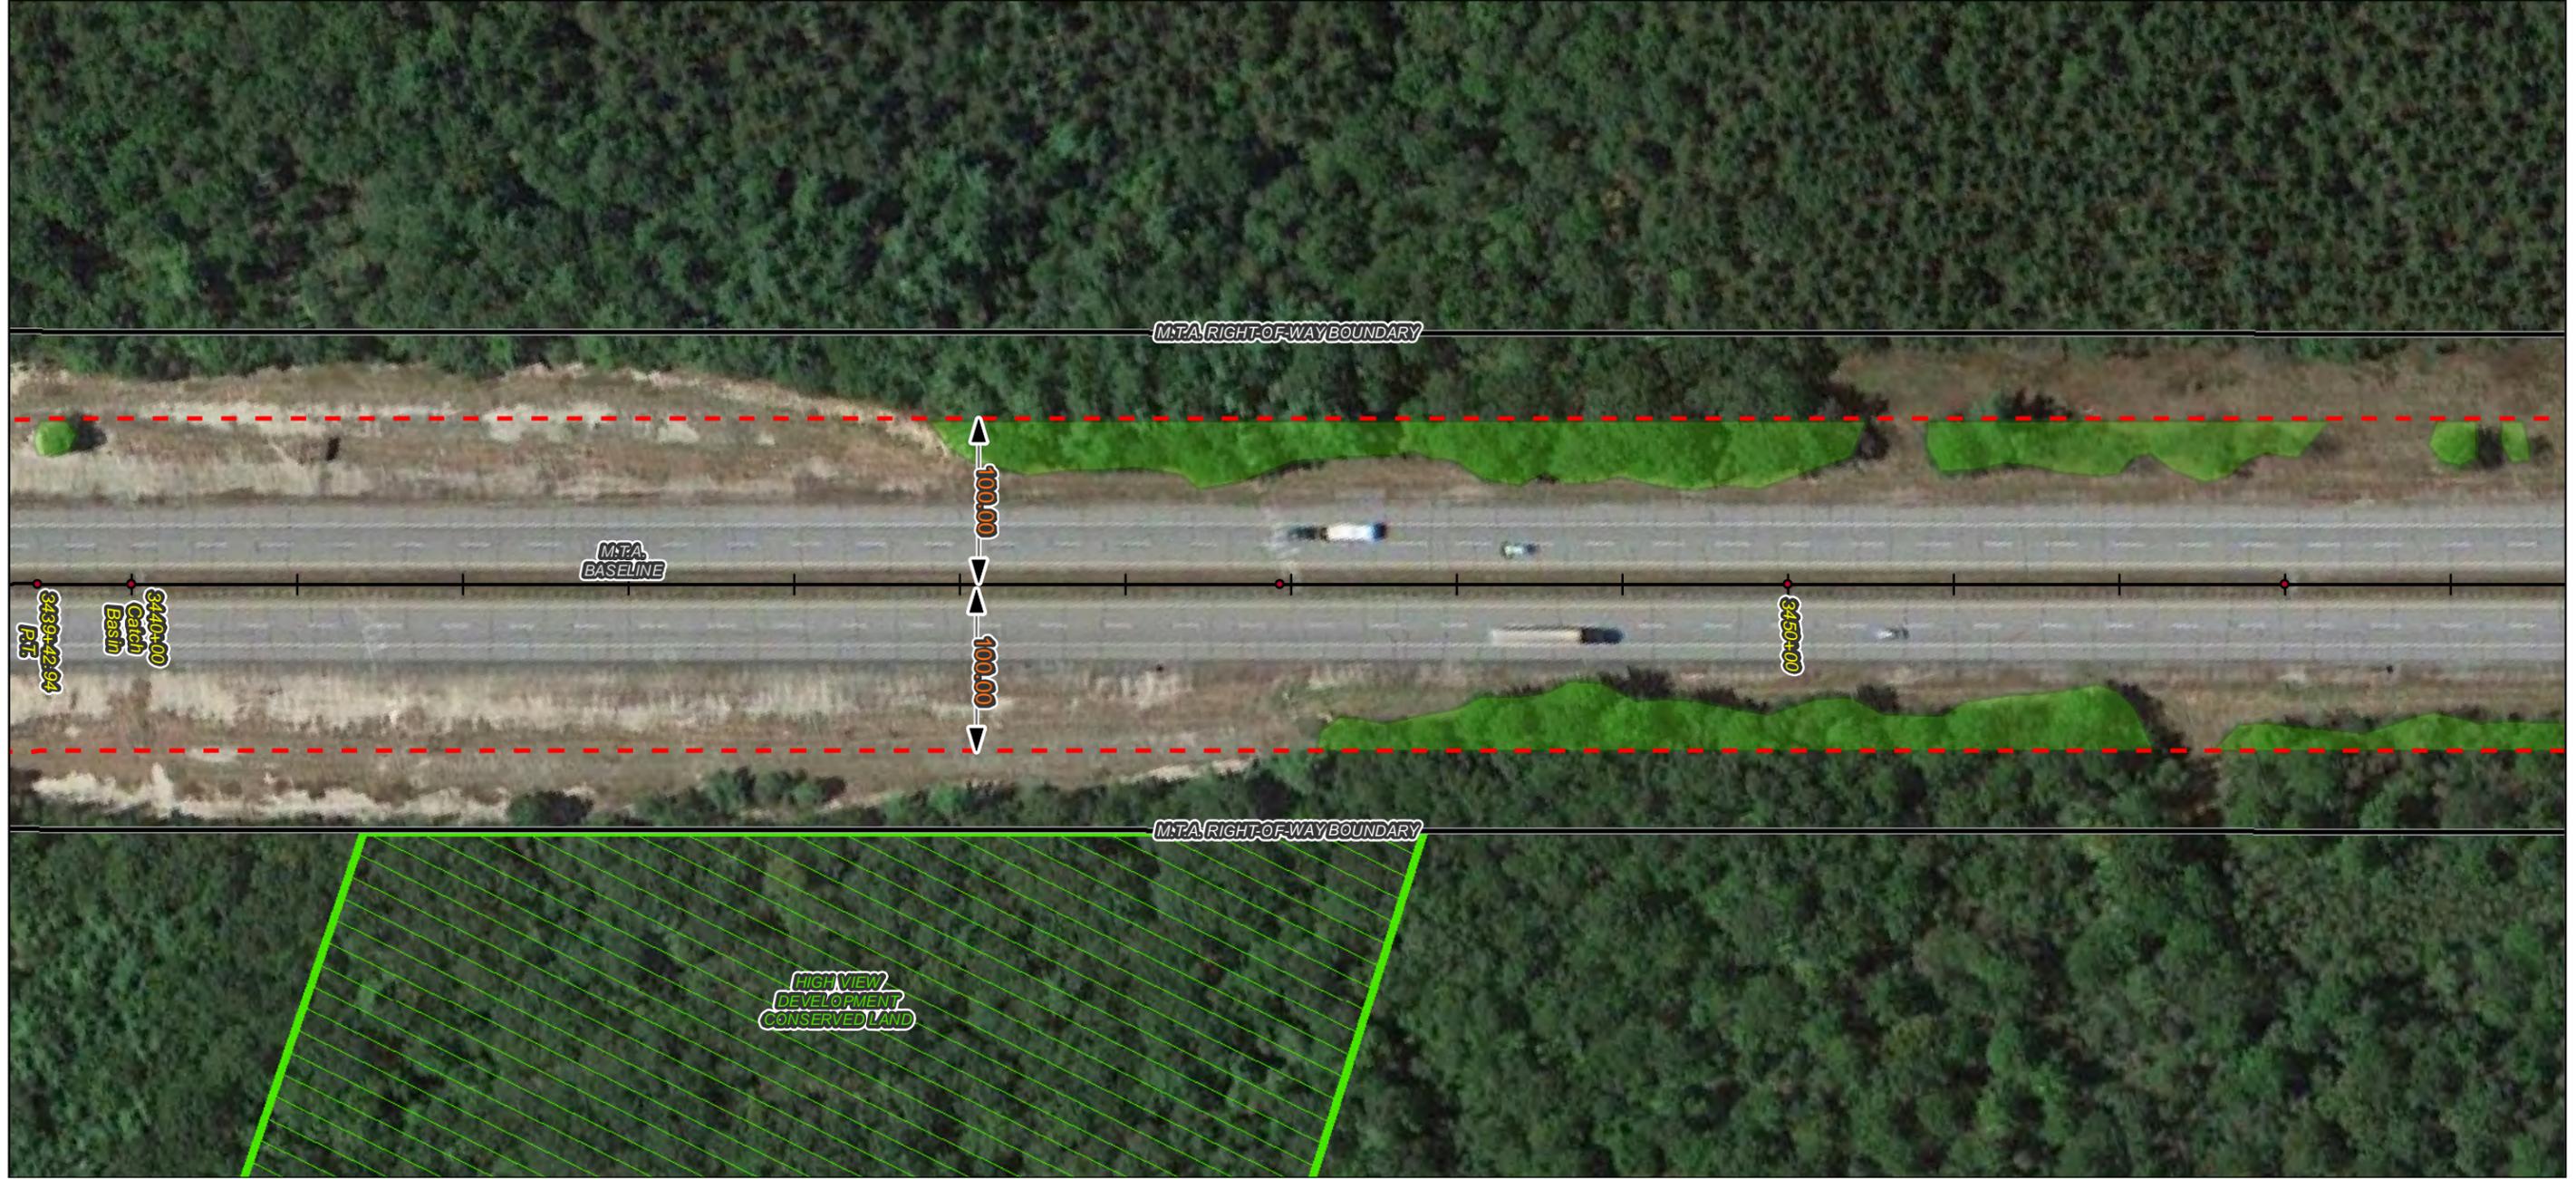

**Notes:**

1. All trees, down timber, brush, bushes, shrubs, plants and debris not designated to remain shall be removed from the clearing areas shown on these plans.
2. All stumps, whether existing or resulting from the clearing operation, that are located within the roadway clear zone or within areas that can be mowable after clearing operations are completed, shall be cut or ground flush with the surrounding grade. All other stumps shall be cut as close as practicable to the surrounding grade, maximum height of 3-inches.
3. Stumps located in back slopes and within 15-vertical feet of the ditch line shall be cut or ground flush.
4. Contractor shall take all precautions to protect traffic from flying debris generated by the operation.
5. All vegetated areas to remain that are damaged by the clearing operation shall be repaired at no cost to the Authority.
6. Mechanized clearing operations shall maintain a 25-foot setback from all streams and sensitive environmental areas.

**Legend:**

- ROW Boundary
- - - Clearing Limit Line
- Vegetation To Be Removed
- ▨ No Stump Grinding Required
- ~ Streams
- NWI Wetland Type
  - Freshwater Emergent Wetland
  - Freshwater Forested/Shrub Wetland
  - Water Body
  - Conservation Lands

Imagery ©2014 Google




50 0 50 100 Feet			
No.	Revision	By	Date

Designed By:					
<b>MAINE TURNPIKE AUTHORITY</b>					
	By	Date		By	Date
	BT	7/22	Checked	BT	7/22
	RB	7/22	In Charge of	ST	7/22

MAINE TURNPIKE  
2360 CONGRESS STREET  
PORTLAND, ME 04102  
TEL (207) 871-7771  
FAX (207) 879-5567

## THE GOLD STAR MEMORIAL HIGHWAY

CONTRACT: 2014.02 ROADSIDE CLEARING MILE 63.0 TO MILE 75.3
<span>CONTRACT: 2014.02</span> <span>SHEET NUMBER: 268 of 465</span>

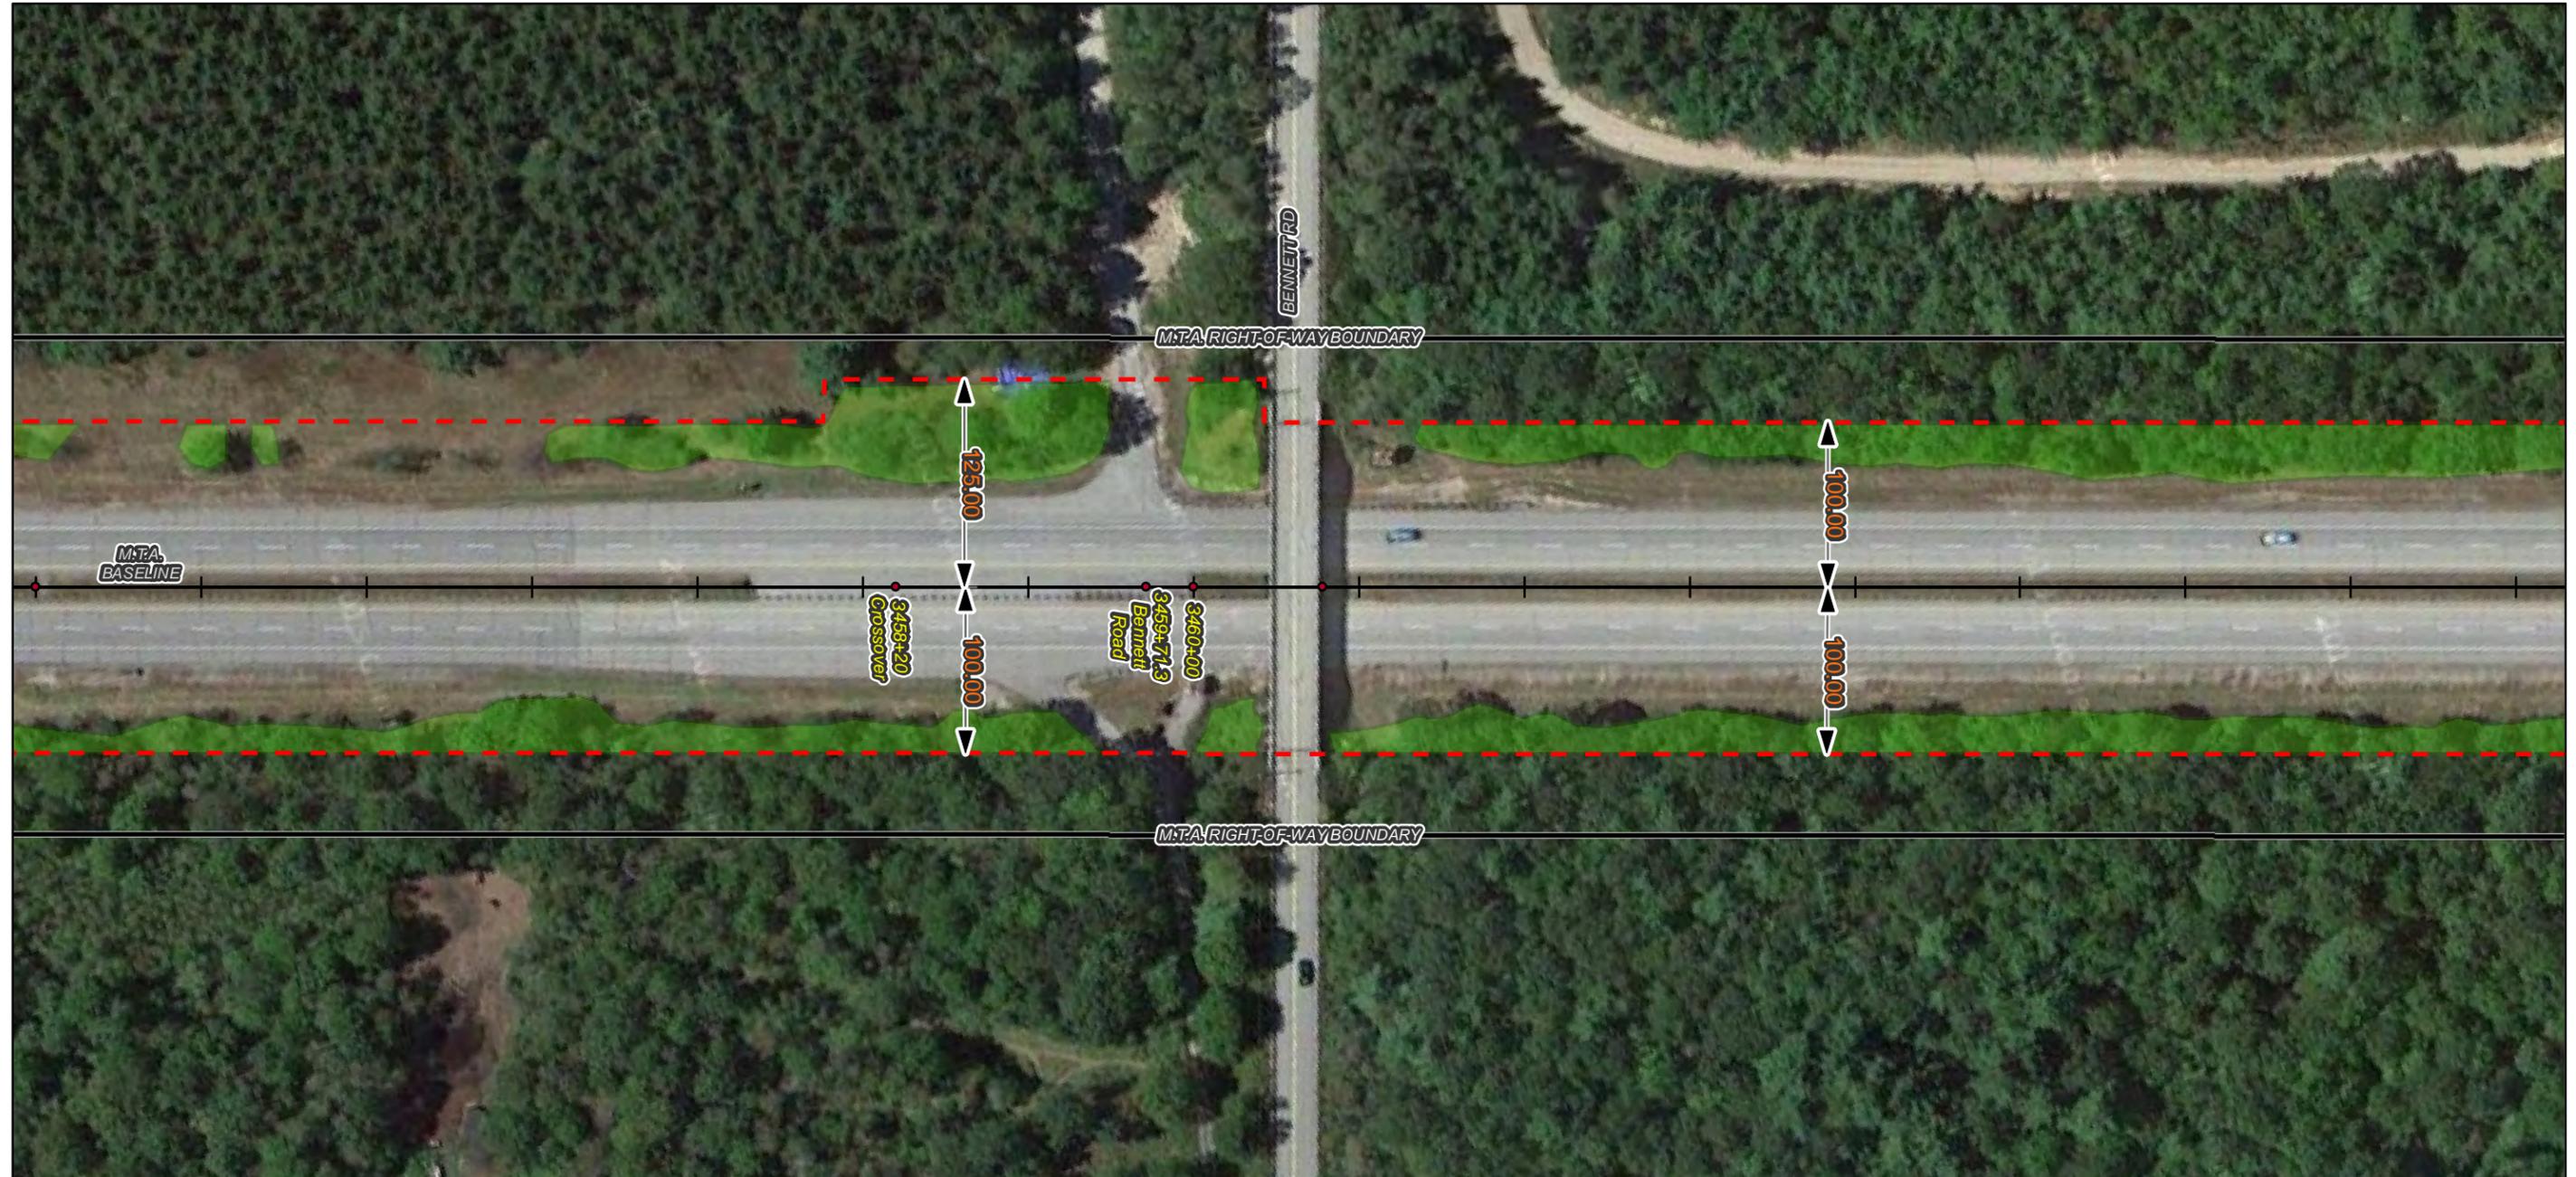


**Notes:**

1. All trees, down timber, brush, bushes, shrubs, plants and debris not designated to remain shall be removed from the clearing areas shown on these plans.
2. All stumps, whether existing or resulting from the clearing operation, that are located within the roadway clear zone or within areas that can be mowable after clearing operations are completed, shall be cut or ground flush with the surrounding grade. All other stumps shall be cut as close as practicable to the surrounding grade, maximum height of 3-inches.
3. Stumps located in back slopes and within 15-vertical feet of the ditch line shall be cut or ground flush.
4. Contractor shall take all precautions to protect traffic from flying debris generated by the operation.
5. All vegetated areas to remain that are damaged by the clearing operation shall be repaired at no cost to the Authority.
6. Mechanized clearing operations shall maintain a 25-foot setback from all streams and sensitive environmental areas.

**Legend:**

- ROW Boundary
- - - Clearing Limit Line
- Vegetation To Be Removed
- ▨ No Stump Grinding Required
- ~ Streams
- NWI Wetland Type
  - Freshwater Emergent Wetland
  - Freshwater Forested/Shrub Wetland
  - Water Body
  - Conservation Lands

Imagery ©2014 Google

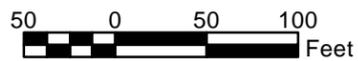

No.	Revision	By	Date


Designed By:					
<b>MAINE TURNPIKE AUTHORITY</b>					
	By	Date		By	Date
	BT	7/22	Checked	BT	7/22
	RB	7/22	In Charge of	ST	7/22

MAINE TURNPIKE  
2360 CONGRESS STREET  
PORTLAND, ME 04102  
TEL (207) 871-7771  
FAX (207) 879-5567



**THE GOLD STAR  
MEMORIAL HIGHWAY**

CONTRACT: 2014.02  
ROADSIDE CLEARING  
MILE 63.0 TO MILE 75.3

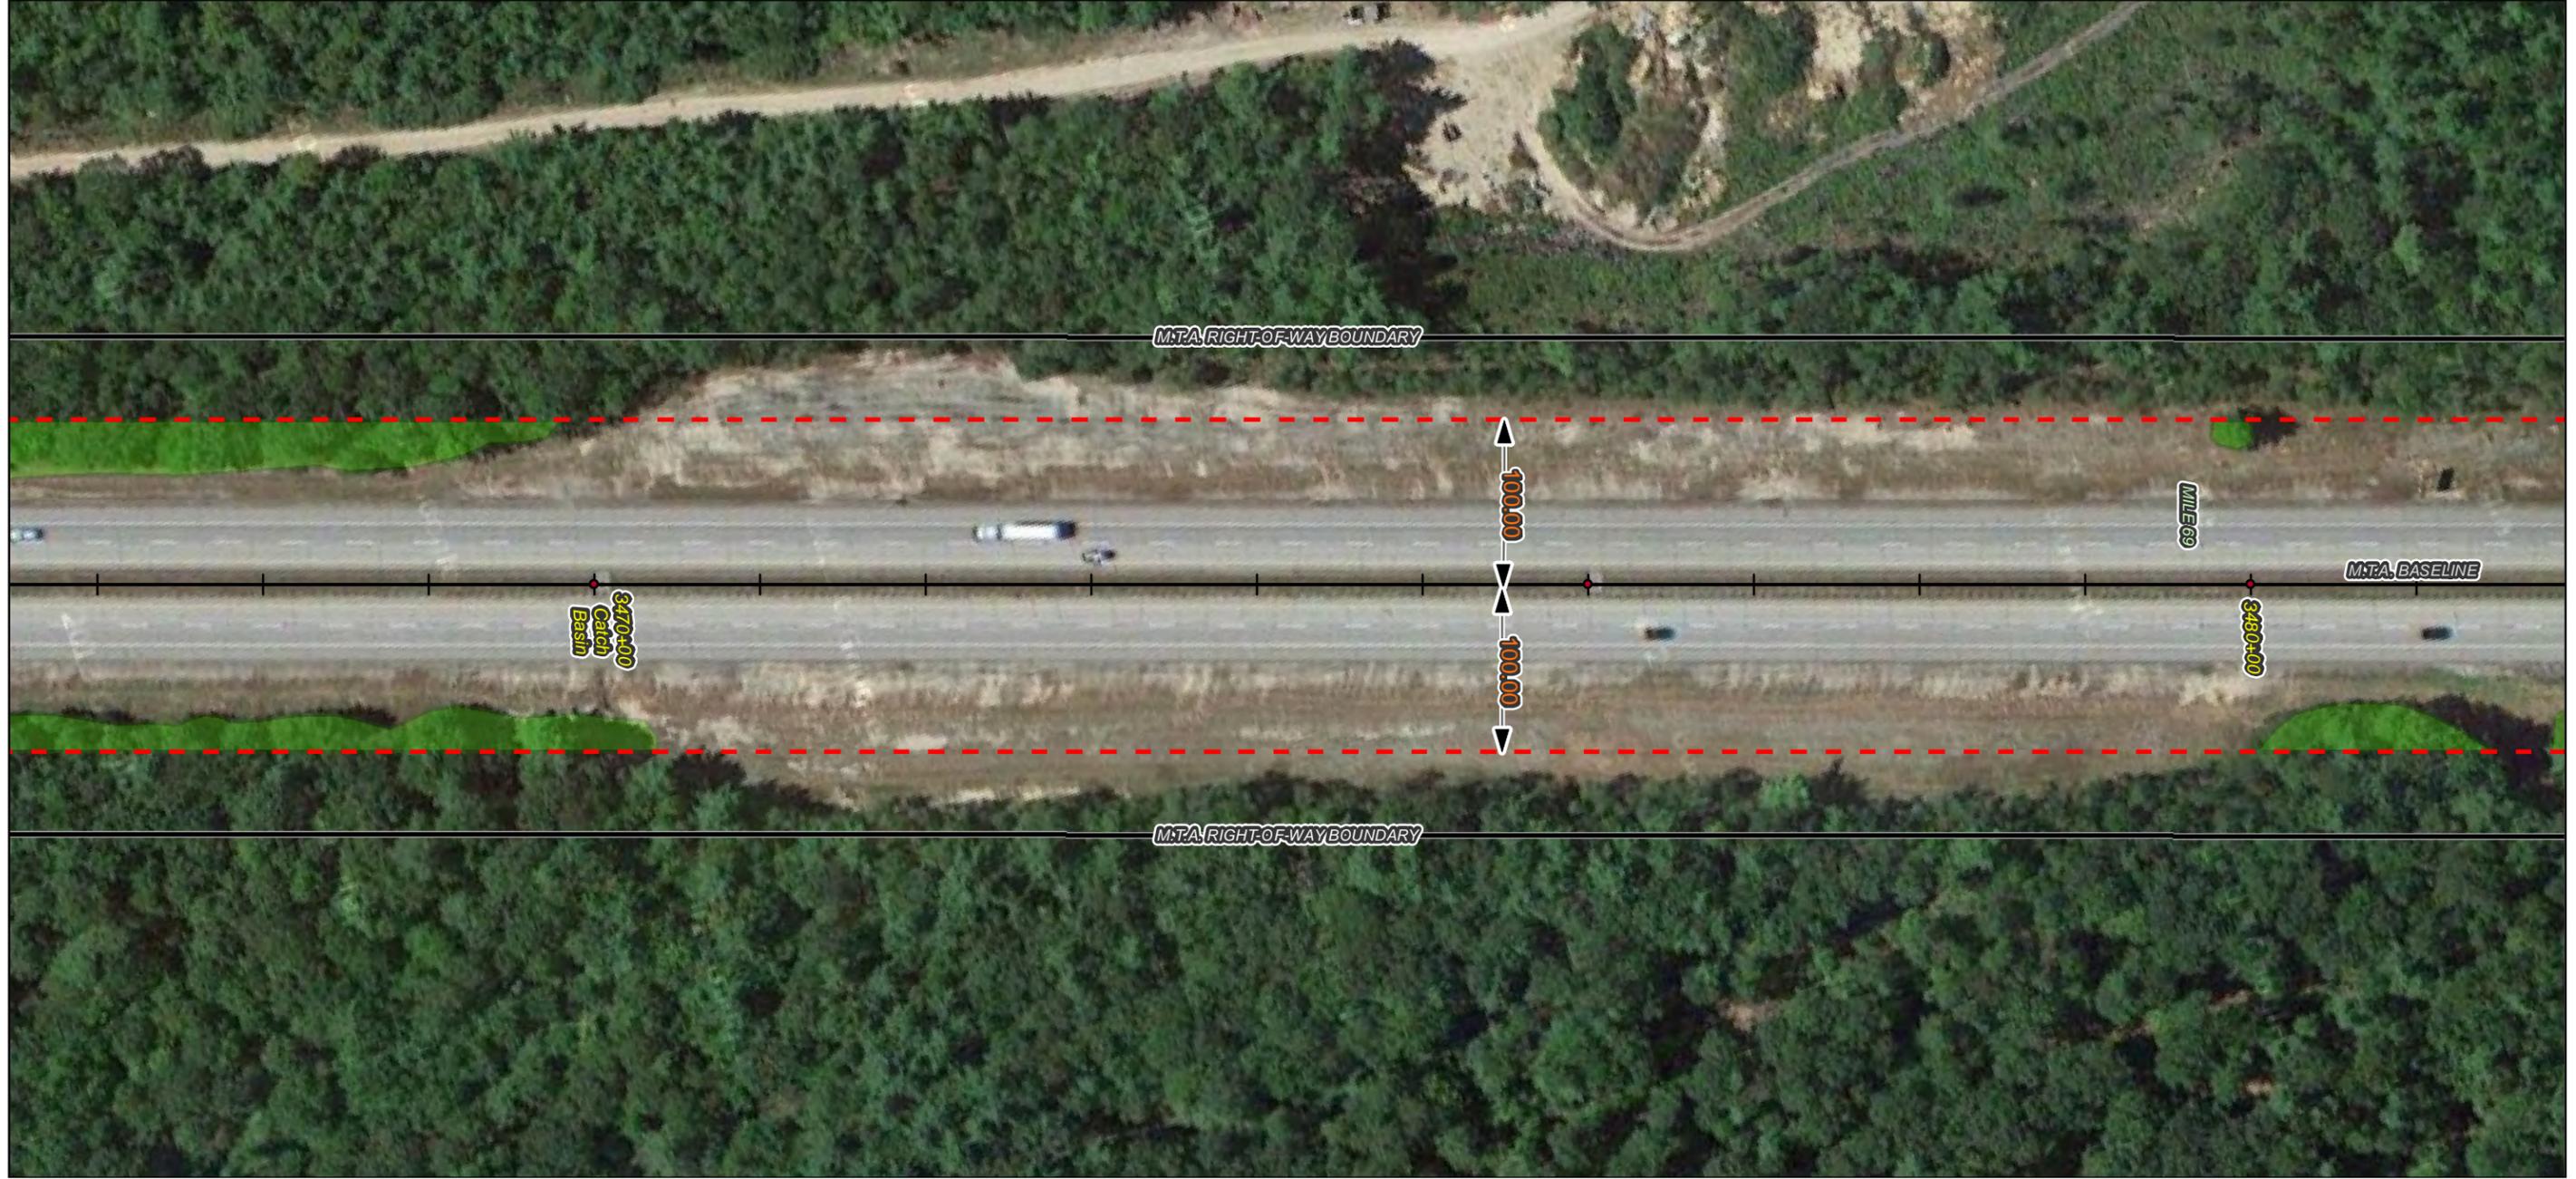

**Notes:**

1. All trees, down timber, brush, bushes, shrubs, plants and debris not designated to remain shall be removed from the clearing areas shown on these plans.
2. All stumps, whether existing or resulting from the clearing operation, that are located within the roadway clear zone or within areas that can be mowable after clearing operations are completed, shall be cut or ground flush with the surrounding grade. All other stumps shall be cut as close as practicable to the surrounding grade, maximum height of 3-inches.
3. Stumps located in back slopes and within 15-vertical feet of the ditch line shall be cut or ground flush.
4. Contractor shall take all precautions to protect traffic from flying debris generated by the operation.
5. All vegetated areas to remain that are damaged by the clearing operation shall be repaired at no cost to the Authority.
6. Mechanized clearing operations shall maintain a 25-foot setback from all streams and sensitive environmental areas.

**Legend:**

- ROW Boundary
- - - Clearing Limit Line
- Vegetation To Be Removed
- ▨ No Stump Grinding Required
- ~ Streams
- NWI Wetland Type
  - Freshwater Emergent Wetland
  - Freshwater Forested/Shrub Wetland
  - Water Body
  - Conservation Lands

Imagery ©2014 Google




No.	Revision	By	Date

Designed By:					
<b>MAINE TURNPIKE AUTHORITY</b>					
	By	Date		By	Date
	BT	7/22	Checked	BT	7/22
	RB	7/22	In Charge of	ST	7/22

MAINE TURNPIKE  
 2360 CONGRESS STREET  
 PORTLAND, ME 04102  
 TEL (207) 871-7771  
 FAX (207) 879-5567

## THE GOLD STAR MEMORIAL HIGHWAY

CONTRACT: 2014.02 ROADSIDE CLEARING MILE 63.0 TO MILE 75.3
<span>CONTRACT: 2014.02</span> <span>SHEET NUMBER: 270 of 465</span>

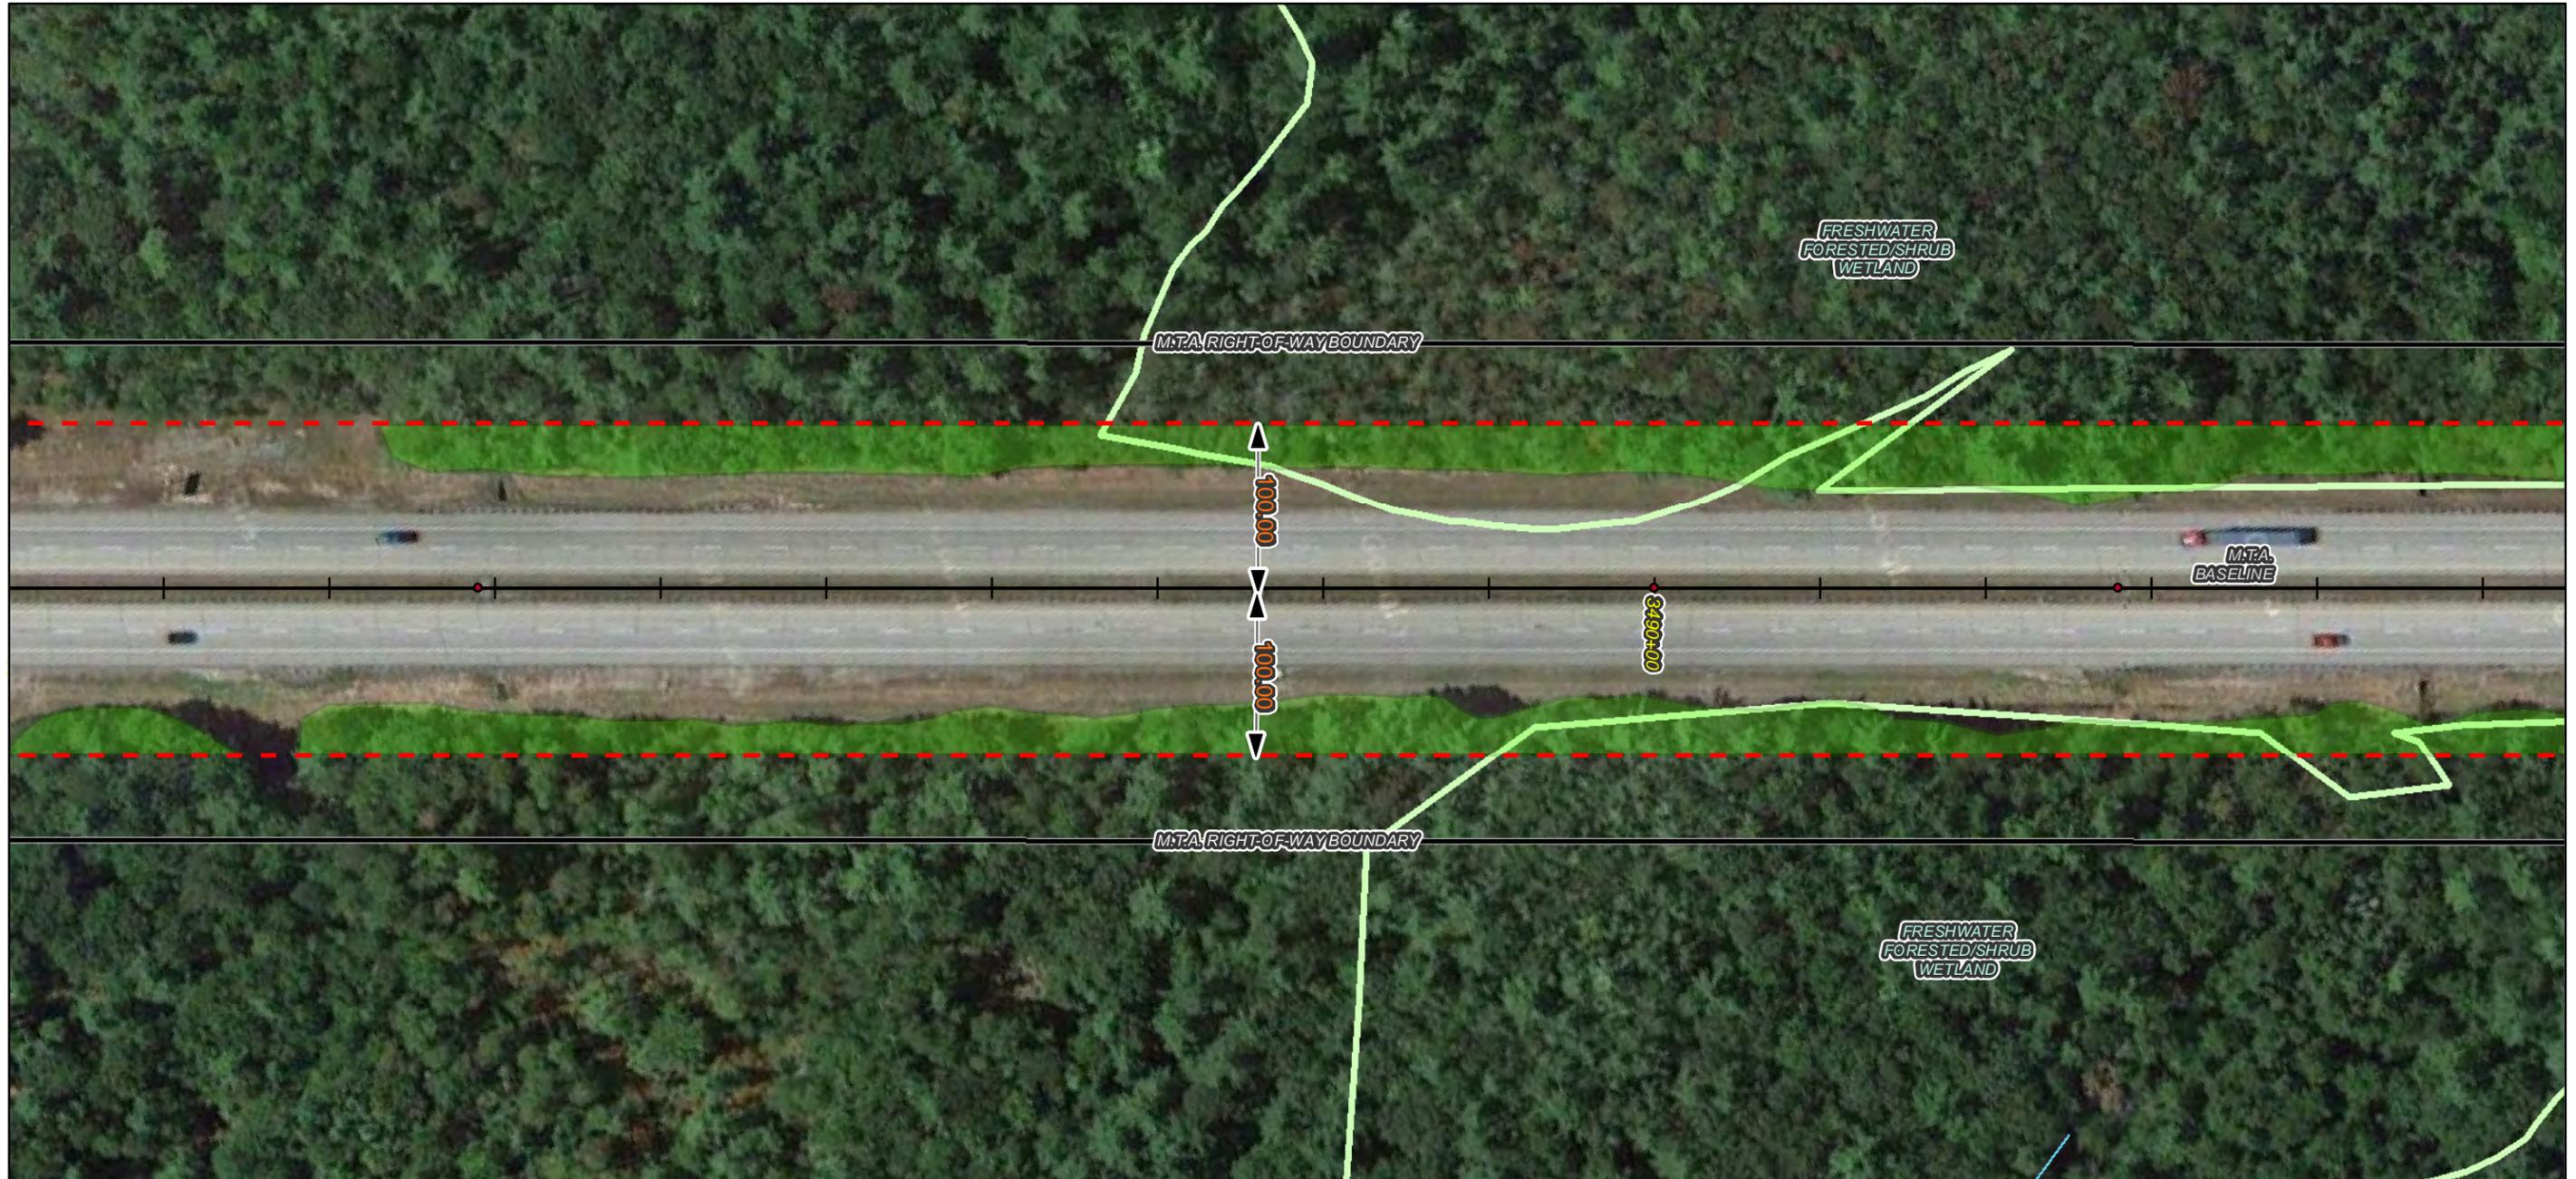

Imagery ©2014 Google

**Notes:**

1. All trees, down timber, brush, bushes, shrubs, plants and debris not designated to remain shall be removed from the clearing areas shown on these plans.
2. All stumps, whether existing or resulting from the clearing operation, that are located within the roadway clear zone or within areas that can be mowable after clearing operations are completed, shall be cut or ground flush with the surrounding grade. All other stumps shall be cut as close as practicable to the surrounding grade, maximum height of 3-inches.
3. Stumps located in back slopes and within 15-vertical feet of the ditch line shall be cut or ground flush.
4. Contractor shall take all precautions to protect traffic from flying debris generated by the operation.
5. All vegetated areas to remain that are damaged by the clearing operation shall be repaired at no cost to the Authority.
6. Mechanized clearing operations shall maintain a 25-foot setback from all streams and sensitive environmental areas.

**Legend:**

- ROW Boundary
- - - Clearing Limit Line
- Vegetation To Be Removed
- ▨ No Stump Grinding Required
- ~ Streams
- NWI Wetland Type
  - Freshwater Emergent Wetland
  - Freshwater Forested/Shrub Wetland
  - Water Body
  - Conservation Lands



50 0 50 100 Feet			
No.	Revision	By	Date


Designed By:					
<b>MAINE TURNPIKE AUTHORITY</b>					
	By	Date		By	Date
	BT	7/22	Checked	BT	7/22
	RB	7/22	In Charge of	ST	7/22

MAINE TURNPIKE  
 2360 CONGRESS STREET  
 PORTLAND, ME 04102  
 TEL (207) 871-7771  
 FAX (207) 879-5567

## THE GOLD STAR MEMORIAL HIGHWAY

CONTRACT: 2014.02  
 ROADSIDE CLEARING  
 MILE 63.0 TO MILE 75.3

CONTRACT: 2014.02      SHEET NUMBER: 271 of 465

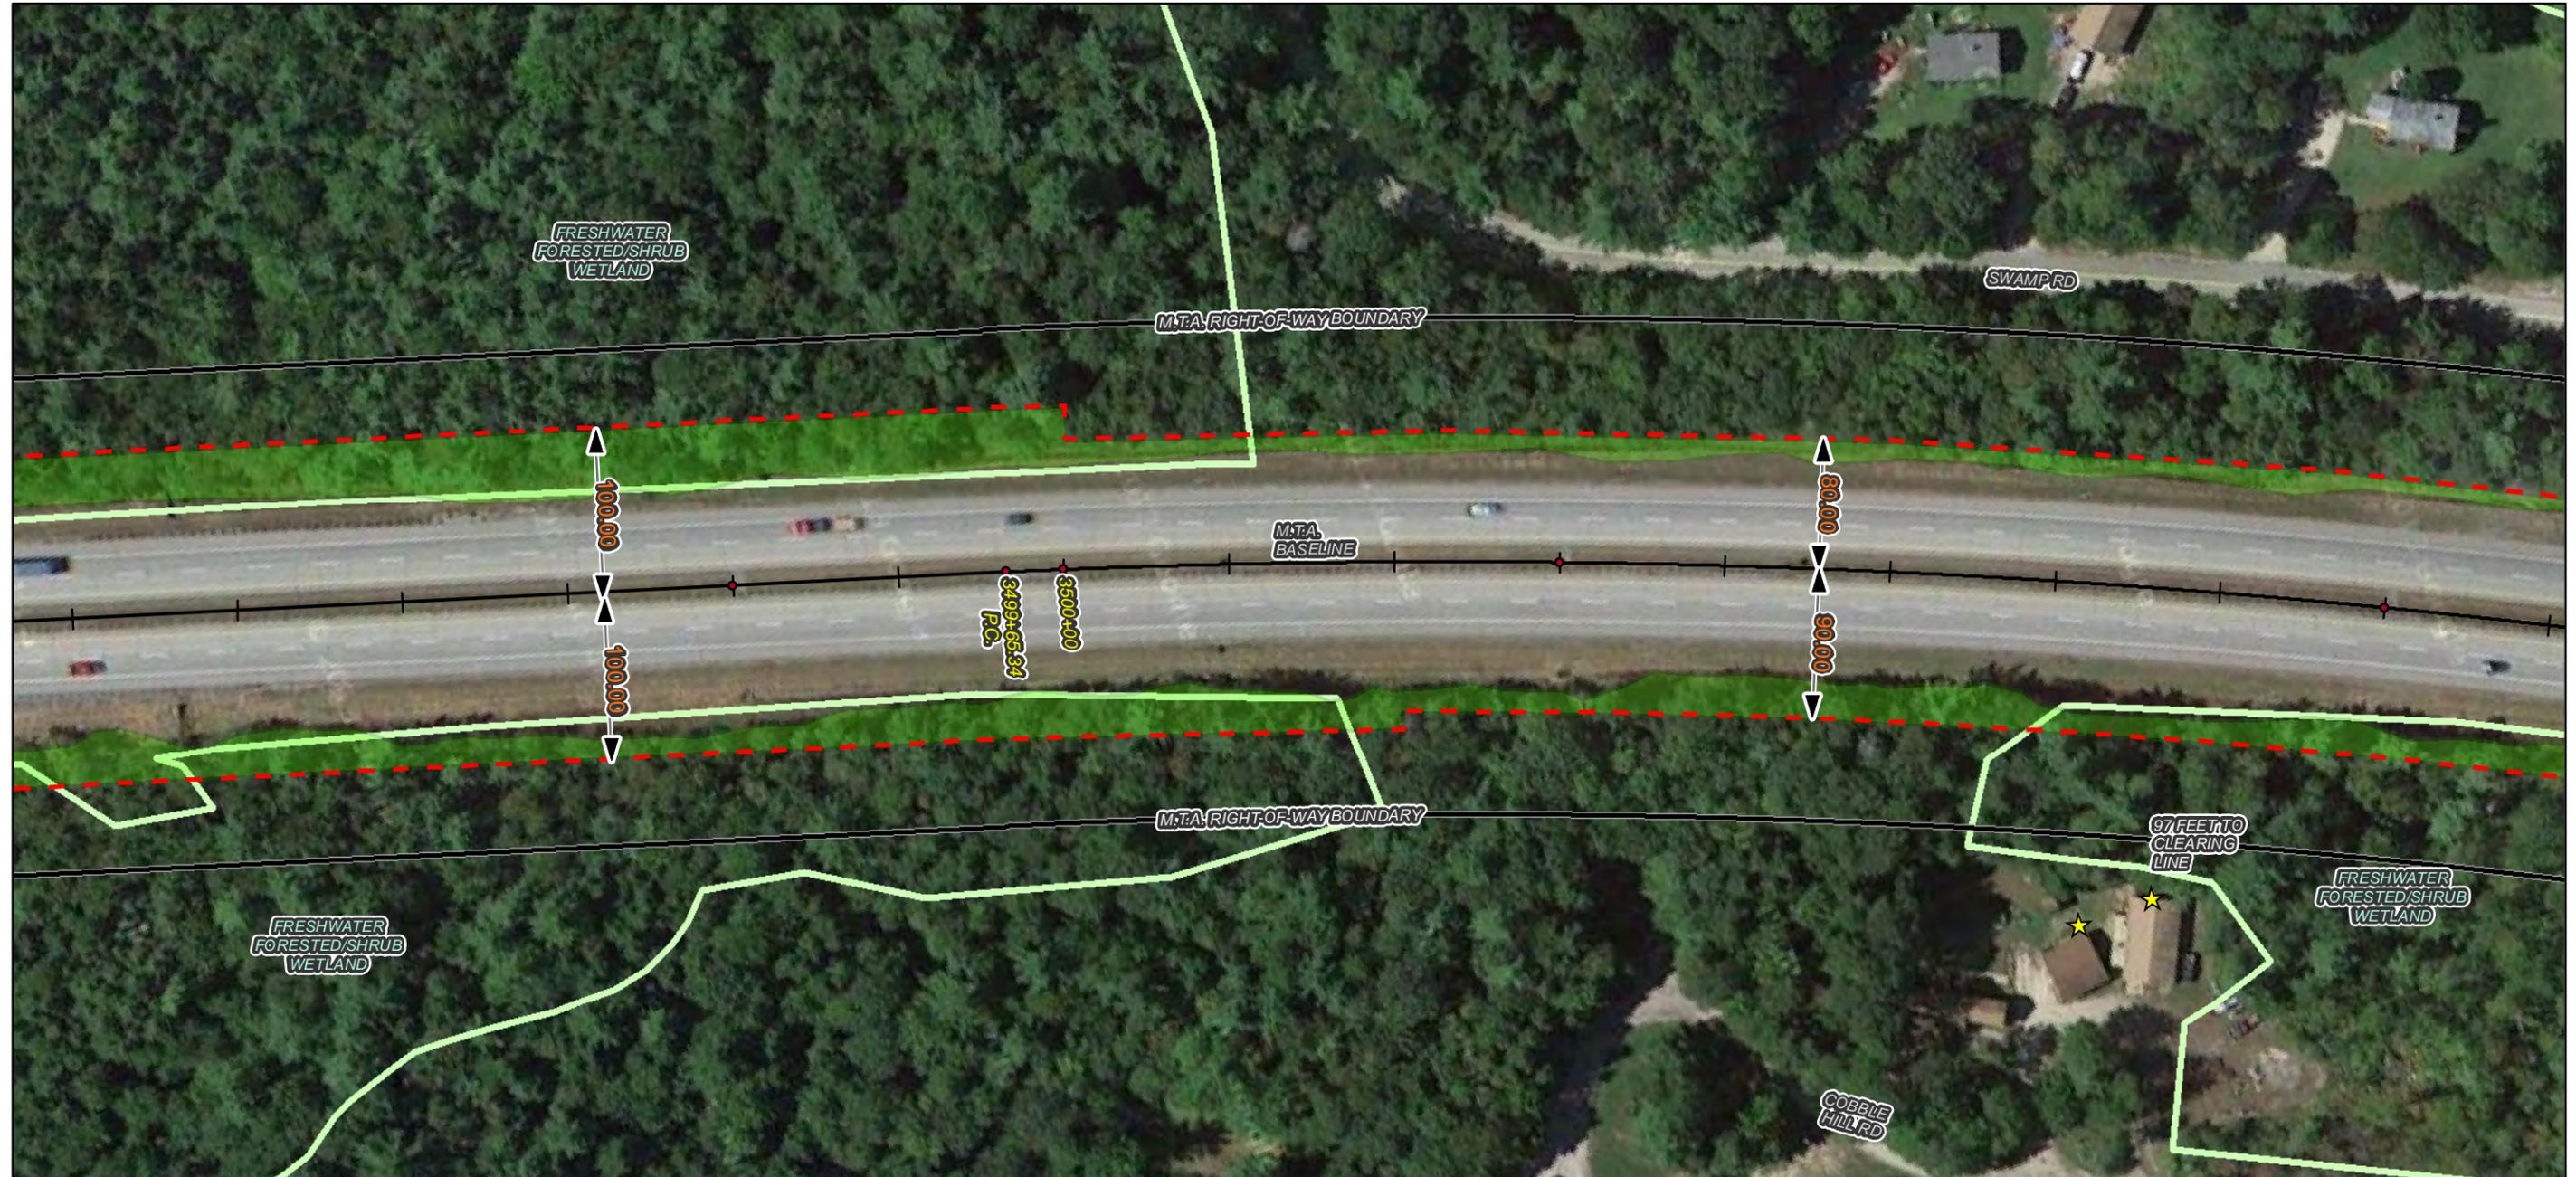


Imagery ©2014 Google

**Notes:**

1. All trees, down timber, brush, bushes, shrubs, plants and debris not designated to remain shall be removed from the clearing areas shown on these plans.
2. All stumps, whether existing or resulting from the clearing operation, that are located within the roadway clear zone or within areas that can be mowable after clearing operations are completed, shall be cut or ground flush with the surrounding grade. All other stumps shall be cut as close as practicable to the surrounding grade, maximum height of 3-inches.
3. Stumps located in back slopes and within 15-vertical feet of the ditch line shall be cut or ground flush.
4. Contractor shall take all precautions to protect traffic from flying debris generated by the operation.
5. All vegetated areas to remain that are damaged by the clearing operation shall be repaired at no cost to the Authority.
6. Mechanized clearing operations shall maintain a 25-foot setback from all streams and sensitive environmental areas.

**Legend:**

- ROW Boundary
- - - Clearing Limit Line
- Vegetation To Be Removed
- ▨ No Stump Grinding Required
- ~ Streams
- NWI Wetland Type
  - Freshwater Emergent Wetland
  - Freshwater Forested/Shrub Wetland
  - Water Body
  - Conservation Lands

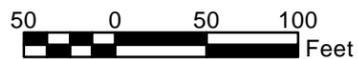

Designed By:

**MAINE TURNPIKE AUTHORITY**

No.	Revision	By	Date


	By	Date		By	Date
Designed	BT	7/22	Checked	BT	7/22
Drawn	RB	7/22	In Charge of	ST	7/22

MAINE TURNPIKE  
2360 CONGRESS STREET  
PORTLAND, ME 04102  
TEL (207) 871-7771  
FAX (207) 879-5567



**THE GOLD STAR  
MEMORIAL HIGHWAY**

CONTRACT: 2014.02  
ROADSIDE CLEARING  
MILE 63.0 TO MILE 75.3

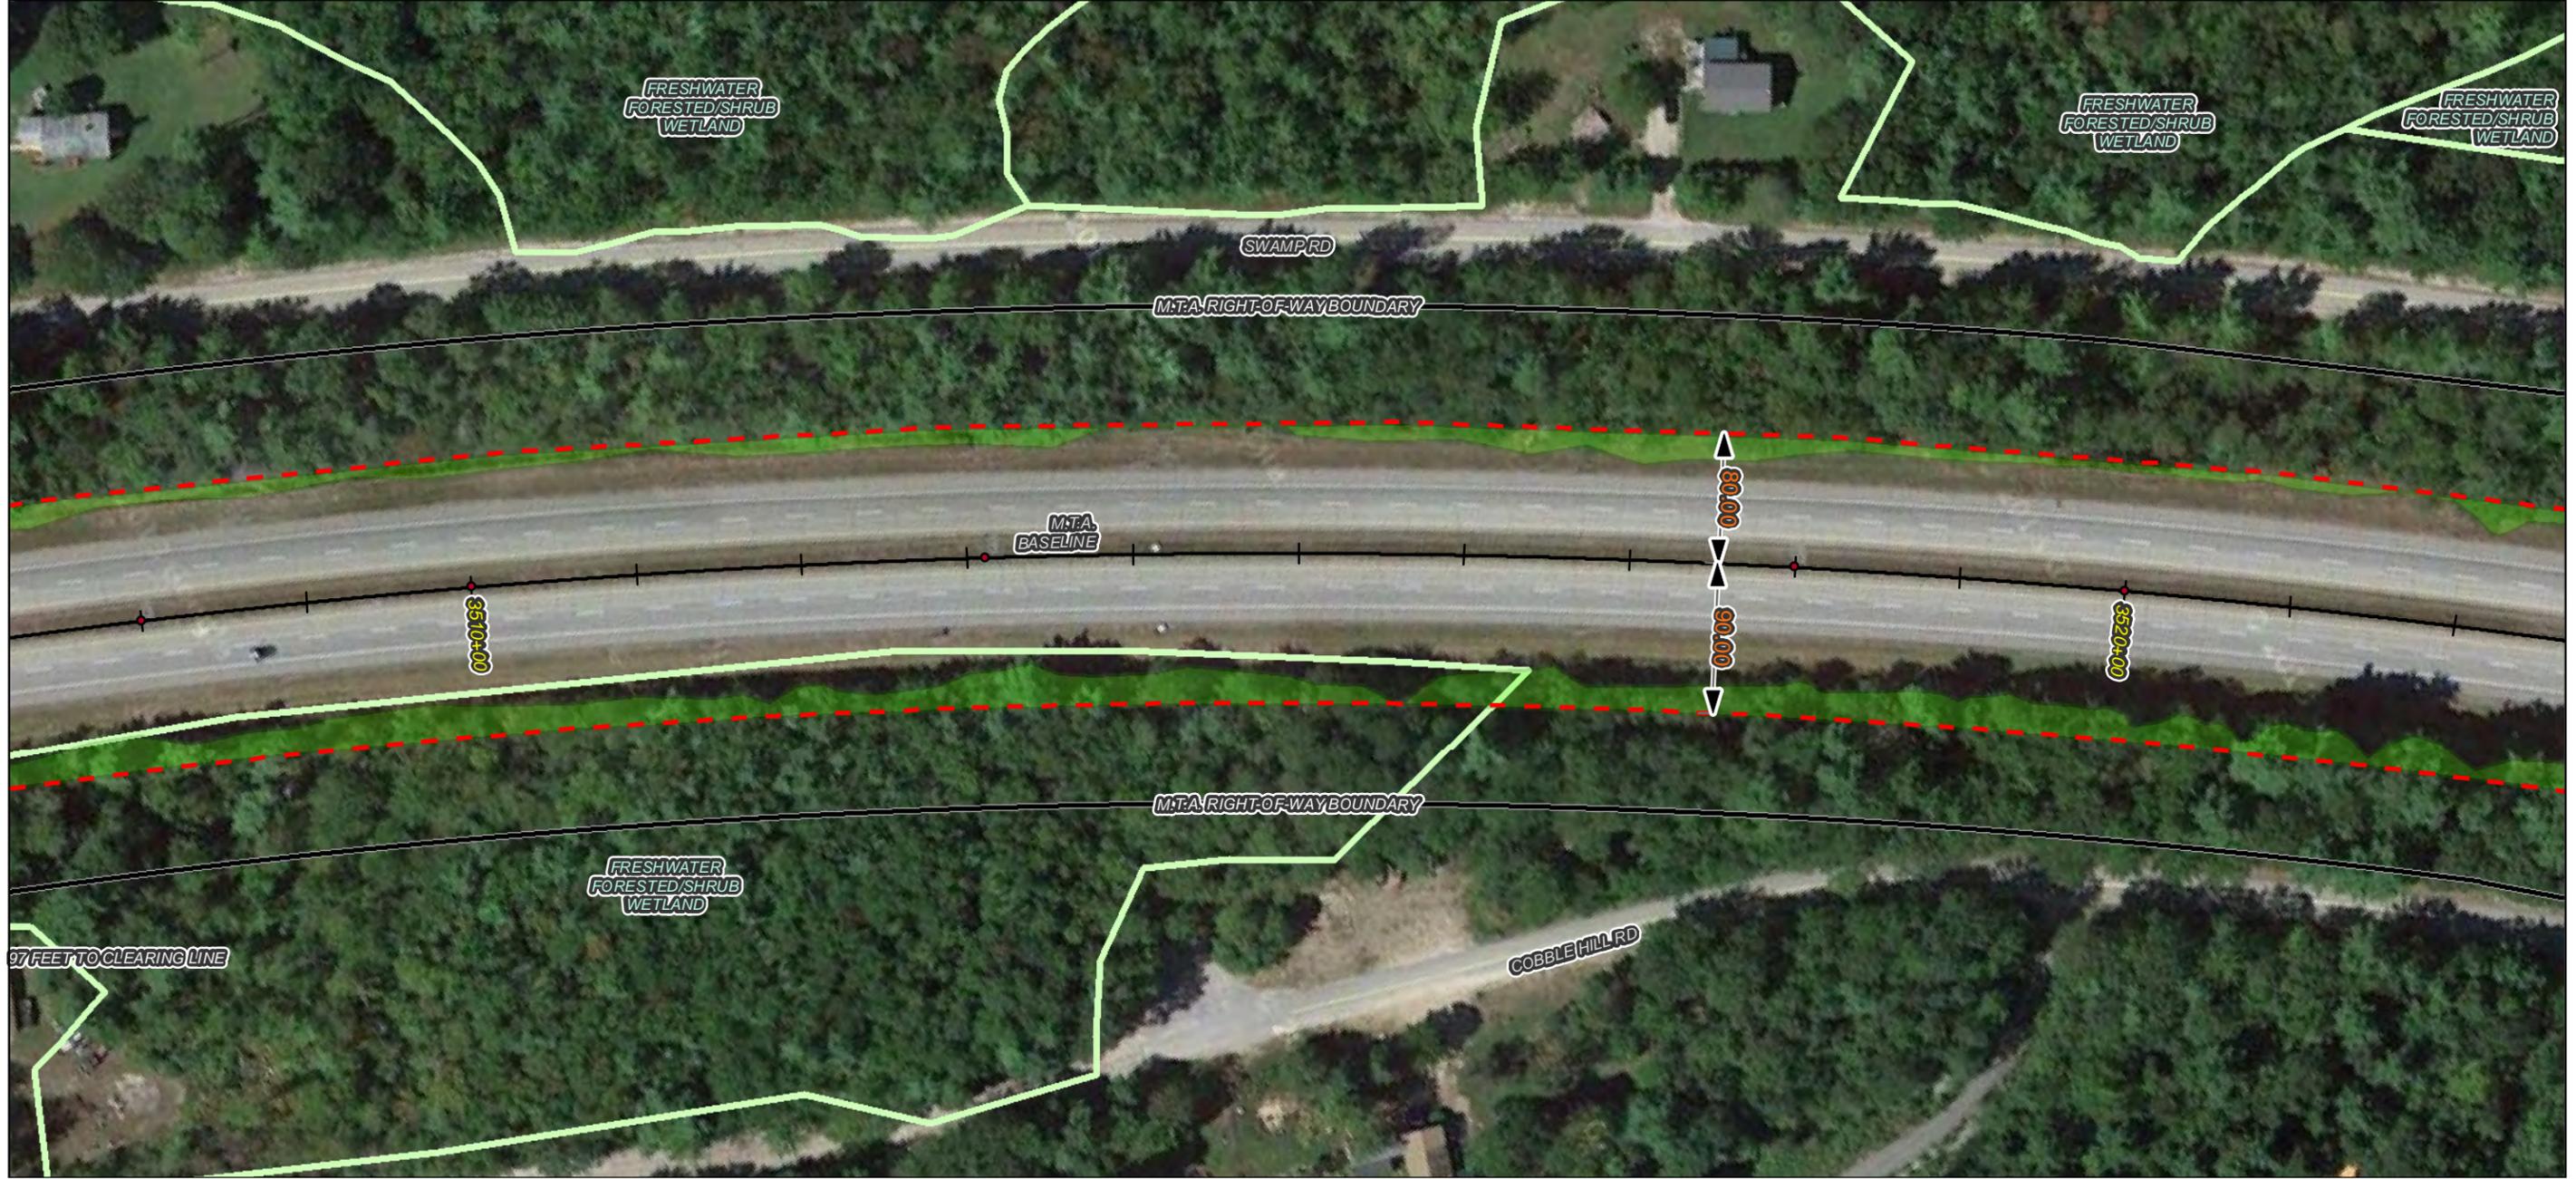

**Notes:**

1. All trees, down timber, brush, bushes, shrubs, plants and debris not designated to remain shall be removed from the clearing areas shown on these plans.
2. All stumps, whether existing or resulting from the clearing operation, that are located within the roadway clear zone or within areas that can be mowable after clearing operations are completed, shall be cut or ground flush with the surrounding grade. All other stumps shall be cut as close as practicable to the surrounding grade, maximum height of 3-inches.
3. Stumps located in back slopes and within 15-vertical feet of the ditch line shall be cut or ground flush.
4. Contractor shall take all precautions to protect traffic from flying debris generated by the operation.
5. All vegetated areas to remain that are damaged by the clearing operation shall be repaired at no cost to the Authority.
6. Mechanized clearing operations shall maintain a 25-foot setback from all streams and sensitive environmental areas.

**Legend:**

- ROW Boundary
- - - Clearing Limit Line
- Vegetation To Be Removed
- ▨ No Stump Grinding Required
- ~ Streams
- NWI Wetland Type
  - Freshwater Emergent Wetland
  - Freshwater Forested/Shrub Wetland
  - Water Body
  - Conservation Lands

Imagery ©2014 Google



No.	Revision	By	Date

Designed By:

**MAINE TURNPIKE AUTHORITY**


	By	Date		By	Date
Designed	BT	7/22	Checked	BT	7/22
Drawn	RB	7/22	In Charge of	ST	7/22

MAINE TURNPIKE  
2360 CONGRESS STREET  
PORTLAND, ME 04102  
TEL (207) 871-7771  
FAX (207) 879-5567



**THE GOLD STAR  
MEMORIAL HIGHWAY**

CONTRACT: 2014.02  
ROADSIDE CLEARING  
MILE 63.0 TO MILE 75.3

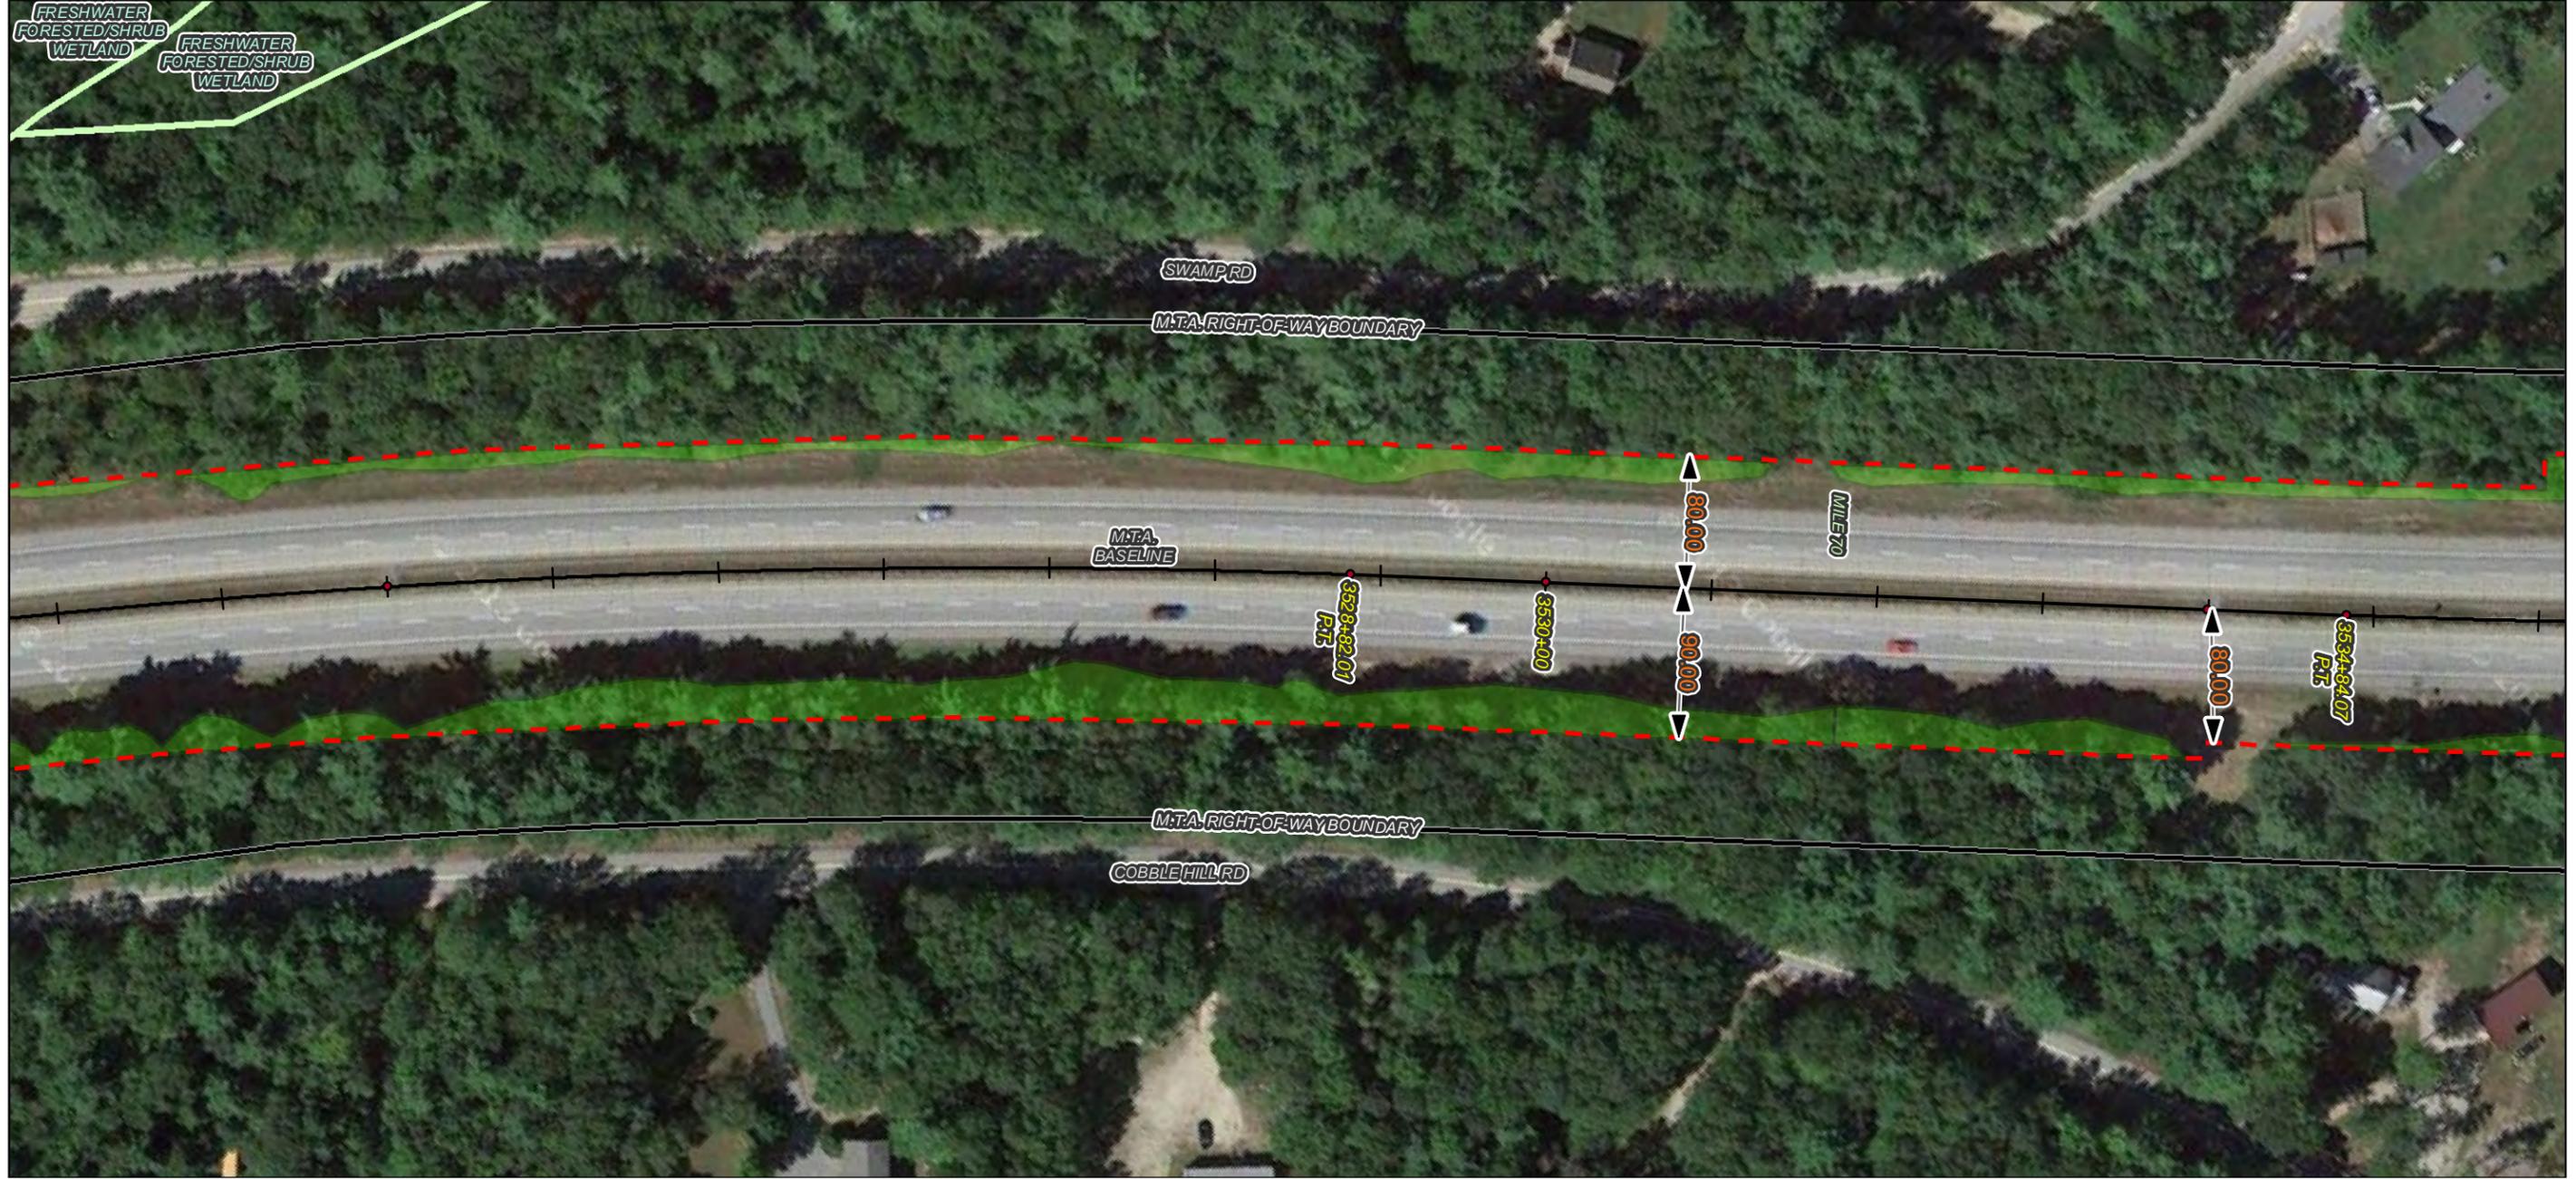

**Notes:**

1. All trees, down timber, brush, bushes, shrubs, plants and debris not designated to remain shall be removed from the clearing areas shown on these plans.
2. All stumps, whether existing or resulting from the clearing operation, that are located within the roadway clear zone or within areas that can be mowable after clearing operations are completed, shall be cut or ground flush with the surrounding grade. All other stumps shall be cut as close as practicable to the surrounding grade, maximum height of 3-inches.
3. Stumps located in back slopes and within 15-vertical feet of the ditch line shall be cut or ground flush.
4. Contractor shall take all precautions to protect traffic from flying debris generated by the operation.
5. All vegetated areas to remain that are damaged by the clearing operation shall be repaired at no cost to the Authority.
6. Mechanized clearing operations shall maintain a 25-foot setback from all streams and sensitive environmental areas.

**Legend:**

- ROW Boundary
- - - Clearing Limit Line
- Vegetation To Be Removed
- ▨ No Stump Grinding Required
- ~ Streams
- NWI Wetland Type
  - Freshwater Emergent Wetland
  - Freshwater Forested/Shrub Wetland
  - Water Body
  - Conservation Lands

Imagery ©2014 Google



No.	Revision	By	Date

Designed By:

**MAINE TURNPIKE AUTHORITY**


	By	Date		By	Date
Designed	BT	7/22	Checked	BT	7/22
Drawn	RB	7/22	In Charge of	ST	7/22

MAINE TURNPIKE  
2360 CONGRESS STREET  
PORTLAND, ME 04102  
TEL (207) 871-7771  
FAX (207) 879-5567



**THE GOLD STAR  
MEMORIAL HIGHWAY**

CONTRACT: 2014.02  
ROADSIDE CLEARING  
MILE 63.0 TO MILE 75.3

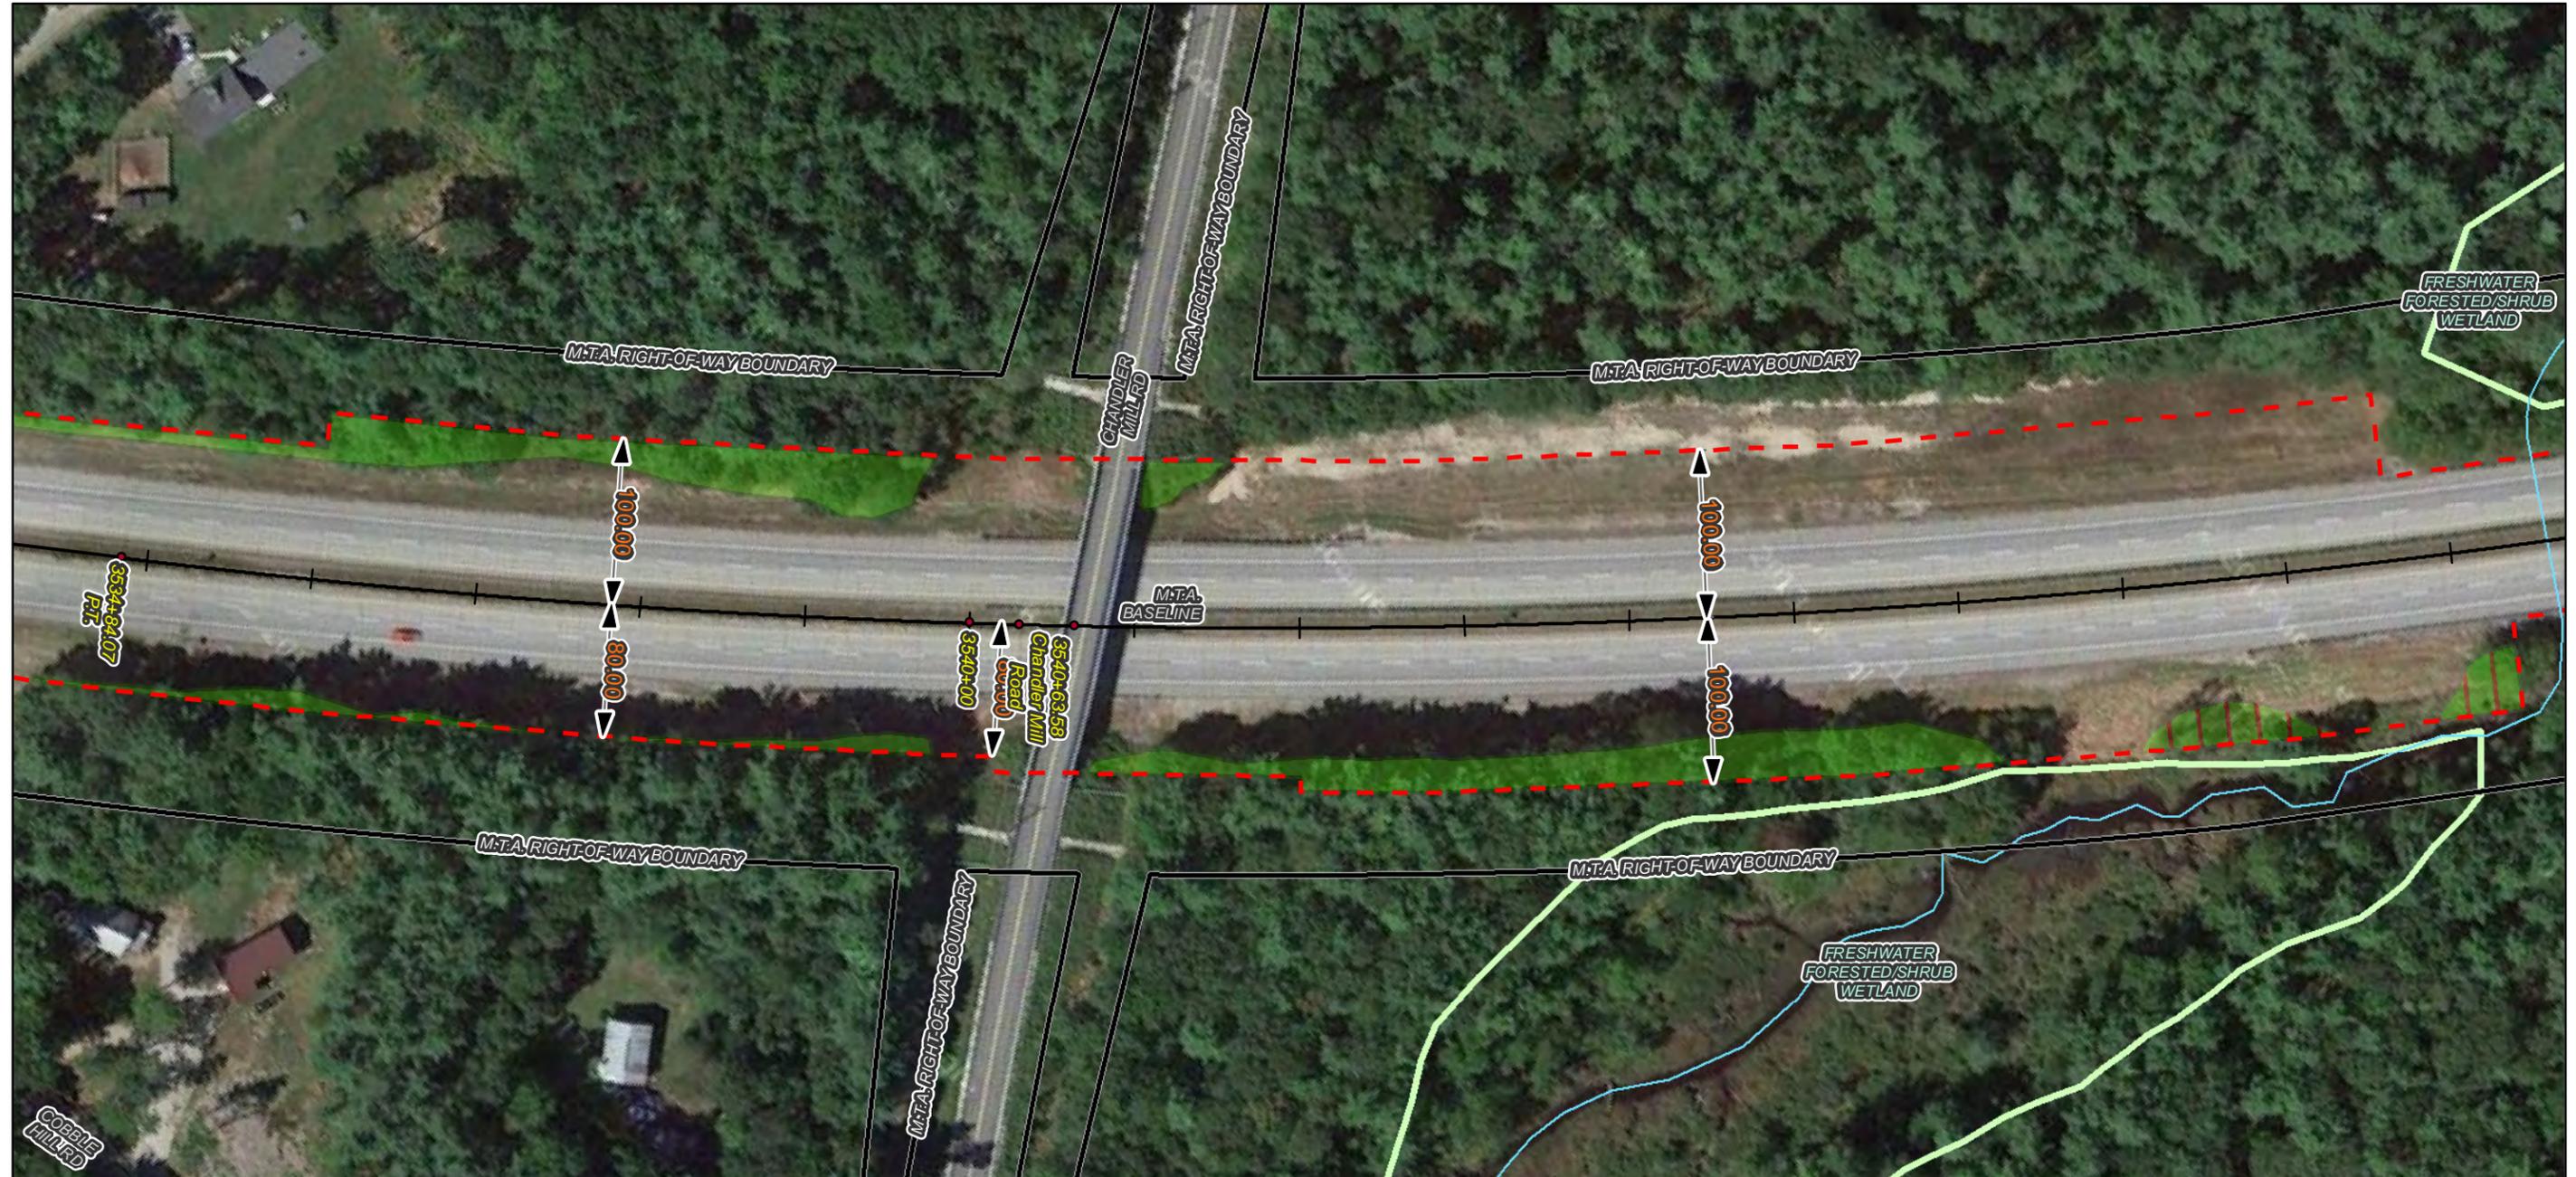


**Notes:**

1. All trees, down timber, brush, bushes, shrubs, plants and debris not designated to remain shall be removed from the clearing areas shown on these plans.
2. All stumps, whether existing or resulting from the clearing operation, that are located within the roadway clear zone or within areas that can be mowable after clearing operations are completed, shall be cut or ground flush with the surrounding grade. All other stumps shall be cut as close as practicable to the surrounding grade, maximum height of 3-inches.
3. Stumps located in back slopes and within 15-vertical feet of the ditch line shall be cut or ground flush.
4. Contractor shall take all precautions to protect traffic from flying debris generated by the operation.
5. All vegetated areas to remain that are damaged by the clearing operation shall be repaired at no cost to the Authority.
6. Mechanized clearing operations shall maintain a 25-foot setback from all streams and sensitive environmental areas.

**Legend:**

- ROW Boundary
- - - Clearing Limit Line
- Vegetation To Be Removed
- ▨ No Stump Grinding Required
- ~ Streams
- NWI Wetland Type
  - Freshwater Emergent Wetland
  - Freshwater Forested/Shrub Wetland
  - Water Body
  - Conservation Lands

Imagery ©2014 Google

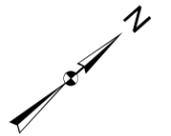

50 0 50 100 Feet			
No.	Revision	By	Date


Designed By:					
<b>MAINE TURNPIKE AUTHORITY</b>					
	By	Date		By	Date
Designed	BT	7/22	Checked	BT	7/22
Drawn	RB	7/22	In Charge of	ST	7/22

MAINE TURNPIKE  
2360 CONGRESS STREET  
PORTLAND, ME 04102  
TEL (207) 871-7771  
FAX (207) 879-5567

## THE GOLD STAR MEMORIAL HIGHWAY

CONTRACT: 2014.02  
ROADSIDE CLEARING  
MILE 63.0 TO MILE 75.3

CONTRACT: 2014.02      SHEET NUMBER: 275 of 465

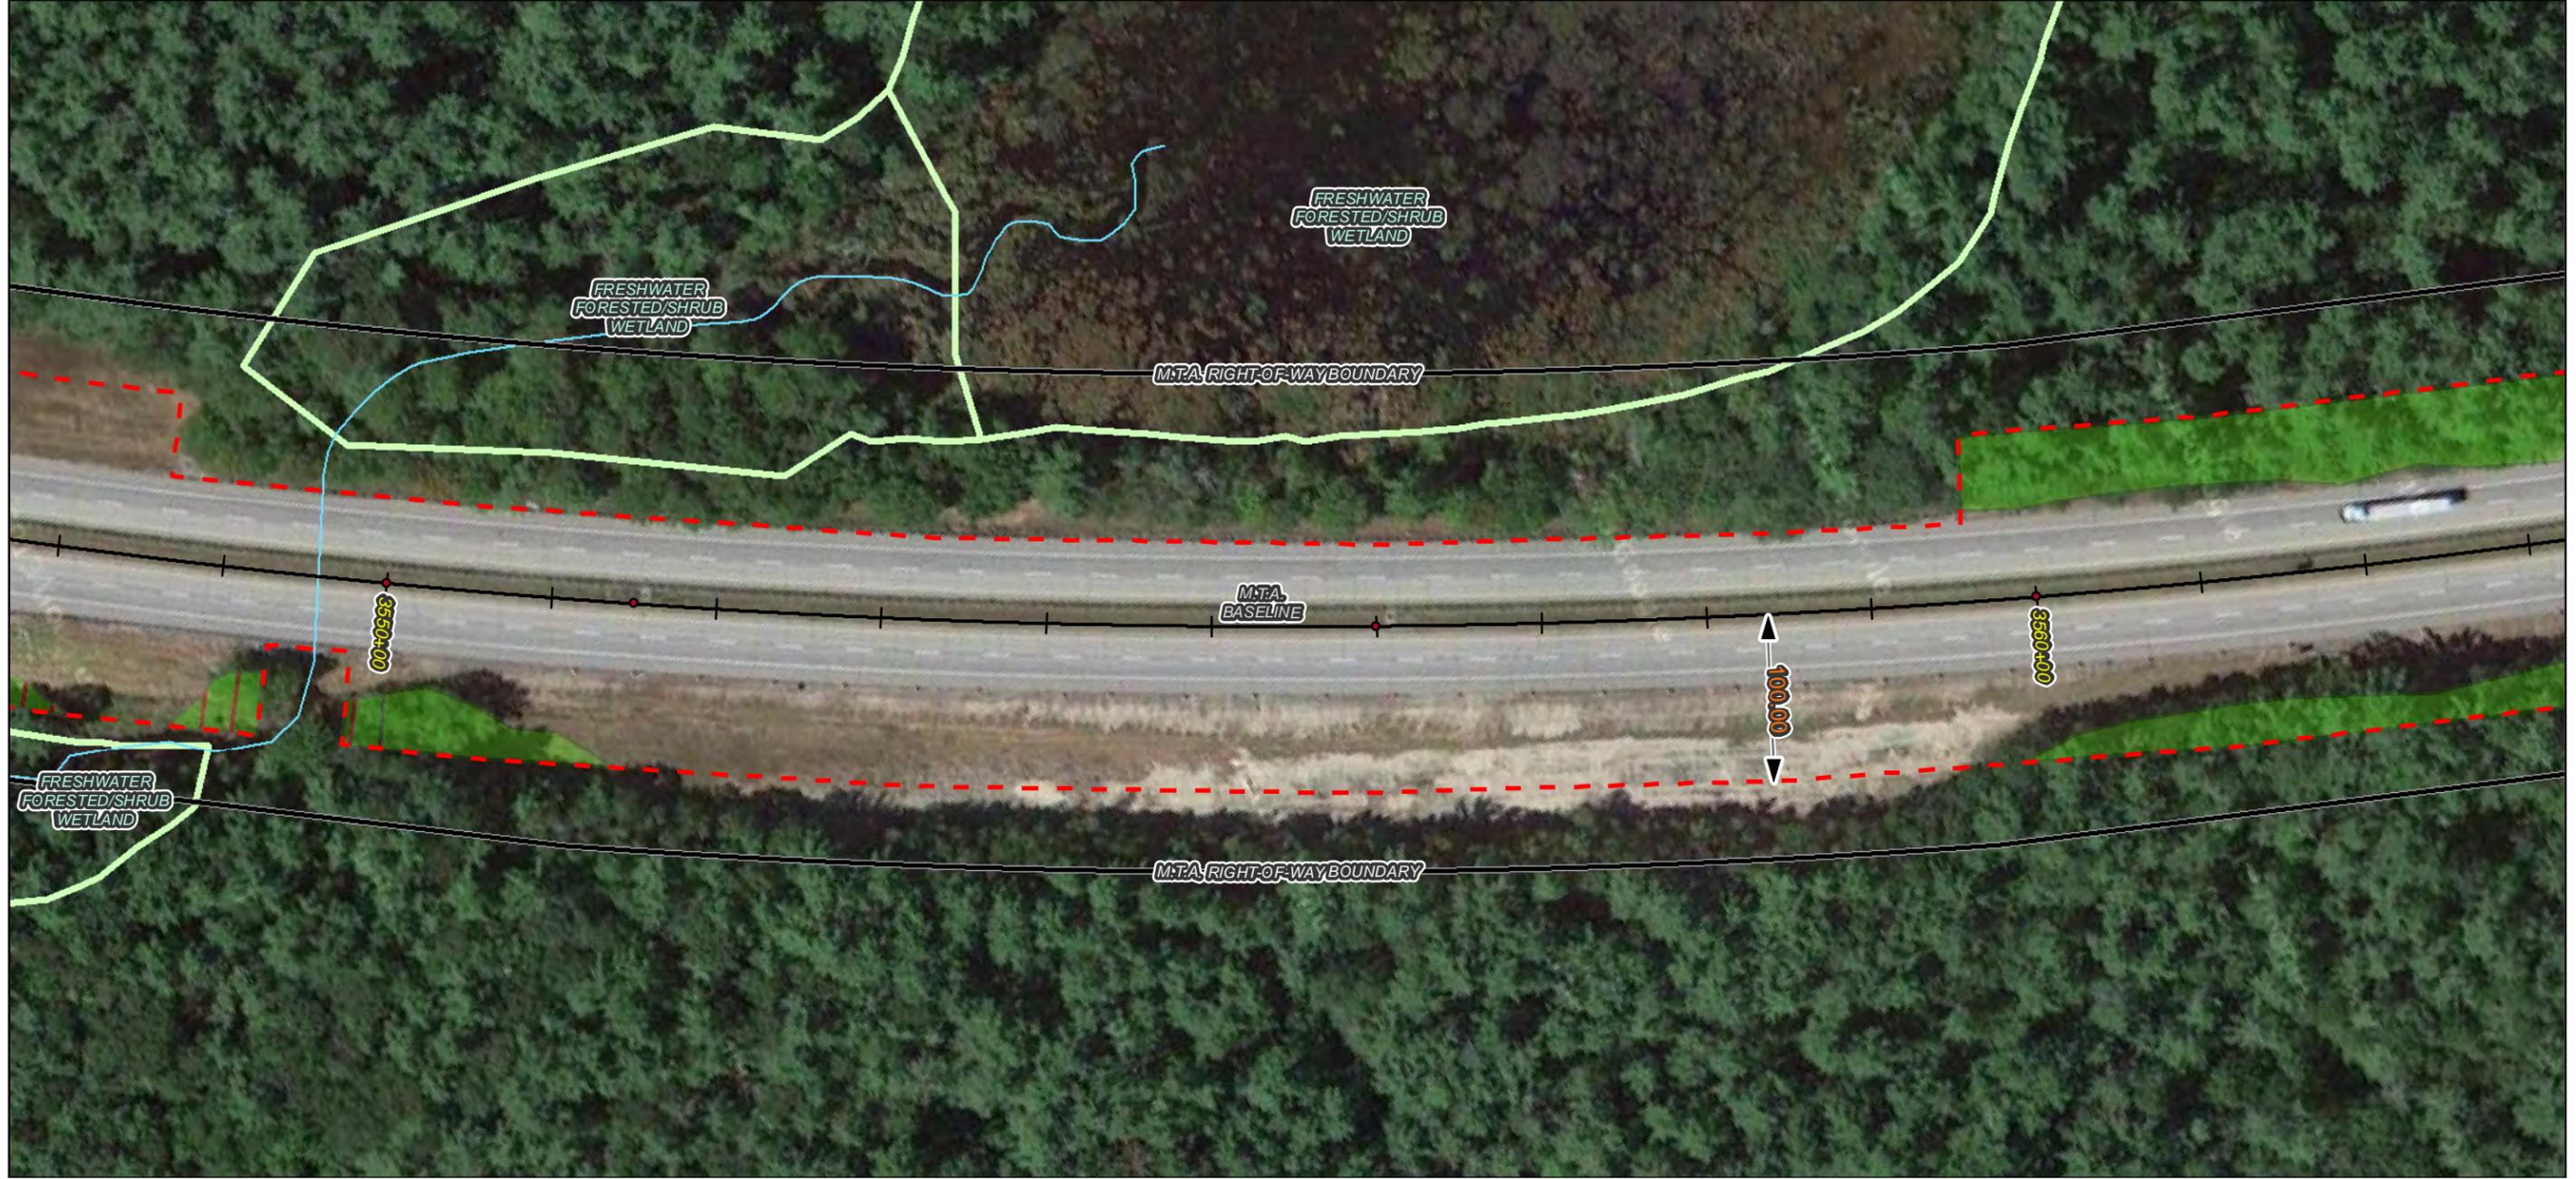


**Notes:**

1. All trees, down timber, brush, bushes, shrubs, plants and debris not designated to remain shall be removed from the clearing areas shown on these plans.
2. All stumps, whether existing or resulting from the clearing operation, that are located within the roadway clear zone or within areas that can be mowable after clearing operations are completed, shall be cut or ground flush with the surrounding grade. All other stumps shall be cut as close as practicable to the surrounding grade, maximum height of 3-inches.
3. Stumps located in back slopes and within 15-vertical feet of the ditch line shall be cut or ground flush.
4. Contractor shall take all precautions to protect traffic from flying debris generated by the operation.
5. All vegetated areas to remain that are damaged by the clearing operation shall be repaired at no cost to the Authority.
6. Mechanized clearing operations shall maintain a 25-foot setback from all streams and sensitive environmental areas.

Imagery ©2014 Google

**Legend:**

- ROW Boundary
- - - Clearing Limit Line
- Vegetation To Be Removed
- ▨ No Stump Grinding Required
- ~ Streams
- NWI Wetland Type
- Freshwater Emergent Wetland
- Freshwater Forested/Shrub Wetland
- Water Body
- Conservation Lands

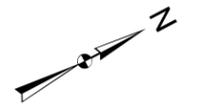

No.	Revision	By	Date

Designed By:					
<b>MAINE TURNPIKE AUTHORITY</b>					
	By	Date		By	Date
	BT	7/22	Checked	BT	7/22
	RB	7/22	In Charge of	ST	7/22

MAINE TURNPIKE  
 2360 CONGRESS STREET  
 PORTLAND, ME 04102  
 TEL (207) 871-7771  
 FAX (207) 879-5567

## THE GOLD STAR MEMORIAL HIGHWAY

CONTRACT: 2014.02 ROADSIDE CLEARING MILE 63.0 TO MILE 75.3
<span>CONTRACT: 2014.02</span> <span>SHEET NUMBER: 276 of 465</span>



Imagery ©2014 Google

**Notes:**

1. All trees, down timber, brush, bushes, shrubs, plants and debris not designated to remain shall be removed from the clearing areas shown on these plans.
2. All stumps, whether existing or resulting from the clearing operation, that are located within the roadway clear zone or within areas that can be mowable after clearing operations are completed, shall be cut or ground flush with the surrounding grade. All other stumps shall be cut as close as practicable to the surrounding grade, maximum height of 3-inches.
3. Stumps located in back slopes and within 15-vertical feet of the ditch line shall be cut or ground flush.
4. Contractor shall take all precautions to protect traffic from flying debris generated by the operation.
5. All vegetated areas to remain that are damaged by the clearing operation shall be repaired at no cost to the Authority.
6. Mechanized clearing operations shall maintain a 25-foot setback from all streams and sensitive environmental areas.

**Legend:**

- ROW Boundary
- - - Clearing Limit Line
- Vegetation To Be Removed
- ▨ No Stump Grinding Required
- ~ Streams
- NWI Wetland Type
  - Freshwater Emergent Wetland
  - Freshwater Forested/Shrub Wetland
  - Water Body
  - Conservation Lands



No.	Revision	By	Date


Designed By:					
<b>MAINE TURNPIKE AUTHORITY</b>					
	By	Date		By	Date
Designed	BT	7/22	Checked	BT	7/22
Drawn	RB	7/22	In Charge of	ST	7/22

MAINE TURNPIKE  
 2360 CONGRESS STREET  
 PORTLAND, ME 04102  
 TEL (207) 871-7771  
 FAX (207) 879-5567

## THE GOLD STAR MEMORIAL HIGHWAY

CONTRACT: 2014.02  
 ROADSIDE CLEARING  
 MILE 63.0 TO MILE 75.3

CONTRACT: 2014.02
SHEET NUMBER: 277 of 465

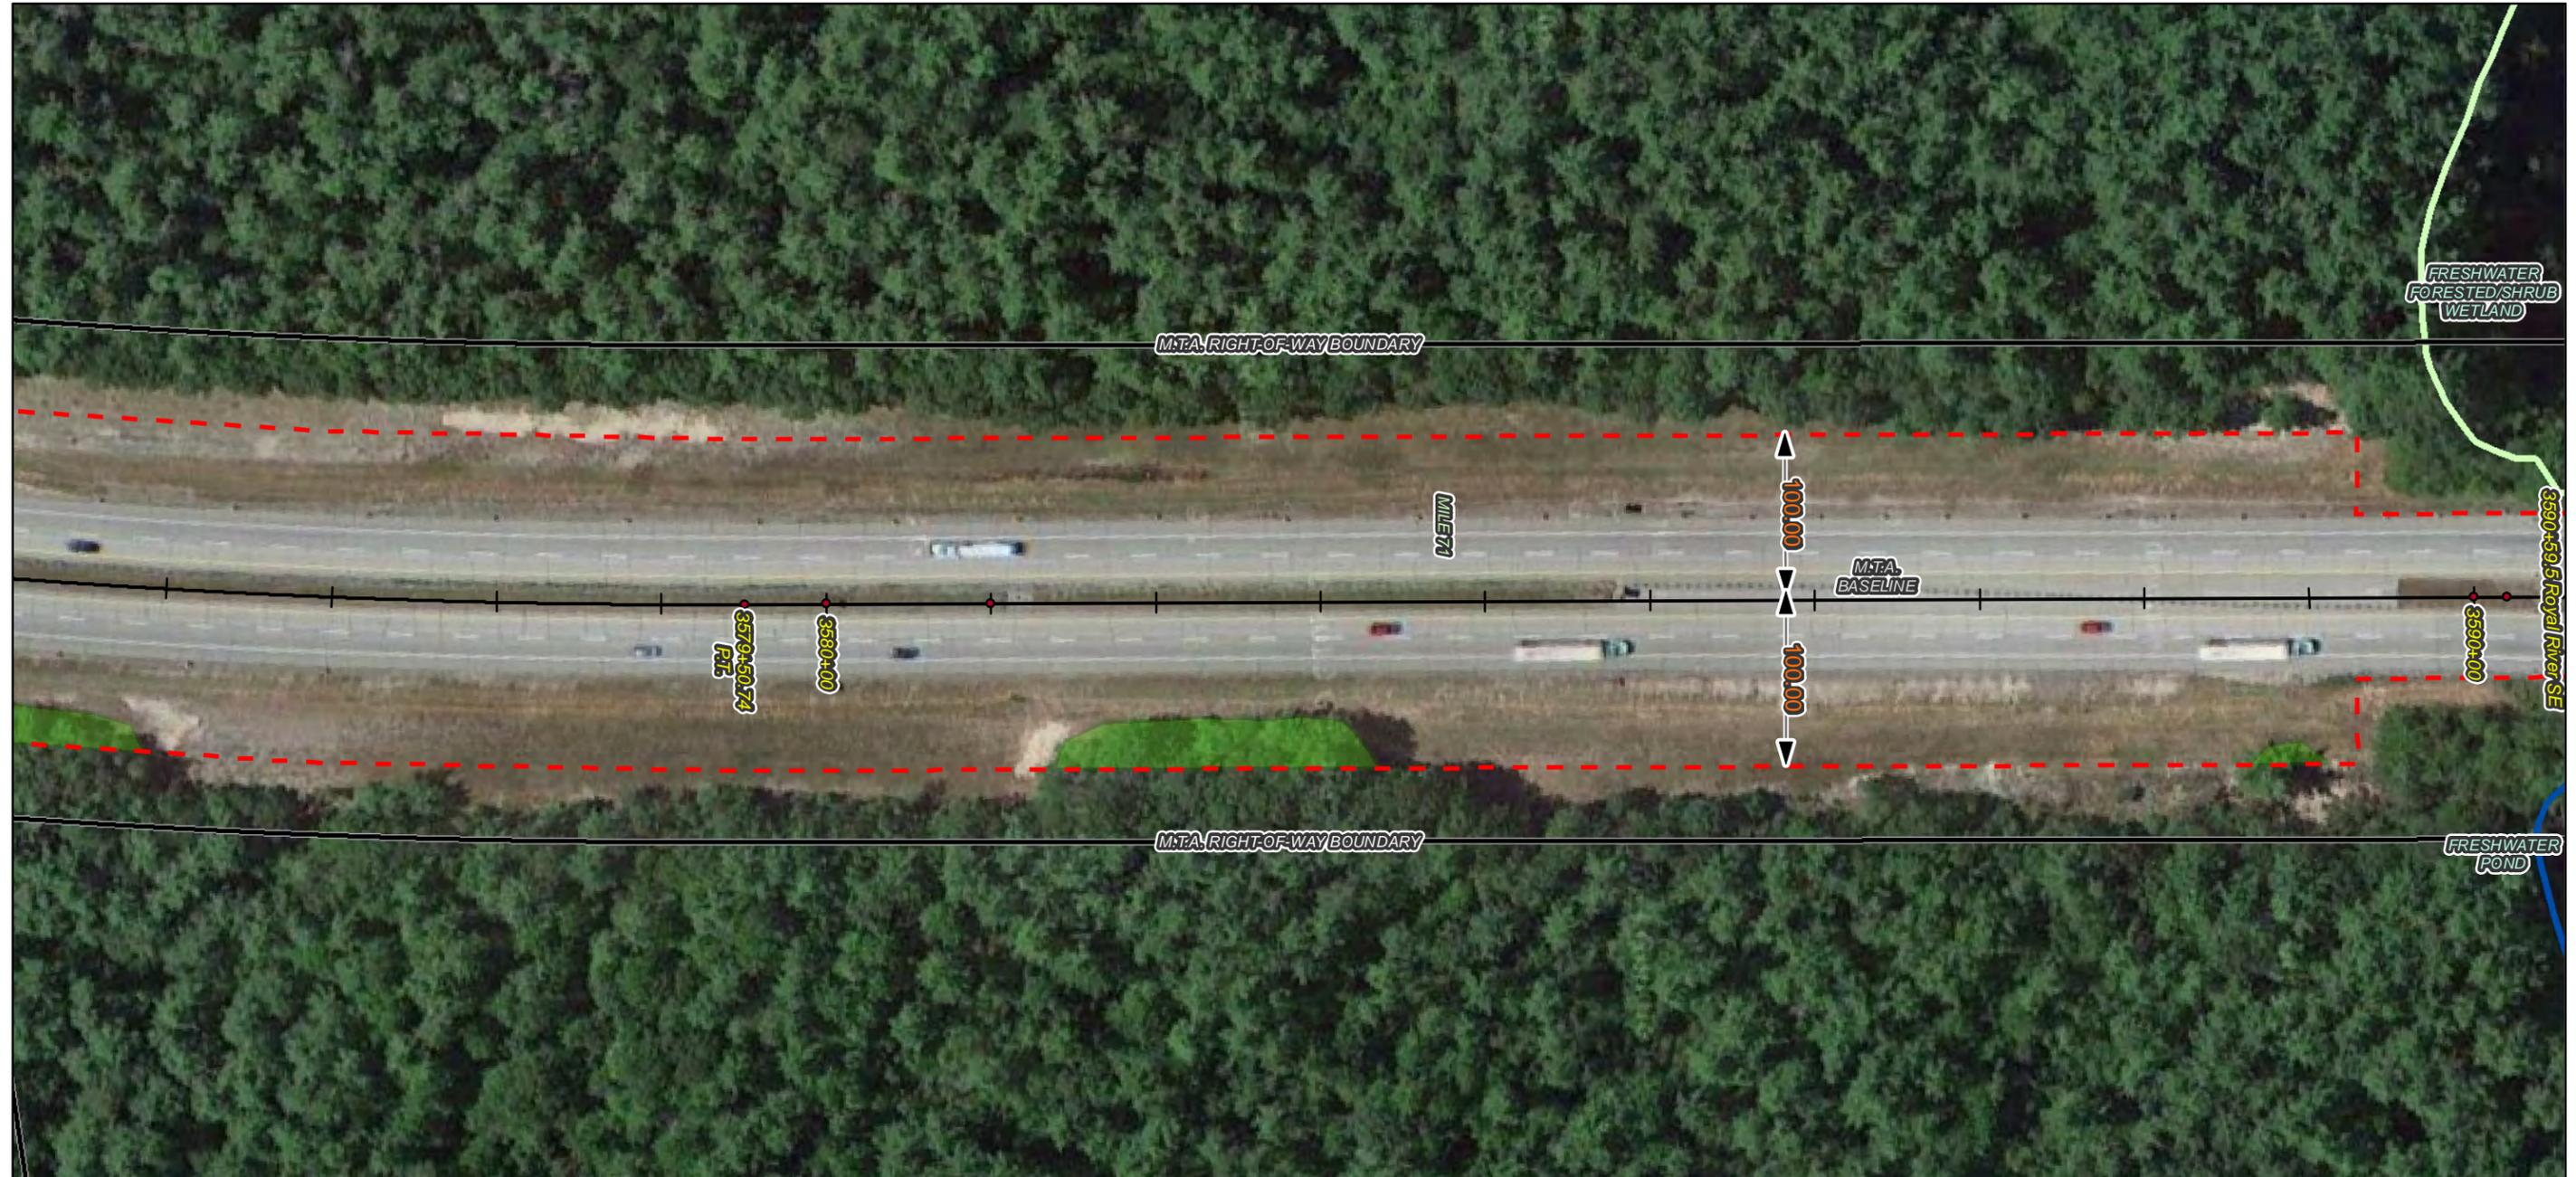

Imagery ©2014 Google

**Notes:**

1. All trees, down timber, brush, bushes, shrubs, plants and debris not designated to remain shall be removed from the clearing areas shown on these plans.
2. All stumps, whether existing or resulting from the clearing operation, that are located within the roadway clear zone or within areas that can be mowable after clearing operations are completed, shall be cut or ground flush with the surrounding grade. All other stumps shall be cut as close as practicable to the surrounding grade, maximum height of 3-inches.
3. Stumps located in back slopes and within 15-vertical feet of the ditch line shall be cut or ground flush.
4. Contractor shall take all precautions to protect traffic from flying debris generated by the operation.
5. All vegetated areas to remain that are damaged by the clearing operation shall be repaired at no cost to the Authority.
6. Mechanized clearing operations shall maintain a 25-foot setback from all streams and sensitive environmental areas.

**Legend:**

- ROW Boundary
- - - Clearing Limit Line
- Vegetation To Be Removed
- ▨ No Stump Grinding Required
- ~ Streams
- NWI Wetland Type
  - Freshwater Emergent Wetland
  - Freshwater Forested/Shrub Wetland
  - Water Body
  - Conservation Lands




50 0 50 100 Feet			
No.	Revision	By	Date

Designed By:					
<b>MAINE TURNPIKE AUTHORITY</b>					
	By	Date		By	Date
	BT	7/22	Checked	BT	7/22
	Drawn	RB	In Charge of	ST	7/22

MAINE TURNPIKE  
 2360 CONGRESS STREET  
 PORTLAND, ME 04102  
 TEL (207) 871-7771  
 FAX (207) 879-5567

## THE GOLD STAR MEMORIAL HIGHWAY

CONTRACT: 2014.02 ROADSIDE CLEARING MILE 63.0 TO MILE 75.3
<span>CONTRACT: 2014.02</span> <span>SHEET NUMBER: 278 of 465</span>

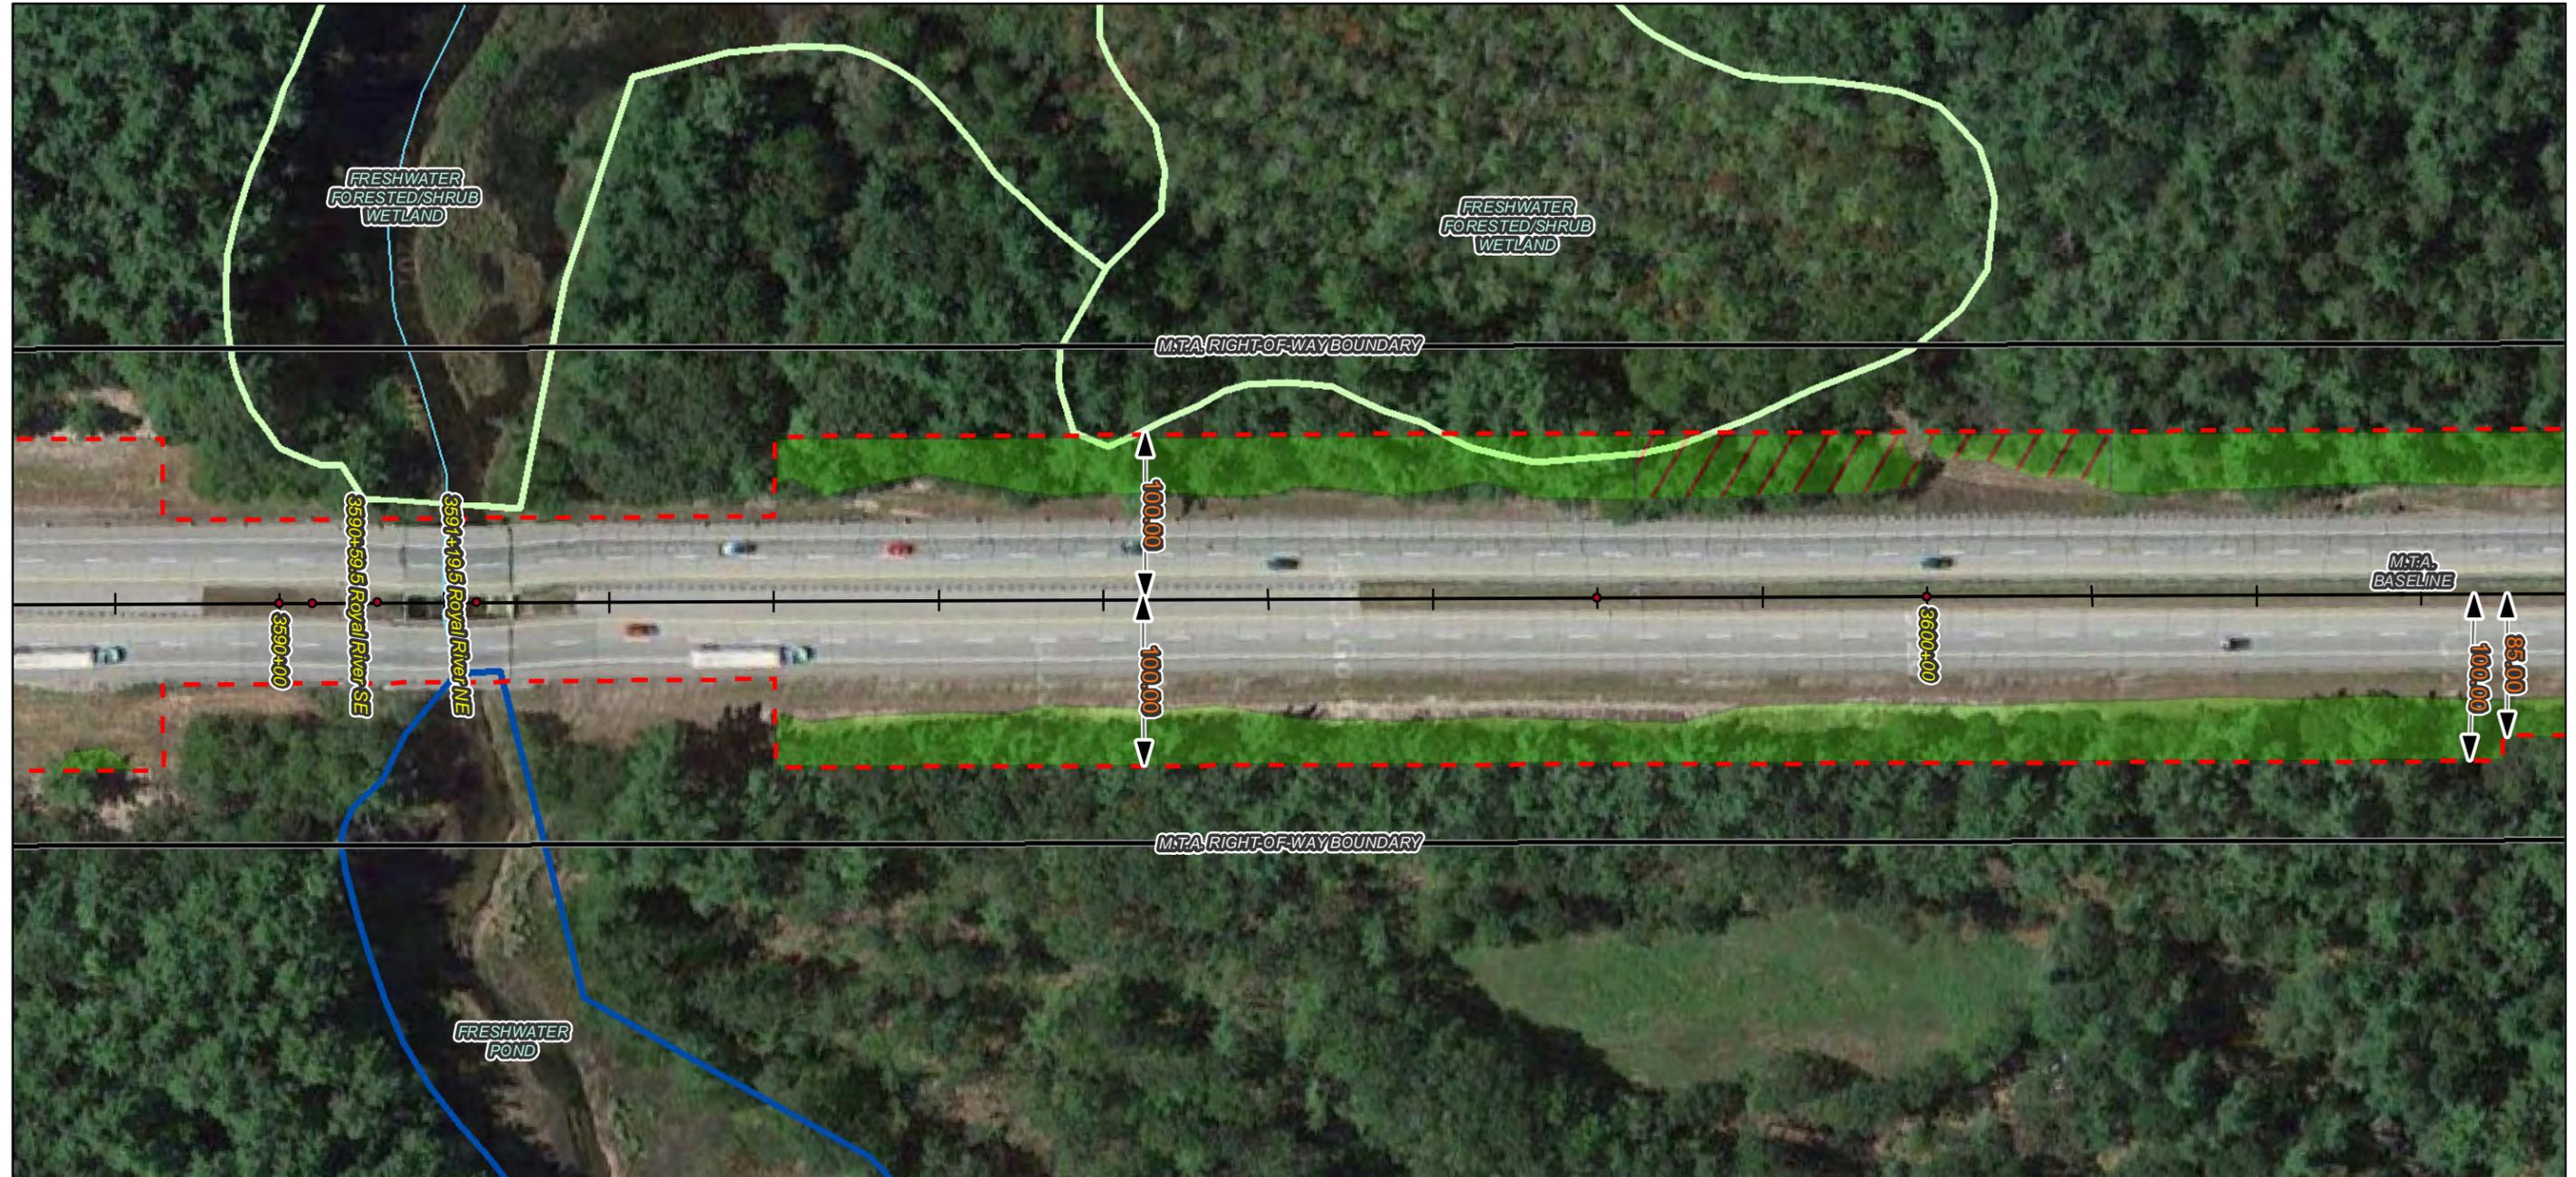


**Notes:**

1. All trees, down timber, brush, bushes, shrubs, plants and debris not designated to remain shall be removed from the clearing areas shown on these plans.
2. All stumps, whether existing or resulting from the clearing operation, that are located within the roadway clear zone or within areas that can be mowable after clearing operations are completed, shall be cut or ground flush with the surrounding grade. All other stumps shall be cut as close as practicable to the surrounding grade, maximum height of 3-inches.
3. Stumps located in back slopes and within 15-vertical feet of the ditch line shall be cut or ground flush.
4. Contractor shall take all precautions to protect traffic from flying debris generated by the operation.
5. All vegetated areas to remain that are damaged by the clearing operation shall be repaired at no cost to the Authority.
6. Mechanized clearing operations shall maintain a 25-foot setback from all streams and sensitive environmental areas.

**Legend:**

- ROW Boundary
- - - Clearing Limit Line
- Vegetation To Be Removed
- ▨ No Stump Grinding Required
- ~ Streams
- NWI Wetland Type
  - Freshwater Emergent Wetland
  - Freshwater Forested/Shrub Wetland
  - Water Body
  - Conservation Lands

Imagery ©2014 Google

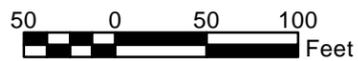

No.	Revision	By	Date


Designed By:					
<b>MAINE TURNPIKE AUTHORITY</b>					
	By	Date		By	Date
	BT	7/22	Checked	BT	7/22
	RB	7/22	In Charge of	ST	7/22

MAINE TURNPIKE  
2360 CONGRESS STREET  
PORTLAND, ME 04102  
TEL (207) 871-7771  
FAX (207) 879-5567



**THE GOLD STAR  
MEMORIAL HIGHWAY**

CONTRACT: 2014.02  
ROADSIDE CLEARING  
MILE 63.0 TO MILE 75.3

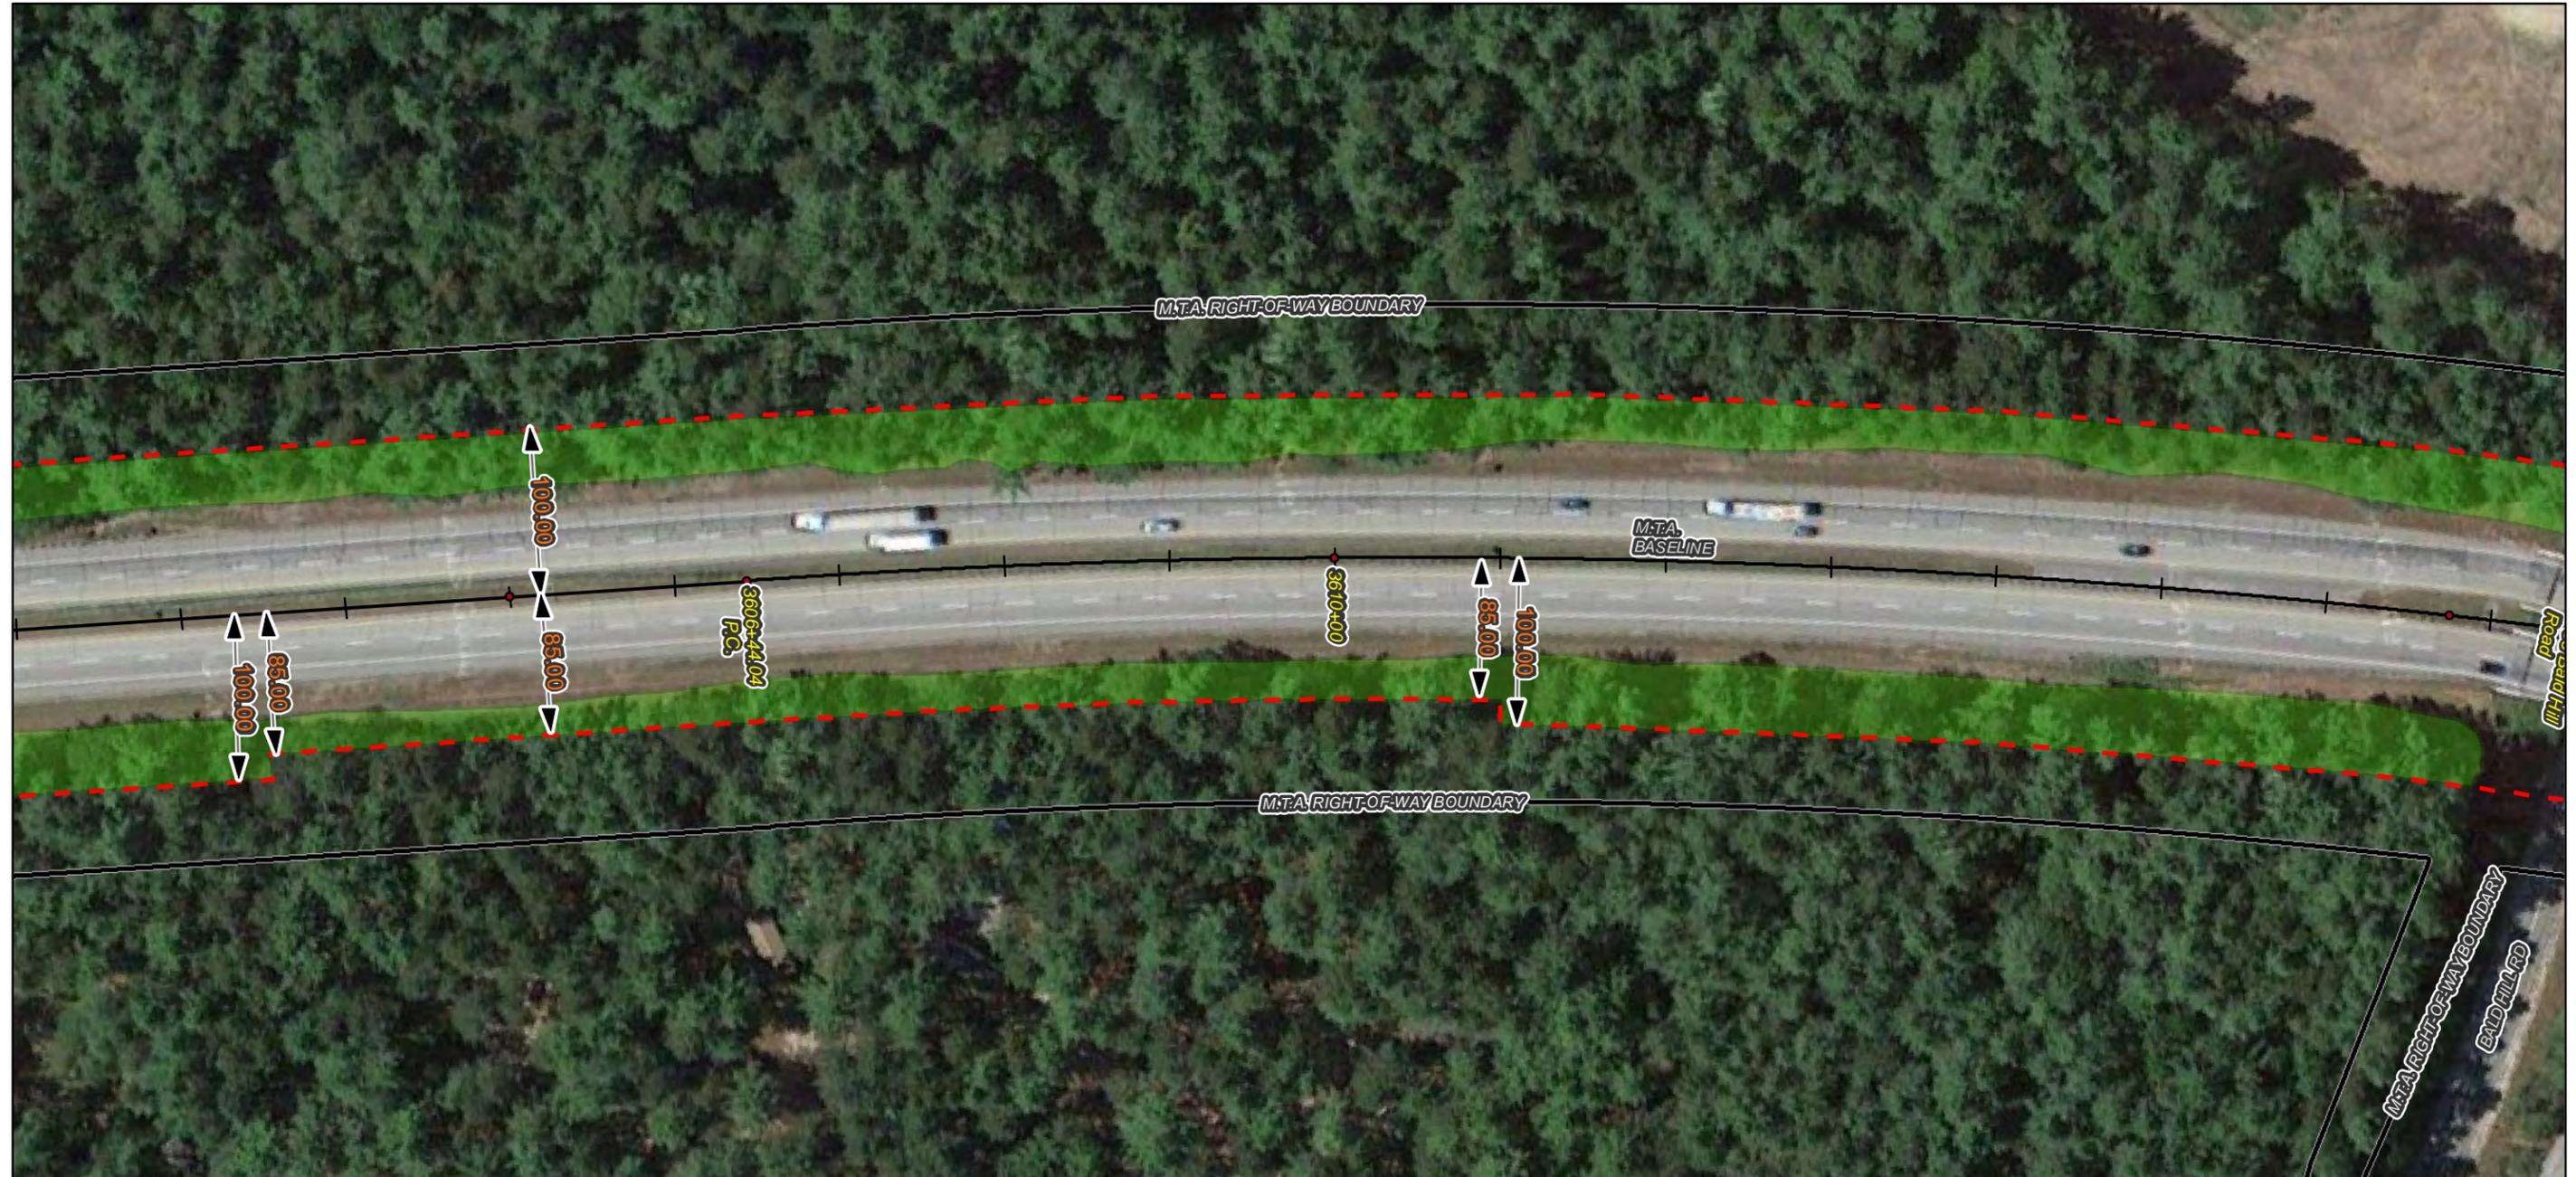


**Notes:**

1. All trees, down timber, brush, bushes, shrubs, plants and debris not designated to remain shall be removed from the clearing areas shown on these plans.
2. All stumps, whether existing or resulting from the clearing operation, that are located within the roadway clear zone or within areas that can be mowable after clearing operations are completed, shall be cut or ground flush with the surrounding grade. All other stumps shall be cut as close as practicable to the surrounding grade, maximum height of 3-inches.
3. Stumps located in back slopes and within 15-vertical feet of the ditch line shall be cut or ground flush.
4. Contractor shall take all precautions to protect traffic from flying debris generated by the operation.
5. All vegetated areas to remain that are damaged by the clearing operation shall be repaired at no cost to the Authority.
6. Mechanized clearing operations shall maintain a 25-foot setback from all streams and sensitive environmental areas.

**Legend:**

- ROW Boundary
- - - Clearing Limit Line
- Vegetation To Be Removed
- ▨ No Stump Grinding Required
- ~ Streams
- NWI Wetland Type
  - Freshwater Emergent Wetland
  - Freshwater Forested/Shrub Wetland
  - Water Body
  - Conservation Lands

Imagery ©2014 Google

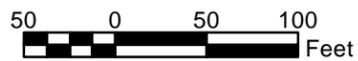

No.	Revision	By	Date


Designed By:					
<b>MAINE TURNPIKE AUTHORITY</b>					
	By	Date		By	Date
	BT	7/22	Checked	BT	7/22
	RB	7/22	In Charge of	ST	7/22

MAINE TURNPIKE  
2360 CONGRESS STREET  
PORTLAND, ME 04102  
TEL (207) 871-7771  
FAX (207) 879-5567



**THE GOLD STAR  
MEMORIAL HIGHWAY**

CONTRACT: 2014.02  
ROADSIDE CLEARING  
MILE 63.0 TO MILE 75.3

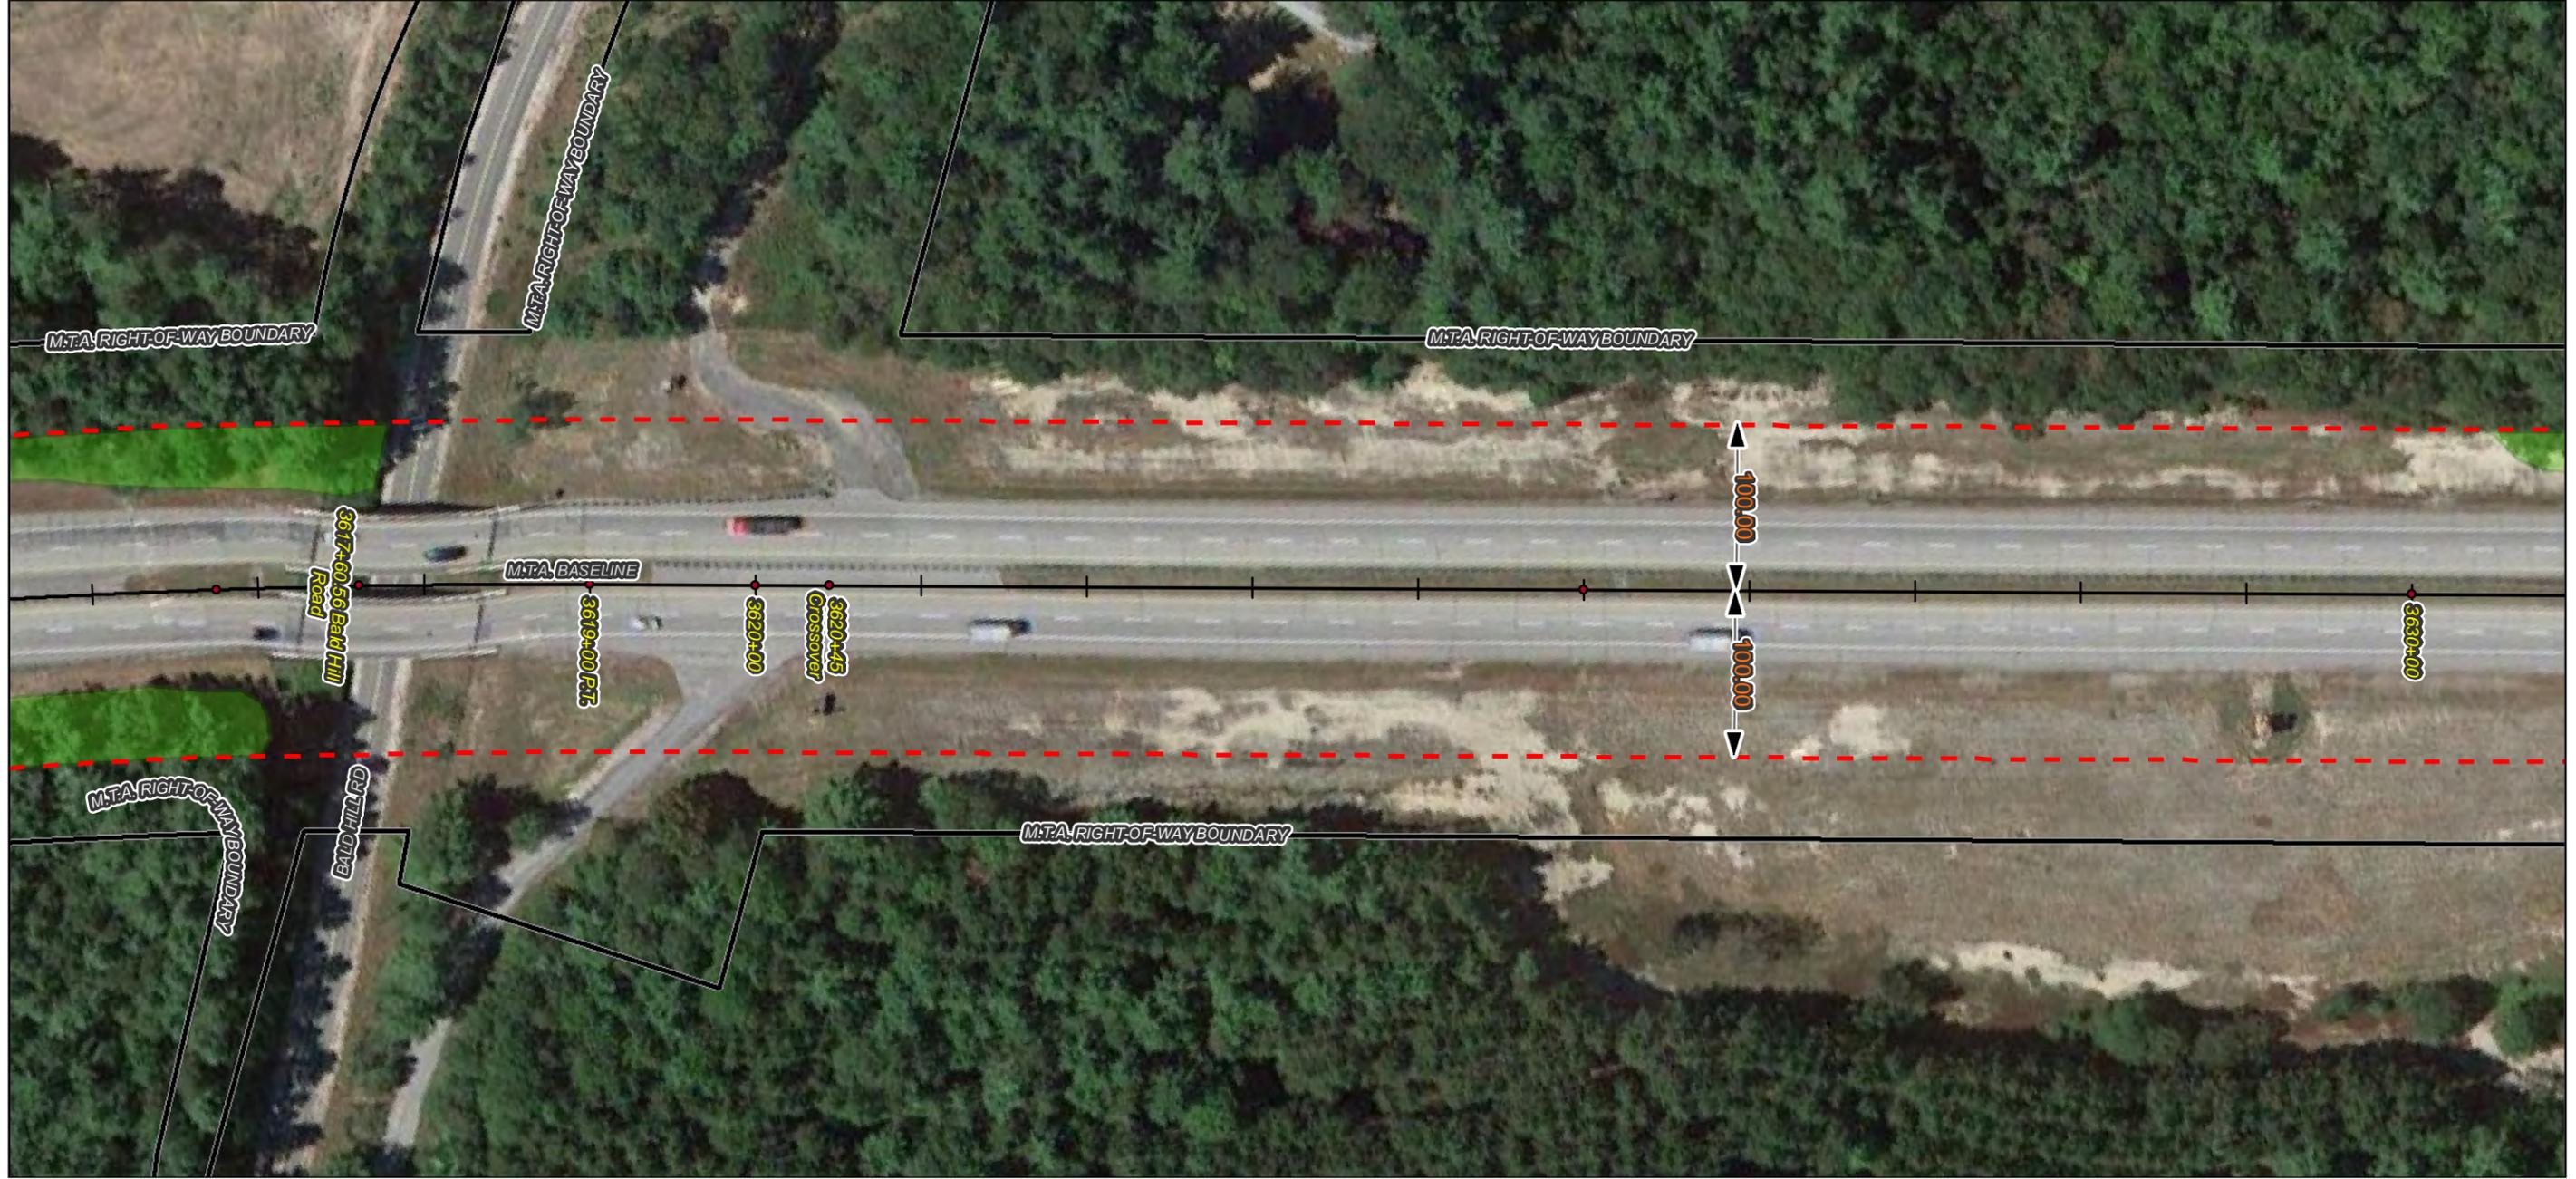

**Notes:**

1. All trees, down timber, brush, bushes, shrubs, plants and debris not designated to remain shall be removed from the clearing areas shown on these plans.
2. All stumps, whether existing or resulting from the clearing operation, that are located within the roadway clear zone or within areas that can be mowable after clearing operations are completed, shall be cut or ground flush with the surrounding grade. All other stumps shall be cut as close as practicable to the surrounding grade, maximum height of 3-inches.
3. Stumps located in back slopes and within 15-vertical feet of the ditch line shall be cut or ground flush.
4. Contractor shall take all precautions to protect traffic from flying debris generated by the operation.
5. All vegetated areas to remain that are damaged by the clearing operation shall be repaired at no cost to the Authority.
6. Mechanized clearing operations shall maintain a 25-foot setback from all streams and sensitive environmental areas.

**Legend:**

- ROW Boundary
- - - Clearing Limit Line
- Vegetation To Be Removed
- ▨ No Stump Grinding Required
- ~ Streams
- NWI Wetland Type
  - Freshwater Emergent Wetland
  - Freshwater Forested/Shrub Wetland
  - Water Body
  - Conservation Lands

Imagery ©2014 Google



No.	Revision	By	Date


Designed By:					
<b>MAINE TURNPIKE AUTHORITY</b>					
	By	Date		By	Date
Designed	BT	7/22	Checked	BT	7/22
Drawn	RB	7/22	In Charge of	ST	7/22

MAINE TURNPIKE  
2360 CONGRESS STREET  
PORTLAND, ME 04102  
TEL (207) 871-7771  
FAX (207) 879-5567



**THE GOLD STAR MEMORIAL HIGHWAY**

CONTRACT: 2014.02  
ROADSIDE CLEARING  
MILE 63.0 TO MILE 75.3

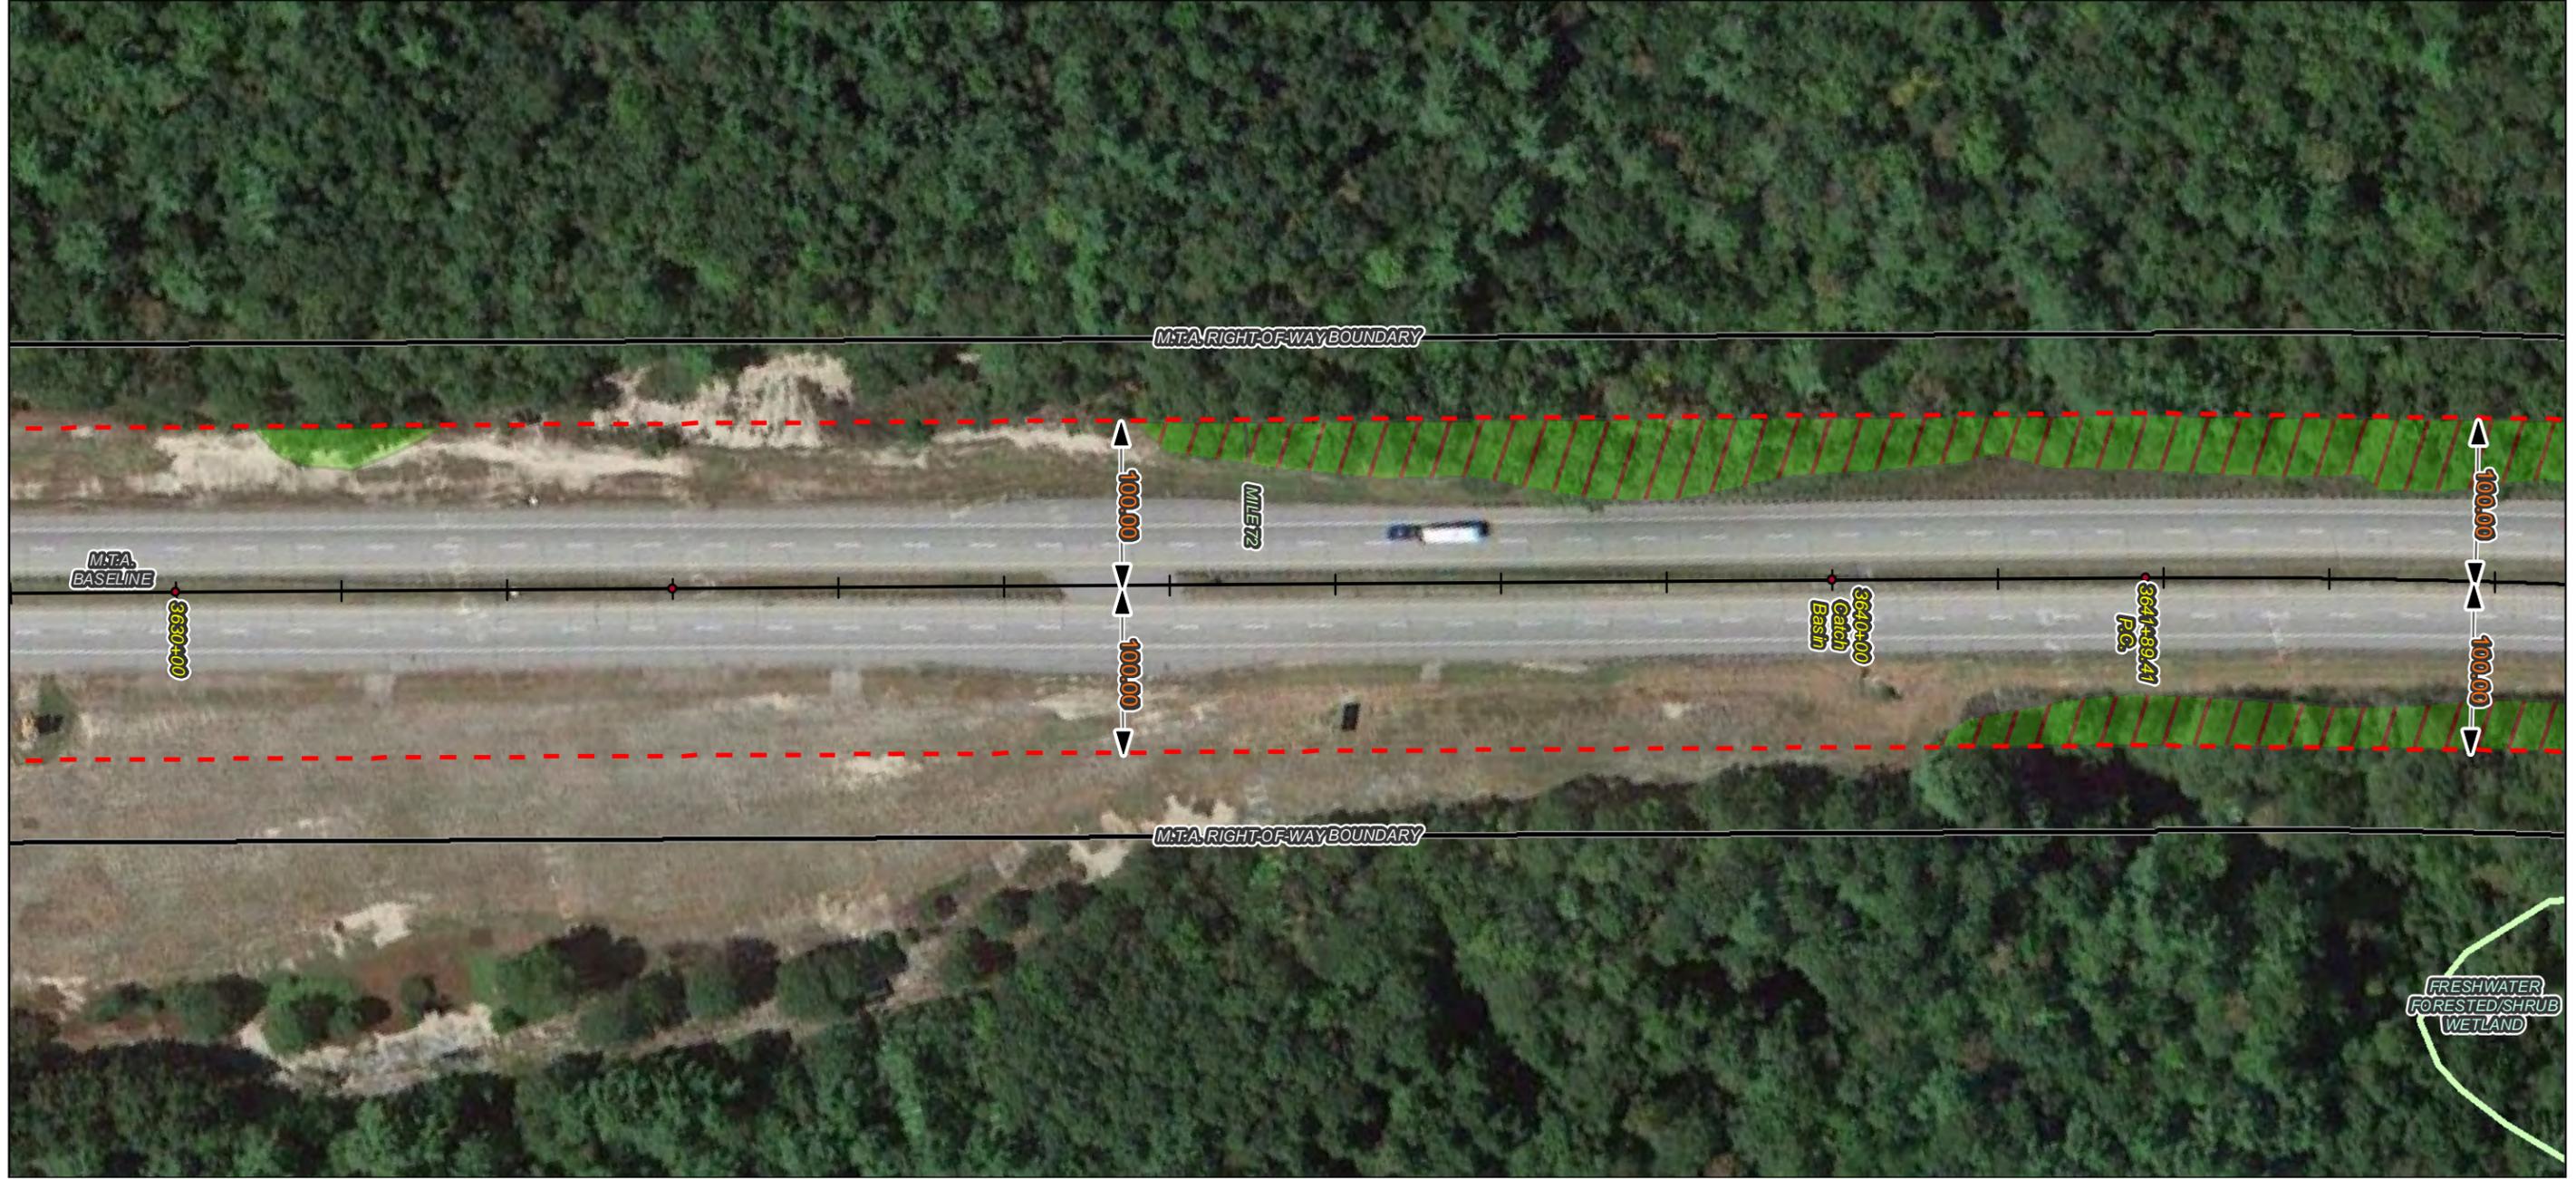

Imagery ©2014 Google

**Notes:**

1. All trees, down timber, brush, bushes, shrubs, plants and debris not designated to remain shall be removed from the clearing areas shown on these plans.
2. All stumps, whether existing or resulting from the clearing operation, that are located within the roadway clear zone or within areas that can be mowable after clearing operations are completed, shall be cut or ground flush with the surrounding grade. All other stumps shall be cut as close as practicable to the surrounding grade, maximum height of 3-inches.
3. Stumps located in back slopes and within 15-vertical feet of the ditch line shall be cut or ground flush.
4. Contractor shall take all precautions to protect traffic from flying debris generated by the operation.
5. All vegetated areas to remain that are damaged by the clearing operation shall be repaired at no cost to the Authority.
6. Mechanized clearing operations shall maintain a 25-foot setback from all streams and sensitive environmental areas.

**Legend:**

- ROW Boundary
- - - Clearing Limit Line
- Vegetation To Be Removed
- ▨ No Stump Grinding Required
- ~ Streams
- NWI Wetland Type
- Freshwater Emergent Wetland
- Freshwater Forested/Shrub Wetland
- Water Body
- Conservation Lands



No.	Revision	By	Date

Designed By:					
<b>MAINE TURNPIKE AUTHORITY</b>					
	By	Date		By	Date
	BT	7/22	Checked	BT	7/22
	RB	7/22	In Charge of	ST	7/22

MAINE TURNPIKE  
 2360 CONGRESS STREET  
 PORTLAND, ME 04102  
 TEL (207) 871-7771  
 FAX (207) 879-5567

## THE GOLD STAR MEMORIAL HIGHWAY

CONTRACT: 2014.02  
 ROADSIDE CLEARING  
 MILE 63.0 TO MILE 75.3

CONTRACT: 2014.02 SHEET NUMBER: 282 of 465



Imagery ©2014 Google

**Notes:**

1. All trees, down timber, brush, bushes, shrubs, plants and debris not designated to remain shall be removed from the clearing areas shown on these plans.
2. All stumps, whether existing or resulting from the clearing operation, that are located within the roadway clear zone or within areas that can be mowable after clearing operations are completed, shall be cut or ground flush with the surrounding grade. All other stumps shall be cut as close as practicable to the surrounding grade, maximum height of 3-inches.
3. Stumps located in back slopes and within 15-vertical feet of the ditch line shall be cut or ground flush.
4. Contractor shall take all precautions to protect traffic from flying debris generated by the operation.
5. All vegetated areas to remain that are damaged by the clearing operation shall be repaired at no cost to the Authority.
6. Mechanized clearing operations shall maintain a 25-foot setback from all streams and sensitive environmental areas.

**Legend:**

- ROW Boundary
- - - Clearing Limit Line
- Vegetation To Be Removed
- ▨ No Stump Grinding Required
- ~ Streams
- NWI Wetland Type
- Freshwater Emergent Wetland
- Freshwater Forested/Shrub Wetland
- Water Body
- Conservation Lands



50 0 50 100 Feet			
No.	Revision	By	Date


Designed By:					
<b>MAINE TURNPIKE AUTHORITY</b>					
	By	Date		By	Date
Designed	BT	7/22	Checked	BT	7/22
Drawn	RB	7/22	In Charge of	ST	7/22

MAINE TURNPIKE  
2360 CONGRESS STREET  
PORTLAND, ME 04102  
TEL (207) 871-7771  
FAX (207) 879-5567

## THE GOLD STAR MEMORIAL HIGHWAY

CONTRACT: 2014.02  
ROADSIDE CLEARING  
MILE 63.0 TO MILE 75.3

CONTRACT: 2014.02 SHEET NUMBER: 283 of 465

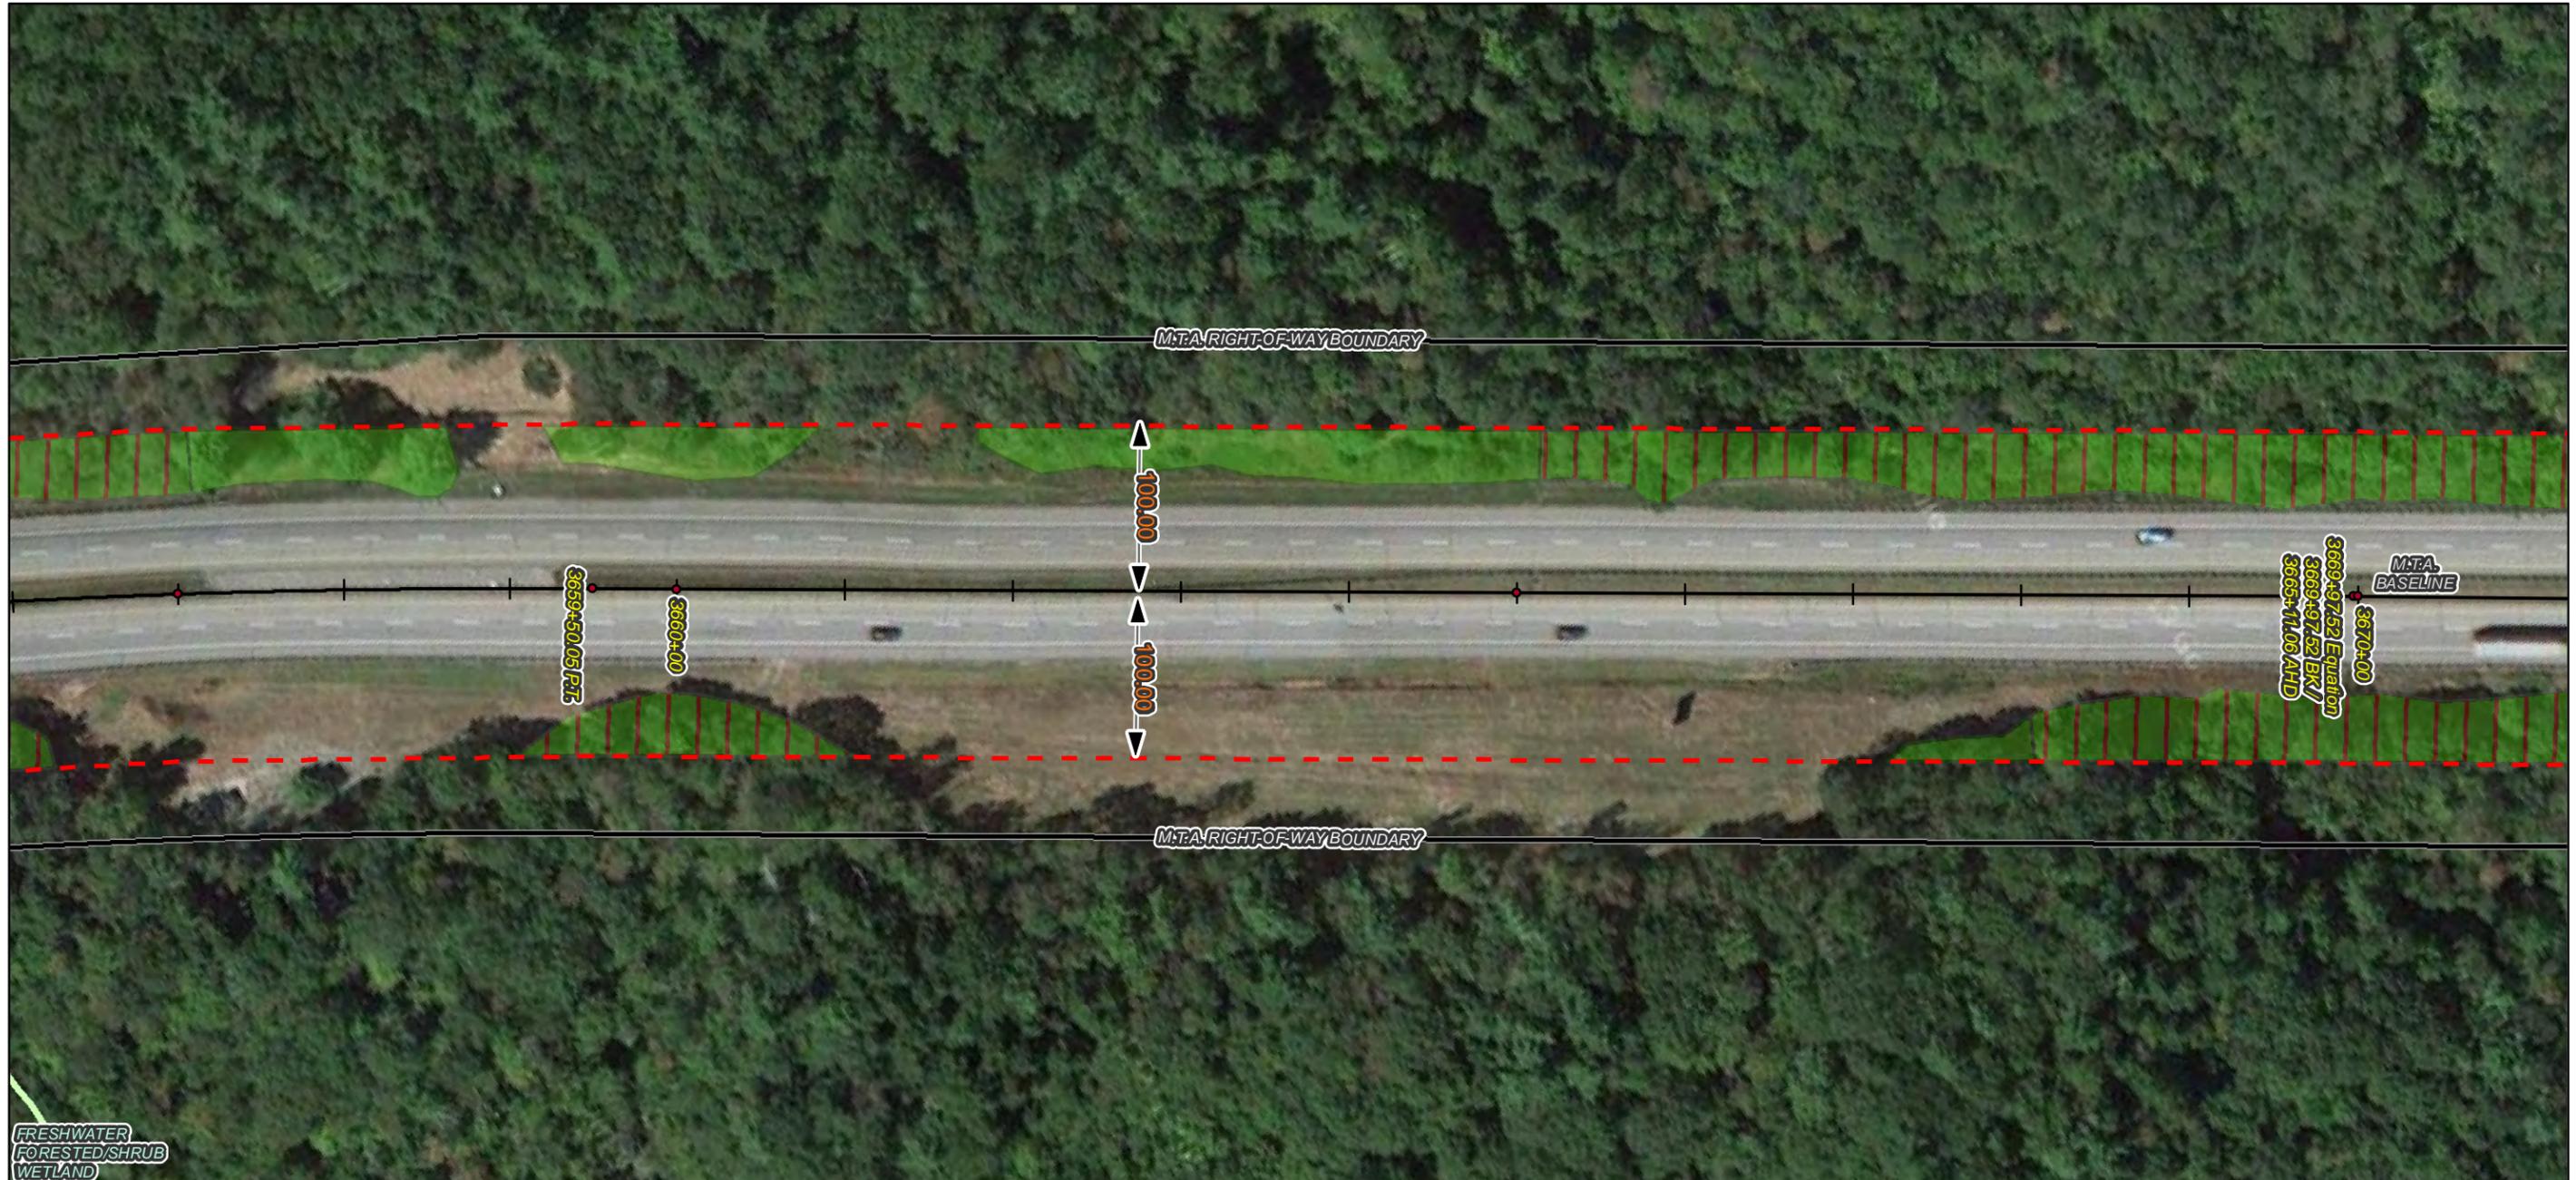

FRESHWATER FORESTED/SHRUB WETLAND

**Notes:**

1. All trees, down timber, brush, bushes, shrubs, plants and debris not designated to remain shall be removed from the clearing areas shown on these plans.
2. All stumps, whether existing or resulting from the clearing operation, that are located within the roadway clear zone or within areas that can be mowable after clearing operations are completed, shall be cut or ground flush with the surrounding grade. All other stumps shall be cut as close as practicable to the surrounding grade, maximum height of 3-inches.
3. Stumps located in back slopes and within 15-vertical feet of the ditch line shall be cut or ground flush.
4. Contractor shall take all precautions to protect traffic from flying debris generated by the operation.
5. All vegetated areas to remain that are damaged by the clearing operation shall be repaired at no cost to the Authority.
6. Mechanized clearing operations shall maintain a 25-foot setback from all streams and sensitive environmental areas.


**Legend:**

- ROW Boundary
- - - Clearing Limit Line
- Vegetation To Be Removed
- ▨ No Stump Grinding Required
- ~ Streams
- NWI Wetland Type
  - Freshwater Emergent Wetland
  - Freshwater Forested/Shrub Wetland
  - Water Body
  - Conservation Lands

Imagery ©2014 Google



50 0 50 100 Feet	Designed By: <b>MAINE TURNPIKE AUTHORITY</b>	MAINE TURNPIKE 2360 CONGRESS STREET PORTLAND, ME 04102 TEL (207) 871-7771 FAX (207) 879-5567	<b>THE GOLD STAR MEMORIAL HIGHWAY</b>	CONTRACT: 2014.02 ROADSIDE CLEARING MILE 63.0 TO MILE 75.3																																			
<table border="1" style="width: 100%; border-collapse: collapse;"> <thead> <tr> <th>No.</th> <th>Revision</th> <th>By</th> <th>Date</th> </tr> </thead> <tbody> <tr><td> </td><td> </td><td> </td><td> </td></tr> <tr><td> </td><td> </td><td> </td><td> </td></tr> <tr><td> </td><td> </td><td> </td><td> </td></tr> </tbody> </table>	No.	Revision	By	Date													<table border="1" style="width: 100%; border-collapse: collapse;"> <thead> <tr> <th> </th> <th>By</th> <th>Date</th> <th> </th> <th>By</th> <th>Date</th> </tr> </thead> <tbody> <tr> <td>Designed</td> <td>BT</td> <td>7/22</td> <td>Checked</td> <td>BT</td> <td>7/22</td> </tr> <tr> <td>Drawn</td> <td>RB</td> <td>7/22</td> <td>In Charge of</td> <td>ST</td> <td>7/22</td> </tr> </tbody> </table>		By	Date		By	Date	Designed	BT	7/22	Checked	BT	7/22	Drawn	RB	7/22	In Charge of	ST	7/22				CONTRACT: 2014.02 SHEET NUMBER: 284 of 465
No.	Revision	By	Date																																				
	By	Date		By	Date																																		
Designed	BT	7/22	Checked	BT	7/22																																		
Drawn	RB	7/22	In Charge of	ST	7/22																																		

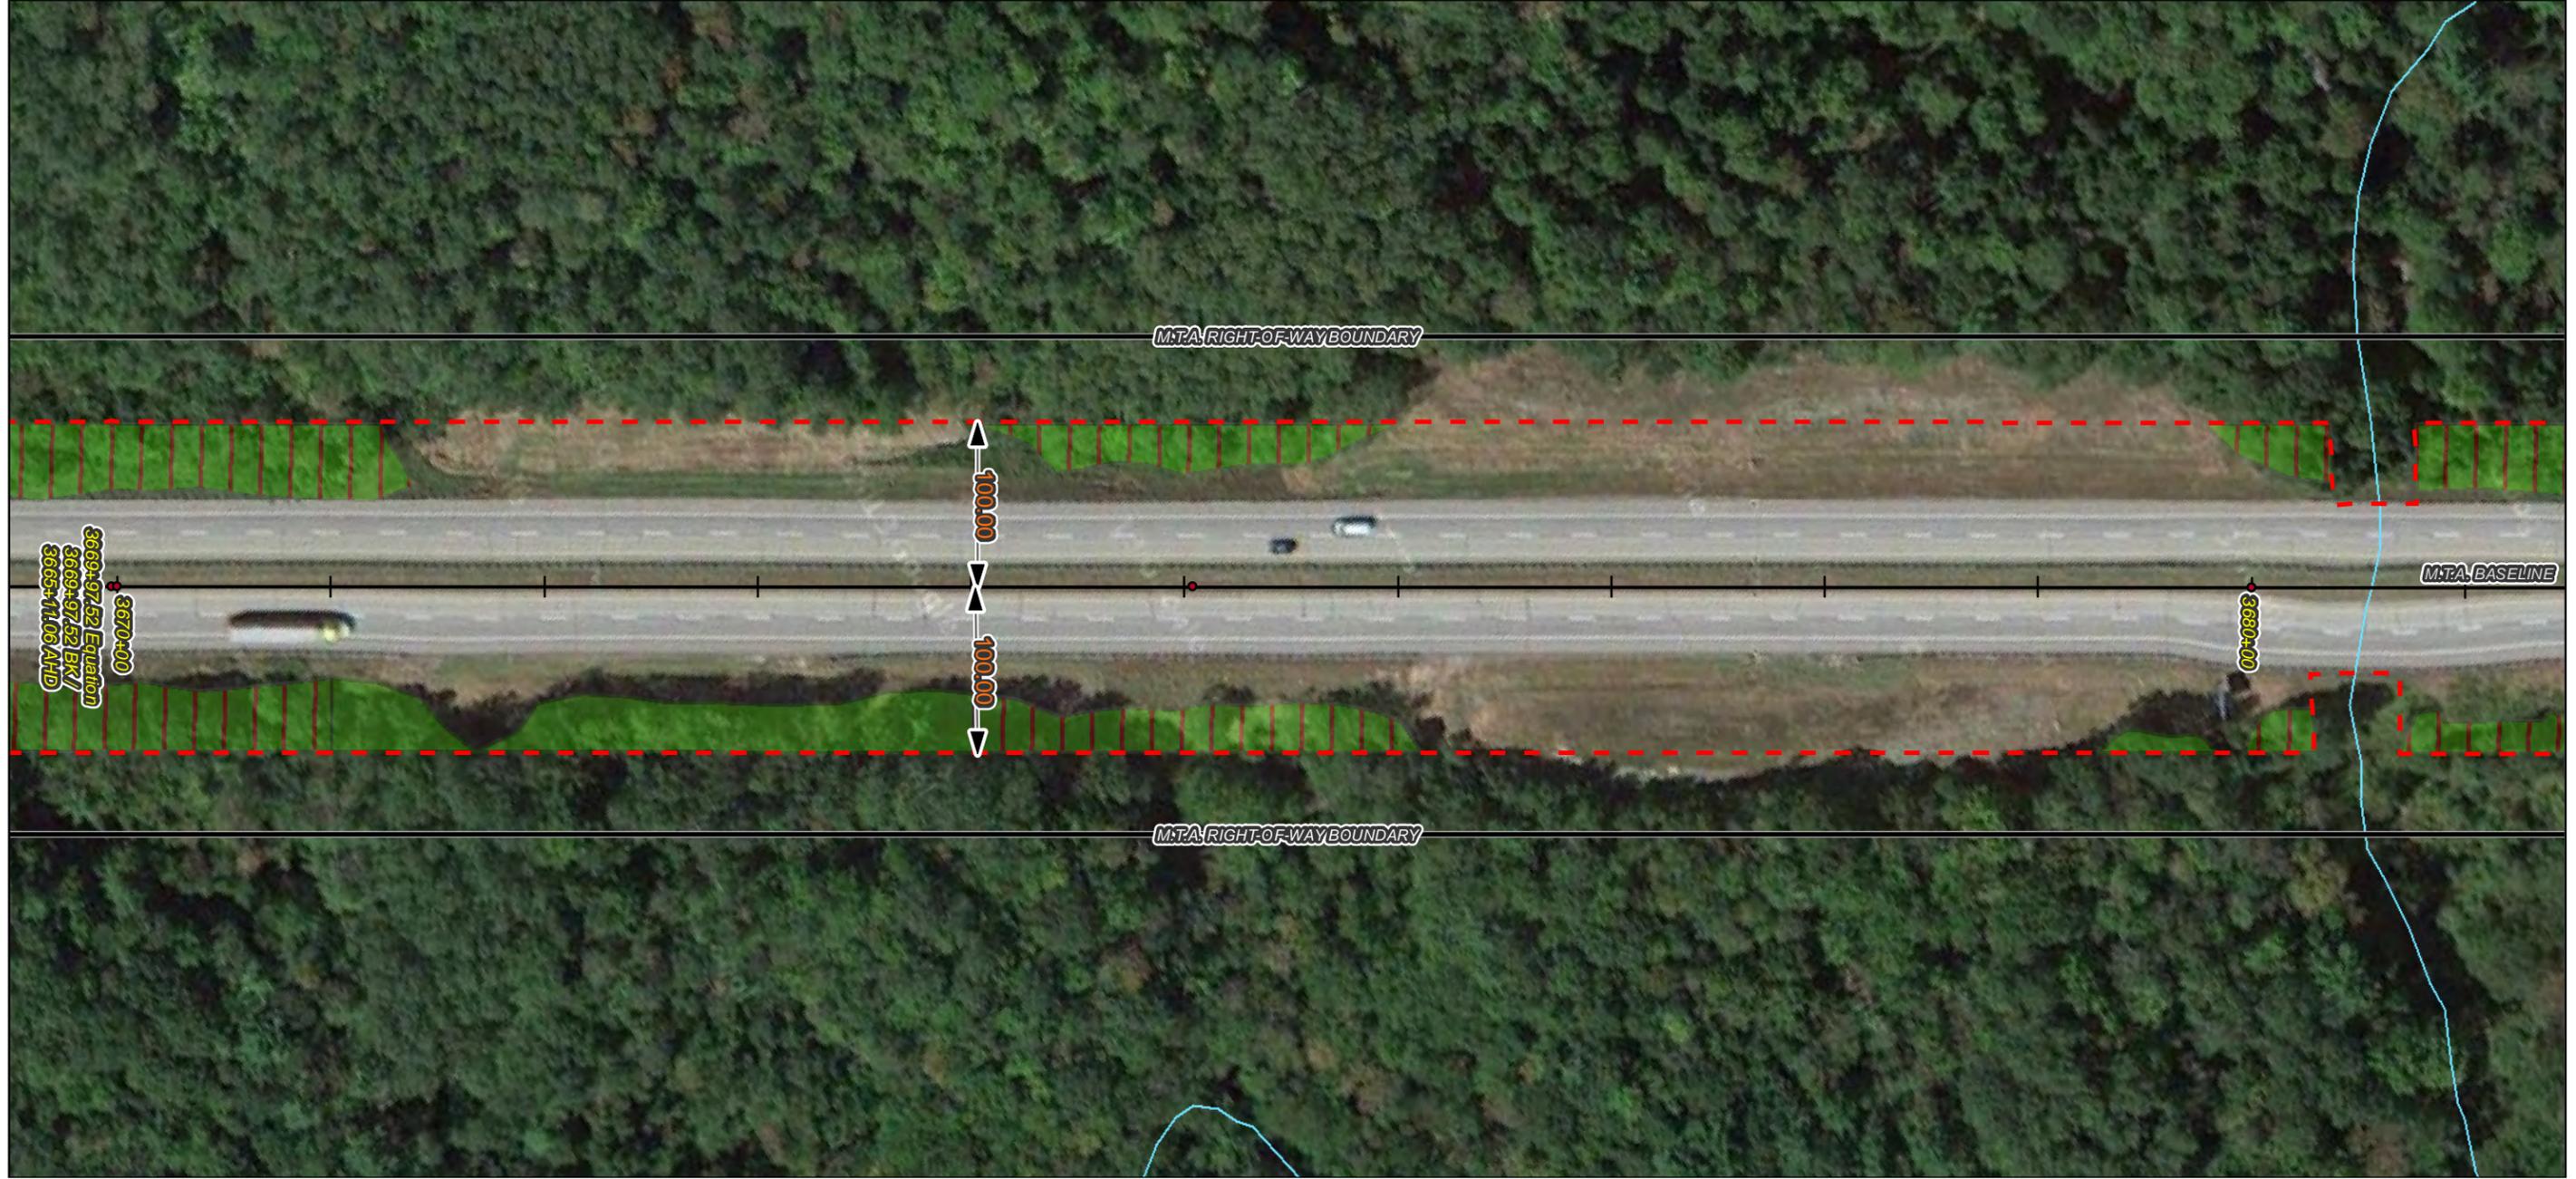


Imagery ©2014 Google

**Notes:**

1. All trees, down timber, brush, bushes, shrubs, plants and debris not designated to remain shall be removed from the clearing areas shown on these plans.
2. All stumps, whether existing or resulting from the clearing operation, that are located within the roadway clear zone or within areas that can be mowable after clearing operations are completed, shall be cut or ground flush with the surrounding grade. All other stumps shall be cut as close as practicable to the surrounding grade, maximum height of 3-inches.
3. Stumps located in back slopes and within 15-vertical feet of the ditch line shall be cut or ground flush.
4. Contractor shall take all precautions to protect traffic from flying debris generated by the operation.
5. All vegetated areas to remain that are damaged by the clearing operation shall be repaired at no cost to the Authority.
6. Mechanized clearing operations shall maintain a 25-foot setback from all streams and sensitive environmental areas.

**Legend:**

- ROW Boundary
- - - Clearing Limit Line
- Vegetation To Be Removed
- ▨ No Stump Grinding Required
- ~ Streams
- NWI Wetland Type
  - Freshwater Emergent Wetland
  - Freshwater Forested/Shrub Wetland
  - Water Body
  - Conservation Lands

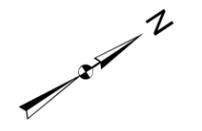

No.	Revision	By	Date


Designed By:					
<b>MAINE TURNPIKE AUTHORITY</b>					
	By	Date		By	Date
	BT	7/22	Checked	BT	7/22
	RB	7/22	In Charge of	ST	7/22

MAINE TURNPIKE  
 2360 CONGRESS STREET  
 PORTLAND, ME 04102  
 TEL (207) 871-7771  
 FAX (207) 879-5567

## THE GOLD STAR MEMORIAL HIGHWAY

CONTRACT: 2014.02  
 ROADSIDE CLEARING  
 MILE 63.0 TO MILE 75.3

CONTRACT: 2014.02 SHEET NUMBER: 285 of 465

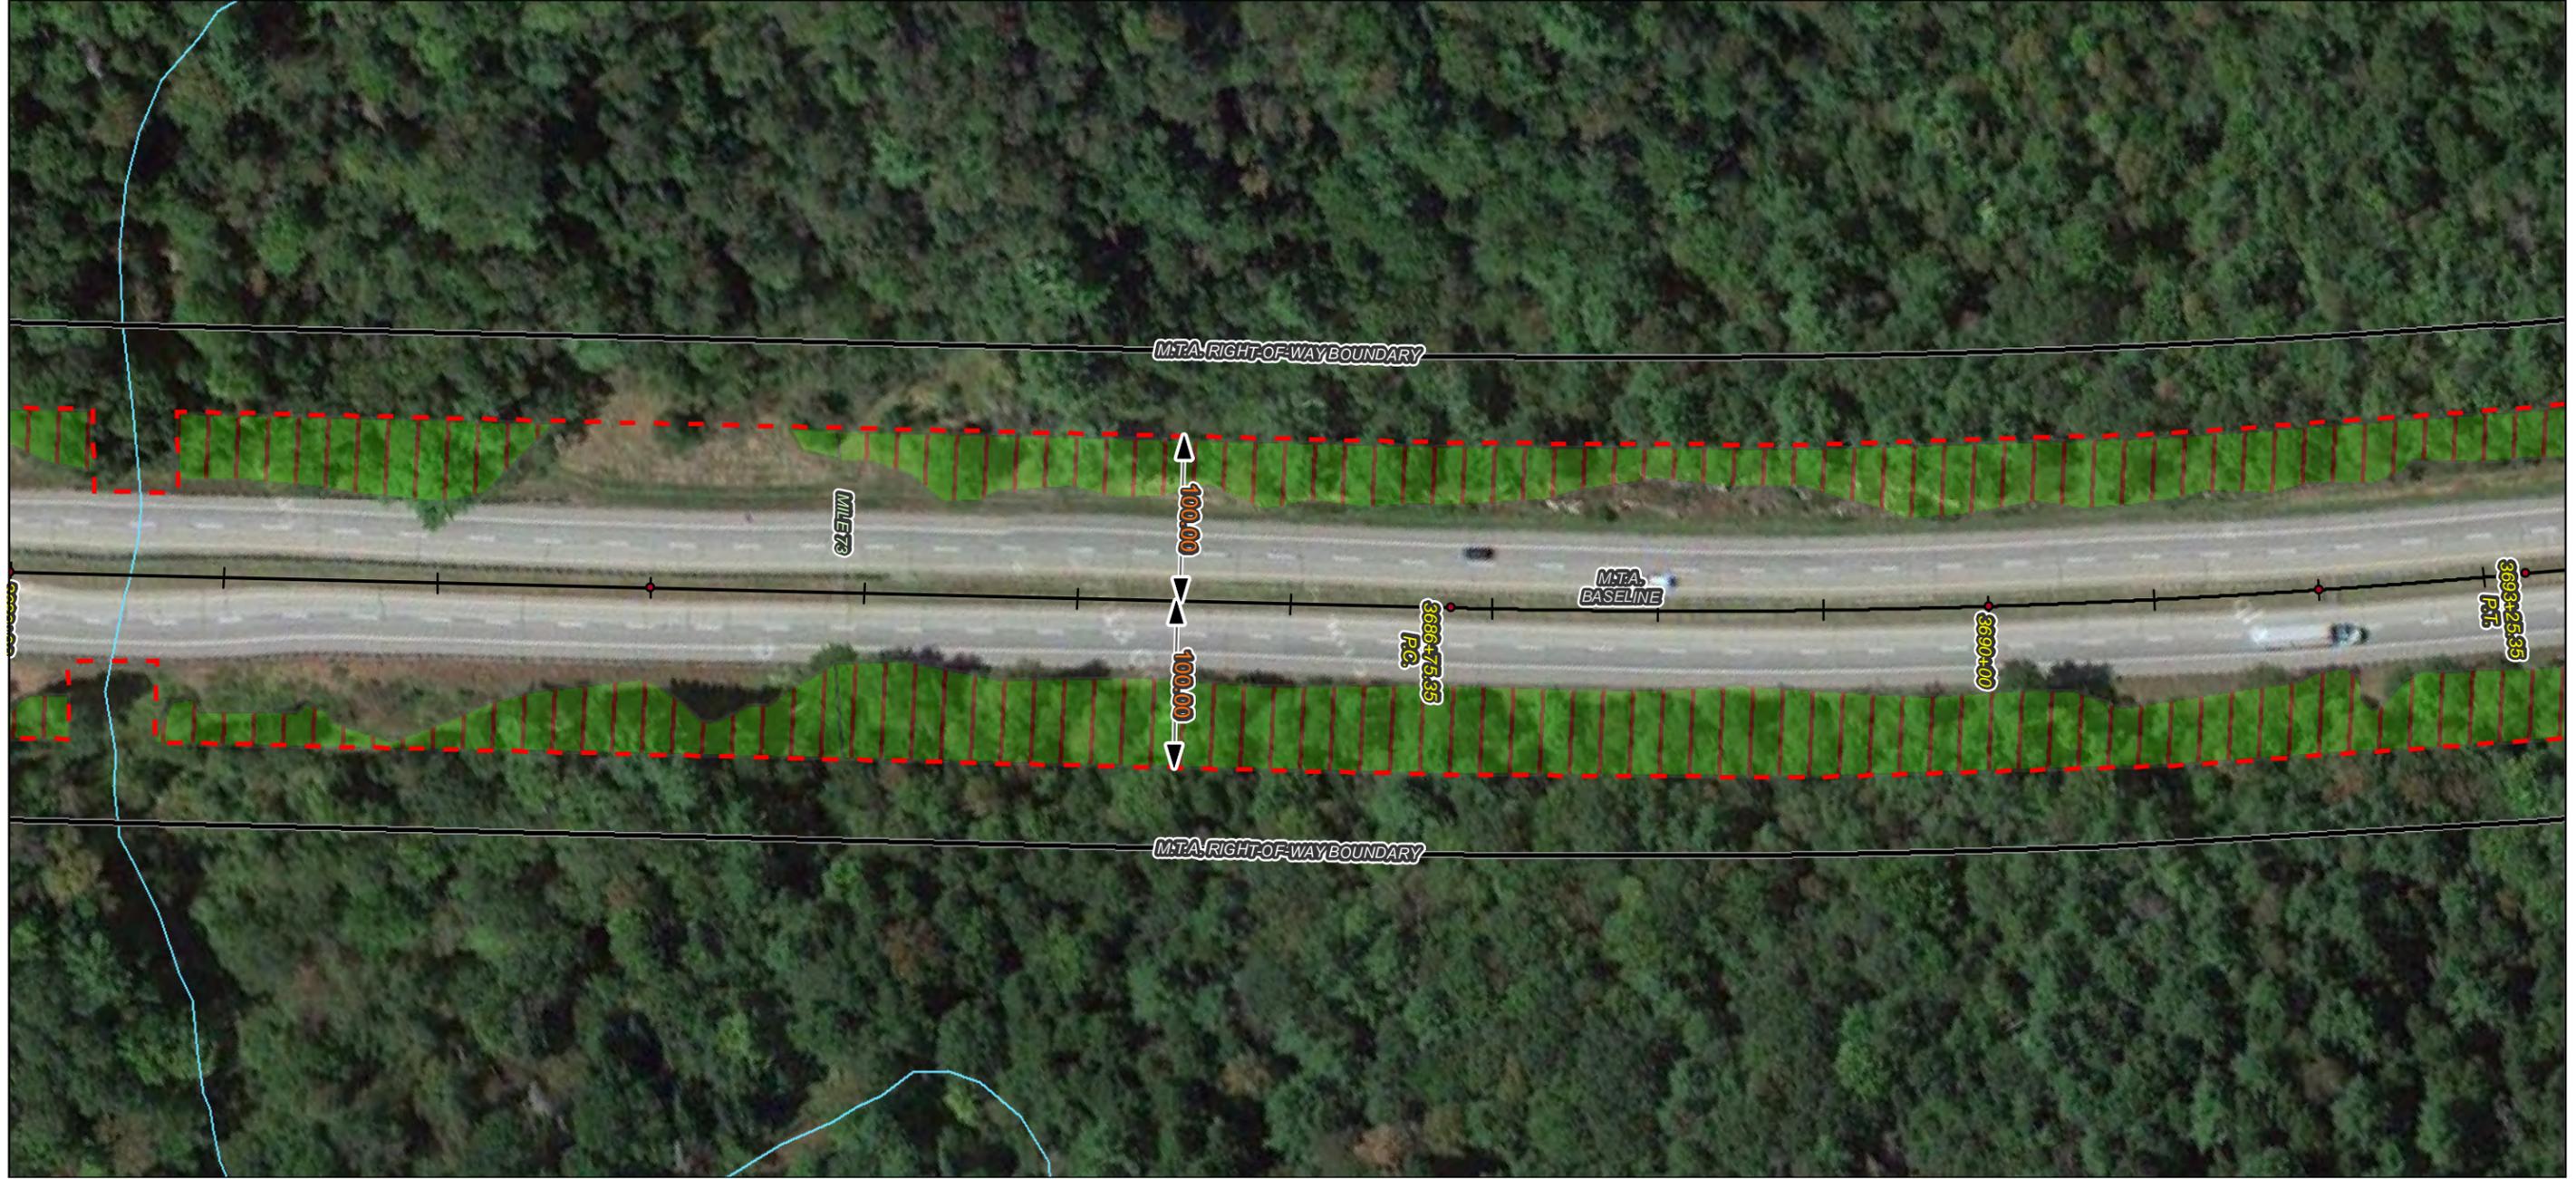



**Notes:**

1. All trees, down timber, brush, bushes, shrubs, plants and debris not designated to remain shall be removed from the clearing areas shown on these plans.
2. All stumps, whether existing or resulting from the clearing operation, that are located within the roadway clear zone or within areas that can be mowable after clearing operations are completed, shall be cut or ground flush with the surrounding grade. All other stumps shall be cut as close as practicable to the surrounding grade, maximum height of 3-inches.
3. Stumps located in back slopes and within 15-vertical feet of the ditch line shall be cut or ground flush.
4. Contractor shall take all precautions to protect traffic from flying debris generated by the operation.
5. All vegetated areas to remain that are damaged by the clearing operation shall be repaired at no cost to the Authority.
6. Mechanized clearing operations shall maintain a 25-foot setback from all streams and sensitive environmental areas.

Imagery ©2014 Google

**Legend:**

- ROW Boundary
- - - Clearing Limit Line
- Vegetation To Be Removed
- ▨ No Stump Grinding Required
- ~ Streams
- NWI Wetland Type
- Freshwater Emergent Wetland
- Freshwater Forested/Shrub Wetland
- Water Body
- Conservation Lands

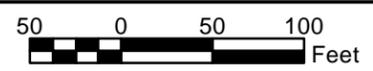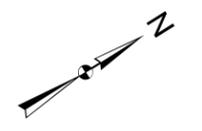

No.	Revision	By	Date


Designed By:					
<b>MAINE TURNPIKE AUTHORITY</b>					
	By	Date		By	Date
	BT	7/22	Checked	BT	7/22
	RB	7/22	In Charge of	ST	7/22

MAINE TURNPIKE  
2360 CONGRESS STREET  
PORTLAND, ME 04102  
TEL (207) 871-7771  
FAX (207) 879-5567



**THE GOLD STAR MEMORIAL HIGHWAY**

CONTRACT: 2014.02  
ROADSIDE CLEARING  
MILE 63.0 TO MILE 75.3

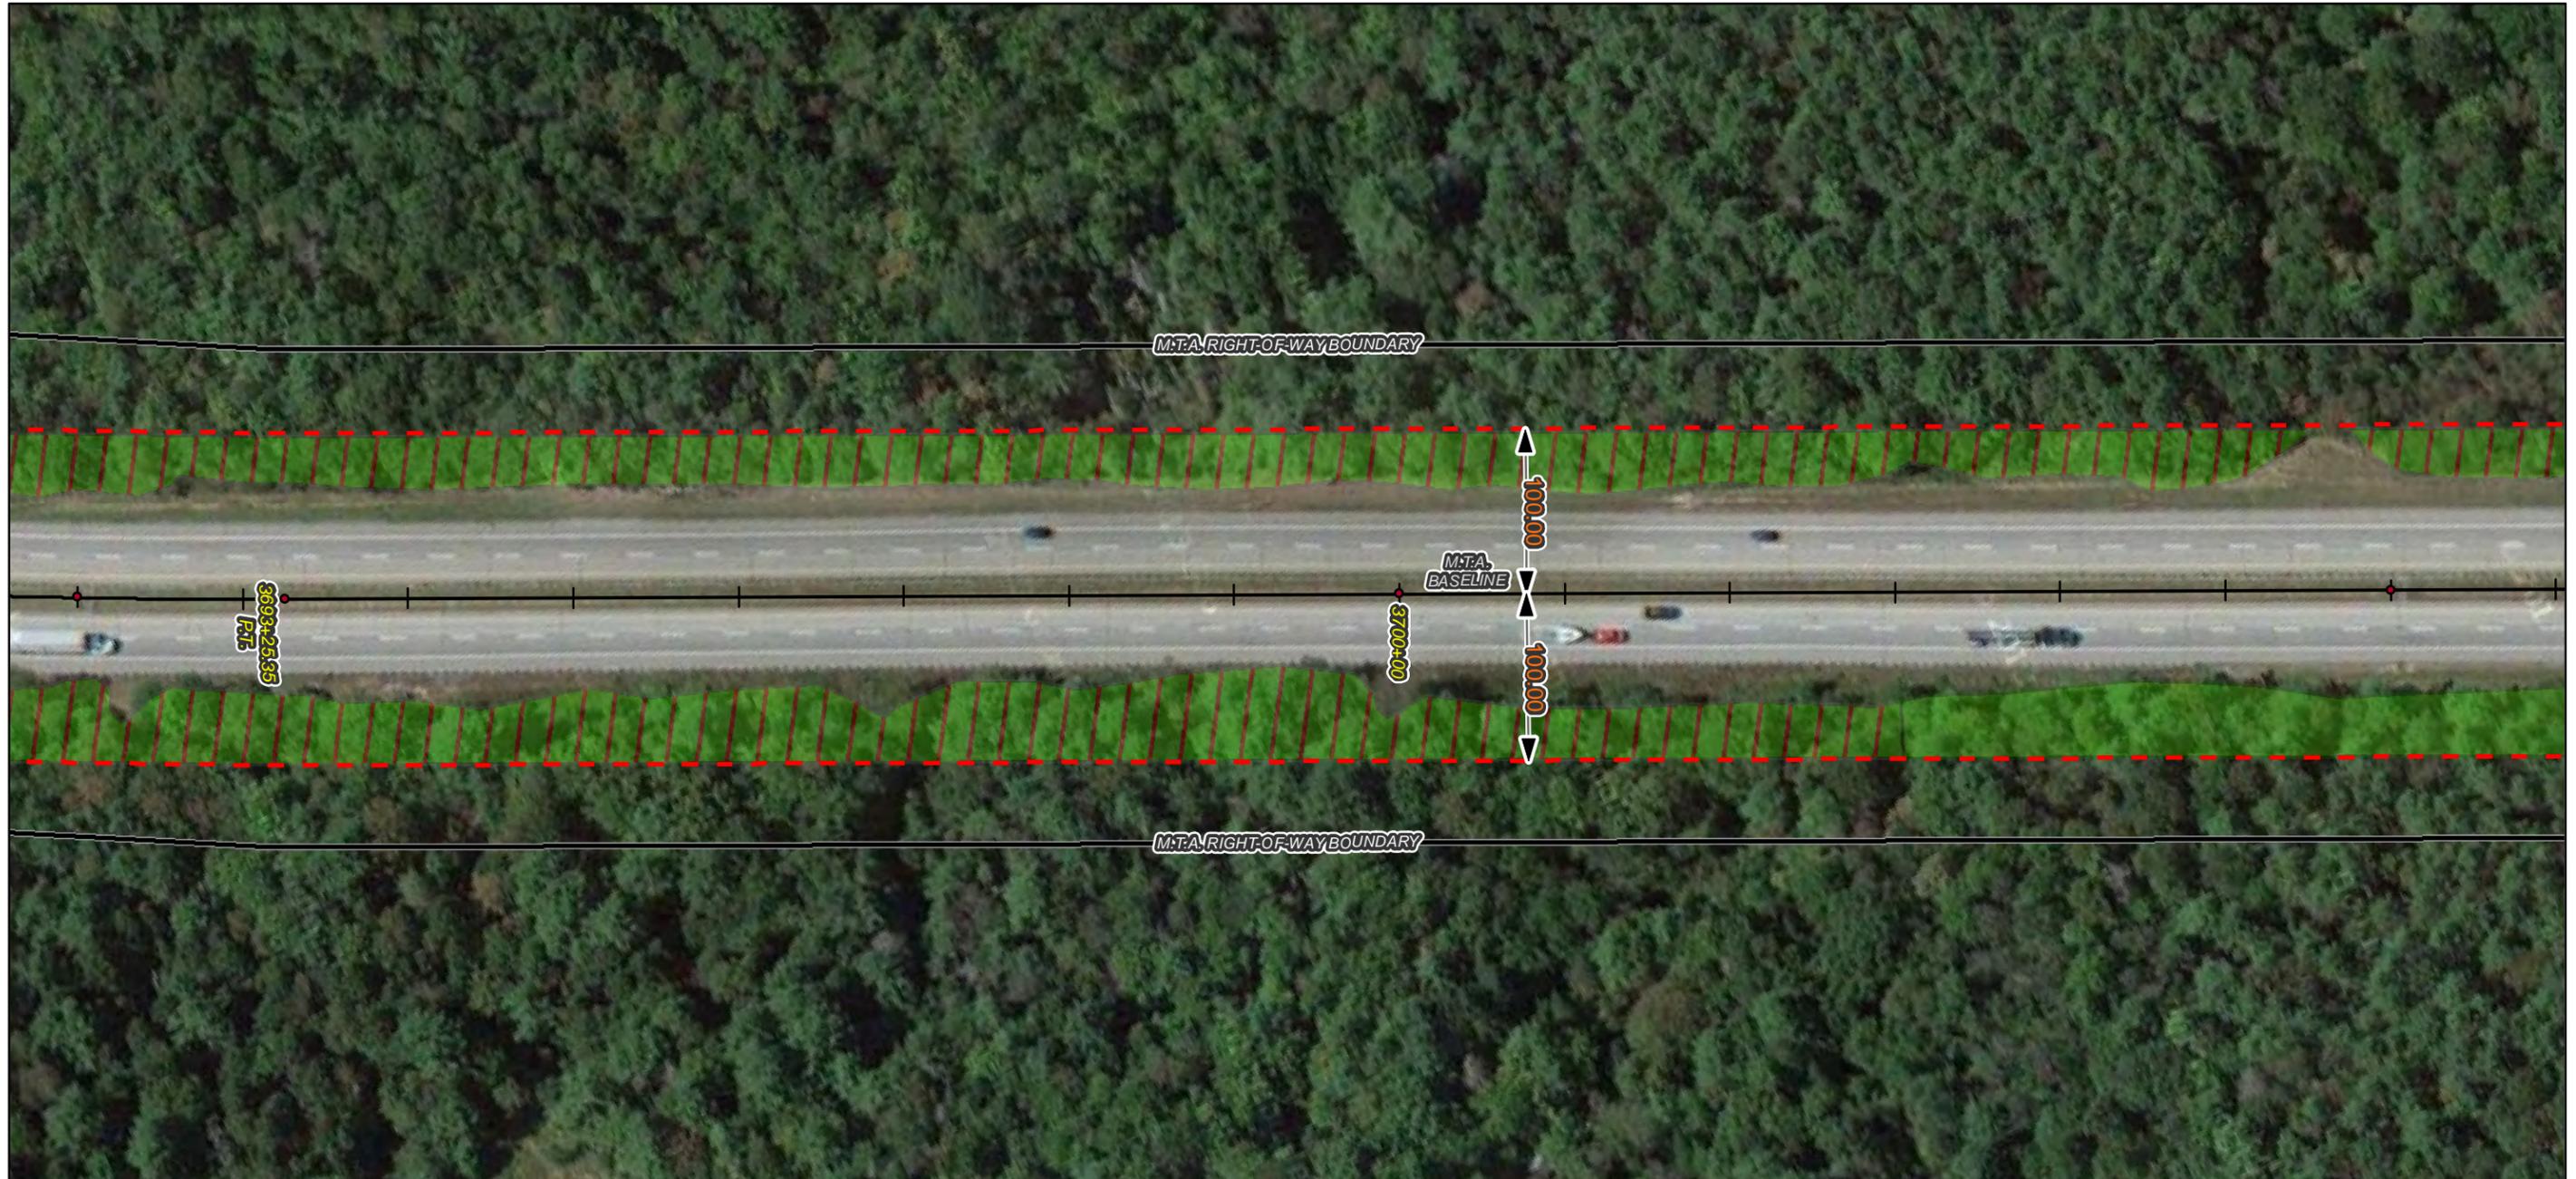

**Notes:**

1. All trees, down timber, brush, bushes, shrubs, plants and debris not designated to remain shall be removed from the clearing areas shown on these plans.
2. All stumps, whether existing or resulting from the clearing operation, that are located within the roadway clear zone or within areas that can be mowable after clearing operations are completed, shall be cut or ground flush with the surrounding grade. All other stumps shall be cut as close as practicable to the surrounding grade, maximum height of 3-inches.
3. Stumps located in back slopes and within 15-vertical feet of the ditch line shall be cut or ground flush.
4. Contractor shall take all precautions to protect traffic from flying debris generated by the operation.
5. All vegetated areas to remain that are damaged by the clearing operation shall be repaired at no cost to the Authority.
6. Mechanized clearing operations shall maintain a 25-foot setback from all streams and sensitive environmental areas.

Imagery ©2014 Google

**Legend:**

- ROW Boundary
- - - Clearing Limit Line
- Vegetation To Be Removed
- ▨ No Stump Grinding Required
- ~ Streams
- NWI Wetland Type
  - Freshwater Emergent Wetland
  - Freshwater Forested/Shrub Wetland
  - Water Body
  - Conservation Lands



No.	Revision	By	Date


Designed By:					
<b>MAINE TURNPIKE AUTHORITY</b>					
	By	Date		By	Date
	BT	7/22	Checked	BT	7/22
	RB	7/22	In Charge of	ST	7/22

MAINE TURNPIKE  
2360 CONGRESS STREET  
PORTLAND, ME 04102  
TEL (207) 871-7771  
FAX (207) 879-5567



**THE GOLD STAR  
MEMORIAL HIGHWAY**

CONTRACT: 2014.02  
ROADSIDE CLEARING  
MILE 63.0 TO MILE 75.3

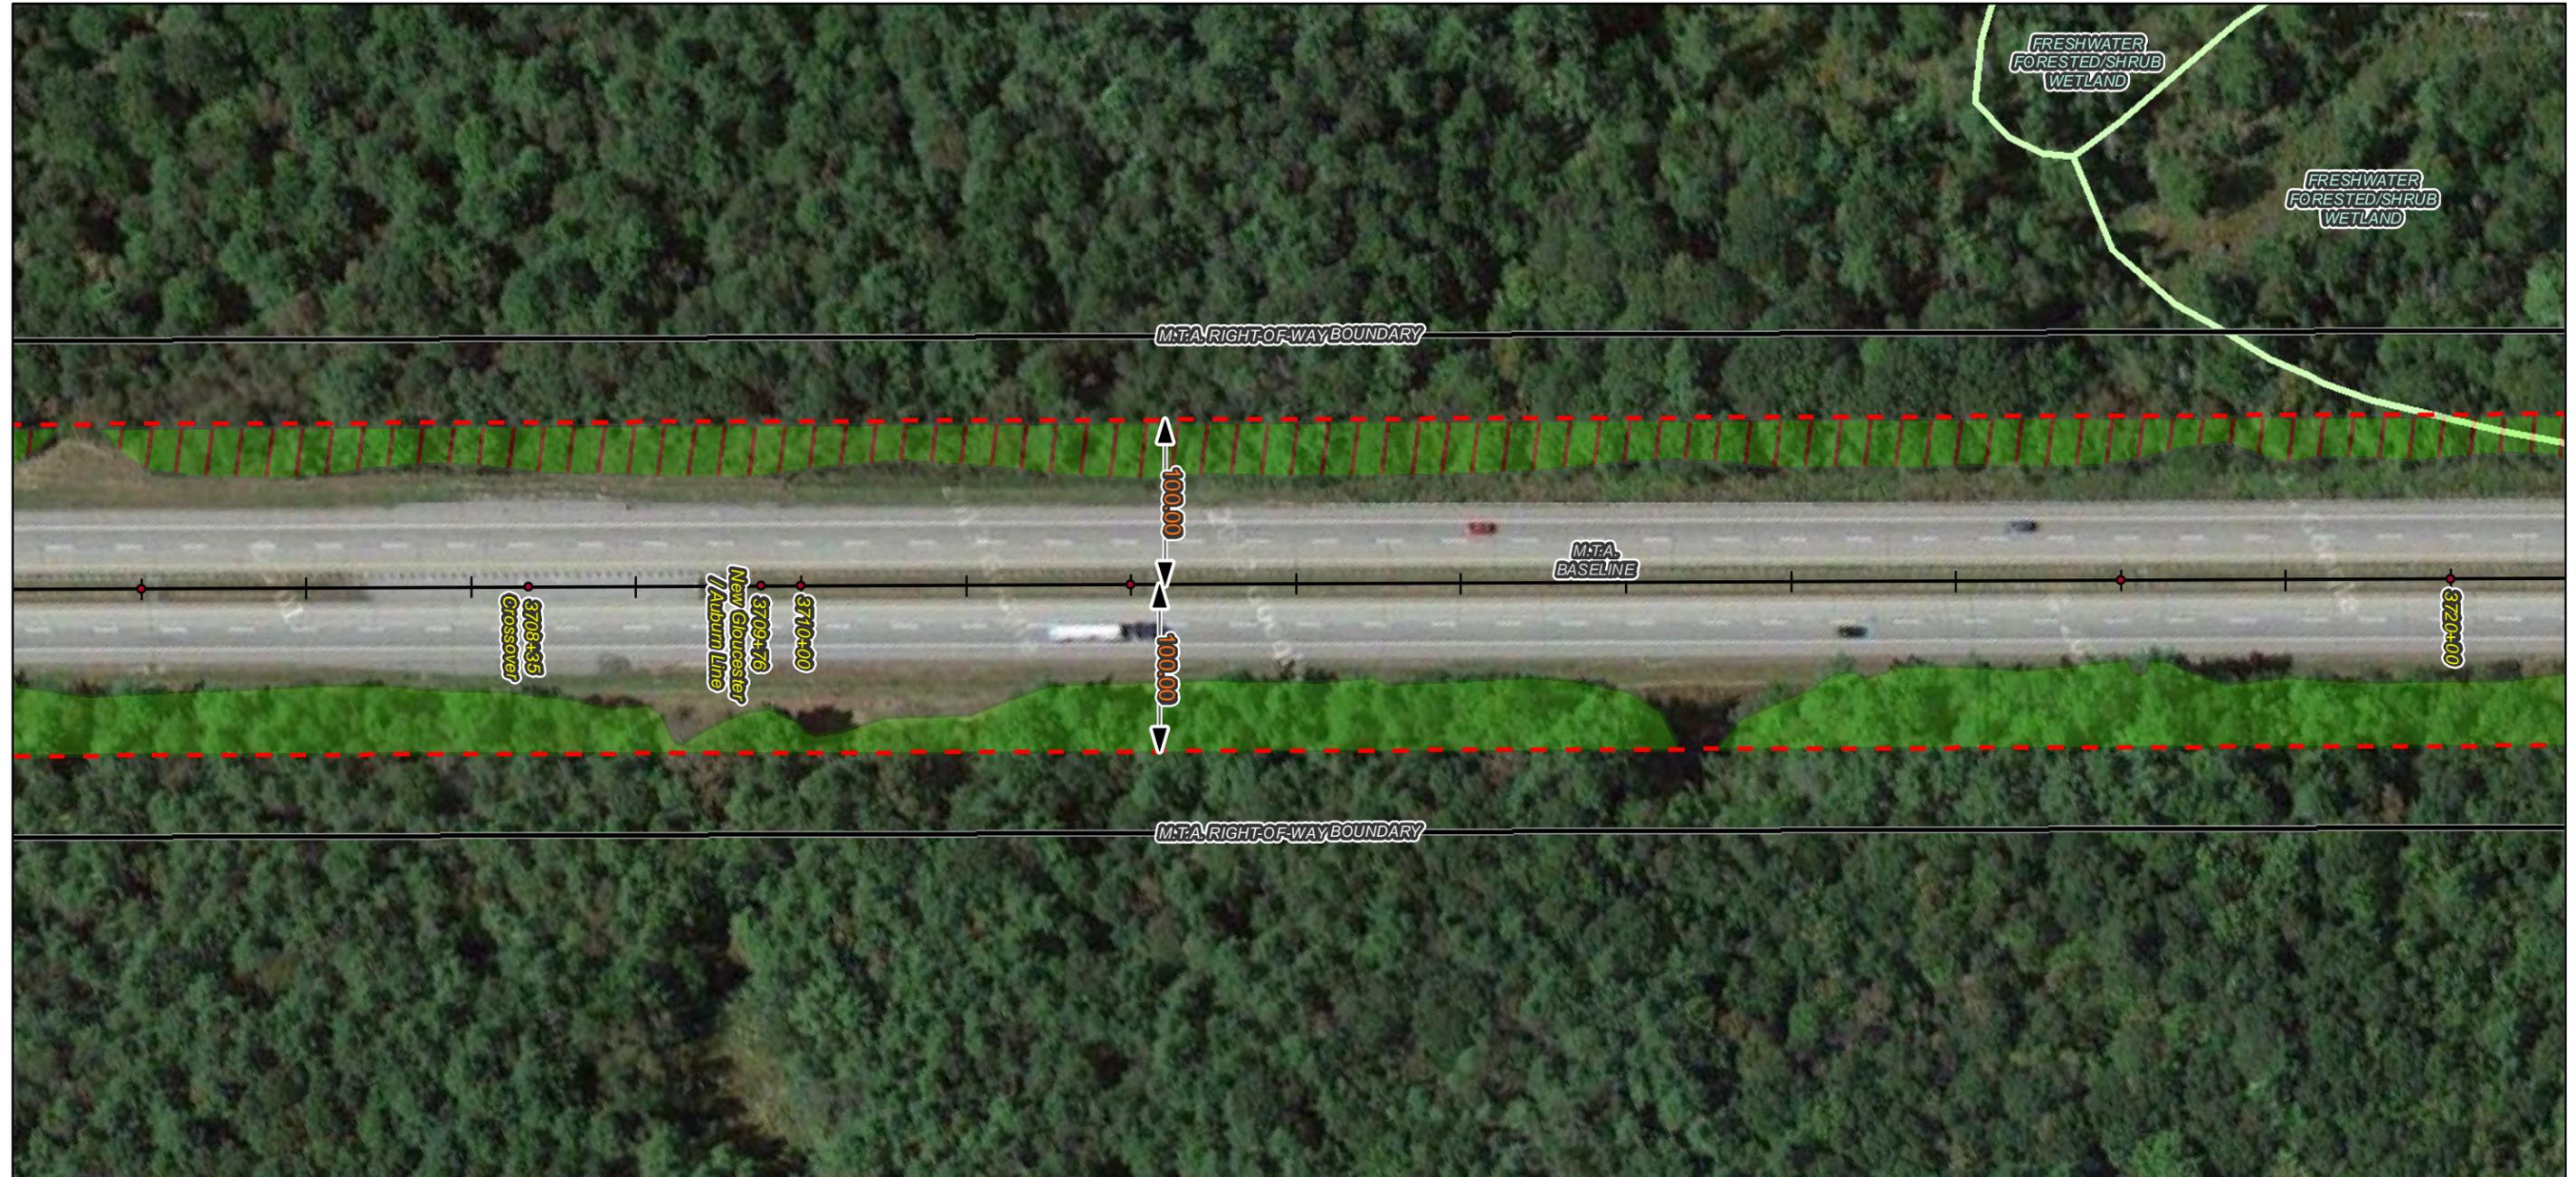

Imagery ©2014 Google

**Notes:**

1. All trees, down timber, brush, bushes, shrubs, plants and debris not designated to remain shall be removed from the clearing areas shown on these plans.
2. All stumps, whether existing or resulting from the clearing operation, that are located within the roadway clear zone or within areas that can be mowable after clearing operations are completed, shall be cut or ground flush with the surrounding grade. All other stumps shall be cut as close as practicable to the surrounding grade, maximum height of 3-inches.
3. Stumps located in back slopes and within 15-vertical feet of the ditch line shall be cut or ground flush.
4. Contractor shall take all precautions to protect traffic from flying debris generated by the operation.
5. All vegetated areas to remain that are damaged by the clearing operation shall be repaired at no cost to the Authority.
6. Mechanized clearing operations shall maintain a 25-foot setback from all streams and sensitive environmental areas.

**Legend:**

- ROW Boundary
- - - Clearing Limit Line
- Vegetation To Be Removed
- ▨ No Stump Grinding Required
- ~ Streams
- NWI Wetland Type
  - Freshwater Emergent Wetland
  - Freshwater Forested/Shrub Wetland
  - Water Body
  - Conservation Lands




No.	Revision	By	Date

Designed By:					
<b>MAINE TURNPIKE AUTHORITY</b>					
	By	Date		By	Date
	BT	7/22	Checked	BT	7/22
	RB	7/22	In Charge of	ST	7/22

MAINE TURNPIKE  
 2360 CONGRESS STREET  
 PORTLAND, ME 04102  
 TEL (207) 871-7771  
 FAX (207) 879-5567

## THE GOLD STAR MEMORIAL HIGHWAY

CONTRACT: 2014.02 ROADSIDE CLEARING MILE 63.0 TO MILE 75.3
<span>CONTRACT: 2014.02</span> <span>SHEET NUMBER: 288 of 465</span>

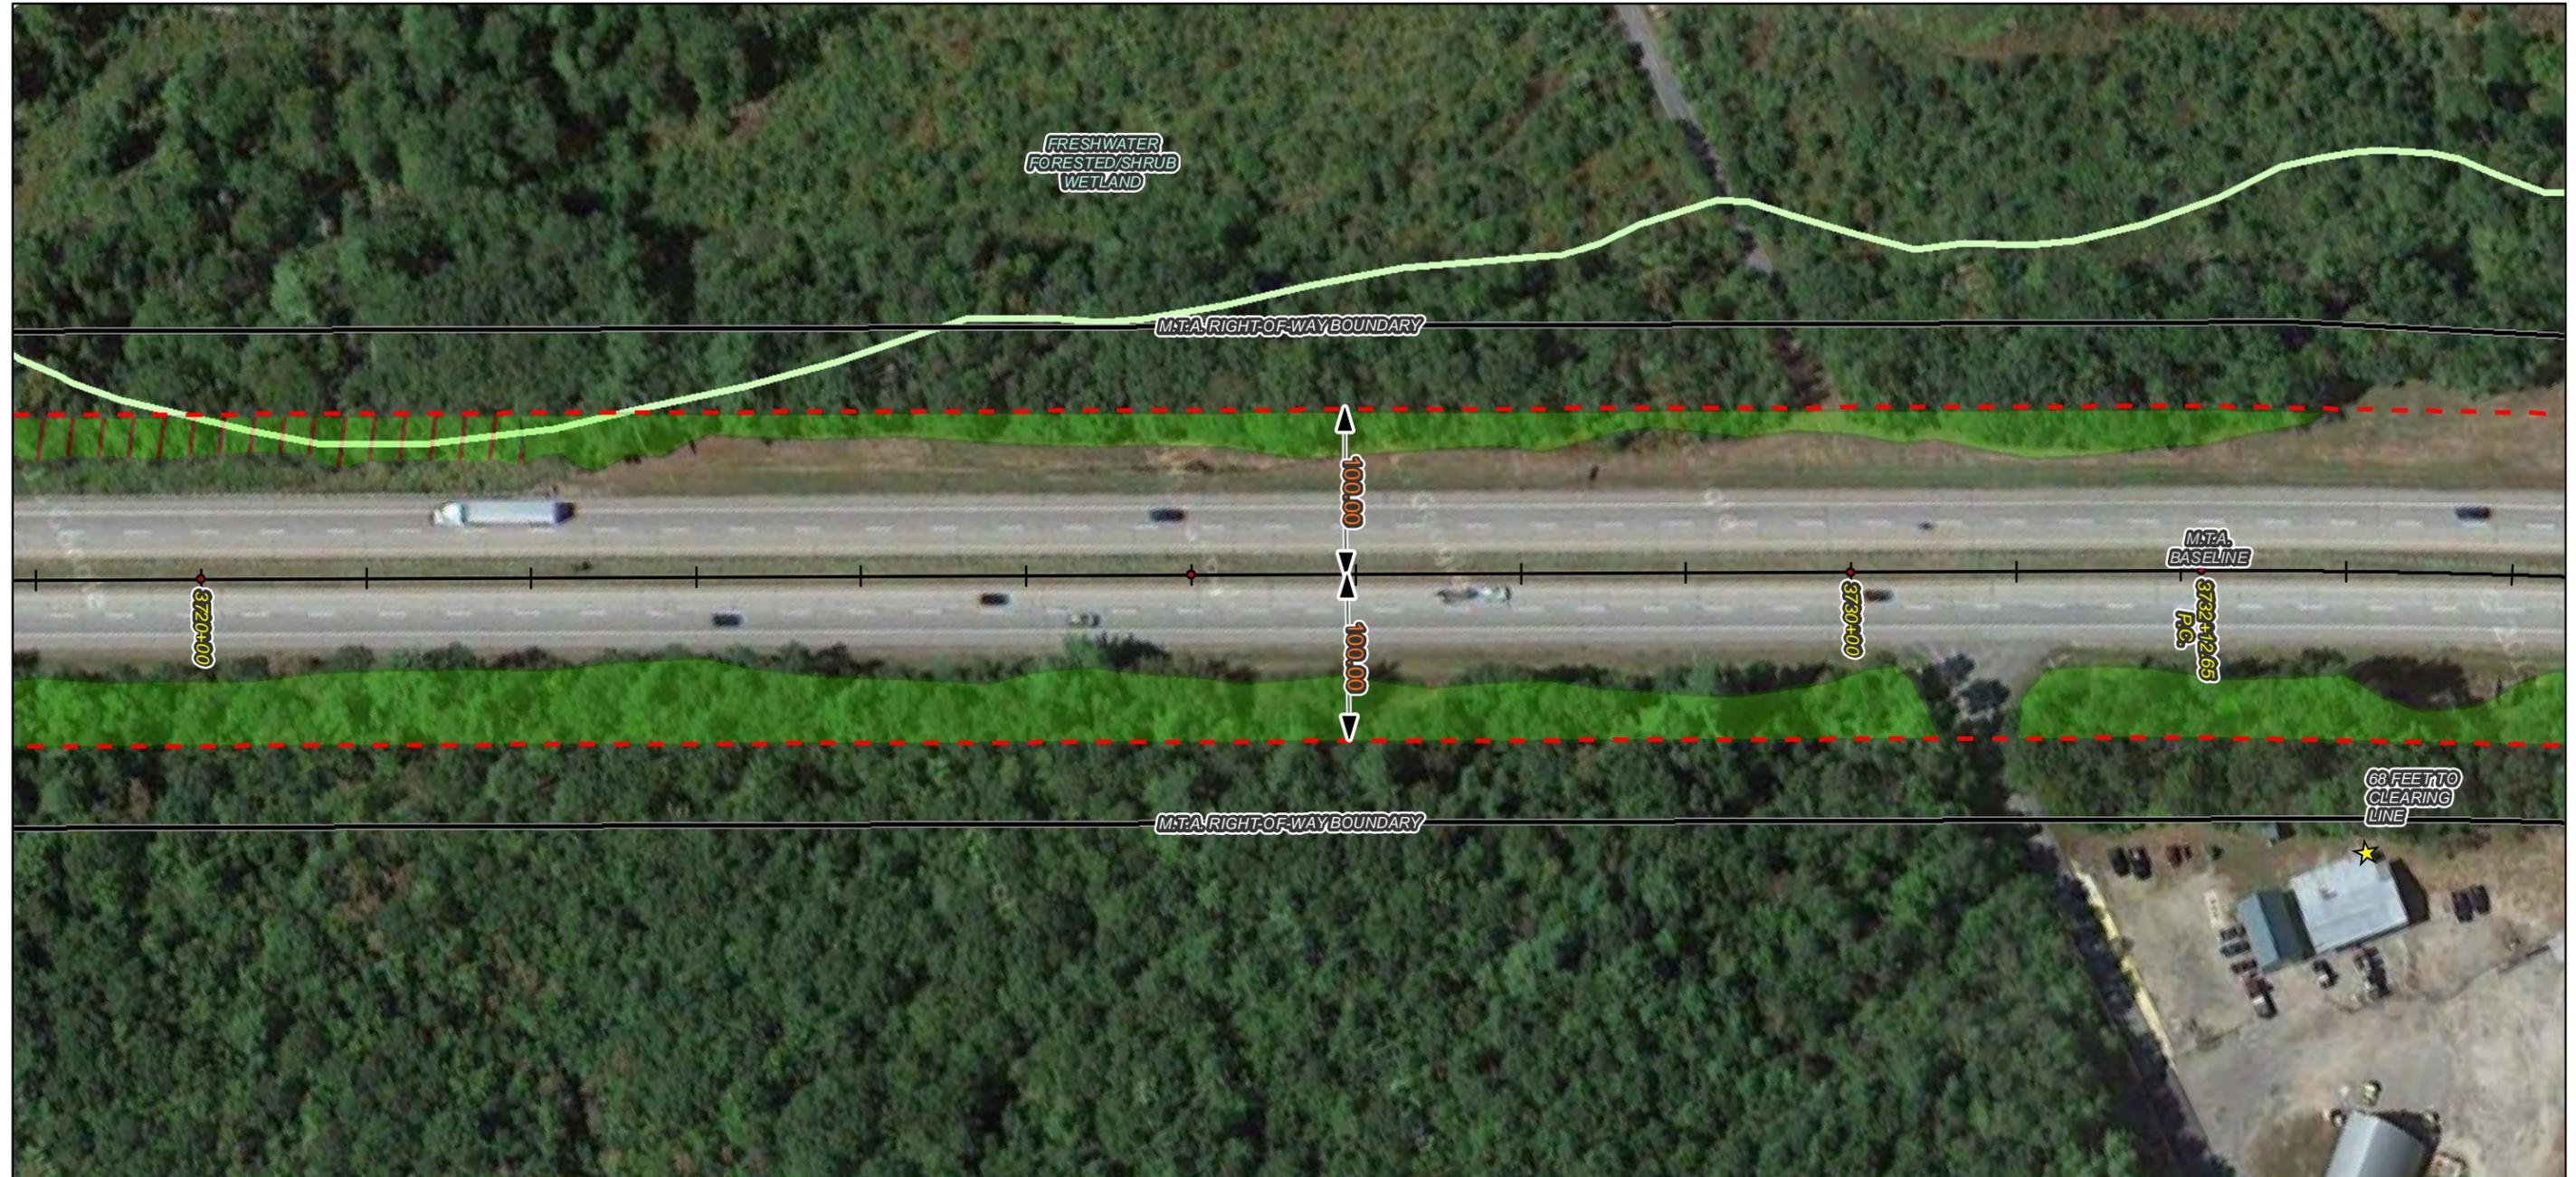

Imagery ©2014 Google

**Notes:**

1. All trees, down timber, brush, bushes, shrubs, plants and debris not designated to remain shall be removed from the clearing areas shown on these plans.
2. All stumps, whether existing or resulting from the clearing operation, that are located within the roadway clear zone or within areas that can be mowable after clearing operations are completed, shall be cut or ground flush with the surrounding grade. All other stumps shall be cut as close as practicable to the surrounding grade, maximum height of 3-inches.
3. Stumps located in back slopes and within 15-vertical feet of the ditch line shall be cut or ground flush.
4. Contractor shall take all precautions to protect traffic from flying debris generated by the operation.
5. All vegetated areas to remain that are damaged by the clearing operation shall be repaired at no cost to the Authority.
6. Mechanized clearing operations shall maintain a 25-foot setback from all streams and sensitive environmental areas.

**Legend:**

- ROW Boundary
- Clearing Limit Line
- Vegetation To Be Removed
- No Stump Grinding Required
- ~ Streams
- Freshwater Emergent Wetland
- Freshwater Forested/Shrub Wetland
- Water Body
- Conservation Lands



No.	Revision	By	Date

Designed By:					
<b>MAINE TURNPIKE AUTHORITY</b>					
	By	Date		By	Date
	BT	7/22	Checked	BT	7/22
	RB	7/22	In Charge of	ST	7/22

MAINE TURNPIKE  
 2360 CONGRESS STREET  
 PORTLAND, ME 04102  
 TEL (207) 871-7771  
 FAX (207) 879-5567

## THE GOLD STAR MEMORIAL HIGHWAY

CONTRACT: 2014.02  
 ROADSIDE CLEARING  
 MILE 63.0 TO MILE 75.3

CONTRACT: 2014.02
SHEET NUMBER: 289 of 465





Imagery ©2014 Google

**Notes:**

1. All trees, down timber, brush, bushes, shrubs, plants and debris not designated to remain shall be removed from the clearing areas shown on these plans.
2. All stumps, whether existing or resulting from the clearing operation, that are located within the roadway clear zone or within areas that can be mowable after clearing operations are completed, shall be cut or ground flush with the surrounding grade. All other stumps shall be cut as close as practicable to the surrounding grade, maximum height of 3-inches.
3. Stumps located in back slopes and within 15-vertical feet of the ditch line shall be cut or ground flush.
4. Contractor shall take all precautions to protect traffic from flying debris generated by the operation.
5. All vegetated areas to remain that are damaged by the clearing operation shall be repaired at no cost to the Authority.
6. Mechanized clearing operations shall maintain a 25-foot setback from all streams and sensitive environmental areas.

**Legend:**

- ROW Boundary
- - - Clearing Limit Line
- Vegetation To Be Removed
- ▨ No Stump Grinding Required
- ~ Streams
- NWI Wetland Type
  - Freshwater Emergent Wetland
  - Freshwater Forested/Shrub Wetland
  - Water Body
  - Conservation Lands

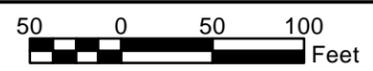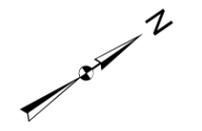

No.	Revision	By	Date


Designed By:					
<b>MAINE TURNPIKE AUTHORITY</b>					
	By	Date		By	Date
	BT	7/22	Checked	BT	7/22
	RB	7/22	In Charge of	ST	7/22

MAINE TURNPIKE  
2360 CONGRESS STREET  
PORTLAND, ME 04102  
TEL (207) 871-7771  
FAX (207) 879-5567



**THE GOLD STAR MEMORIAL HIGHWAY**

CONTRACT: 2014.02  
ROADSIDE CLEARING  
MILE 63.0 TO MILE 75.3

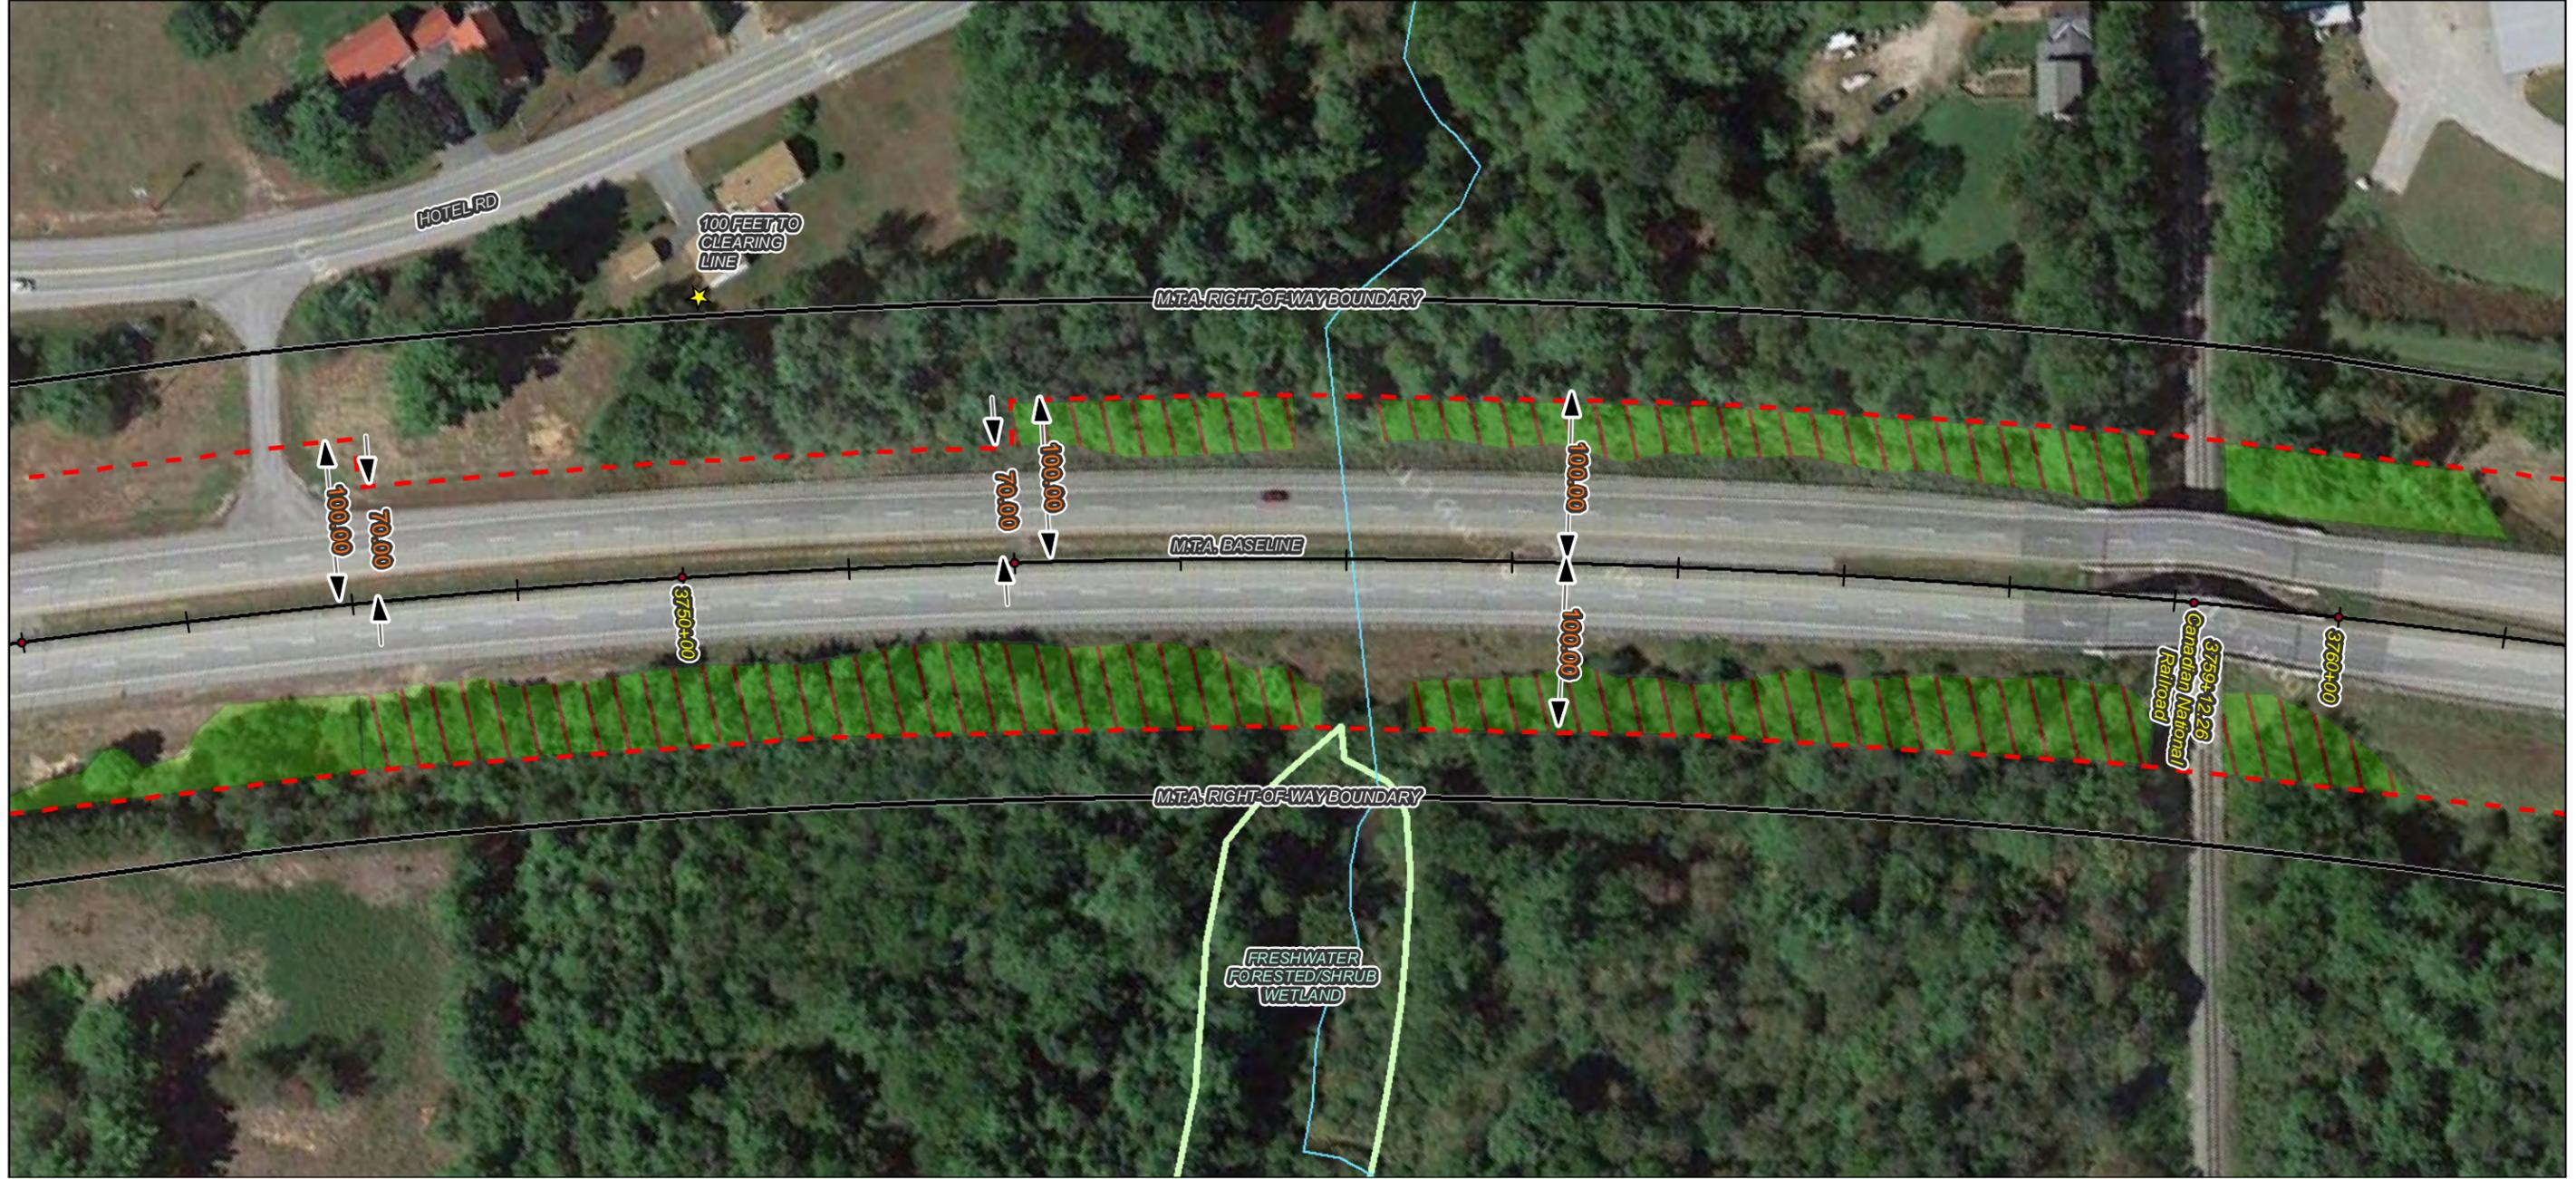

**Notes:**

1. All trees, down timber, brush, bushes, shrubs, plants and debris not designated to remain shall be removed from the clearing areas shown on these plans.
2. All stumps, whether existing or resulting from the clearing operation, that are located within the roadway clear zone or within areas that can be mowable after clearing operations are completed, shall be cut or ground flush with the surrounding grade. All other stumps shall be cut as close as practicable to the surrounding grade, maximum height of 3-inches.
3. Stumps located in back slopes and within 15-vertical feet of the ditch line shall be cut or ground flush.
4. Contractor shall take all precautions to protect traffic from flying debris generated by the operation.
5. All vegetated areas to remain that are damaged by the clearing operation shall be repaired at no cost to the Authority.
6. Mechanized clearing operations shall maintain a 25-foot setback from all streams and sensitive environmental areas.

**Legend:**

- ROW Boundary
- - - Clearing Limit Line
- Vegetation To Be Removed
- ▨ No Stump Grinding Required
- ~ Streams
- Freshwater Emergent Wetland
- Freshwater Forested/Shrub Wetland
- Water Body
- Conservation Lands

Imagery ©2014 Google



No.	Revision	By	Date


Designed By:					
<b>MAINE TURNPIKE AUTHORITY</b>					
	By	Date		By	Date
Designed	BT	7/22	Checked	BT	7/22
Drawn	RB	7/22	In Charge of	ST	7/22

MAINE TURNPIKE  
 2360 CONGRESS STREET  
 PORTLAND, ME 04102  
 TEL (207) 871-7771  
 FAX (207) 879-5567

## THE GOLD STAR MEMORIAL HIGHWAY

CONTRACT: 2014.02  
 ROADSIDE CLEARING  
 MILE 63.0 TO MILE 75.3

CONTRACT: 2014.02      SHEET NUMBER: 291 of 465

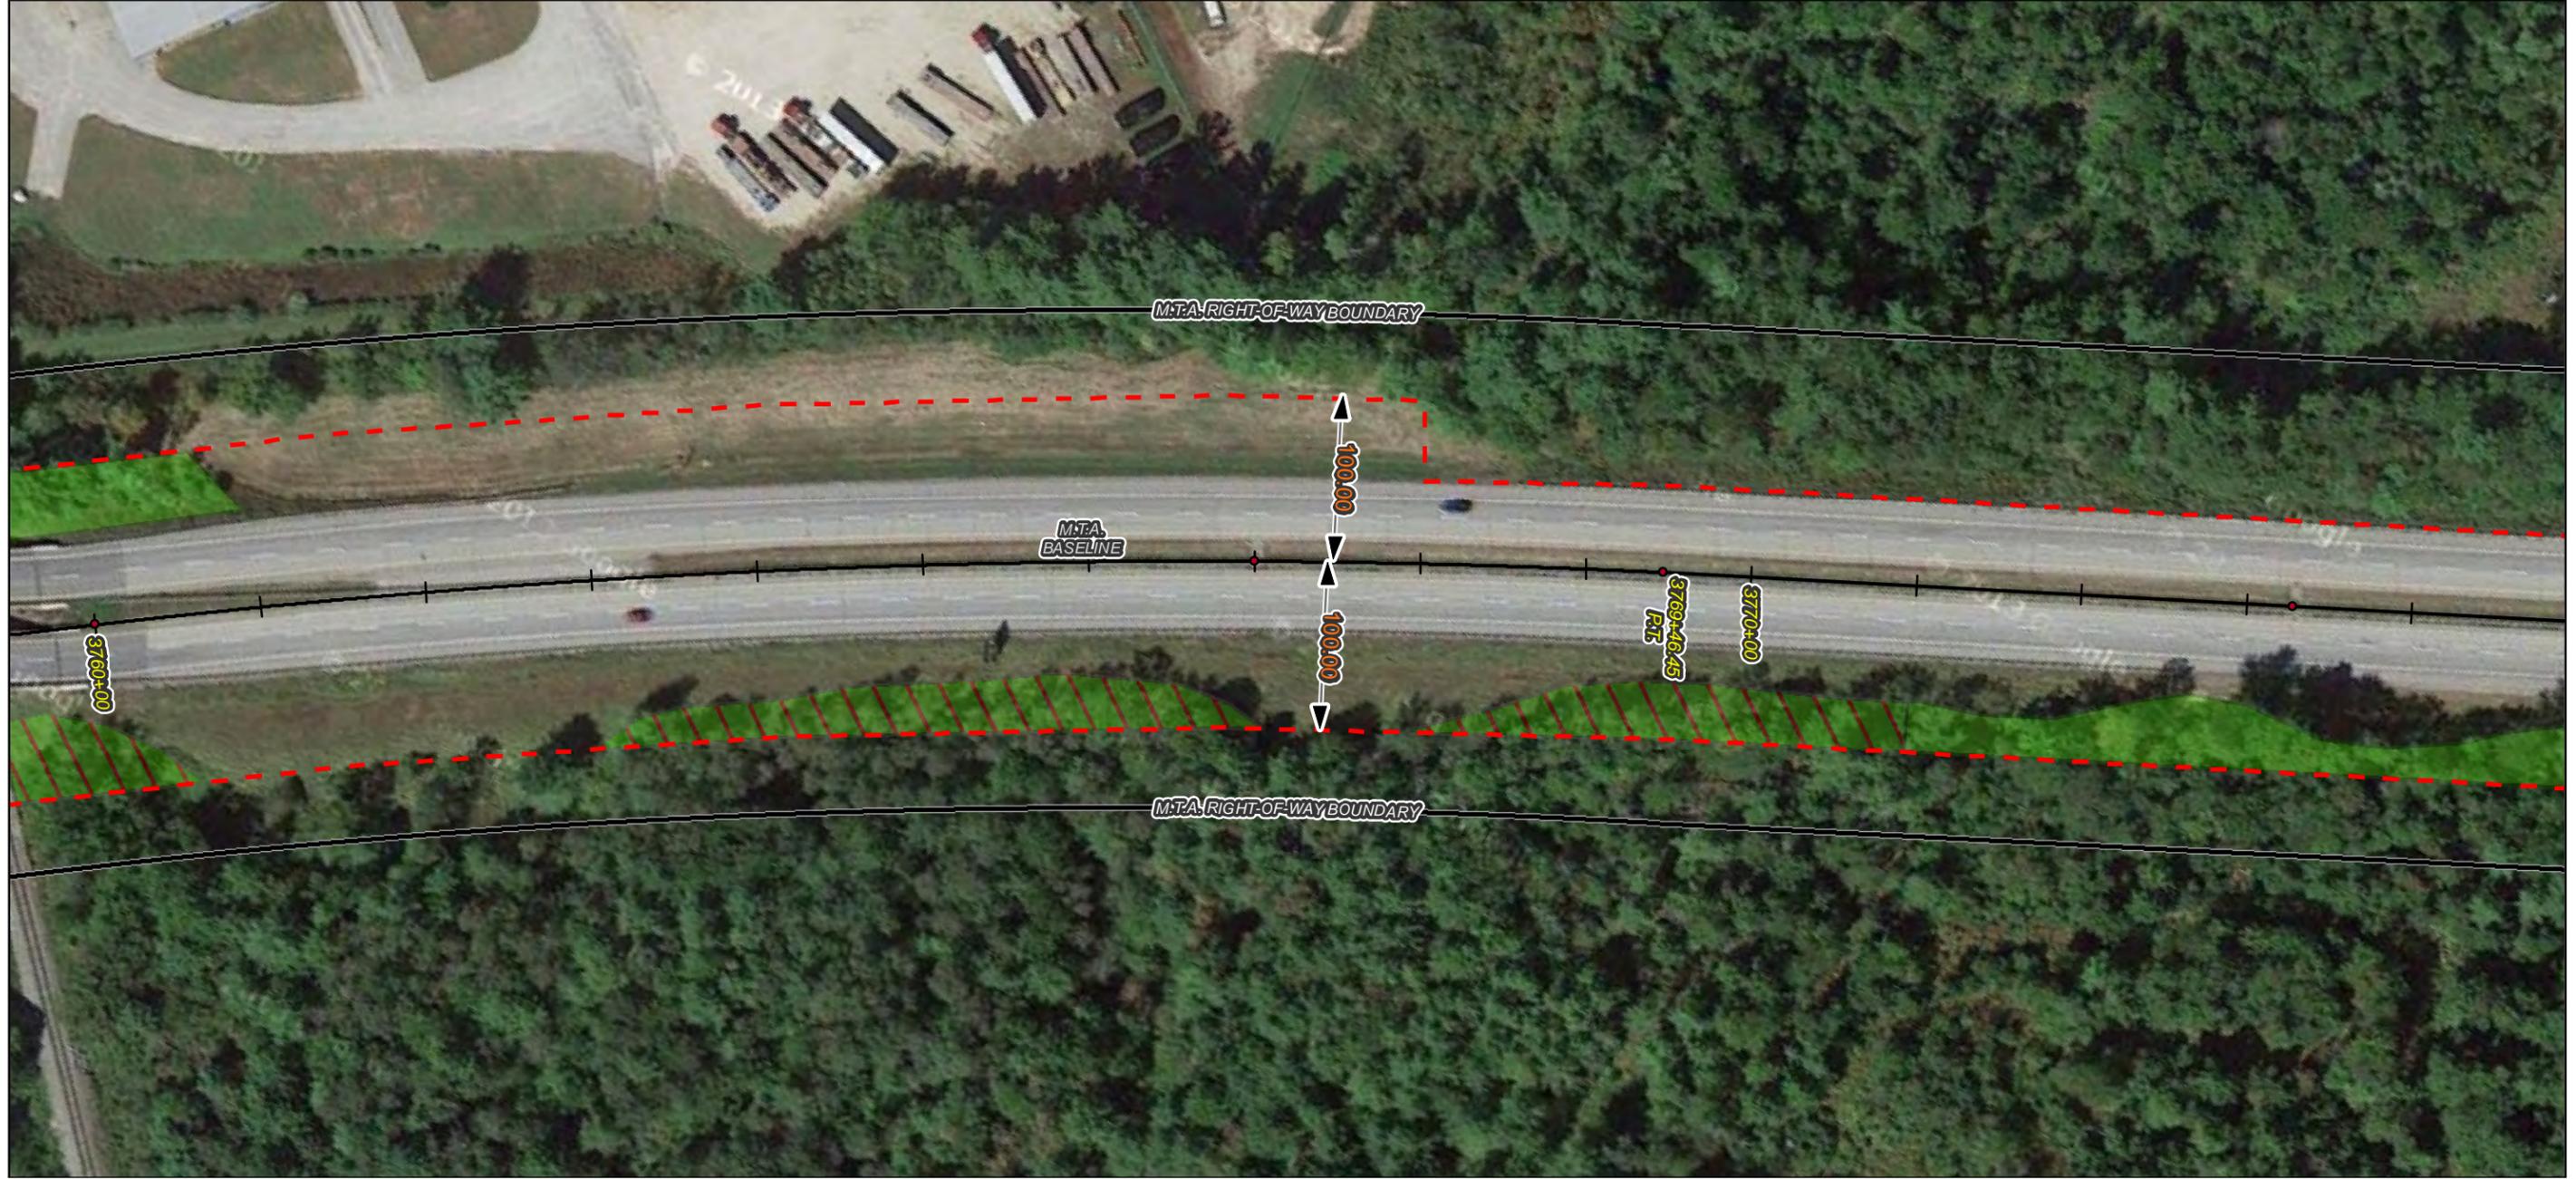

**Notes:**

1. All trees, down timber, brush, bushes, shrubs, plants and debris not designated to remain shall be removed from the clearing areas shown on these plans.
2. All stumps, whether existing or resulting from the clearing operation, that are located within the roadway clear zone or within areas that can be mowable after clearing operations are completed, shall be cut or ground flush with the surrounding grade. All other stumps shall be cut as close as practicable to the surrounding grade, maximum height of 3-inches.
3. Stumps located in back slopes and within 15-vertical feet of the ditch line shall be cut or ground flush.
4. Contractor shall take all precautions to protect traffic from flying debris generated by the operation.
5. All vegetated areas to remain that are damaged by the clearing operation shall be repaired at no cost to the Authority.
6. Mechanized clearing operations shall maintain a 25-foot setback from all streams and sensitive environmental areas.

**Legend:**

- ROW Boundary
- - - Clearing Limit Line
- Vegetation To Be Removed
- ▨ No Stump Grinding Required
- ~ Streams
- NWI Wetland Type
  - Freshwater Emergent Wetland
  - Freshwater Forested/Shrub Wetland
  - Water Body
  - Conservation Lands

Imagery ©2014 Google



No.	Revision	By	Date

Designed By:					
<b>MAINE TURNPIKE AUTHORITY</b>					
	By	Date		By	Date
	BT	7/22	Checked	BT	7/22
	Drawn	RB	In Charge of	ST	7/22

MAINE TURNPIKE  
 2360 CONGRESS STREET  
 PORTLAND, ME 04102  
 TEL (207) 871-7771  
 FAX (207) 879-5567

## THE GOLD STAR MEMORIAL HIGHWAY

CONTRACT: 2014.02 ROADSIDE CLEARING MILE 63.0 TO MILE 75.3
<span>CONTRACT: 2014.02</span> <span>SHEET NUMBER: 292 of 465</span>



Imagery ©2014 Google

**Notes:**

1. All trees, down timber, brush, bushes, shrubs, plants and debris not designated to remain shall be removed from the clearing areas shown on these plans.
2. All stumps, whether existing or resulting from the clearing operation, that are located within the roadway clear zone or within areas that can be mowable after clearing operations are completed, shall be cut or ground flush with the surrounding grade. All other stumps shall be cut as close as practicable to the surrounding grade, maximum height of 3-inches.
3. Stumps located in back slopes and within 15-vertical feet of the ditch line shall be cut or ground flush.
4. Contractor shall take all precautions to protect traffic from flying debris generated by the operation.
5. All vegetated areas to remain that are damaged by the clearing operation shall be repaired at no cost to the Authority.
6. Mechanized clearing operations shall maintain a 25-foot setback from all streams and sensitive environmental areas.

**Legend:**

- ROW Boundary
- - - Clearing Limit Line
- Vegetation To Be Removed
- ▨ No Stump Grinding Required
- ~ Streams
- NWI Wetland Type
  - Freshwater Emergent Wetland
  - Freshwater Forested/Shrub Wetland
  - Water Body
  - Conservation Lands



No.	Revision	By	Date


Designed By:					
<b>MAINE TURNPIKE AUTHORITY</b>					
	By	Date		By	Date
	BT	7/22	Checked	BT	7/22
	RB	7/22	In Charge of	ST	7/22

MAINE TURNPIKE  
2360 CONGRESS STREET  
PORTLAND, ME 04102  
TEL (207) 871-7771  
FAX (207) 879-5567



**THE GOLD STAR MEMORIAL HIGHWAY**

CONTRACT: 2014.02  
ROADSIDE CLEARING  
MILE 63.0 TO MILE 75.3

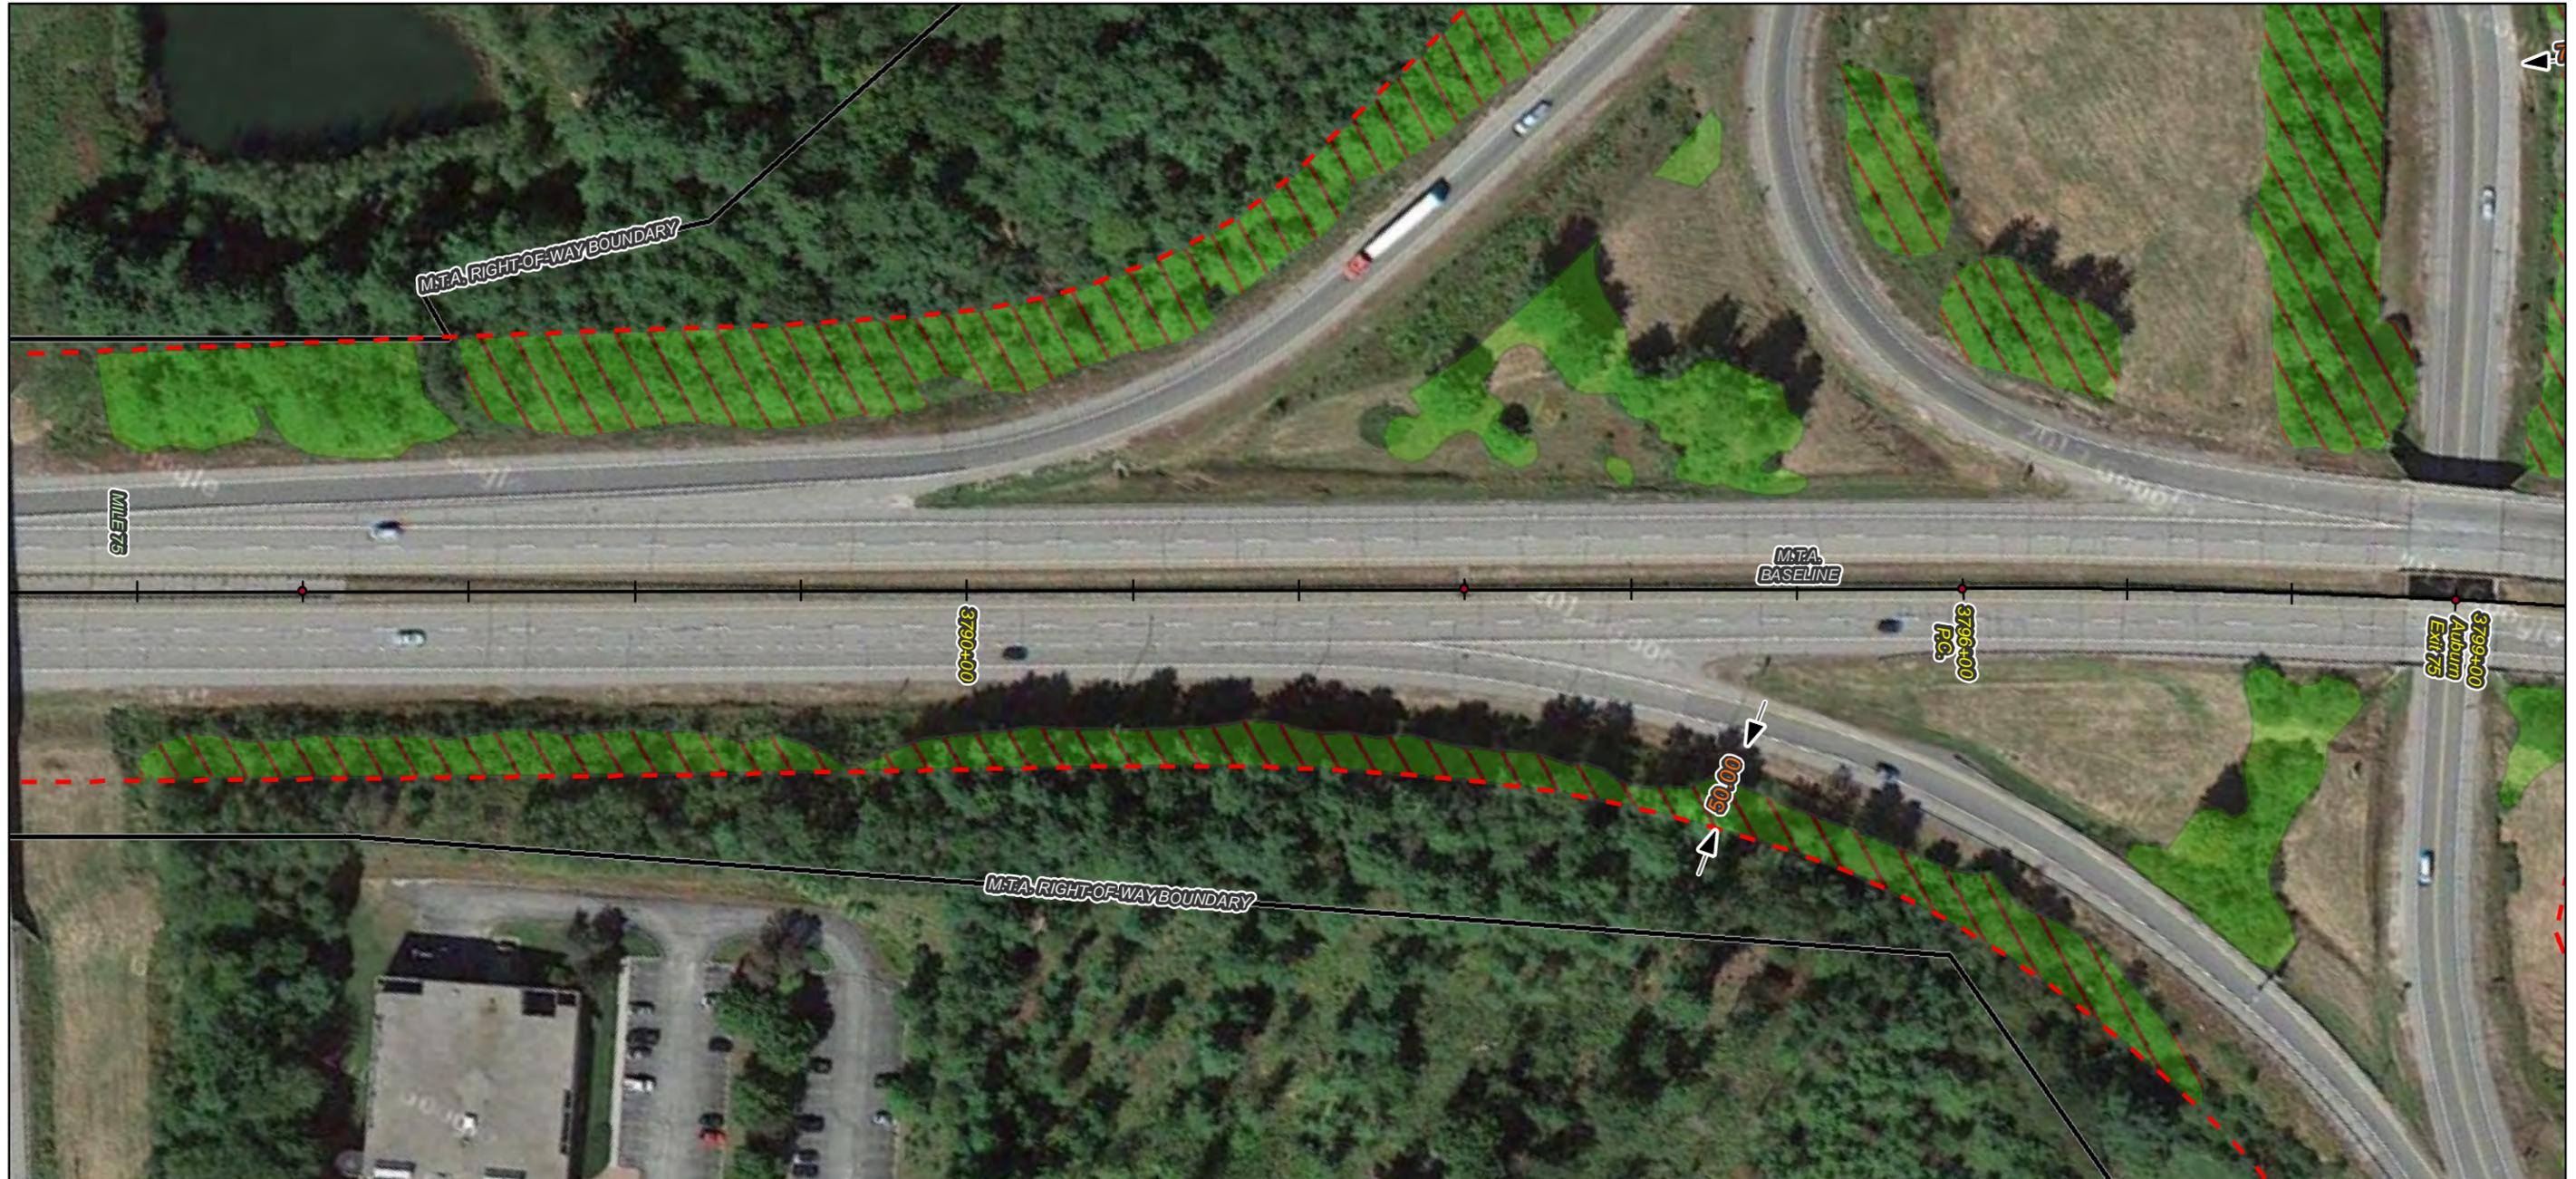


Imagery ©2014 Google

**Notes:**

1. All trees, down timber, brush, bushes, shrubs, plants and debris not designated to remain shall be removed from the clearing areas shown on these plans.
2. All stumps, whether existing or resulting from the clearing operation, that are located within the roadway clear zone or within areas that can be mowable after clearing operations are completed, shall be cut or ground flush with the surrounding grade. All other stumps shall be cut as close as practicable to the surrounding grade, maximum height of 3-inches.
3. Stumps located in back slopes and within 15-vertical feet of the ditch line shall be cut or ground flush.
4. Contractor shall take all precautions to protect traffic from flying debris generated by the operation.
5. All vegetated areas to remain that are damaged by the clearing operation shall be repaired at no cost to the Authority.
6. Mechanized clearing operations shall maintain a 25-foot setback from all streams and sensitive environmental areas.

**Legend:**

- ROW Boundary
- - - Clearing Limit Line
- ▨ Vegetation To Be Removed
- ▨ No Stump Grinding Required
- ~ Streams
- NWI Wetland Type
  - ▨ Freshwater Emergent Wetland
  - ▨ Freshwater Forested/Shrub Wetland
  - ▨ Water Body
  - ▨ Conservation Lands

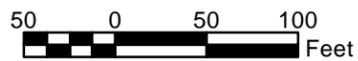

No.	Revision	By	Date

Designed By:					
<b>MAINE TURNPIKE AUTHORITY</b>					
	By	Date		By	Date
	BT	7/22	Checked	BT	7/22
	RB	7/22	In Charge of	ST	7/22

MAINE TURNPIKE  
2360 CONGRESS STREET  
PORTLAND, ME 04102  
TEL (207) 871-7771  
FAX (207) 879-5567



**THE GOLD STAR  
MEMORIAL HIGHWAY**

CONTRACT: 2014.02  
ROADSIDE CLEARING  
MILE 63.0 TO MILE 75.3



**Notes:**

1. All trees, down timber, brush, bushes, shrubs, plants and debris not designated to remain shall be removed from the clearing areas shown on these plans.
2. All stumps, whether existing or resulting from the clearing operation, that are located within the roadway clear zone or within areas that can be mowable after clearing operations are completed, shall be cut or ground flush with the surrounding grade. All other stumps shall be cut as close as practicable to the surrounding grade, maximum height of 3-inches.
3. Stumps located in back slopes and within 15-vertical feet of the ditch line shall be cut or ground flush.
4. Contractor shall take all precautions to protect traffic from flying debris generated by the operation.
5. All vegetated areas to remain that are damaged by the clearing operation shall be repaired at no cost to the Authority.
6. Mechanized clearing operations shall maintain a 25-foot setback from all streams and sensitive environmental areas.

**Legend:**

- ROW Boundary
- - - Clearing Limit Line
- Vegetation To Be Removed
- ▨ No Stump Grinding Required
- ~ Streams
- NWI Wetland Type
  - Freshwater Emergent Wetland
  - Freshwater Forested/Shrub Wetland
  - Water Body
  - Conservation Lands

Imagery ©2014 Google



No.	Revision	By	Date


Designed By:					
<b>MAINE TURNPIKE AUTHORITY</b>					
	By	Date		By	Date
	BT	7/22	Checked	BT	7/22
	RB	7/22	In Charge of	ST	7/22

MAINE TURNPIKE  
2360 CONGRESS STREET  
PORTLAND, ME 04102  
TEL (207) 871-7771  
FAX (207) 879-5567



**THE GOLD STAR  
MEMORIAL HIGHWAY**

CONTRACT: 2014.02  
ROADSIDE CLEARING  
MILE 63.0 TO MILE 75.3

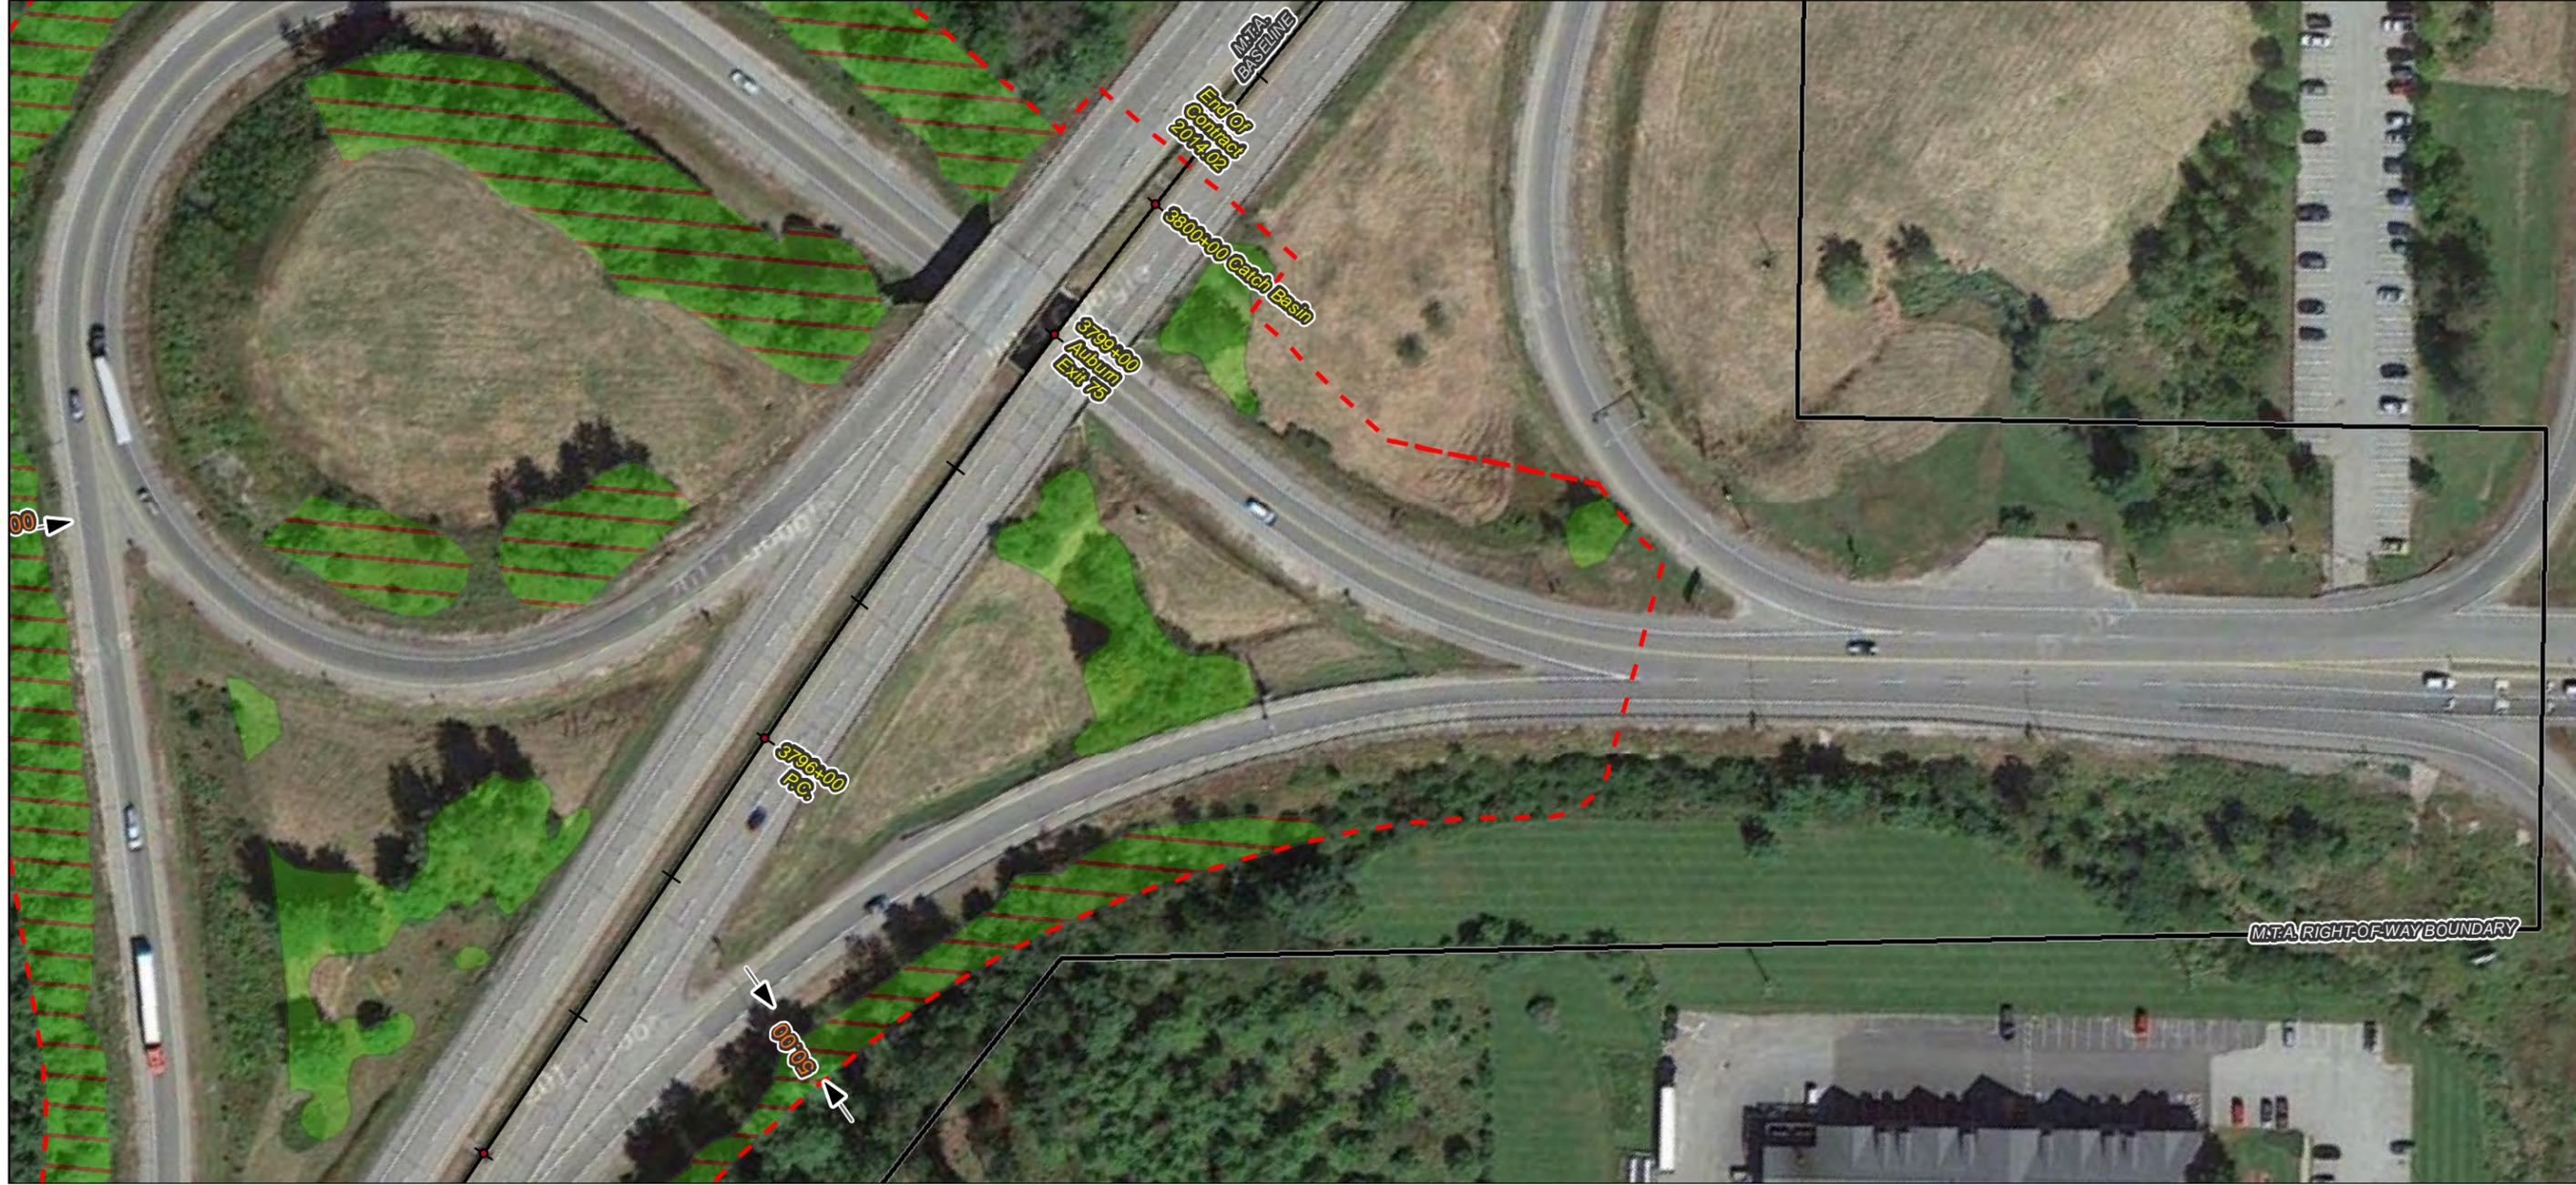

Imagery ©2014 Google

**Notes:**

1. All trees, down timber, brush, bushes, shrubs, plants and debris not designated to remain shall be removed from the clearing areas shown on these plans.
2. All stumps, whether existing or resulting from the clearing operation, that are located within the roadway clear zone or within areas that can be mowable after clearing operations are completed, shall be cut or ground flush with the surrounding grade. All other stumps shall be cut as close as practicable to the surrounding grade, maximum height of 3-inches.
3. Stumps located in back slopes and within 15-vertical feet of the ditch line shall be cut or ground flush.
4. Contractor shall take all precautions to protect traffic from flying debris generated by the operation.
5. All vegetated areas to remain that are damaged by the clearing operation shall be repaired at no cost to the Authority.
6. Mechanized clearing operations shall maintain a 25-foot setback from all streams and sensitive environmental areas.

**Legend:**

- ROW Boundary
- - - Clearing Limit Line
- Vegetation To Be Removed
- ▨ No Stump Grinding Required
- ~ Streams
- NWI Wetland Type
  - Freshwater Emergent Wetland
  - Freshwater Forested/Shrub Wetland
  - Water Body
  - Conservation Lands



No.	Revision	By	Date

Designed By:					
<b>MAINE TURNPIKE AUTHORITY</b>					
	By	Date		By	Date
Designed	BT	7/22	Checked	BT	7/22
Drawn	RB	7/22	In Charge of	ST	7/22

MAINE TURNPIKE  
2360 CONGRESS STREET  
PORTLAND, ME 04102  
TEL (207) 871-7771  
FAX (207) 879-5567



**THE GOLD STAR MEMORIAL HIGHWAY**

CONTRACT: 2014.02  
ROADSIDE CLEARING  
MILE 63.0 TO MILE 75.3