




THE GOLD STAR  
MEMORIAL HIGHWAY

# MAINE TURNPIKE AUTHORITY

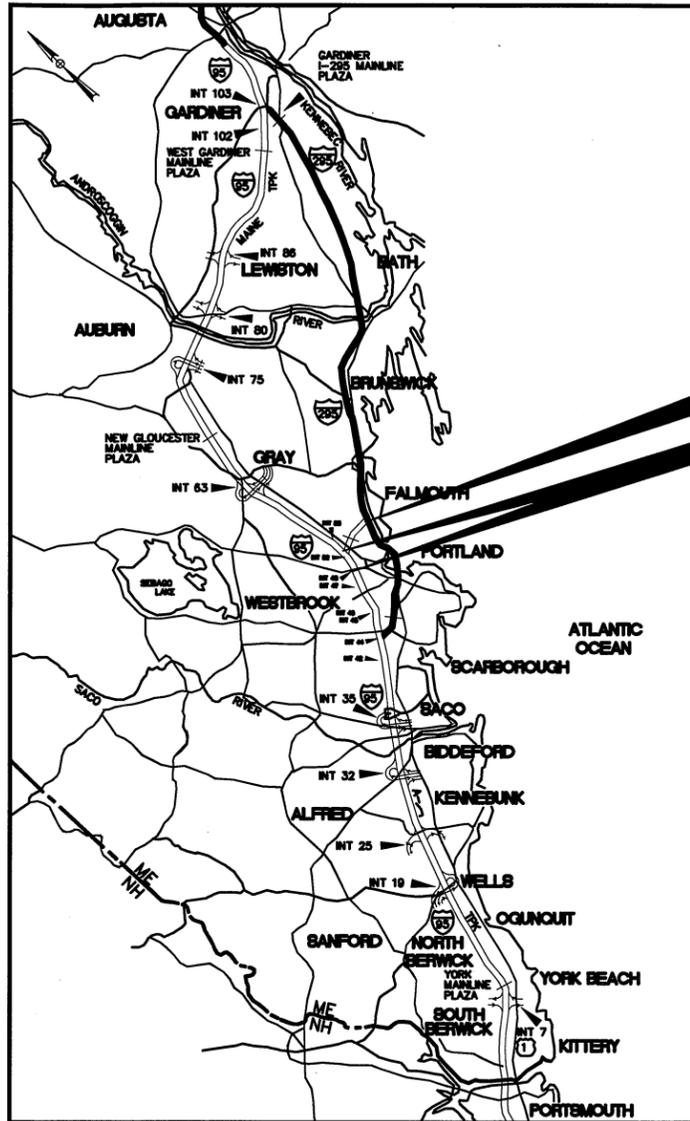

LOCATION MAP

CONTRACT 2016.07  
CLEARING MM 47.7 TO  
MM 51.8 & MM FS 0.0  
TO MM FS 3.8

DANIEL E. WATHEN, CHAIR  
MICHAEL J. CIANCHETTE, MEMBER  
GERARD P. CONLEY, SR., MEMBER  
FREEMAN R. GOODRICH, MEMBER  
JOHN E. DORITY, MEMBER  
ROBERT D. STONE, MEMBER  
KAREN S. DOYLE, MEMBER EX-OFFICIO, MAINE DOT

S. PETER MILLS, EXECUTIVE DIRECTOR

## CONTRACT 2016.07 ROADSIDE CLEARING MILE 47.7 TO MILE 51.8 MILE FS 0.0 TO MILE FS 3.8

INDEX OF SHEETS	
SHEET NO.	DESCRIPTION
184-201	MM 47.7 TO MM 51.8 CLEARING AREA MAPS
001-016	MM FS 0.0 TO MM FS 3.8 CLEARING AREA MAPS

Contract 2016.07

APPROVED:

MAINE TURNPIKE AUTHORITY


PETER S. MERFELD, P.E.—CHIEF OPERATIONS OFFICER

10-13-16  
DATE

STEPHEN R. TARTRE, P.E.—DIRECTOR OF ENGINEERING AND BUILDING MAINTENANCE

10/13/16  
DATE

  
BRIAN A. TADDEO, P.E.  
PROJECT ENGINEER  
10/13/16  
DATE

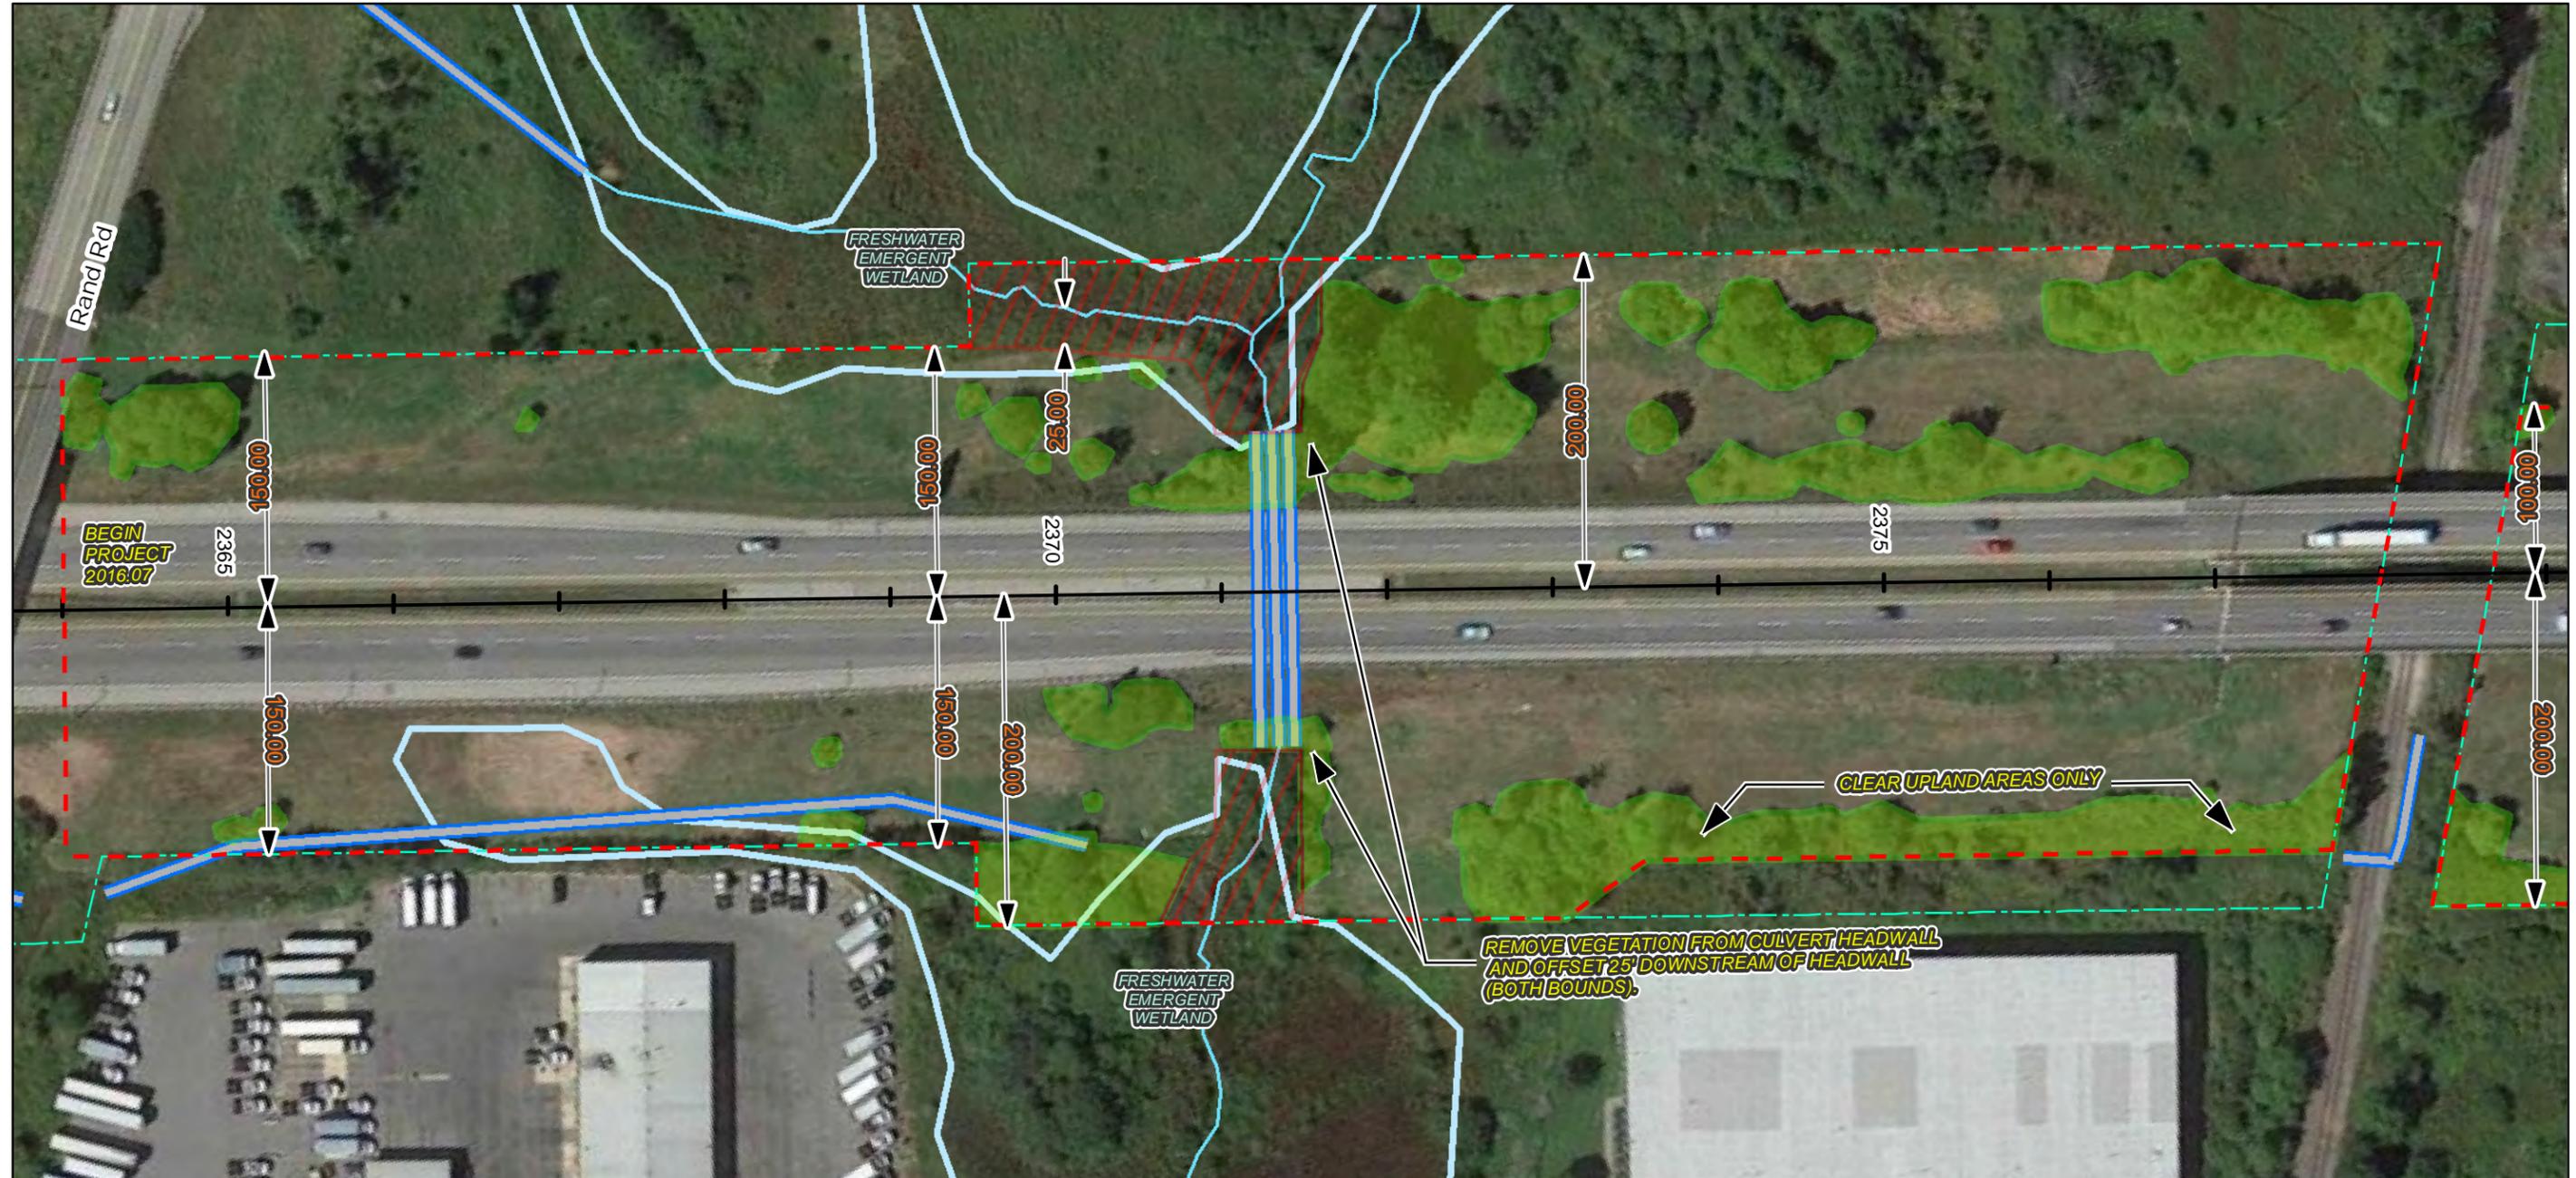

Date: 11/01/2016

**Notes:**

1. All trees, down timber, brush, bushes, shrubs, plants and debris not designated to remain shall be removed from the clearing areas shown on these plans.
2. All stumps, whether existing or resulting from the clearing operation, that are located within the roadway clear zone or within areas that can be mowable after clearing operations are completed, shall be cut or ground flush with the surrounding grade. All other stumps shall be cut as close as practicable to the surrounding grade, maximum height of 3-inches.
3. Stumps located in back slopes and within 15-vertical feet of the ditch line shall be cut or ground flush.
4. Contractor shall take all precautions to protect traffic from flying debris generated by the operation.
5. All vegetated areas to remain that are damaged by the clearing operation shall be repaired at no cost to the Authority.
6. Mechanized clearing operations shall maintain a 25-foot setback from all streams and sensitive environmental areas.

**Legend:**

- — — — — ROW Boundary
- — — — — Clearing Limit Line
- — — — — Vegetation To Be Removed
- — — — — No Stump Grinding Required
- — — — — Do Not Remove Vegetation
- ~ ~ ~ ~ ~ Streams
- Freshwater Emergent Wetland
- Freshwater Forested/Shrub Wetland
- Water Body
- Conservation Lands
- Culverts

Imagery © 2016 Google




Designed By:		<b>MAINE TURNPIKE AUTHORITY</b>			
No.	Revision	By	Date	By	Date
1	Addendum 1	BT	11/02/16	ST	10/14/16

MAINE TURNPIKE  
2360 CONGRESS STREET  
PORTLAND, ME 04102  
TEL (207) 871-7771  
FAX (207) 879-5567



**THE GOLD STAR  
MEMORIAL HIGHWAY**

CONTRACT: 2016.07  
ROADSIDE CLEARING  
MILE 47.7 TO MILE 51.8  
MILE FSPUR 0.0 TO MILE 3.8

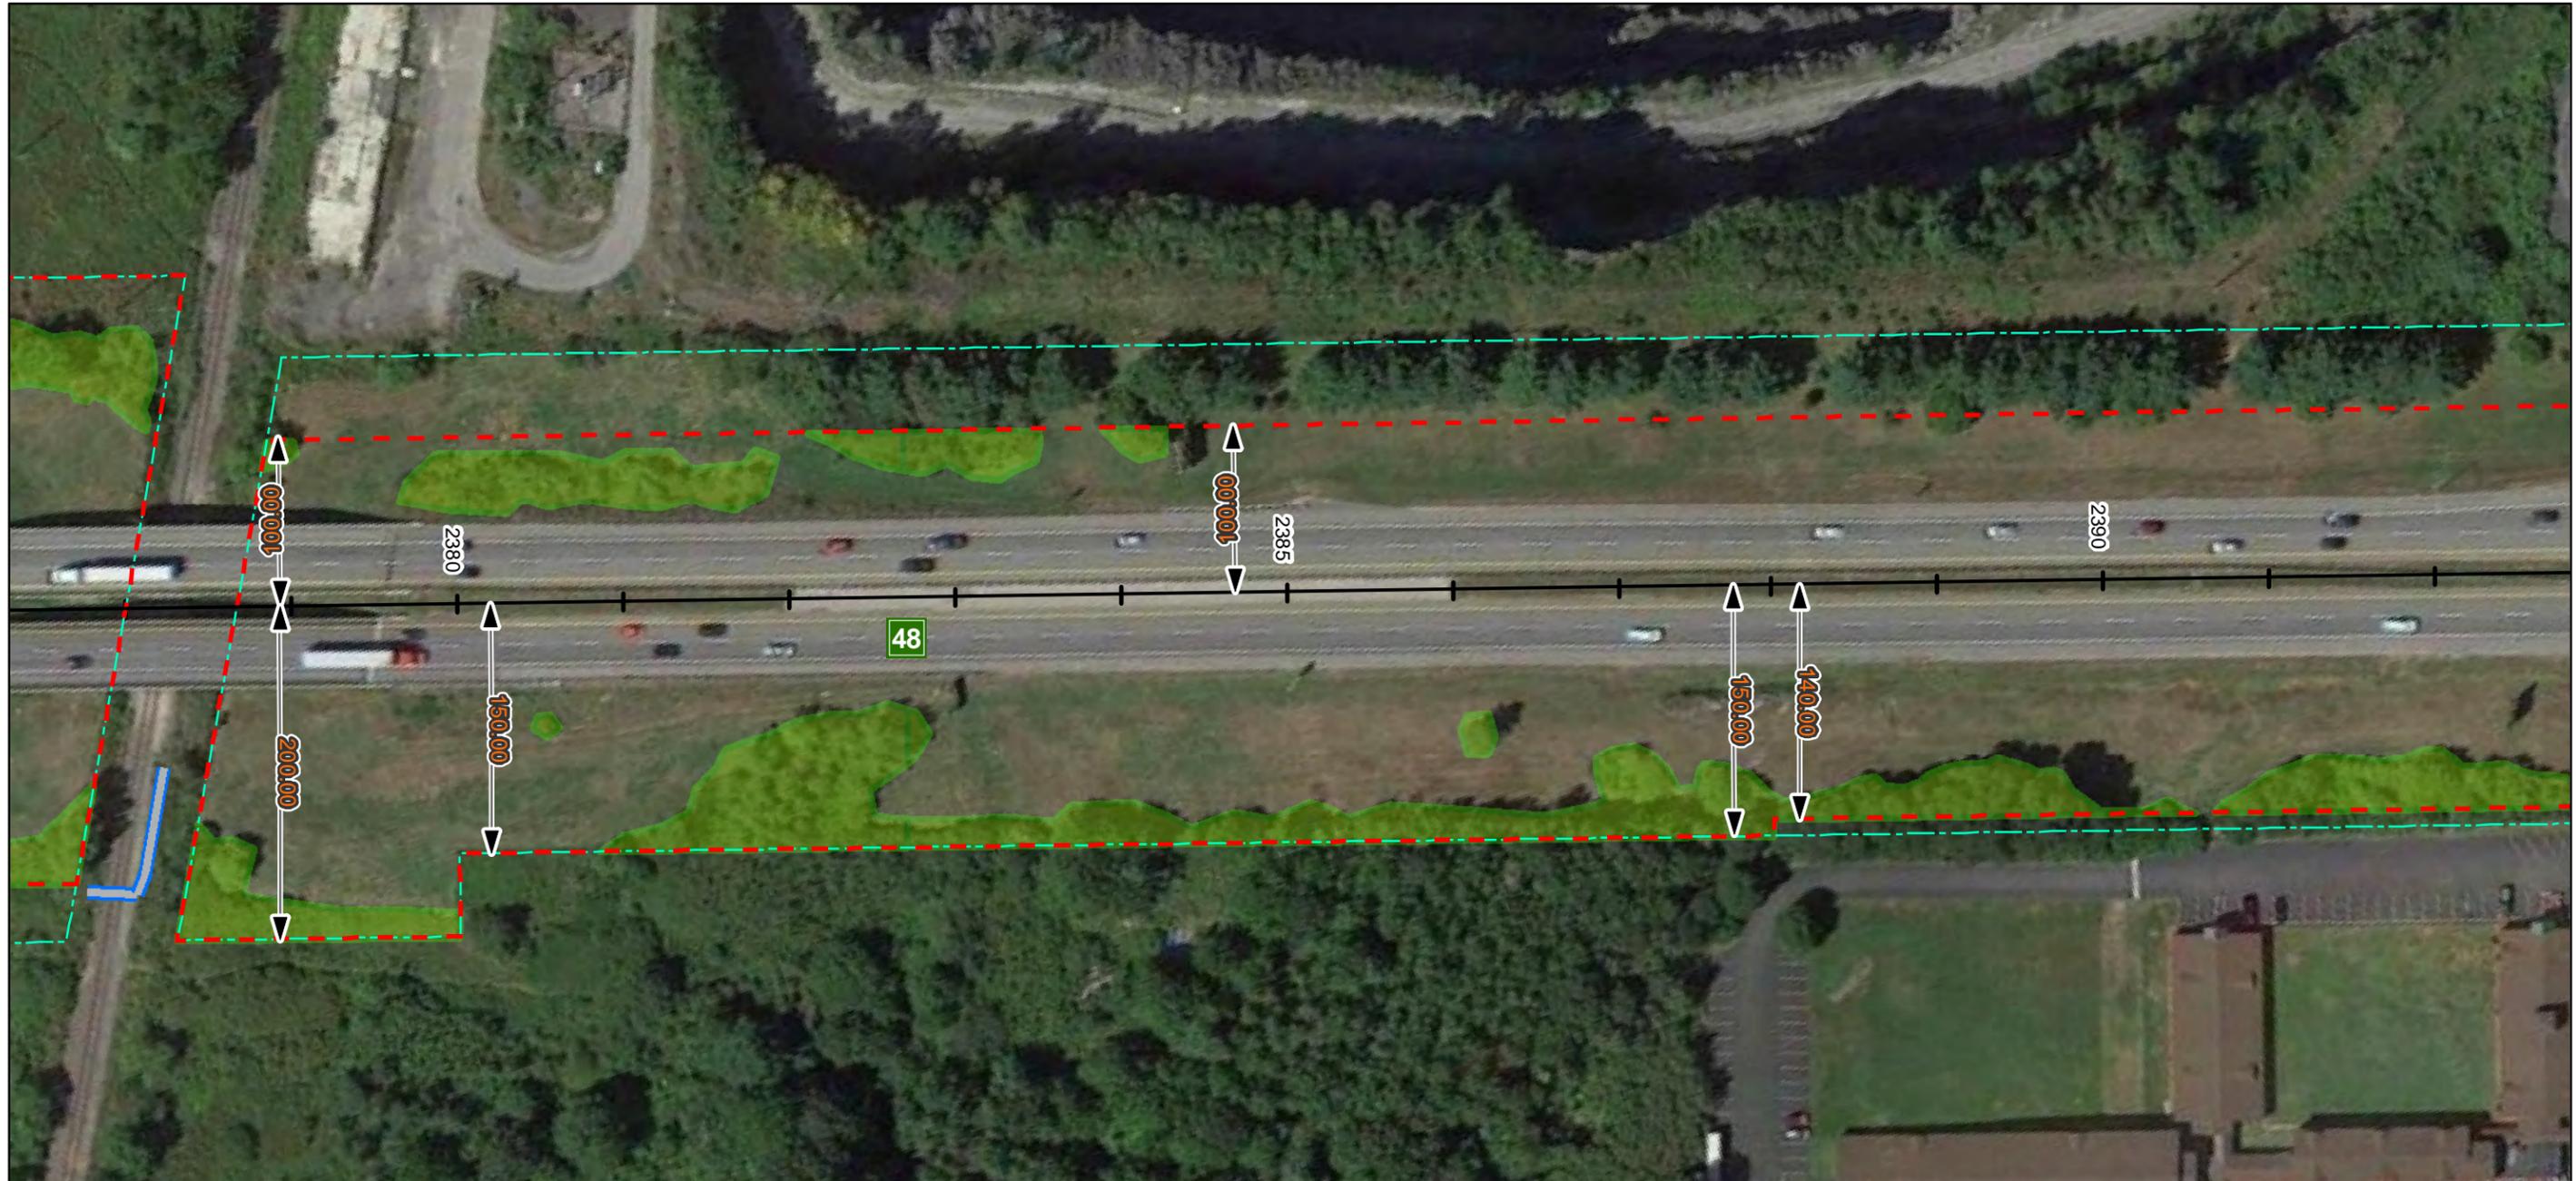

Date: 11/01/2016


**Notes:**

1. All trees, down timber, brush, bushes, shrubs, plants and debris not designated to remain shall be removed from the clearing areas shown on these plans.
2. All stumps, whether existing or resulting from the clearing operation, that are located within the roadway clear zone or within areas that can be mowable after clearing operations are completed, shall be cut or ground flush with the surrounding grade. All other stumps shall be cut as close as practicable to the surrounding grade, maximum height of 3-inches.
3. Stumps located in back slopes and within 15-vertical feet of the ditch line shall be cut or ground flush.
4. Contractor shall take all precautions to protect traffic from flying debris generated by the operation.
5. All vegetated areas to remain that are damaged by the clearing operation shall be repaired at no cost to the Authority.
6. Mechanized clearing operations shall maintain a 25-foot setback from all streams and sensitive environmental areas.

**Legend:**

- ROW Boundary
- Clearing Limit Line
- Vegetation To Be Removed
- No Stump Grinding Required
- Do Not Remove Vegetation
- ~ Streams
- NW1 Wetland Type
- Freshwater Emergent Wetland
- Freshwater Forested/Shrub Wetland
- Water Body
- Conservation Lands
- Culverts

Imagery © 2016 Google

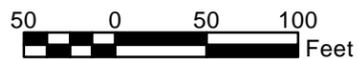


Designed By:		<b>MAINE TURNPIKE AUTHORITY</b>			
No.	Revision	By	Date	By	Date
1	Addendum 1	BT	11/02/16	Designed	JT 4/19/16
				Checked	BT 10/14/16
				In Charge of	ST 10/14/16
				Drawn	KC 4/19/16

MAINE TURNPIKE  
2360 CONGRESS STREET  
PORTLAND, ME 04102  
TEL (207) 871-7771  
FAX (207) 879-5567



THE GOLD STAR  
MEMORIAL HIGHWAY

CONTRACT: 2016.07  
ROADSIDE CLEARING  
MILE 47.7 TO MILE 51.8  
MILE FSPUR 0.0 TO MILE 3.8

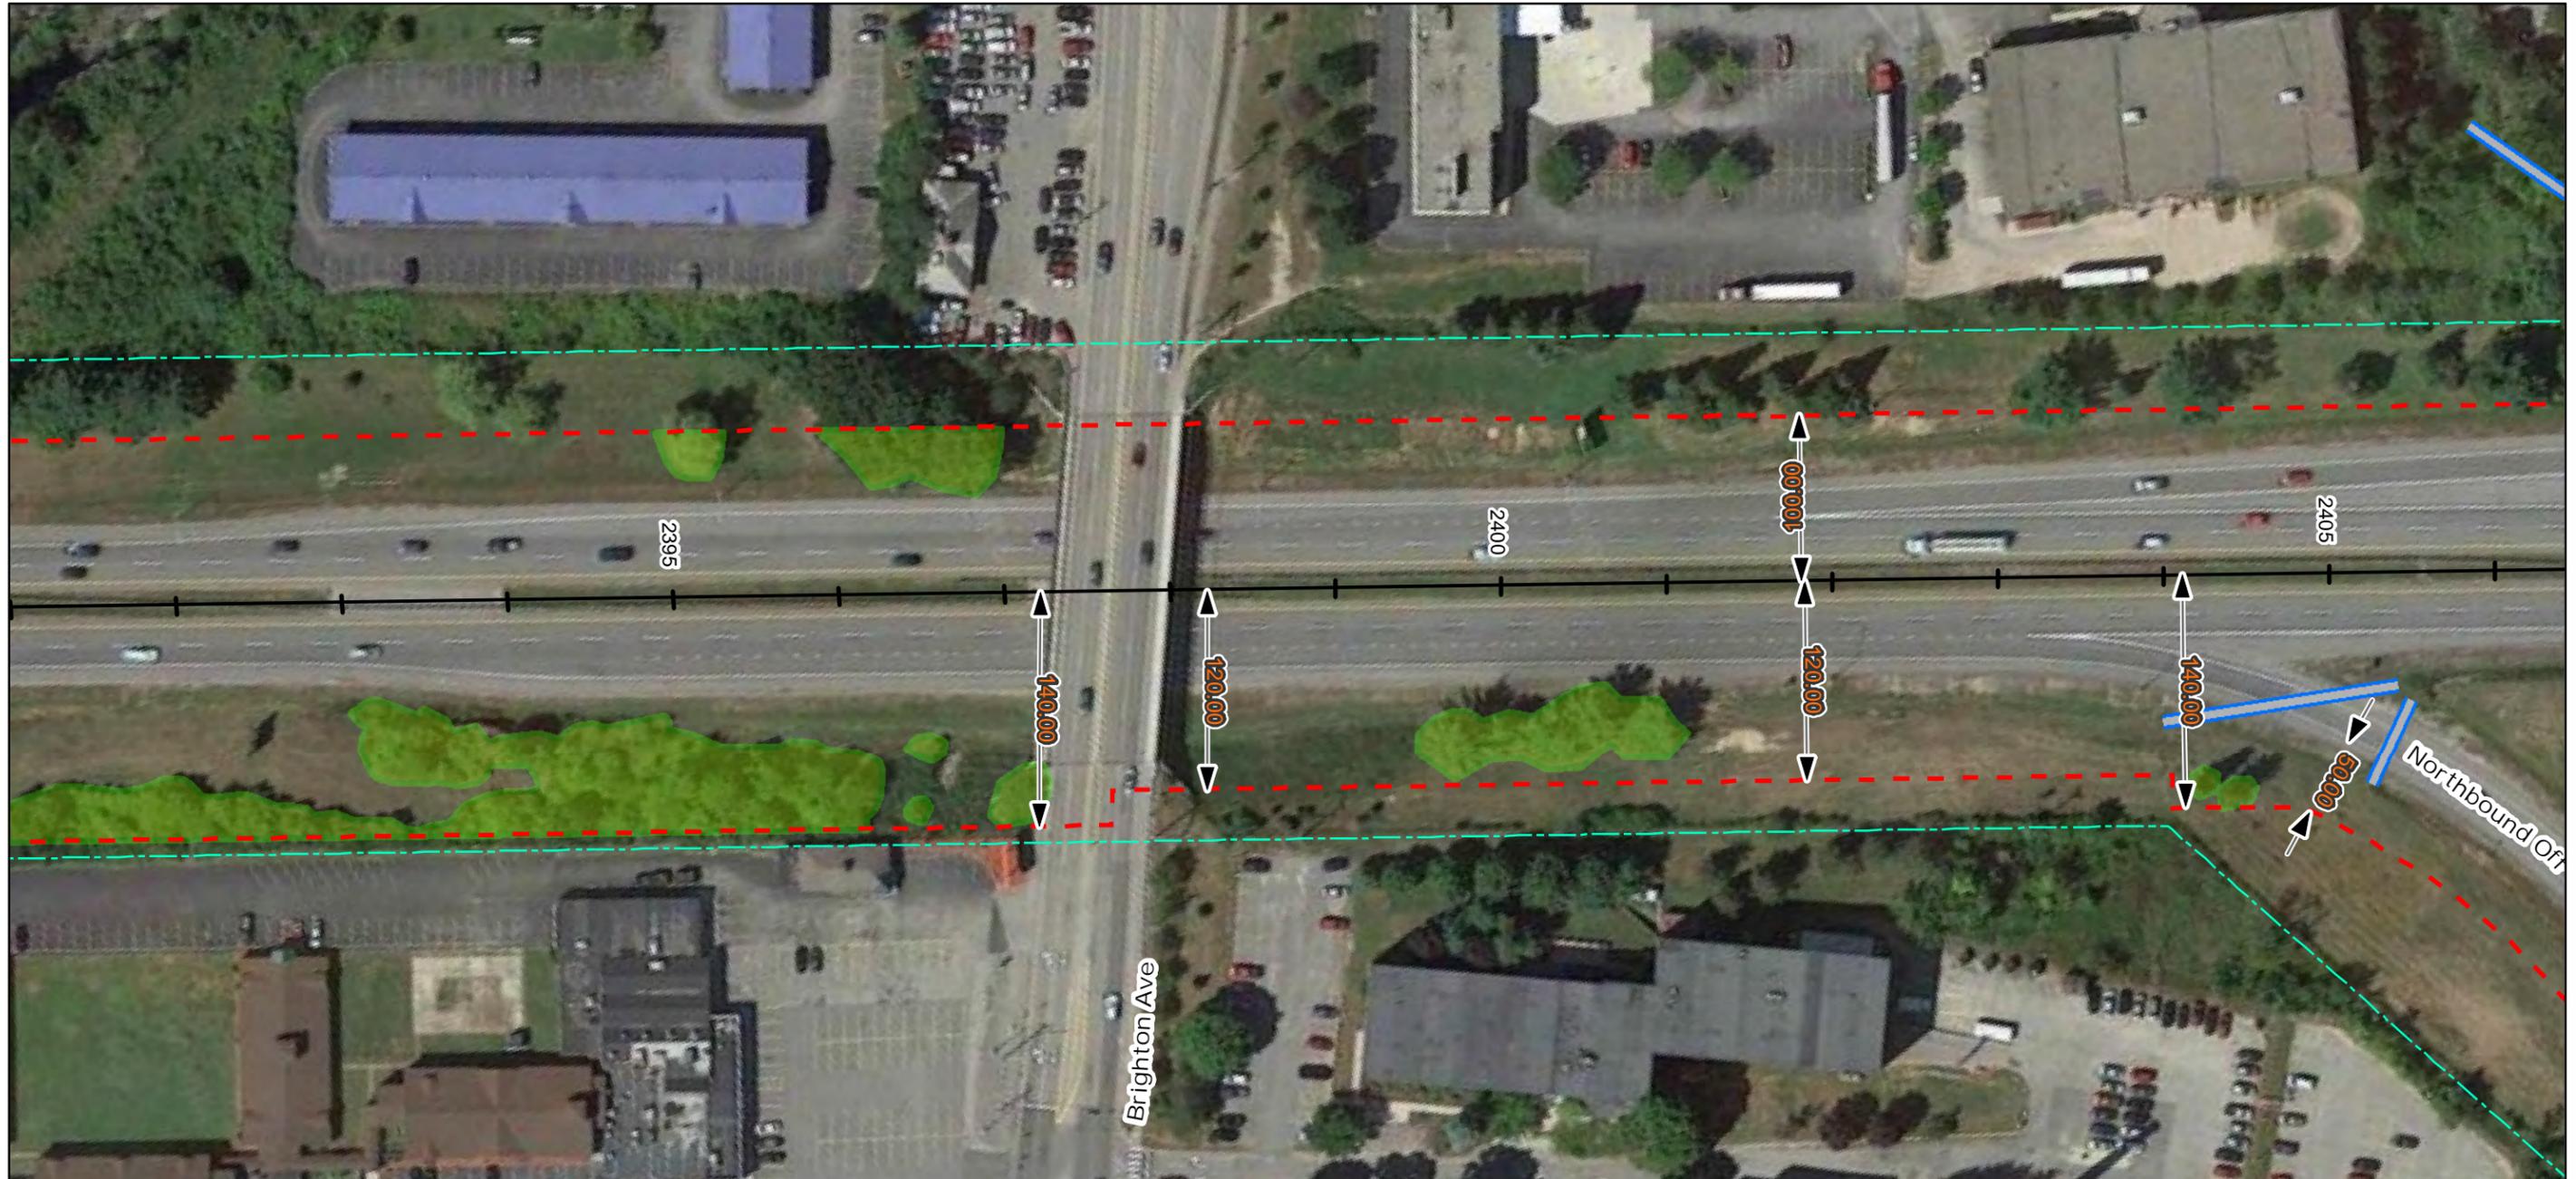

Date: 11/01/2016

**Notes:**

1. All trees, down timber, brush, bushes, shrubs, plants and debris not designated to remain shall be removed from the clearing areas shown on these plans.
2. All stumps, whether existing or resulting from the clearing operation, that are located within the roadway clear zone or within areas that can be mowable after clearing operations are completed, shall be cut or ground flush with the surrounding grade. All other stumps shall be cut as close as practicable to the surrounding grade, maximum height of 3-inches.
3. Stumps located in back slopes and within 15-vertical feet of the ditch line shall be cut or ground flush.
4. Contractor shall take all precautions to protect traffic from flying debris generated by the operation.
5. All vegetated areas to remain that are damaged by the clearing operation shall be repaired at no cost to the Authority.
6. Mechanized clearing operations shall maintain a 25-foot setback from all streams and sensitive environmental areas.

**Legend:**

- - - ROW Boundary
- - - Clearing Limit Line
- Vegetation To Be Removed
- No Stump Grinding Required
- Do Not Remove Vegetation
- ~ Streams
- NWI Wetland Type
- Freshwater Emergent Wetland
- Freshwater Forested/Shrub Wetland
- Water Body
- Conservation Lands
- Culverts

Imagery © 2016 Google



Designed By:		<b>MAINE TURNPIKE AUTHORITY</b>			
No.	Revision	By	Date	By	Date
1	Addendum 1	BT	11/02/16	Designed	JT 4/19/16
				Checked	BT 10/14/16
				Drawn	KC 4/19/16
				In Charge of	ST 10/14/16


MAINE TURNPIKE  
2360 CONGRESS STREET  
PORTLAND, ME 04102  
TEL (207) 871-7771  
FAX (207) 879-5567



THE GOLD STAR  
MEMORIAL HIGHWAY

CONTRACT: 2016.07  
ROADSIDE CLEARING  
MILE 47.7 TO MILE 51.8  
MILE FSPUR 0.0 TO MILE 3.8

# Mainline Sheet 187 of 422

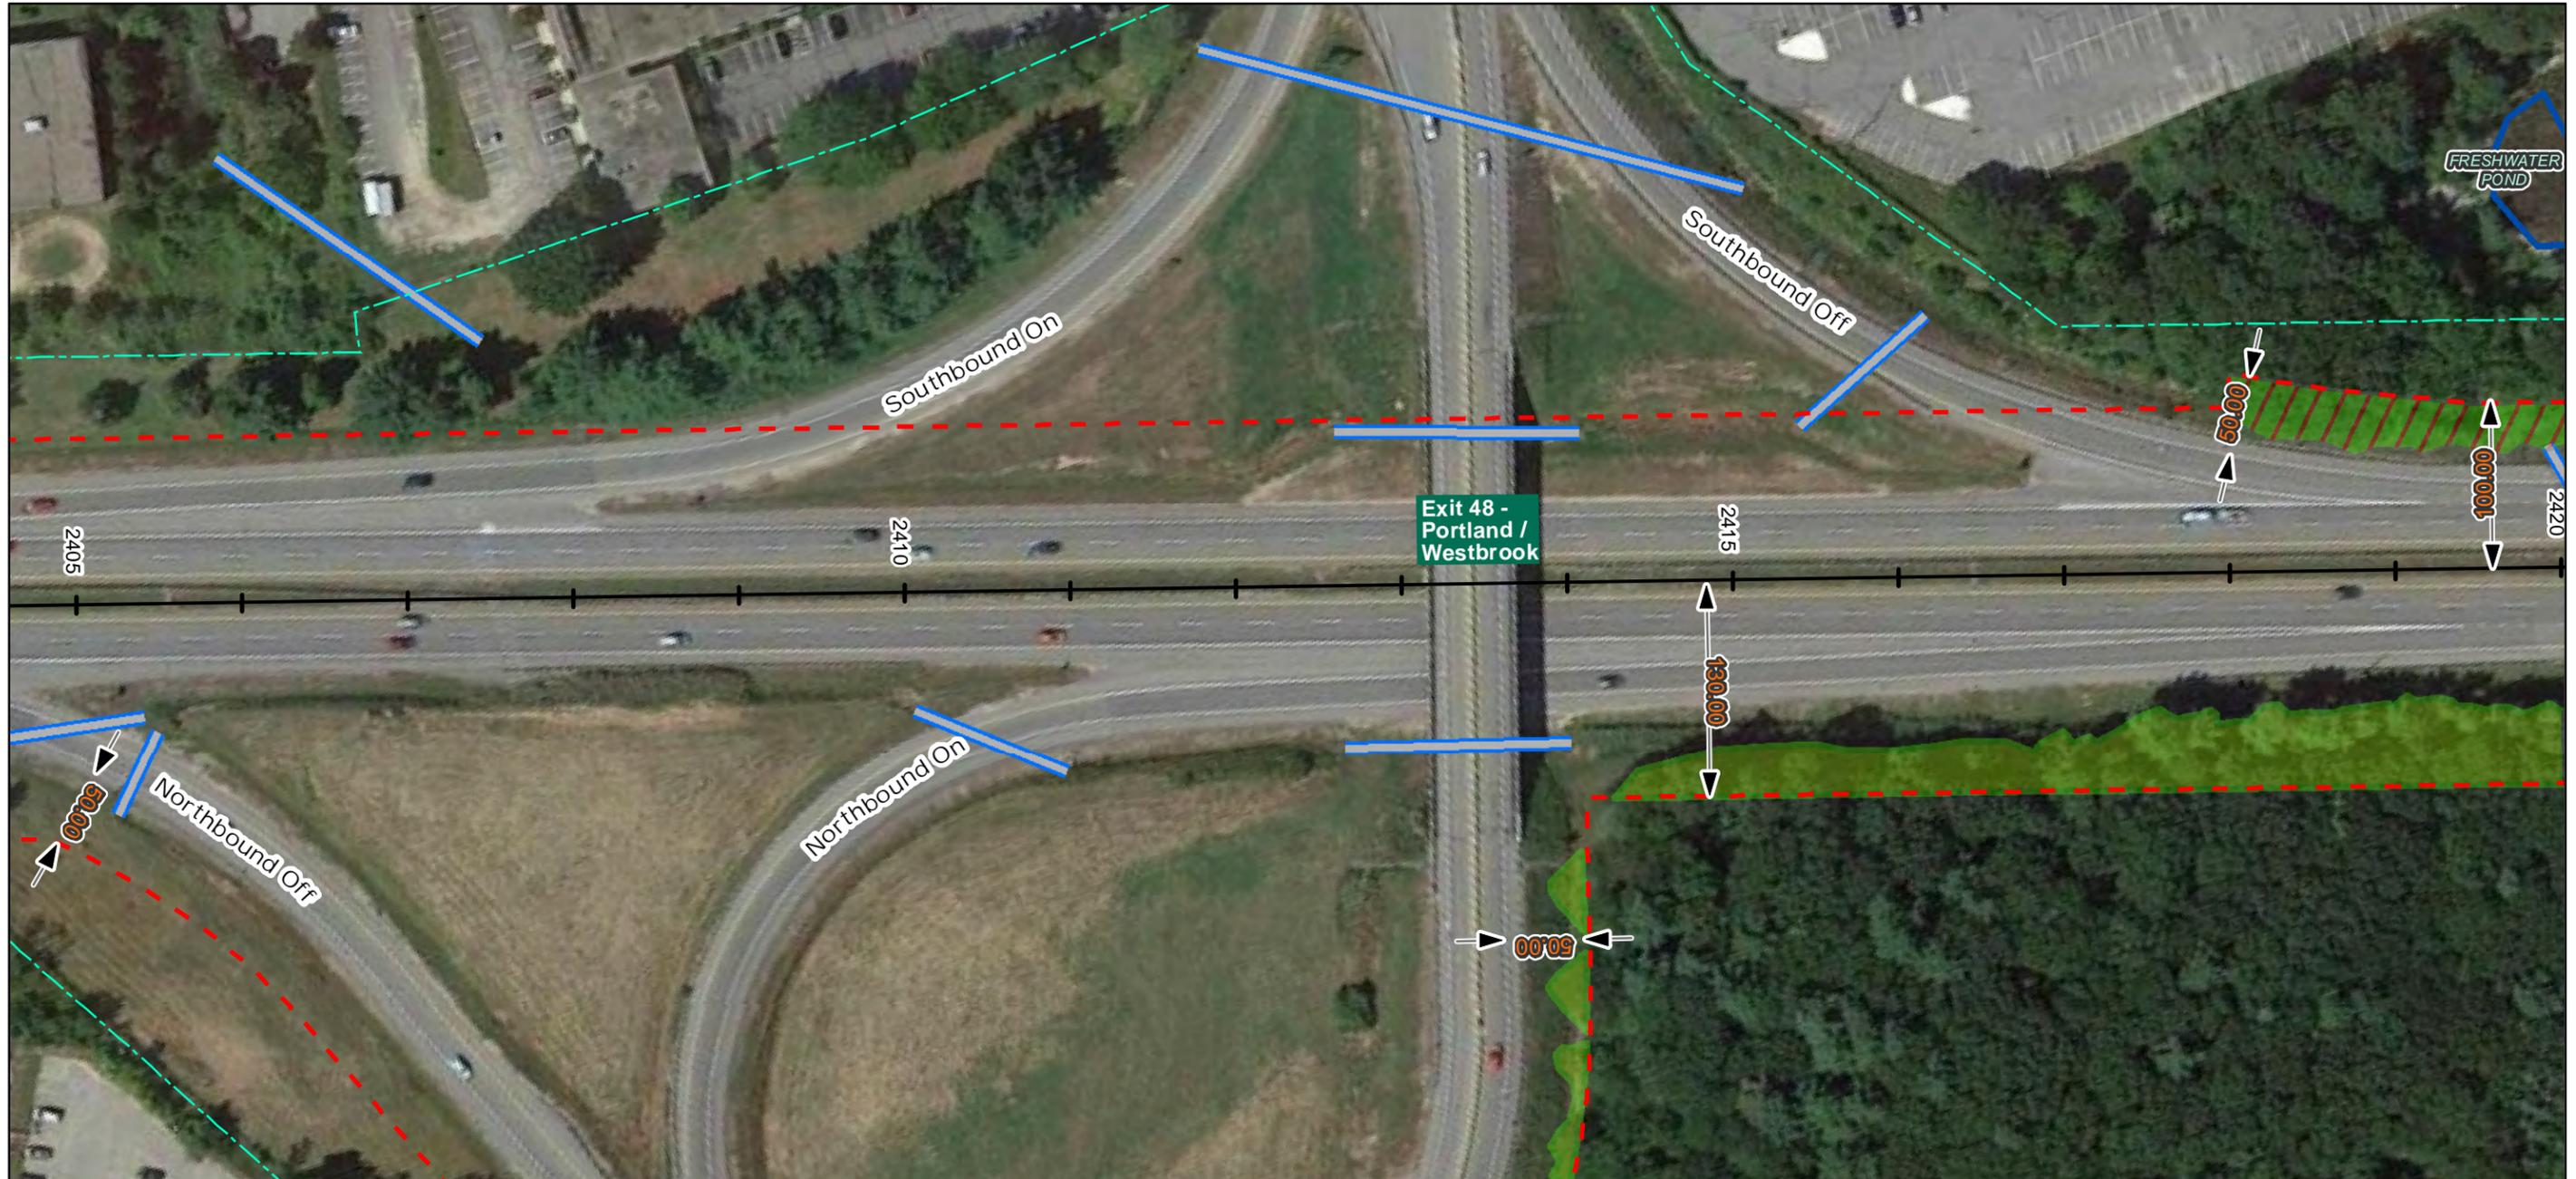

Date: 11/01/2016

**Notes:**

1. All trees, down timber, brush, bushes, shrubs, plants and debris not designated to remain shall be removed from the clearing areas shown on these plans.
2. All stumps, whether existing or resulting from the clearing operation, that are located within the roadway clear zone or within areas that can be mowable after clearing operations are completed, shall be cut or ground flush with the surrounding grade. All other stumps shall be cut as close as practicable to the surrounding grade, maximum height of 3-inches.
3. Stumps located in back slopes and within 15-vertical feet of the ditch line shall be cut or ground flush.
4. Contractor shall take all precautions to protect traffic from flying debris generated by the operation.
5. All vegetated areas to remain that are damaged by the clearing operation shall be repaired at no cost to the Authority.
6. Mechanized clearing operations shall maintain a 25-foot setback from all streams and sensitive environmental areas.

**Legend:**

- ROW Boundary
- Clearing Limit Line
- Vegetation To Be Removed
- No Stump Grinding Required
- Do Not Remove Vegetation
- ~ Streams
- Freshwater Emergent Wetland
- Freshwater Forested/Shrub Wetland
- Water Body
- Conservation Lands
- Culverts

Imagery © 2016 Google



50 0 50 100 Feet			
No.	Revision	By	Date
1	Addendum 1	BT	11/02/16


Designed By: <b>MAINE TURNPIKE AUTHORITY</b>					
	By	Date		By	Date
	JT	4/19/16	Checked	BT	10/14/16
	KC	4/19/16	In Charge of	ST	10/14/16

MAINE TURNPIKE  
2360 CONGRESS STREET  
PORTLAND, ME 04102  
TEL (207) 871-7771  
FAX (207) 879-5567

## THE GOLD STAR MEMORIAL HIGHWAY

<p>CONTRACT: 2016.07 ROADSIDE CLEARING MILE 47.7 TO MILE 51.8 MILE FSPUR 0.0 TO MILE 3.8</p>
<span>CONTRACT: 2016.07</span> <span>SHEET NUMBER: Mainline Sheet 187 of 422</span>

# Mainline Sheet 188 of 422

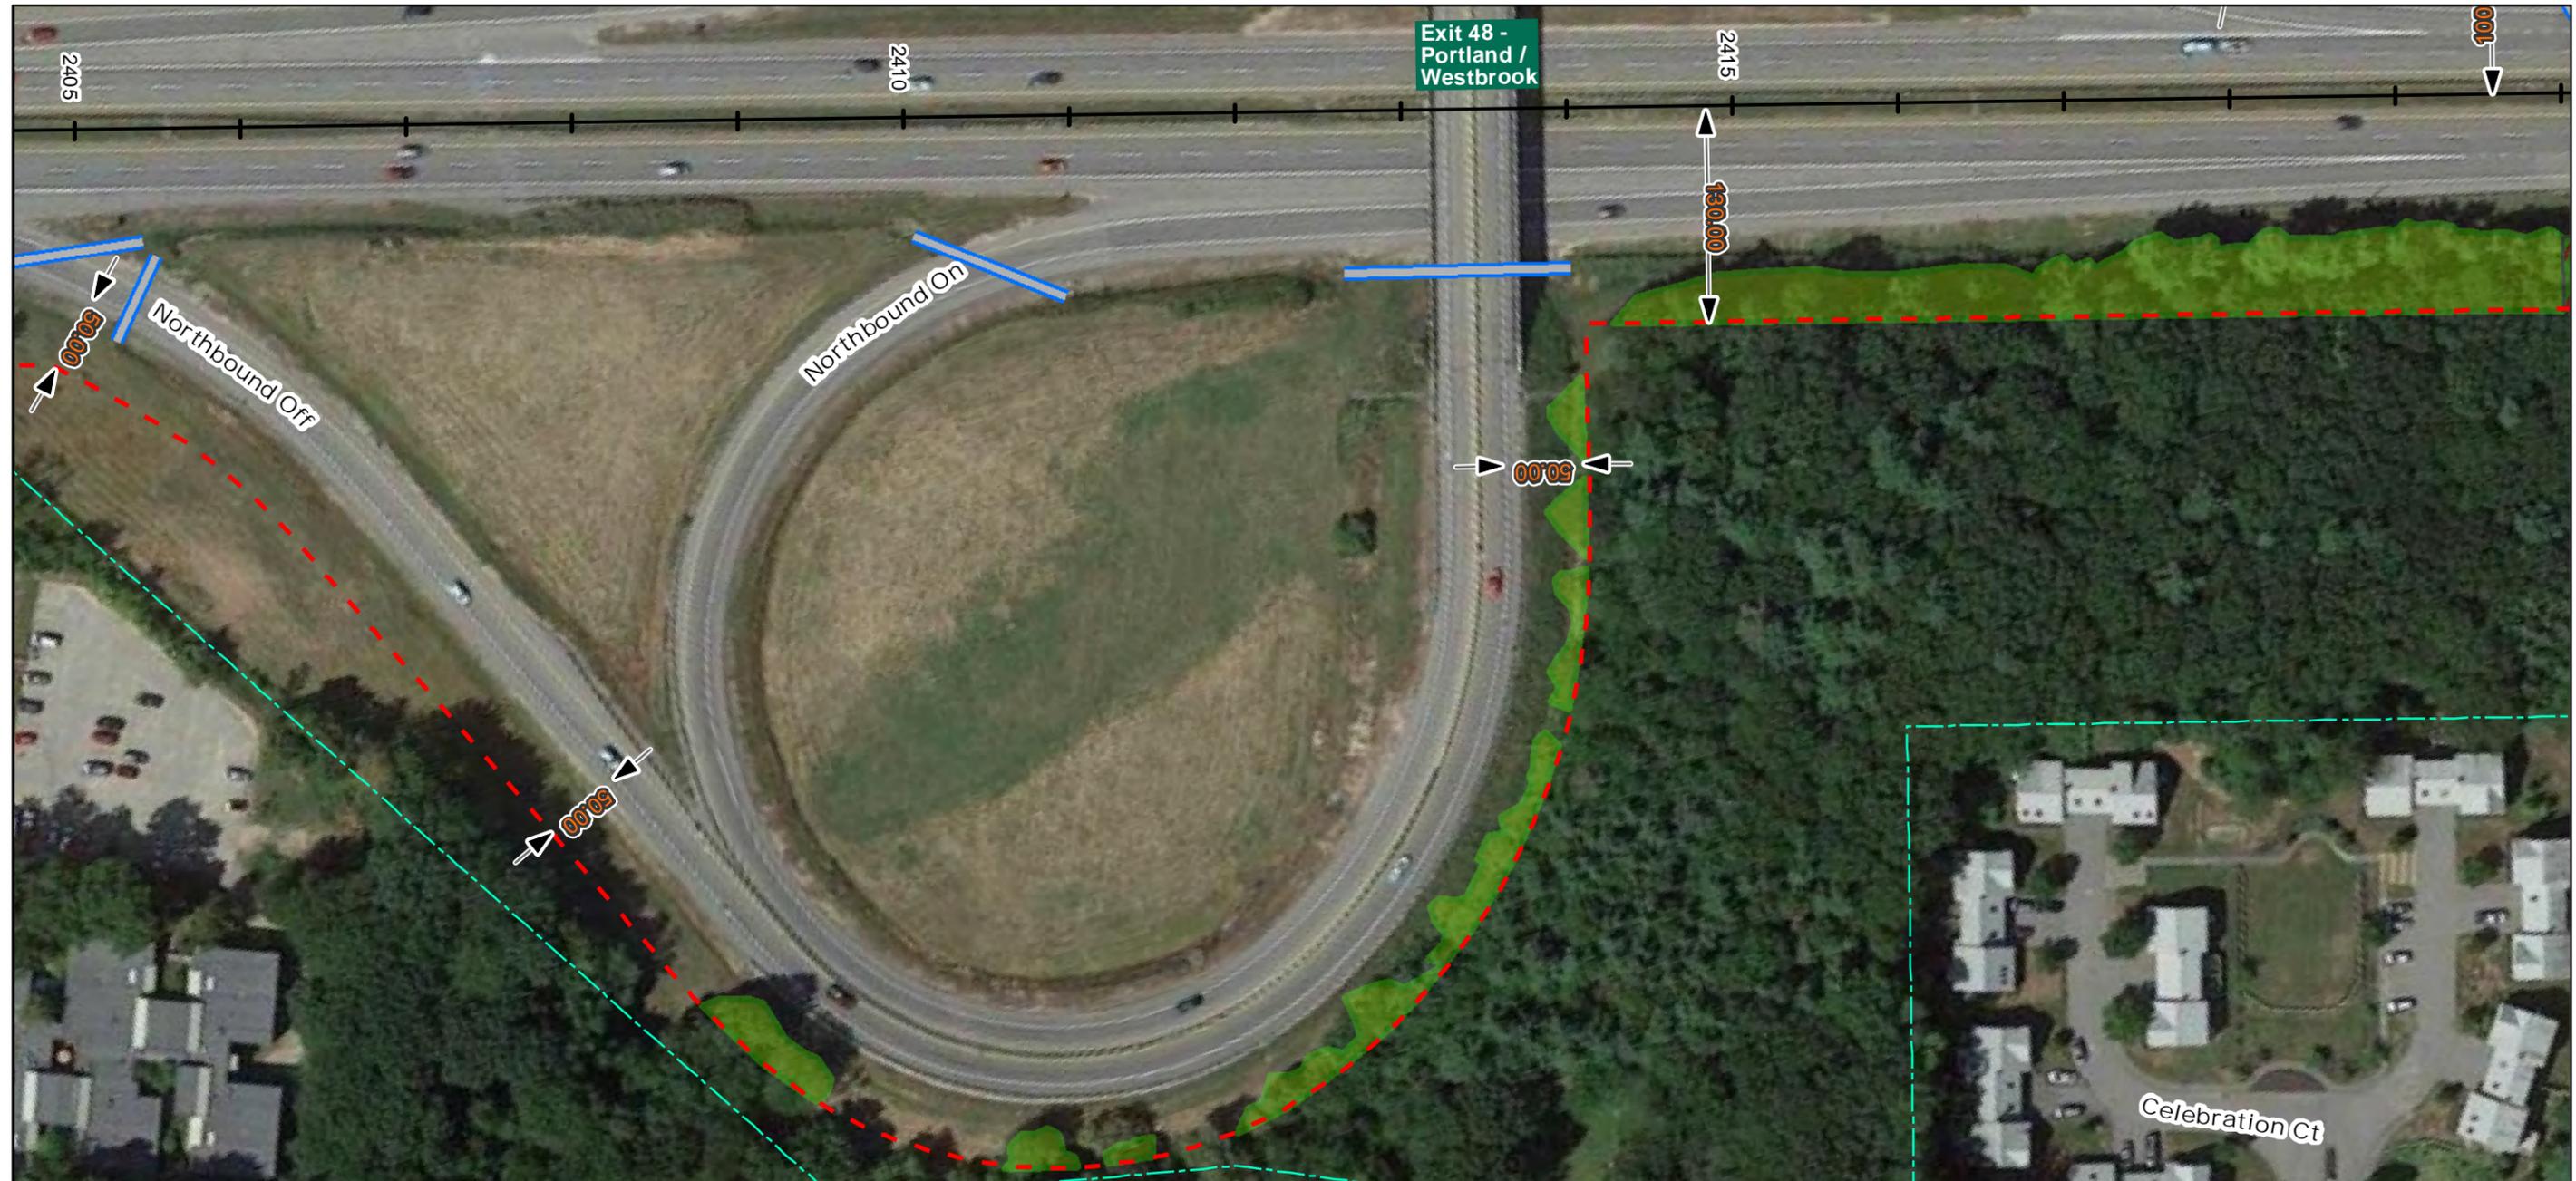

Date: 11/01/2016

**Notes:**

1. All trees, down timber, brush, bushes, shrubs, plants and debris not designated to remain shall be removed from the clearing areas shown on these plans.
2. All stumps, whether existing or resulting from the clearing operation, that are located within the roadway clear zone or within areas that can be mowable after clearing operations are completed, shall be cut or ground flush with the surrounding grade. All other stumps shall be cut as close as practicable to the surrounding grade, maximum height of 3-inches.
3. Stumps located in back slopes and within 15-vertical feet of the ditch line shall be cut or ground flush.
4. Contractor shall take all precautions to protect traffic from flying debris generated by the operation.
5. All vegetated areas to remain that are damaged by the clearing operation shall be repaired at no cost to the Authority.
6. Mechanized clearing operations shall maintain a 25-foot setback from all streams and sensitive environmental areas.

**Legend:**

- — — ROW Boundary
- — — Clearing Limit Line
- — — Vegetation To Be Removed
- — — No Stump Grinding Required
- — — Do Not Remove Vegetation
- ~ ~ ~ Streams
- NWI Wetland Type
- Freshwater Emergent Wetland
- Freshwater Forested/Shrub Wetland
- Water Body
- Conservation Lands
- Culverts

Imagery © 2016 Google



50 0 50 100 Feet			
No.	Revision	By	Date
1	Addendum 1	BT	11/02/16


Designed By:					
<b>MAINE TURNPIKE AUTHORITY</b>					
	By	Date		By	Date
	JT	4/19/16	Checked	BT	10/14/16
	KC	4/19/16	In Charge of	ST	10/14/16

MAINE TURNPIKE  
2360 CONGRESS STREET  
PORTLAND, ME 04102  
TEL (207) 871-7771  
FAX (207) 879-5567

## THE GOLD STAR MEMORIAL HIGHWAY

<p>CONTRACT: 2016.07 ROADSIDE CLEARING MILE 47.7 TO MILE 51.8 MILE FSPUR 0.0 TO MILE 3.8</p>
<p>CONTRACT: 2016.07      SHEET NUMBER: Mainline Sheet 188 of 422</p>

# Mainline Sheet 189 of 422

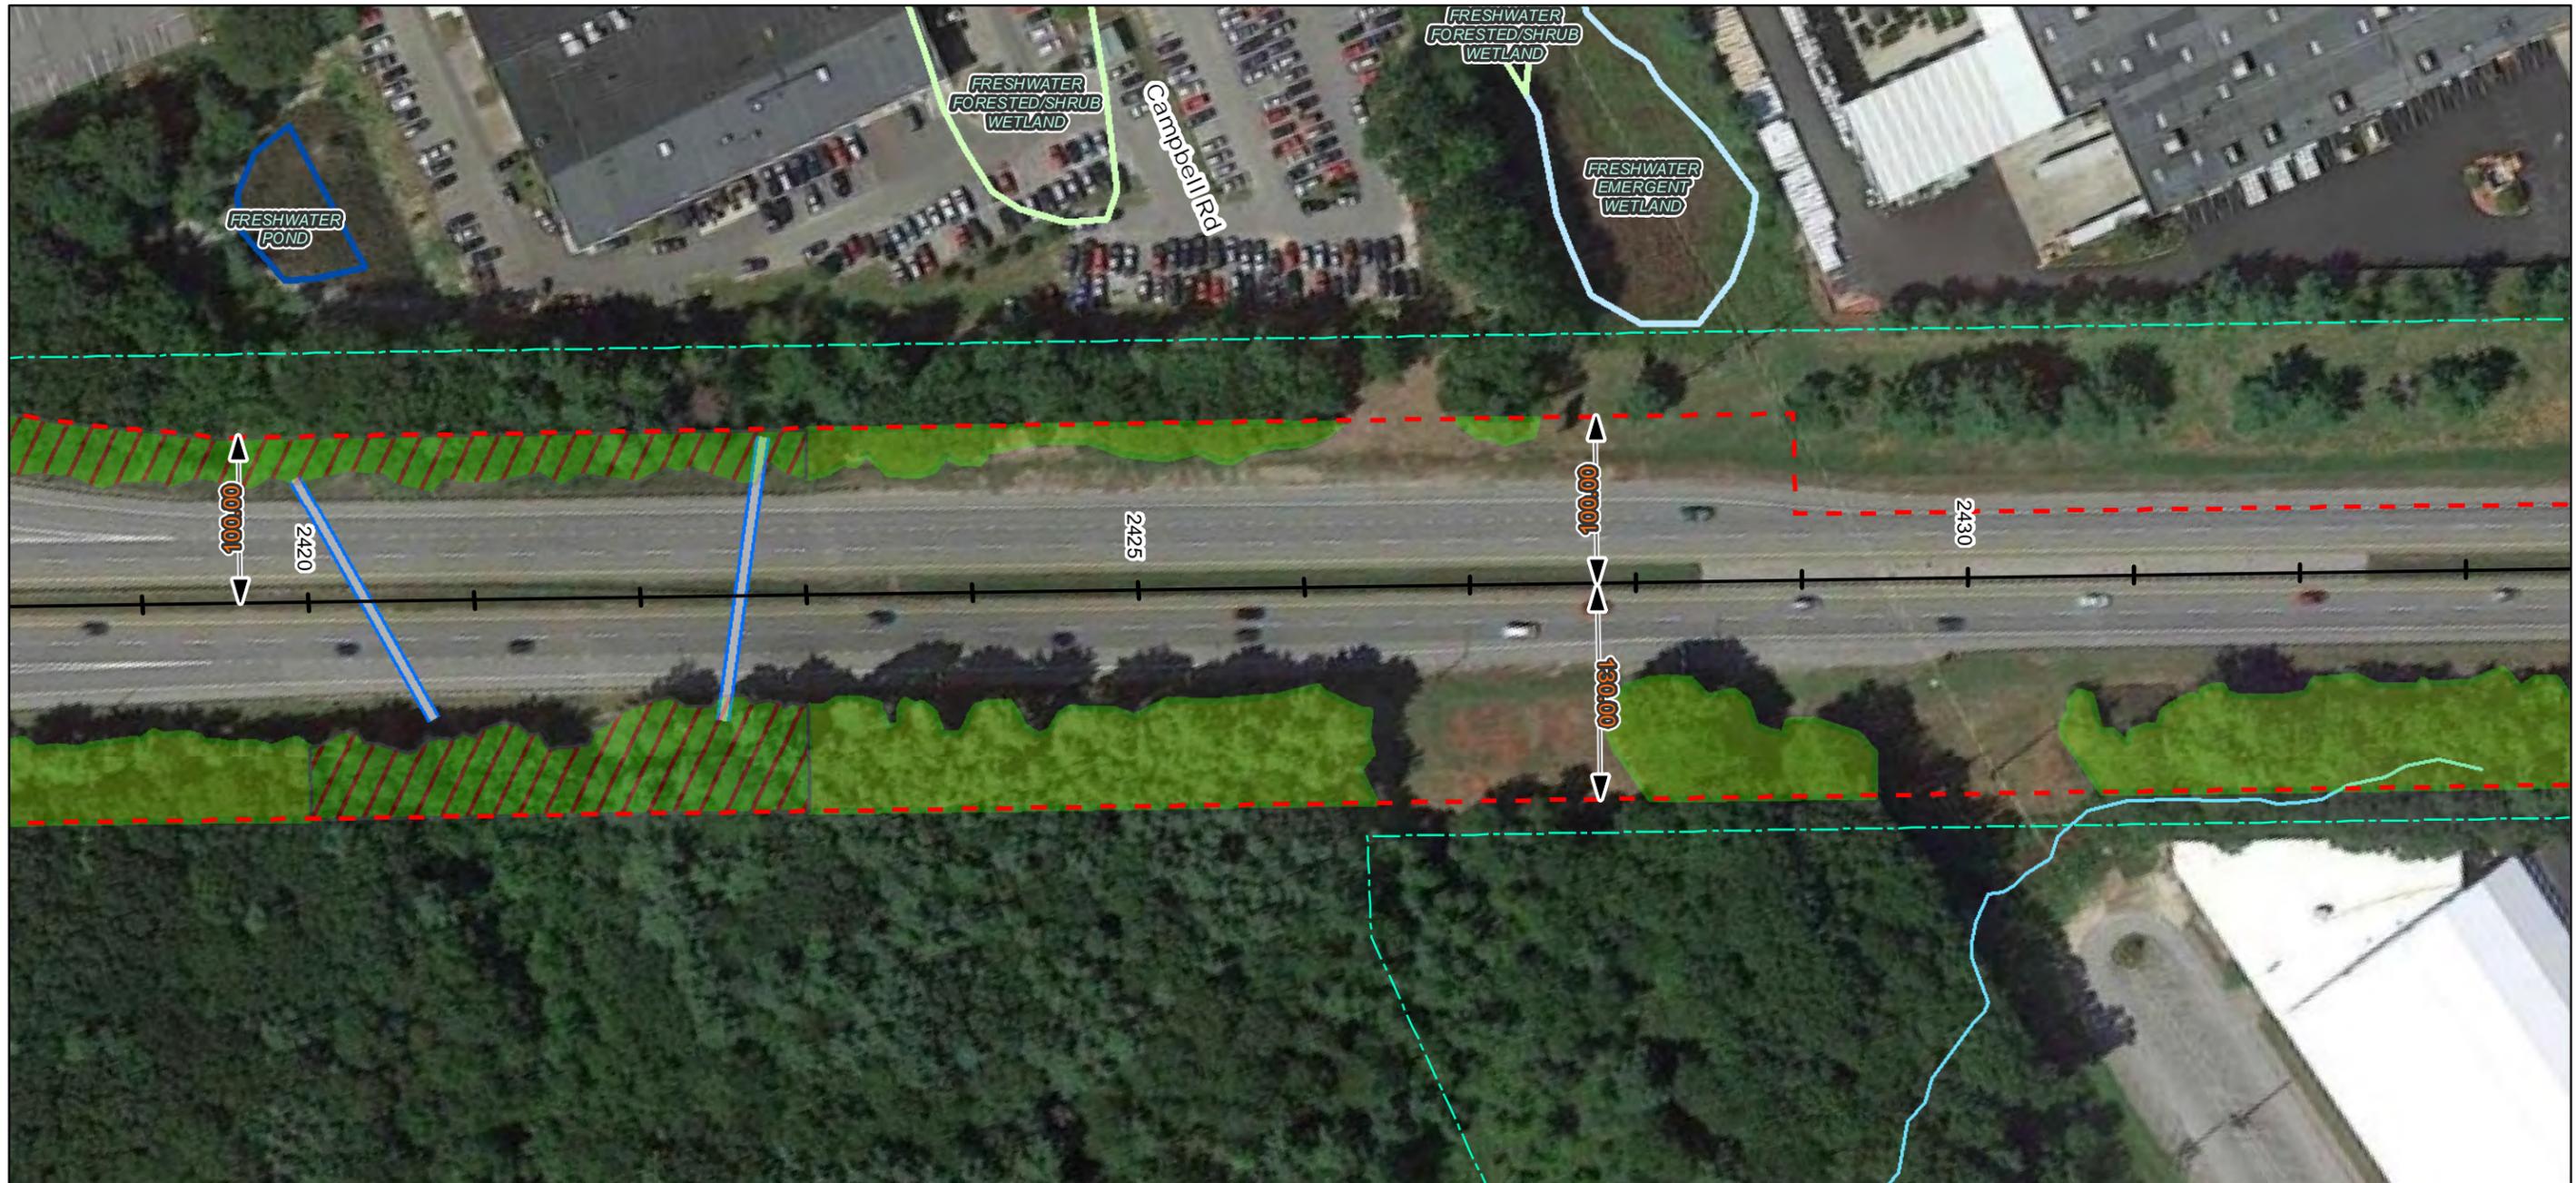

Date: 11/01/2016

**Notes:**

1. All trees, down timber, brush, bushes, shrubs, plants and debris not designated to remain shall be removed from the clearing areas shown on these plans.
2. All stumps, whether existing or resulting from the clearing operation, that are located within the roadway clear zone or within areas that can be mowable after clearing operations are completed, shall be cut or ground flush with the surrounding grade. All other stumps shall be cut as close as practicable to the surrounding grade, maximum height of 3-inches.
3. Stumps located in back slopes and within 15-vertical feet of the ditch line shall be cut or ground flush.
4. Contractor shall take all precautions to protect traffic from flying debris generated by the operation.
5. All vegetated areas to remain that are damaged by the clearing operation shall be repaired at no cost to the Authority.
6. Mechanized clearing operations shall maintain a 25-foot setback from all streams and sensitive environmental areas.

**Legend:**

- ROW Boundary
- - - Clearing Limit Line
- Vegetation To Be Removed
- ▨ No Stump Grinding Required
- ▩ Do Not Remove Vegetation
- ~ Streams
- NWI Wetland Type
- Freshwater Emergent Wetland
- Freshwater Forested/Shrub Wetland
- Water Body
- Conservation Lands
- Culverts

Imagery © 2016 Google



No.	Revision	By	Date
1	Addendum 1	BT	11/02/16

Designed By:						<b>MAINE TURNPIKE AUTHORITY</b>					
By	Date	Checked	By	Date		By	Date	Checked	By	Date	
Designed	JT	4/19/16	Checked	BT	10/14/16	Drawn	KC	4/19/16	In Charge of	ST	10/14/16


MAINE TURNPIKE  
2360 CONGRESS STREET  
PORTLAND, ME 04102  
TEL (207) 871-7771  
FAX (207) 879-5567

## THE GOLD STAR MEMORIAL HIGHWAY

**CONTRACT: 2016.07**  
**ROADSIDE CLEARING**  
**MILE 47.7 TO MILE 51.8**  
**MILE FSPUR 0.0 TO MILE 3.8**

CONTRACT: 2016.07      SHEET NUMBER: Mainline Sheet 189 of 422

# Mainline Sheet 190 of 422

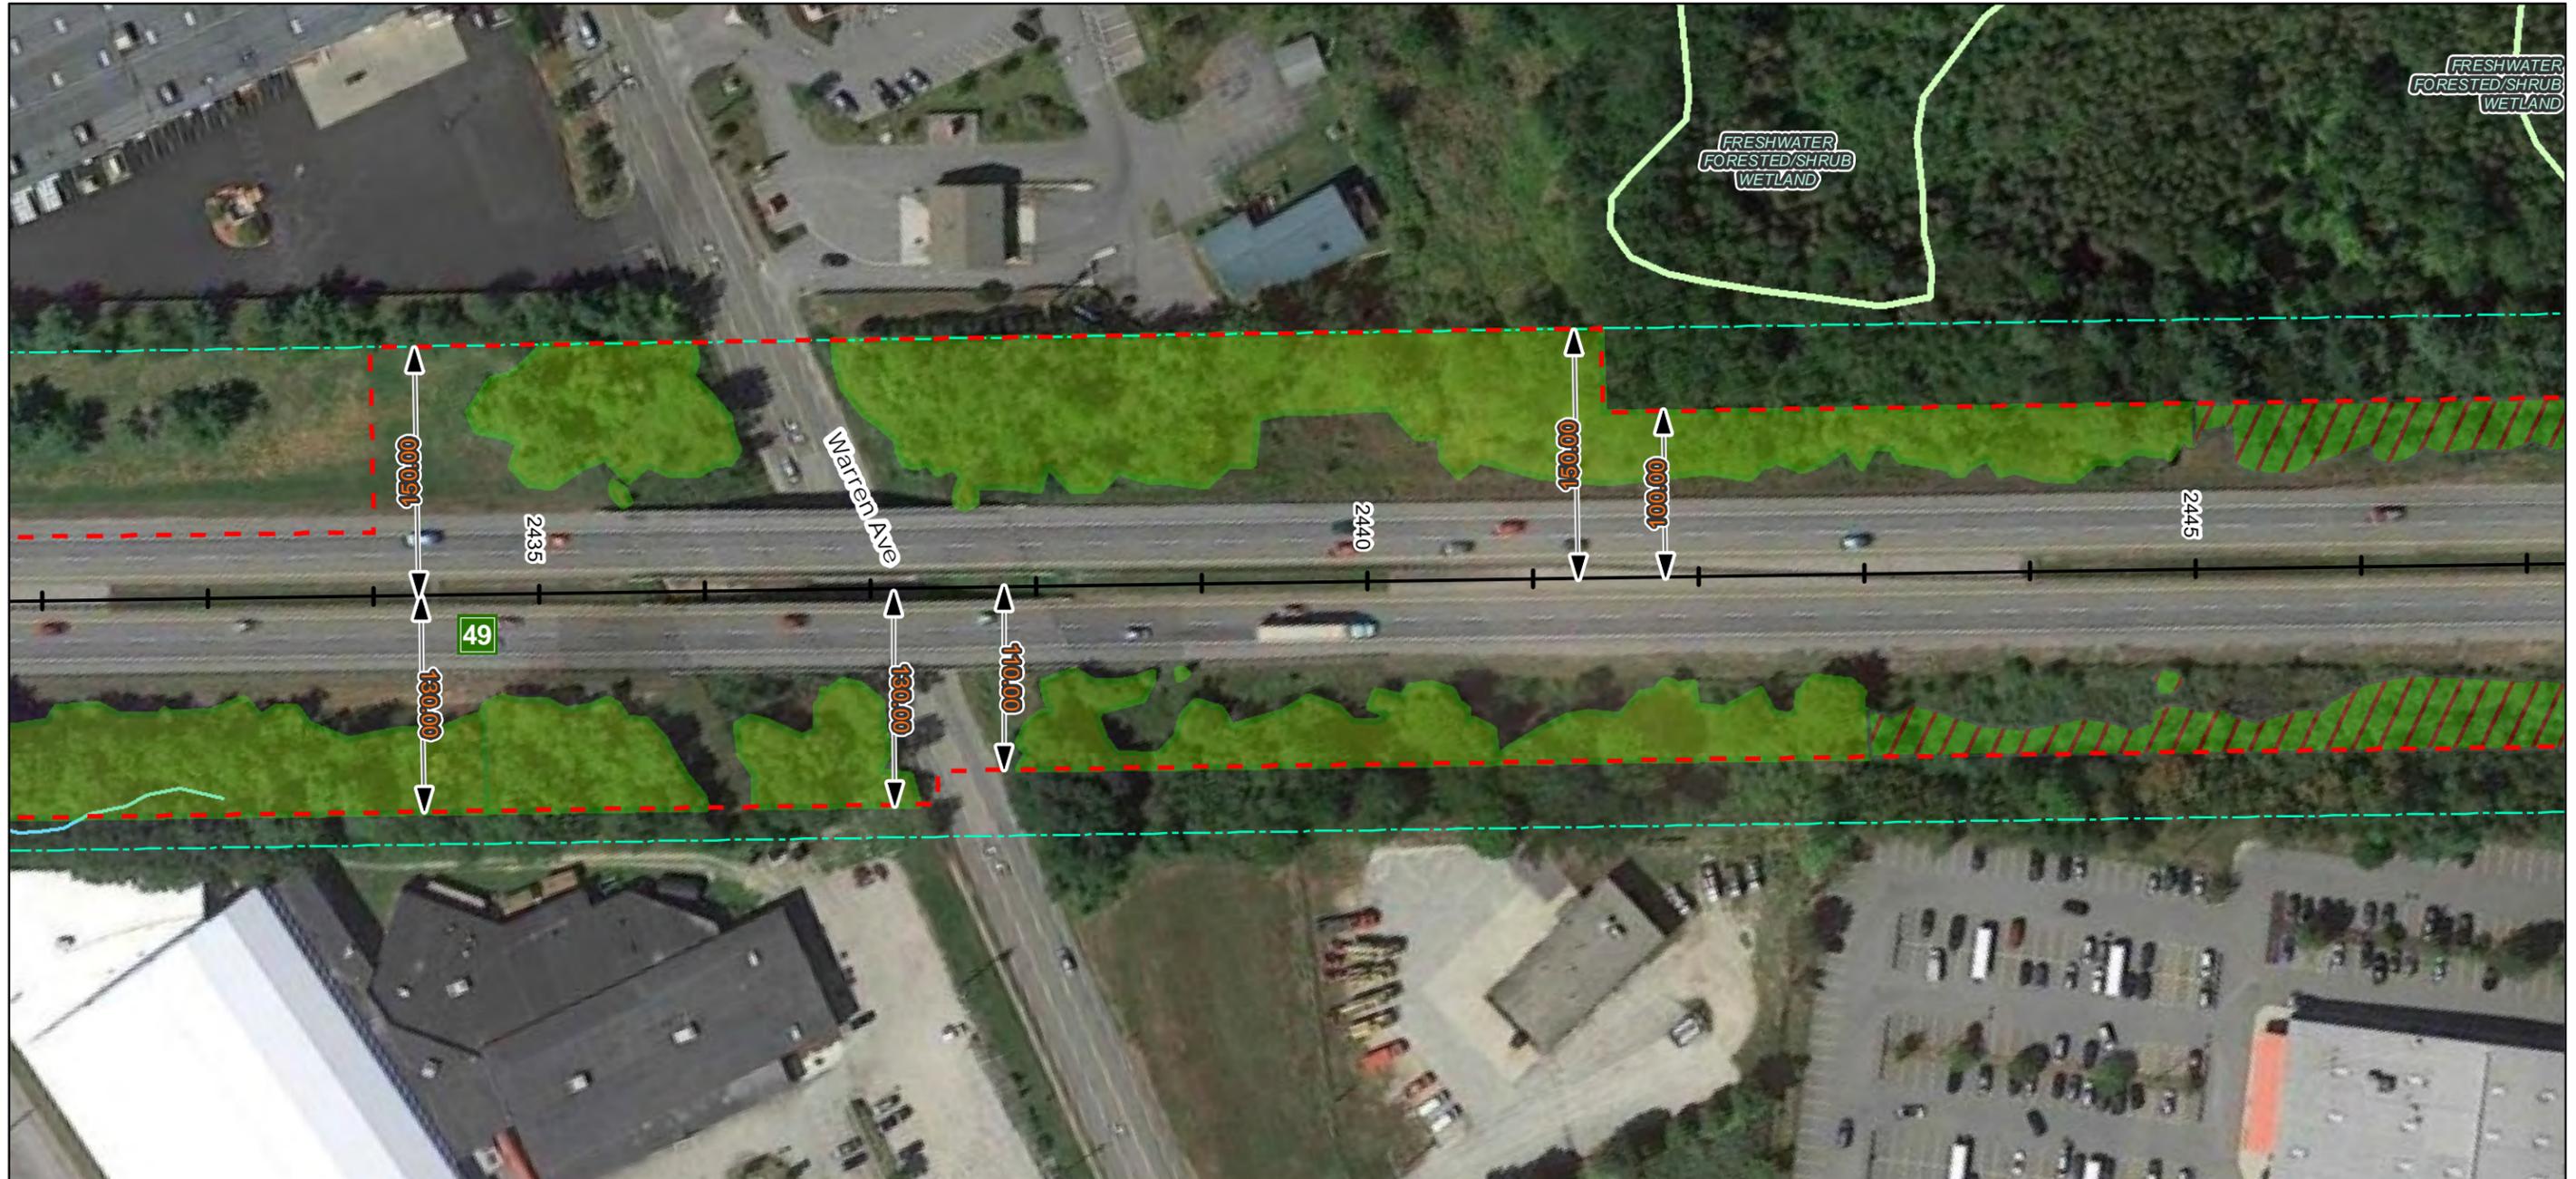

Date: 11/01/2016

**Notes:**

1. All trees, down timber, brush, bushes, shrubs, plants and debris not designated to remain shall be removed from the clearing areas shown on these plans.
2. All stumps, whether existing or resulting from the clearing operation, that are located within the roadway clear zone or within areas that can be mowable after clearing operations are completed, shall be cut or ground flush with the surrounding grade. All other stumps shall be cut as close as practicable to the surrounding grade, maximum height of 3-inches.
3. Stumps located in back slopes and within 15-vertical feet of the ditch line shall be cut or ground flush.
4. Contractor shall take all precautions to protect traffic from flying debris generated by the operation.
5. All vegetated areas to remain that are damaged by the clearing operation shall be repaired at no cost to the Authority.
6. Mechanized clearing operations shall maintain a 25-foot setback from all streams and sensitive environmental areas.

**Legend:**

- |                            |                                   |
|----------------------------|-----------------------------------|
| ROW Boundary               | Freshwater Emergent Wetland       |
| Clearing Limit Line        | Freshwater Forested/Shrub Wetland |
| Vegetation To Be Removed   | Water Body                        |
| No Stump Grinding Required | Conservation Lands                |
| Do Not Remove Vegetation   | Culverts                          |
| Streams                    |                                   |

Imagery © 2016 Google




No.	Revision	By	Date
1	Addendum 1	BT	11/02/16

Designed By:						<b>MAINE TURNPIKE AUTHORITY</b>					
By	Date	Checked	By	Date		By	Date	Checked	By	Date	
JT	4/19/16		BT	10/14/16	Designed	KC	4/19/16		ST	10/14/16	Drawn
					In Charge of						

MAINE TURNPIKE  
2360 CONGRESS STREET  
PORTLAND, ME 04102  
TEL (207) 871-7771  
FAX (207) 879-5567

## THE GOLD STAR MEMORIAL HIGHWAY

<p>CONTRACT: 2016.07 ROADSIDE CLEARING MILE 47.7 TO MILE 51.8 MILE FSPUR 0.0 TO MILE 3.8</p>
<span>CONTRACT: 2016.07</span> <span>SHEET NUMBER: Mainline Sheet 190 of 422</span>

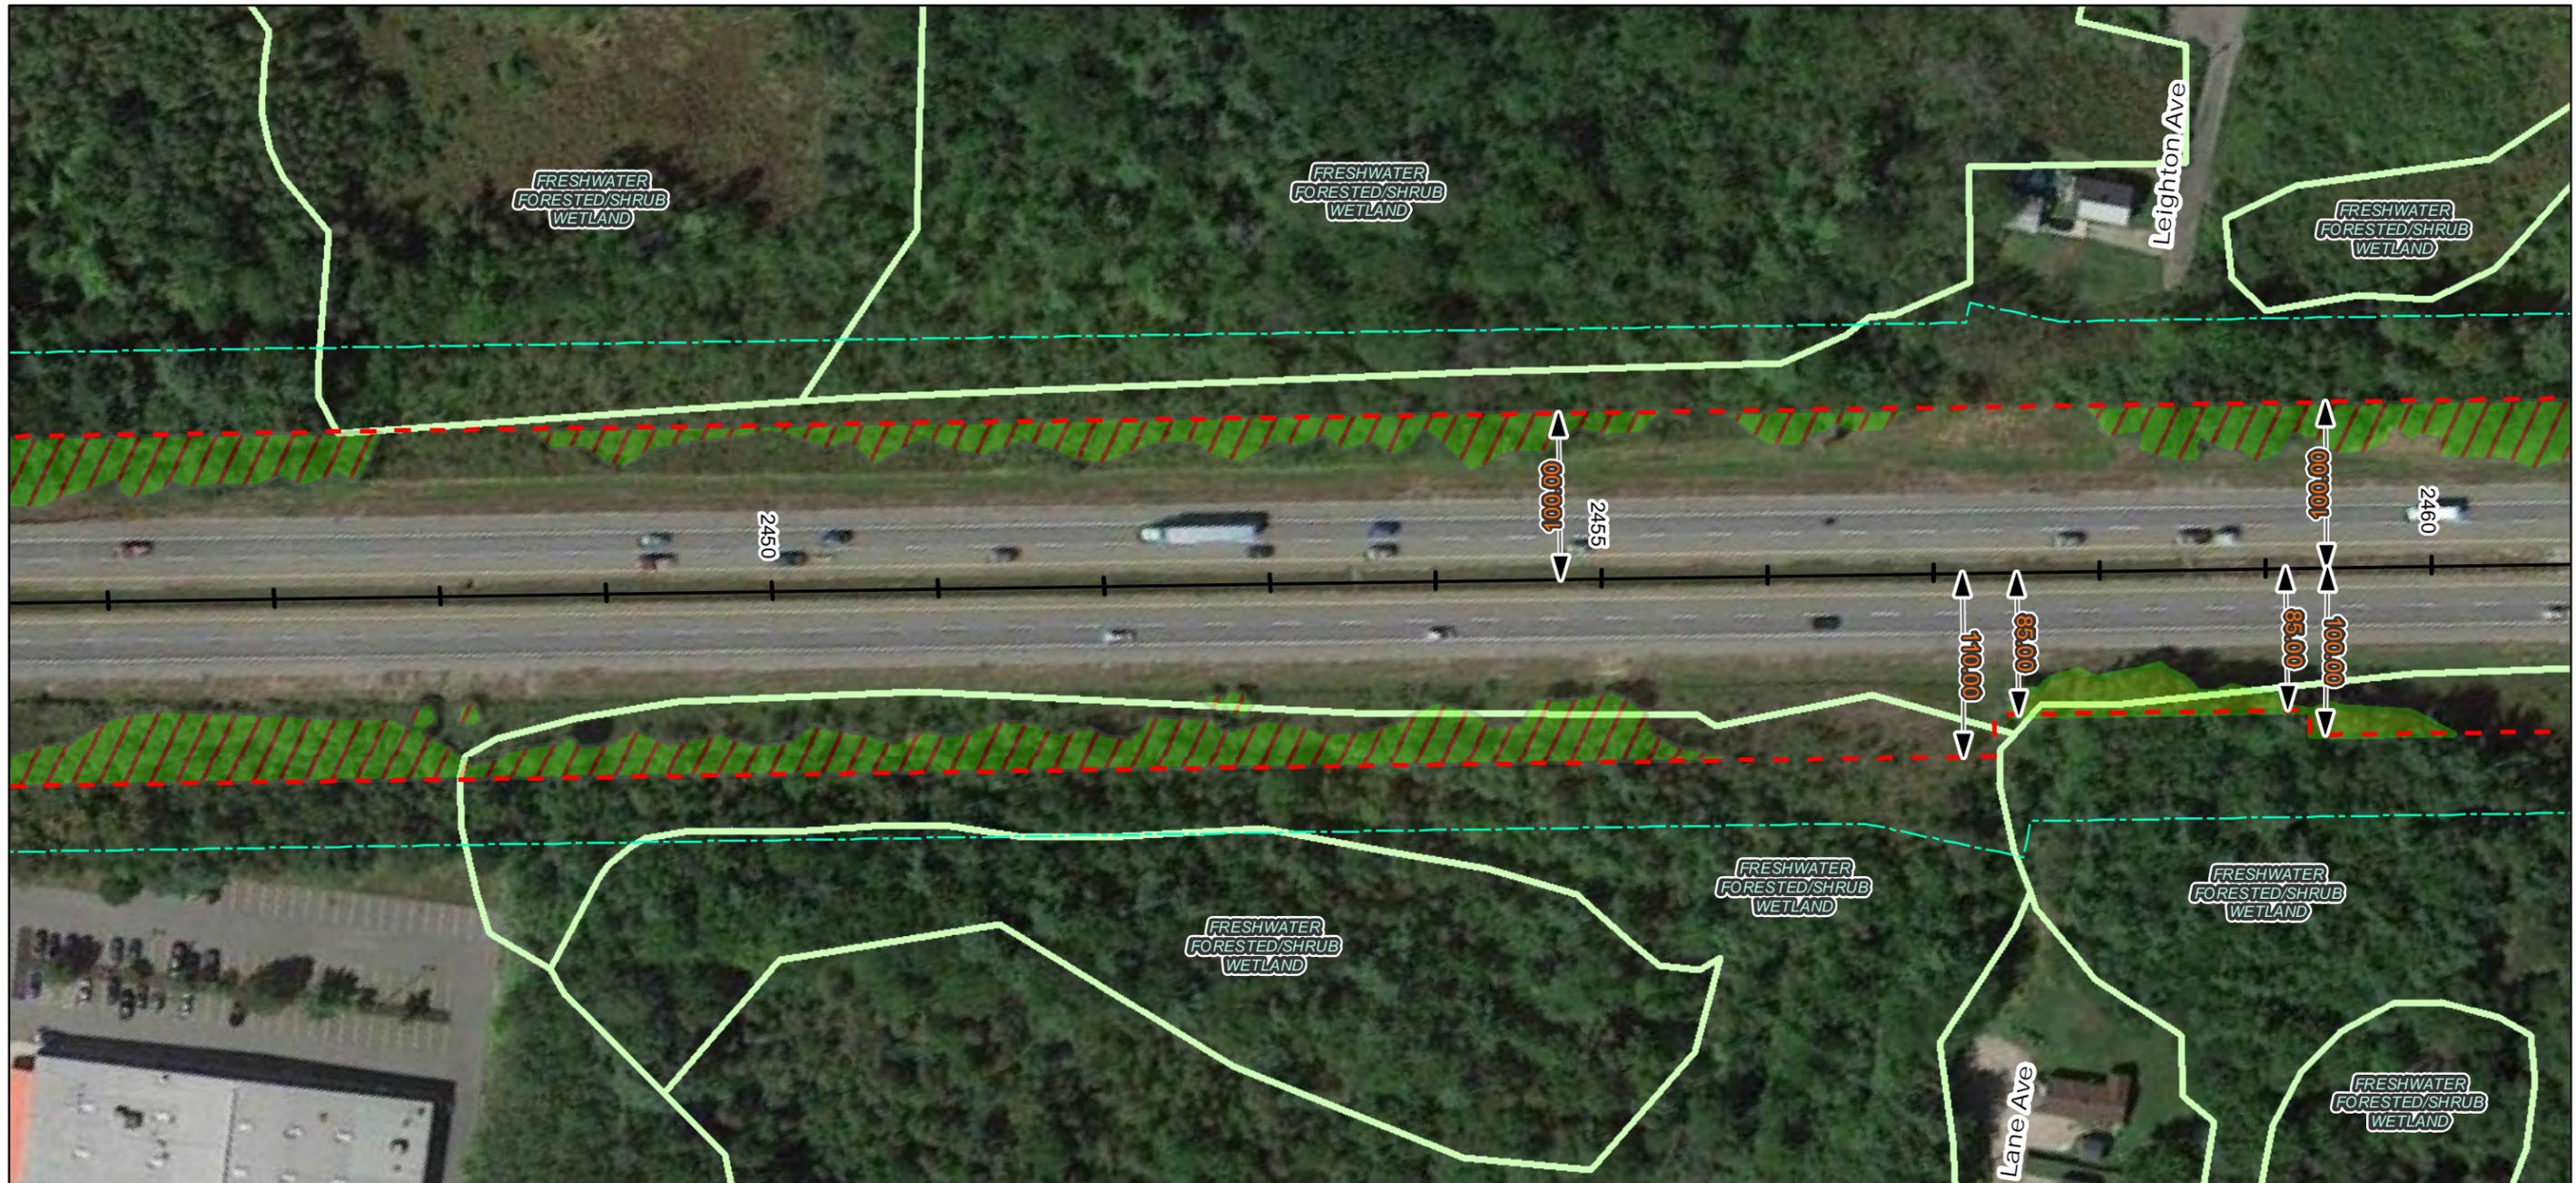

Date: 11/01/2016


**Notes:**

1. All trees, down timber, brush, bushes, shrubs, plants and debris not designated to remain shall be removed from the clearing areas shown on these plans.
2. All stumps, whether existing or resulting from the clearing operation, that are located within the roadway clear zone or within areas that can be mowable after clearing operations are completed, shall be cut or ground flush with the surrounding grade. All other stumps shall be cut as close as practicable to the surrounding grade, maximum height of 3-inches.
3. Stumps located in back slopes and within 15-vertical feet of the ditch line shall be cut or ground flush.
4. Contractor shall take all precautions to protect traffic from flying debris generated by the operation.
5. All vegetated areas to remain that are damaged by the clearing operation shall be repaired at no cost to the Authority.
6. Mechanized clearing operations shall maintain a 25-foot setback from all streams and sensitive environmental areas.

**Legend:**

- |                            |                                   |
|----------------------------|-----------------------------------|
| ROW Boundary               | Freshwater Emergent Wetland       |
| Clearing Limit Line        | Freshwater Forested/Shrub Wetland |
| Vegetation To Be Removed   | Water Body                        |
| No Stump Grinding Required | Conservation Lands                |
| Do Not Remove Vegetation   | Culverts                          |
| Streams                    |                                   |

Imagery © 2016 Google

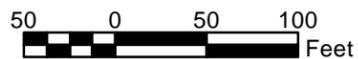


Designed By:		<b>MAINE TURNPIKE AUTHORITY</b>			
No.	Revision	By	Date	By	Date
1	Addendum 1	BT	11/02/16	ST	10/14/16

MAINE TURNPIKE  
2360 CONGRESS STREET  
PORTLAND, ME 04102  
TEL (207) 871-7771  
FAX (207) 879-5567



**THE GOLD STAR  
MEMORIAL HIGHWAY**

CONTRACT: 2016.07  
ROADSIDE CLEARING  
MILE 47.7 TO MILE 51.8  
MILE FSPUR 0.0 TO MILE 3.8

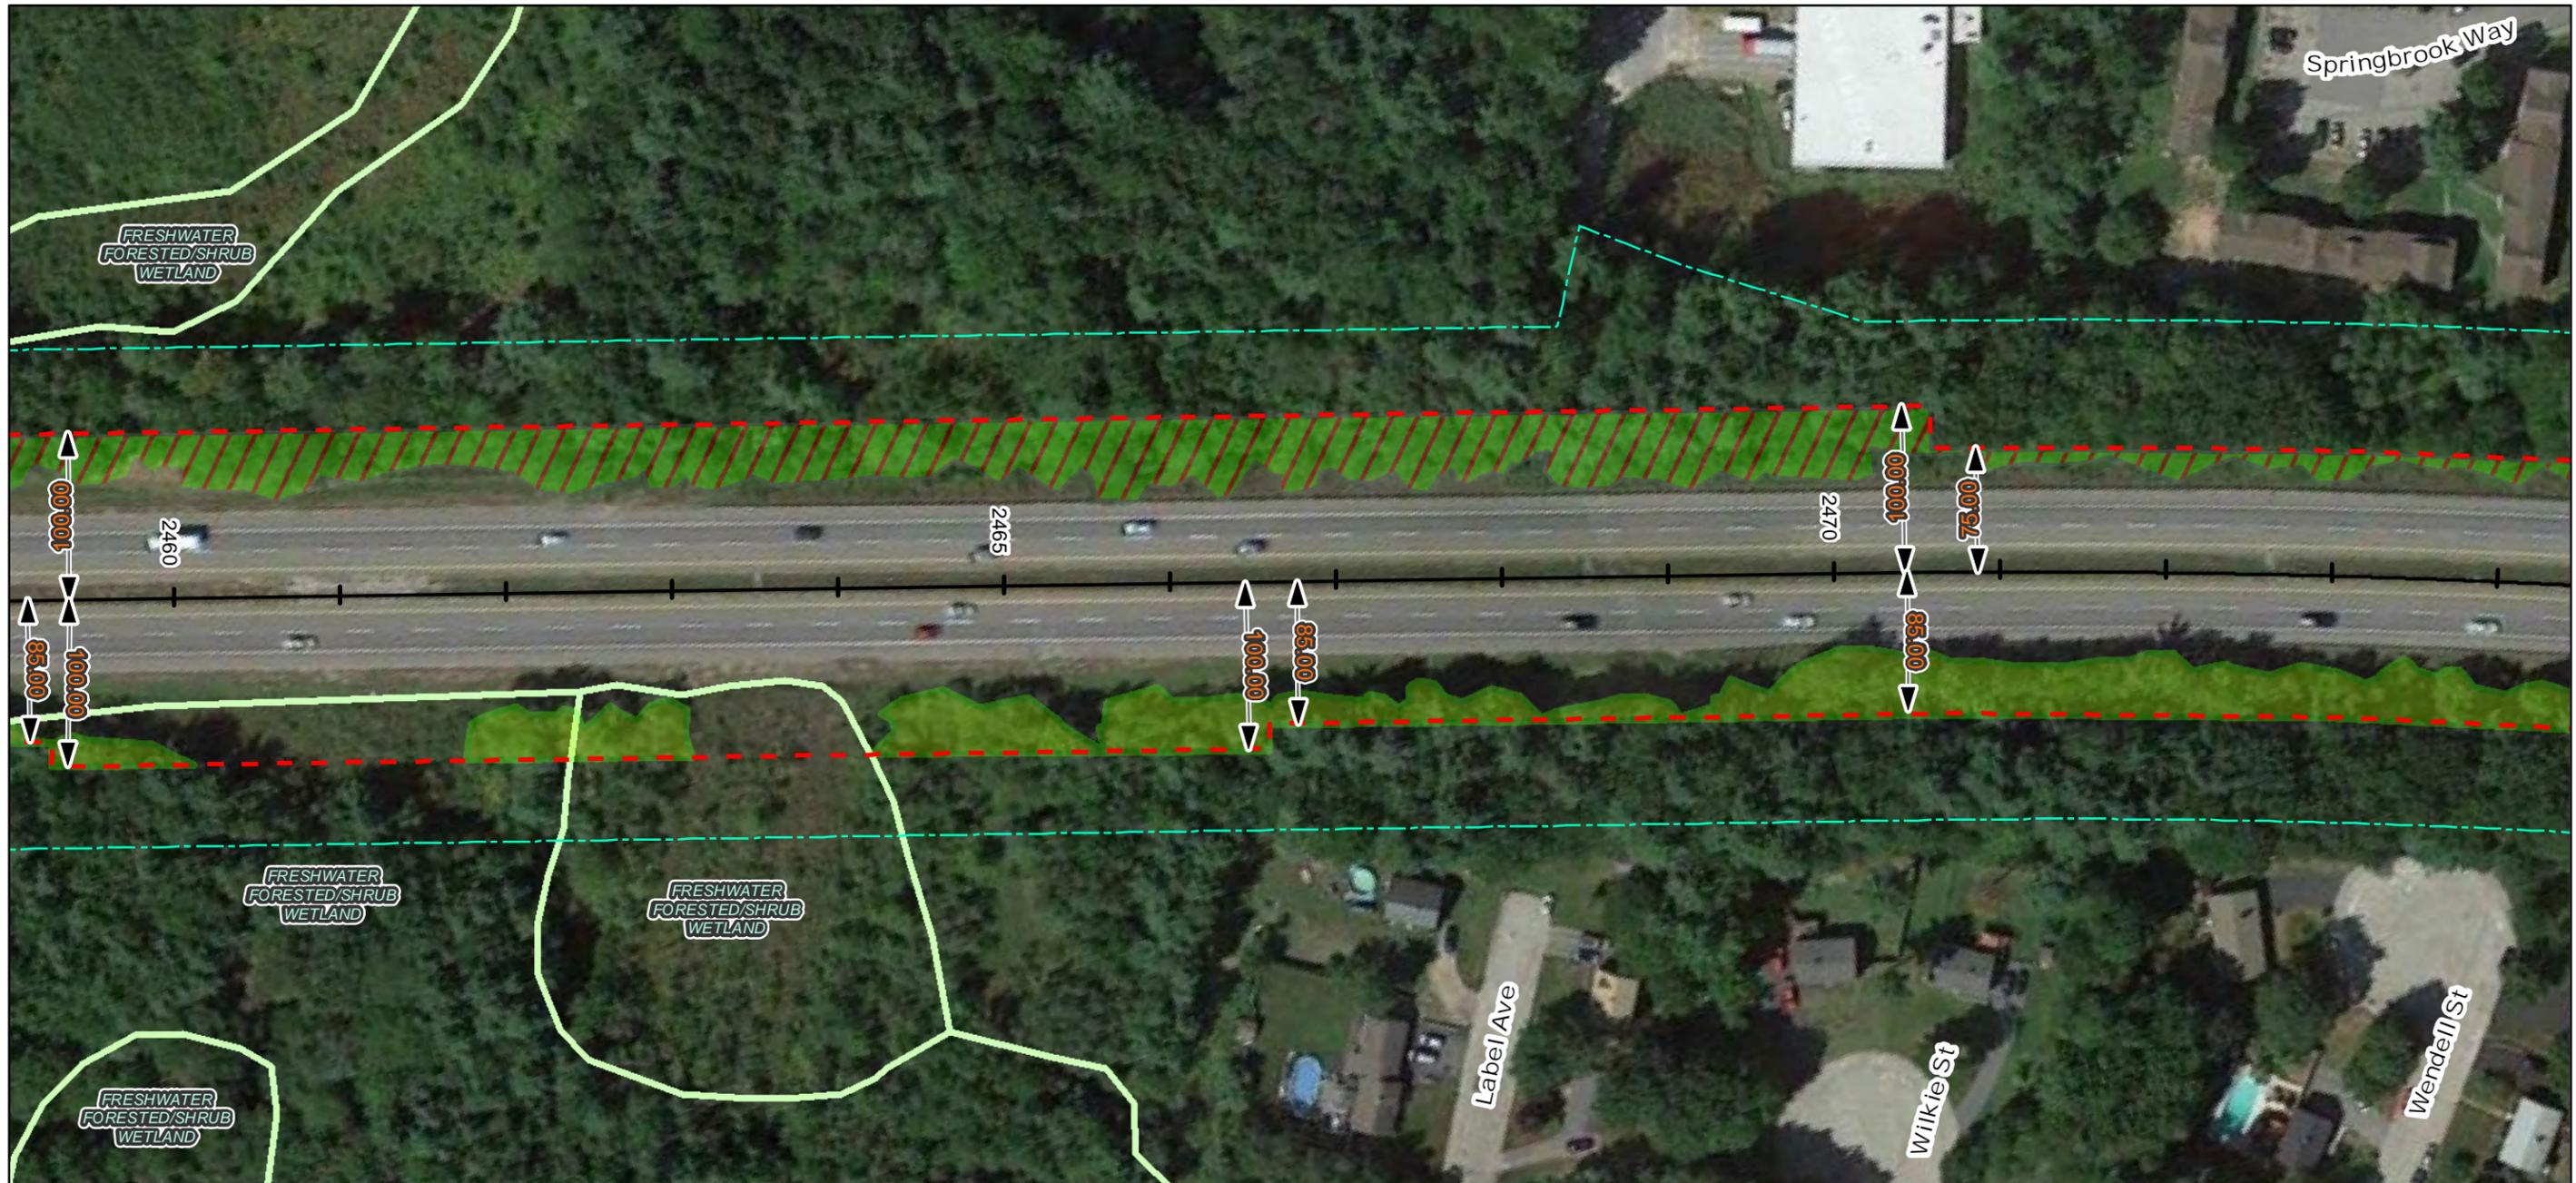

Date: 11/01/2016

**Notes:**

1. All trees, down timber, brush, bushes, shrubs, plants and debris not designated to remain shall be removed from the clearing areas shown on these plans.
2. All stumps, whether existing or resulting from the clearing operation, that are located within the roadway clear zone or within areas that can be mowable after clearing operations are completed, shall be cut or ground flush with the surrounding grade. All other stumps shall be cut as close as practicable to the surrounding grade, maximum height of 3-inches.
3. Stumps located in back slopes and within 15-vertical feet of the ditch line shall be cut or ground flush.
4. Contractor shall take all precautions to protect traffic from flying debris generated by the operation.
5. All vegetated areas to remain that are damaged by the clearing operation shall be repaired at no cost to the Authority.
6. Mechanized clearing operations shall maintain a 25-foot setback from all streams and sensitive environmental areas.

**Legend:**

- ROW Boundary
- NW1 Wetland Type
- - - Clearing Limit Line
- Freshwater Emergent Wetland
- [Green Box] Vegetation To Be Removed
- Freshwater Forested/Shrub Wetland
- [Red/White Box] No Stump Grinding Required
- Water Body
- [Red/White Box] Do Not Remove Vegetation
- Conservation Lands
- [Blue Box] Streams
- Culverts

Imagery © 2016 Google



Designed By:		<b>MAINE TURNPIKE AUTHORITY</b>			
No.	Revision	By	Date	By	Date
1	Addendum 1	BT	11/02/16	BT	10/14/16


MAINE TURNPIKE  
2360 CONGRESS STREET  
PORTLAND, ME 04102  
TEL (207) 871-7771  
FAX (207) 879-5567



THE GOLD STAR  
MEMORIAL HIGHWAY

CONTRACT: 2016.07  
ROADSIDE CLEARING  
MILE 47.7 TO MILE 51.8  
MILE FSPUR 0.0 TO MILE 3.8

# Mainline Sheet 193 of 422

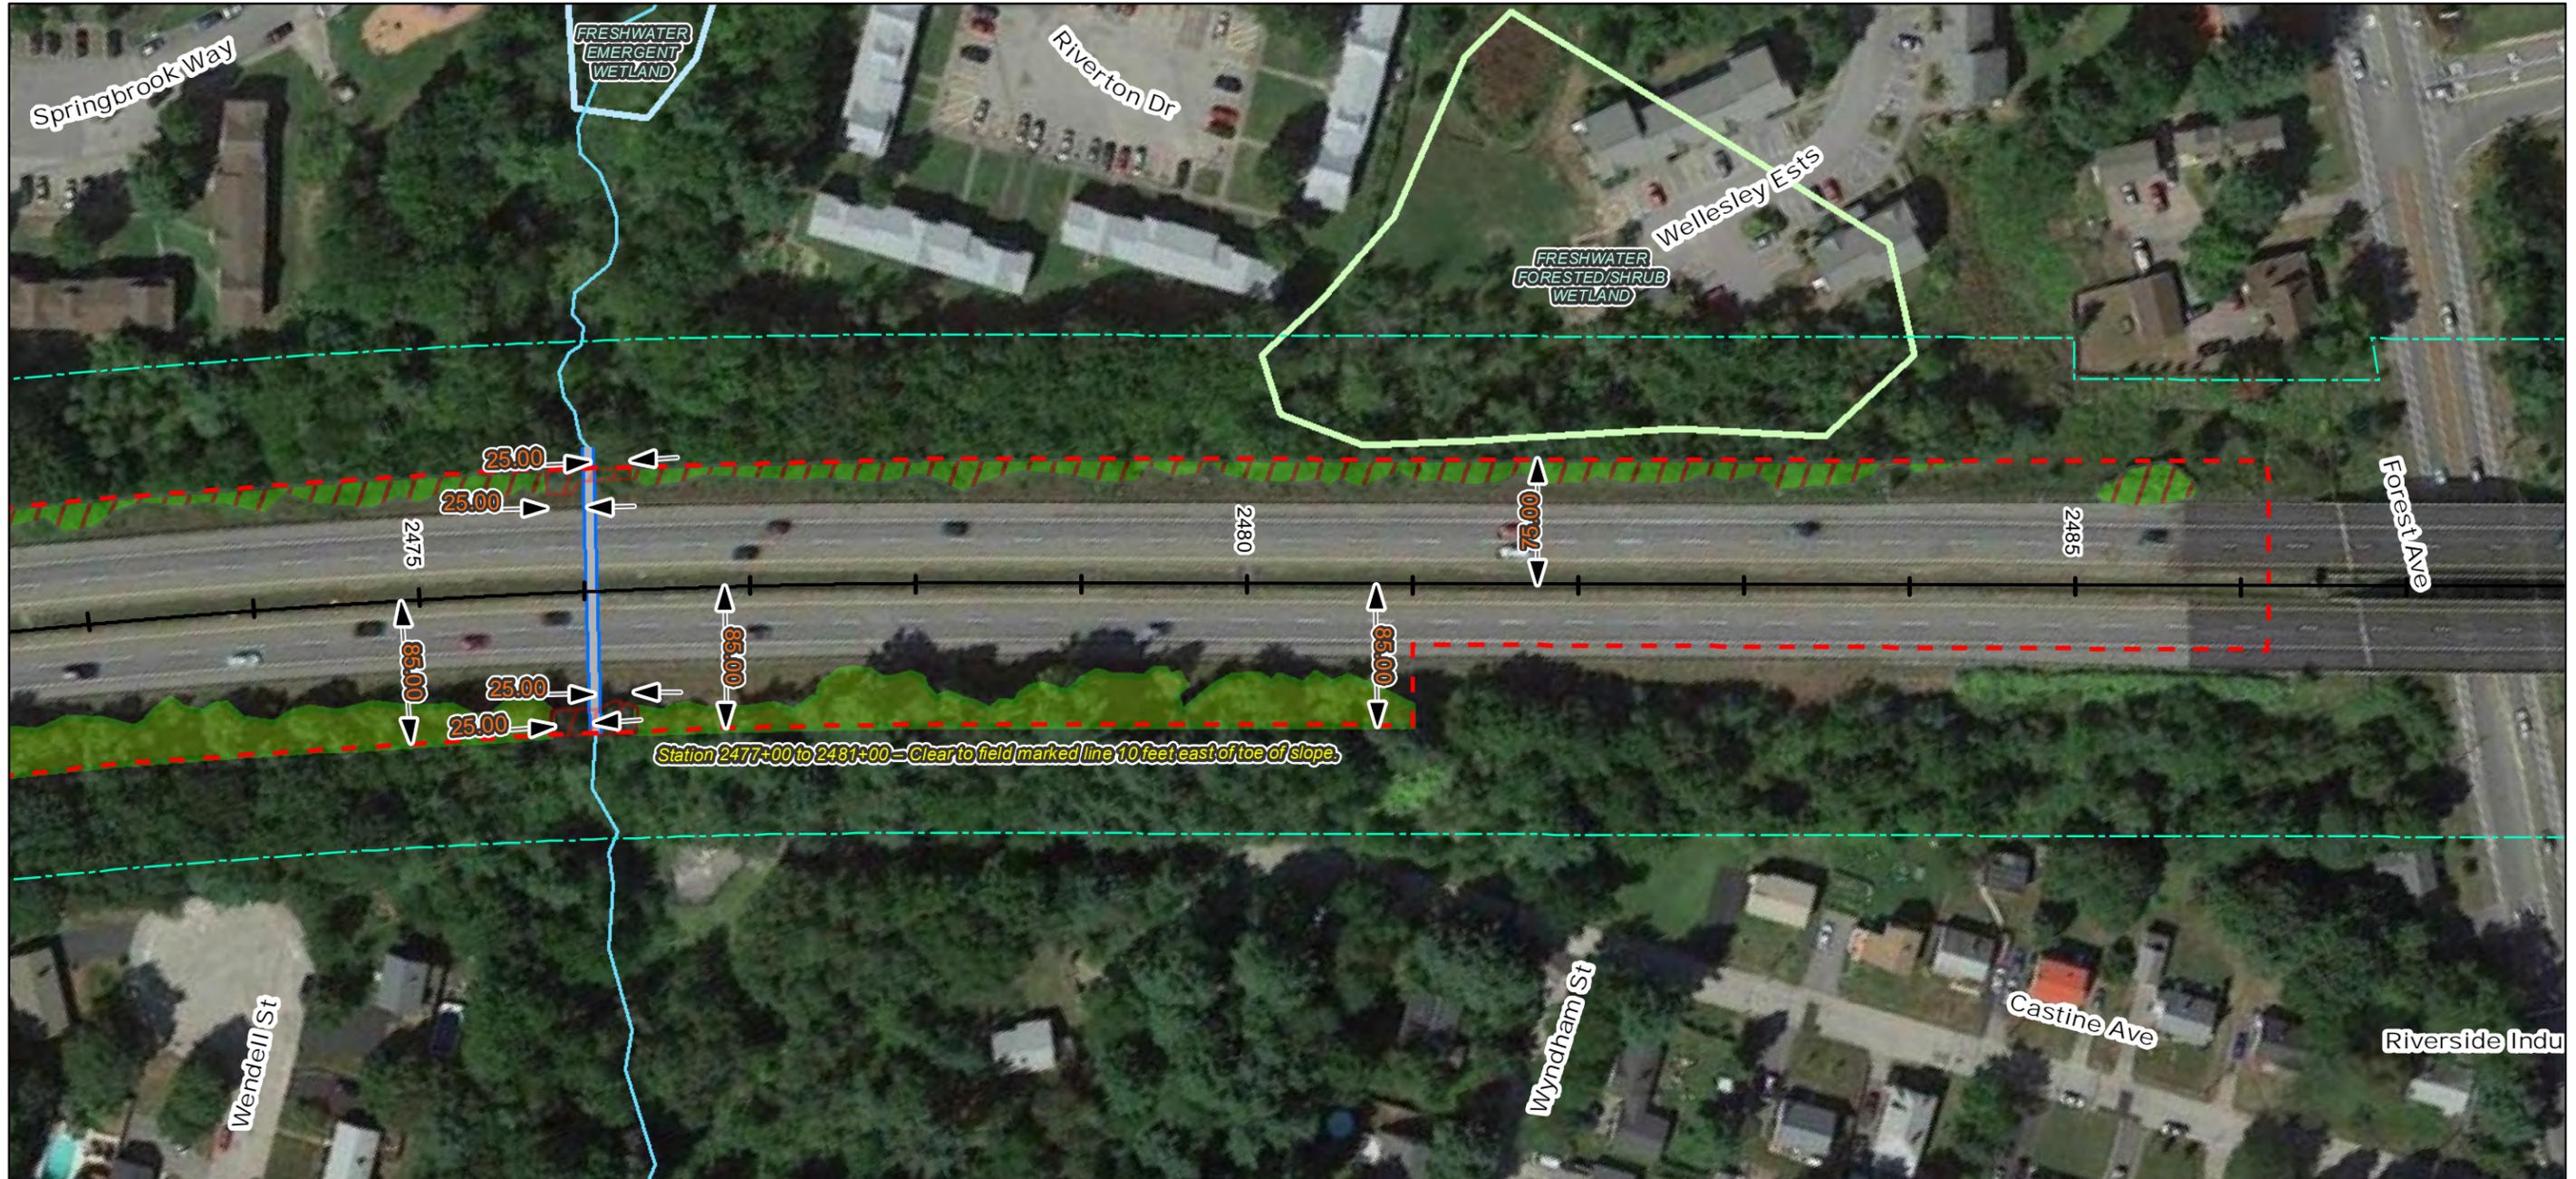

Date: 11/01/2016

**Notes:**

1. All trees, down timber, brush, bushes, shrubs, plants and debris not designated to remain shall be removed from the clearing areas shown on these plans.
2. All stumps, whether existing or resulting from the clearing operation, that are located within the roadway clear zone or within areas that can be mowable after clearing operations are completed, shall be cut or ground flush with the surrounding grade. All other stumps shall be cut as close as practicable to the surrounding grade, maximum height of 3-inches.
3. Stumps located in back slopes and within 15-vertical feet of the ditch line shall be cut or ground flush.
4. Contractor shall take all precautions to protect traffic from flying debris generated by the operation.
5. All vegetated areas to remain that are damaged by the clearing operation shall be repaired at no cost to the Authority.
6. Mechanized clearing operations shall maintain a 25-foot setback from all streams and sensitive environmental areas.

**Legend:**

- |                            |                                   |
|----------------------------|-----------------------------------|
| ROW Boundary               | Freshwater Emergent Wetland       |
| Clearing Limit Line        | Freshwater Forested/Shrub Wetland |
| Vegetation To Be Removed   | Water Body                        |
| No Stump Grinding Required | Conservation Lands                |
| Do Not Remove Vegetation   | Culverts                          |
| Streams                    |                                   |

Imagery © 2016 Google



No.	Revision	By	Date
1	Addendum 1	BT	11/02/16


Designed By:						<b>MAINE TURNPIKE AUTHORITY</b>					
	By	Date		By	Date						
	JT	4/19/16	Checked	BT	10/14/16						
	KC	4/19/16	In Charge of	ST	10/14/16						

MAINE TURNPIKE  
2360 CONGRESS STREET  
PORTLAND, ME 04102  
TEL (207) 871-7771  
FAX (207) 879-5567

## THE GOLD STAR MEMORIAL HIGHWAY

**CONTRACT: 2016.07**  
**ROADSIDE CLEARING**  
**MILE 47.7 TO MILE 51.8**  
**MILE FSPUR 0.0 TO MILE 3.8**

CONTRACT: 2016.07      SHEET NUMBER: Mainline Sheet 193 of 422

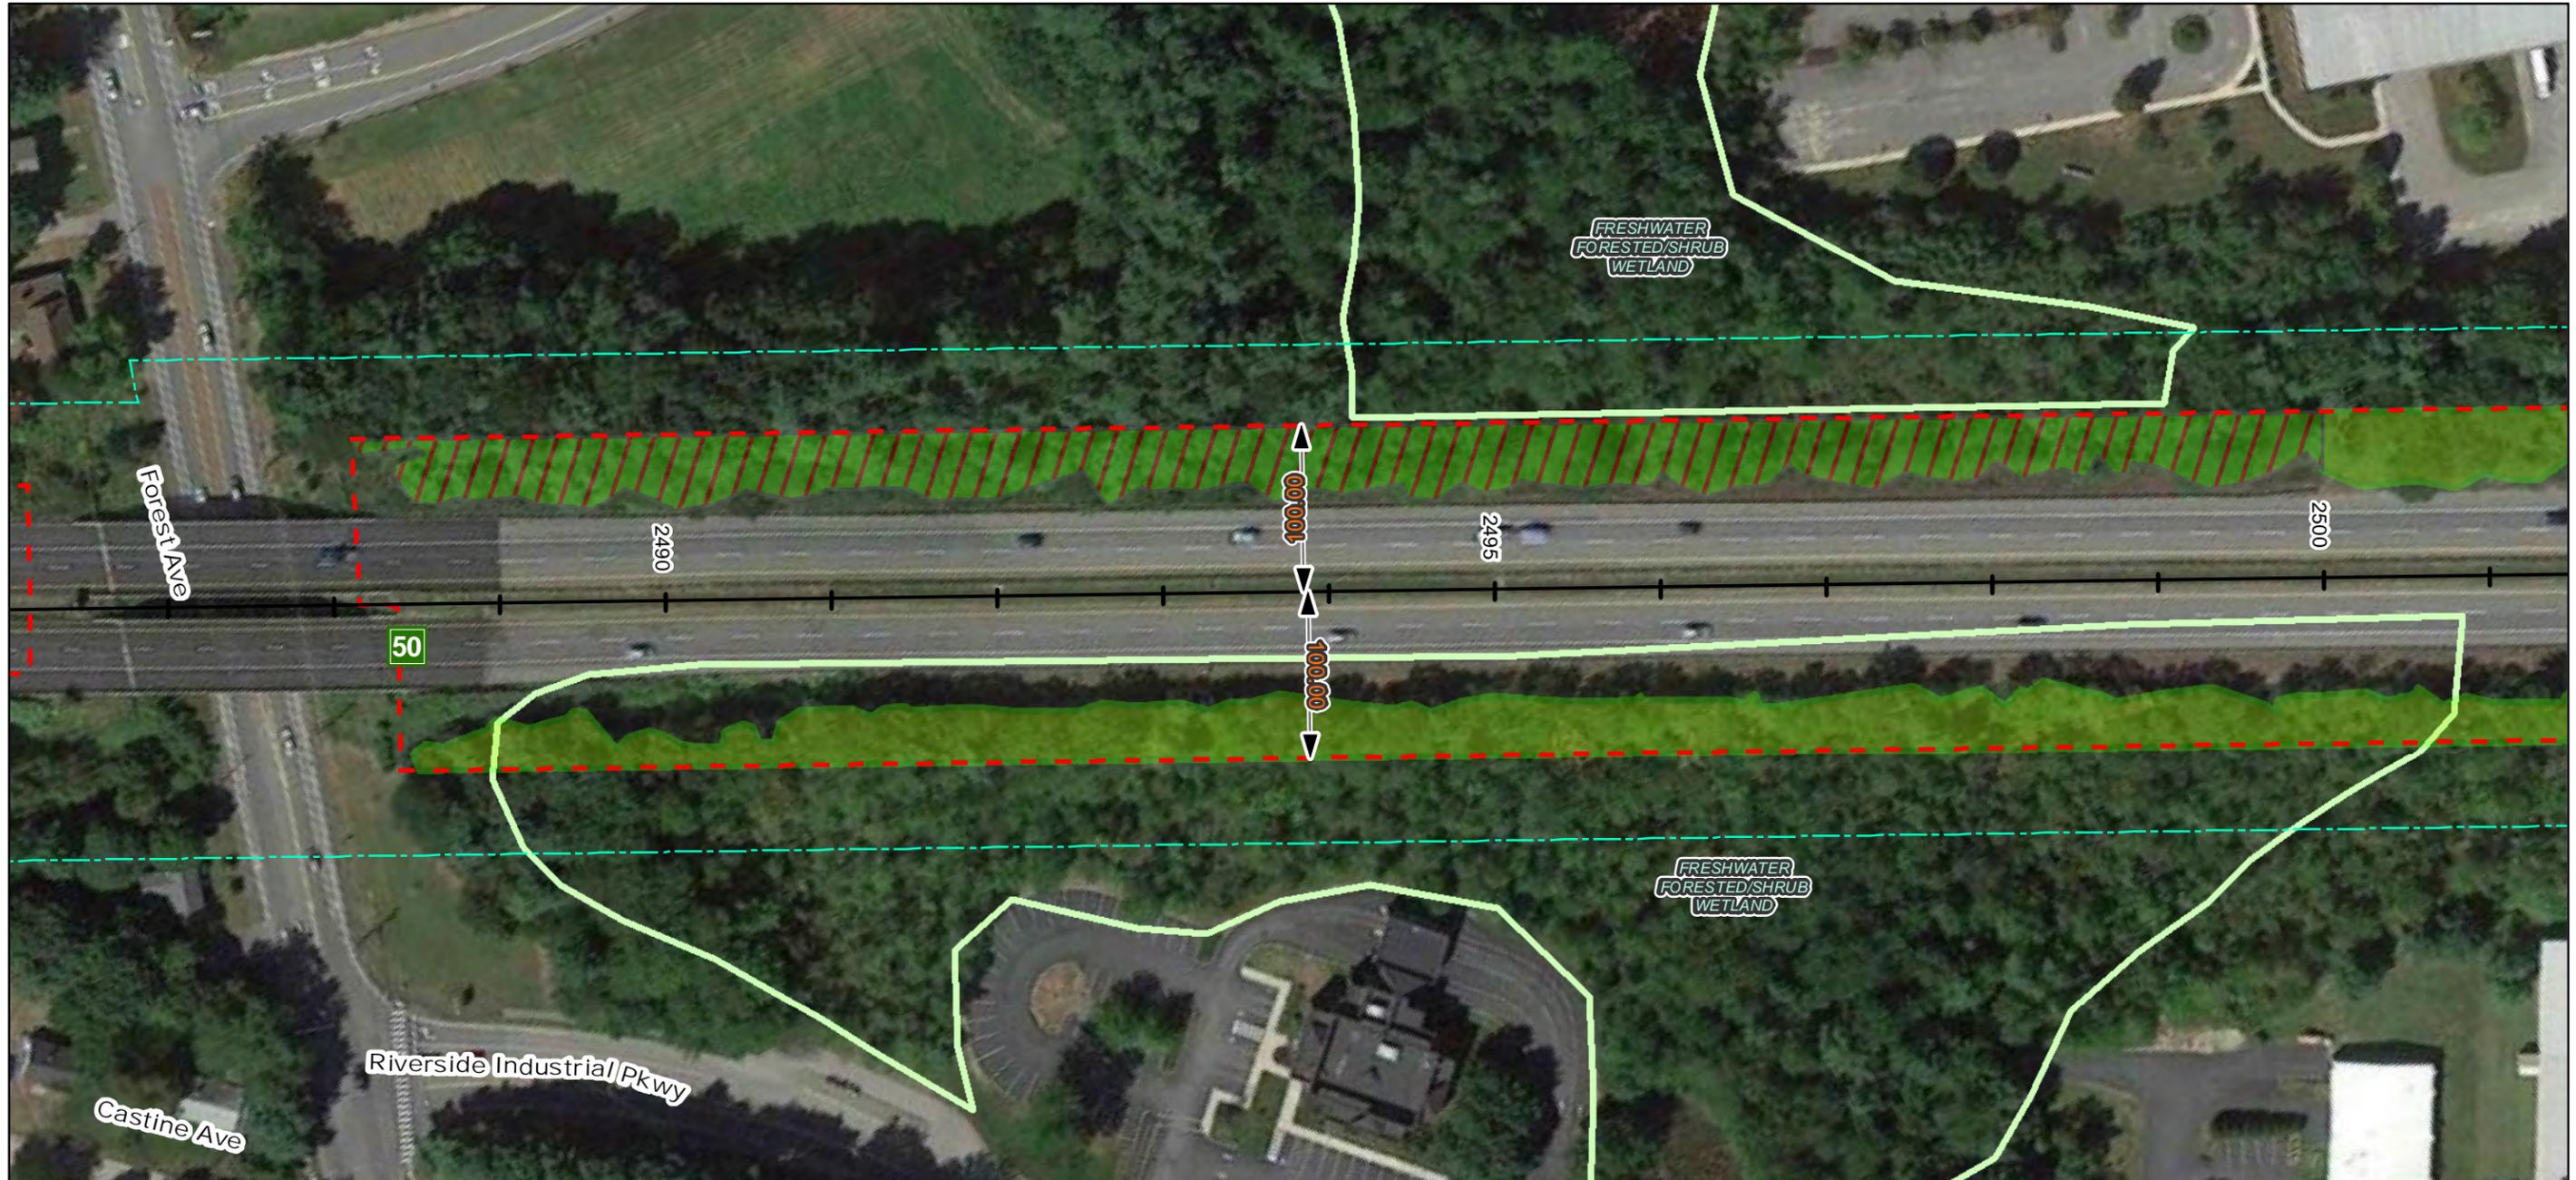

Date: 11/01/2016

**Notes:**

1. All trees, down timber, brush, bushes, shrubs, plants and debris not designated to remain shall be removed from the clearing areas shown on these plans.
2. All stumps, whether existing or resulting from the clearing operation, that are located within the roadway clear zone or within areas that can be mowable after clearing operations are completed, shall be cut or ground flush with the surrounding grade. All other stumps shall be cut as close as practicable to the surrounding grade, maximum height of 3-inches.
3. Stumps located in back slopes and within 15-vertical feet of the ditch line shall be cut or ground flush.
4. Contractor shall take all precautions to protect traffic from flying debris generated by the operation.
5. All vegetated areas to remain that are damaged by the clearing operation shall be repaired at no cost to the Authority.
6. Mechanized clearing operations shall maintain a 25-foot setback from all streams and sensitive environmental areas.

**Legend:**

- |                            |                                   |
|----------------------------|-----------------------------------|
| ROW Boundary               | Freshwater Emergent Wetland       |
| Clearing Limit Line        | Freshwater Forested/Shrub Wetland |
| Vegetation To Be Removed   | Water Body                        |
| No Stump Grinding Required | Conservation Lands                |
| Do Not Remove Vegetation   | Culverts                          |
| Streams                    |                                   |

Imagery © 2016 Google




No.	Revision	By	Date
1	Addendum 1	BT	11/02/16

Designed By:						<b>MAINE TURNPIKE AUTHORITY</b>					
	By	Date		By	Date		By	Date		By	Date
	Designed	JT	4/19/16	Checked	BT	10/14/16					
	Drawn	KC	4/19/16	In Charge of	ST	10/14/16					

MAINE TURNPIKE  
2360 CONGRESS STREET  
PORTLAND, ME 04102  
TEL (207) 871-7771  
FAX (207) 879-5567

## THE GOLD STAR MEMORIAL HIGHWAY

<p>CONTRACT: 2016.07 ROADSIDE CLEARING MILE 47.7 TO MILE 51.8 MILE FSPUR 0.0 TO MILE 3.8</p>
<span>CONTRACT: 2016.07</span> <span>SHEET NUMBER: Mainline Sheet 194 of 422</span>

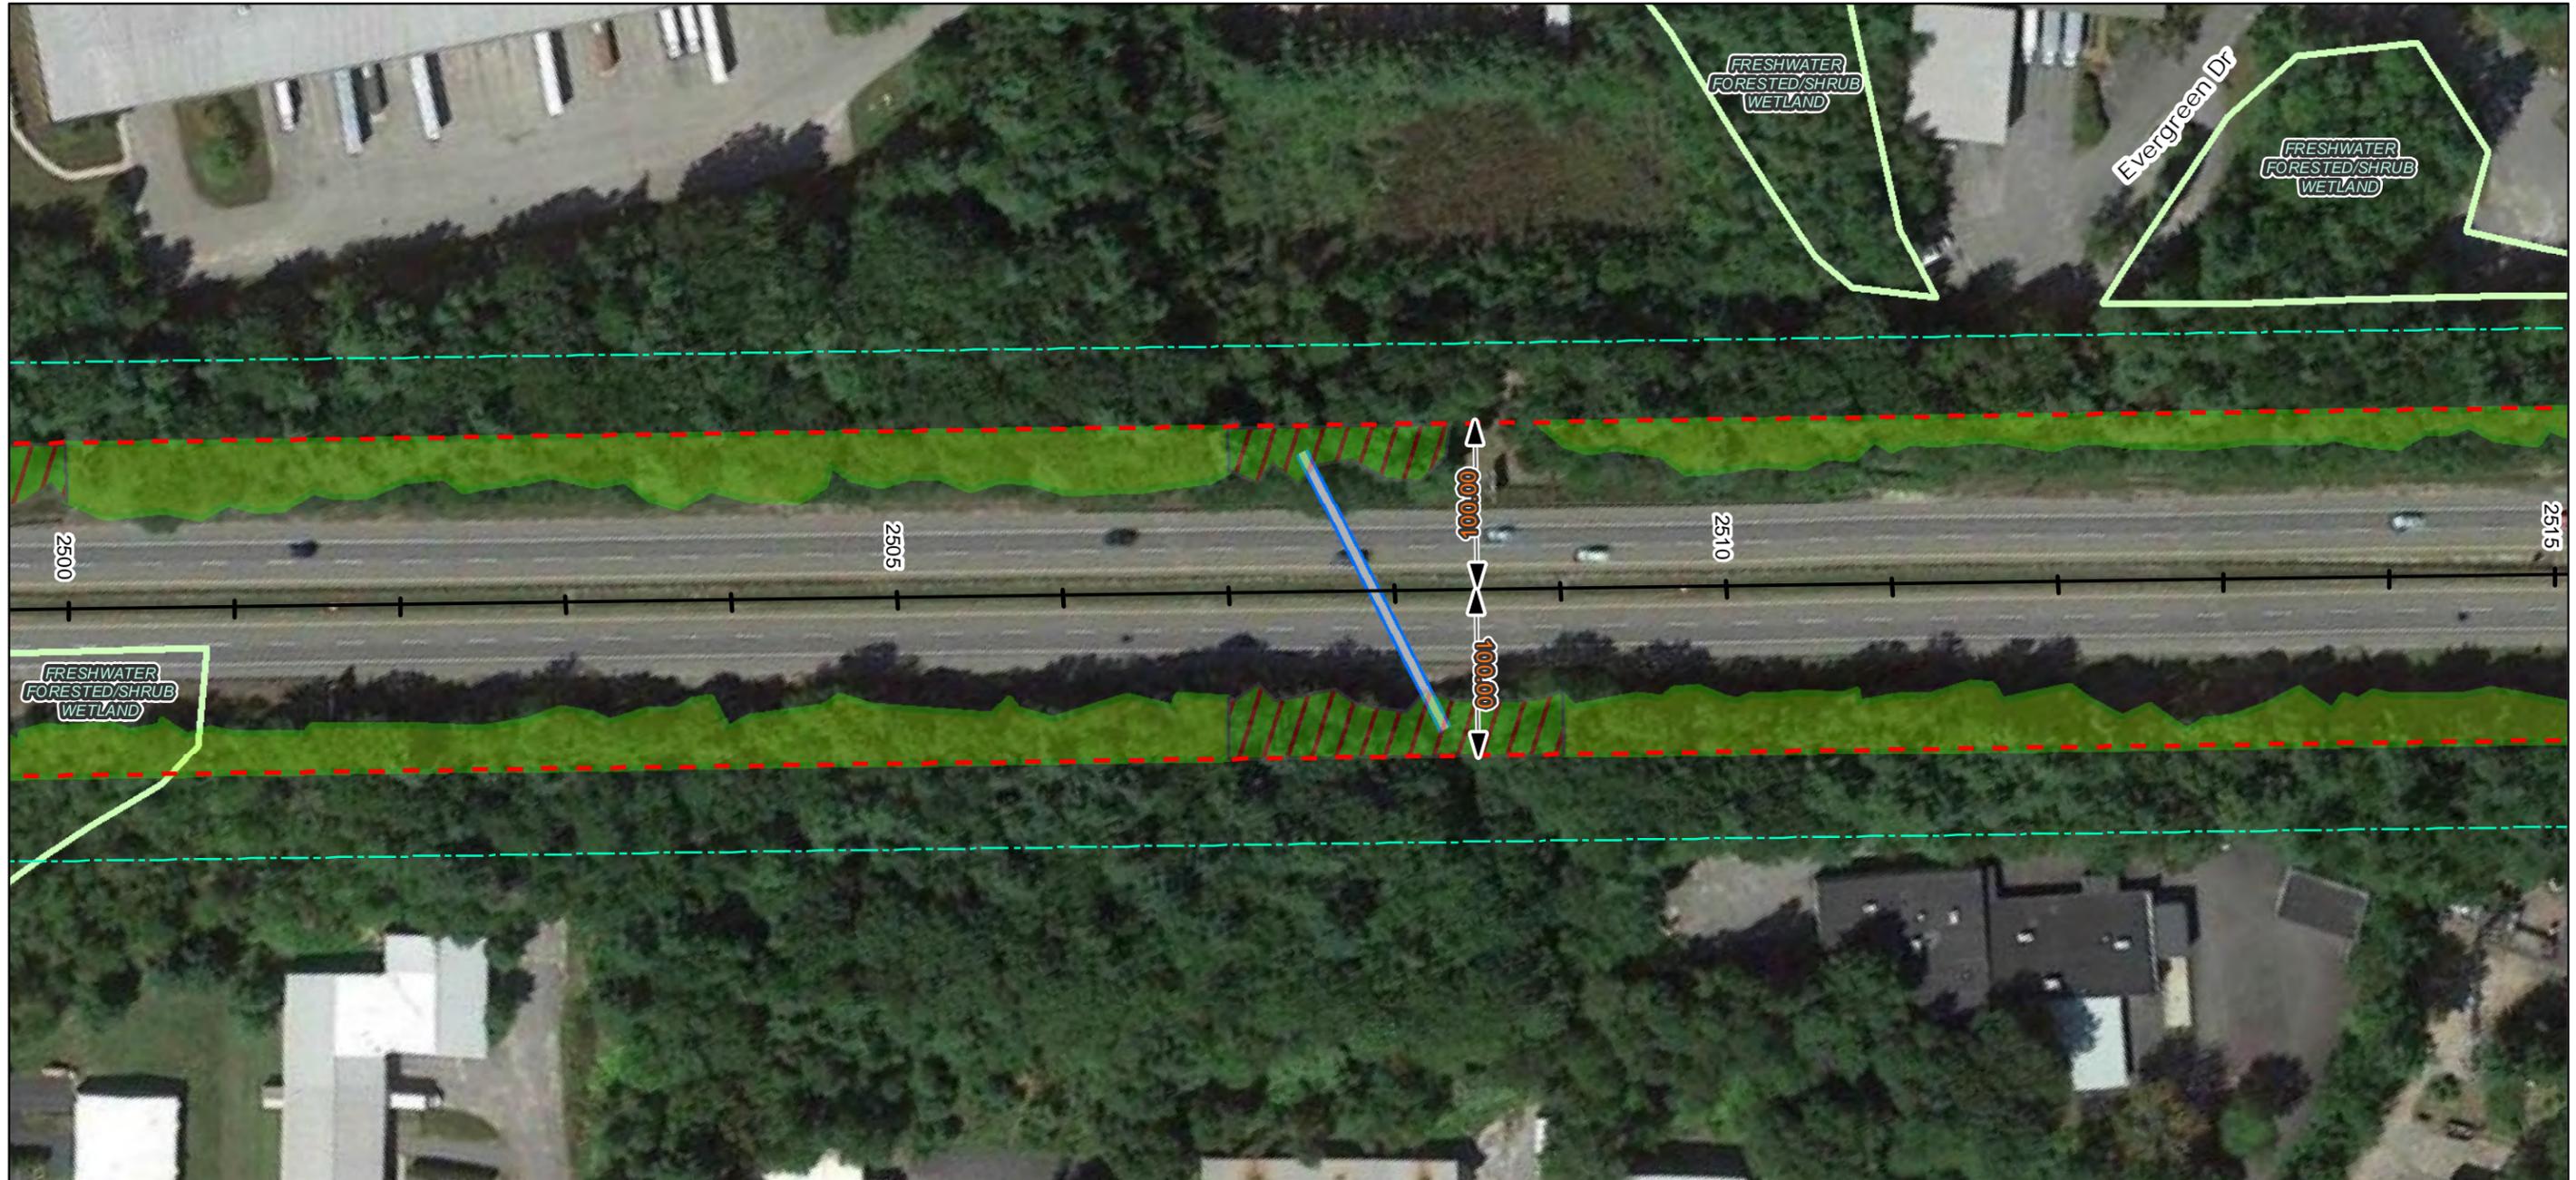

Date: 11/01/2016


**Notes:**

1. All trees, down timber, brush, bushes, shrubs, plants and debris not designated to remain shall be removed from the clearing areas shown on these plans.
2. All stumps, whether existing or resulting from the clearing operation, that are located within the roadway clear zone or within areas that can be mowable after clearing operations are completed, shall be cut or ground flush with the surrounding grade. All other stumps shall be cut as close as practicable to the surrounding grade, maximum height of 3-inches.
3. Stumps located in back slopes and within 15-vertical feet of the ditch line shall be cut or ground flush.
4. Contractor shall take all precautions to protect traffic from flying debris generated by the operation.
5. All vegetated areas to remain that are damaged by the clearing operation shall be repaired at no cost to the Authority.
6. Mechanized clearing operations shall maintain a 25-foot setback from all streams and sensitive environmental areas.

**Legend:**

- ROW Boundary
- Clearing Limit Line
- Vegetation To Be Removed
- No Stump Grinding Required
- Do Not Remove Vegetation
- ~ Streams
- Freshwater Emergent Wetland
- Freshwater Forested/Shrub Wetland
- Water Body
- Conservation Lands
- Culverts

Imagery © 2016 Google

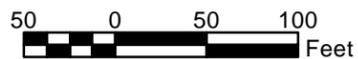

Designed By:		<b>MAINE TURNPIKE AUTHORITY</b>			
No.	Revision	By	Date	By	Date
1	Addendum 1	BT	11/02/16	ST	10/14/16


MAINE TURNPIKE  
2360 CONGRESS STREET  
PORTLAND, ME 04102  
TEL (207) 871-7771  
FAX (207) 879-5567



THE GOLD STAR  
MEMORIAL HIGHWAY

CONTRACT: 2016.07  
ROADSIDE CLEARING  
MILE 47.7 TO MILE 51.8  
MILE FSPUR 0.0 TO MILE 3.8

# Mainline Sheet 196 of 422

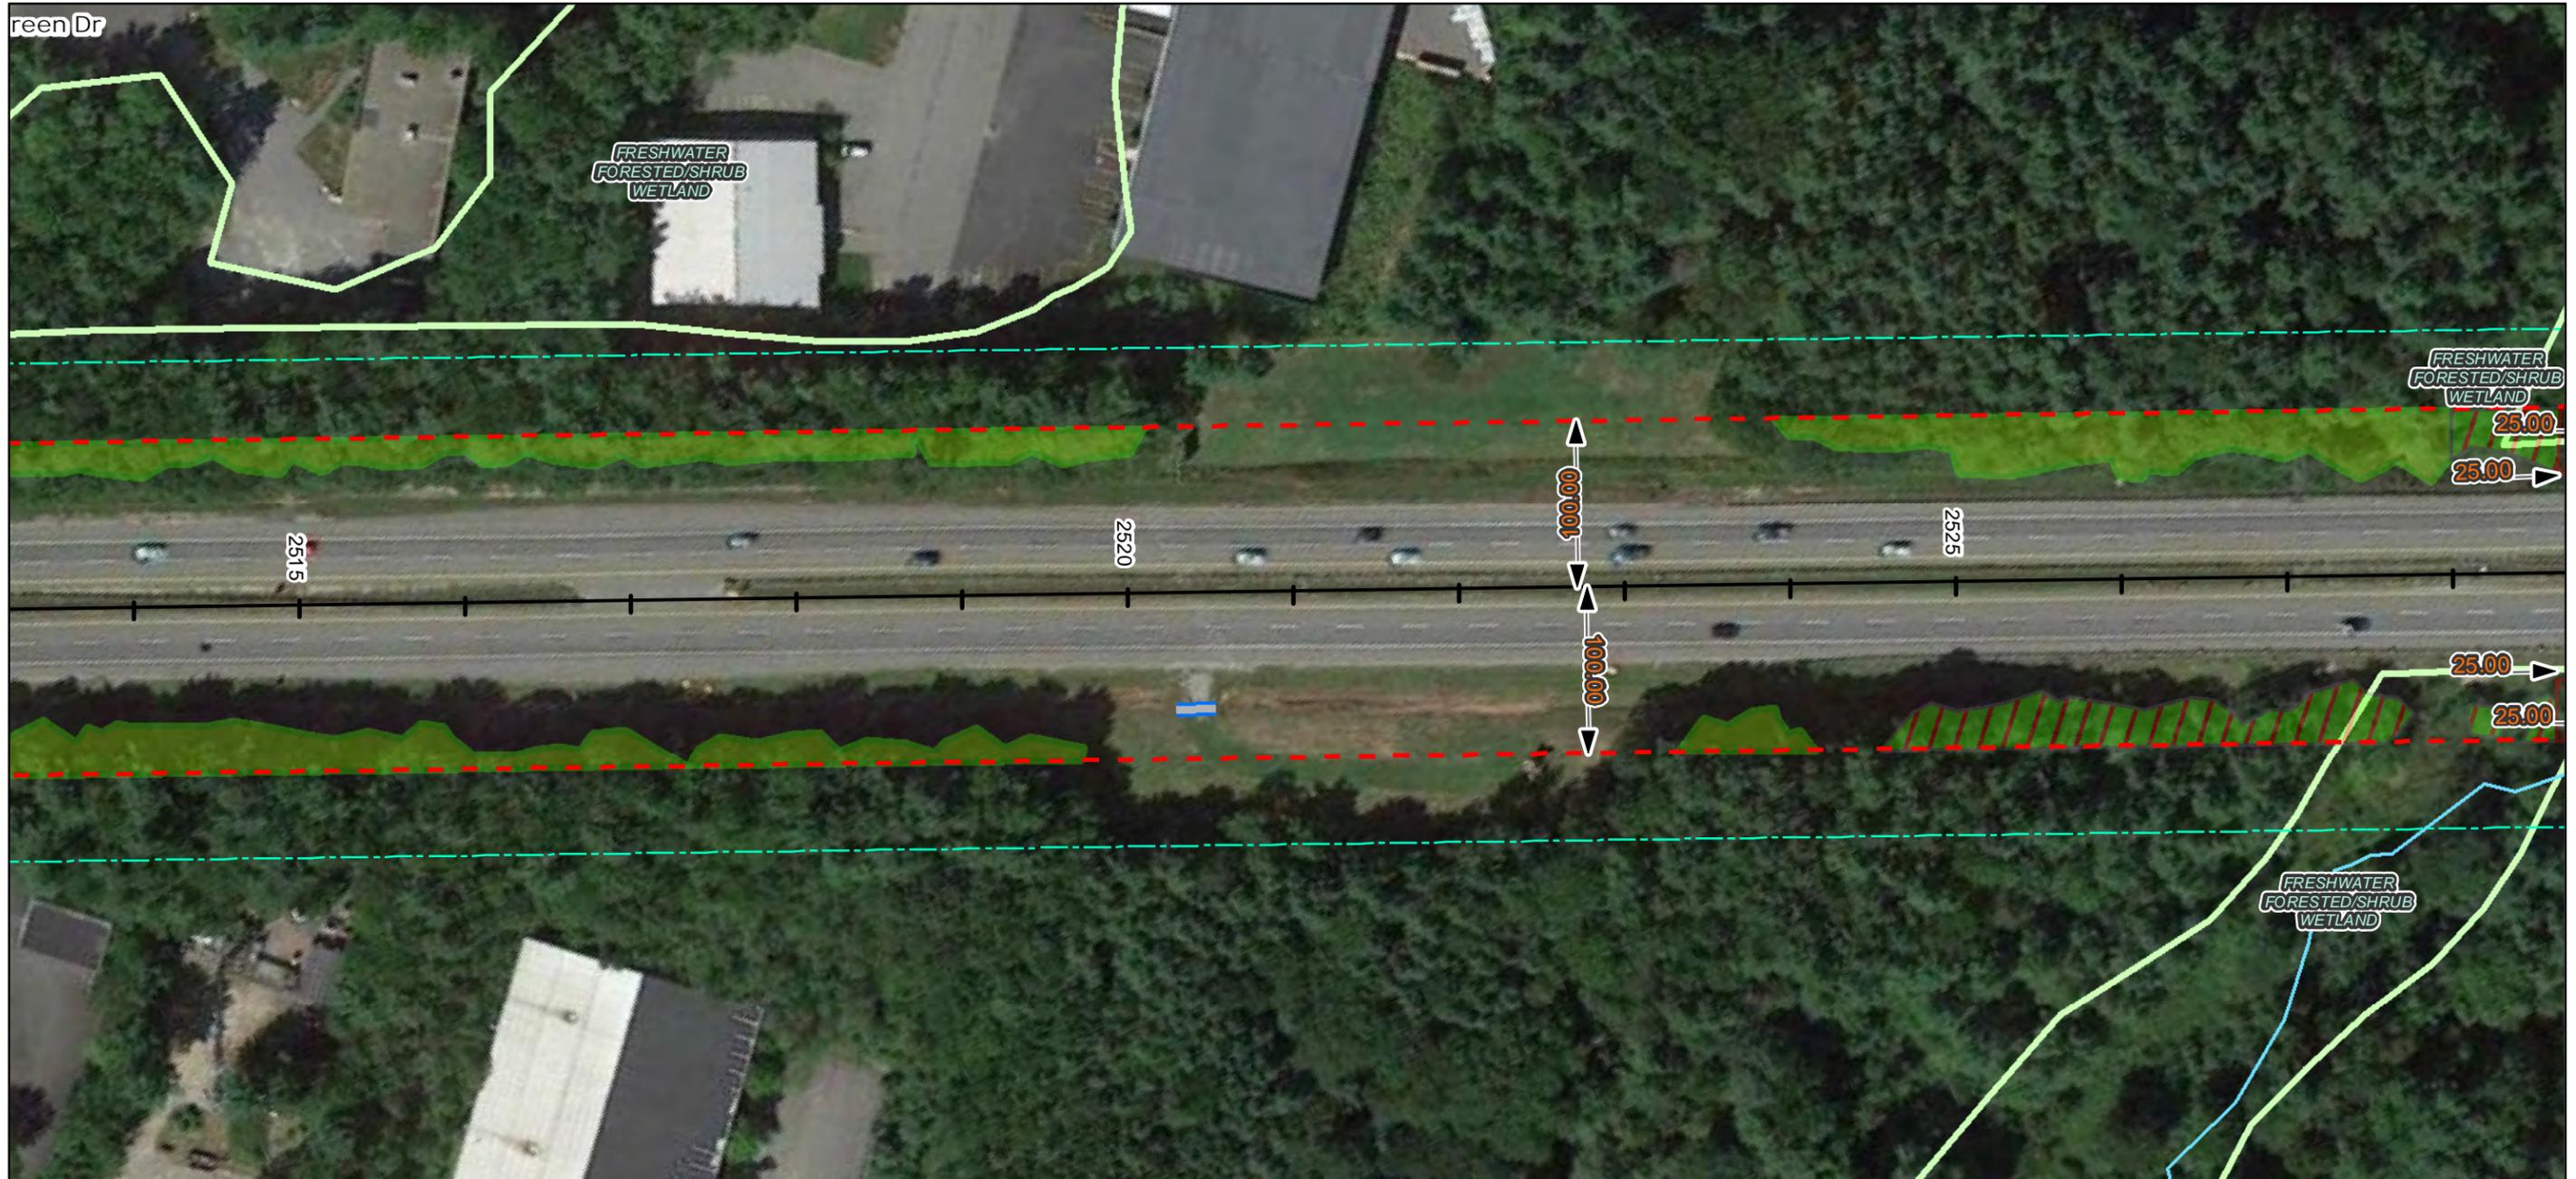

Date: 11/01/2016

**Notes:**

1. All trees, down timber, brush, bushes, shrubs, plants and debris not designated to remain shall be removed from the clearing areas shown on these plans.
2. All stumps, whether existing or resulting from the clearing operation, that are located within the roadway clear zone or within areas that can be mowable after clearing operations are completed, shall be cut or ground flush with the surrounding grade. All other stumps shall be cut as close as practicable to the surrounding grade, maximum height of 3-inches.
3. Stumps located in back slopes and within 15-vertical feet of the ditch line shall be cut or ground flush.
4. Contractor shall take all precautions to protect traffic from flying debris generated by the operation.
5. All vegetated areas to remain that are damaged by the clearing operation shall be repaired at no cost to the Authority.
6. Mechanized clearing operations shall maintain a 25-foot setback from all streams and sensitive environmental areas.

**Legend:**

- |                            |                                   |
|----------------------------|-----------------------------------|
| ROW Boundary               | Freshwater Emergent Wetland       |
| Clearing Limit Line        | Freshwater Forested/Shrub Wetland |
| Vegetation To Be Removed   | Water Body                        |
| No Stump Grinding Required | Conservation Lands                |
| Do Not Remove Vegetation   | Culverts                          |
| Streams                    |                                   |

Imagery © 2016 Google



50 0 50 100 Feet			
No.	Revision	By	Date
1	Addendum 1	BT	11/02/16


Designed By:				<b>MAINE TURNPIKE AUTHORITY</b>			
	By	Date		By	Date		
	JT	4/19/16	Checked	BT	10/14/16		
	KC	4/19/16	In Charge of	ST	10/14/16		

MAINE TURNPIKE  
2360 CONGRESS STREET  
PORTLAND, ME 04102  
TEL (207) 871-7771  
FAX (207) 879-5567

## THE GOLD STAR MEMORIAL HIGHWAY

<p>CONTRACT: 2016.07 ROADSIDE CLEARING MILE 47.7 TO MILE 51.8 MILE FSPUR 0.0 TO MILE 3.8</p>
<span>CONTRACT: 2016.07</span> <span>SHEET NUMBER: Mainline Sheet 196 of 422</span>

# Mainline Sheet 197 of 422

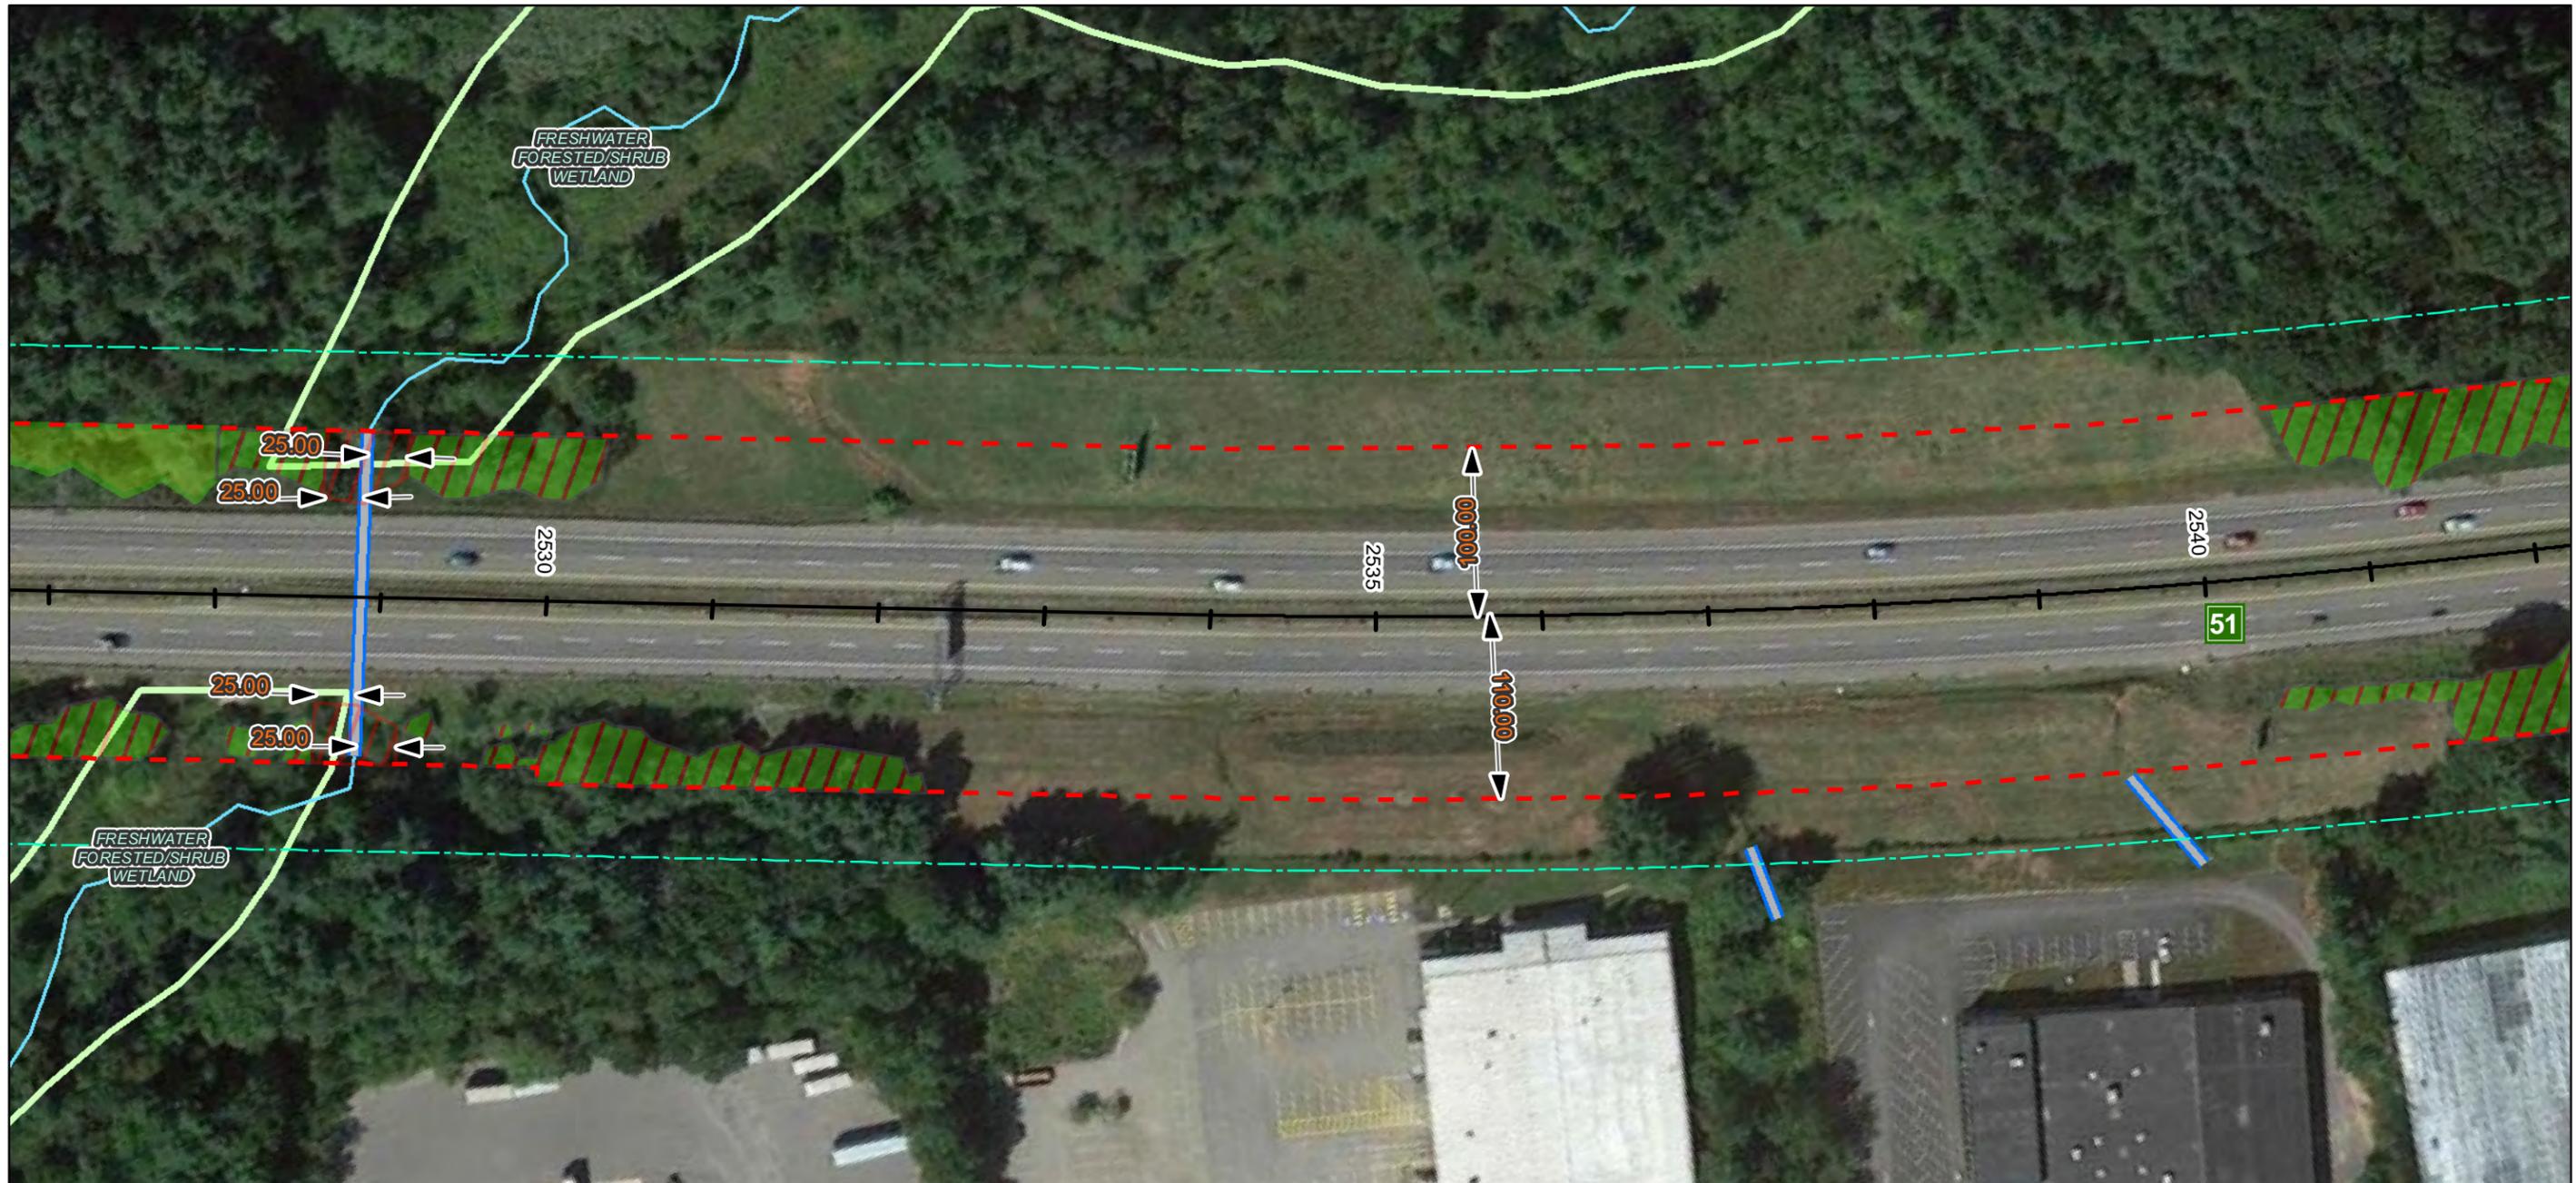

Date: 11/01/2016

**Notes:**

1. All trees, down timber, brush, bushes, shrubs, plants and debris not designated to remain shall be removed from the clearing areas shown on these plans.
2. All stumps, whether existing or resulting from the clearing operation, that are located within the roadway clear zone or within areas that can be mowable after clearing operations are completed, shall be cut or ground flush with the surrounding grade. All other stumps shall be cut as close as practicable to the surrounding grade, maximum height of 3-inches.
3. Stumps located in back slopes and within 15-vertical feet of the ditch line shall be cut or ground flush.
4. Contractor shall take all precautions to protect traffic from flying debris generated by the operation.
5. All vegetated areas to remain that are damaged by the clearing operation shall be repaired at no cost to the Authority.
6. Mechanized clearing operations shall maintain a 25-foot setback from all streams and sensitive environmental areas.

**Legend:**

- |                            |                                   |
|----------------------------|-----------------------------------|
| ROW Boundary               | Freshwater Emergent Wetland       |
| Clearing Limit Line        | Freshwater Forested/Shrub Wetland |
| Vegetation To Be Removed   | Water Body                        |
| No Stump Grinding Required | Conservation Lands                |
| Do Not Remove Vegetation   | Culverts                          |
| Streams                    |                                   |

Imagery © 2016 Google



No.	Revision	By	Date
1	Addendum 1	BT	11/02/16


Designed By:						<b>MAINE TURNPIKE AUTHORITY</b>					
By	Date	By	Date	By	Date	By	Date	By	Date	By	Date
Designed	JT 4/19/16	Checked	BT 10/14/16	Drawn	KC 4/19/16	In Charge of	ST 10/14/16				

MAINE TURNPIKE  
2360 CONGRESS STREET  
PORTLAND, ME 04102  
TEL (207) 871-7771  
FAX (207) 879-5567

## THE GOLD STAR MEMORIAL HIGHWAY

**CONTRACT: 2016.07**  
**ROADSIDE CLEARING**  
**MILE 47.7 TO MILE 51.8**  
**MILE FSPUR 0.0 TO MILE 3.8**

CONTRACT: 2016.07      SHEET NUMBER: Mainline Sheet 197 of 422

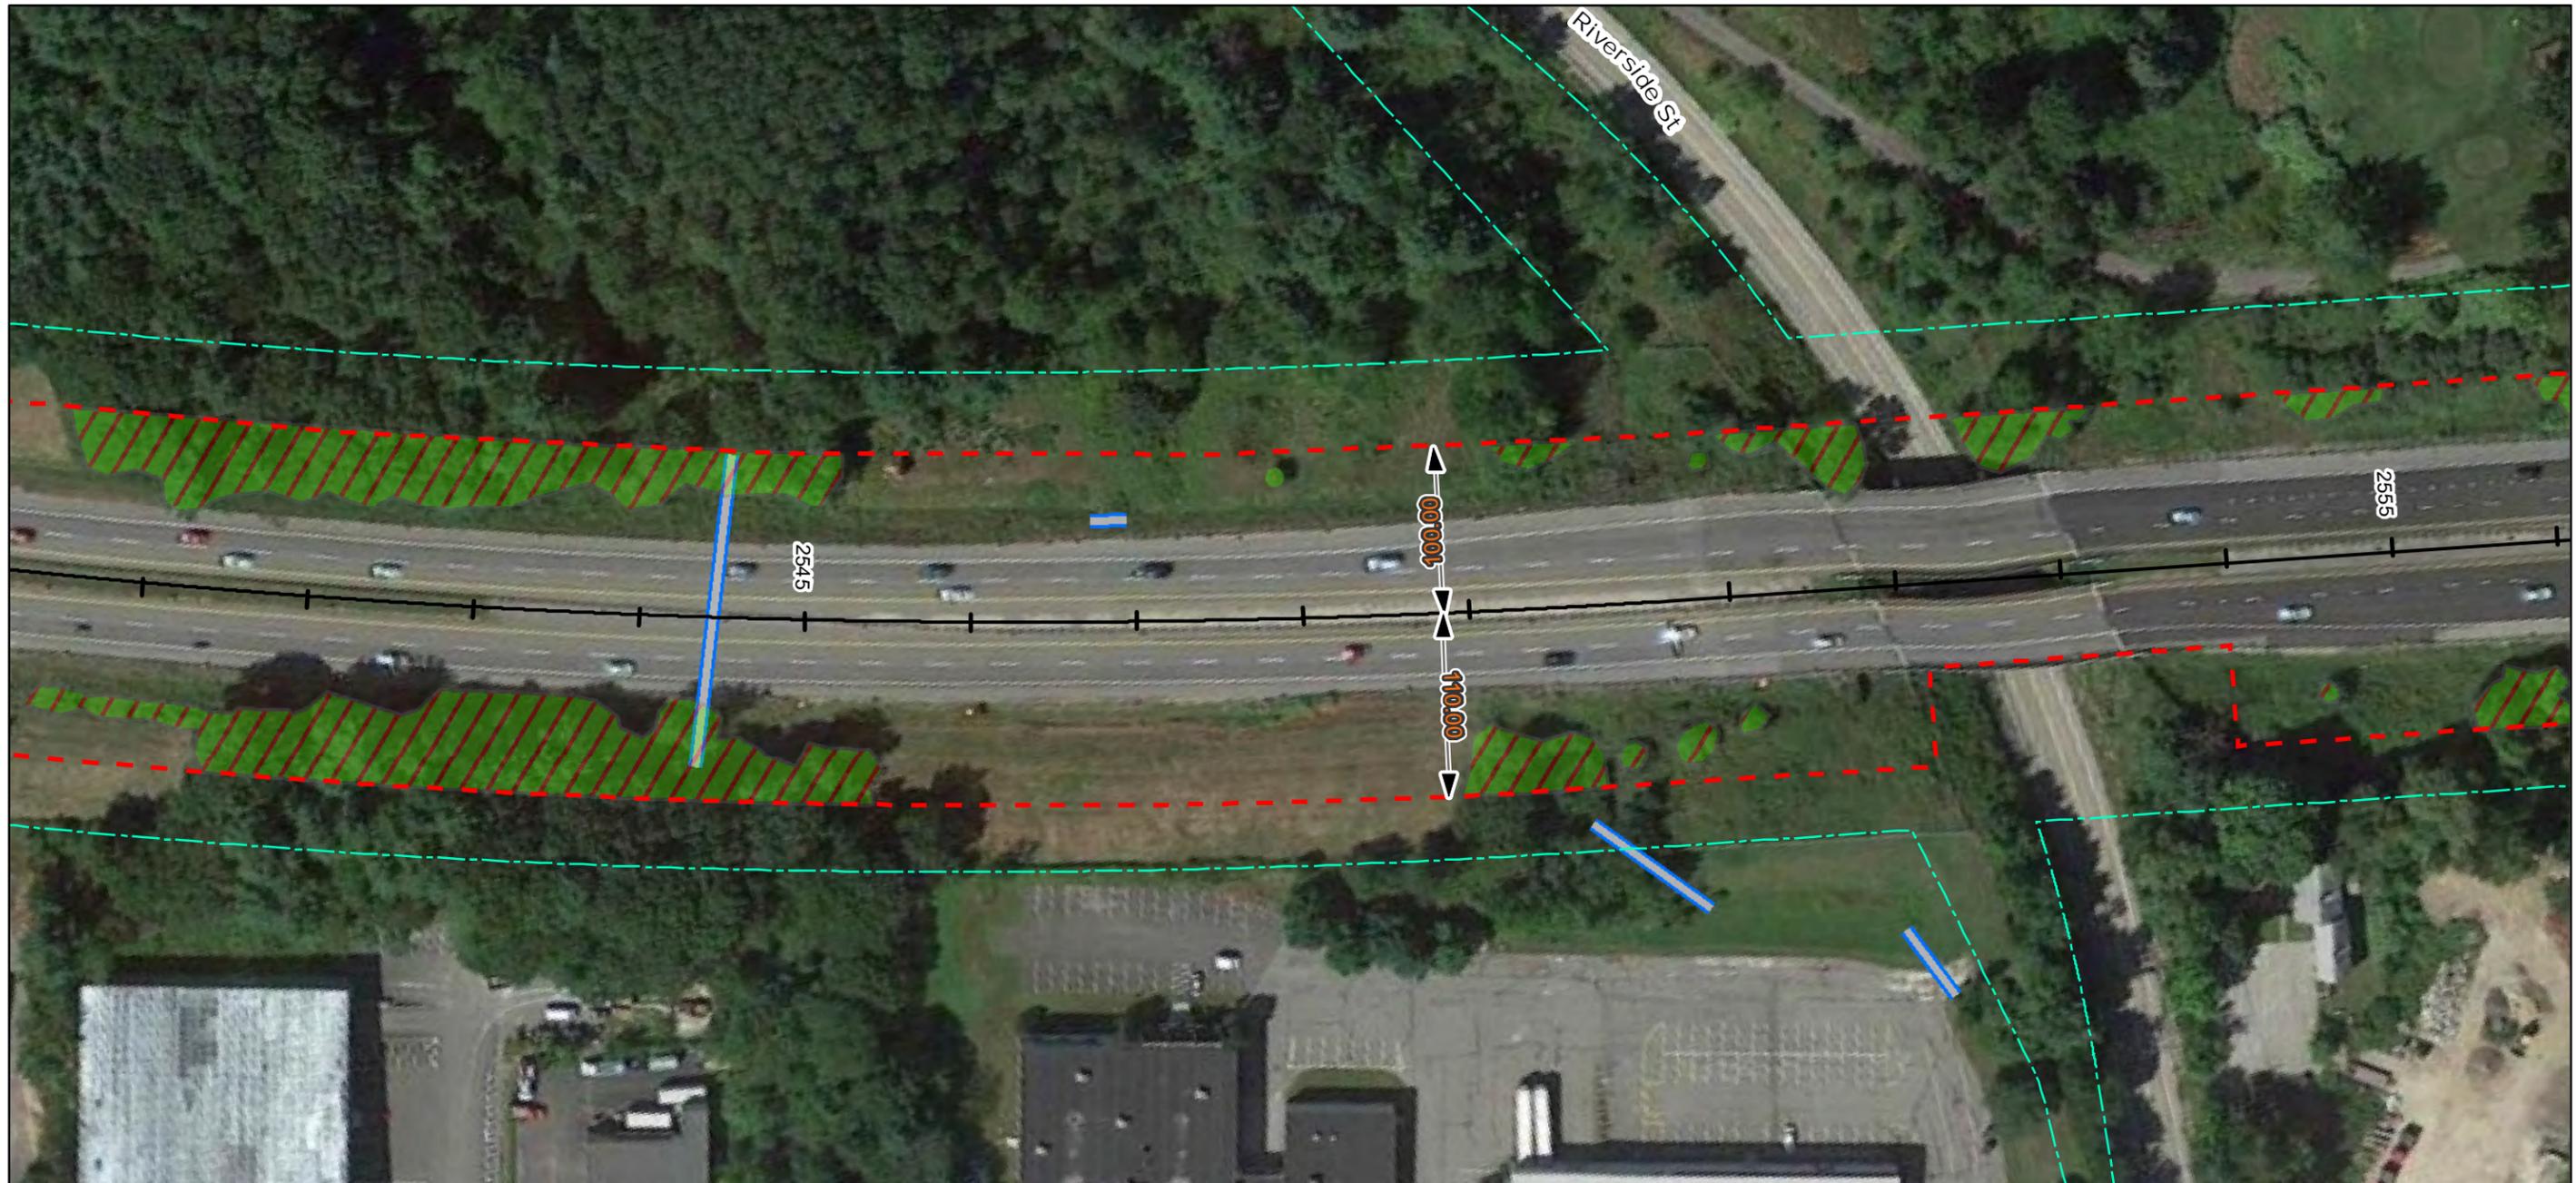

Date: 11/01/2016


**Notes:**

1. All trees, down timber, brush, bushes, shrubs, plants and debris not designated to remain shall be removed from the clearing areas shown on these plans.
2. All stumps, whether existing or resulting from the clearing operation, that are located within the roadway clear zone or within areas that can be mowable after clearing operations are completed, shall be cut or ground flush with the surrounding grade. All other stumps shall be cut as close as practicable to the surrounding grade, maximum height of 3-inches.
3. Stumps located in back slopes and within 15-vertical feet of the ditch line shall be cut or ground flush.
4. Contractor shall take all precautions to protect traffic from flying debris generated by the operation.
5. All vegetated areas to remain that are damaged by the clearing operation shall be repaired at no cost to the Authority.
6. Mechanized clearing operations shall maintain a 25-foot setback from all streams and sensitive environmental areas.

**Legend:**

- — — ROW Boundary
- — — Clearing Limit Line
- [Green Hatched] Vegetation To Be Removed
- [Red Hatched] No Stump Grinding Required
- [Red Hatched] Do Not Remove Vegetation
- [Blue Wavy] Streams
- [Blue Box] Freshwater Emergent Wetland
- [Light Green Box] Freshwater Forested/Shrub Wetland
- [Blue Box] Water Body
- [Green Box] Conservation Lands
- [Blue Box] Culverts

Imagery © 2016 Google

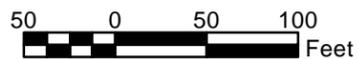


Designed By:		<b>MAINE TURNPIKE AUTHORITY</b>			
No.	Revision	By	Date	By	Date
1	Addendum 1	BT	11/02/16	ST	10/14/16

MAINE TURNPIKE  
2360 CONGRESS STREET  
PORTLAND, ME 04102  
TEL (207) 871-7771  
FAX (207) 879-5567



THE GOLD STAR  
MEMORIAL HIGHWAY

CONTRACT: 2016.07  
ROADSIDE CLEARING  
MILE 47.7 TO MILE 51.8  
MILE FSPUR 0.0 TO MILE 3.8

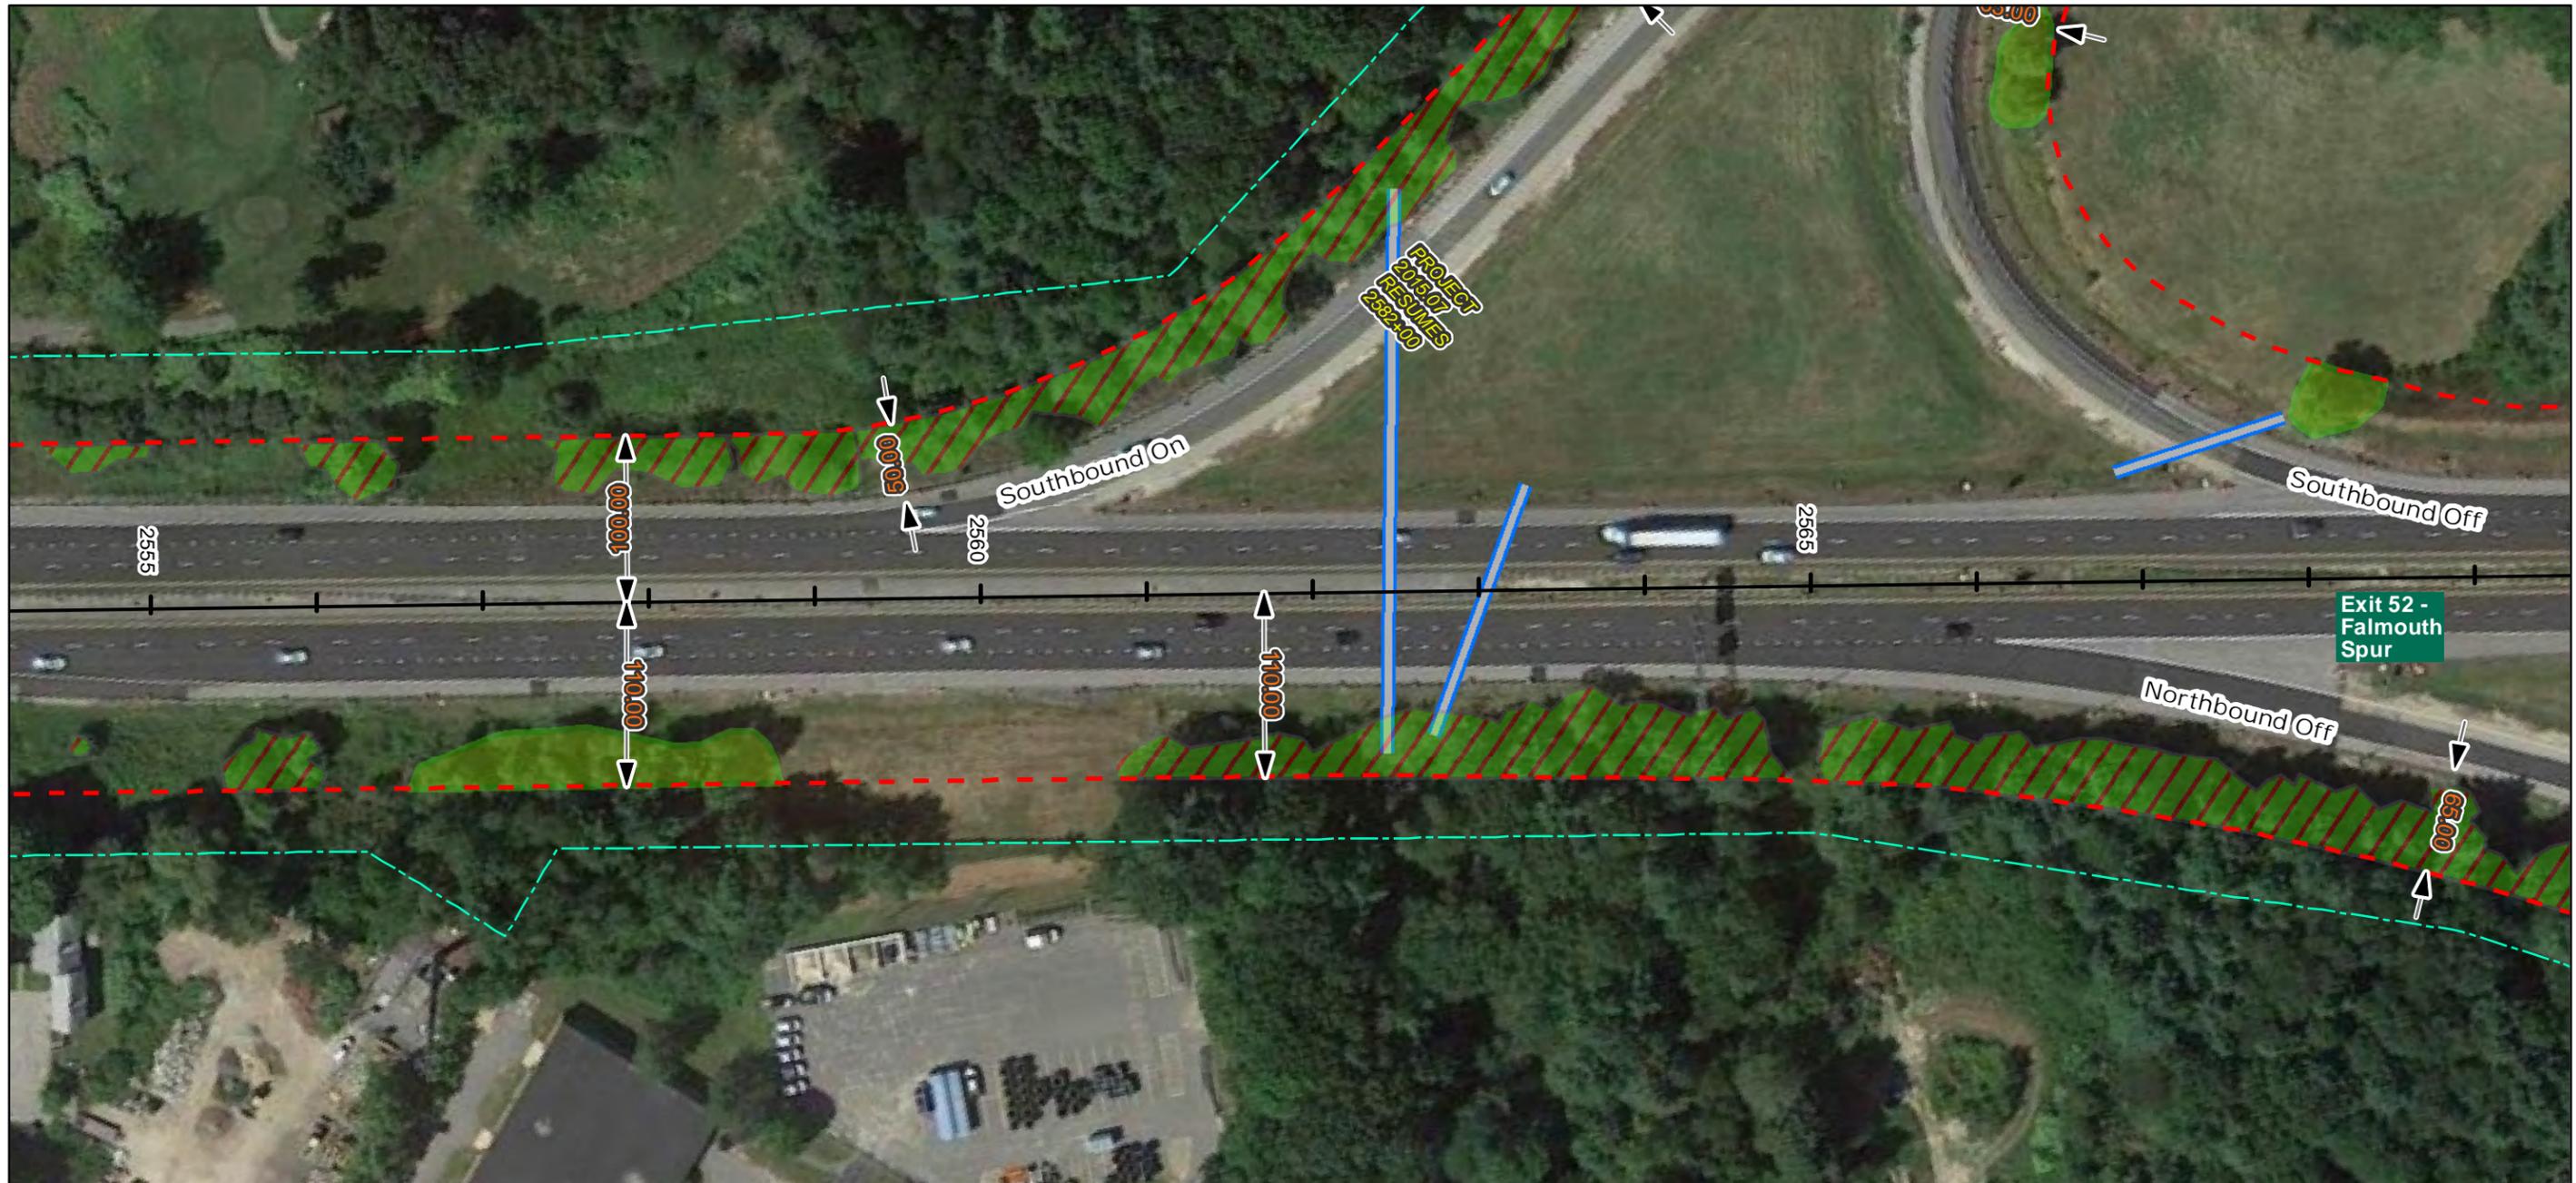

Date: 11/01/2016


**Notes:**

1. All trees, down timber, brush, bushes, shrubs, plants and debris not designated to remain shall be removed from the clearing areas shown on these plans.
2. All stumps, whether existing or resulting from the clearing operation, that are located within the roadway clear zone or within areas that can be mowable after clearing operations are completed, shall be cut or ground flush with the surrounding grade. All other stumps shall be cut as close as practicable to the surrounding grade, maximum height of 3-inches.
3. Stumps located in back slopes and within 15-vertical feet of the ditch line shall be cut or ground flush.
4. Contractor shall take all precautions to protect traffic from flying debris generated by the operation.
5. All vegetated areas to remain that are damaged by the clearing operation shall be repaired at no cost to the Authority.
6. Mechanized clearing operations shall maintain a 25-foot setback from all streams and sensitive environmental areas.

**Legend:**

- — — — — ROW Boundary
- Freshwater Emergent Wetland
- — — — — Clearing Limit Line
- Freshwater Forested/Shrub Wetland
- [Green Hatched] Vegetation To Be Removed
- [Blue] Water Body
- [Red Hatched] No Stump Grinding Required
- [Green] Conservation Lands
- [Red Hatched] Do Not Remove Vegetation
- [Blue] Culverts
- [Blue Wavy] Streams

Imagery © 2016 Google

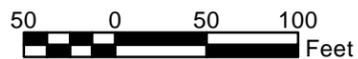

Designed By:		<b>MAINE TURNPIKE AUTHORITY</b>			
No.	Revision	By	Date	By	Date
1	Addendum 1	BT	11/02/16	ST	10/14/16


MAINE TURNPIKE  
2360 CONGRESS STREET  
PORTLAND, ME 04102  
TEL (207) 871-7771  
FAX (207) 879-5567



**THE GOLD STAR  
MEMORIAL HIGHWAY**

CONTRACT: 2016.07  
ROADSIDE CLEARING  
MILE 47.7 TO MILE 51.8  
MILE FSPUR 0.0 TO MILE 3.8

# Mainline Sheet 200 of 422

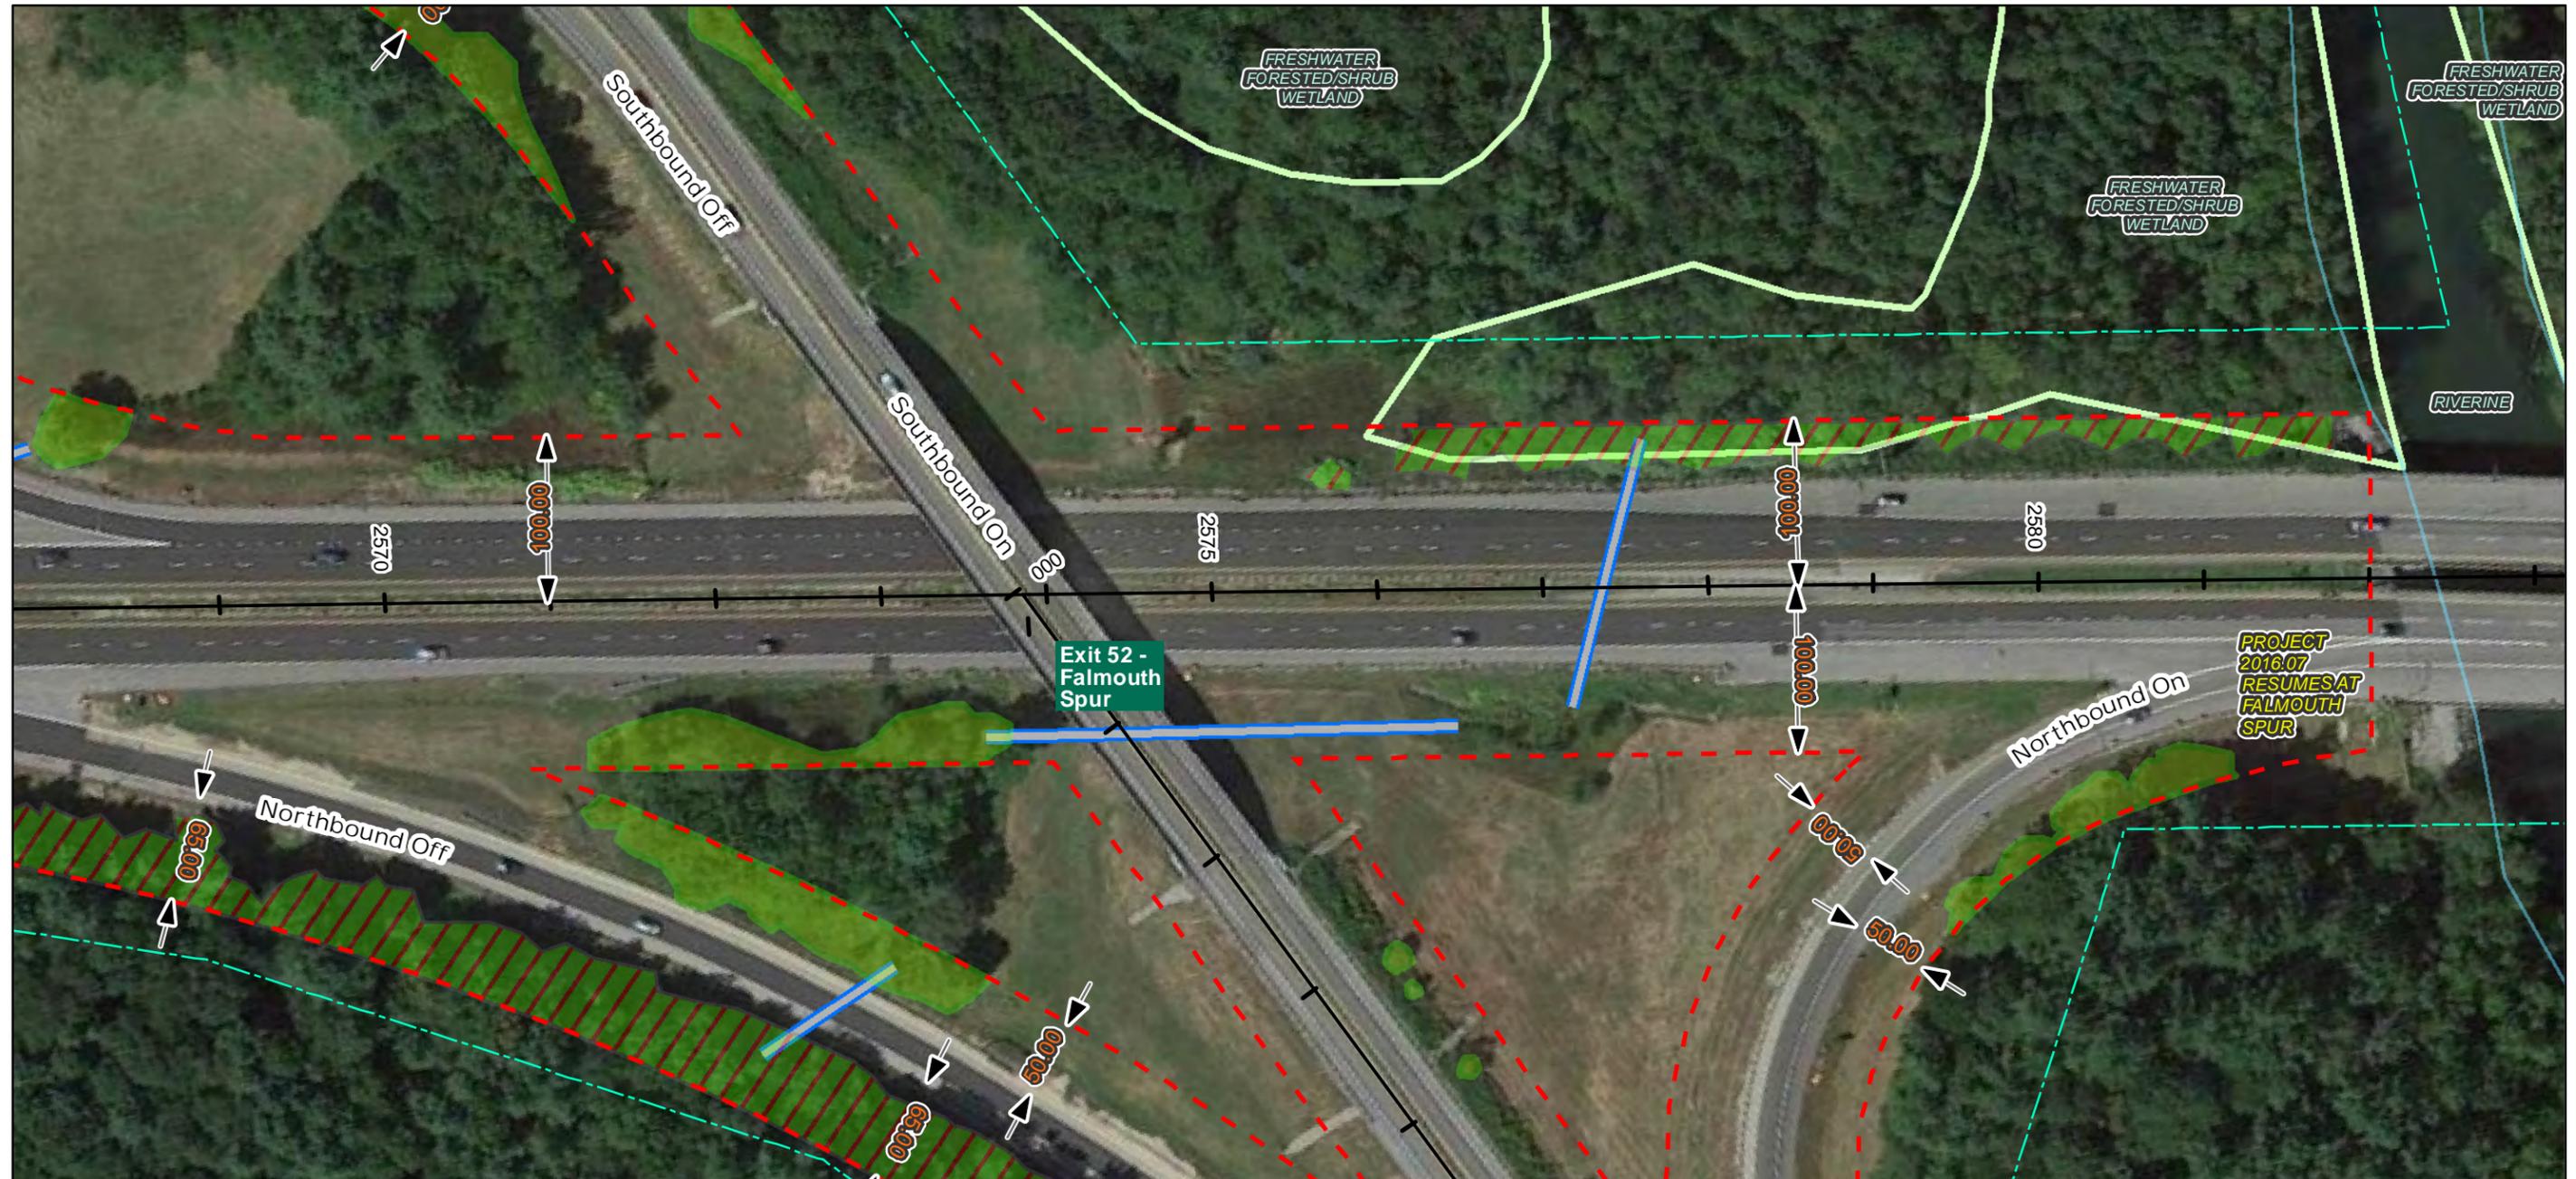

Date: 11/01/2016

**Notes:**

1. All trees, down timber, brush, bushes, shrubs, plants and debris not designated to remain shall be removed from the clearing areas shown on these plans.
2. All stumps, whether existing or resulting from the clearing operation, that are located within the roadway clear zone or within areas that can be mowable after clearing operations are completed, shall be cut or ground flush with the surrounding grade. All other stumps shall be cut as close as practicable to the surrounding grade, maximum height of 3-inches.
3. Stumps located in back slopes and within 15-vertical feet of the ditch line shall be cut or ground flush.
4. Contractor shall take all precautions to protect traffic from flying debris generated by the operation.
5. All vegetated areas to remain that are damaged by the clearing operation shall be repaired at no cost to the Authority.
6. Mechanized clearing operations shall maintain a 25-foot setback from all streams and sensitive environmental areas.

**Legend:**

- — — — — ROW Boundary
- Freshwater Emergent Wetland
- — — — — Clearing Limit Line
- Freshwater Forested/Shrub Wetland
- [Green Hatched] Vegetation To Be Removed
- [Blue Box] Water Body
- [Red Hatched] No Stump Grinding Required
- [Green Box] Conservation Lands
- [Red Hatched] Do Not Remove Vegetation
- [Blue Line] Culverts
- [Wavy Line] Streams

Imagery © 2016 Google



No.	Revision	By	Date
1	Addendum 1	BT	11/02/16

Designed By:					
<b>MAINE TURNPIKE AUTHORITY</b>					
	By	Date		By	Date
	JT	4/19/16	Checked	BT	10/14/16
	KC	4/19/16	In Charge of	ST	10/14/16


MAINE TURNPIKE  
 2360 CONGRESS STREET  
 PORTLAND, ME 04102  
 TEL (207) 871-7771  
 FAX (207) 879-5567

## THE GOLD STAR MEMORIAL HIGHWAY

**CONTRACT: 2016.07**  
**ROADSIDE CLEARING**  
**MILE 47.7 TO MILE 51.8**  
**MILE FSPUR 0.0 TO MILE 3.8**

CONTRACT: 2016.07      SHEET NUMBER: Mainline Sheet 200 of 422

# Falmouth Spur Sheet 1 of 16

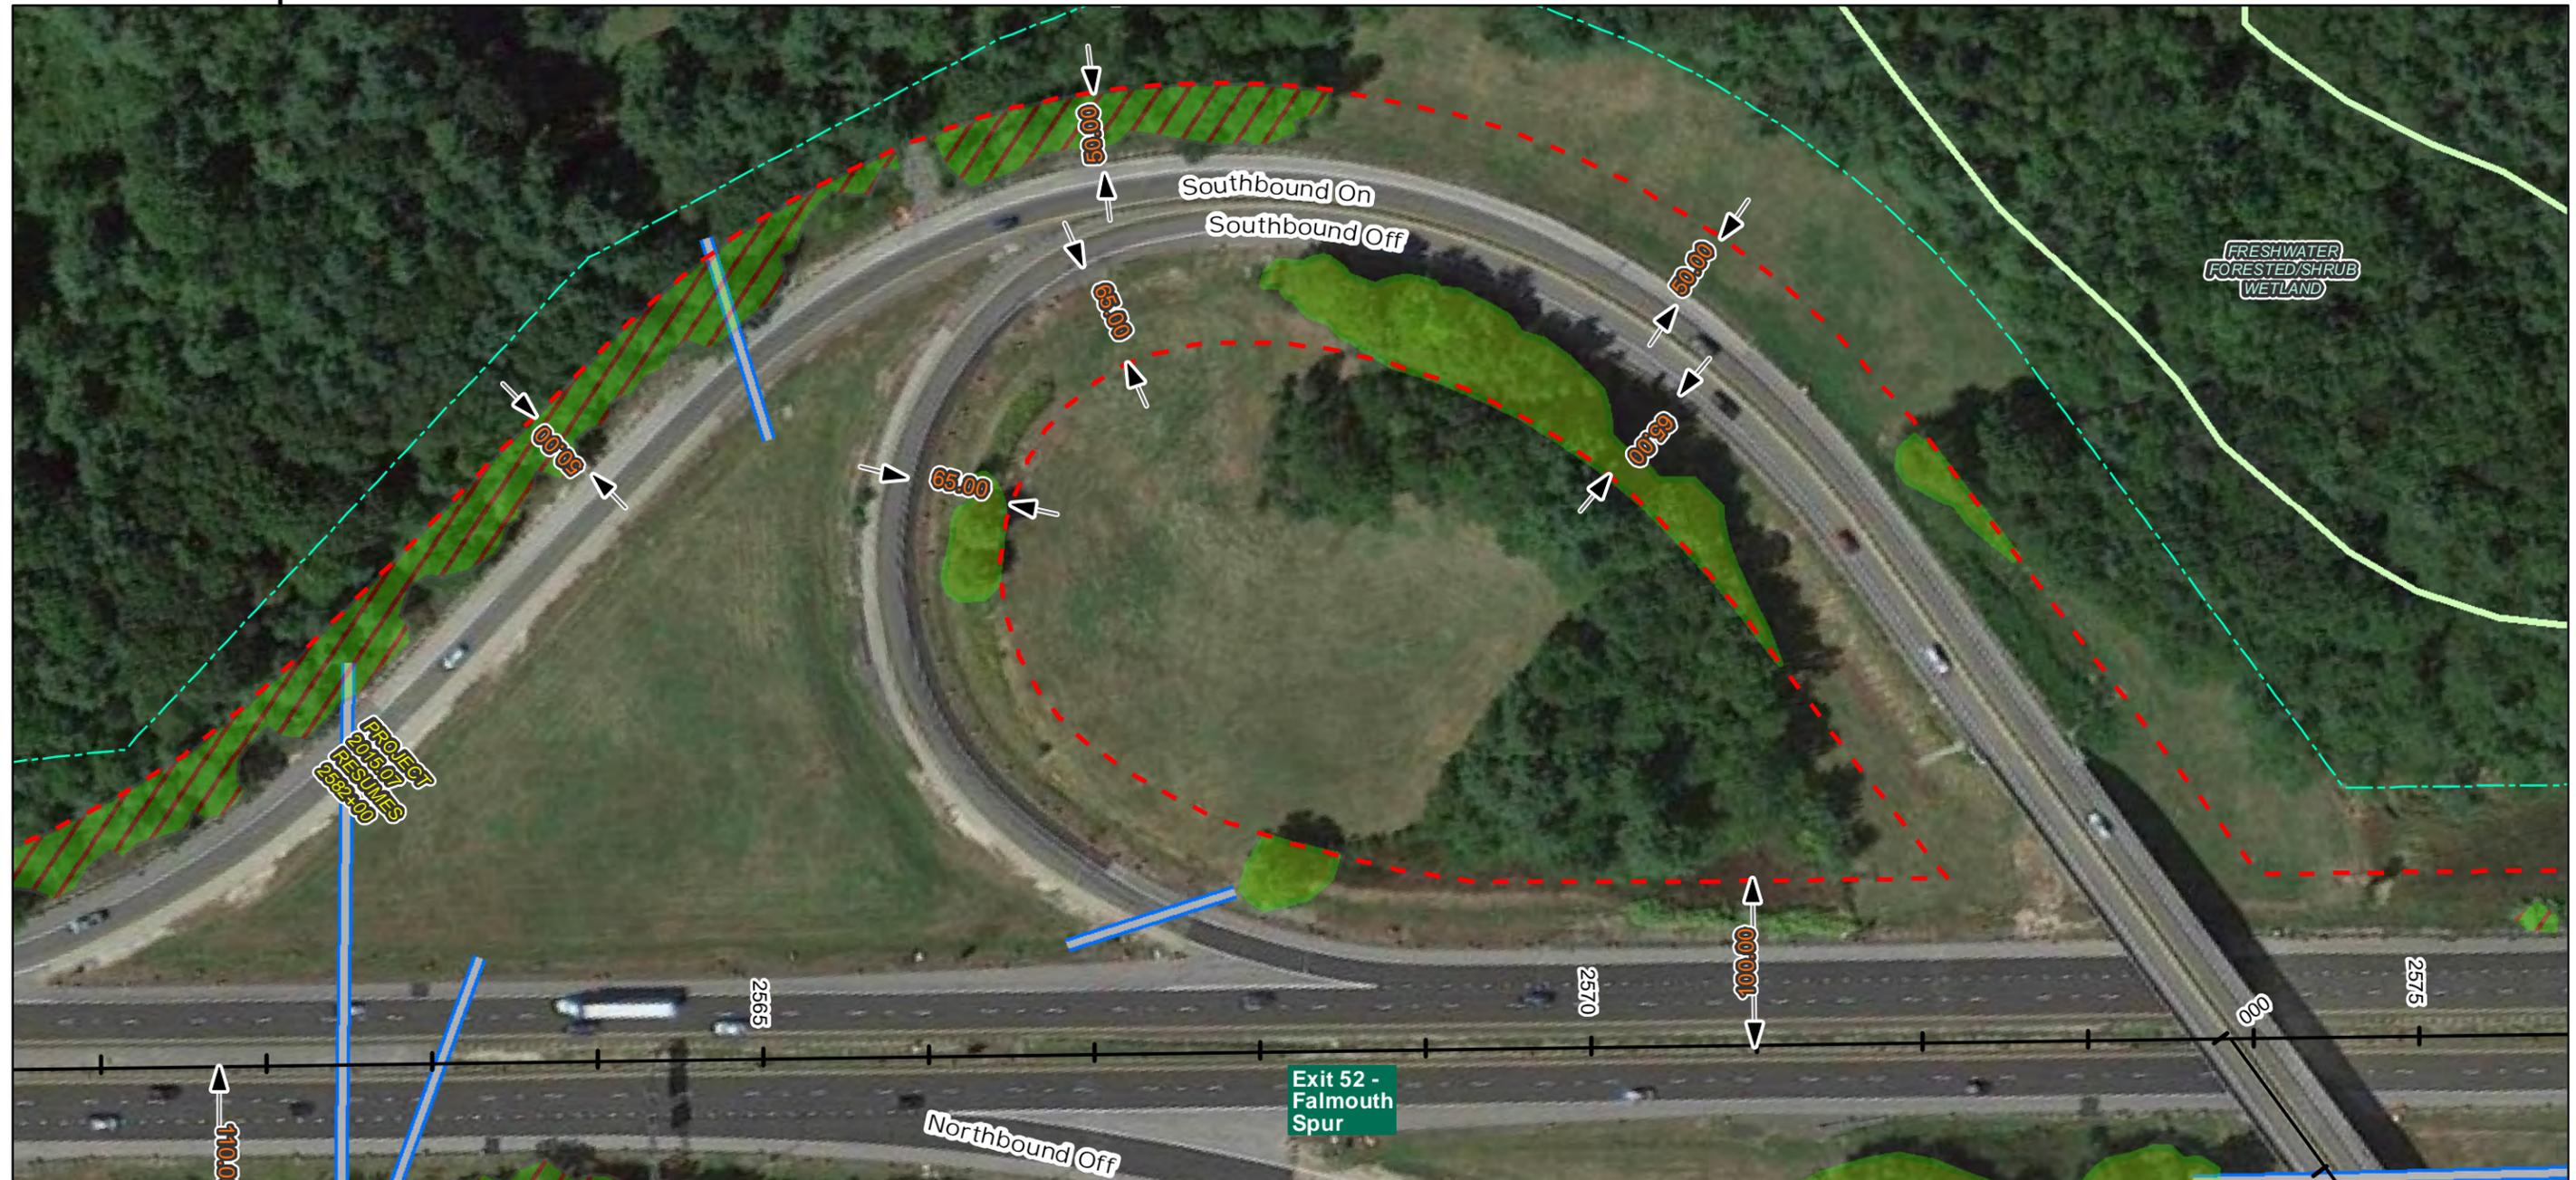

Date: 11/01/2016

**Notes:**

1. All trees, down timber, brush, bushes, shrubs, plants and debris not designated to remain shall be removed from the clearing areas shown on these plans.
2. All stumps, whether existing or resulting from the clearing operation, that are located within the roadway clear zone or within areas that can be mowable after clearing operations are completed, shall be cut or ground flush with the surrounding grade. All other stumps shall be cut as close as practicable to the surrounding grade, maximum height of 3-inches.
3. Stumps located in back slopes and within 15-vertical feet of the ditch line shall be cut or ground flush.
4. Contractor shall take all precautions to protect traffic from flying debris generated by the operation.
5. All vegetated areas to remain that are damaged by the clearing operation shall be repaired at no cost to the Authority.
6. Mechanized clearing operations shall maintain a 25-foot setback from all streams and sensitive environmental areas.

**Legend:**

- — — — — ROW Boundary
- NWI Wetland Type
- - - - - Clearing Limit Line
- Freshwater Emergent Wetland
- [Green Hatched] Vegetation To Be Removed
- Freshwater Forested/Shrub Wetland
- [Green Solid] No Stump Grinding Required
- Water Body
- [Red Hatched] Do Not Remove Vegetation
- Conservation Lands
- [Blue Wavy] Streams
- Culverts

Imagery © 2016 Google



Designed By:		<b>MAINE TURNPIKE AUTHORITY</b>			
No.	Revision	By	Date	By	Date
1	Addendum 1	BT	11/02/16	ST	10/14/16

MAINE TURNPIKE  
2360 CONGRESS STREET  
PORTLAND, ME 04102  
TEL (207) 871-7771  
FAX (207) 879-5567




THE GOLD STAR  
MEMORIAL HIGHWAY

CONTRACT: 2016.07  
ROADSIDE CLEARING  
MILE 47.7 TO MILE 51.8  
MILE FSPUR 0.0 TO MILE 3.8

CONTRACT: 2016.07

SHEET NUMBER: Falmouth Spur Sheet 1 of 16

# Falmouth Spur Sheet 2 of 16

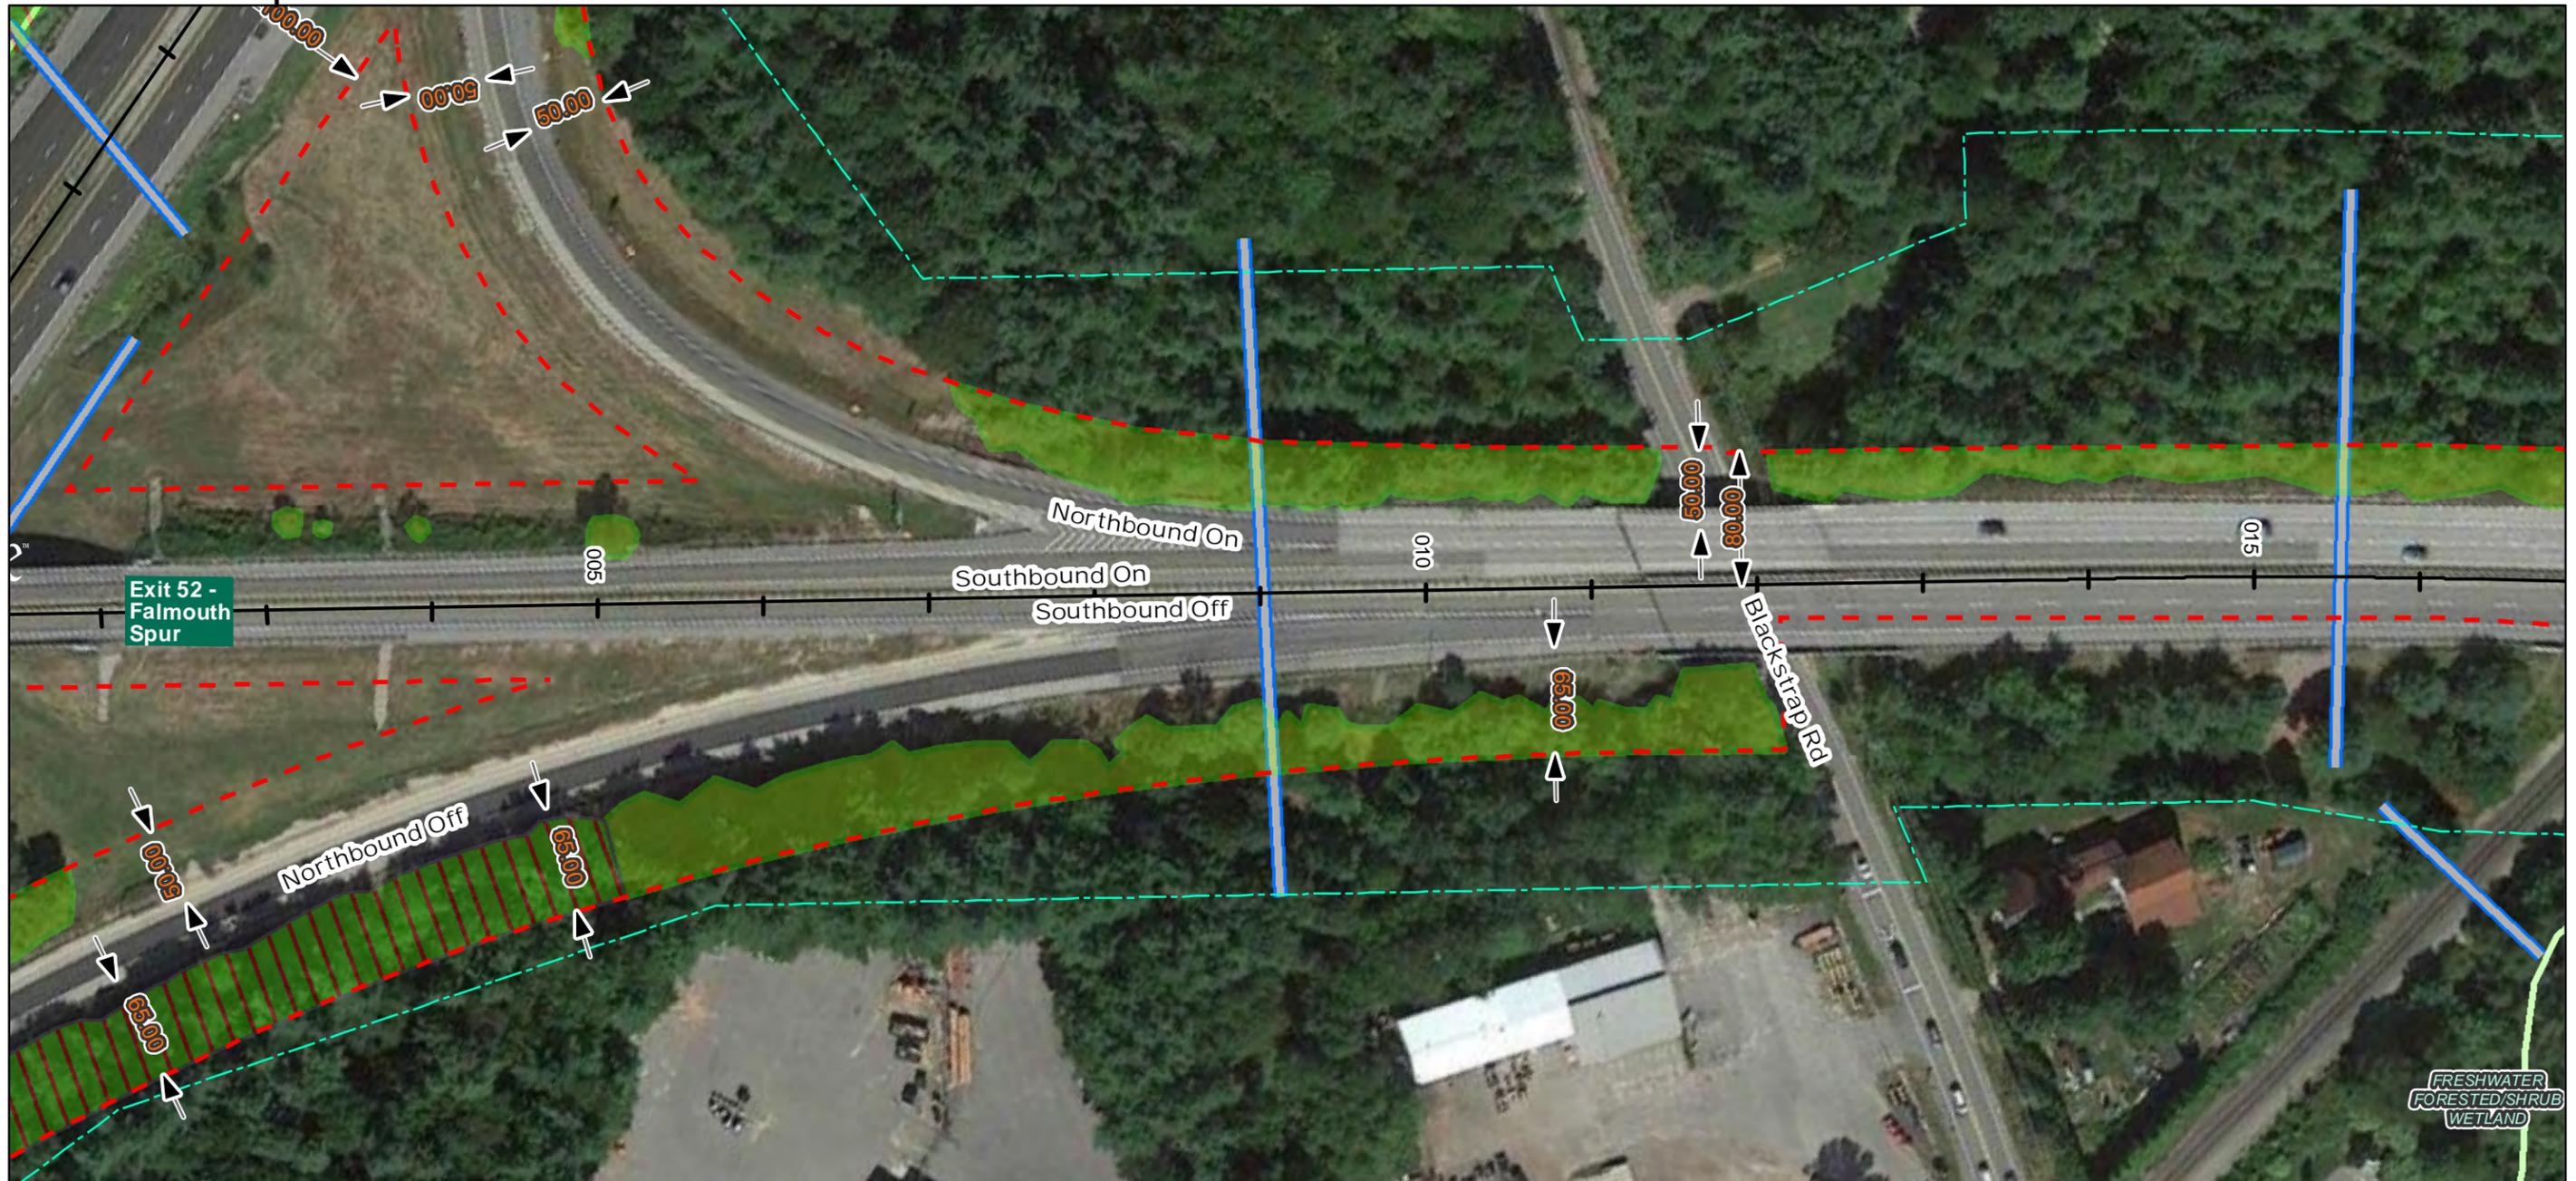

Date: 11/01/2016

**Notes:**

1. All trees, down timber, brush, bushes, shrubs, plants and debris not designated to remain shall be removed from the clearing areas shown on these plans.
2. All stumps, whether existing or resulting from the clearing operation, that are located within the roadway clear zone or within areas that can be mowable after clearing operations are completed, shall be cut or ground flush with the surrounding grade. All other stumps shall be cut as close as practicable to the surrounding grade, maximum height of 3-inches.
3. Stumps located in back slopes and within 15-vertical feet of the ditch line shall be cut or ground flush.
4. Contractor shall take all precautions to protect traffic from flying debris generated by the operation.
5. All vegetated areas to remain that are damaged by the clearing operation shall be repaired at no cost to the Authority.
6. Mechanized clearing operations shall maintain a 25-foot setback from all streams and sensitive environmental areas.

**Legend:**

- — — — — ROW Boundary
- NWI Wetland Type
- — — — — Clearing Limit Line
- Freshwater Emergent Wetland
- Vegetation To Be Removed
- Freshwater Forested/Shrub Wetland
- No Stump Grinding Required
- Water Body
- Do Not Remove Vegetation
- Conservation Lands
- Streams
- Culverts

Imagery © 2016 Google



Designed By:		<b>MAINE TURNPIKE AUTHORITY</b>			
No.	Revision	By	Date	By	Date
1	Addendum 1	BT	11/02/16	ST	10/14/16


MAINE TURNPIKE  
2360 CONGRESS STREET  
PORTLAND, ME 04102  
TEL (207) 871-7771  
FAX (207) 879-5567



THE GOLD STAR  
MEMORIAL HIGHWAY

CONTRACT: 2016.07  
ROADSIDE CLEARING  
MILE 47.7 TO MILE 51.8  
MILE FSPUR 0.0 TO MILE 3.8

# Falmouth Spur Sheet 3 of 16

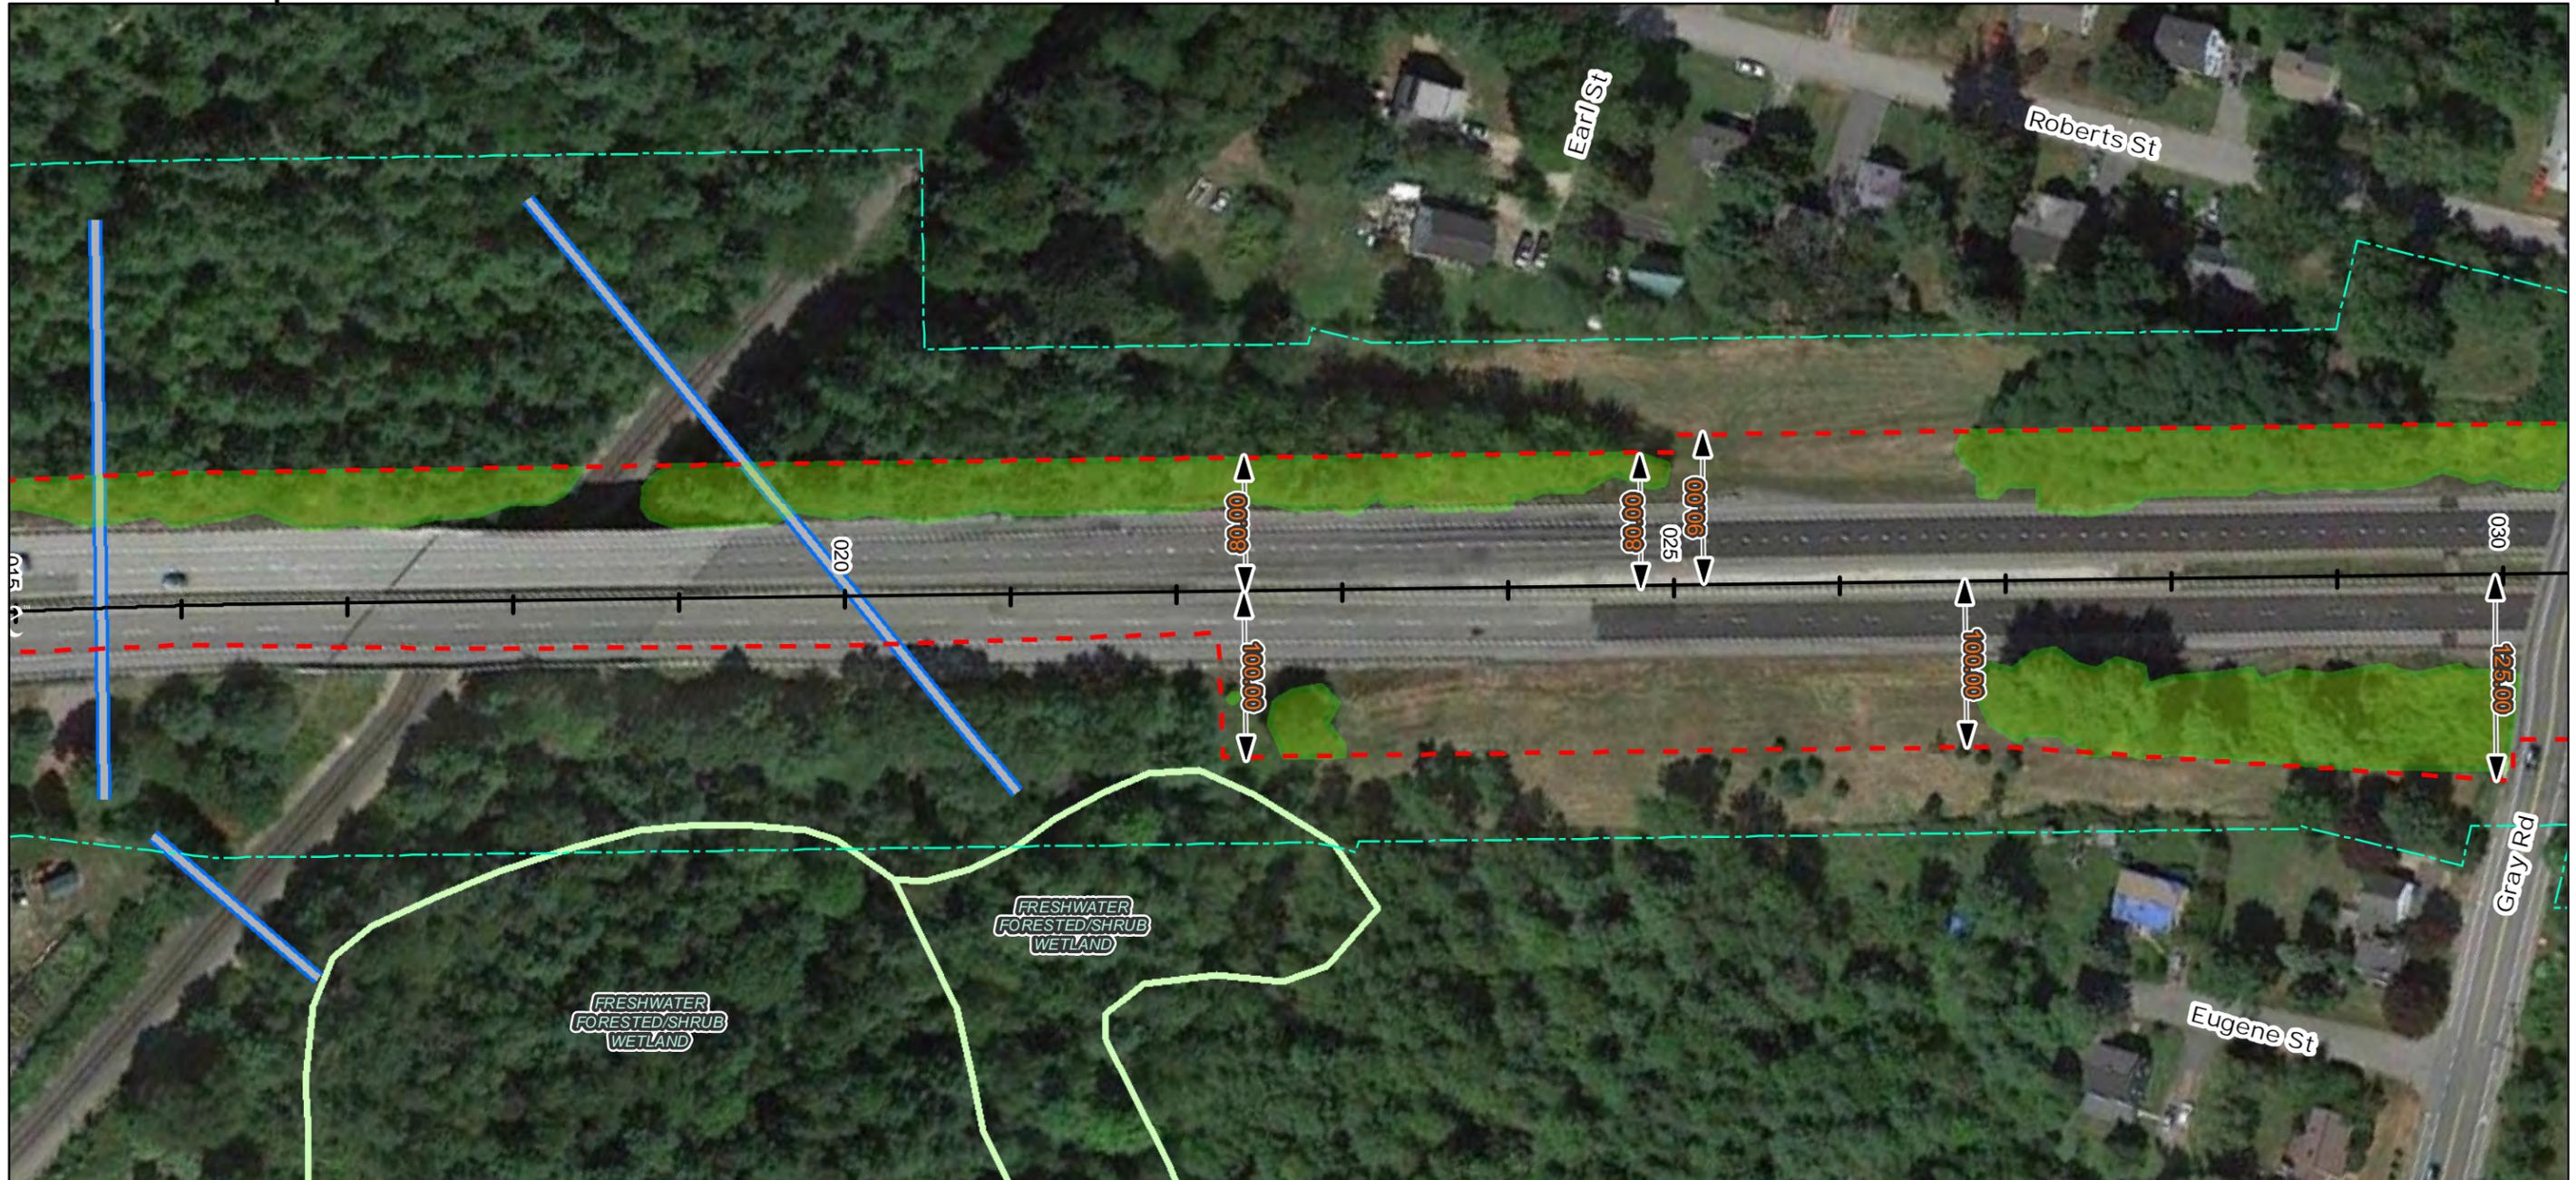

Date: 11/01/2016


**Notes:**

1. All trees, down timber, brush, bushes, shrubs, plants and debris not designated to remain shall be removed from the clearing areas shown on these plans.
2. All stumps, whether existing or resulting from the clearing operation, that are located within the roadway clear zone or within areas that can be mowable after clearing operations are completed, shall be cut or ground flush with the surrounding grade. All other stumps shall be cut as close as practicable to the surrounding grade, maximum height of 3-inches.
3. Stumps located in back slopes and within 15-vertical feet of the ditch line shall be cut or ground flush.
4. Contractor shall take all precautions to protect traffic from flying debris generated by the operation.
5. All vegetated areas to remain that are damaged by the clearing operation shall be repaired at no cost to the Authority.
6. Mechanized clearing operations shall maintain a 25-foot setback from all streams and sensitive environmental areas.

**Legend:**

- — — — — ROW Boundary
- Freshwater Emergent Wetland
- — — — — Clearing Limit Line
- Freshwater Forested/Shrub Wetland
- [Green Box] Vegetation To Be Removed
- [Blue Box] Water Body
- [Green Box with Red Border] No Stump Grinding Required
- [Green Box with Red Border] Conservation Lands
- [Red Box with Red Border] Do Not Remove Vegetation
- [Blue Line] Culverts
- [Blue Wavy Line] Streams

Imagery © 2016 Google

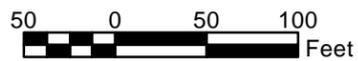

Designed By:		<b>MAINE TURNPIKE AUTHORITY</b>			
No.	Revision	By	Date	By	Date
1	Addendum 1	BT	11/02/16	ST	10/14/16


MAINE TURNPIKE  
2360 CONGRESS STREET  
PORTLAND, ME 04102  
TEL (207) 871-7771  
FAX (207) 879-5567



THE GOLD STAR  
MEMORIAL HIGHWAY

CONTRACT: 2016.07  
ROADSIDE CLEARING  
MILE 47.7 TO MILE 51.8  
MILE FSPUR 0.0 TO MILE 3.8

# Falmouth Spur Sheet 4 of 16

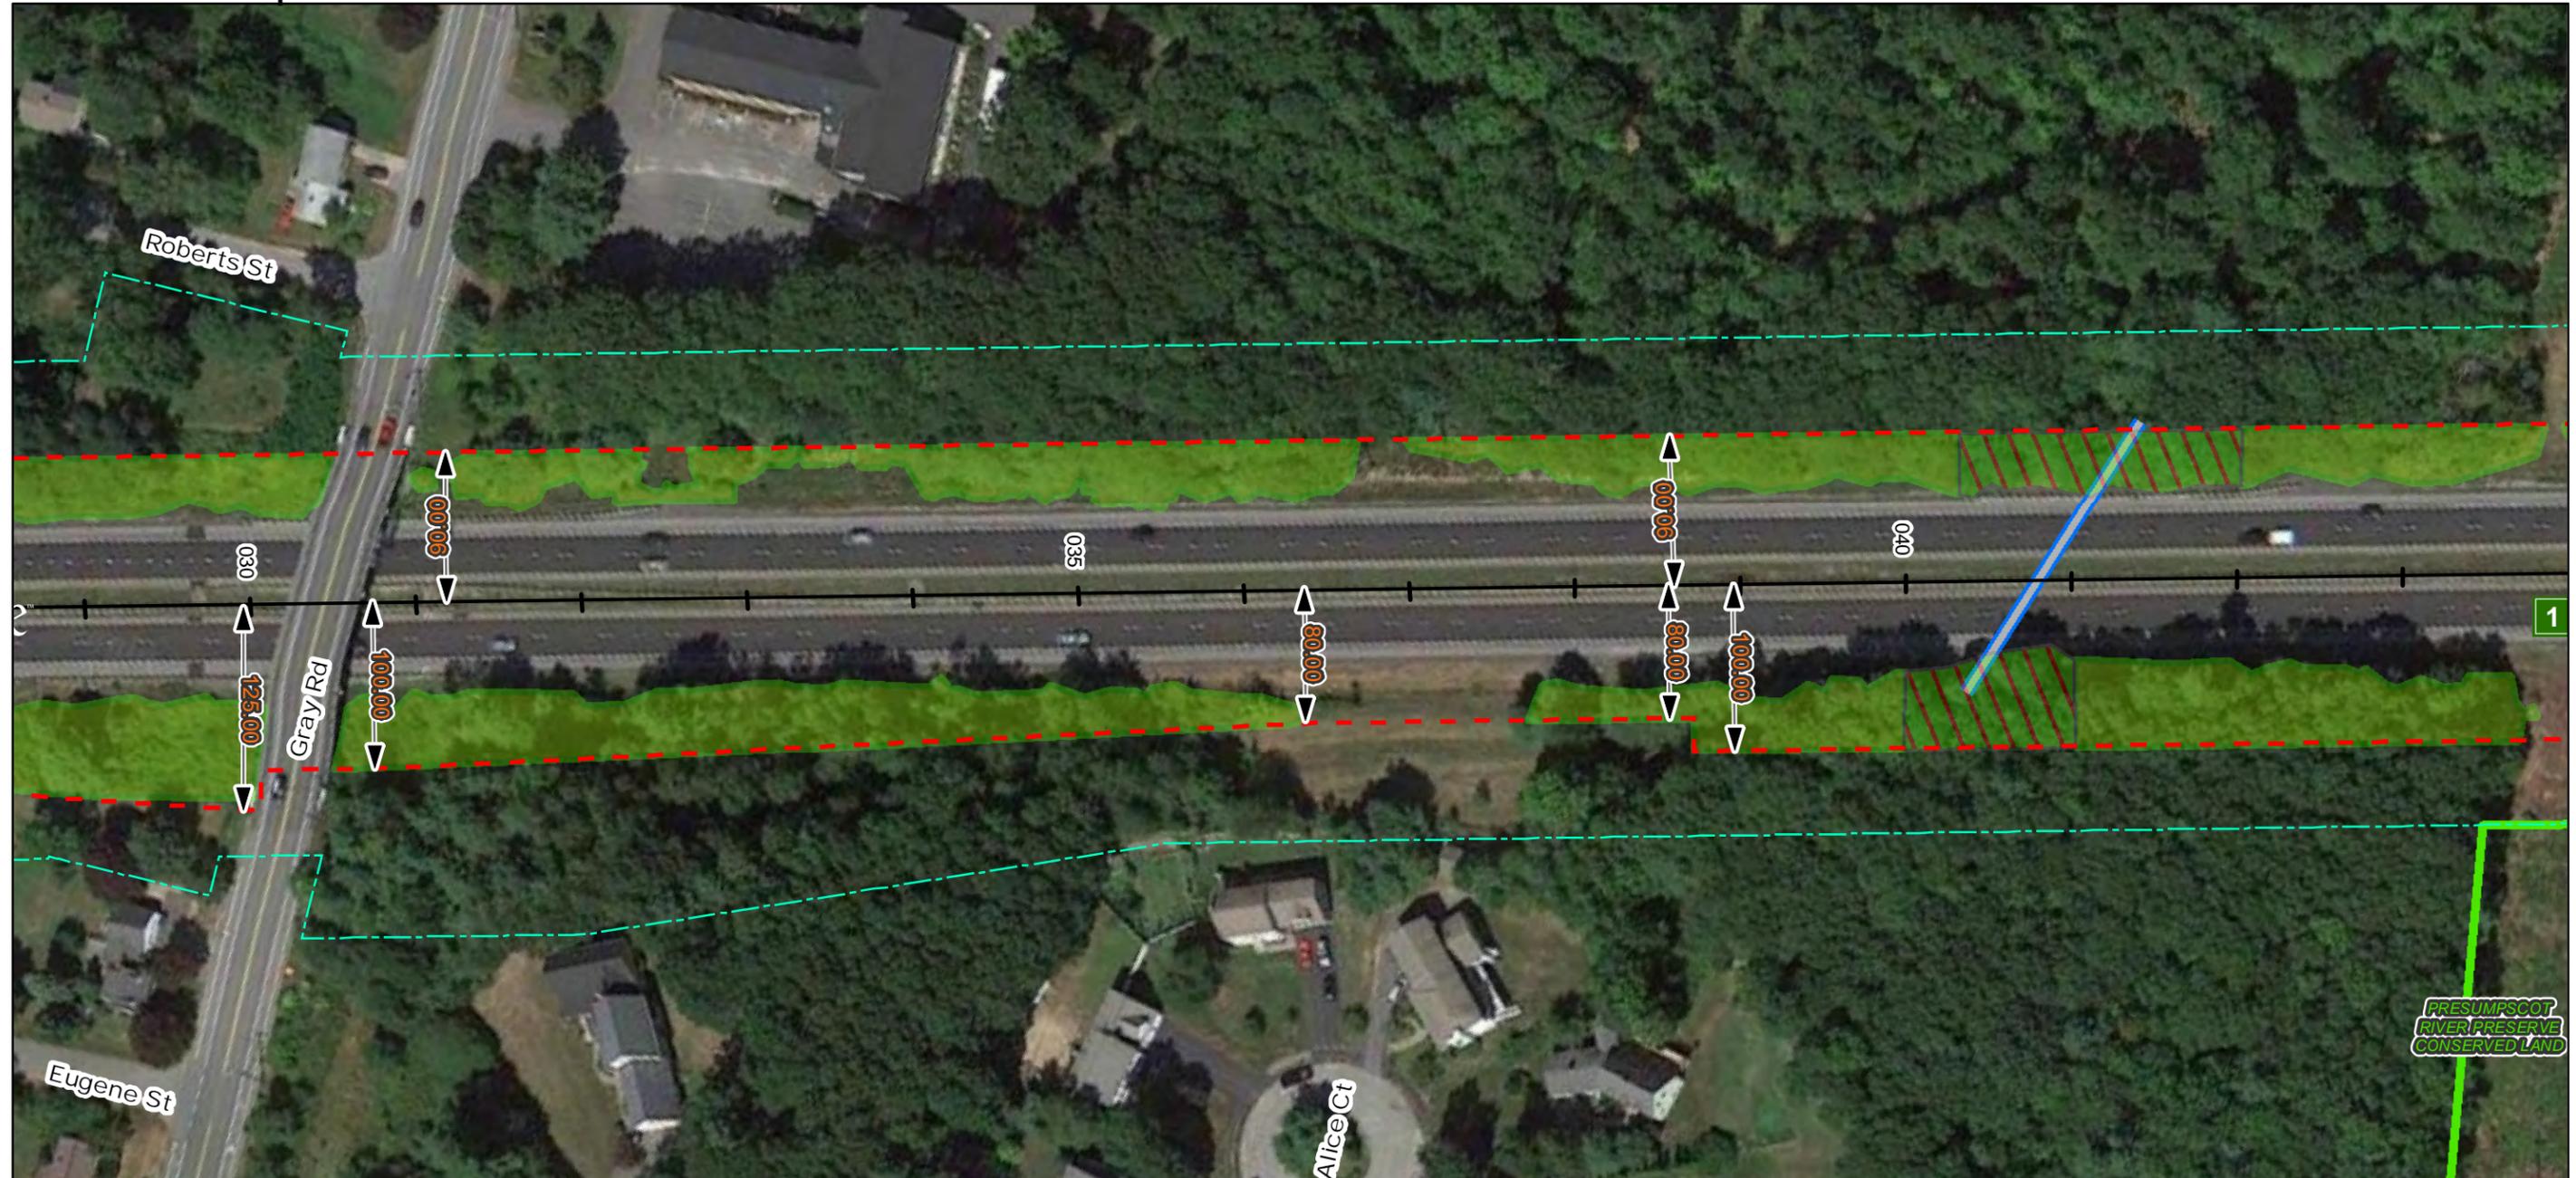

Date: 11/01/2016

**Notes:**

1. All trees, down timber, brush, bushes, shrubs, plants and debris not designated to remain shall be removed from the clearing areas shown on these plans.
2. All stumps, whether existing or resulting from the clearing operation, that are located within the roadway clear zone or within areas that can be mowable after clearing operations are completed, shall be cut or ground flush with the surrounding grade. All other stumps shall be cut as close as practicable to the surrounding grade, maximum height of 3-inches.
3. Stumps located in back slopes and within 15-vertical feet of the ditch line shall be cut or ground flush.
4. Contractor shall take all precautions to protect traffic from flying debris generated by the operation.
5. All vegetated areas to remain that are damaged by the clearing operation shall be repaired at no cost to the Authority.
6. Mechanized clearing operations shall maintain a 25-foot setback from all streams and sensitive environmental areas.

**Legend:**

- — — — — ROW Boundary
- Freshwater Emergent Wetland
- - - - - Clearing Limit Line
- Freshwater Forested/Shrub Wetland
- [Green Box] Vegetation To Be Removed
- [Blue Box] Water Body
- [Red Hatched Box] No Stump Grinding Required
- [Green Hatched Box] Conservation Lands
- [Red Hatched Box] Do Not Remove Vegetation
- [Blue Line] Culverts
- [Blue Wavy Line] Streams

Imagery © 2016 Google



No.	Revision	By	Date
1	Addendum 1	BT	11/02/16

Designed By:					
<b>MAINE TURNPIKE AUTHORITY</b>					
	By	Date		By	Date
	JT	4/19/16	Checked	BT	10/14/16
	KC	4/19/16	In Charge of	ST	10/14/16


MAINE TURNPIKE  
 2360 CONGRESS STREET  
 PORTLAND, ME 04102  
 TEL (207) 871-7771  
 FAX (207) 879-5567

## THE GOLD STAR MEMORIAL HIGHWAY

**CONTRACT: 2016.07**  
**ROADSIDE CLEARING**  
**MILE 47.7 TO MILE 51.8**  
**MILE FSPUR 0.0 TO MILE 3.8**

CONTRACT: 2016.07      SHEET NUMBER: Falmouth Spur Sheet 4 of 16

# Falmouth Spur Sheet 5 of 16

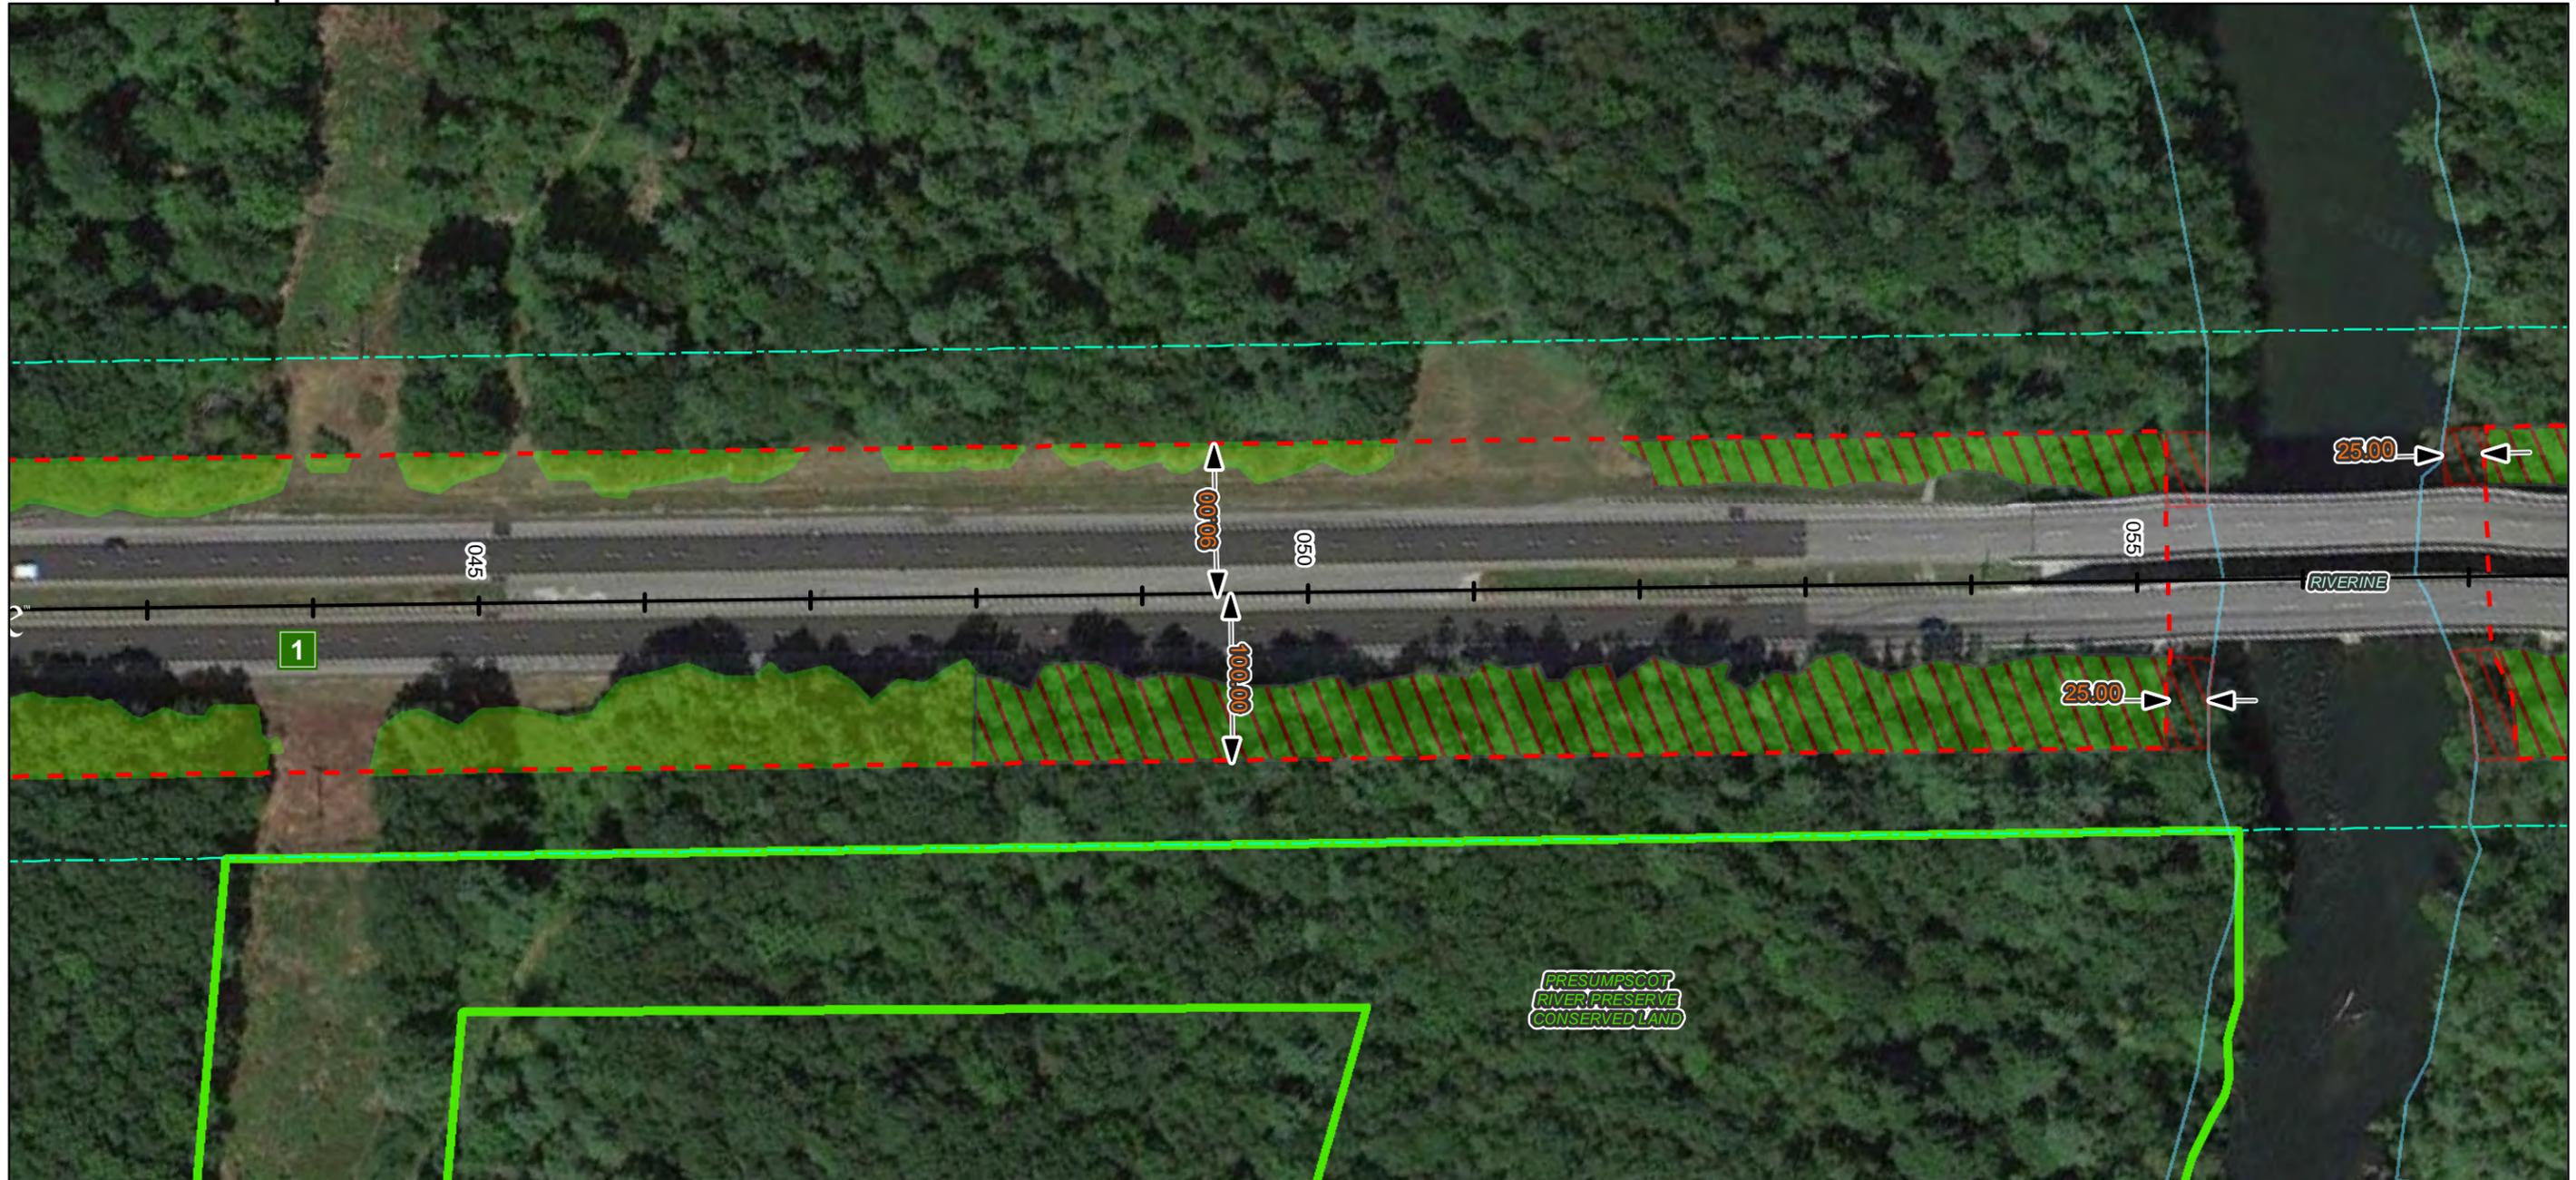

Date: 11/01/2016

**Notes:**

1. All trees, down timber, brush, bushes, shrubs, plants and debris not designated to remain shall be removed from the clearing areas shown on these plans.
2. All stumps, whether existing or resulting from the clearing operation, that are located within the roadway clear zone or within areas that can be mowable after clearing operations are completed, shall be cut or ground flush with the surrounding grade. All other stumps shall be cut as close as practicable to the surrounding grade, maximum height of 3-inches.
3. Stumps located in back slopes and within 15-vertical feet of the ditch line shall be cut or ground flush.
4. Contractor shall take all precautions to protect traffic from flying debris generated by the operation.
5. All vegetated areas to remain that are damaged by the clearing operation shall be repaired at no cost to the Authority.
6. Mechanized clearing operations shall maintain a 25-foot setback from all streams and sensitive environmental areas.

**Legend:**

- — — ROW Boundary
- NW1 Wetland Type
- - - Clearing Limit Line
- Freshwater Emergent Wetland
- Vegetation To Be Removed
- Freshwater Forested/Shrub Wetland
- ▨ No Stump Grinding Required
- Water Body
- ▨ Do Not Remove Vegetation
- Conservation Lands
- ~ Streams
- Culverts

Imagery © 2016 Google



No.	Revision	By	Date
1	Addendum 1	BT	11/02/16

Designed By:					
<b>MAINE TURNPIKE AUTHORITY</b>					
	By	Date		By	Date
	JT	4/19/16	Checked	BT	10/14/16
	KC	4/19/16	In Charge of	ST	10/14/16


MAINE TURNPIKE  
2360 CONGRESS STREET  
PORTLAND, ME 04102  
TEL (207) 871-7771  
FAX (207) 879-5567

## THE GOLD STAR MEMORIAL HIGHWAY

**CONTRACT: 2016.07**  
**ROADSIDE CLEARING**  
**MILE 47.7 TO MILE 51.8**  
**MILE FSPUR 0.0 TO MILE 3.8**

CONTRACT: 2016.07      SHEET NUMBER: Falmouth Spur Sheet 5 of 16

# Falmouth Spur Sheet 6 of 16

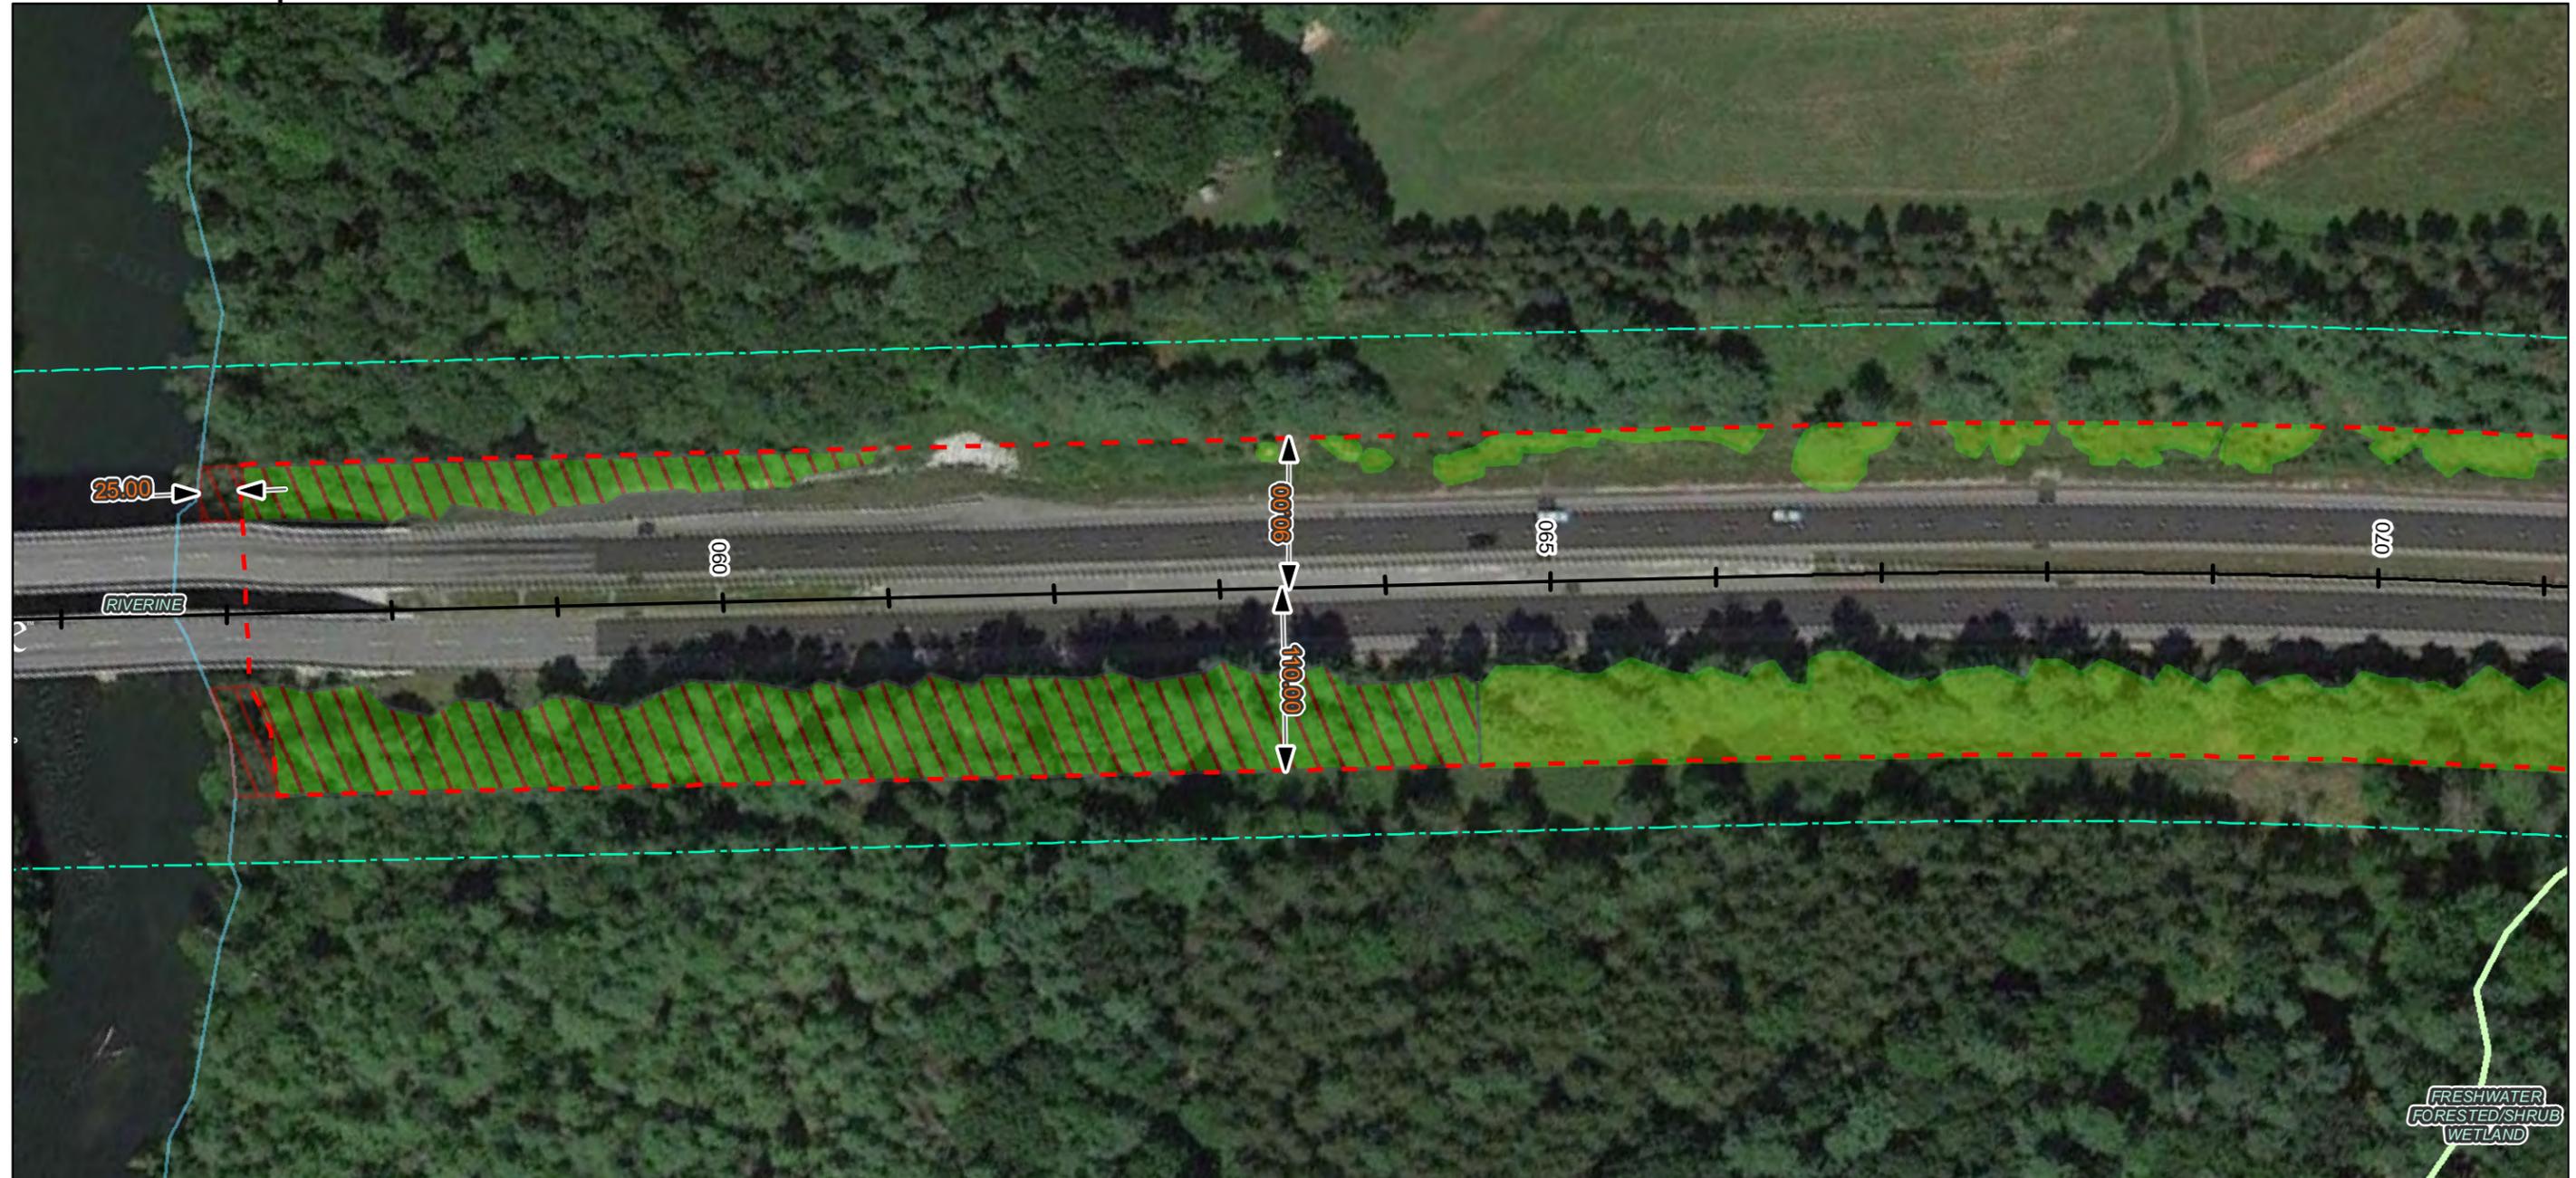

Date: 11/01/2016

**Notes:**

1. All trees, down timber, brush, bushes, shrubs, plants and debris not designated to remain shall be removed from the clearing areas shown on these plans.
2. All stumps, whether existing or resulting from the clearing operation, that are located within the roadway clear zone or within areas that can be mowable after clearing operations are completed, shall be cut or ground flush with the surrounding grade. All other stumps shall be cut as close as practicable to the surrounding grade, maximum height of 3-inches.
3. Stumps located in back slopes and within 15-vertical feet of the ditch line shall be cut or ground flush.
4. Contractor shall take all precautions to protect traffic from flying debris generated by the operation.
5. All vegetated areas to remain that are damaged by the clearing operation shall be repaired at no cost to the Authority.
6. Mechanized clearing operations shall maintain a 25-foot setback from all streams and sensitive environmental areas.

**Legend:**

- — — — — ROW Boundary
- Freshwater Emergent Wetland
- - - - - Clearing Limit Line
- Freshwater Forested/Shrub Wetland
- [Green Hatched] Vegetation To Be Removed
- [Blue Box] Water Body
- [Red Hatched] No Stump Grinding Required
- [Green Box] Conservation Lands
- [Red Hatched] Do Not Remove Vegetation
- [Blue Line] Culverts
- [Wavy Line] Streams

Imagery © 2016 Google



Designed By:		<b>MAINE TURNPIKE AUTHORITY</b>			
No.	Revision	By	Date	By	Date
1	Addendum 1	BT	11/02/16	ST	10/14/16

MAINE TURNPIKE  
2360 CONGRESS STREET  
PORTLAND, ME 04102  
TEL (207) 871-7771  
FAX (207) 879-5567




THE GOLD STAR  
MEMORIAL HIGHWAY

CONTRACT: 2016.07  
ROADSIDE CLEARING  
MILE 47.7 TO MILE 51.8  
MILE FSPUR 0.0 TO MILE 3.8

CONTRACT: 2016.07

SHEET NUMBER: Falmouth Spur Sheet 6 of 16

# Falmouth Spur Sheet 7 of 16

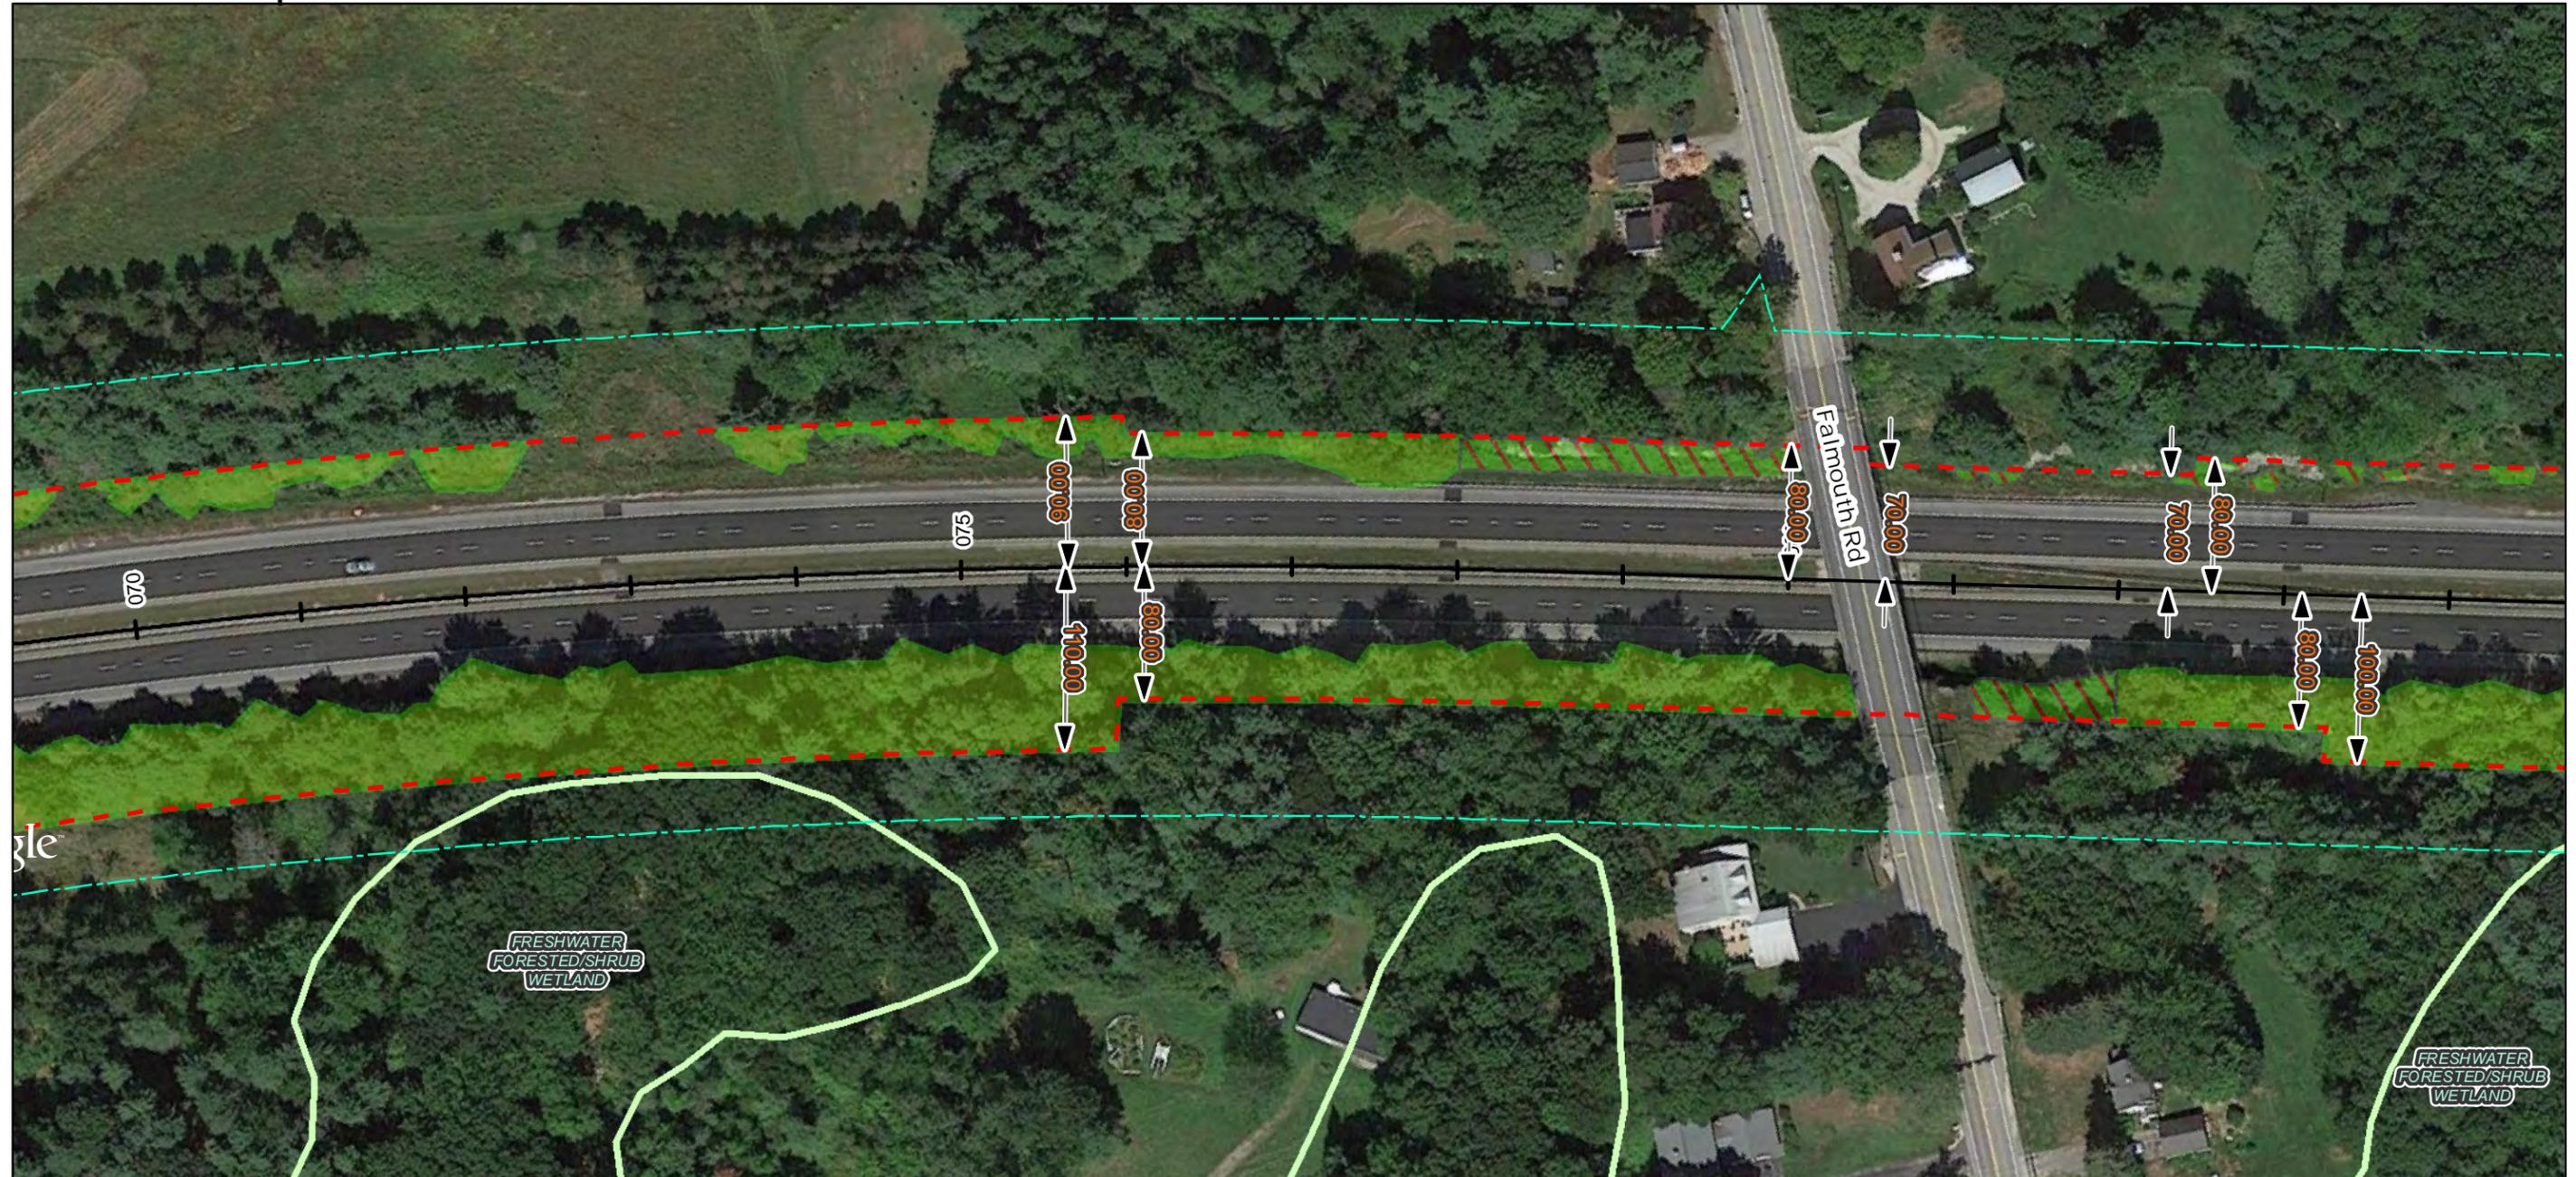

Date: 11/01/2016


**Notes:**

1. All trees, down timber, brush, bushes, shrubs, plants and debris not designated to remain shall be removed from the clearing areas shown on these plans.
2. All stumps, whether existing or resulting from the clearing operation, that are located within the roadway clear zone or within areas that can be mowable after clearing operations are completed, shall be cut or ground flush with the surrounding grade. All other stumps shall be cut as close as practicable to the surrounding grade, maximum height of 3-inches.
3. Stumps located in back slopes and within 15-vertical feet of the ditch line shall be cut or ground flush.
4. Contractor shall take all precautions to protect traffic from flying debris generated by the operation.
5. All vegetated areas to remain that are damaged by the clearing operation shall be repaired at no cost to the Authority.
6. Mechanized clearing operations shall maintain a 25-foot setback from all streams and sensitive environmental areas.

**Legend:**

- — — — — ROW Boundary
- Freshwater Emergent Wetland
- - - - - Clearing Limit Line
- Freshwater Forested/Shrub Wetland
- [Green Box] Vegetation To Be Removed
- [Blue Box] Water Body
- [Red/White Diagonal Box] No Stump Grinding Required
- [Green/White Diagonal Box] Do Not Remove Vegetation
- [Green Box] Conservation Lands
- [Blue Box] Culverts
- [Blue Wavy Line] Streams

Imagery © 2016 Google

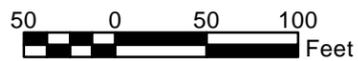

Designed By:		<b>MAINE TURNPIKE AUTHORITY</b>			
No.	Revision	By	Date	By	Date
1	Addendum 1	BT	11/02/16	ST	10/14/16

MAINE TURNPIKE  
2360 CONGRESS STREET  
PORTLAND, ME 04102  
TEL (207) 871-7771  
FAX (207) 879-5567




THE GOLD STAR  
MEMORIAL HIGHWAY

CONTRACT: 2016.07  
ROADSIDE CLEARING  
MILE 47.7 TO MILE 51.8  
MILE FSPUR 0.0 TO MILE 3.8

CONTRACT: 2016.07

SHEET NUMBER: Falmouth Spur Sheet 7 of 16

# Falmouth Spur Sheet 8 of 16

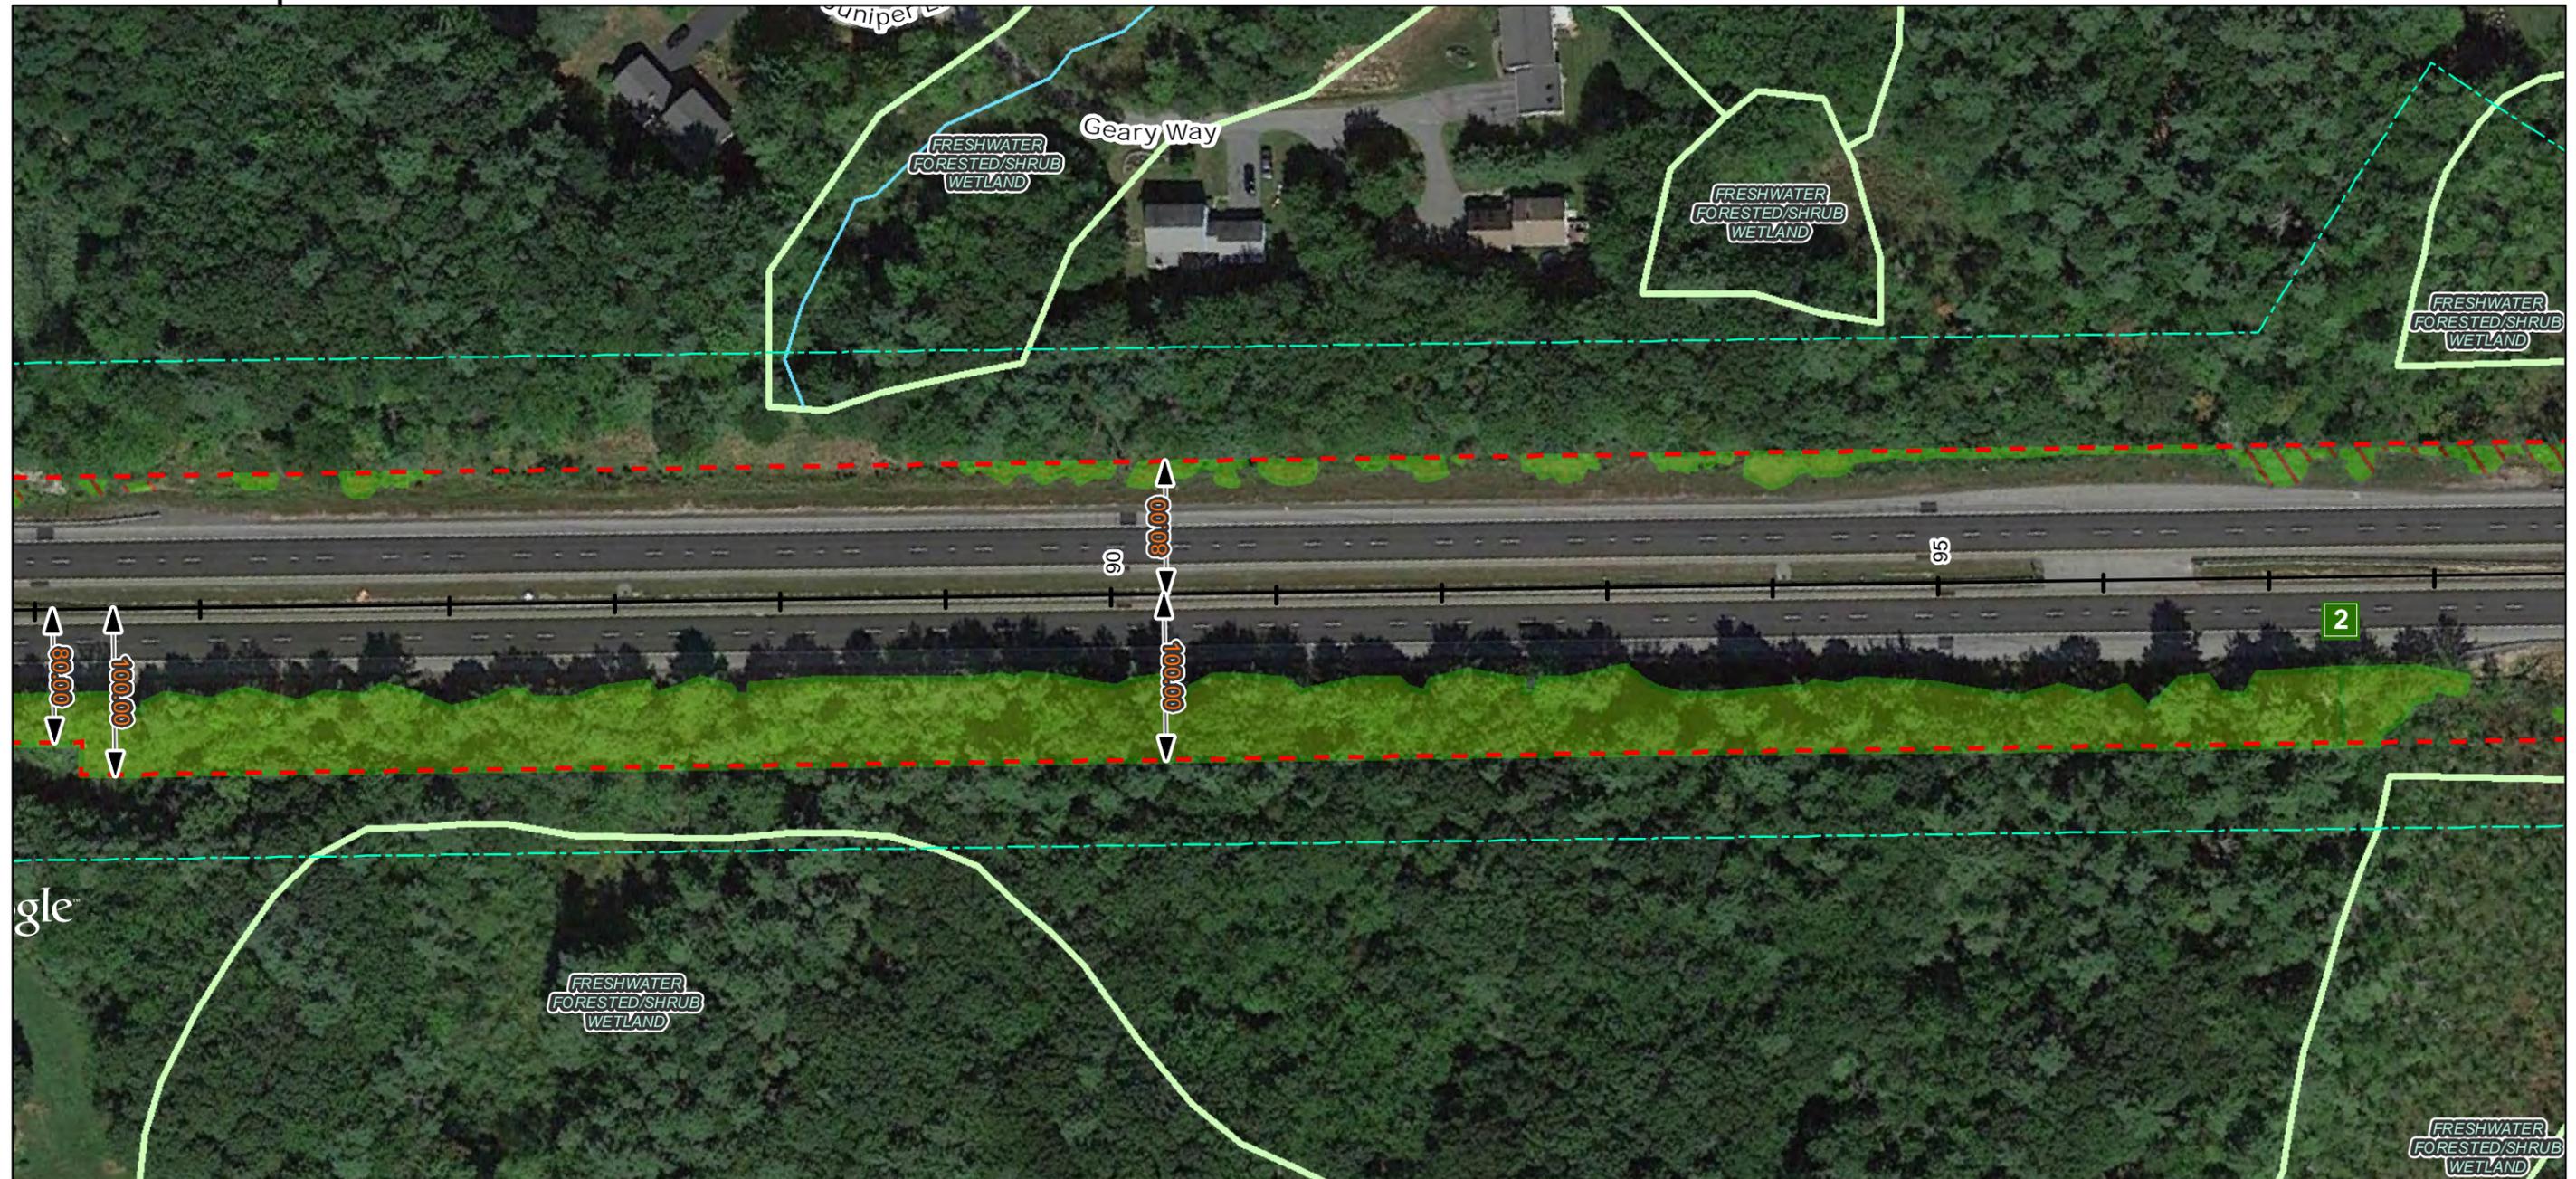

Date: 11/01/2016


**Notes:**

1. All trees, down timber, brush, bushes, shrubs, plants and debris not designated to remain shall be removed from the clearing areas shown on these plans.
2. All stumps, whether existing or resulting from the clearing operation, that are located within the roadway clear zone or within areas that can be mowable after clearing operations are completed, shall be cut or ground flush with the surrounding grade. All other stumps shall be cut as close as practicable to the surrounding grade, maximum height of 3-inches.
3. Stumps located in back slopes and within 15-vertical feet of the ditch line shall be cut or ground flush.
4. Contractor shall take all precautions to protect traffic from flying debris generated by the operation.
5. All vegetated areas to remain that are damaged by the clearing operation shall be repaired at no cost to the Authority.
6. Mechanized clearing operations shall maintain a 25-foot setback from all streams and sensitive environmental areas.

**Legend:**

- |                            |                                   |
|----------------------------|-----------------------------------|
| ROW Boundary               | Freshwater Emergent Wetland       |
| Clearing Limit Line        | Freshwater Forested/Shrub Wetland |
| Vegetation To Be Removed   | Water Body                        |
| No Stump Grinding Required | Conservation Lands                |
| Do Not Remove Vegetation   | Culverts                          |
| Streams                    |                                   |

Imagery © 2016 Google

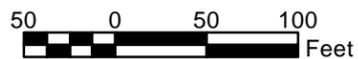

Designed By:		<b>MAINE TURNPIKE AUTHORITY</b>			
No.	Revision	By	Date	By	Date
1	Addendum 1	BT	11/02/16	Designed	JT 4/19/16
				Checked	BT 10/14/16
				Drawn	KC 4/19/16
				In Charge of	ST 10/14/16


MAINE TURNPIKE  
2360 CONGRESS STREET  
PORTLAND, ME 04102  
TEL (207) 871-7771  
FAX (207) 879-5567



**THE GOLD STAR  
MEMORIAL HIGHWAY**

CONTRACT: 2016.07  
ROADSIDE CLEARING  
MILE 47.7 TO MILE 51.8  
MILE FSPUR 0.0 TO MILE 3.8

# Falmouth Spur Sheet 9 of 16

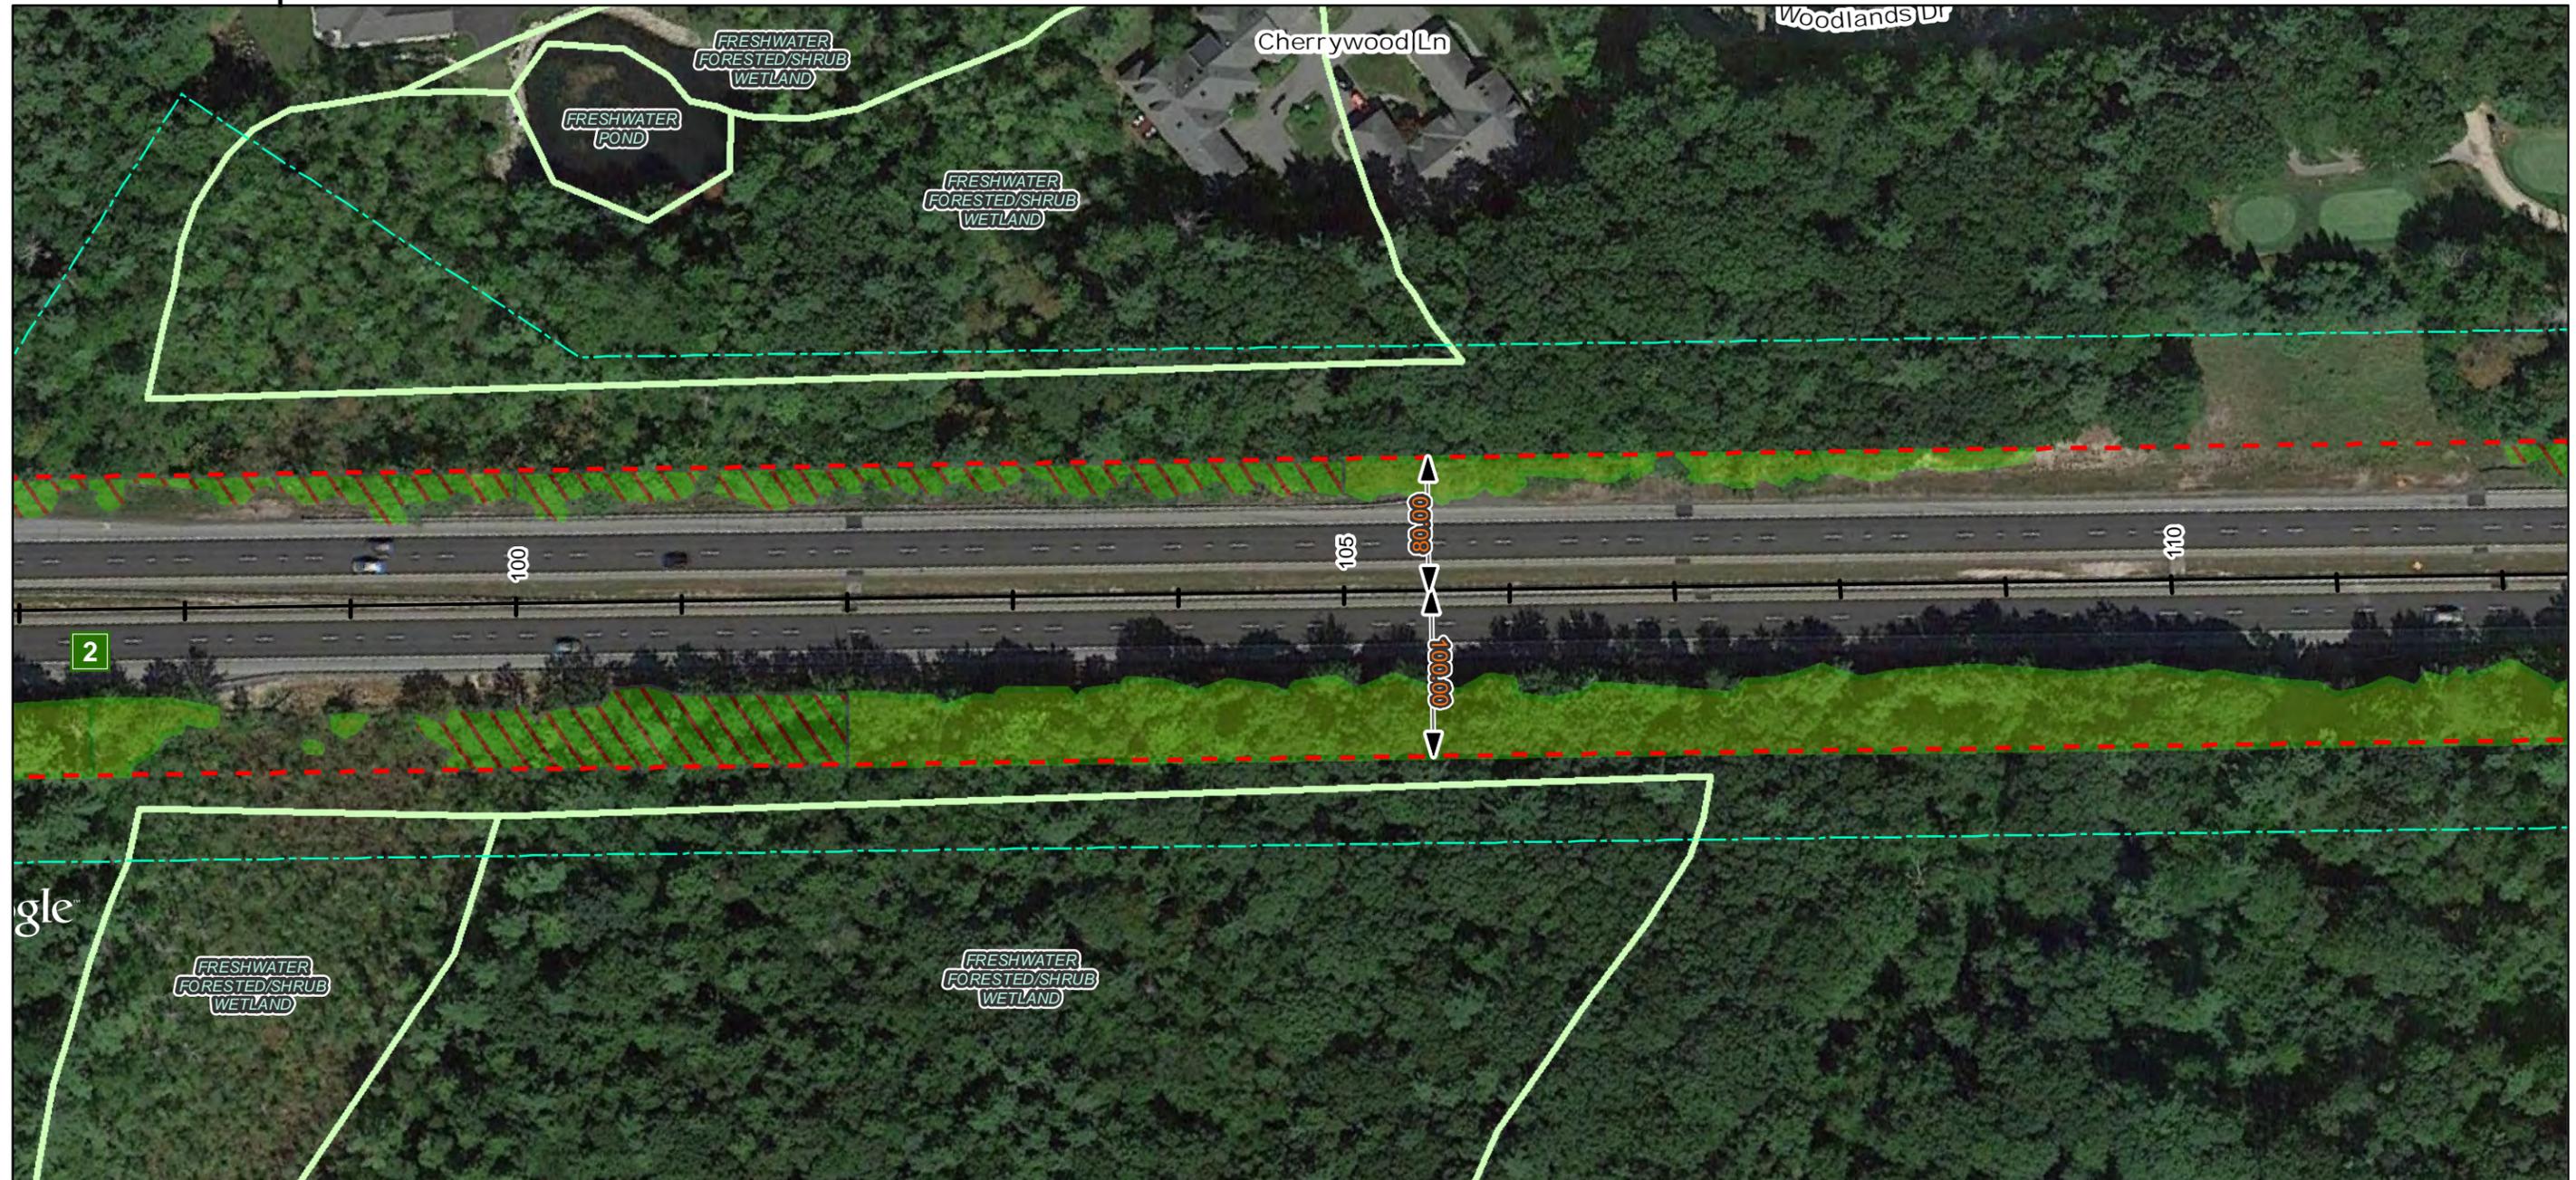

Date: 11/01/2016


### Notes:

1. All trees, down timber, brush, bushes, shrubs, plants and debris not designated to remain shall be removed from the clearing areas shown on these plans.
2. All stumps, whether existing or resulting from the clearing operation, that are located within the roadway clear zone or within areas that can be mowable after clearing operations are completed, shall be cut or ground flush with the surrounding grade. All other stumps shall be cut as close as practicable to the surrounding grade, maximum height of 3-inches.
3. Stumps located in back slopes and within 15-vertical feet of the ditch line shall be cut or ground flush.
4. Contractor shall take all precautions to protect traffic from flying debris generated by the operation.
5. All vegetated areas to remain that are damaged by the clearing operation shall be repaired at no cost to the Authority.
6. Mechanized clearing operations shall maintain a 25-foot setback from all streams and sensitive environmental areas.

### Legend:

- |                            |                                   |
|----------------------------|-----------------------------------|
| ROW Boundary               | Freshwater Emergent Wetland       |
| Clearing Limit Line        | Freshwater Forested/Shrub Wetland |
| Vegetation To Be Removed   | Water Body                        |
| No Stump Grinding Required | Conservation Lands                |
| Do Not Remove Vegetation   | Culverts                          |
| Streams                    |                                   |

Imagery © 2016 Google

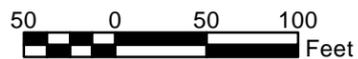

Designed By:		<b>MAINE TURNPIKE AUTHORITY</b>			
No.	Revision	By	Date	By	Date
1	Addendum 1	BT	11/02/16	Designed	JT 4/19/16
				Checked	BT 10/14/16
				In Charge of	ST 10/14/16

MAINE TURNPIKE  
2360 CONGRESS STREET  
PORTLAND, ME 04102  
TEL (207) 871-7771  
FAX (207) 879-5567




## THE GOLD STAR MEMORIAL HIGHWAY

CONTRACT: 2016.07  
ROADSIDE CLEARING  
MILE 47.7 TO MILE 51.8  
MILE FSPUR 0.0 TO MILE 3.8

CONTRACT: 2016.07

SHEET NUMBER: Falmouth Spur Sheet 9 of 16

# Falmouth Spur Sheet 10 of 16

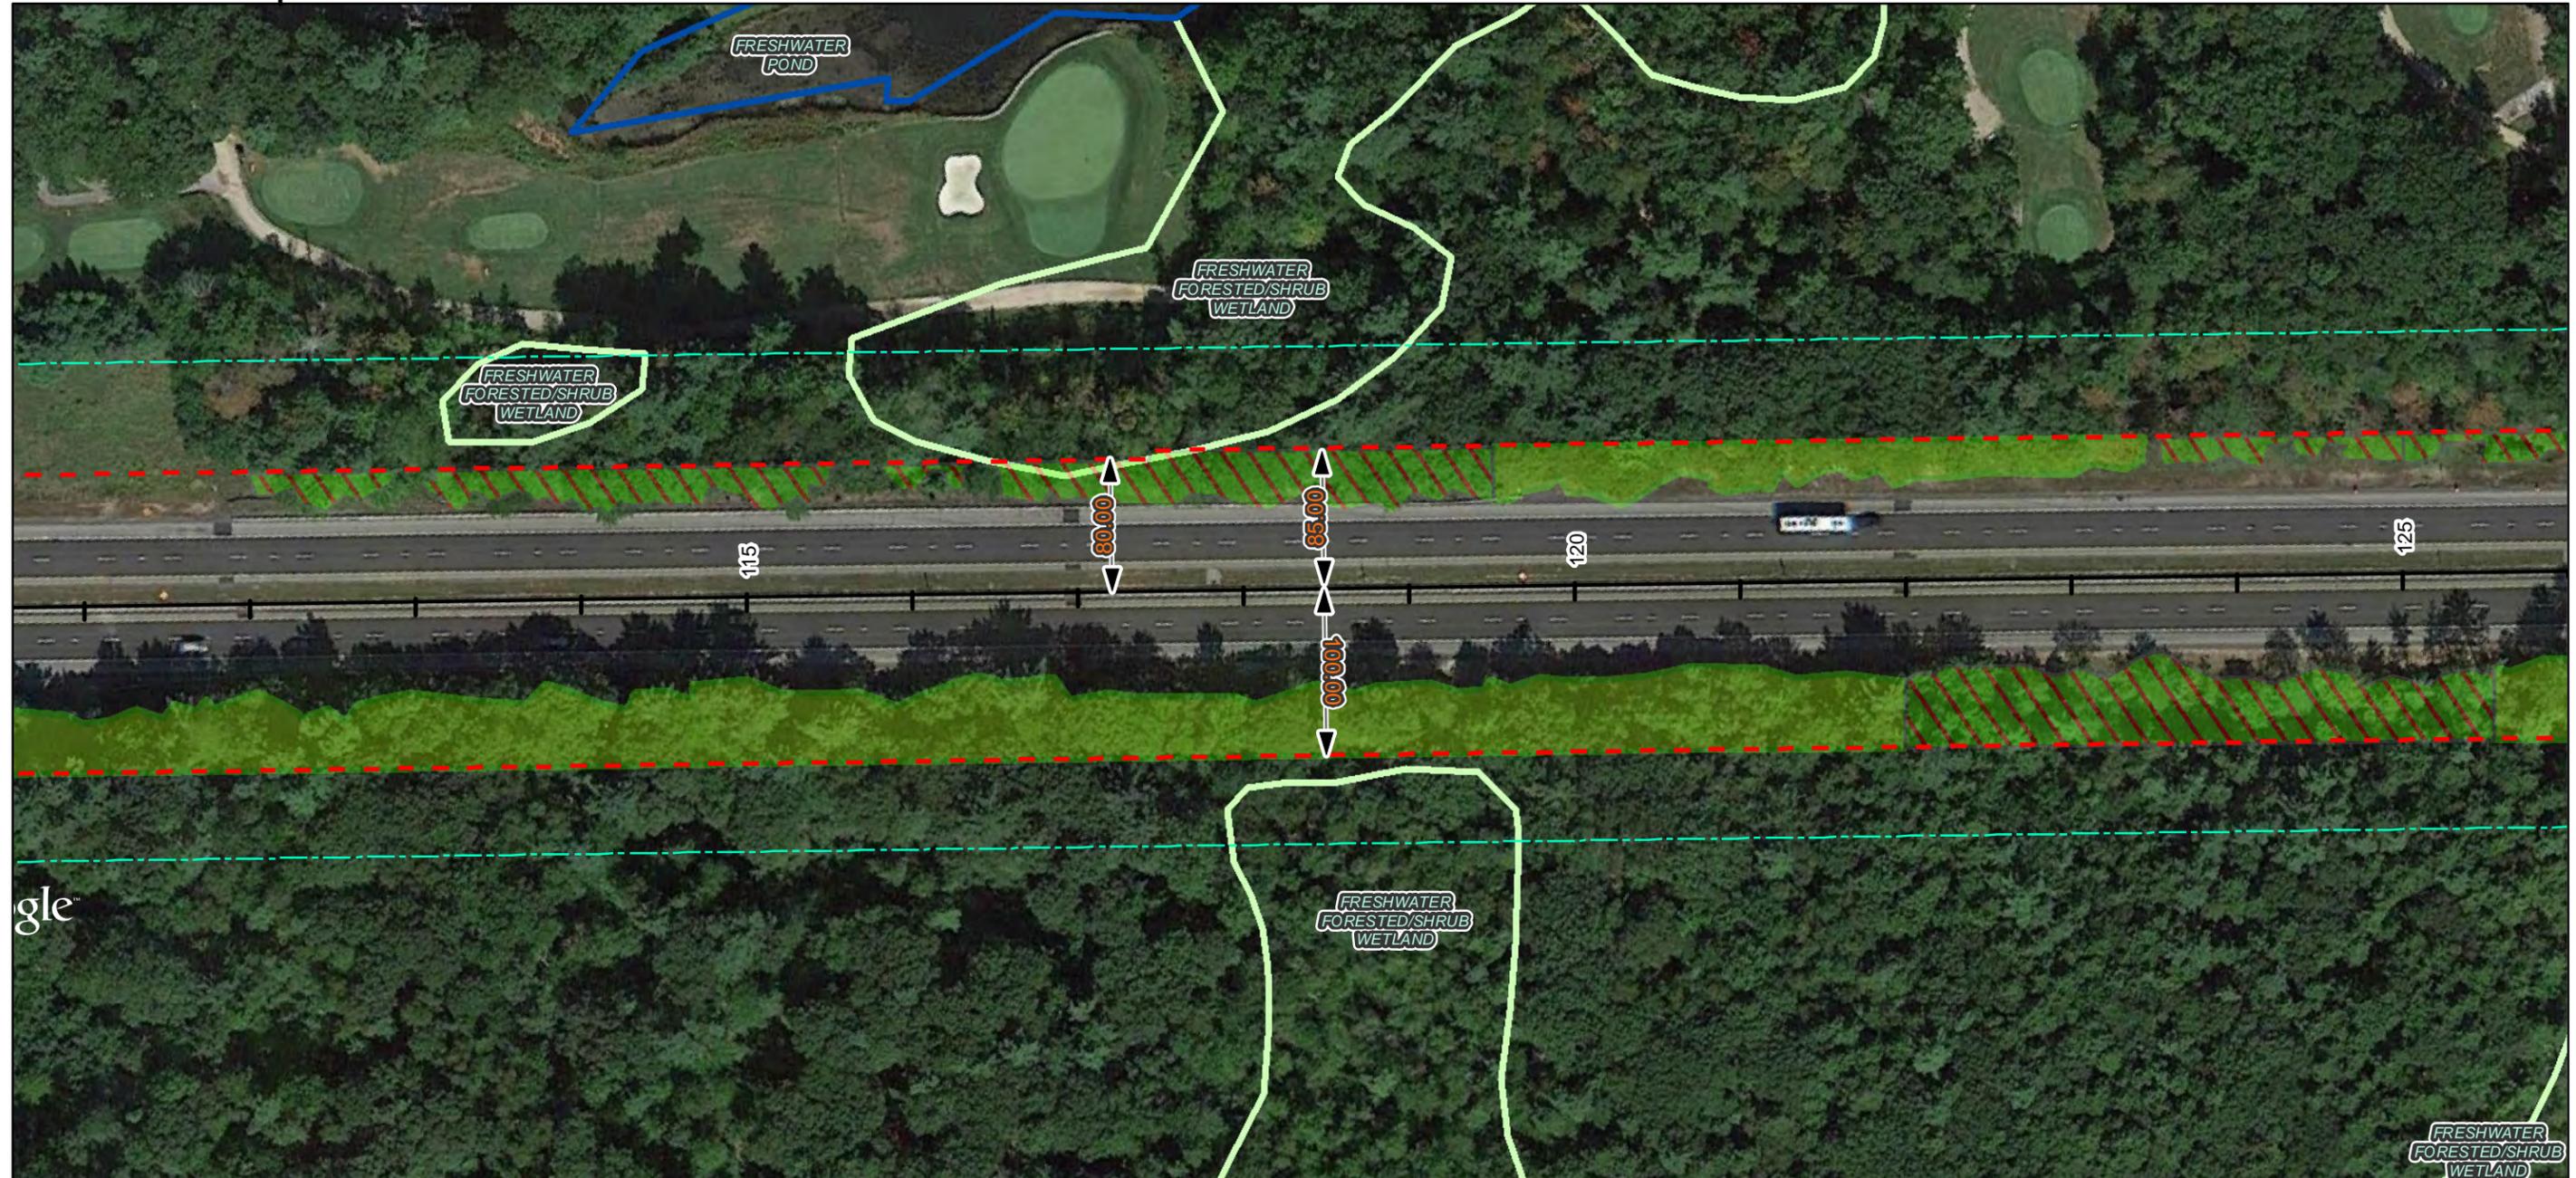

Date: 11/01/2016

**Notes:**

1. All trees, down timber, brush, bushes, shrubs, plants and debris not designated to remain shall be removed from the clearing areas shown on these plans.
2. All stumps, whether existing or resulting from the clearing operation, that are located within the roadway clear zone or within areas that can be mowable after clearing operations are completed, shall be cut or ground flush with the surrounding grade. All other stumps shall be cut as close as practicable to the surrounding grade, maximum height of 3-inches.
3. Stumps located in back slopes and within 15-vertical feet of the ditch line shall be cut or ground flush.
4. Contractor shall take all precautions to protect traffic from flying debris generated by the operation.
5. All vegetated areas to remain that are damaged by the clearing operation shall be repaired at no cost to the Authority.
6. Mechanized clearing operations shall maintain a 25-foot setback from all streams and sensitive environmental areas.

**Legend:**

- |                            |                                   |
|----------------------------|-----------------------------------|
| ROW Boundary               | Freshwater Emergent Wetland       |
| Clearing Limit Line        | Freshwater Forested/Shrub Wetland |
| Vegetation To Be Removed   | Water Body                        |
| No Stump Grinding Required | Conservation Lands                |
| Do Not Remove Vegetation   | Culverts                          |
| Streams                    |                                   |

Imagery © 2016 Google



No.	Revision	By	Date
1	Addendum 1	BT	11/02/16


Designed By:				<b>MAINE TURNPIKE AUTHORITY</b>			
	By	Date		By	Date		
	JT	4/19/16	Checked	BT	10/14/16		
	KC	4/19/16	In Charge of	ST	10/14/16		

MAINE TURNPIKE  
2360 CONGRESS STREET  
PORTLAND, ME 04102  
TEL (207) 871-7771  
FAX (207) 879-5567

## THE GOLD STAR MEMORIAL HIGHWAY

<p>CONTRACT: 2016.07 ROADSIDE CLEARING MILE 47.7 TO MILE 51.8 MILE FSPUR 0.0 TO MILE 3.8</p>
<span>CONTRACT: 2016.07</span> <span>SHEET NUMBER: Falmouth Spur Sheet 10 of 16</span>

# Falmouth Spur Sheet 11 of 16

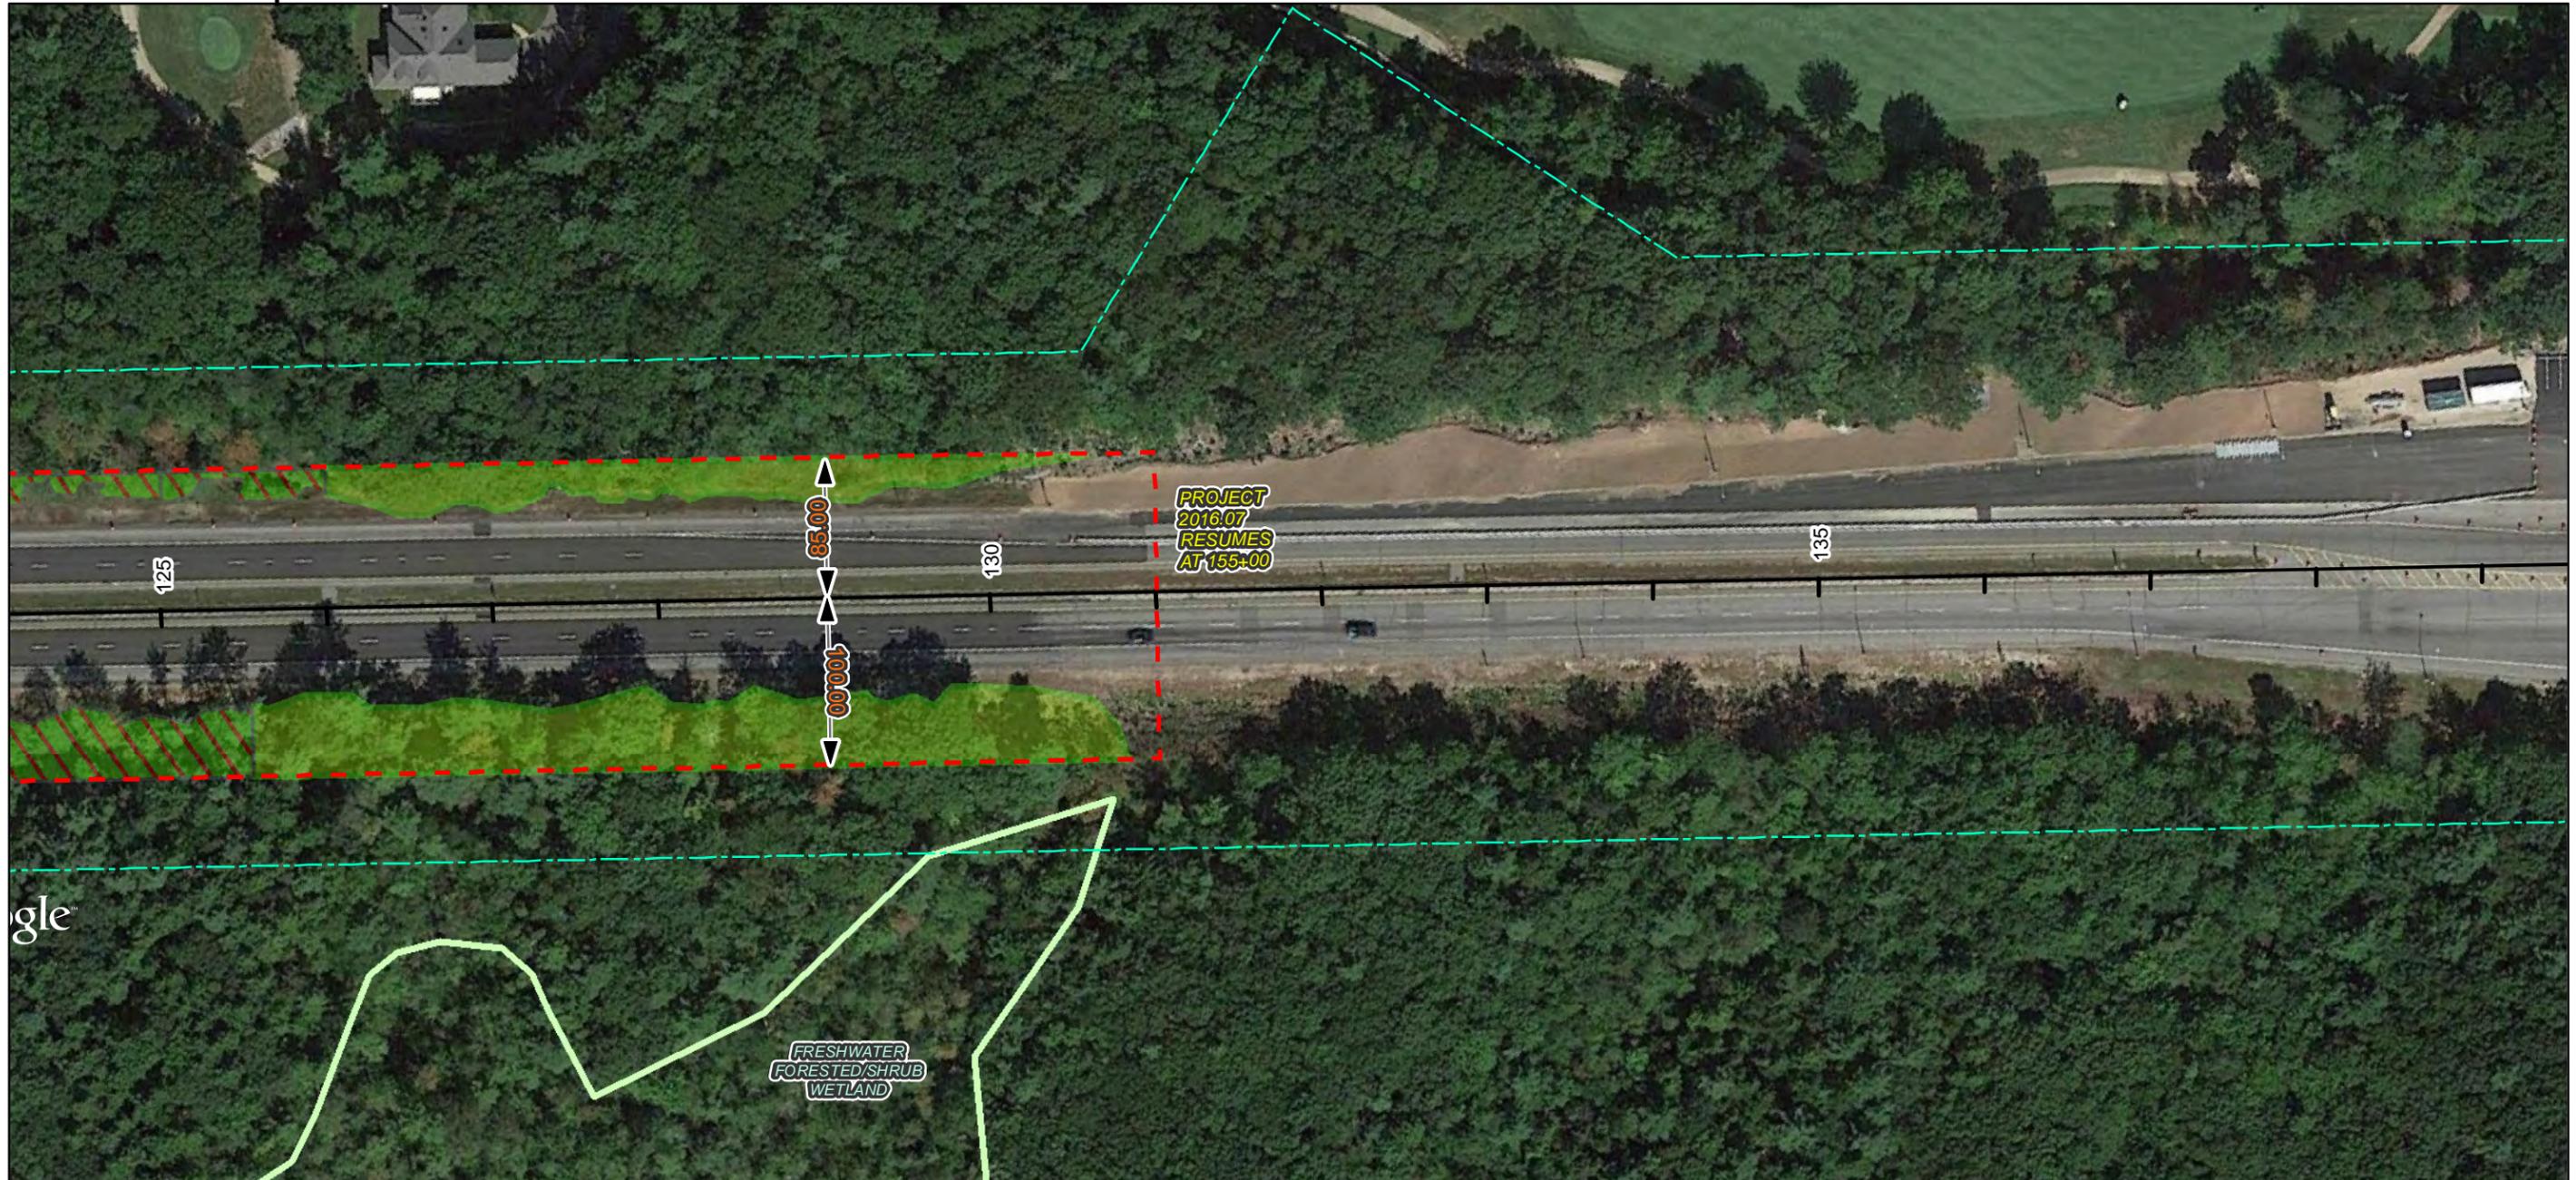

Date: 11/01/2016


**Notes:**

1. All trees, down timber, brush, bushes, shrubs, plants and debris not designated to remain shall be removed from the clearing areas shown on these plans.
2. All stumps, whether existing or resulting from the clearing operation, that are located within the roadway clear zone or within areas that can be mowable after clearing operations are completed, shall be cut or ground flush with the surrounding grade. All other stumps shall be cut as close as practicable to the surrounding grade, maximum height of 3-inches.
3. Stumps located in back slopes and within 15-vertical feet of the ditch line shall be cut or ground flush.
4. Contractor shall take all precautions to protect traffic from flying debris generated by the operation.
5. All vegetated areas to remain that are damaged by the clearing operation shall be repaired at no cost to the Authority.
6. Mechanized clearing operations shall maintain a 25-foot setback from all streams and sensitive environmental areas.

**Legend:**

- — — — — ROW Boundary
- Freshwater Emergent Wetland
- — — — — Clearing Limit Line
- Freshwater Forested/Shrub Wetland
- [Green Box] Vegetation To Be Removed
- [Blue Box] Water Body
- [Red Hatched Box] No Stump Grinding Required
- [Green Box] Conservation Lands
- [Red Hatched Box] Do Not Remove Vegetation
- [Blue Box] Culverts
- [Blue Wavy Line] Streams

Imagery © 2016 Google

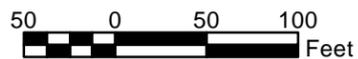

Designed By:		<b>MAINE TURNPIKE AUTHORITY</b>			
No.	Revision	By	Date	By	Date
1	Addendum 1	BT	11/02/16	Designed	JT 4/19/16
				Checked	BT 10/14/16
				Drawn	KC 4/19/16
				In Charge of	ST 10/14/16


MAINE TURNPIKE  
2360 CONGRESS STREET  
PORTLAND, ME 04102  
TEL (207) 871-7771  
FAX (207) 879-5567



THE GOLD STAR  
MEMORIAL HIGHWAY

CONTRACT: 2016.07  
ROADSIDE CLEARING  
MILE 47.7 TO MILE 51.8  
MILE FSPUR 0.0 TO MILE 3.8

# Falmouth Spur Sheet 12 of 16

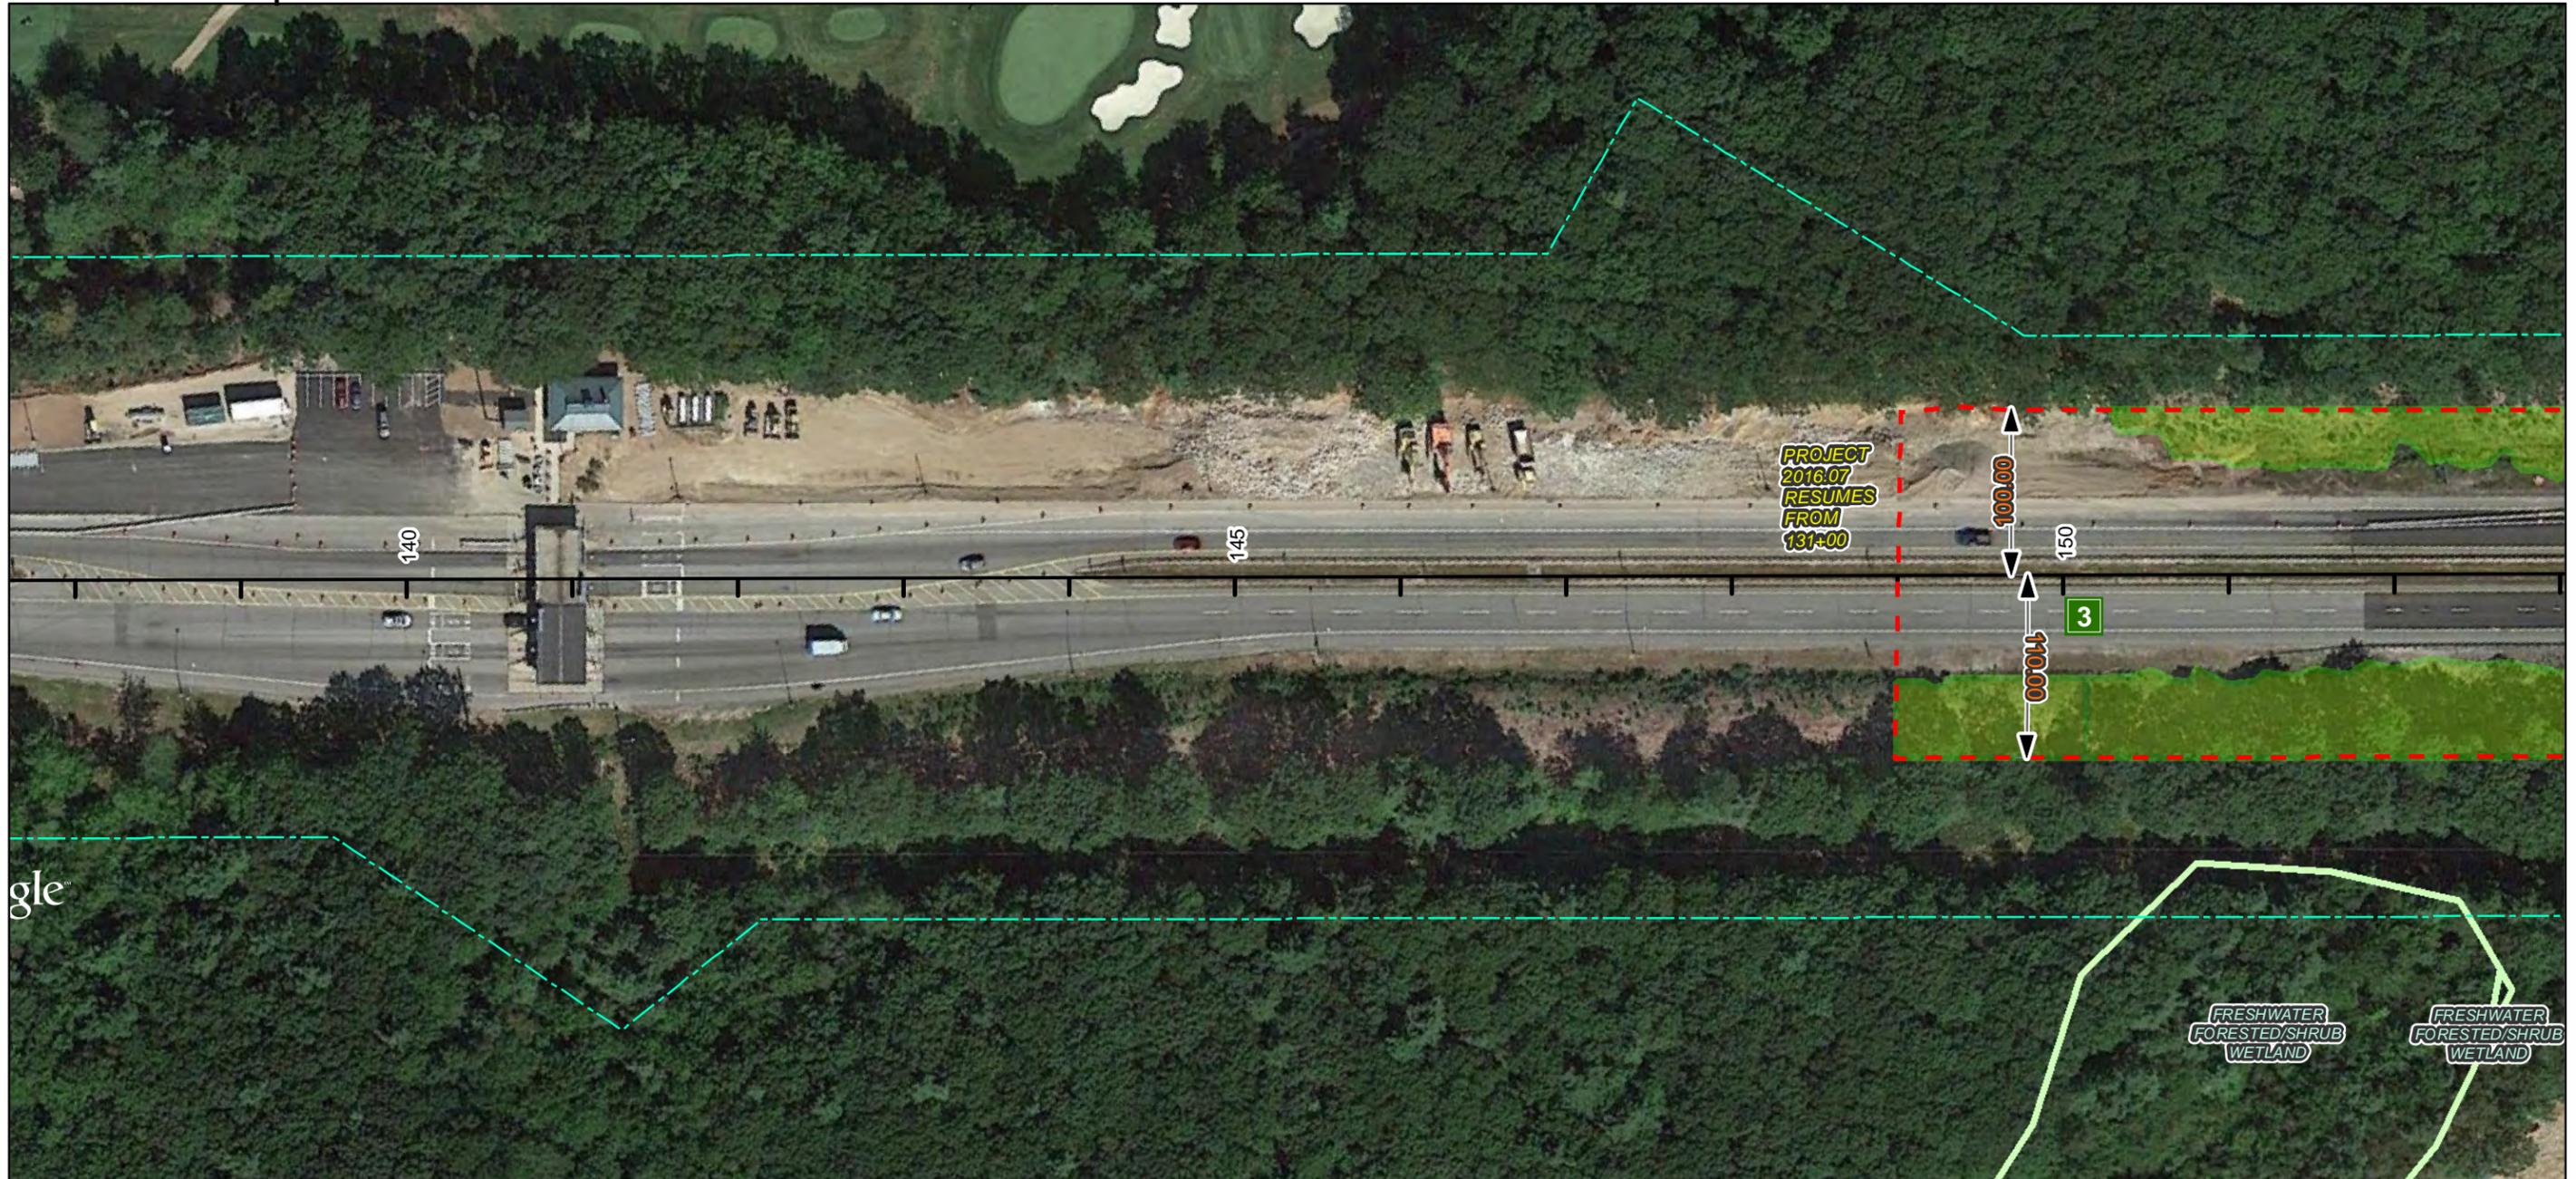

Date: 11/01/2016

**Notes:**

1. All trees, down timber, brush, bushes, shrubs, plants and debris not designated to remain shall be removed from the clearing areas shown on these plans.
2. All stumps, whether existing or resulting from the clearing operation, that are located within the roadway clear zone or within areas that can be mowable after clearing operations are completed, shall be cut or ground flush with the surrounding grade. All other stumps shall be cut as close as practicable to the surrounding grade, maximum height of 3-inches.
3. Stumps located in back slopes and within 15-vertical feet of the ditch line shall be cut or ground flush.
4. Contractor shall take all precautions to protect traffic from flying debris generated by the operation.
5. All vegetated areas to remain that are damaged by the clearing operation shall be repaired at no cost to the Authority.
6. Mechanized clearing operations shall maintain a 25-foot setback from all streams and sensitive environmental areas.

**Legend:**

- ROW Boundary
- Clearing Limit Line
- Vegetation To Be Removed
- No Stump Grinding Required
- Do Not Remove Vegetation
- ~ Streams
- Freshwater Emergent Wetland
- Freshwater Forested/Shrub Wetland
- Water Body
- Conservation Lands
- Culverts

Imagery © 2016 Google



Designed By:		<b>MAINE TURNPIKE AUTHORITY</b>			
No.	Revision	By	Date	By	Date
1	Addendum 1	BT	11/02/16	ST	10/14/16

MAINE TURNPIKE  
2360 CONGRESS STREET  
PORTLAND, ME 04102  
TEL (207) 871-7771  
FAX (207) 879-5567




THE GOLD STAR  
MEMORIAL HIGHWAY

CONTRACT: 2016.07  
ROADSIDE CLEARING  
MILE 47.7 TO MILE 51.8  
MILE FSPUR 0.0 TO MILE 3.8

CONTRACT: 2016.07

SHEET NUMBER: Falmouth Spur Sheet 12 of 16

# Falmouth Spur Sheet 13 of 16

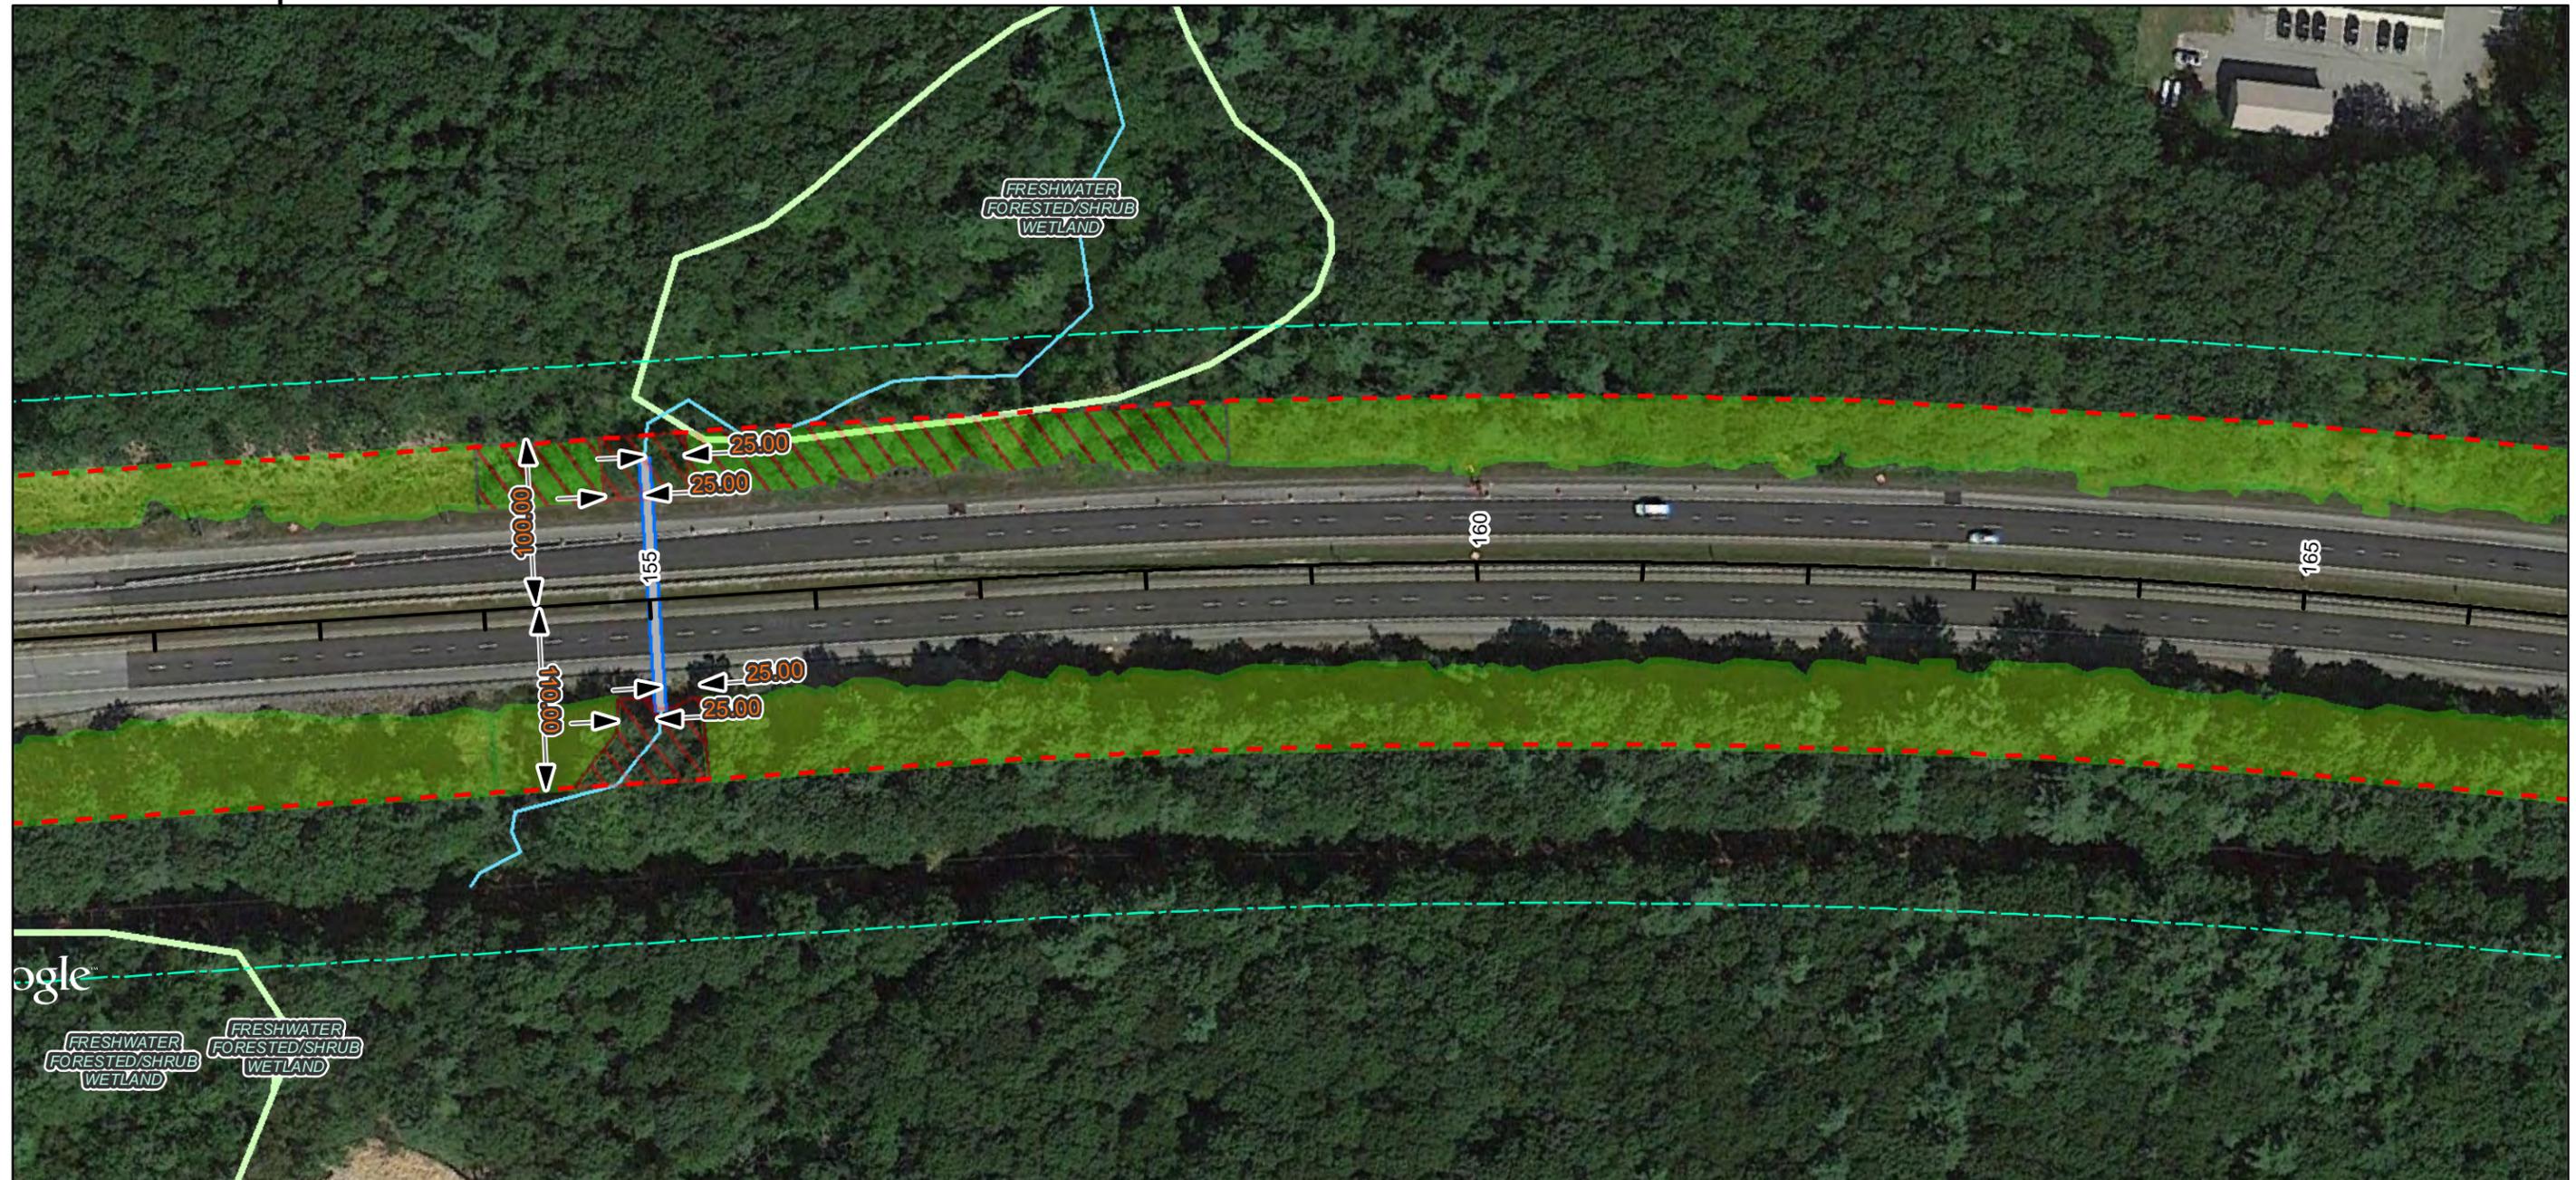

Date: 11/01/2016


**Notes:**

1. All trees, down timber, brush, bushes, shrubs, plants and debris not designated to remain shall be removed from the clearing areas shown on these plans.
2. All stumps, whether existing or resulting from the clearing operation, that are located within the roadway clear zone or within areas that can be mowable after clearing operations are completed, shall be cut or ground flush with the surrounding grade. All other stumps shall be cut as close as practicable to the surrounding grade, maximum height of 3-inches.
3. Stumps located in back slopes and within 15-vertical feet of the ditch line shall be cut or ground flush.
4. Contractor shall take all precautions to protect traffic from flying debris generated by the operation.
5. All vegetated areas to remain that are damaged by the clearing operation shall be repaired at no cost to the Authority.
6. Mechanized clearing operations shall maintain a 25-foot setback from all streams and sensitive environmental areas.

**Legend:**

- ROW Boundary
- Clearing Limit Line
- Vegetation To Be Removed
- No Stump Grinding Required
- Do Not Remove Vegetation
- ~ Streams
- NW1 Wetland Type
- Freshwater Emergent Wetland
- Freshwater Forested/Shrub Wetland
- Water Body
- Conservation Lands
- Culverts

Imagery © 2016 Google

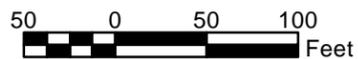

Designed By:		<b>MAINE TURNPIKE AUTHORITY</b>			
No.	Revision	By	Date	By	Date
1	Addendum 1	BT	11/02/16	ST	10/14/16


MAINE TURNPIKE  
2360 CONGRESS STREET  
PORTLAND, ME 04102  
TEL (207) 871-7771  
FAX (207) 879-5567



THE GOLD STAR  
MEMORIAL HIGHWAY

CONTRACT: 2016.07  
ROADSIDE CLEARING  
MILE 47.7 TO MILE 51.8  
MILE FSPUR 0.0 TO MILE 3.8

# Falmouth Spur Sheet 14 of 16

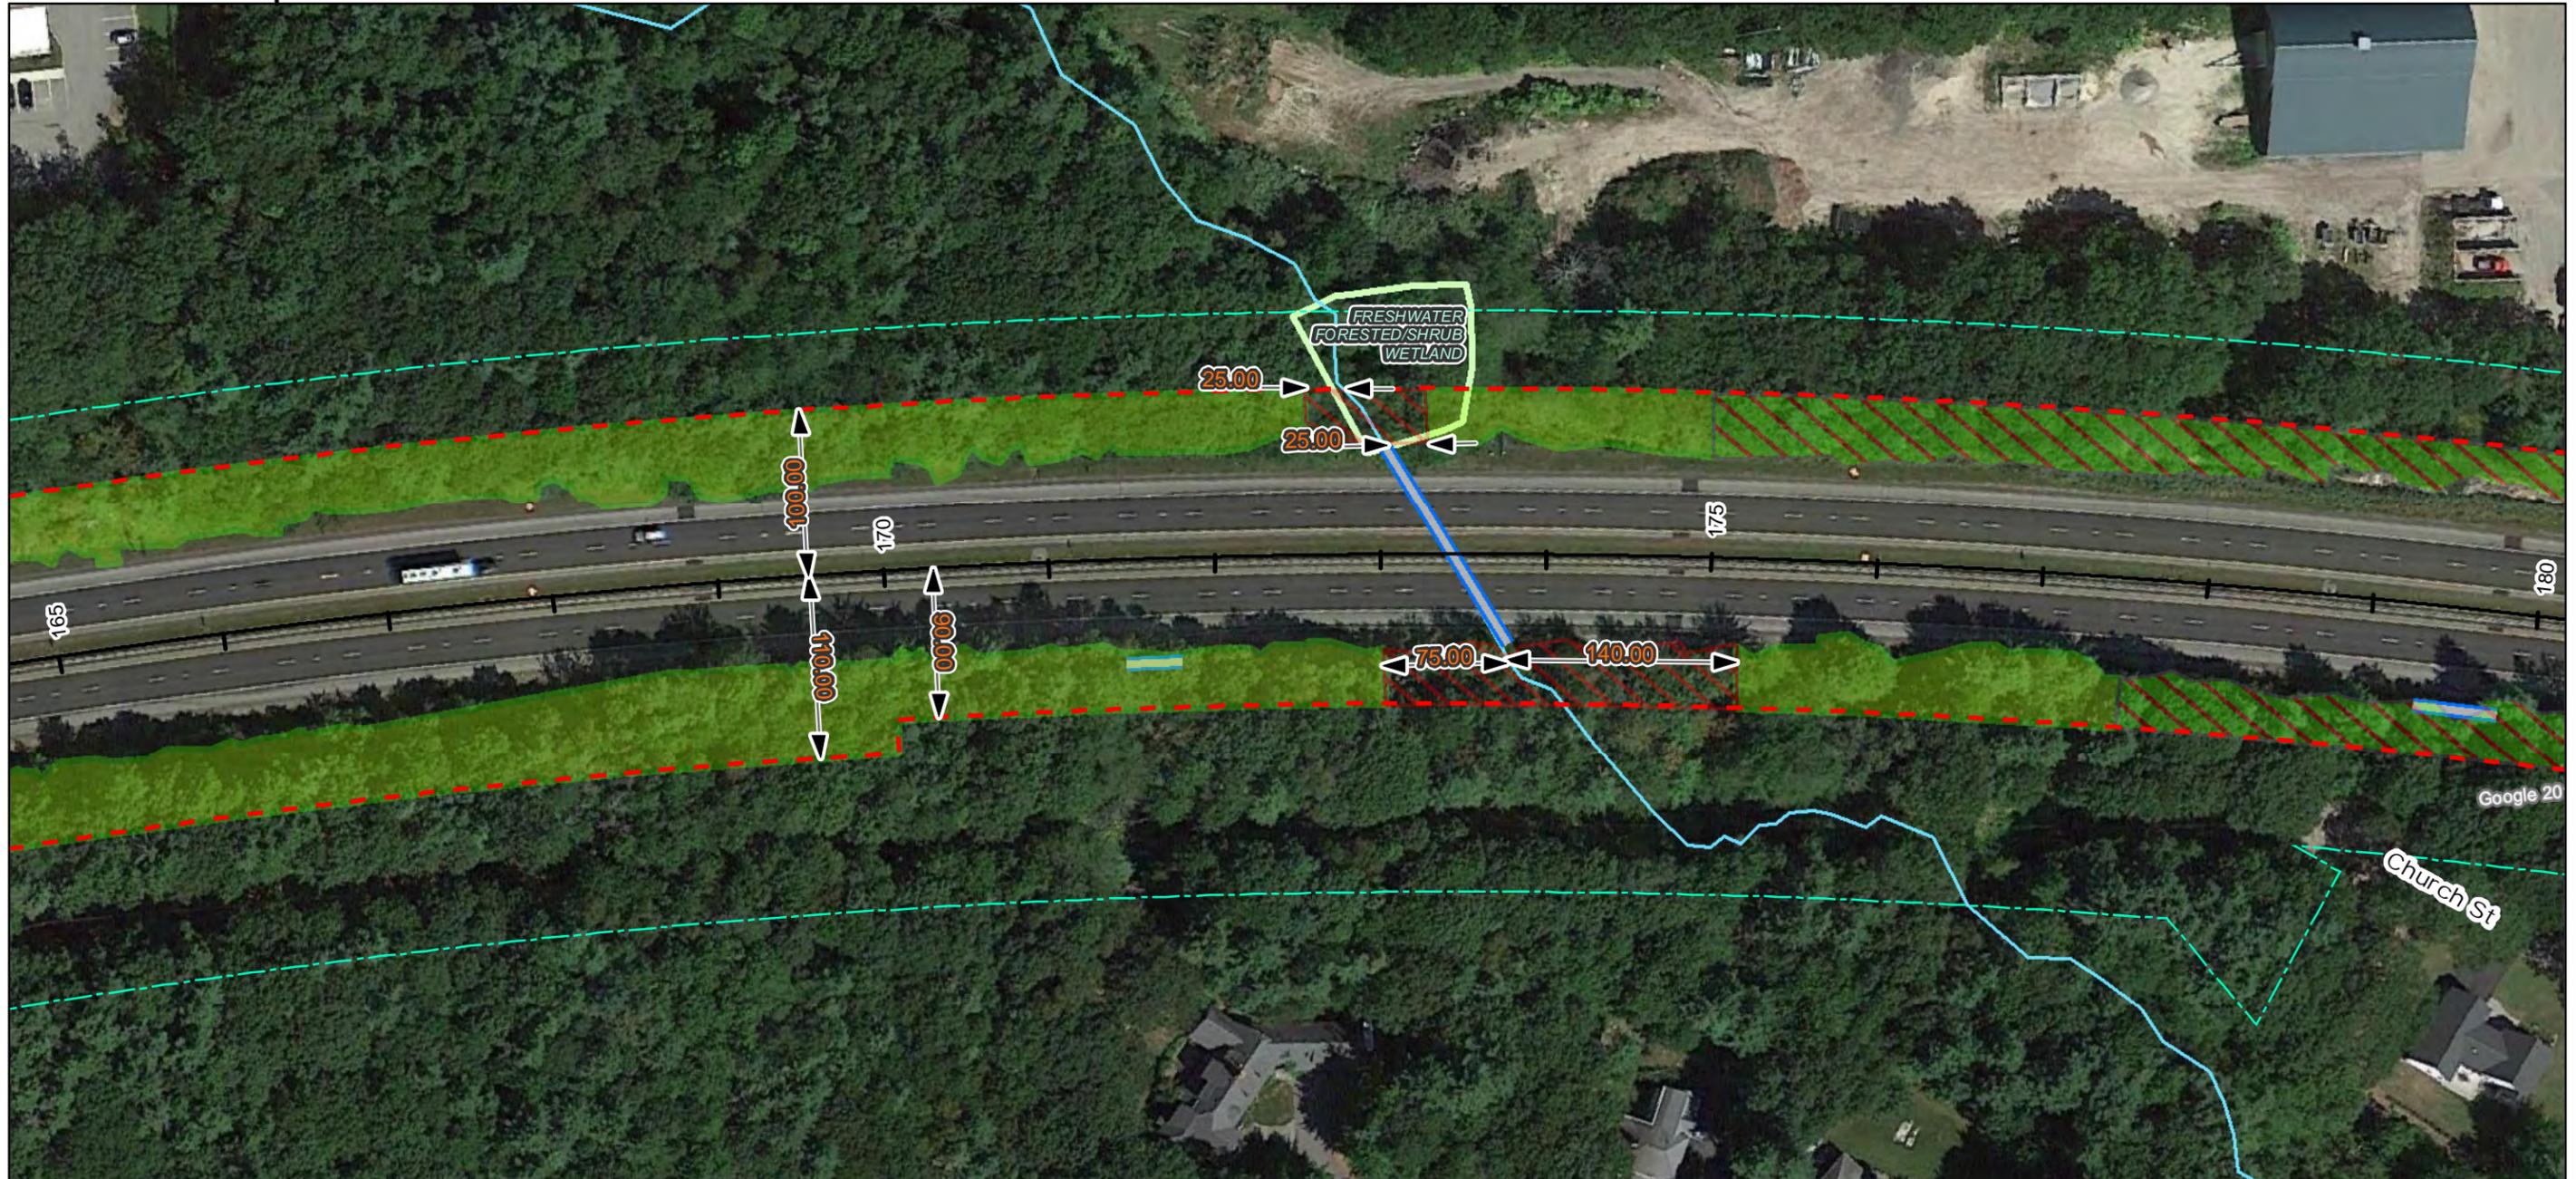

Date: 11/01/2016

### Notes:

1. All trees, down timber, brush, bushes, shrubs, plants and debris not designated to remain shall be removed from the clearing areas shown on these plans.
2. All stumps, whether existing or resulting from the clearing operation, that are located within the roadway clear zone or within areas that can be mowable after clearing operations are completed, shall be cut or ground flush with the surrounding grade. All other stumps shall be cut as close as practicable to the surrounding grade, maximum height of 3-inches.
3. Stumps located in back slopes and within 15-vertical feet of the ditch line shall be cut or ground flush.
4. Contractor shall take all precautions to protect traffic from flying debris generated by the operation.
5. All vegetated areas to remain that are damaged by the clearing operation shall be repaired at no cost to the Authority.
6. Mechanized clearing operations shall maintain a 25-foot setback from all streams and sensitive environmental areas.

### Legend:

- — — — — ROW Boundary
- — — — — Clearing Limit Line
- Vegetation To Be Removed
- No Stump Grinding Required
- Do Not Remove Vegetation
- ~ Streams
- Freshwater Emergent Wetland
- Freshwater Forested/Shrub Wetland
- Water Body
- Conservation Lands
- Culverts

Imagery © 2016 Google



Designed By:		<b>MAINE TURNPIKE AUTHORITY</b>			
No.	Revision	By	Date	By	Date
1	Addendum 1	BT	11/02/16	ST	10/14/16

MAINE TURNPIKE  
2360 CONGRESS STREET  
PORTLAND, ME 04102  
TEL (207) 871-7771  
FAX (207) 879-5567




## THE GOLD STAR MEMORIAL HIGHWAY

CONTRACT: 2016.07  
ROADSIDE CLEARING  
MILE 47.7 TO MILE 51.8  
MILE FSPUR 0.0 TO MILE 3.8

CONTRACT: 2016.07

SHEET NUMBER: Falmouth Spur Sheet 14 of 16

# Falmouth Spur Sheet 15 of 16

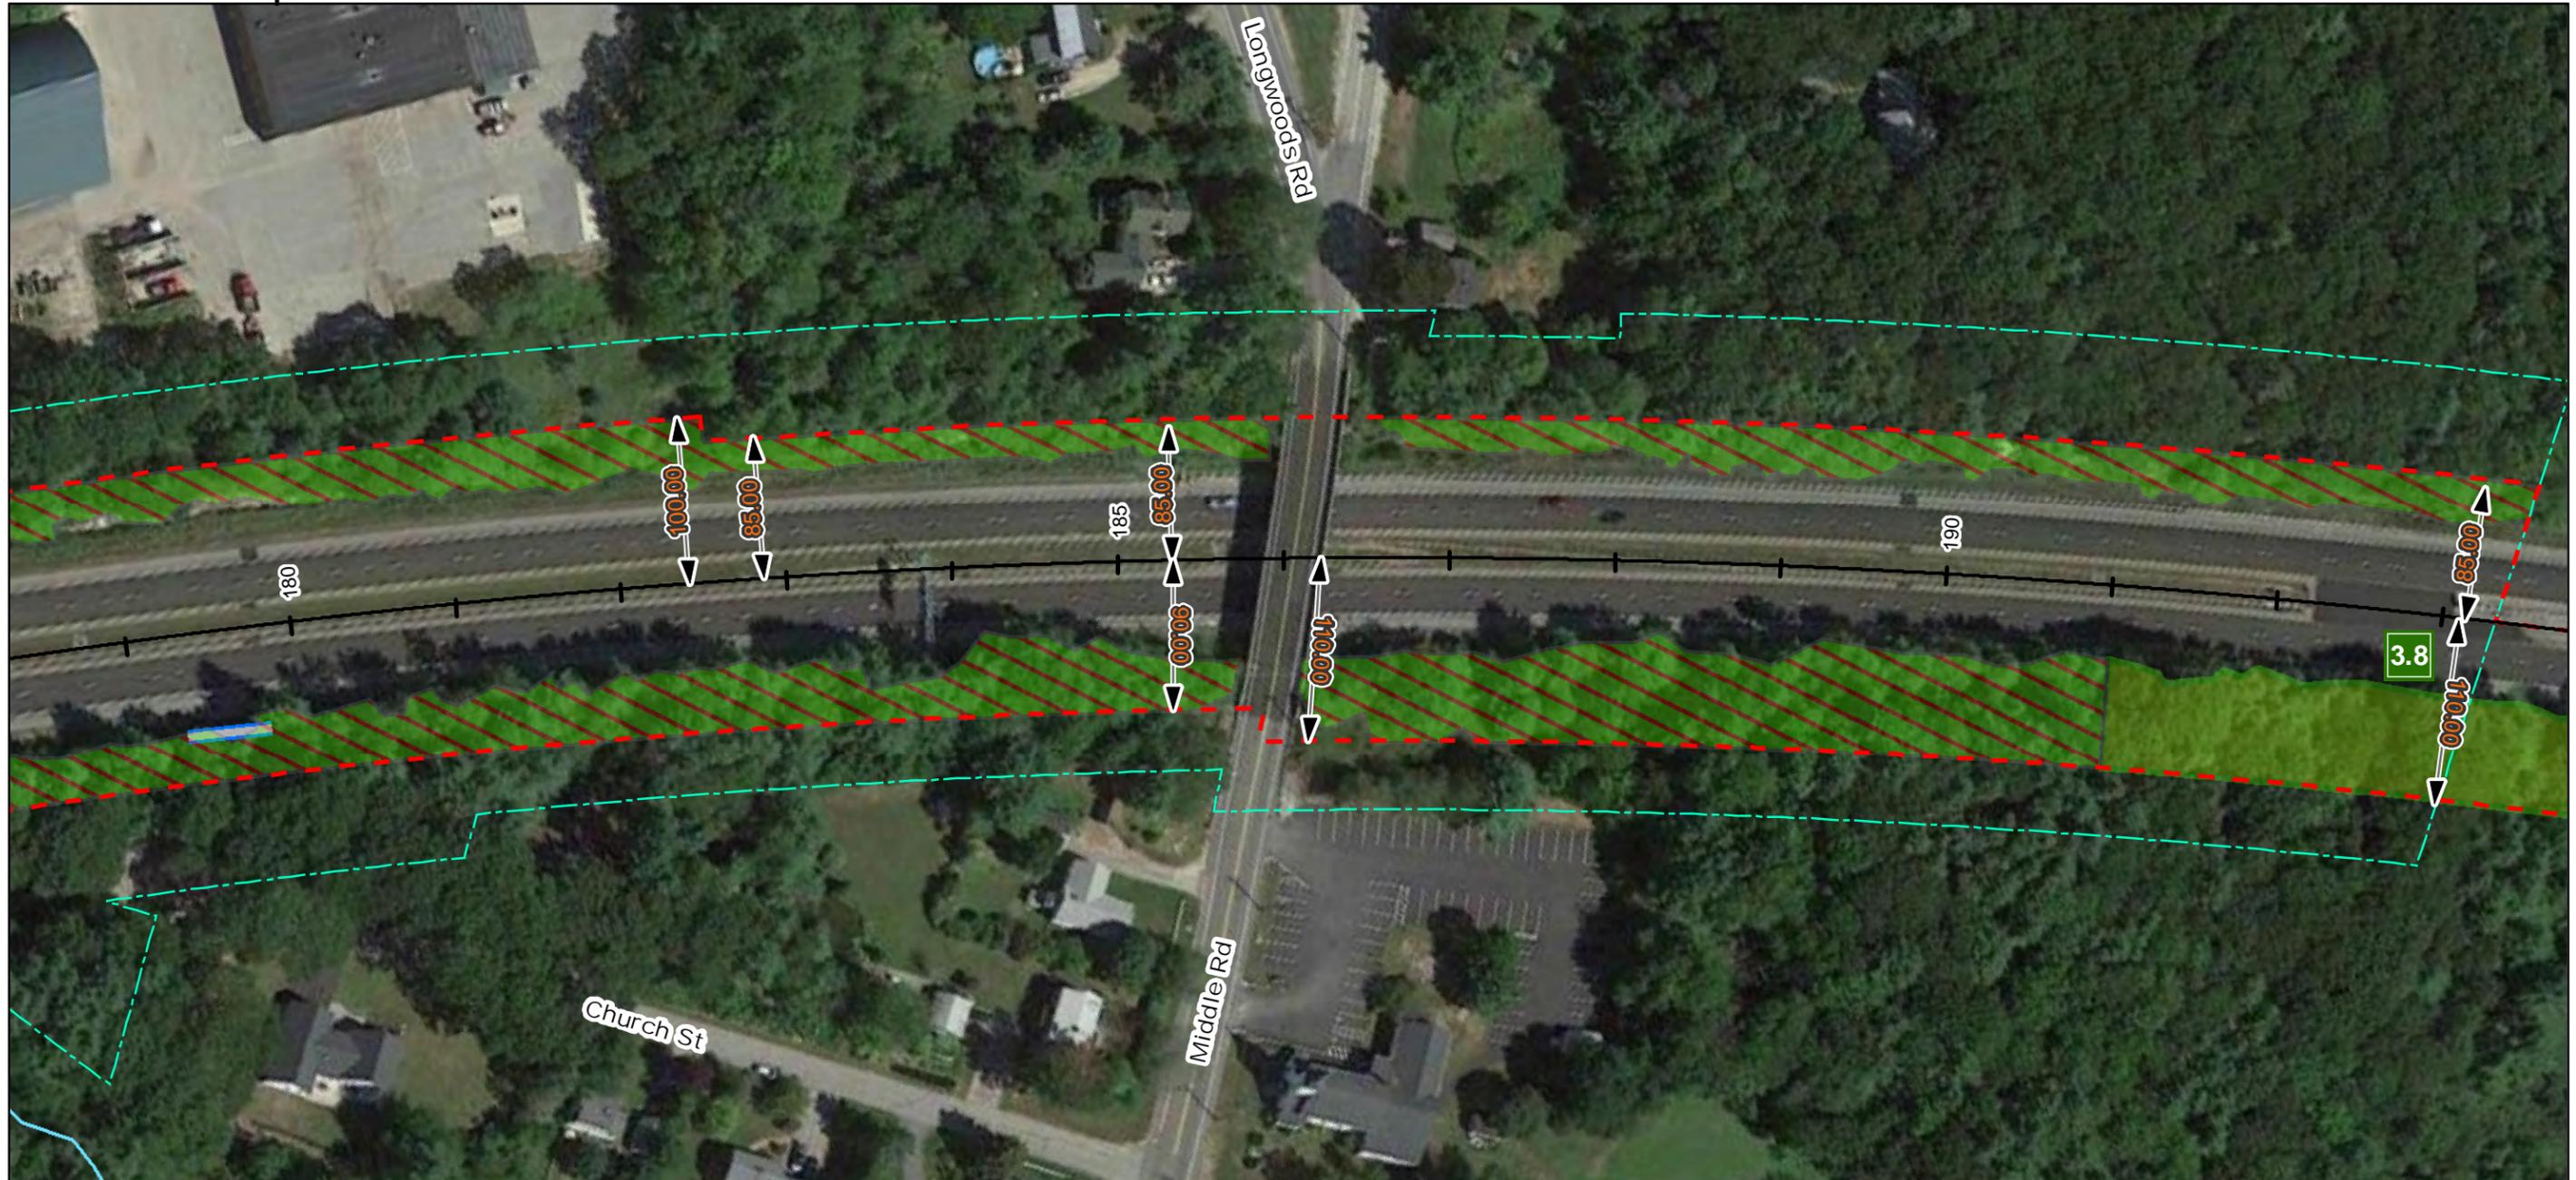

Date: 11/01/2016


**Notes:**

1. All trees, down timber, brush, bushes, shrubs, plants and debris not designated to remain shall be removed from the clearing areas shown on these plans.
2. All stumps, whether existing or resulting from the clearing operation, that are located within the roadway clear zone or within areas that can be mowable after clearing operations are completed, shall be cut or ground flush with the surrounding grade. All other stumps shall be cut as close as practicable to the surrounding grade, maximum height of 3-inches.
3. Stumps located in back slopes and within 15-vertical feet of the ditch line shall be cut or ground flush.
4. Contractor shall take all precautions to protect traffic from flying debris generated by the operation.
5. All vegetated areas to remain that are damaged by the clearing operation shall be repaired at no cost to the Authority.
6. Mechanized clearing operations shall maintain a 25-foot setback from all streams and sensitive environmental areas.

**Legend:**

- — — — — ROW Boundary
- Freshwater Emergent Wetland
- — — — — Clearing Limit Line
- Freshwater Forested/Shrub Wetland
- [Green Hatched] Vegetation To Be Removed
- [Blue] Water Body
- [Green] No Stump Grinding Required
- [Solid Green] Conservation Lands
- [Red Hatched] Do Not Remove Vegetation
- [Blue Line] Culverts
- [Wavy Line] Streams

Imagery © 2016 Google

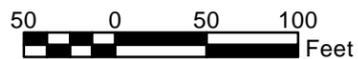

Designed By:		<b>MAINE TURNPIKE AUTHORITY</b>			
No.	Revision	By	Date	By	Date
1	Addendum 1	BT	11/02/16	ST	10/14/16

MAINE TURNPIKE  
2360 CONGRESS STREET  
PORTLAND, ME 04102  
TEL (207) 871-7771  
FAX (207) 879-5567



THE GOLD STAR  
MEMORIAL HIGHWAY

CONTRACT: 2016.07  
ROADSIDE CLEARING  
MILE 47.7 TO MILE 51.8  
MILE FSPUR 0.0 TO MILE 3.8

# Falmouth Spur Sheet 16 of 16



Date: 11/01/2016

**Notes:**

1. All trees, down timber, brush, bushes, shrubs, plants and debris not designated to remain shall be removed from the clearing areas shown on these plans.
2. All stumps, whether existing or resulting from the clearing operation, that are located within the roadway clear zone or within areas that can be mowable after clearing operations are completed, shall be cut or ground flush with the surrounding grade. All other stumps shall be cut as close as practicable to the surrounding grade, maximum height of 3-inches.
3. Stumps located in back slopes and within 15-vertical feet of the ditch line shall be cut or ground flush.
4. Contractor shall take all precautions to protect traffic from flying debris generated by the operation.
5. All vegetated areas to remain that are damaged by the clearing operation shall be repaired at no cost to the Authority.
6. Mechanized clearing operations shall maintain a 25-foot setback from all streams and sensitive environmental areas.

**Legend:**

- — — — ROW Boundary
- Freshwater Emergent Wetland
- — — — Clearing Limit Line
- Freshwater Forested/Shrub Wetland
- Vegetation To Be Removed
- Water Body
- No Stump Grinding Required
- Conservation Lands
- Do Not Remove Vegetation
- Culverts
- Streams

Imagery © 2016 Google



No.	Revision	By	Date
1	Addendum 1	BT	11/02/16

Designed By:					
<b>MAINE TURNPIKE AUTHORITY</b>					
	By	Date		By	Date
	JT	4/19/16	Checked	BT	10/14/16
	KC	4/19/16	In Charge of	ST	10/14/16

MAINE TURNPIKE  
2360 CONGRESS STREET  
PORTLAND, ME 04102  
TEL (207) 871-7771  
FAX (207) 879-5567

## THE GOLD STAR MEMORIAL HIGHWAY

**CONTRACT: 2016.07**  
**ROADSIDE CLEARING**  
**MILE 47.7 TO MILE 51.8**  
**MILE FSPUR 0.0 TO MILE 3.8**

CONTRACT: 2016.07      SHEET NUMBER: Falmouth Spur Sheet 16 of 16