



THE GOLD STAR
MEMORIAL HIGHWAY


MAINE TURNPIKE AUTHORITY

MICHAEL J. CIANCHETTE, FALMOUTH, CHAIR
JANE L. LINCOLN, FARMINGDALE, VICE CHAIR
EMILY N. BECKER, POLAND, MEMBER
NINA A. FISHER, FARMINGDALE, MEMBER
ANDREW J. MCLEAN, GORHAM, MEMBER
THOMAS J. ZUKE, SACO, MEMBER
DALE F. DOUGHTY, MAINEDOT EX-OFFICIO

ANDRE J. BRIERE, COLONEL USAF (ret.), EXECUTIVE DIRECTOR


INDEX OF SHEETS

SHEET NO.	DESCRIPTION
70 - 74	CLEARING AREA MAPS
89 - 94	CLEARING AREA MAPS
99.1 - 99.2	CLEARING AREA MAPS
101 - 121	CLEARING AREA MAPS
124 - 125	CLEARING AREA MAPS

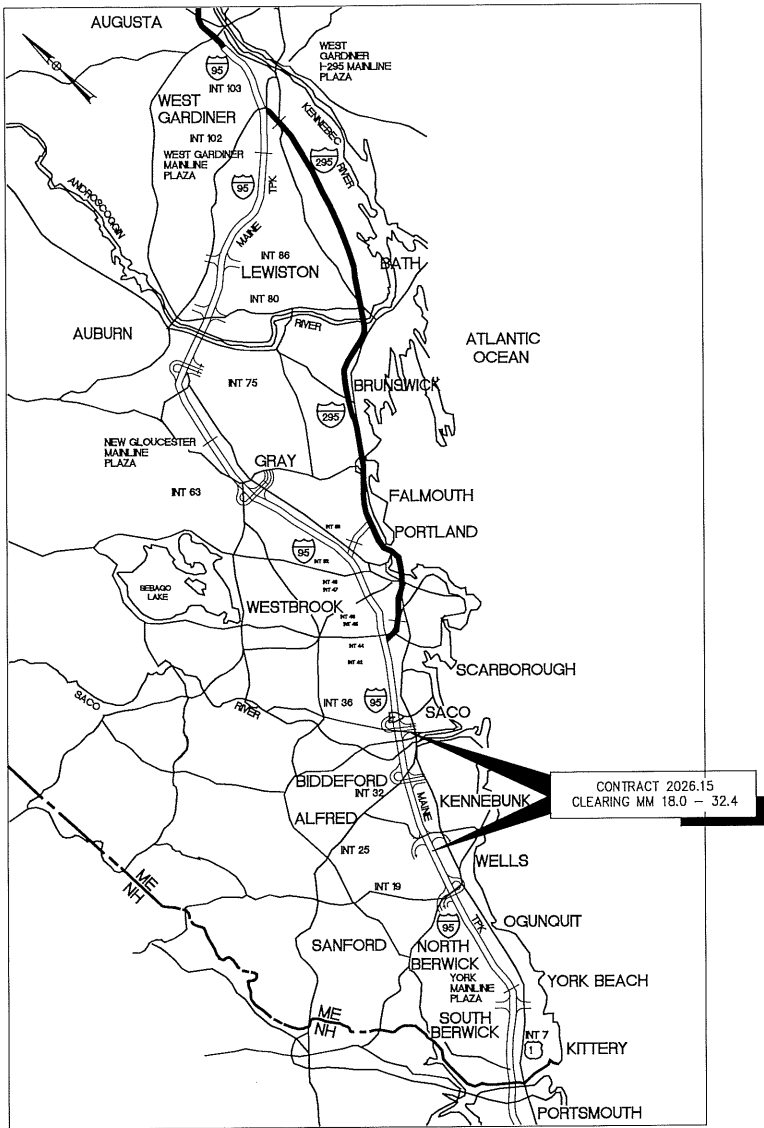

LOCATION MAP

CONTRACT 2026.15 ROADSIDE CLEARING MM 18.0 - 32.4

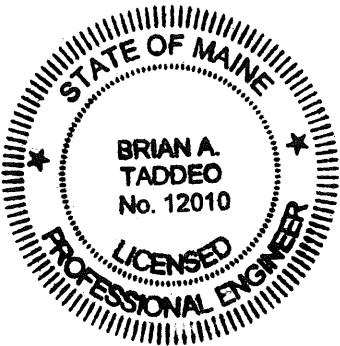

CONTRACT 2026.15



APPROVED: MAINE TURNPIKE AUTHORITY

Stephen R. Tartie 10/31/25
STEPHEN R. TARTIE, P.E., - DIRECTOR OF ENGINEERING DATE



Brian A. Taddeo 10/31/2025
BRIAN A. TADDEO, P.E.
PROJECT MANAGER DATE




Notes:

- 1. All trees, down timber, brush, bushes, shrubs, plants and debris not designated to remain shall be removed from the clearing areas shown on these plans.
- 2. All stumps, whether existing or resulting from the clearing operation, that are located within the roadway clear zone or within areas that can be mowable after clearing operations are completed, shall be ground flush with the surrounding grade. All other stumps shall be cut as close as practicable to the surrounding grade, maximum height of 2-inches.
- 3. Stumps located in back slopes and within 15-vertical feet of the ditch line shall be ground flush.
- 4. Contractor shall take all precautions to protect traffic from flying debris generated by the operation.
- 5. All vegetated areas to remain that are damaged by the clearing operation shall be repaired at no cost to the Authority.
- 6. Mechanized clearing operations shall maintain a 25-foot setback from all streams and sensitive environmental areas.

Legend:

- Fence
- ROW Boundary
- Clearing Limit Line
- Clearing With Stump Grinding
- Clearing No Stump Grinding
- Selective Hand Cutting
- Stream Buffer
- Duck Box
- Culverts
- Delineated Stream
- Delineated Stream
- Delineated Wetland
- Vernal Pool or IBA
- Significant Vernal Pool
- 250 Ft. Significant Vernal Pool Buffer

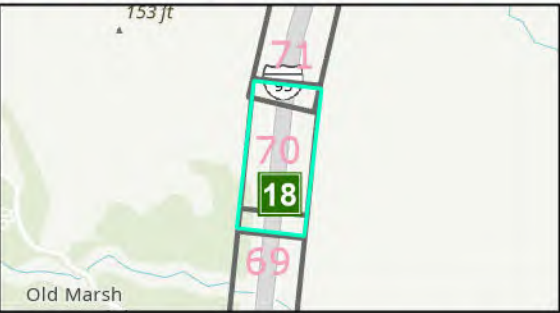

Date: 11/03/2025

Scale of Feet			
0 50 100 150			
No.	Revision	By	Date

Designed By:					
MAINE TURNPIKE AUTHORITY					
	By	Date		By	Date
Designed	JT	09/22/26	Checked	BT	09/22/26
Drawn	JT	09/22/26	In Charge of	BT	09/22/26

MAINE TURNPIKE
2360 CONGRESS STREET
PORTLAND, ME 04102
TEL (207) 871-7771
FAX (207) 879-5567




THE GOLD STAR
MEMORIAL HIGHWAY

CONTRACT: 2026.15 - ROADSIDE CLEARING
MILE 18.0 TO MILE 32.4 NB



Legend:

-  Duck Box
 Culverts
 Delineated Stream
 Delineated Stream
 Delineated Wetland
 Vernal Pool or IBA
 Significant Vernal Pool
 250 Ft. Significant Vernal Pool Buffer

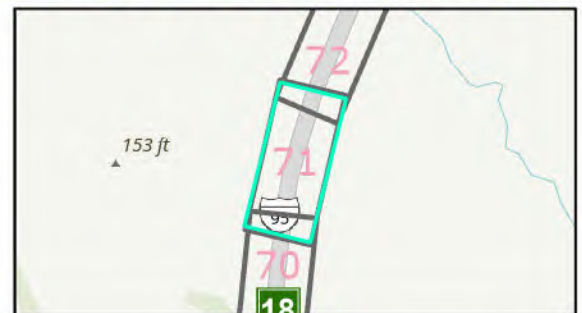

MAINE TURNPIKE
2360 CONGRESS STREET
PORTLAND, ME 04102
TEL (207) 871-7771
FAX (207) 879-5567




THE GOLD STAR MEMORIAL HIGHWAY

CONTRACT: 2026.15 - ROADSIDE CLEARING
MILE 18.0 TO MILE 32.4 NB

CONTRACT: 2026.15

SHEET NUMBER: 71 of 456

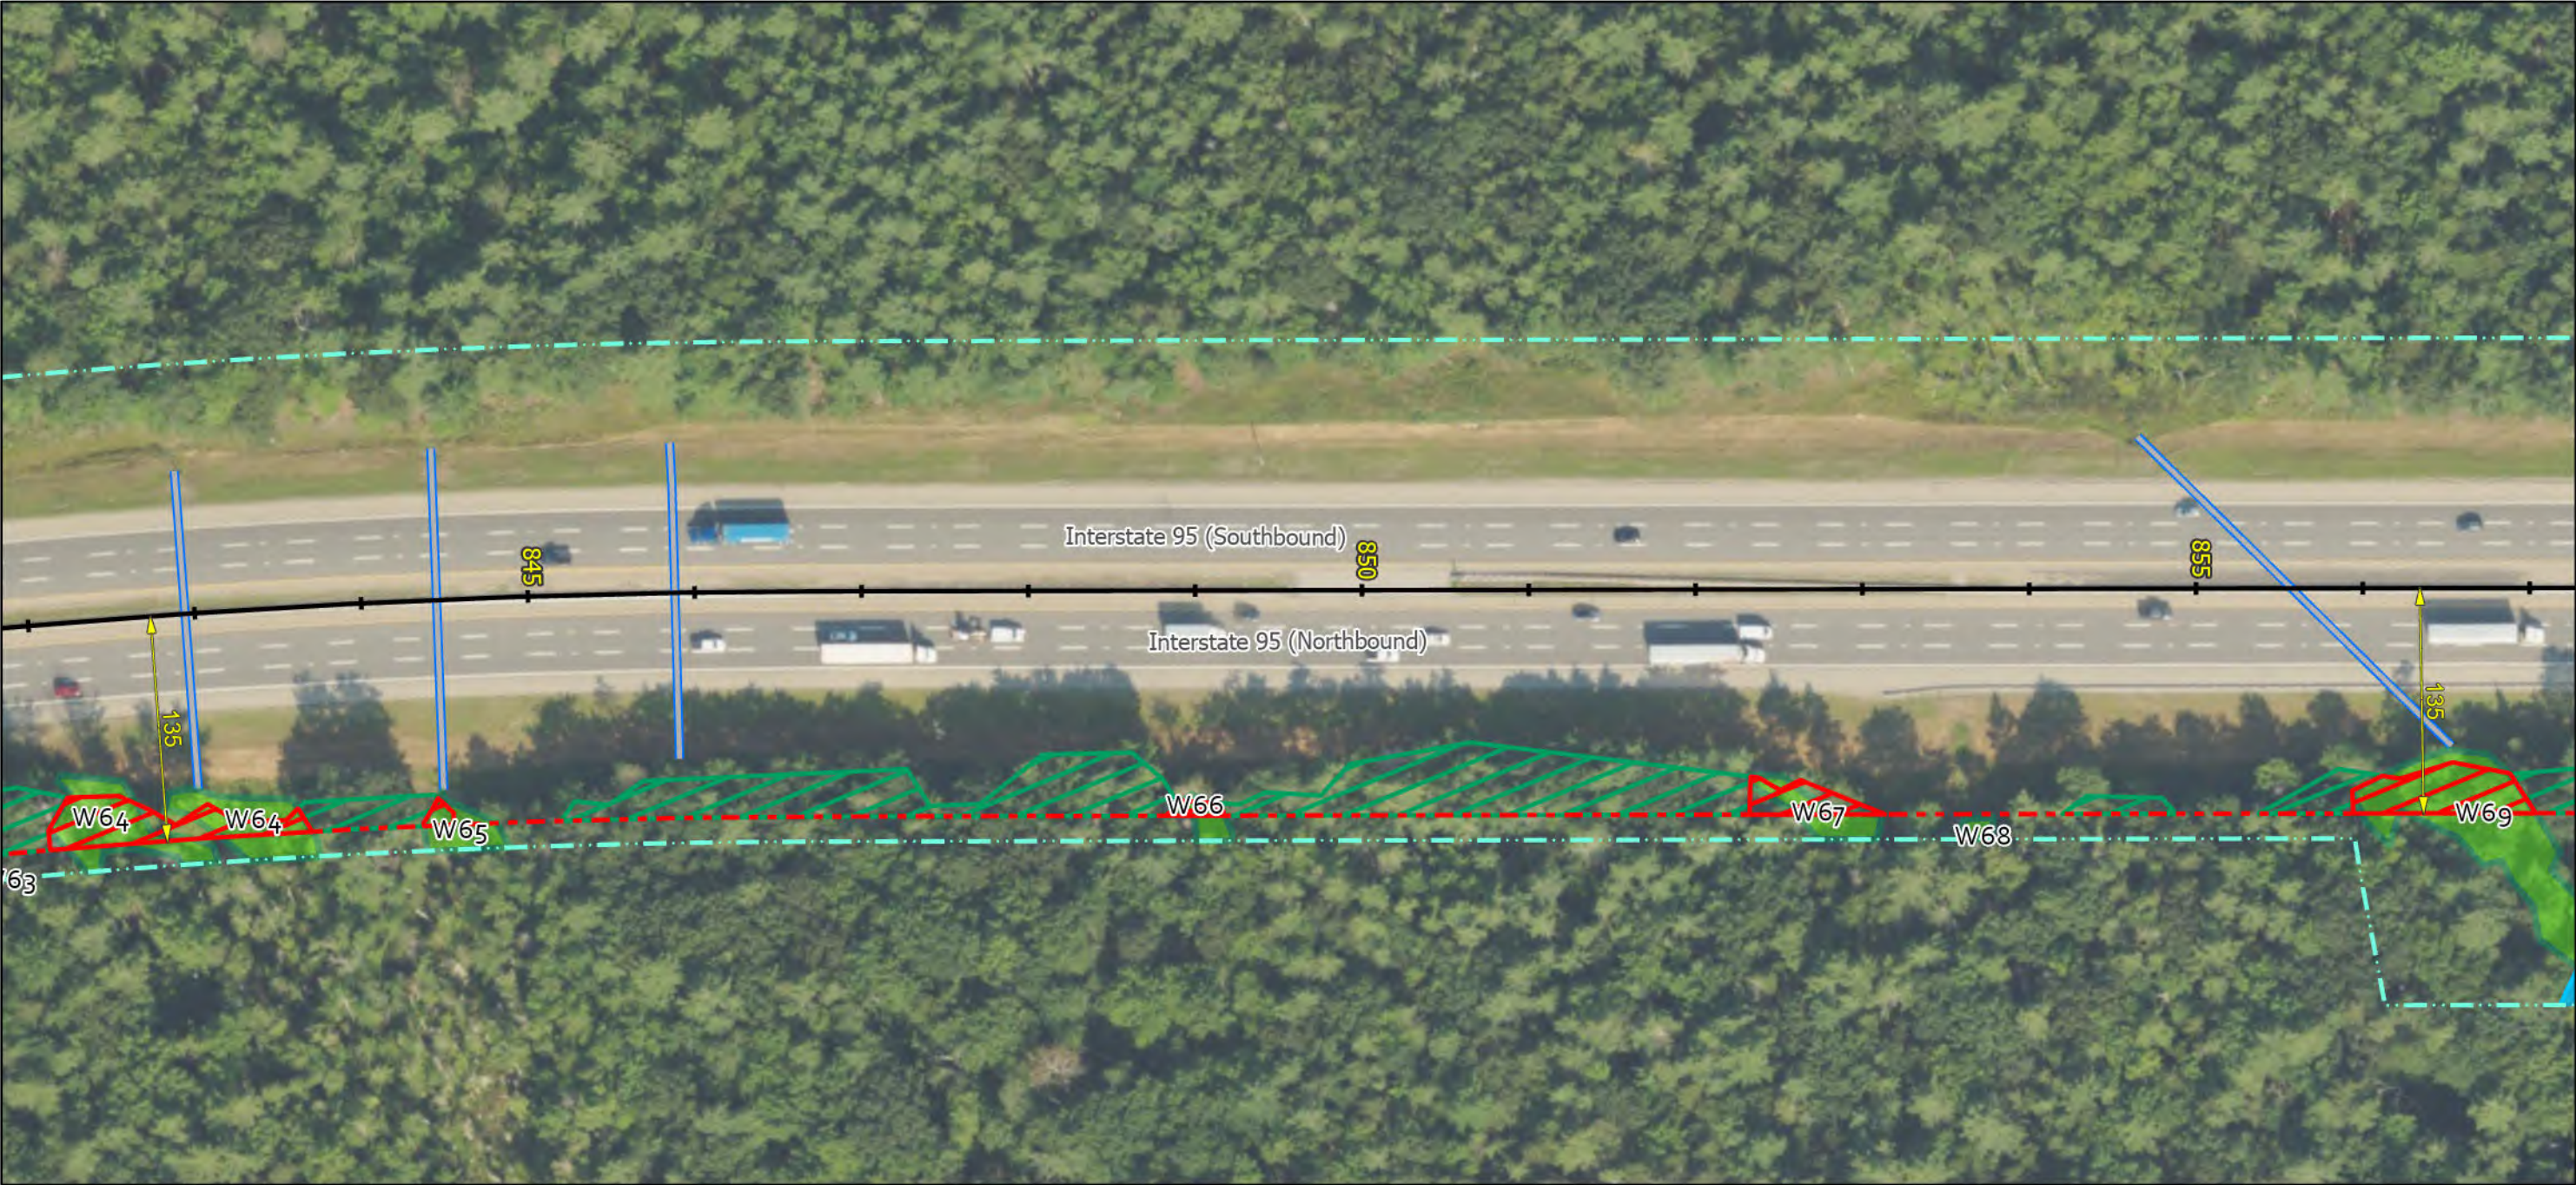

Notes:


- 1. All trees, down timber, brush, bushes, shrubs, plants and debris not designated to remain shall be removed from the clearing areas shown on these plans.
- 2. All stumps, whether existing or resulting from the clearing operation, that are located within the roadway clear zone or within areas that can be mowable after clearing operations are completed, shall be ground flush with the surrounding grade. All other stumps shall be cut as close as practicable to the surrounding grade, maximum height of 2-inches.
- 3. Stumps located in back slopes and within 15-vertical feet of the ditch line shall be ground flush.
- 4. Contractor shall take all precautions to protect traffic from flying debris generated by the operation.
- 5. All vegetated areas to remain that are damaged by the clearing operation shall be repaired at no cost to the Authority.
- 6. Mechanized clearing operations shall maintain a 25-foot setback from all streams and sensitive environmental areas.

Legend:

- Fence
- ROW Boundary
- Clearing Limit Line
- Clearing With Stump Grinding
- Clearing No Stump Grinding
- Selective Hand Cutting
- Stream Buffer
- Duck Box
- Culverts
- Delineated Stream
- Delineated Stream
- Delineated Wetland
- Vernal Pool or IBA
- Significant Vernal Pool
- 250 Ft. Significant Vernal Pool Buffer



Date: 11/03/2025

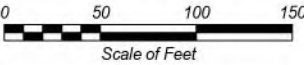

No.	Revision	By	Date

Designed By: MAINE TURNPIKE AUTHORITY					
	By	Date		By	Date
Designed	JT	09/22/26	Checked	BT	09/22/26
Drawn	JT	09/22/26	In Charge of	BT	09/22/26

MAINE TURNPIKE
2360 CONGRESS STREET
PORTLAND, ME 04102
TEL (207) 871-7771
FAX (207) 879-5567




**THE GOLD STAR
MEMORIAL HIGHWAY**

CONTRACT: 2026.15 - ROADSIDE CLEARING
MILE 18.0 TO MILE 32.4 NB

CONTRACT: 2026.15

SHEET NUMBER: 72 of 456

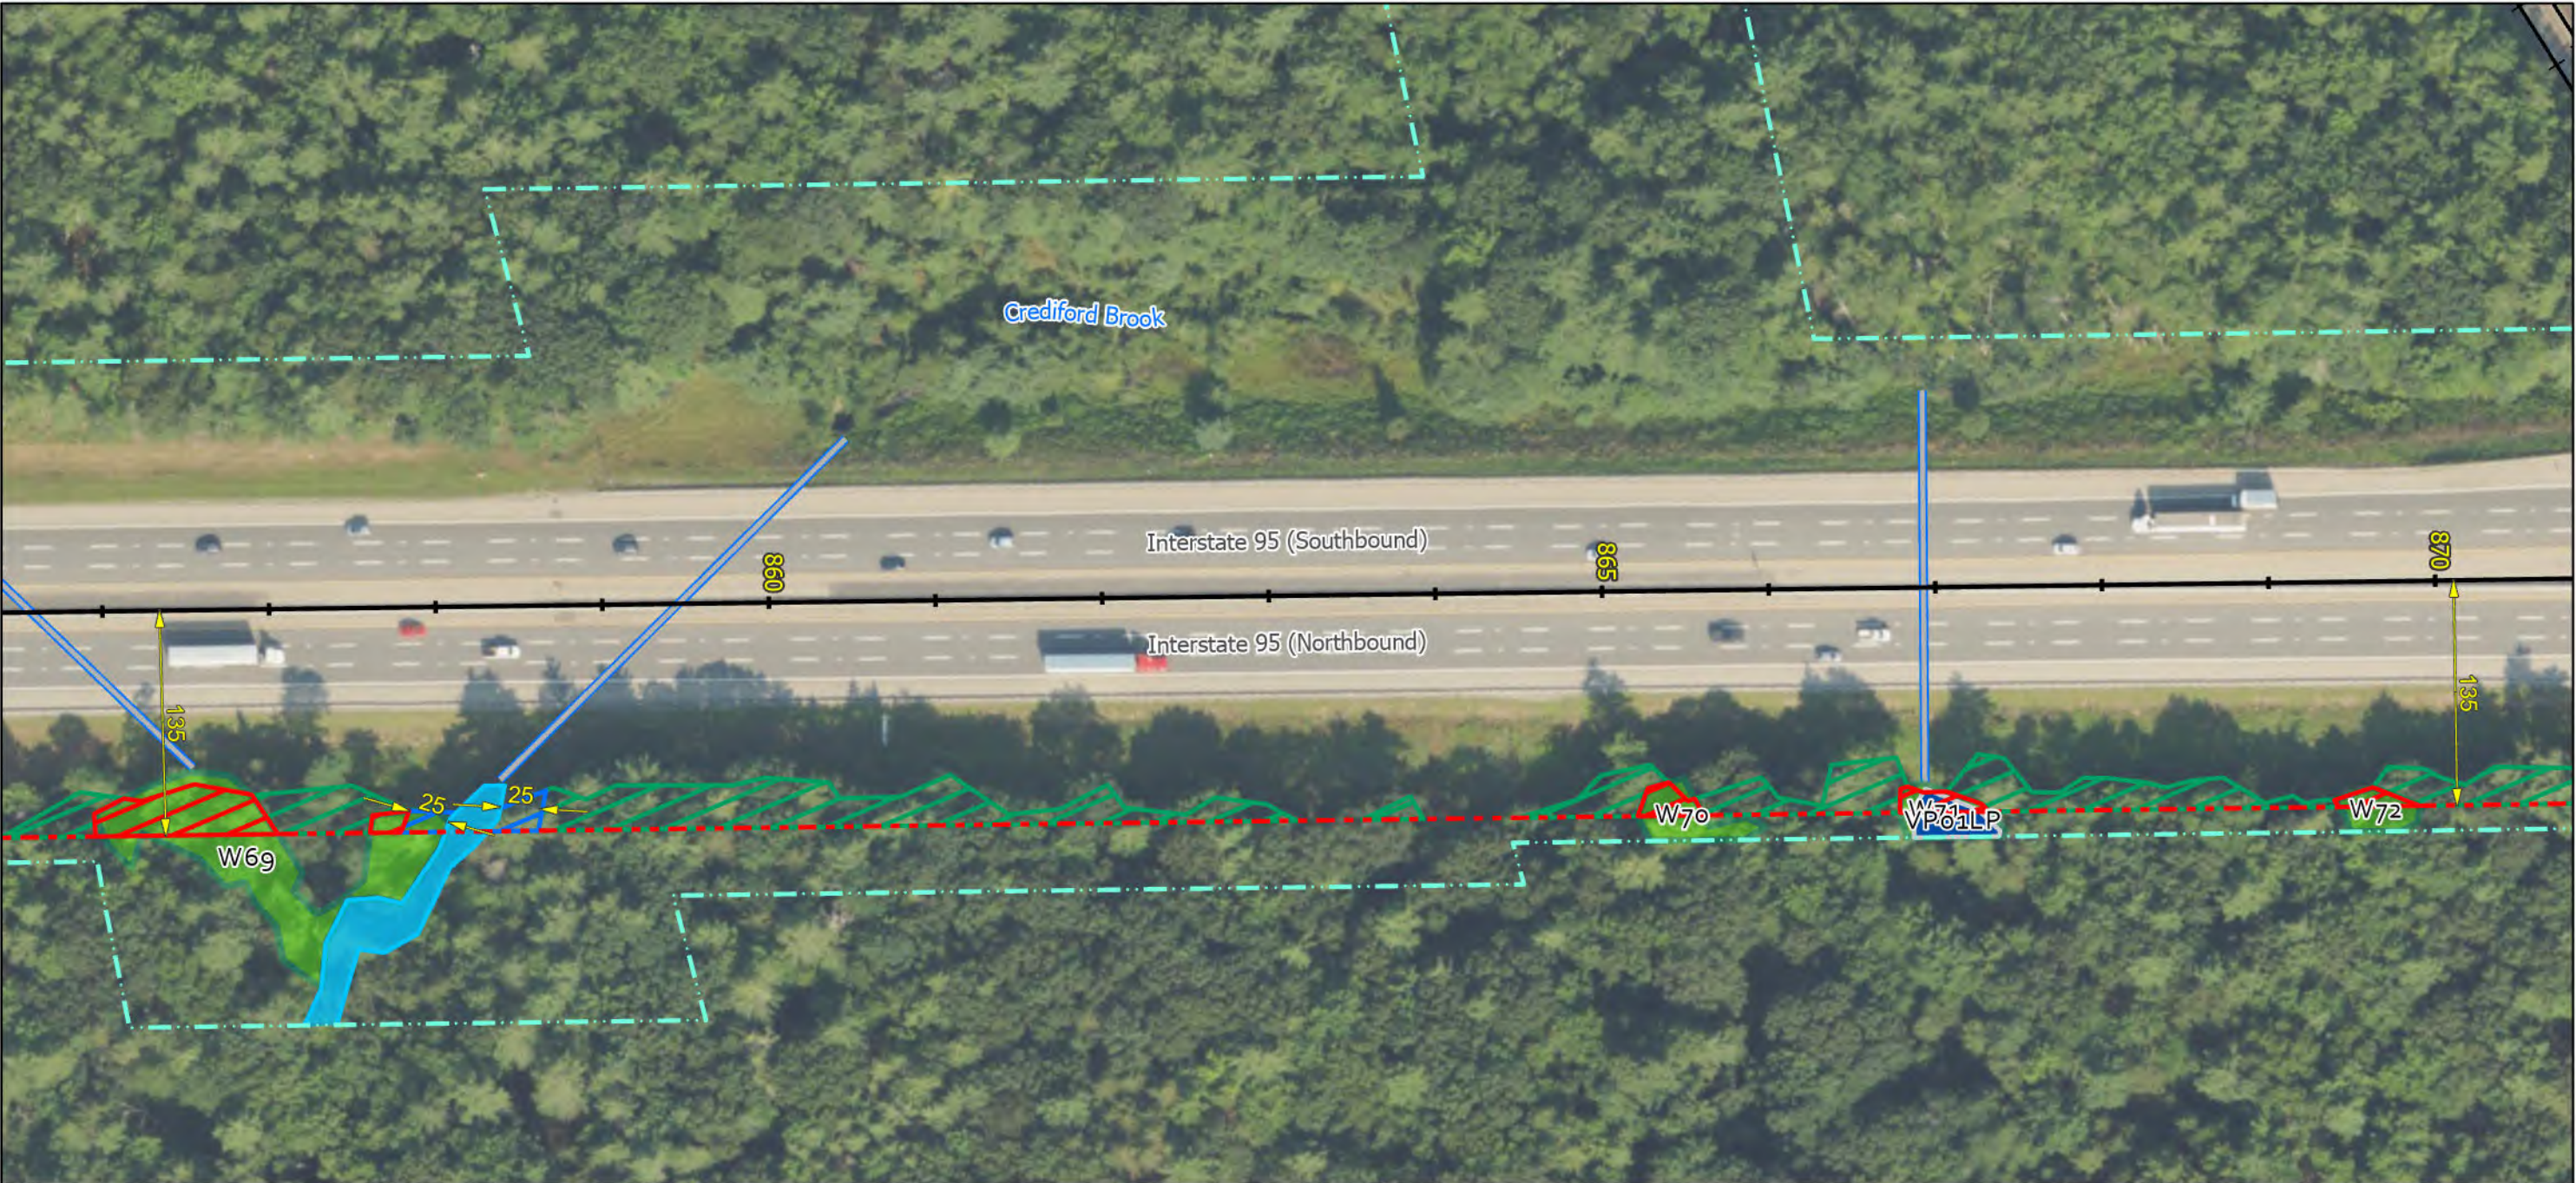

Notes:

- 1. All trees, down timber, brush, bushes, shrubs, plants and debris not designated to remain shall be removed from the clearing areas shown on these plans.
- 2. All stumps, whether existing or resulting from the clearing operation, that are located within the roadway clear zone or within areas that can be mowable after clearing operations are completed, shall be ground flush with the surrounding grade. All other stumps shall be cut as close as practicable to the surrounding grade, maximum height of 2-inches.
- 3. Stumps located in back slopes and within 15-vertical feet of the ditch line shall be ground flush.
- 4. Contractor shall take all precautions to protect traffic from flying debris generated by the operation.
- 5. All vegetated areas to remain that are damaged by the clearing operation shall be repaired at no cost to the Authority.
- 6. Mechanized clearing operations shall maintain a 25-foot setback from all streams and sensitive environmental areas.

Legend:

- Fence
- ROW Boundary
- Clearing Limit Line
- Clearing With Stump Grinding
- Clearing No Stump Grinding
- Selective Hand Cutting
- Stream Buffer
- Duck Box
- Culverts
- Delineated Stream
- Delineated Stream
- Delineated Wetland
- Vernal Pool or IBA
- Significant Vernal Pool
- 250 Ft. Significant Vernal Pool Buffer



Date: 11/03/2025

Scale of Feet			
0 50 100 150			
No.	Revision	By	Date


Designed By:					
MAINE TURNPIKE AUTHORITY					
	By	Date		By	Date
Designed	JT	09/22/26	Checked	BT	09/22/26
Drawn	JT	09/22/26	In Charge of	BT	09/22/26

MAINE TURNPIKE
2360 CONGRESS STREET
PORTLAND, ME 04102
TEL (207) 871-7771
FAX (207) 879-5567



THE GOLD STAR
MEMORIAL HIGHWAY

CONTRACT: 2026.15 - ROADSIDE CLEARING
MILE 18.0 TO MILE 32.4 NB

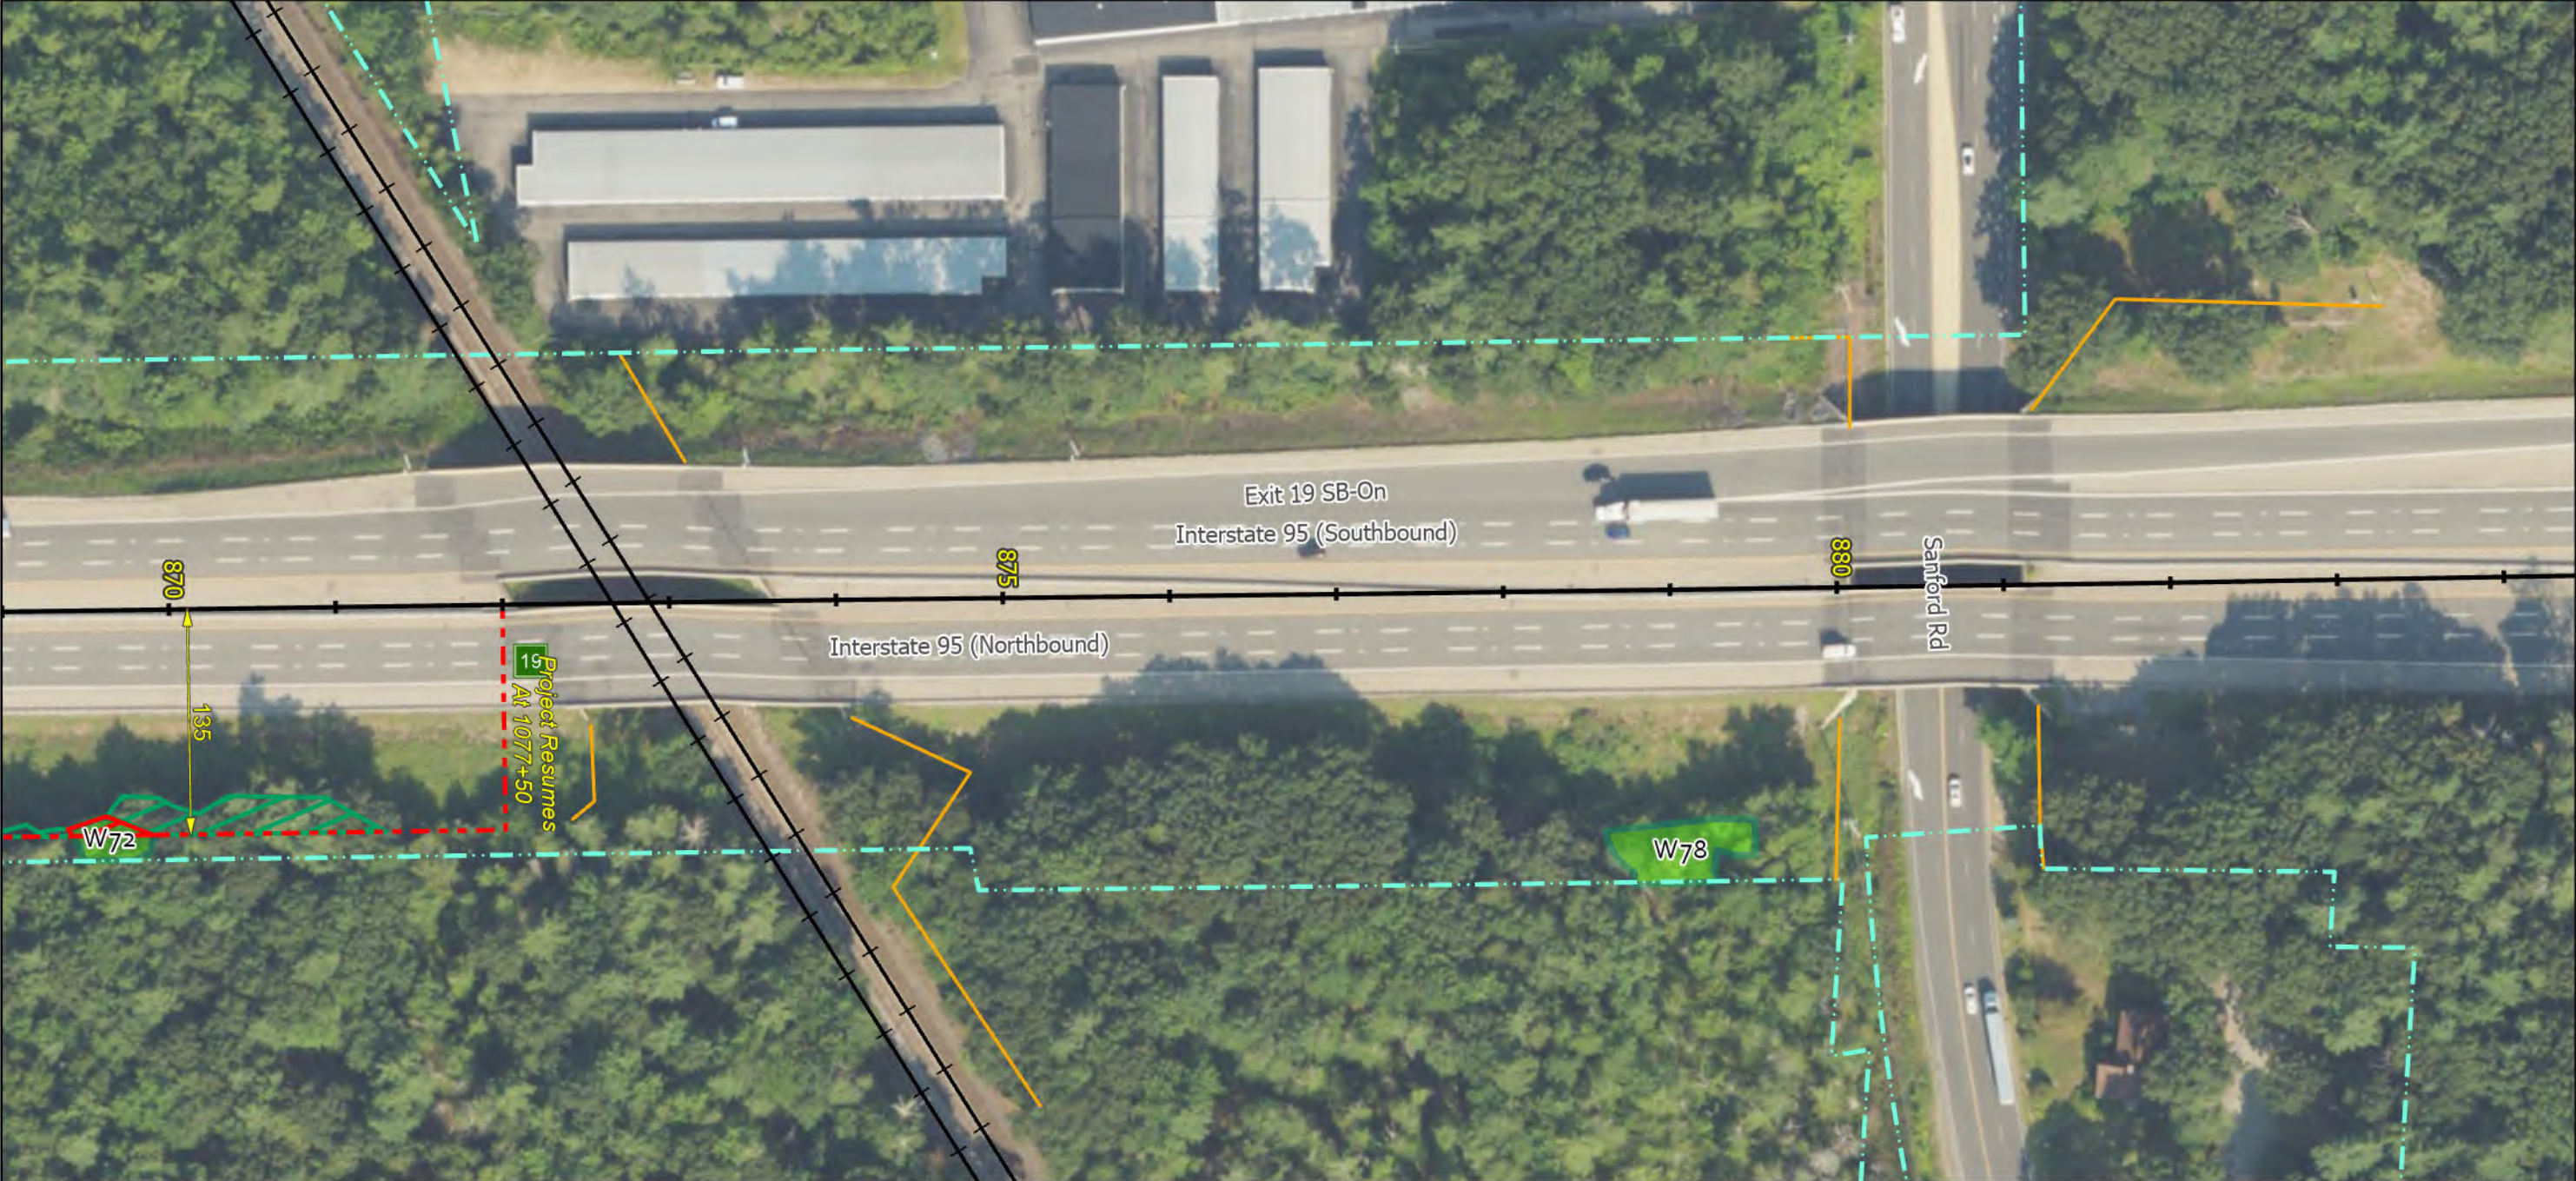


Notes:


- 1. All trees, down timber, brush, bushes, shrubs, plants and debris not designated to remain shall be removed from the clearing areas shown on these plans.
- 2. All stumps, whether existing or resulting from the clearing operation, that are located within the roadway clear zone or within areas that can be mowable after clearing operations are completed, shall be ground flush with the surrounding grade. All other stumps shall be cut as close as practicable to the surrounding grade, maximum height of 2-inches.
- 3. Stumps located in back slopes and within 15-vertical feet of the ditch line shall be ground flush.
- 4. Contractor shall take all precautions to protect traffic from flying debris generated by the operation.
- 5. All vegetated areas to remain that are damaged by the clearing operation shall be repaired at no cost to the Authority.
- 6. Mechanized clearing operations shall maintain a 25-foot setback from all streams and sensitive environmental areas.

Legend:

- Fence
- ROW Boundary
- Clearing Limit Line
- Clearing With Stump Grinding
- Clearing No Stump Grinding
- Selective Hand Cutting
- Stream Buffer
- Duck Box
- Culverts
- Delineated Stream
- Delineated Stream
- Delineated Wetland
- Vernal Pool or IBA
- Significant Vernal Pool
- 250 Ft. Significant Vernal Pool Buffer

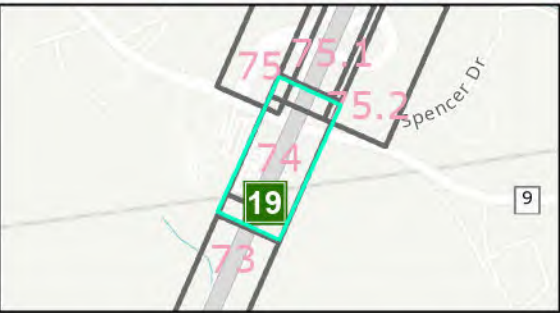

Date: 11/03/2025

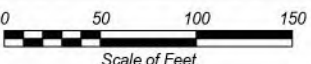

No.	Revision	By	Date

Designed By: MAINE TURNPIKE AUTHORITY					
	By	Date		By	Date
Designed	JT	09/22/26	Checked	BT	09/22/26
Drawn	JT	09/22/26	In Charge of	BT	09/22/26

MAINE TURNPIKE
2360 CONGRESS STREET
PORTLAND, ME 04102
TEL (207) 871-7771
FAX (207) 879-5567



THE GOLD STAR
MEMORIAL HIGHWAY

CONTRACT: 2026.15 - ROADSIDE CLEARING
MILE 18.0 TO MILE 32.4 NB




Notes:


- 1. All trees, down timber, brush, bushes, shrubs, plants and debris not designated to remain shall be removed from the clearing areas shown on these plans.
- 2. All stumps, whether existing or resulting from the clearing operation, that are located within the roadway clear zone or within areas that can be mowable after clearing operations are completed, shall be ground flush with the surrounding grade. All other stumps shall be cut as close as practicable to the surrounding grade, maximum height of 2-inches.
- 3. Stumps located in back slopes and within 15-vertical feet of the ditch line shall be ground flush.
- 4. Contractor shall take all precautions to protect traffic from flying debris generated by the operation.
- 5. All vegetated areas to remain that are damaged by the clearing operation shall be repaired at no cost to the Authority.
- 6. Mechanized clearing operations shall maintain a 25-foot setback from all streams and sensitive environmental areas.

Legend:

- Fence
- ROW Boundary
- Clearing Limit Line
- Clearing With Stump Grinding
- Clearing No Stump Grinding
- Selective Hand Cutting
- Stream Buffer
- Duck Box
- Culverts
- Delineated Stream
- Delineated Stream
- Delineated Wetland
- Vernal Pool or IBA
- Significant Vernal Pool
- 250 Ft. Significant Vernal Pool Buffer

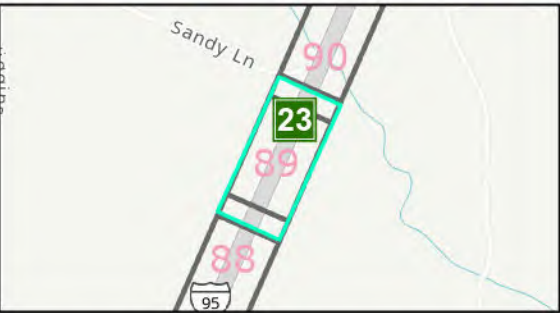

Date: 11/03/2025

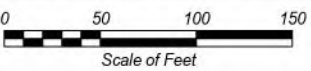

No.	Revision	By	Date

Designed By: MAINE TURNPIKE AUTHORITY					
	By	Date		By	Date
Designed	JT	09/22/26	Checked	BT	09/22/26
Drawn	JT	09/22/26	In Charge of	BT	09/22/26


MAINE TURNPIKE
2360 CONGRESS STREET
PORTLAND, ME 04102
TEL (207) 871-7771
FAX (207) 879-5567



THE GOLD STAR
MEMORIAL HIGHWAY

CONTRACT: 2026.15 - ROADSIDE CLEARING
MILE 18.0 TO MILE 32.4 NB

SHEET NUMBER: 90 of 456

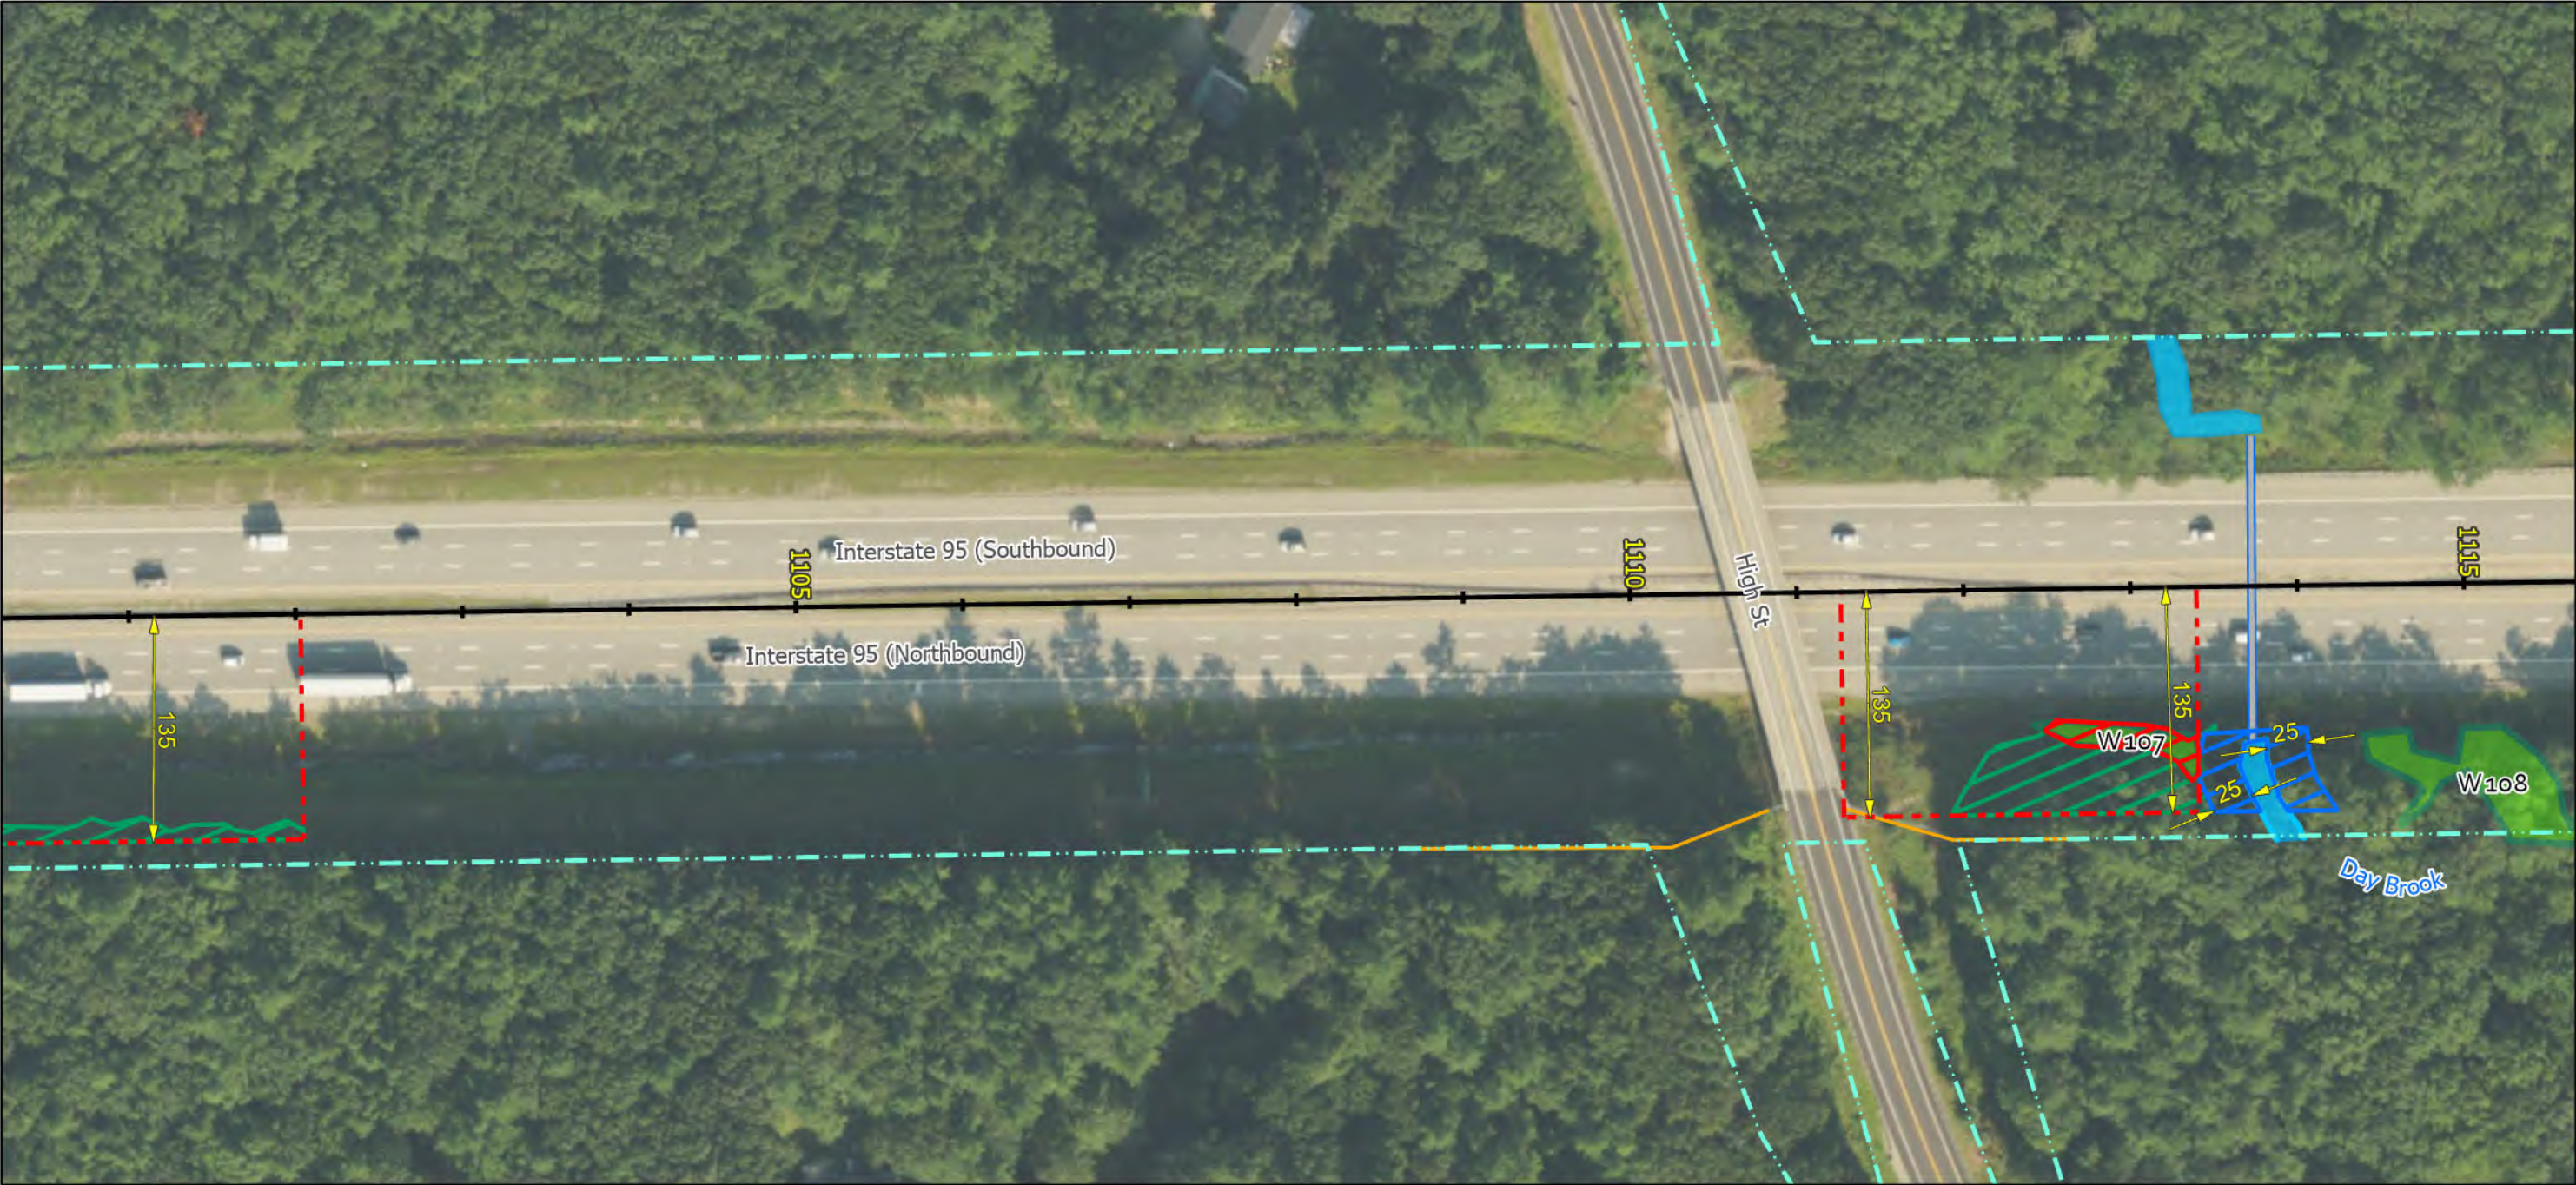

Notes:

1. All trees, down timber, brush, bushes, shrubs, plants and debris not designated to remain shall be removed from the clearing areas shown on these plans.
2. All stumps, whether existing or resulting from the clearing operation, that are located within the roadway clear zone or within areas that can be mowable after clearing operations are completed, shall be ground flush with the surrounding grade. All other stumps shall be cut as close as practicable to the surrounding grade, maximum height of 2-inches.
3. Stumps located in back slopes and within 15-vertical feet of the ditch line shall be ground flush.
4. Contractor shall take all precautions to protect traffic from flying debris generated by the operation.
5. All vegetated areas to remain that are damaged by the clearing operation shall be repaired at no cost to the Authority.
6. Mechanized clearing operations shall maintain a 25-foot setback from all streams and sensitive environmental areas.

Legend:

- Fence
- ROW Boundary
- Clearing Limit Line
- Clearing With Stump Grinding
- Clearing No Stump Grinding
- Selective Hand Cutting
- Stream Buffer
- Duck Box
- Culverts
- Delineated Stream
- Delineated Stream
- Delineated Wetland
- Vernal Pool or IBA
- Significant Vernal Pool
- 250 Ft. Significant Vernal Pool Buffer



Date: 11/03/2025

Scale of Feet			
0	50	100	150
No.	Revision	By	Date

Designed By:					
MAINE TURNPIKE AUTHORITY					
	By	Date		By	Date
Designed	JT	09/22/26	Checked	BT	09/22/26
Drawn	JT	09/22/26	In Charge of	BT	09/22/26

MAINE TURNPIKE
2360 CONGRESS STREET
PORTLAND, ME 04102
TEL (207) 871-7771
FAX (207) 879-5567



THE GOLD STAR
MEMORIAL HIGHWAY

CONTRACT: 2026.15 - ROADSIDE CLEARING
MILE 18.0 TO MILE 32.4 NB

CONTRACT: 2026.15

SHEET NUMBER: 91 of 456



Notes:


- 1. All trees, down timber, brush, bushes, shrubs, plants and debris not designated to remain shall be removed from the clearing areas shown on these plans.
- 2. All stumps, whether existing or resulting from the clearing operation, that are located within the roadway clear zone or within areas that can be mowable after clearing operations are completed, shall be ground flush with the surrounding grade. All other stumps shall be cut as close as practicable to the surrounding grade, maximum height of 2-inches.
- 3. Stumps located in back slopes and within 15-vertical feet of the ditch line shall be ground flush.
- 4. Contractor shall take all precautions to protect traffic from flying debris generated by the operation.
- 5. All vegetated areas to remain that are damaged by the clearing operation shall be repaired at no cost to the Authority.
- 6. Mechanized clearing operations shall maintain a 25-foot setback from all streams and sensitive environmental areas.

Legend:

- Fence
- ROW Boundary
- Clearing Limit Line
- Clearing With Stump Grinding
- Clearing No Stump Grinding
- Selective Hand Cutting
- Stream Buffer
- Duck Box
- Culverts
- Delineated Stream
- Delineated Stream
- Delineated Wetland
- Vernal Pool or IBA
- Significant Vernal Pool
- 250 Ft. Significant Vernal Pool Buffer



Date: 11/03/2025

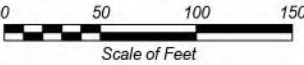

No.	Revision	By	Date


Designed By: MAINE TURNPIKE AUTHORITY					
	By	Date		By	Date
Designed	JT	09/22/26	Checked	BT	09/22/26
Drawn	JT	09/22/26	In Charge of	BT	09/22/26

MAINE TURNPIKE
2360 CONGRESS STREET
PORTLAND, ME 04102
TEL (207) 871-7771
FAX (207) 879-5567



THE GOLD STAR
MEMORIAL HIGHWAY

CONTRACT: 2026.15 - ROADSIDE CLEARING
MILE 18.0 TO MILE 32.4 NB

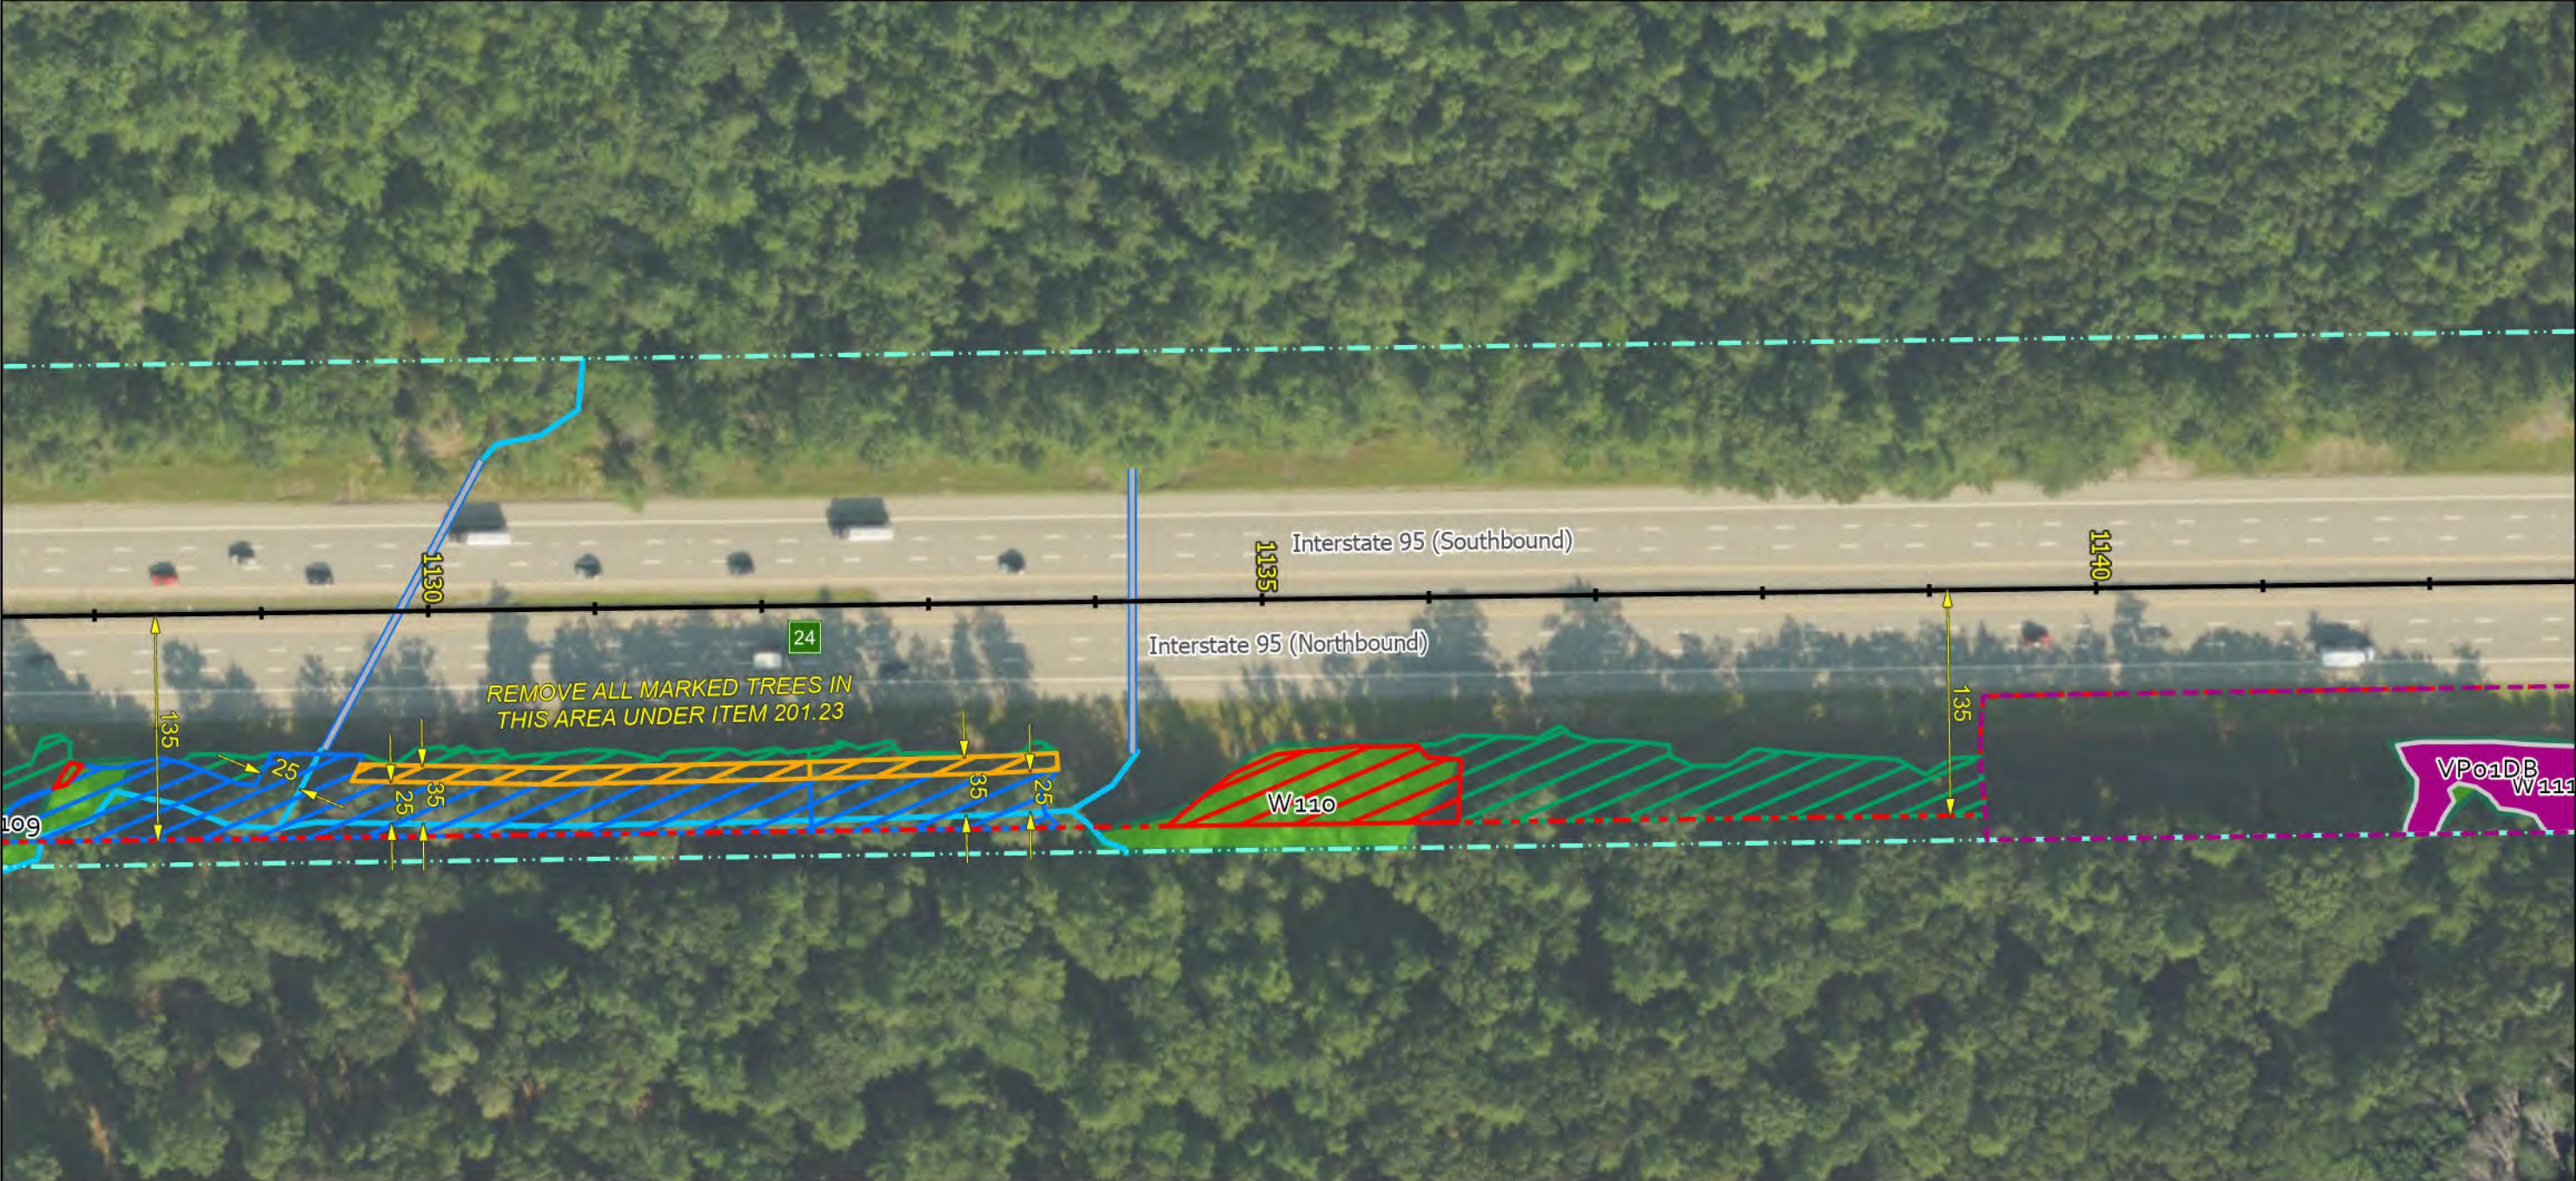


Notes:

- 1. All trees, down timber, brush, bushes, shrubs, plants and debris not designated to remain shall be removed from the clearing areas shown on these plans.
- 2. All stumps, whether existing or resulting from the clearing operation, that are located within the roadway clear zone or within areas that can be mowable after clearing operations are completed, shall be ground flush with the surrounding grade. All other stumps shall be cut as close as practicable to the surrounding grade, maximum height of 2-inches.
- 3. Stumps located in back slopes and within 15-vertical feet of the ditch line shall be ground flush.
- 4. Contractor shall take all precautions to protect traffic from flying debris generated by the operation.
- 5. All vegetated areas to remain that are damaged by the clearing operation shall be repaired at no cost to the Authority.
- 6. Mechanized clearing operations shall maintain a 25-foot setback from all streams and sensitive environmental areas.

Legend:

- Fence
- ROW Boundary
- Clearing Limit Line
- Clearing With Stump Grinding
- Clearing No Stump Grinding
- Selective Hand Cutting
- Stream Buffer
- Duck Box
- Culverts
- Delineated Stream
- Delineated Stream
- Delineated Wetland
- Vernal Pool or IBA
- Significant Vernal Pool
- 250 Ft. Significant Vernal Pool Buffer

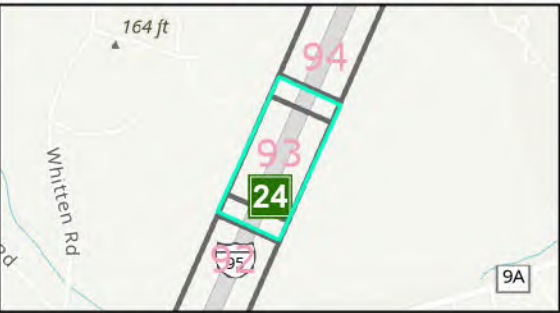

Date: 11/03/2025

Scale of Feet			
0 50 100 150			
No.	Revision	By	Date

Designed By:					
MAINE TURNPIKE AUTHORITY					
	By	Date		By	Date
Designed	JT	09/22/26	Checked	BT	09/22/26
Drawn	JT	09/22/26	In Charge of	BT	09/22/26

MAINE TURNPIKE
2360 CONGRESS STREET
PORTLAND, ME 04102
TEL (207) 871-7771
FAX (207) 879-5567



THE GOLD STAR
MEMORIAL HIGHWAY

CONTRACT: 2026.15 - ROADSIDE CLEARING
MILE 18.0 TO MILE 32.4 NB




Notes:

- 1. All trees, down timber, brush, bushes, shrubs, plants and debris not designated to remain shall be removed from the clearing areas shown on these plans.
- 2. All stumps, whether existing or resulting from the clearing operation, that are located within the roadway clear zone or within areas that can be mowable after clearing operations are completed, shall be ground flush with the surrounding grade. All other stumps shall be cut as close as practicable to the surrounding grade, maximum height of 2-inches.
- 3. Stumps located in back slopes and within 15-vertical feet of the ditch line shall be ground flush.
- 4. Contractor shall take all precautions to protect traffic from flying debris generated by the operation.
- 5. All vegetated areas to remain that are damaged by the clearing operation shall be repaired at no cost to the Authority.
- 6. Mechanized clearing operations shall maintain a 25-foot setback from all streams and sensitive environmental areas.

Legend:

- Fence
- ROW Boundary
- Clearing Limit Line
- Clearing With Stump Grinding
- Clearing No Stump Grinding
- Selective Hand Cutting
- Stream Buffer
- Duck Box
- Culverts
- Delineated Stream
- Delineated Stream
- Delineated Wetland
- Vernal Pool or IBA
- Significant Vernal Pool
- 250 Ft. Significant Vernal Pool Buffer

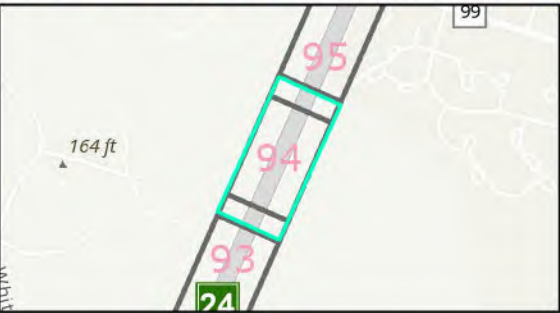

Date: 11/03/2025

Scale of Feet			
0 50 100 150			
No.	Revision	By	Date

Designed By:					
MAINE TURNPIKE AUTHORITY					
	By	Date		By	Date
Designed	JT	09/22/26	Checked	BT	09/22/26
Drawn	JT	09/22/26	In Charge of	BT	09/22/26

MAINE TURNPIKE
2360 CONGRESS STREET
PORTLAND, ME 04102
TEL (207) 871-7771
FAX (207) 879-5567



THE GOLD STAR
MEMORIAL HIGHWAY

CONTRACT: 2026.15 - ROADSIDE CLEARING
MILE 18.0 TO MILE 32.4 NB




Notes:

- 1. All trees, down timber, brush, bushes, shrubs, plants and debris not designated to remain shall be removed from the clearing areas shown on these plans.
- 2. All stumps, whether existing or resulting from the clearing operation, that are located within the roadway clear zone or within areas that can be mowable after clearing operations are completed, shall be ground flush with the surrounding grade. All other stumps shall be cut as close as practicable to the surrounding grade, maximum height of 2-inches.
- 3. Stumps located in back slopes and within 15-vertical feet of the ditch line shall be ground flush.
- 4. Contractor shall take all precautions to protect traffic from flying debris generated by the operation.
- 5. All vegetated areas to remain that are damaged by the clearing operation shall be repaired at no cost to the Authority.
- 6. Mechanized clearing operations shall maintain a 25-foot setback from all streams and sensitive environmental areas.

Legend:

- Fence
- ROW Boundary
- Clearing Limit Line
- Clearing With Stump Grinding
- Clearing No Stump Grinding
- Selective Hand Cutting
- Stream Buffer
- Duck Box
- Culverts
- Delineated Stream
- Delineated Stream
- Delineated Wetland
- Vernal Pool or IBA
- Significant Vernal Pool
- 250 Ft. Significant Vernal Pool Buffer

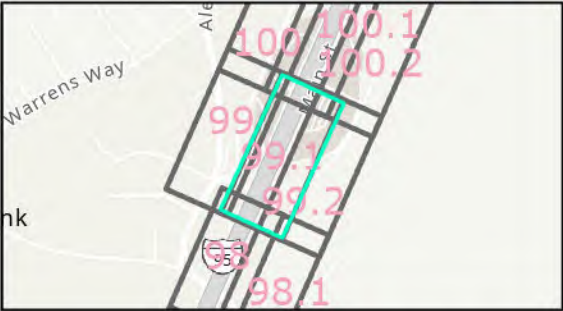

Date: 11/03/2025

Scale of Feet			
0 50 100 150			
No.	Revision	By	Date

Designed By: MAINE TURNPIKE AUTHORITY					
	By	Date		By	Date
Designed	JT	09/22/26	Checked	BT	09/22/26
Drawn	JT	09/22/26	In Charge of	BT	09/22/26

MAINE TURNPIKE
2360 CONGRESS STREET
PORTLAND, ME 04102
TEL (207) 871-7771
FAX (207) 879-5567




THE GOLD STAR
MEMORIAL HIGHWAY

CONTRACT: 2026.15 - ROADSIDE CLEARING
MILE 18.0 TO MILE 32.4 NB

CONTRACT: 2026.15

SHEET NUMBER: 99.1 of 456

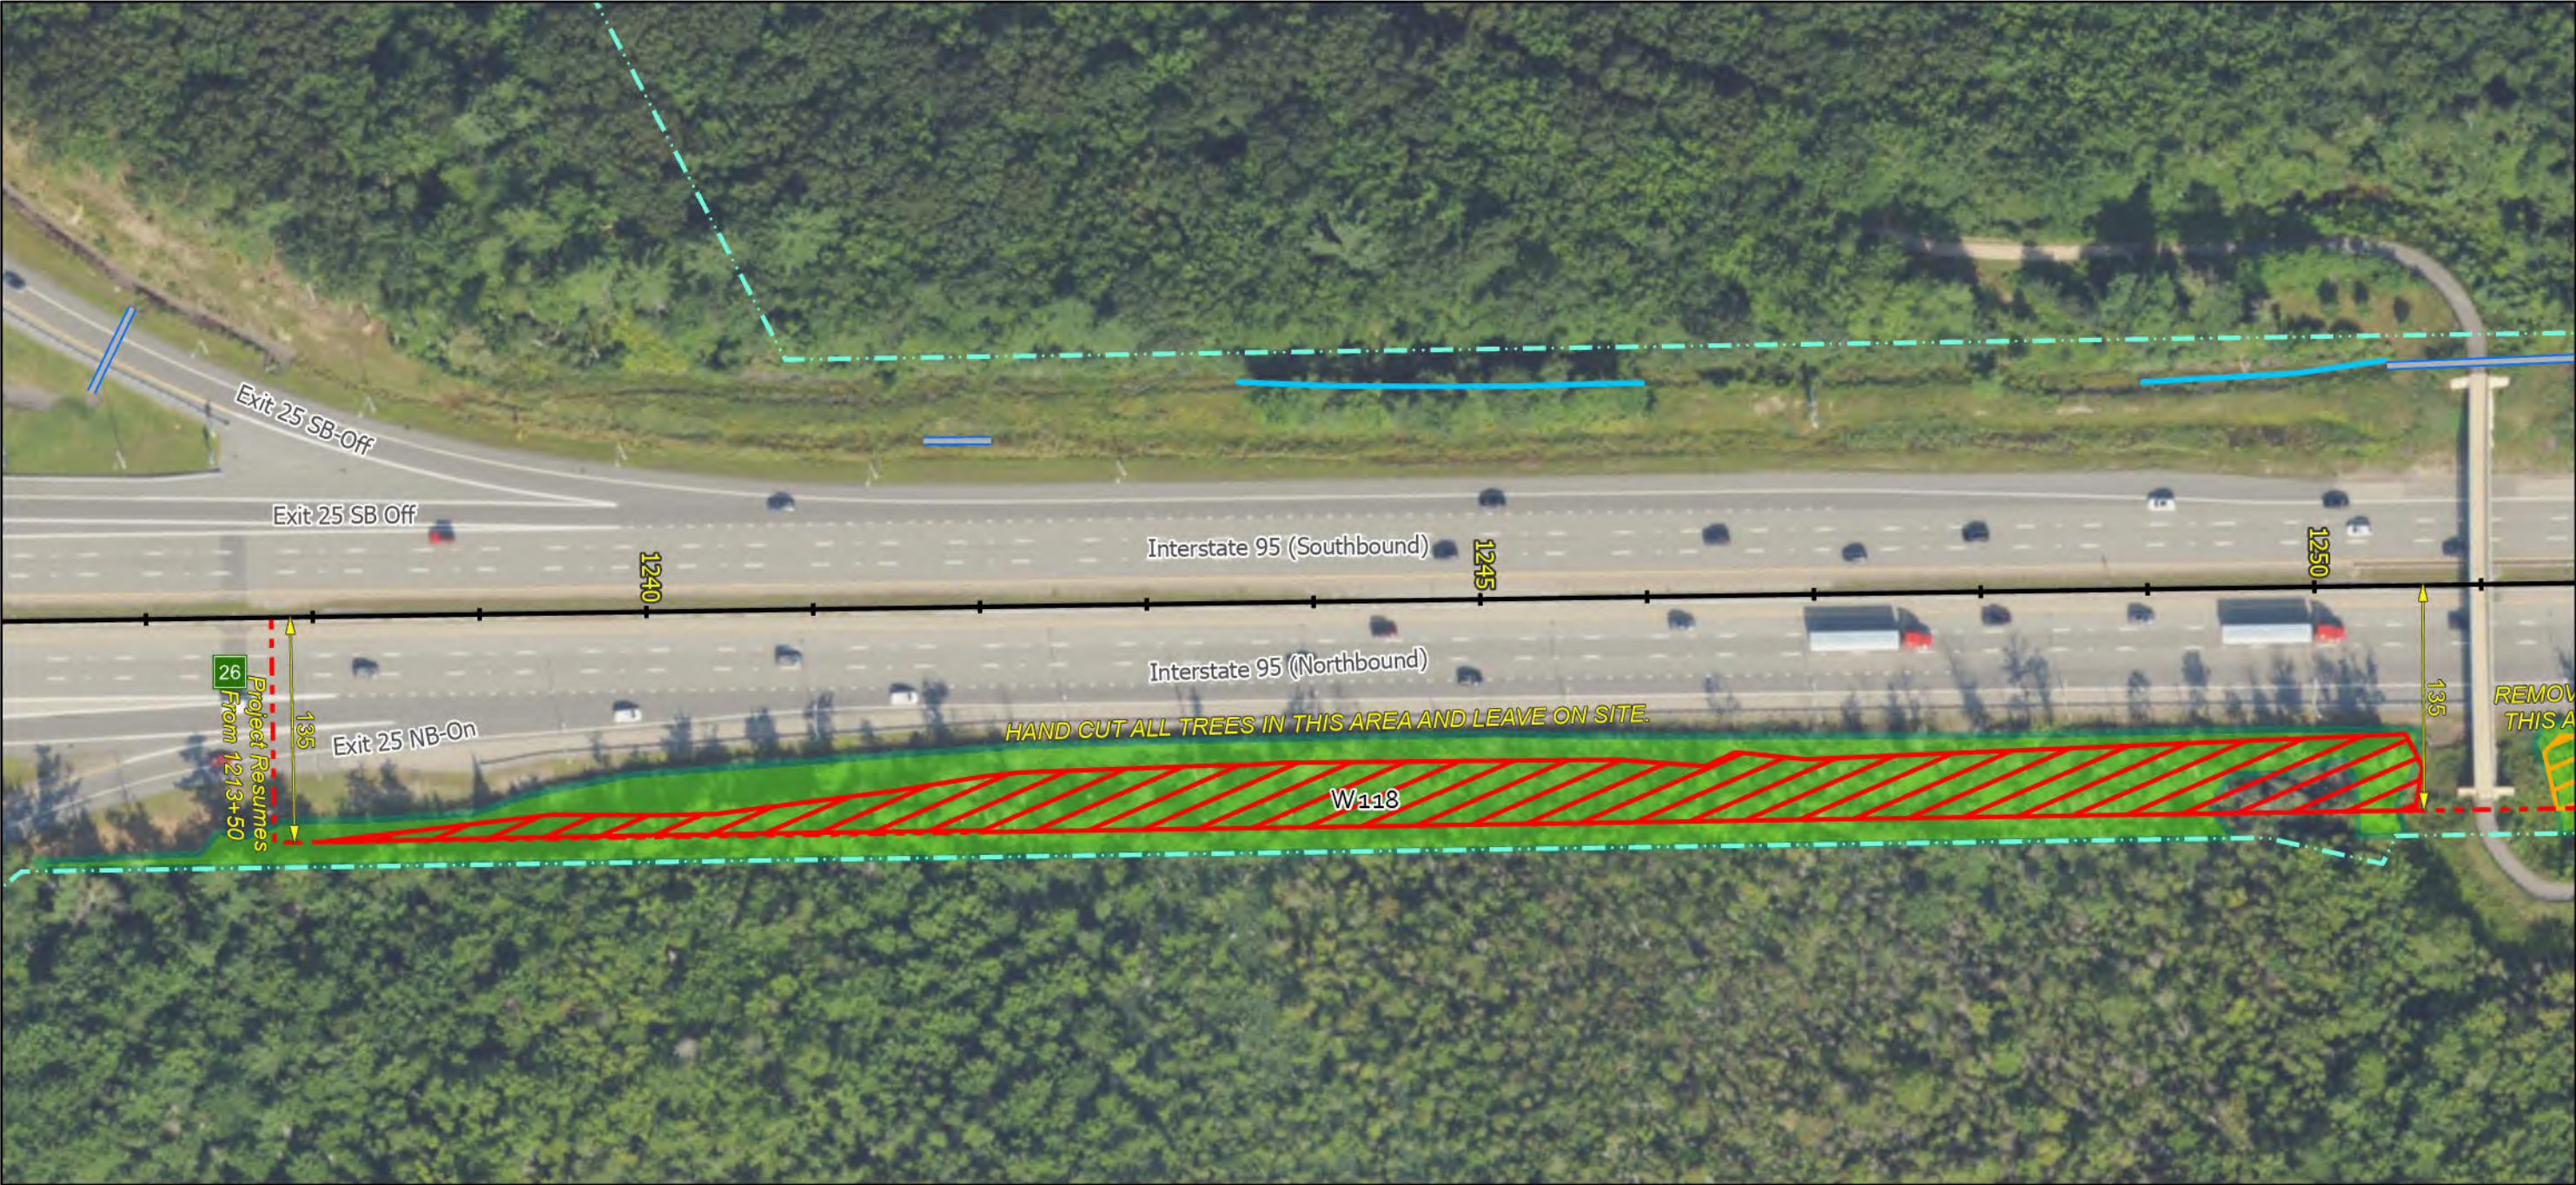


Notes:


- 1. All trees, down timber, brush, bushes, shrubs, plants and debris not designated to remain shall be removed from the clearing areas shown on these plans.
- 2. All stumps, whether existing or resulting from the clearing operation, that are located within the roadway clear zone or within areas that can be mowable after clearing operations are completed, shall be ground flush with the surrounding grade. All other stumps shall be cut as close as practicable to the surrounding grade, maximum height of 2-inches.
- 3. Stumps located in back slopes and within 15-vertical feet of the ditch line shall be ground flush.
- 4. Contractor shall take all precautions to protect traffic from flying debris generated by the operation.
- 5. All vegetated areas to remain that are damaged by the clearing operation shall be repaired at no cost to the Authority.
- 6. Mechanized clearing operations shall maintain a 25-foot setback from all streams and sensitive environmental areas.

Legend:

- Fence
- ROW Boundary
- Clearing Limit Line
- Clearing With Stump Grinding
- Clearing No Stump Grinding
- Selective Hand Cutting
- Stream Buffer
- Duck Box
- Culverts
- Delineated Stream
- Delineated Stream
- Delineated Wetland
- Vernal Pool or IBA
- Significant Vernal Pool
- 250 Ft. Significant Vernal Pool Buffer

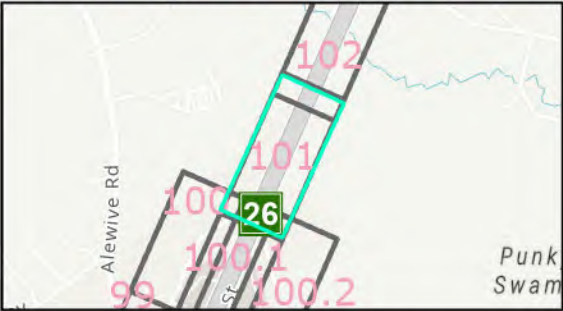

Date: 11/03/2025

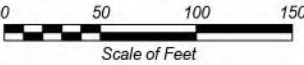

No.	Revision	By	Date

Designed By: MAINE TURNPIKE AUTHORITY					
	By	Date		By	Date
Designed	JT	09/22/26	Checked	BT	09/22/26
Drawn	JT	09/22/26	In Charge of	BT	09/22/26

MAINE TURNPIKE
2360 CONGRESS STREET
PORTLAND, ME 04102
TEL (207) 871-7771
FAX (207) 879-5567




THE GOLD STAR
MEMORIAL HIGHWAY

CONTRACT: 2026.15 - ROADSIDE CLEARING
MILE 18.0 TO MILE 32.4 NB

CONTRACT: 2026.15

SHEET NUMBER: 101 of 456

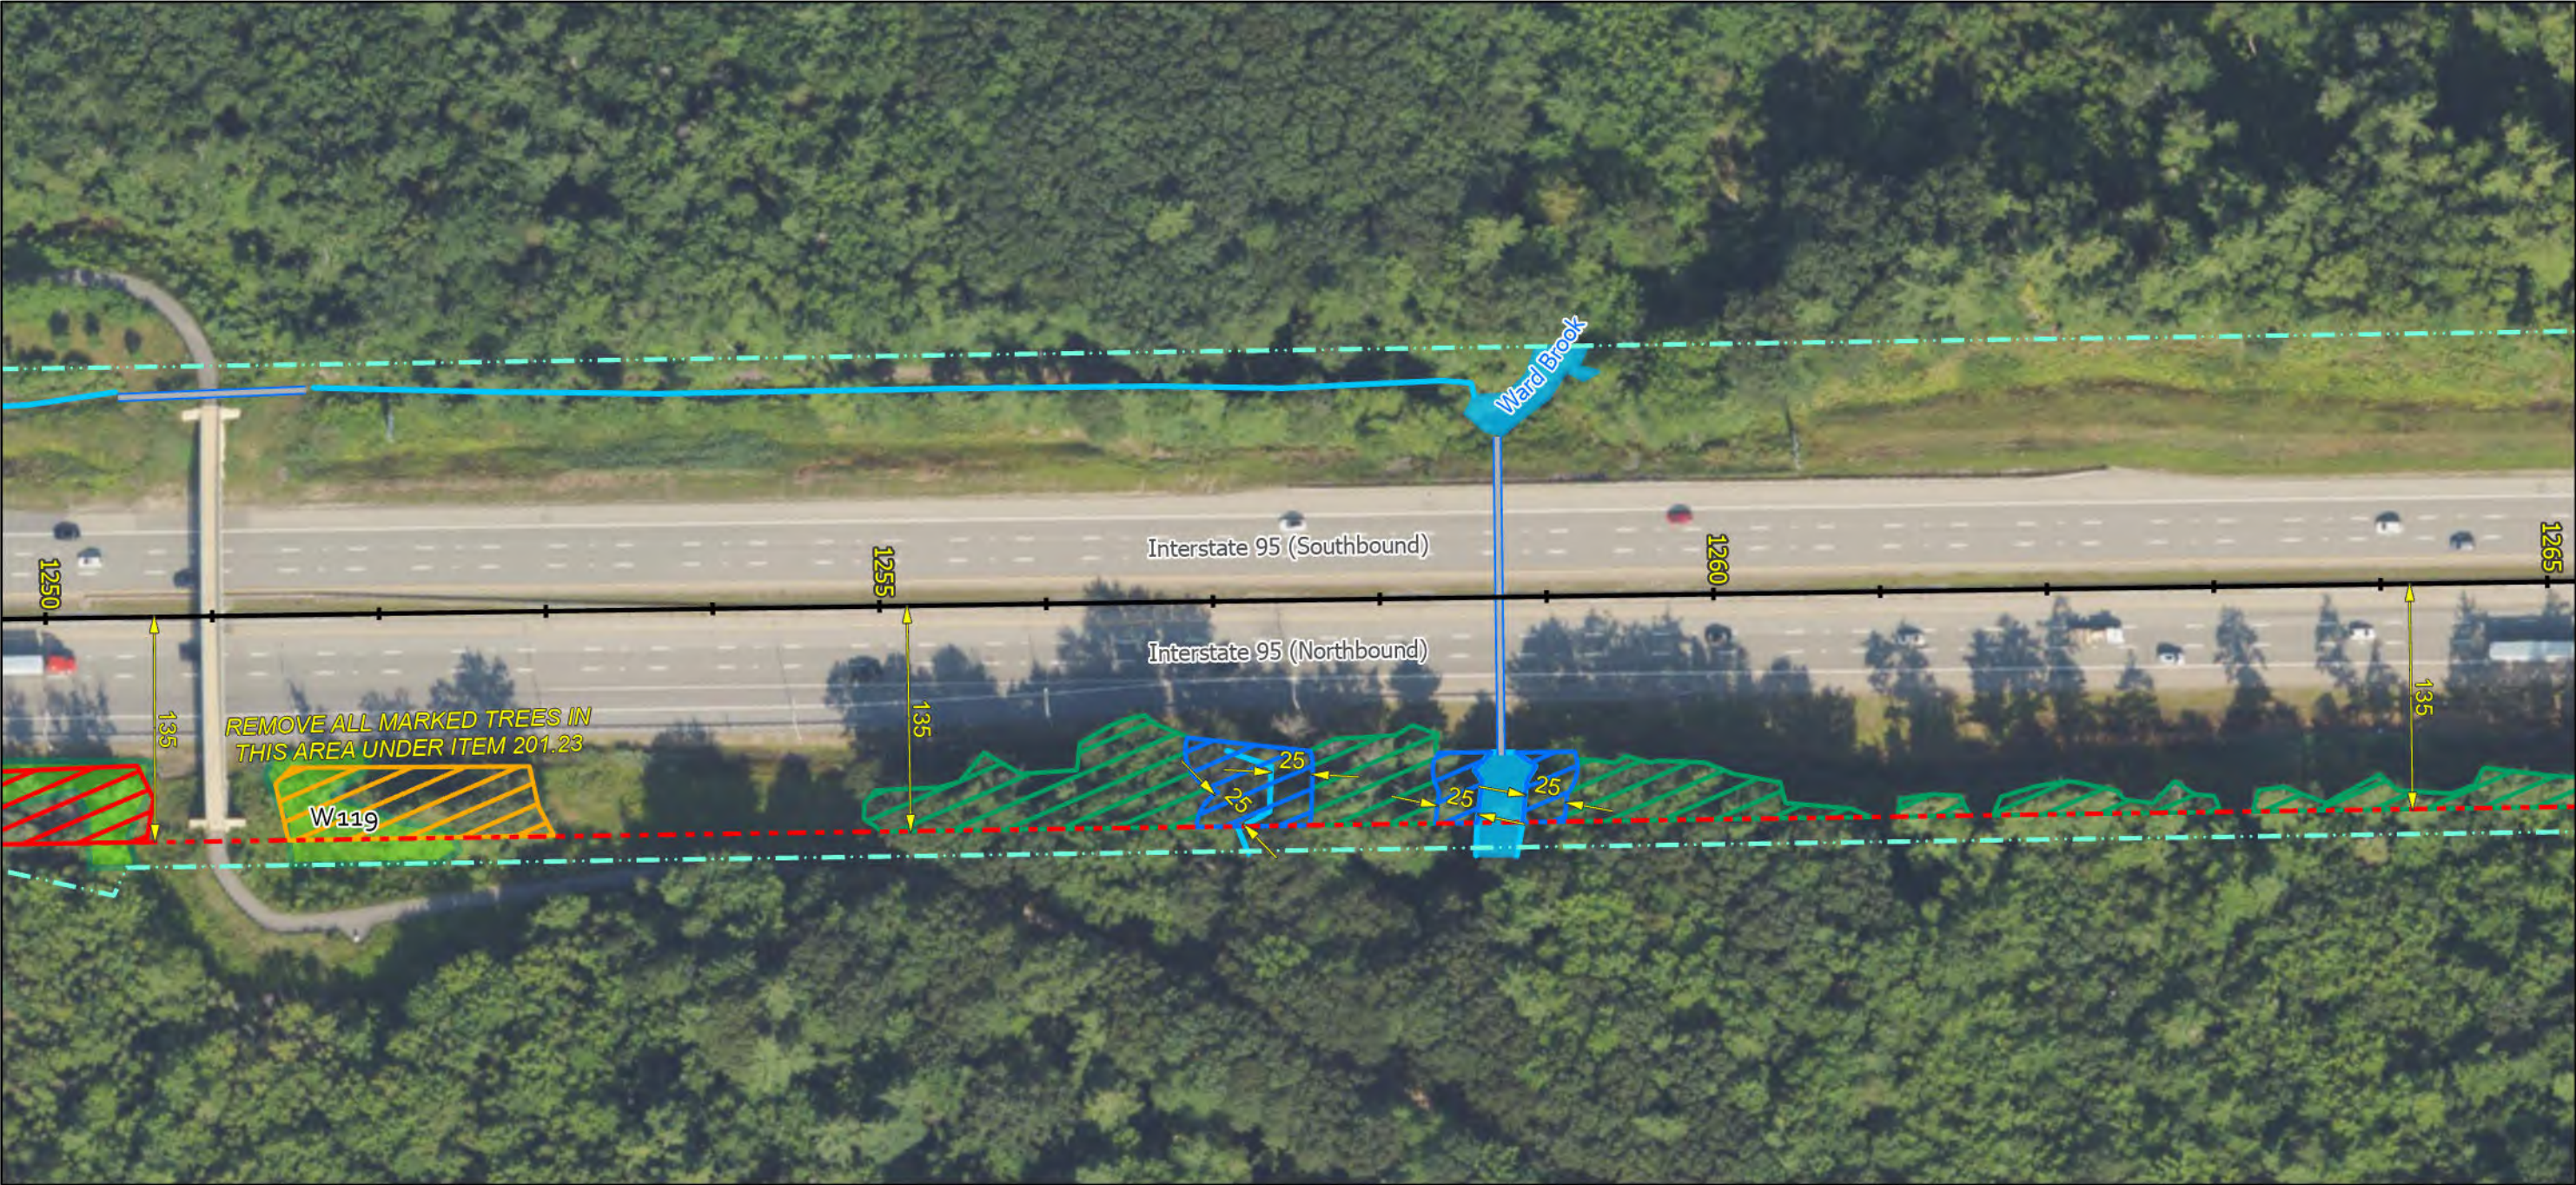

Notes:


- 1. All trees, down timber, brush, bushes, shrubs, plants and debris not designated to remain shall be removed from the clearing areas shown on these plans.
- 2. All stumps, whether existing or resulting from the clearing operation, that are located within the roadway clear zone or within areas that can be mowable after clearing operations are completed, shall be ground flush with the surrounding grade. All other stumps shall be cut as close as practicable to the surrounding grade, maximum height of 2-inches.
- 3. Stumps located in back slopes and within 15-vertical feet of the ditch line shall be ground flush.
- 4. Contractor shall take all precautions to protect traffic from flying debris generated by the operation.
- 5. All vegetated areas to remain that are damaged by the clearing operation shall be repaired at no cost to the Authority.
- 6. Mechanized clearing operations shall maintain a 25-foot setback from all streams and sensitive environmental areas.

Legend:

- Fence
- ROW Boundary
- Clearing Limit Line
- Clearing With Stump Grinding
- Clearing No Stump Grinding
- Selective Hand Cutting
- Stream Buffer
- Duck Box
- Culverts
- Delineated Stream
- Delineated Stream
- Delineated Wetland
- Vernal Pool or IBA
- Significant Vernal Pool
- 250 Ft. Significant Vernal Pool Buffer



Date: 11/03/2025

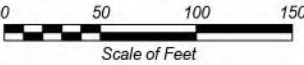

No.	Revision	By	Date

Designed By:					
MAINE TURNPIKE AUTHORITY					
	By	Date		By	Date
Designed	JT	09/22/26	Checked	BT	09/22/26
Drawn	JT	09/22/26	In Charge of	BT	09/22/26

MAINE TURNPIKE
2360 CONGRESS STREET
PORTLAND, ME 04102
TEL (207) 871-7771
FAX (207) 879-5567



THE GOLD STAR
MEMORIAL HIGHWAY

CONTRACT: 2026.15 - ROADSIDE CLEARING
MILE 18.0 TO MILE 32.4 NB




Notes:

- 1. All trees, down timber, brush, bushes, shrubs, plants and debris not designated to remain shall be removed from the clearing areas shown on these plans.
- 2. All stumps, whether existing or resulting from the clearing operation, that are located within the roadway clear zone or within areas that can be mowable after clearing operations are completed, shall be ground flush with the surrounding grade. All other stumps shall be cut as close as practicable to the surrounding grade, maximum height of 2-inches.
- 3. Stumps located in back slopes and within 15-vertical feet of the ditch line shall be ground flush.
- 4. Contractor shall take all precautions to protect traffic from flying debris generated by the operation.
- 5. All vegetated areas to remain that are damaged by the clearing operation shall be repaired at no cost to the Authority.
- 6. Mechanized clearing operations shall maintain a 25-foot setback from all streams and sensitive environmental areas.

Legend:

- Fence
- ROW Boundary
- Clearing Limit Line
- Clearing With Stump Grinding
- Clearing No Stump Grinding
- Selective Hand Cutting
- Stream Buffer
- Duck Box
- Culverts
- Delineated Stream
- Delineated Stream
- Delineated Wetland
- Vernal Pool or IBA
- Significant Vernal Pool
- 250 Ft. Significant Vernal Pool Buffer

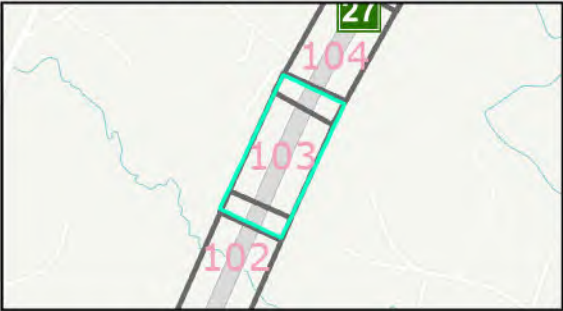

Date: 11/03/2025

Scale of Feet			
0 50 100 150			
No.	Revision	By	Date

Designed By:					
MAINE TURNPIKE AUTHORITY					
	By	Date		By	Date
Designed	JT	09/22/26	Checked	BT	09/22/26
Drawn	JT	09/22/26	In Charge of	BT	09/22/26

MAINE TURNPIKE
2360 CONGRESS STREET
PORTLAND, ME 04102
TEL (207) 871-7771
FAX (207) 879-5567



THE GOLD STAR
MEMORIAL HIGHWAY

CONTRACT: 2026.15 - ROADSIDE CLEARING
MILE 18.0 TO MILE 32.4 NB




Notes:


- 1. All trees, down timber, brush, bushes, shrubs, plants and debris not designated to remain shall be removed from the clearing areas shown on these plans.
- 2. All stumps, whether existing or resulting from the clearing operation, that are located within the roadway clear zone or within areas that can be mowable after clearing operations are completed, shall be ground flush with the surrounding grade. All other stumps shall be cut as close as practicable to the surrounding grade, maximum height of 2-inches.
- 3. Stumps located in back slopes and within 15-vertical feet of the ditch line shall be ground flush.
- 4. Contractor shall take all precautions to protect traffic from flying debris generated by the operation.
- 5. All vegetated areas to remain that are damaged by the clearing operation shall be repaired at no cost to the Authority.
- 6. Mechanized clearing operations shall maintain a 25-foot setback from all streams and sensitive environmental areas.

Legend:

- Fence
- ROW Boundary
- Clearing Limit Line
- Clearing With Stump Grinding
- Clearing No Stump Grinding
- Selective Hand Cutting
- Stream Buffer
- Duck Box
- Culverts
- Delineated Stream
- Delineated Stream
- Delineated Wetland
- Vernal Pool or IBA
- Significant Vernal Pool
- 250 Ft. Significant Vernal Pool Buffer

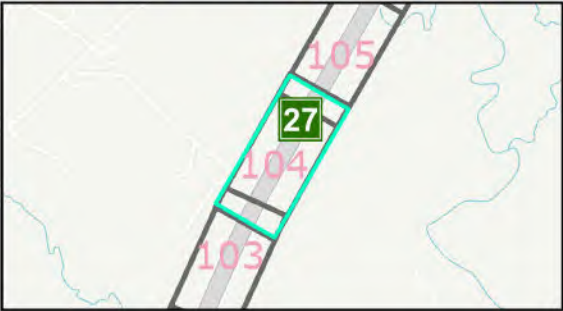

Date: 11/03/2025

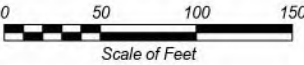

No.	Revision	By	Date

Designed By: MAINE TURNPIKE AUTHORITY					
	By	Date		By	Date
Designed	JT	09/22/26	Checked	BT	09/22/26
Drawn	JT	09/22/26	In Charge of	BT	09/22/26

MAINE TURNPIKE
2360 CONGRESS STREET
PORTLAND, ME 04102
TEL (207) 871-7771
FAX (207) 879-5567



THE GOLD STAR
MEMORIAL HIGHWAY

CONTRACT: 2026.15 - ROADSIDE CLEARING
MILE 18.0 TO MILE 32.4 NB

CONTRACT: 2026.15

SHEET NUMBER: 104 of 456




Notes:

- 1. All trees, down timber, brush, bushes, shrubs, plants and debris not designated to remain shall be removed from the clearing areas shown on these plans.
- 2. All stumps, whether existing or resulting from the clearing operation, that are located within the roadway clear zone or within areas that can be mowable after clearing operations are completed, shall be ground flush with the surrounding grade. All other stumps shall be cut as close as practicable to the surrounding grade, maximum height of 2-inches.
- 3. Stumps located in back slopes and within 15-vertical feet of the ditch line shall be ground flush.
- 4. Contractor shall take all precautions to protect traffic from flying debris generated by the operation.
- 5. All vegetated areas to remain that are damaged by the clearing operation shall be repaired at no cost to the Authority.
- 6. Mechanized clearing operations shall maintain a 25-foot setback from all streams and sensitive environmental areas.

Legend:

- Fence
- ROW Boundary
- Clearing Limit Line
- Clearing With Stump Grinding
- Clearing No Stump Grinding
- Selective Hand Cutting
- Stream Buffer
- Duck Box
- Culverts
- Delineated Stream
- Delineated Stream
- Delineated Wetland
- Vernal Pool or IBA
- Significant Vernal Pool
- 250 Ft. Significant Vernal Pool Buffer

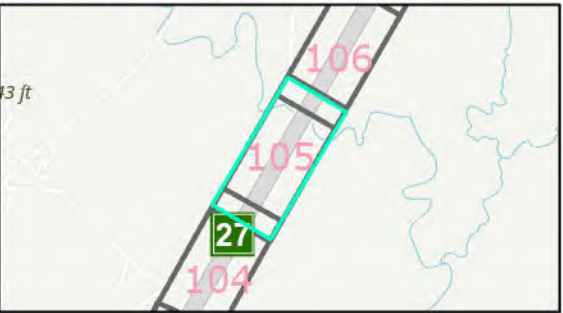

Date: 11/03/2025

Scale of Feet			
0 50 100 150			
No.	Revision	By	Date

Designed By:					
MAINE TURNPIKE AUTHORITY					
	By	Date		By	Date
Designed	JT	09/22/26	Checked	BT	09/22/26
Drawn	JT	09/22/26	In Charge of	BT	09/22/26

MAINE TURNPIKE
2360 CONGRESS STREET
PORTLAND, ME 04102
TEL (207) 871-7771
FAX (207) 879-5567



THE GOLD STAR
MEMORIAL HIGHWAY

CONTRACT: 2026.15 - ROADSIDE CLEARING
MILE 18.0 TO MILE 32.4 NB

CONTRACT: 2026.15

SHEET NUMBER: 105 of 456



Notes:

- 1. All trees, down timber, brush, bushes, shrubs, plants and debris not designated to remain shall be removed from the clearing areas shown on these plans.
- 2. All stumps, whether existing or resulting from the clearing operation, that are located within the roadway clear zone or within areas that can be mowable after clearing operations are completed, shall be ground flush with the surrounding grade. All other stumps shall be cut as close as practicable to the surrounding grade, maximum height of 2-inches.
- 3. Stumps located in back slopes and within 15-vertical feet of the ditch line shall be ground flush.
- 4. Contractor shall take all precautions to protect traffic from flying debris generated by the operation.
- 5. All vegetated areas to remain that are damaged by the clearing operation shall be repaired at no cost to the Authority.
- 6. Mechanized clearing operations shall maintain a 25-foot setback from all streams and sensitive environmental areas.

Legend:

- Fence
- ROW Boundary
- Clearing Limit Line
- Clearing With Stump Grinding
- Clearing No Stump Grinding
- Selective Hand Cutting
- Stream Buffer
- Duck Box
- Culverts
- Delineated Stream
- Delineated Stream
- Delineated Wetland
- Vernal Pool or IBA
- Significant Vernal Pool
- 250 Ft. Significant Vernal Pool Buffer



Date: 11/03/2025

Scale of Feet			
0 50 100 150			
No.	Revision	By	Date

Designed By:					
MAINE TURNPIKE AUTHORITY					
	By	Date		By	Date
Designed	JT	09/22/26	Checked	BT	09/22/26
Drawn	JT	09/22/26	In Charge of	BT	09/22/26

MAINE TURNPIKE
2360 CONGRESS STREET
PORTLAND, ME 04102
TEL (207) 871-7771
FAX (207) 879-5567



THE GOLD STAR
MEMORIAL HIGHWAY

CONTRACT: 2026.15 - ROADSIDE CLEARING
MILE 18.0 TO MILE 32.4 NB



Date: 11/03/2025

- Date: 11/03/2025

Date: 11/03/2025

- Date: 11/03/2025



Date: 11/03/2025



Date: 11/03/2025



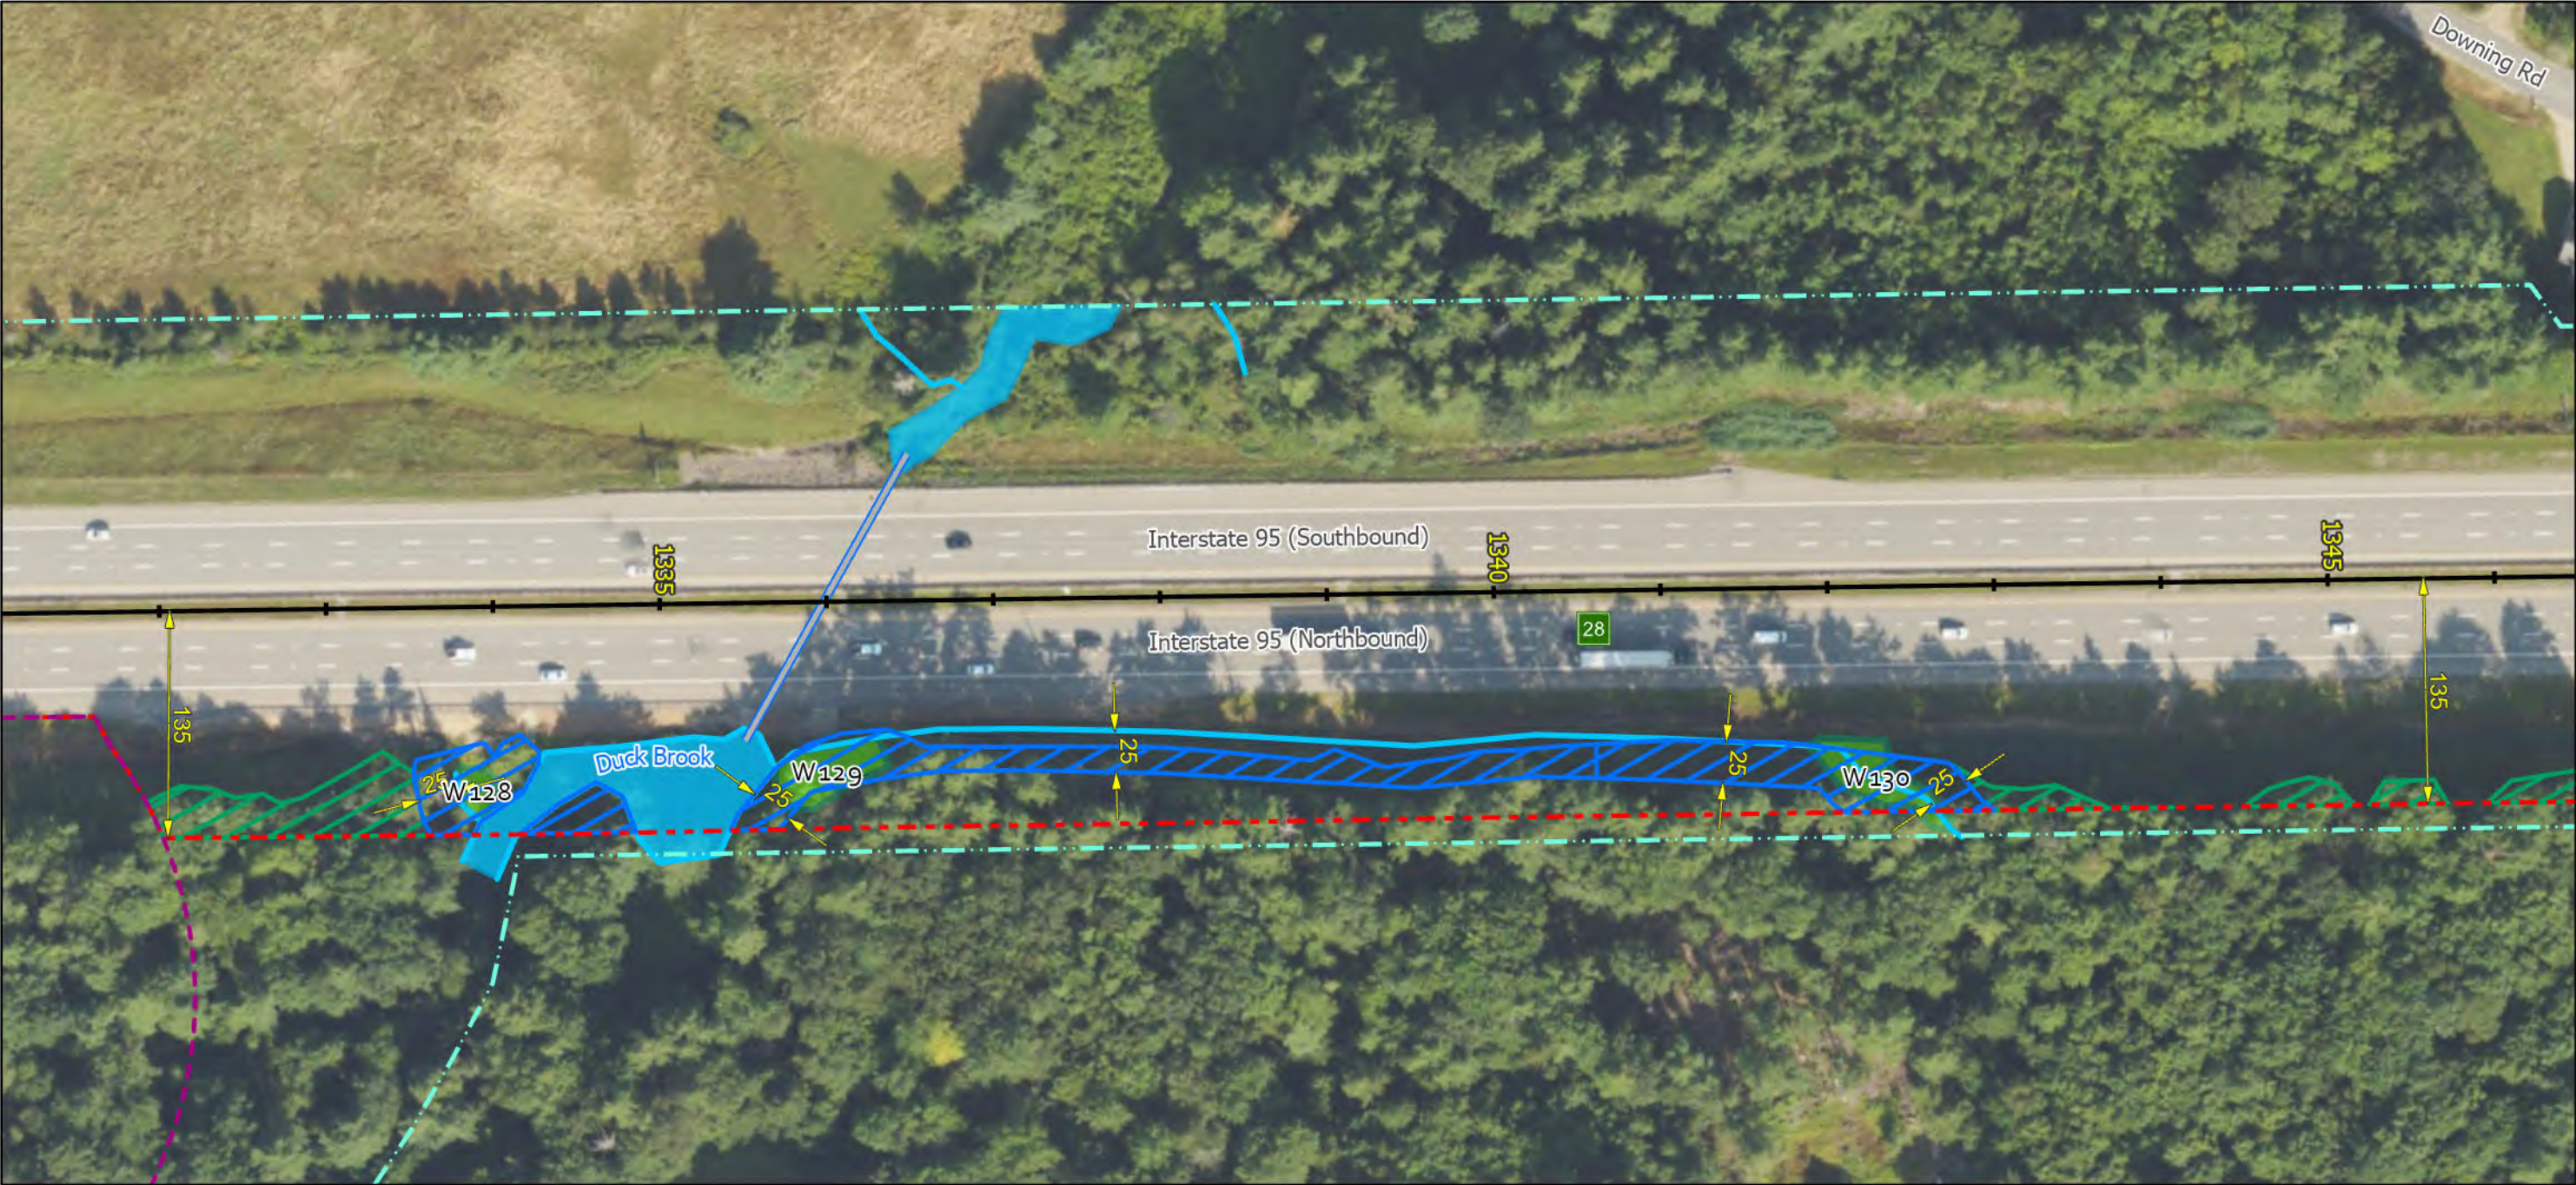


Notes:


- 1. All trees, down timber, brush, bushes, shrubs, plants and debris not designated to remain shall be removed from the clearing areas shown on these plans.
- 2. All stumps, whether existing or resulting from the clearing operation, that are located within the roadway clear zone or within areas that can be mowable after clearing operations are completed, shall be ground flush with the surrounding grade. All other stumps shall be cut as close as practicable to the surrounding grade, maximum height of 2-inches.
- 3. Stumps located in back slopes and within 15-vertical feet of the ditch line shall be ground flush.
- 4. Contractor shall take all precautions to protect traffic from flying debris generated by the operation.
- 5. All vegetated areas to remain that are damaged by the clearing operation shall be repaired at no cost to the Authority.
- 6. Mechanized clearing operations shall maintain a 25-foot setback from all streams and sensitive environmental areas.

Legend:

- Fence
- ROW Boundary
- Clearing Limit Line
- Clearing With Stump Grinding
- Clearing No Stump Grinding
- Selective Hand Cutting
- Stream Buffer
- Duck Box
- Culverts
- Delineated Stream
- Delineated Stream
- Delineated Wetland
- Vernal Pool or IBA
- Significant Vernal Pool
- 250 Ft. Significant Vernal Pool Buffer

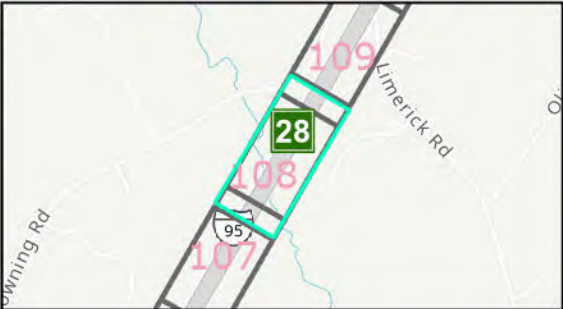

Date: 11/03/2025

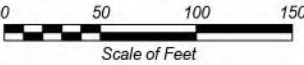

No.	Revision	By	Date

Designed By: MAINE TURNPIKE AUTHORITY					
	By	Date		By	Date
Designed	JT	09/22/26	Checked	BT	09/22/26
Drawn	JT	09/22/26	In Charge of	BT	09/22/26

MAINE TURNPIKE
2360 CONGRESS STREET
PORTLAND, ME 04102
TEL (207) 871-7771
FAX (207) 879-5567




THE GOLD STAR
MEMORIAL HIGHWAY

CONTRACT: 2026.15 - ROADSIDE CLEARING
MILE 18.0 TO MILE 32.4 NB

CONTRACT: 2026.15

SHEET NUMBER: 108 of 456

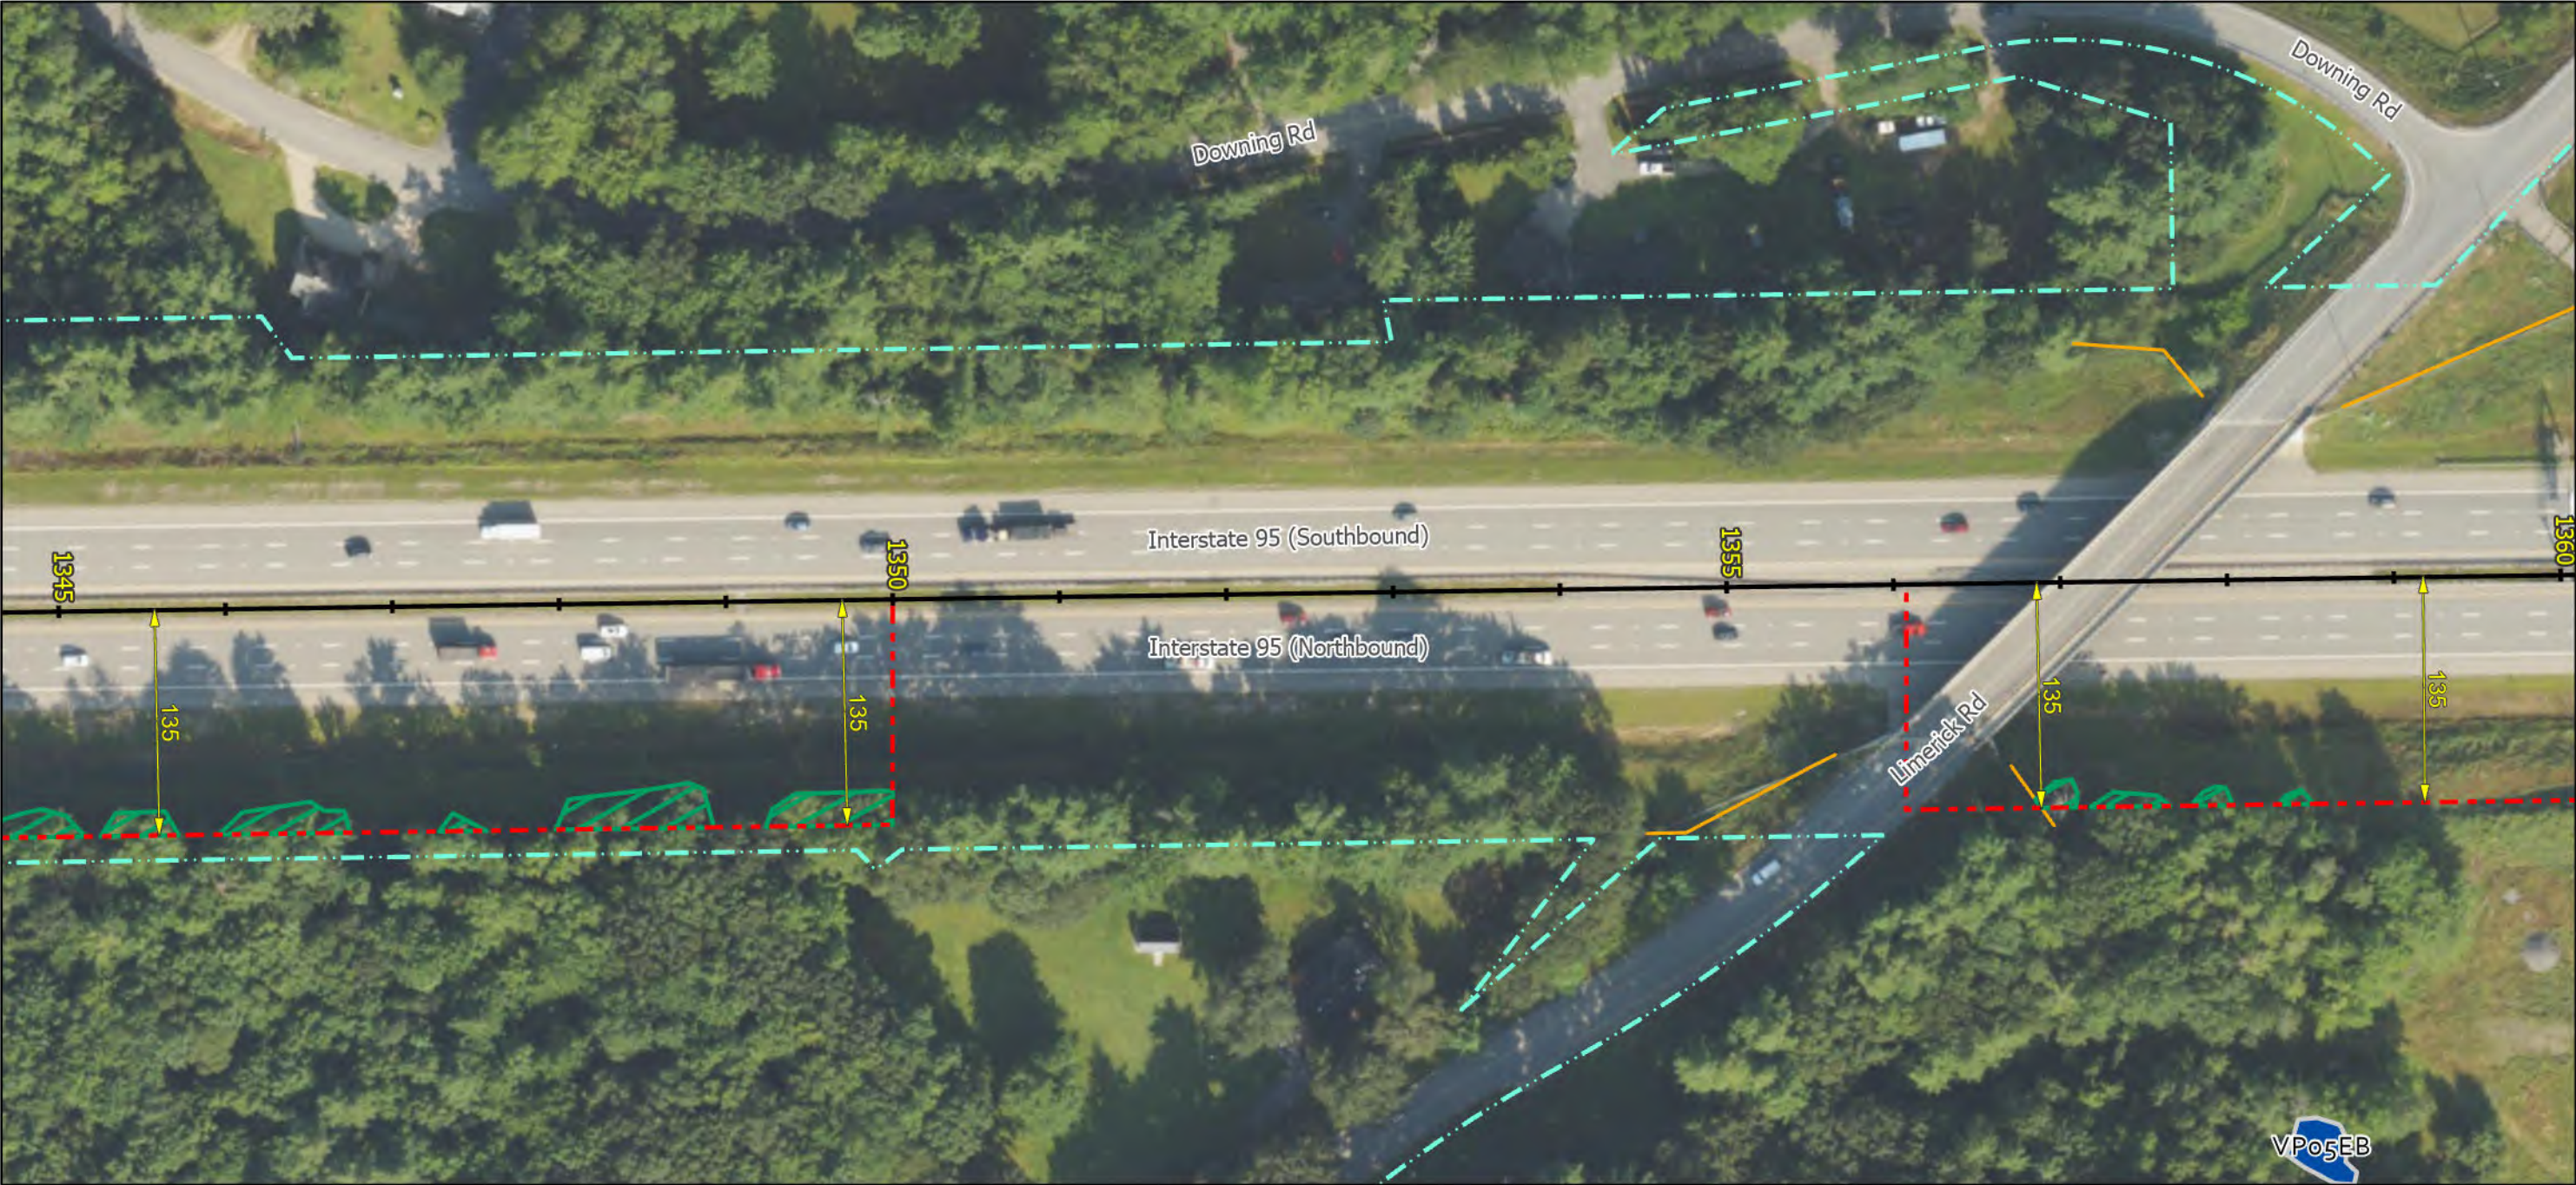


Notes:

- 1. All trees, down timber, brush, bushes, shrubs, plants and debris not designated to remain shall be removed from the clearing areas shown on these plans.
- 2. All stumps, whether existing or resulting from the clearing operation, that are located within the roadway clear zone or within areas that can be mowable after clearing operations are completed, shall be ground flush with the surrounding grade. All other stumps shall be cut as close as practicable to the surrounding grade, maximum height of 2-inches.
- 3. Stumps located in back slopes and within 15-vertical feet of the ditch line shall be ground flush.
- 4. Contractor shall take all precautions to protect traffic from flying debris generated by the operation.
- 5. All vegetated areas to remain that are damaged by the clearing operation shall be repaired at no cost to the Authority.
- 6. Mechanized clearing operations shall maintain a 25-foot setback from all streams and sensitive environmental areas.

Legend:

- Fence
- ROW Boundary
- Clearing Limit Line
- Clearing With Stump Grinding
- Clearing No Stump Grinding
- Selective Hand Cutting
- Stream Buffer
- Duck Box
- Culverts
- Delineated Stream
- Delineated Stream
- Delineated Wetland
- Vernal Pool or IBA
- Significant Vernal Pool
- 250 Ft. Significant Vernal Pool Buffer

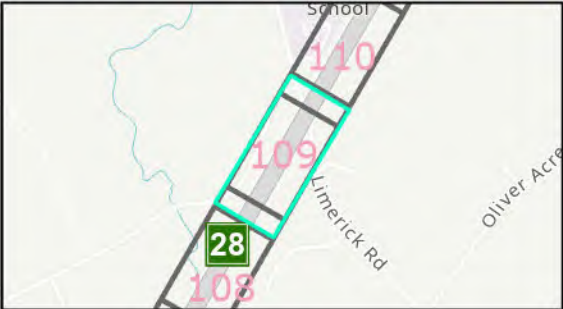

Date: 11/03/2025

Scale of Feet			
0	50	100	150
No.	Revision	By	Date

Designed By:					
MAINE TURNPIKE AUTHORITY					
	By	Date		By	Date
Designed	JT	09/22/26	Checked	BT	09/22/26
Drawn	JT	09/22/26	In Charge of	BT	09/22/26

MAINE TURNPIKE
2360 CONGRESS STREET
PORTLAND, ME 04102
TEL (207) 871-7771
FAX (207) 879-5567




THE GOLD STAR
MEMORIAL HIGHWAY

CONTRACT: 2026.15 - ROADSIDE CLEARING
MILE 18.0 TO MILE 32.4 NB

CONTRACT: 2026.15

SHEET NUMBER: 109 of 456

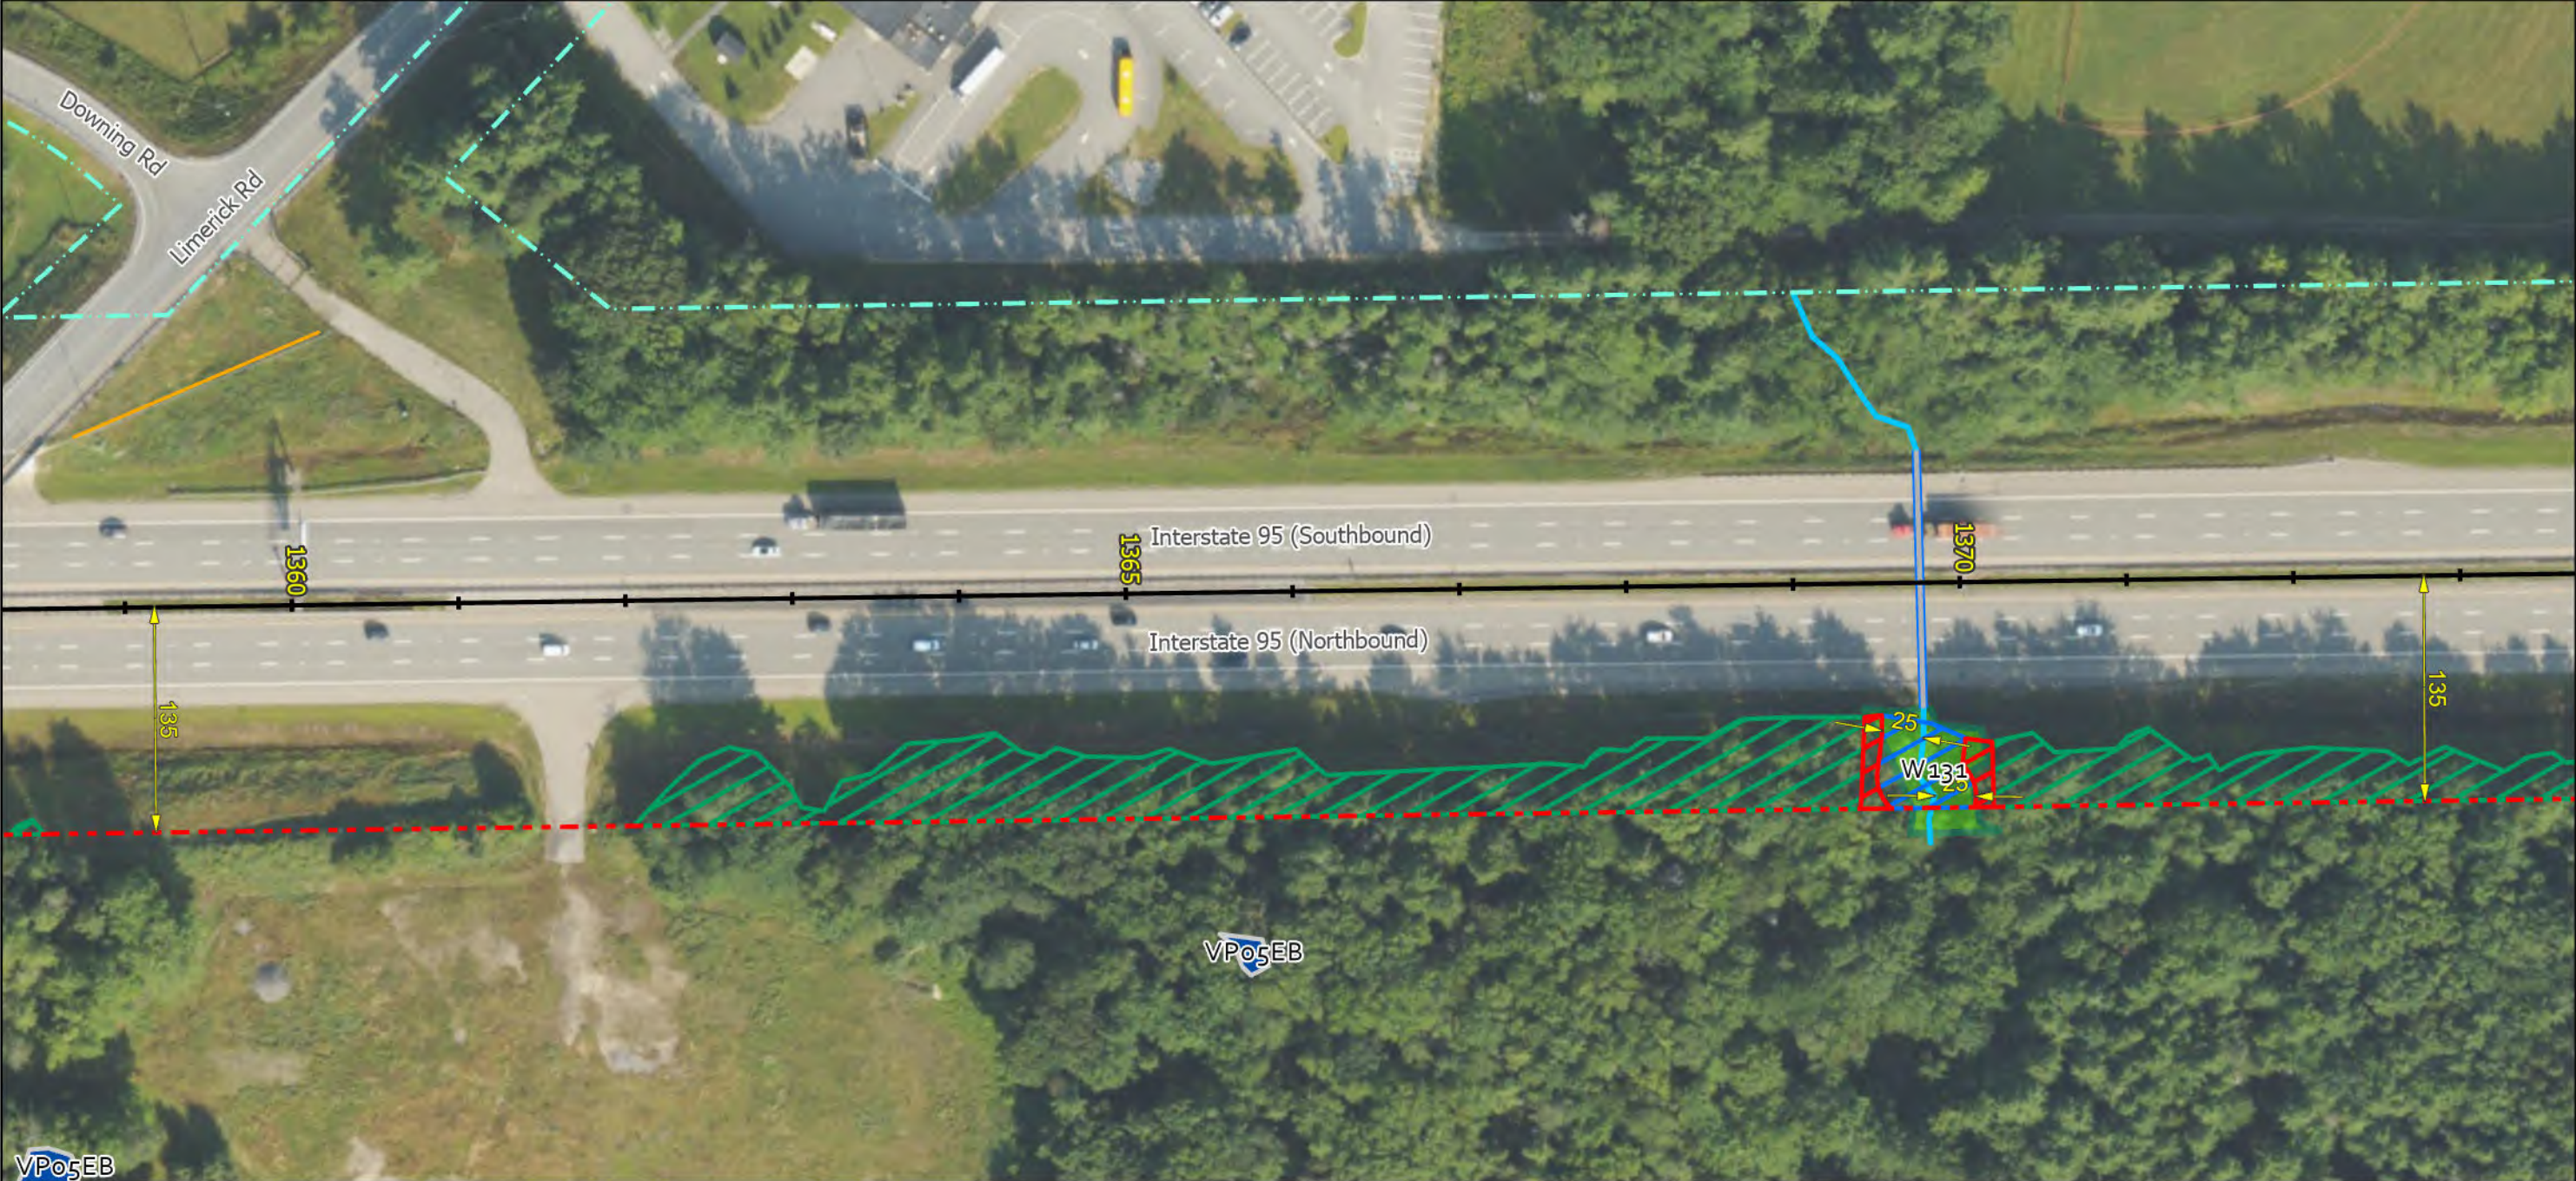

Notes:


- 1. All trees, down timber, brush, bushes, shrubs, plants and debris not designated to remain shall be removed from the clearing areas shown on these plans.
- 2. All stumps, whether existing or resulting from the clearing operation, that are located within the roadway clear zone or within areas that can be mowable after clearing operations are completed, shall be ground flush with the surrounding grade. All other stumps shall be cut as close as practicable to the surrounding grade, maximum height of 2-inches.
- 3. Stumps located in back slopes and within 15-vertical feet of the ditch line shall be ground flush.
- 4. Contractor shall take all precautions to protect traffic from flying debris generated by the operation.
- 5. All vegetated areas to remain that are damaged by the clearing operation shall be repaired at no cost to the Authority.
- 6. Mechanized clearing operations shall maintain a 25-foot setback from all streams and sensitive environmental areas.

Legend:

- Fence
- ROW Boundary
- Clearing Limit Line
- Clearing With Stump Grinding
- Clearing No Stump Grinding
- Selective Hand Cutting
- Stream Buffer
- Duck Box
- Culverts
- Delineated Stream
- Delineated Stream
- Delineated Wetland
- Vernal Pool or IBA
- Significant Vernal Pool
- 250 Ft. Significant Vernal Pool Buffer



Date: 11/03/2025

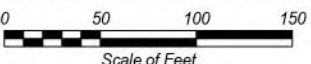

No.	Revision	By	Date


Designed By:					
MAINE TURNPIKE AUTHORITY					
	By	Date		By	Date
Designed	JT	09/22/26	Checked	BT	09/22/26
Drawn	JT	09/22/26	In Charge of	BT	09/22/26

MAINE TURNPIKE
2360 CONGRESS STREET
PORTLAND, ME 04102
TEL (207) 871-7771
FAX (207) 879-5567



THE GOLD STAR
MEMORIAL HIGHWAY

CONTRACT: 2026.15 - ROADSIDE CLEARING
MILE 18.0 TO MILE 32.4 NB

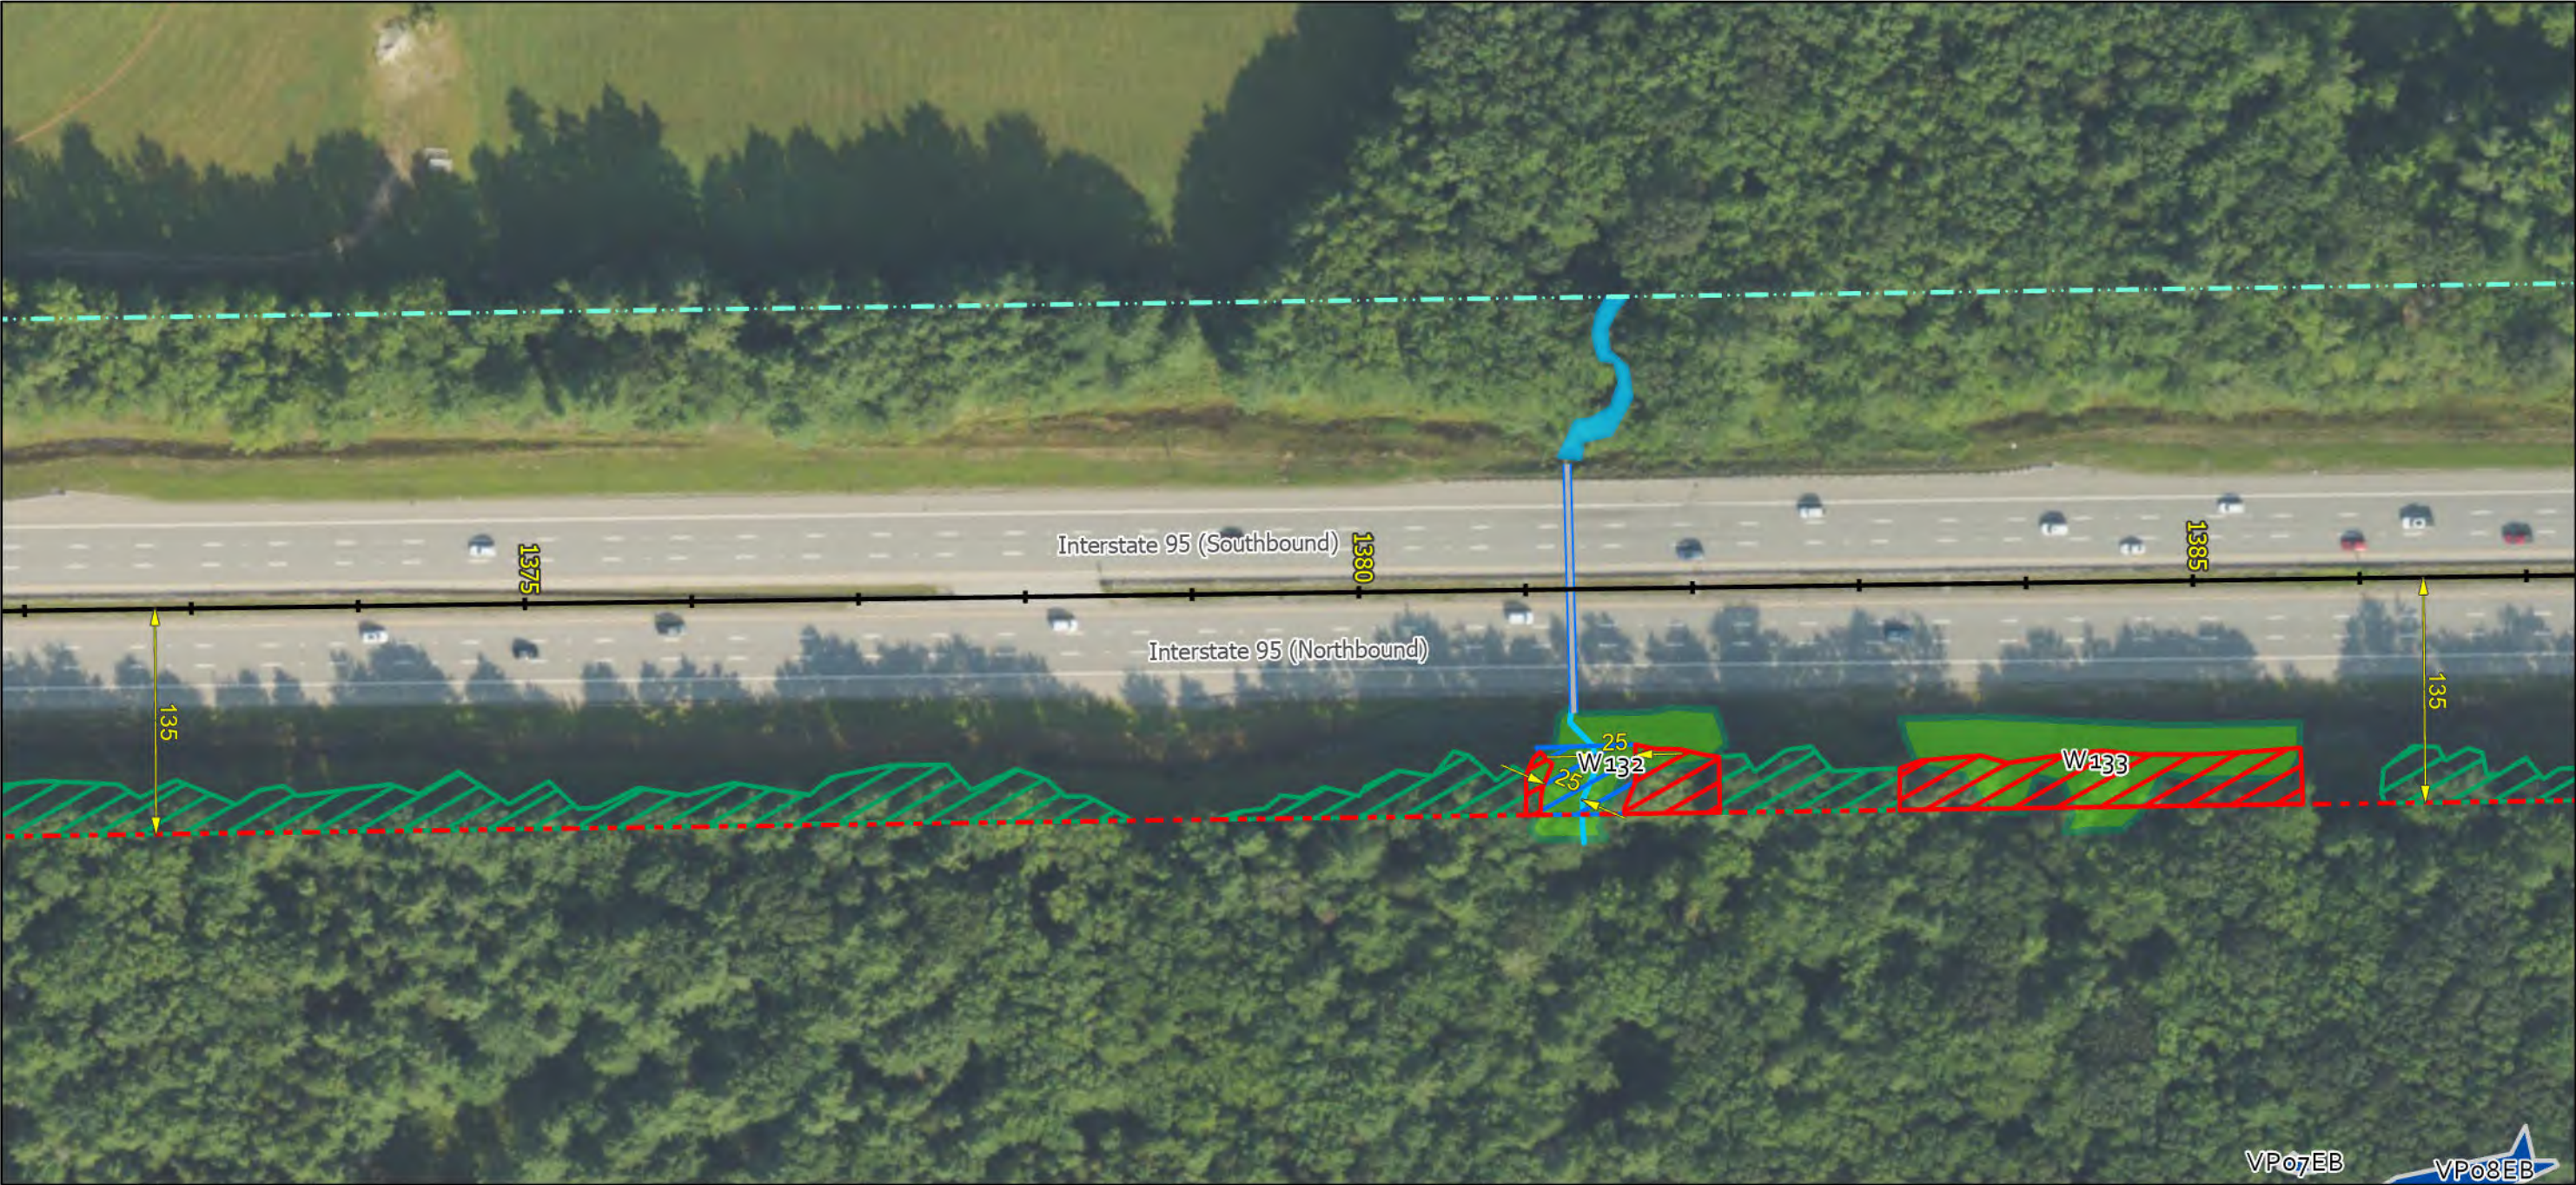


Notes:


- 1. All trees, down timber, brush, bushes, shrubs, plants and debris not designated to remain shall be removed from the clearing areas shown on these plans.
- 2. All stumps, whether existing or resulting from the clearing operation, that are located within the roadway clear zone or within areas that can be mowable after clearing operations are completed, shall be ground flush with the surrounding grade. All other stumps shall be cut as close as practicable to the surrounding grade, maximum height of 2-inches.
- 3. Stumps located in back slopes and within 15-vertical feet of the ditch line shall be ground flush.
- 4. Contractor shall take all precautions to protect traffic from flying debris generated by the operation.
- 5. All vegetated areas to remain that are damaged by the clearing operation shall be repaired at no cost to the Authority.
- 6. Mechanized clearing operations shall maintain a 25-foot setback from all streams and sensitive environmental areas.

Legend:

- Fence
- ROW Boundary
- Clearing Limit Line
- Clearing With Stump Grinding
- Clearing No Stump Grinding
- Selective Hand Cutting
- Stream Buffer
- Duck Box
- Culverts
- Delineated Stream
- Delineated Stream
- Delineated Wetland
- Vernal Pool or IBA
- Significant Vernal Pool
- 250 Ft. Significant Vernal Pool Buffer

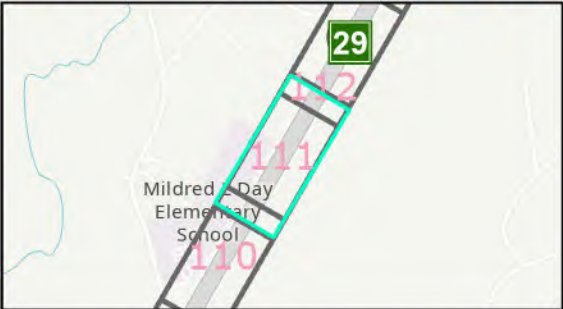

Date: 11/03/2025

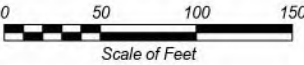

No.	Revision	By	Date

Designed By:					
MAINE TURNPIKE AUTHORITY					
	By	Date		By	Date
Designed	JT	09/22/26	Checked	BT	09/22/26
Drawn	JT	09/22/26	In Charge of	BT	09/22/26

MAINE TURNPIKE
2360 CONGRESS STREET
PORTLAND, ME 04102
TEL (207) 871-7771
FAX (207) 879-5567




THE GOLD STAR
MEMORIAL HIGHWAY

CONTRACT: 2026.15 - ROADSIDE CLEARING
MILE 18.0 TO MILE 32.4 NB

CONTRACT: 2026.15

SHEET NUMBER: 111 of 456

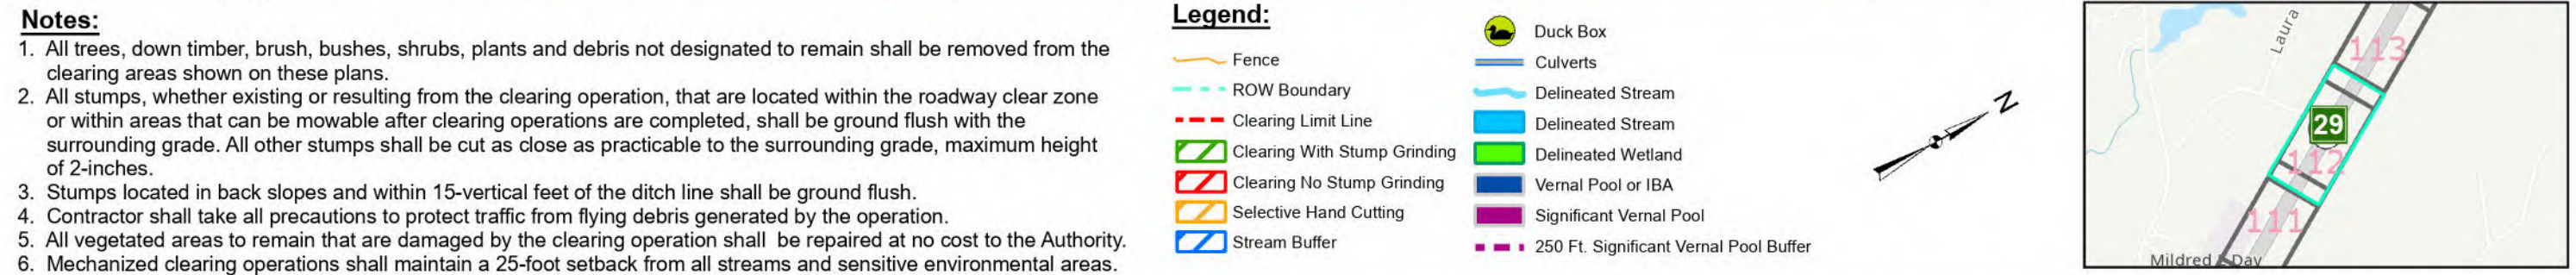

050100150 Scale of Feet				Designed By: MAINE TURNPIKE AUTHORITY				MAINE TURNPIKE 2360 CONGRESS STREET PORTLAND, ME 04102 TEL (207) 871-7771 FAX (207) 879-5567				MAINE TURNPIKE THE GOLD STAR MEMORIAL HIGHWAY				CONTRACT: 2026.15 - ROADSIDE CLEARING MILE 18.0 TO MILE 32.4 NB			
No.	Revision	By	Date		By	Date		By	Date										
				Designed	JT	09/22/26	Checked	BT	09/22/26										
				Drawn	JT	09/22/26	In Charge of	BT	09/22/26										
										CONTRACT: 2026.15									
										SHEET NUMBER: 112 of 456									



Notes:

- 1. All trees, down timber, brush, bushes, shrubs, plants and debris not designated to remain shall be removed from the clearing areas shown on these plans.
- 2. All stumps, whether existing or resulting from the clearing operation, that are located within the roadway clear zone or within areas that can be mowable after clearing operations are completed, shall be ground flush with the surrounding grade. All other stumps shall be cut as close as practicable to the surrounding grade, maximum height of 2-inches.
- 3. Stumps located in back slopes and within 15-vertical feet of the ditch line shall be ground flush.
- 4. Contractor shall take all precautions to protect traffic from flying debris generated by the operation.
- 5. All vegetated areas to remain that are damaged by the clearing operation shall be repaired at no cost to the Authority.
- 6. Mechanized clearing operations shall maintain a 25-foot setback from all streams and sensitive environmental areas.

Legend:

- Fence
- ROW Boundary
- Clearing Limit Line
- Clearing With Stump Grinding
- Clearing No Stump Grinding
- Selective Hand Cutting
- Stream Buffer
- Duck Box
- Culverts
- Delineated Stream
- Delineated Stream
- Delineated Wetland
- Vernal Pool or IBA
- Significant Vernal Pool
- 250 Ft. Significant Vernal Pool Buffer



Date: 11/03/2025

Scale of Feet			
No.	Revision	By	Date

Designed By:					
MAINE TURNPIKE AUTHORITY					
	By	Date		By	Date
Designed	JT	09/22/26	Checked	BT	09/22/26
Drawn	JT	09/22/26	In Charge of	BT	09/22/26

MAINE TURNPIKE
2360 CONGRESS STREET
PORTLAND, ME 04102
TEL (207) 871-7771
FAX (207) 879-5567




THE GOLD STAR
MEMORIAL HIGHWAY

CONTRACT: 2026.15 - ROADSIDE CLEARING
MILE 18.0 TO MILE 32.4 NB

CONTRACT: 2026.15

SHEET NUMBER: 113 of 456

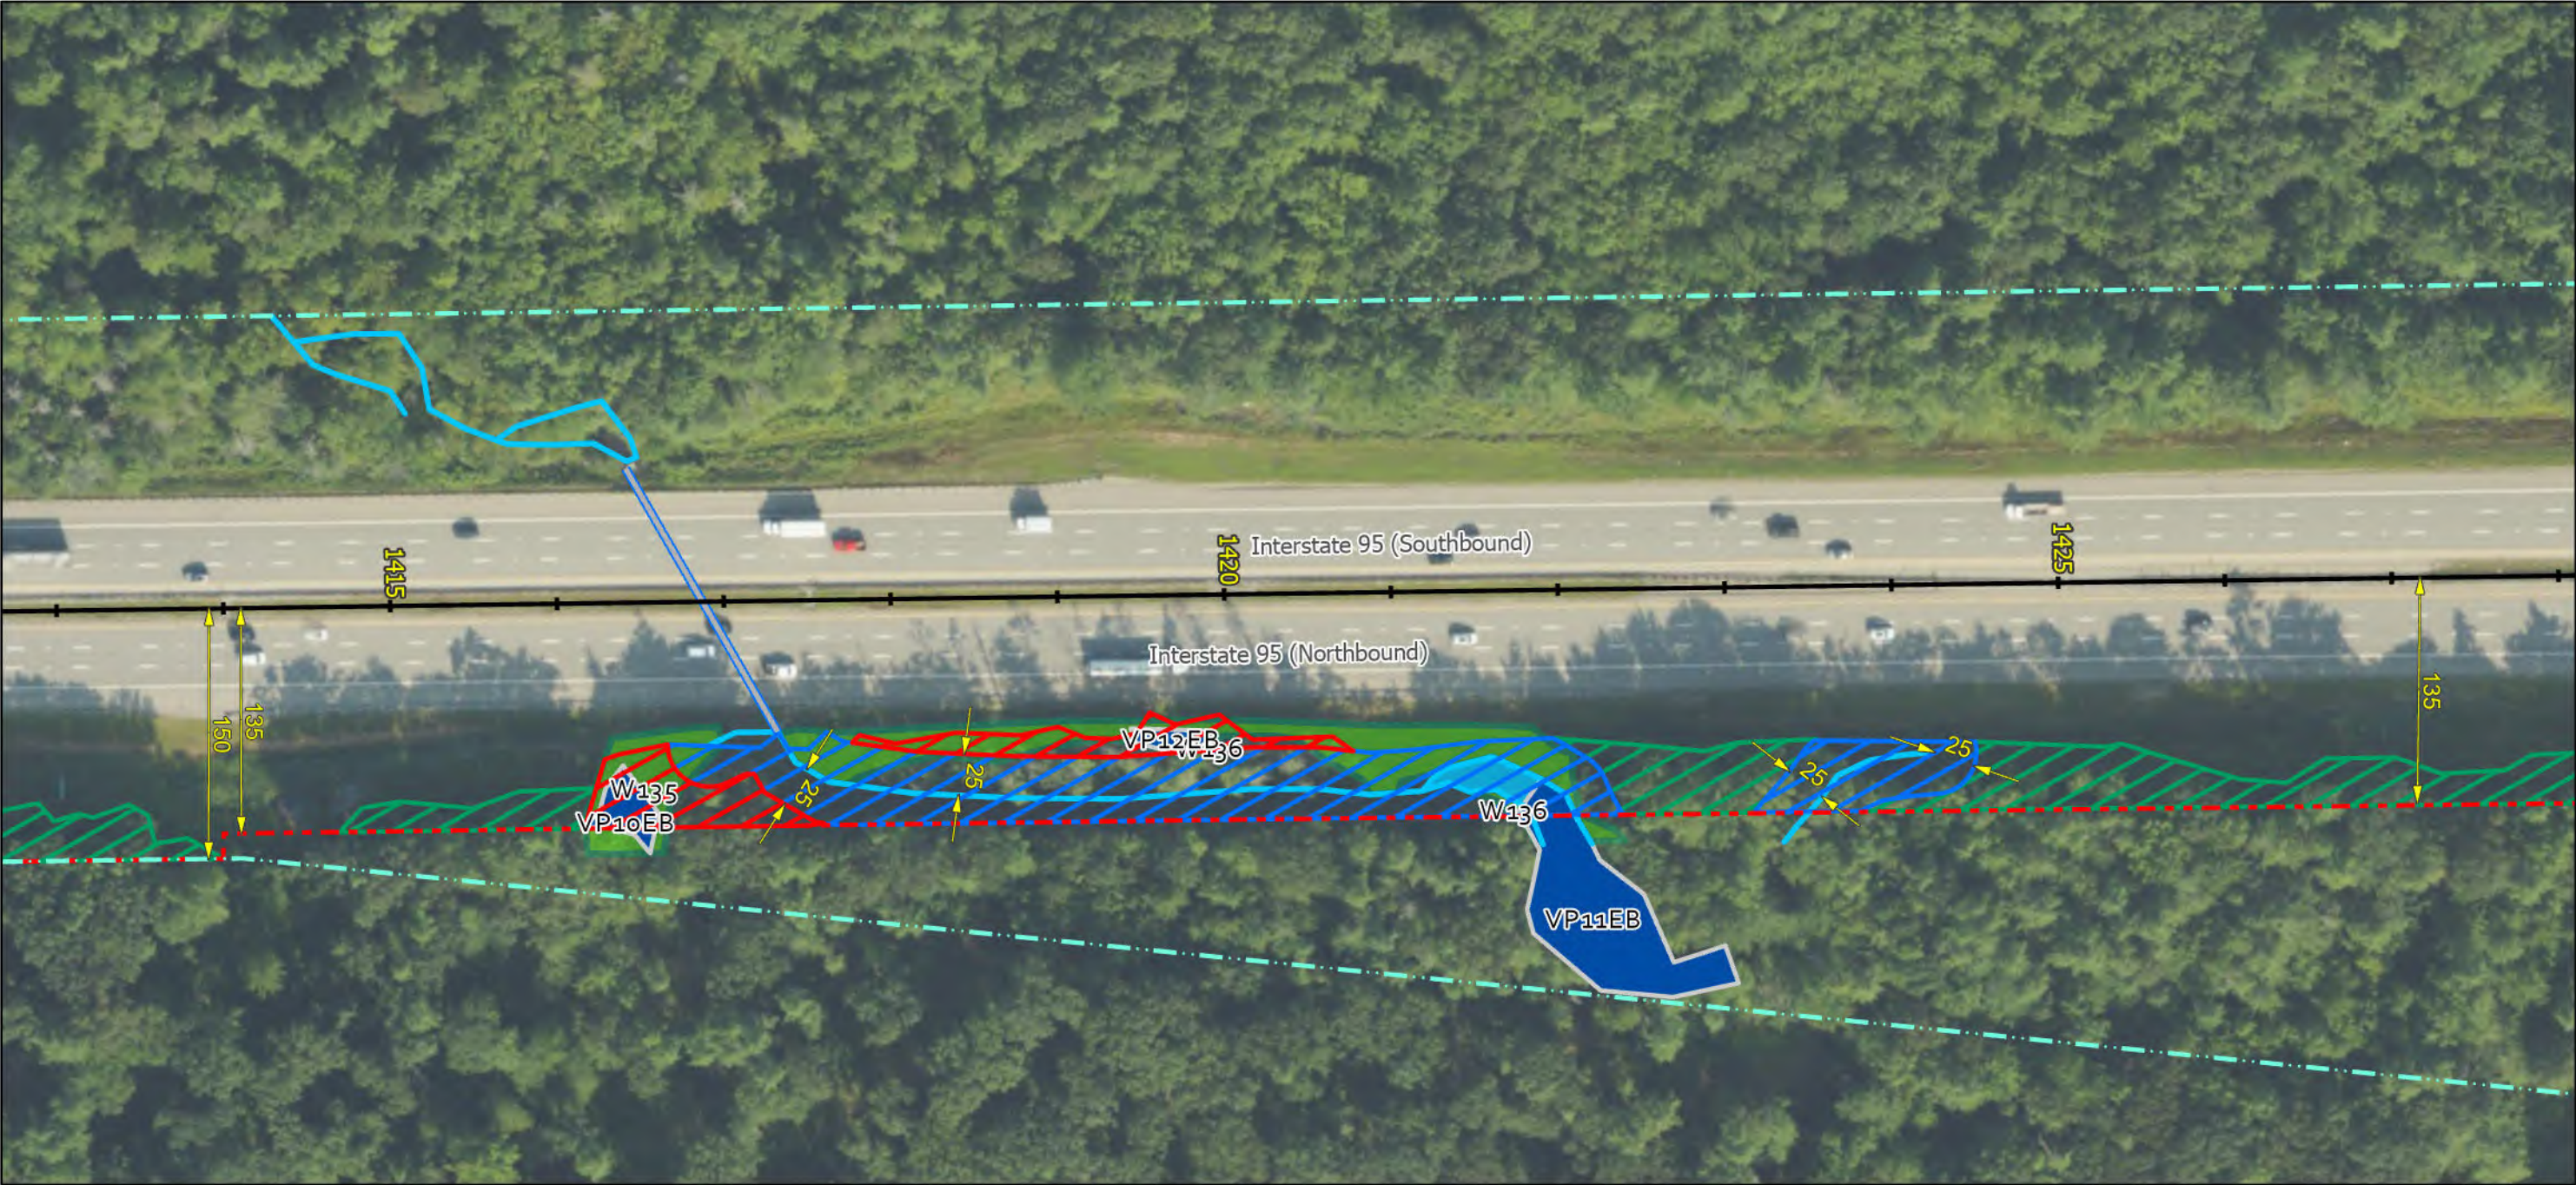

Notes:

- 1. All trees, down timber, brush, bushes, shrubs, plants and debris not designated to remain shall be removed from the clearing areas shown on these plans.
- 2. All stumps, whether existing or resulting from the clearing operation, that are located within the roadway clear zone or within areas that can be mowable after clearing operations are completed, shall be ground flush with the surrounding grade. All other stumps shall be cut as close as practicable to the surrounding grade, maximum height of 2-inches.
- 3. Stumps located in back slopes and within 15-vertical feet of the ditch line shall be ground flush.
- 4. Contractor shall take all precautions to protect traffic from flying debris generated by the operation.
- 5. All vegetated areas to remain that are damaged by the clearing operation shall be repaired at no cost to the Authority.
- 6. Mechanized clearing operations shall maintain a 25-foot setback from all streams and sensitive environmental areas.

Legend:

- Fence
- ROW Boundary
- Clearing Limit Line
- Clearing With Stump Grinding
- Clearing No Stump Grinding
- Selective Hand Cutting
- Stream Buffer
- Duck Box
- Culverts
- Delineated Stream
- Delineated Stream
- Delineated Wetland
- Vernal Pool or IBA
- Significant Vernal Pool
- 250 Ft. Significant Vernal Pool Buffer



Date: 11/03/2025

Scale of Feet			
0 50 100 150			
No.	Revision	By	Date

Designed By:					
MAINE TURNPIKE AUTHORITY					
	By	Date		By	Date
Designed	JT	09/22/26	Checked	BT	09/22/26
Drawn	JT	09/22/26	In Charge of	BT	09/22/26

MAINE TURNPIKE
2360 CONGRESS STREET
PORTLAND, ME 04102
TEL (207) 871-7771
FAX (207) 879-5567



THE GOLD STAR
MEMORIAL HIGHWAY

CONTRACT: 2026.15 - ROADSIDE CLEARING
MILE 18.0 TO MILE 32.4 NB

CONTRACT: 2026.15

SHEET NUMBER: 114 of 456



Notes:

- 1. All trees, down timber, brush, shrubs, plants and debris not designated to remain shall be removed from the clearing areas shown on these plans.
- 2. All stumps, whether existing or resulting from the clearing operation, that are located within the roadway clear zone or within areas that can be mowable after clearing operations are completed, shall be ground flush with the surrounding grade. All other stumps shall be cut as close as practicable to the surrounding grade, maximum height of 2-inches.
- 3. Stumps located in back slopes and within 15-vertical feet of the ditch line shall be ground flush.
- 4. Contractor shall take all precautions to protect traffic from flying debris generated by the operation.
- 5. All vegetated areas to remain that are damaged by the clearing operation shall be repaired at no cost to the Authority.
- 6. Mechanized clearing operations shall maintain a 25-foot setback from all streams and sensitive environmental areas.

Legend:

- Fence
- ROW Boundary
- Clearing Limit Line
- Clearing With Stump Grinding
- Clearing No Stump Grinding
- Selective Hand Cutting
- Stream Buffer
- Duck Box
- Culverts
- Delineated Stream
- Delineated Stream
- Delineated Wetland
- Vernal Pool or IBA
- Significant Vernal Pool
- 250 Ft. Significant Vernal Pool Buffer



Date: 11/03/2025

Scale of Feet			
0 50 100 150			
No.	Revision	By	Date

Designed By:					
MAINE TURNPIKE AUTHORITY					
	By	Date		By	Date
Designed	JT	09/22/26	Checked	BT	09/22/26
Drawn	JT	09/22/26	In Charge of	BT	09/22/26

MAINE TURNPIKE
2360 CONGRESS STREET
PORTLAND, ME 04102
TEL (207) 871-7771
FAX (207) 879-5567



THE GOLD STAR
MEMORIAL HIGHWAY

CONTRACT: 2026.15 - ROADSIDE CLEARING
MILE 18.0 TO MILE 32.4 NB



Notes:


- 1. All trees, down timber, brush, bushes, shrubs, plants and debris not designated to remain shall be removed from the clearing areas shown on these plans.
- 2. All stumps, whether existing or resulting from the clearing operation, that are located within the roadway clear zone or within areas that can be mowable after clearing operations are completed, shall be ground flush with the surrounding grade. All other stumps shall be cut as close as practicable to the surrounding grade, maximum height of 2-inches.
- 3. Stumps located in back slopes and within 15-vertical feet of the ditch line shall be ground flush.
- 4. Contractor shall take all precautions to protect traffic from flying debris generated by the operation.
- 5. All vegetated areas to remain that are damaged by the clearing operation shall be repaired at no cost to the Authority.
- 6. Mechanized clearing operations shall maintain a 25-foot setback from all streams and sensitive environmental areas.

Legend:

- Fence
- ROW Boundary
- Clearing Limit Line
- Clearing With Stump Grinding
- Clearing No Stump Grinding
- Selective Hand Cutting
- Stream Buffer
- Duck Box
- Culverts
- Delineated Stream
- Delineated Stream
- Delineated Wetland
- Vernal Pool or IBA
- Significant Vernal Pool
- 250 Ft. Significant Vernal Pool Buffer



Date: 11/03/2025

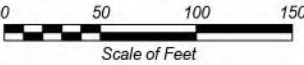

No.	Revision	By	Date

Designed By:					
MAINE TURNPIKE AUTHORITY					
	By	Date		By	Date
Designed	JT	09/22/26	Checked	BT	09/22/26
Drawn	JT	09/22/26	In Charge of	BT	09/22/26

MAINE TURNPIKE
2360 CONGRESS STREET
PORTLAND, ME 04102
TEL (207) 871-7771
FAX (207) 879-5567



THE GOLD STAR
MEMORIAL HIGHWAY

CONTRACT: 2026.15 - ROADSIDE CLEARING
MILE 18.0 TO MILE 32.4 NB

CONTRACT: 2026.15

SHEET NUMBER: 116 of 456



Notes:

- 1. All trees, down timber, brush, bushes, shrubs, plants and debris not designated to remain shall be removed from the clearing areas shown on these plans.
- 2. All stumps, whether existing or resulting from the clearing operation, that are located within the roadway clear zone or within areas that can be mowable after clearing operations are completed, shall be ground flush with the surrounding grade. All other stumps shall be cut as close as practicable to the surrounding grade, maximum height of 2-inches.
- 3. Stumps located in back slopes and within 15-vertical feet of the ditch line shall be ground flush.
- 4. Contractor shall take all precautions to protect traffic from flying debris generated by the operation.
- 5. All vegetated areas to remain that are damaged by the clearing operation shall be repaired at no cost to the Authority.
- 6. Mechanized clearing operations shall maintain a 25-foot setback from all streams and sensitive environmental areas.

Legend:

- Fence
- ROW Boundary
- Clearing Limit Line
- Clearing With Stump Grinding
- Clearing No Stump Grinding
- Selective Hand Cutting
- Stream Buffer
- Duck Box
- Culverts
- Delineated Stream
- Delineated Stream
- Delineated Wetland
- Vernal Pool or IBA
- Significant Vernal Pool
- 250 Ft. Significant Vernal Pool Buffer



Date: 11/03/2025

Scale of Feet			
0 50 100 150			
No.	Revision	By	Date

Designed By: MAINE TURNPIKE AUTHORITY					
	By	Date		By	Date
Designed	JT	09/22/26	Checked	BT	09/22/26
Drawn	JT	09/22/26	In Charge of	BT	09/22/26

MAINE TURNPIKE
2360 CONGRESS STREET
PORTLAND, ME 04102
TEL (207) 871-7771
FAX (207) 879-5567




THE GOLD STAR
MEMORIAL HIGHWAY

CONTRACT: 2026.15 - ROADSIDE CLEARING
MILE 18.0 TO MILE 32.4 NB

CONTRACT: 2026.15

SHEET NUMBER: 117 of 456

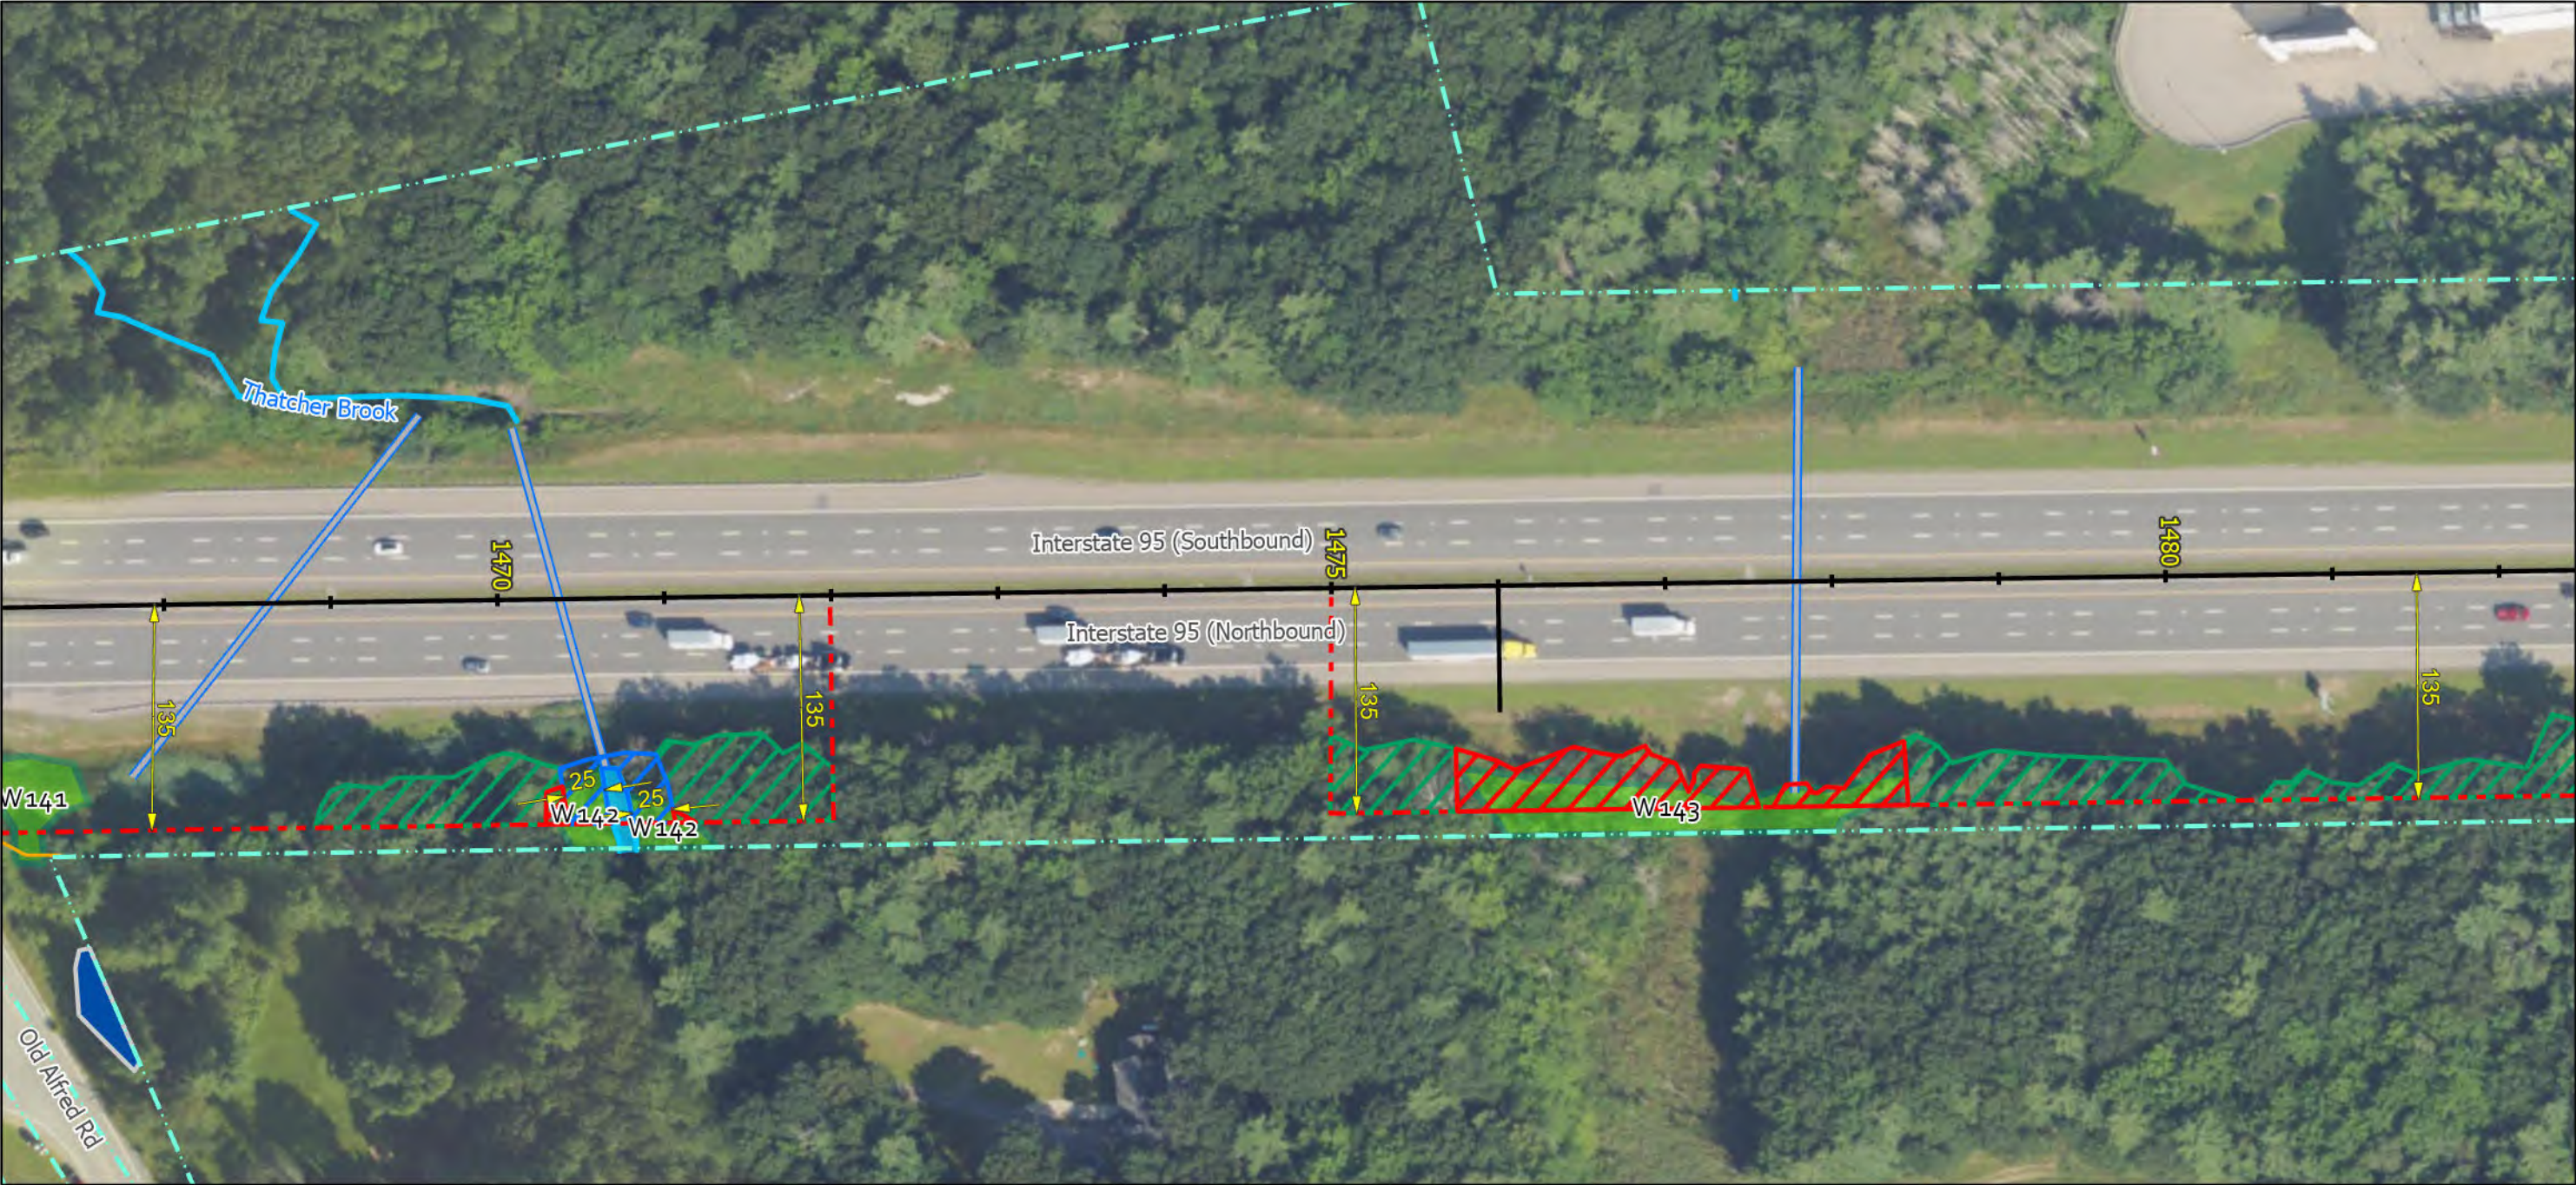


Notes:

- 1. All trees, down timber, brush, bushes, shrubs, plants and debris not designated to remain shall be removed from the clearing areas shown on these plans.
- 2. All stumps, whether existing or resulting from the clearing operation, that are located within the roadway clear zone or within areas that can be mowable after clearing operations are completed, shall be ground flush with the surrounding grade. All other stumps shall be cut as close as practicable to the surrounding grade, maximum height of 2-inches.
- 3. Stumps located in back slopes and within 15-vertical feet of the ditch line shall be ground flush.
- 4. Contractor shall take all precautions to protect traffic from flying debris generated by the operation.
- 5. All vegetated areas to remain that are damaged by the clearing operation shall be repaired at no cost to the Authority.
- 6. Mechanized clearing operations shall maintain a 25-foot setback from all streams and sensitive environmental areas.

Legend:

- Fence
- ROW Boundary
- Clearing Limit Line
- Clearing With Stump Grinding
- Clearing No Stump Grinding
- Selective Hand Cutting
- Stream Buffer
- Duck Box
- Culverts
- Delineated Stream
- Delineated Wetland
- Vernal Pool or IBA
- Significant Vernal Pool
- 250 Ft. Significant Vernal Pool Buffer

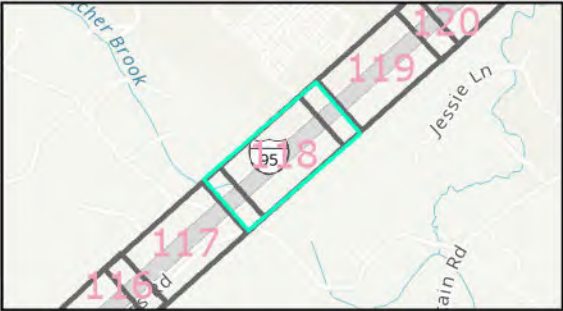

Date: 11/03/2025

Scale of Feet			
0 50 100 150			
No.	Revision	By	Date

Designed By:					
MAINE TURNPIKE AUTHORITY					
	By	Date		By	Date
Designed	JT	09/22/26	Checked	BT	09/22/26
Drawn	JT	09/22/26	In Charge of	BT	09/22/26

MAINE TURNPIKE
2360 CONGRESS STREET
PORTLAND, ME 04102
TEL (207) 871-7771
FAX (207) 879-5567




THE GOLD STAR
MEMORIAL HIGHWAY

CONTRACT: 2026.15 - ROADSIDE CLEARING
MILE 18.0 TO MILE 32.4 NB

CONTRACT: 2026.15

SHEET NUMBER: 118 of 456

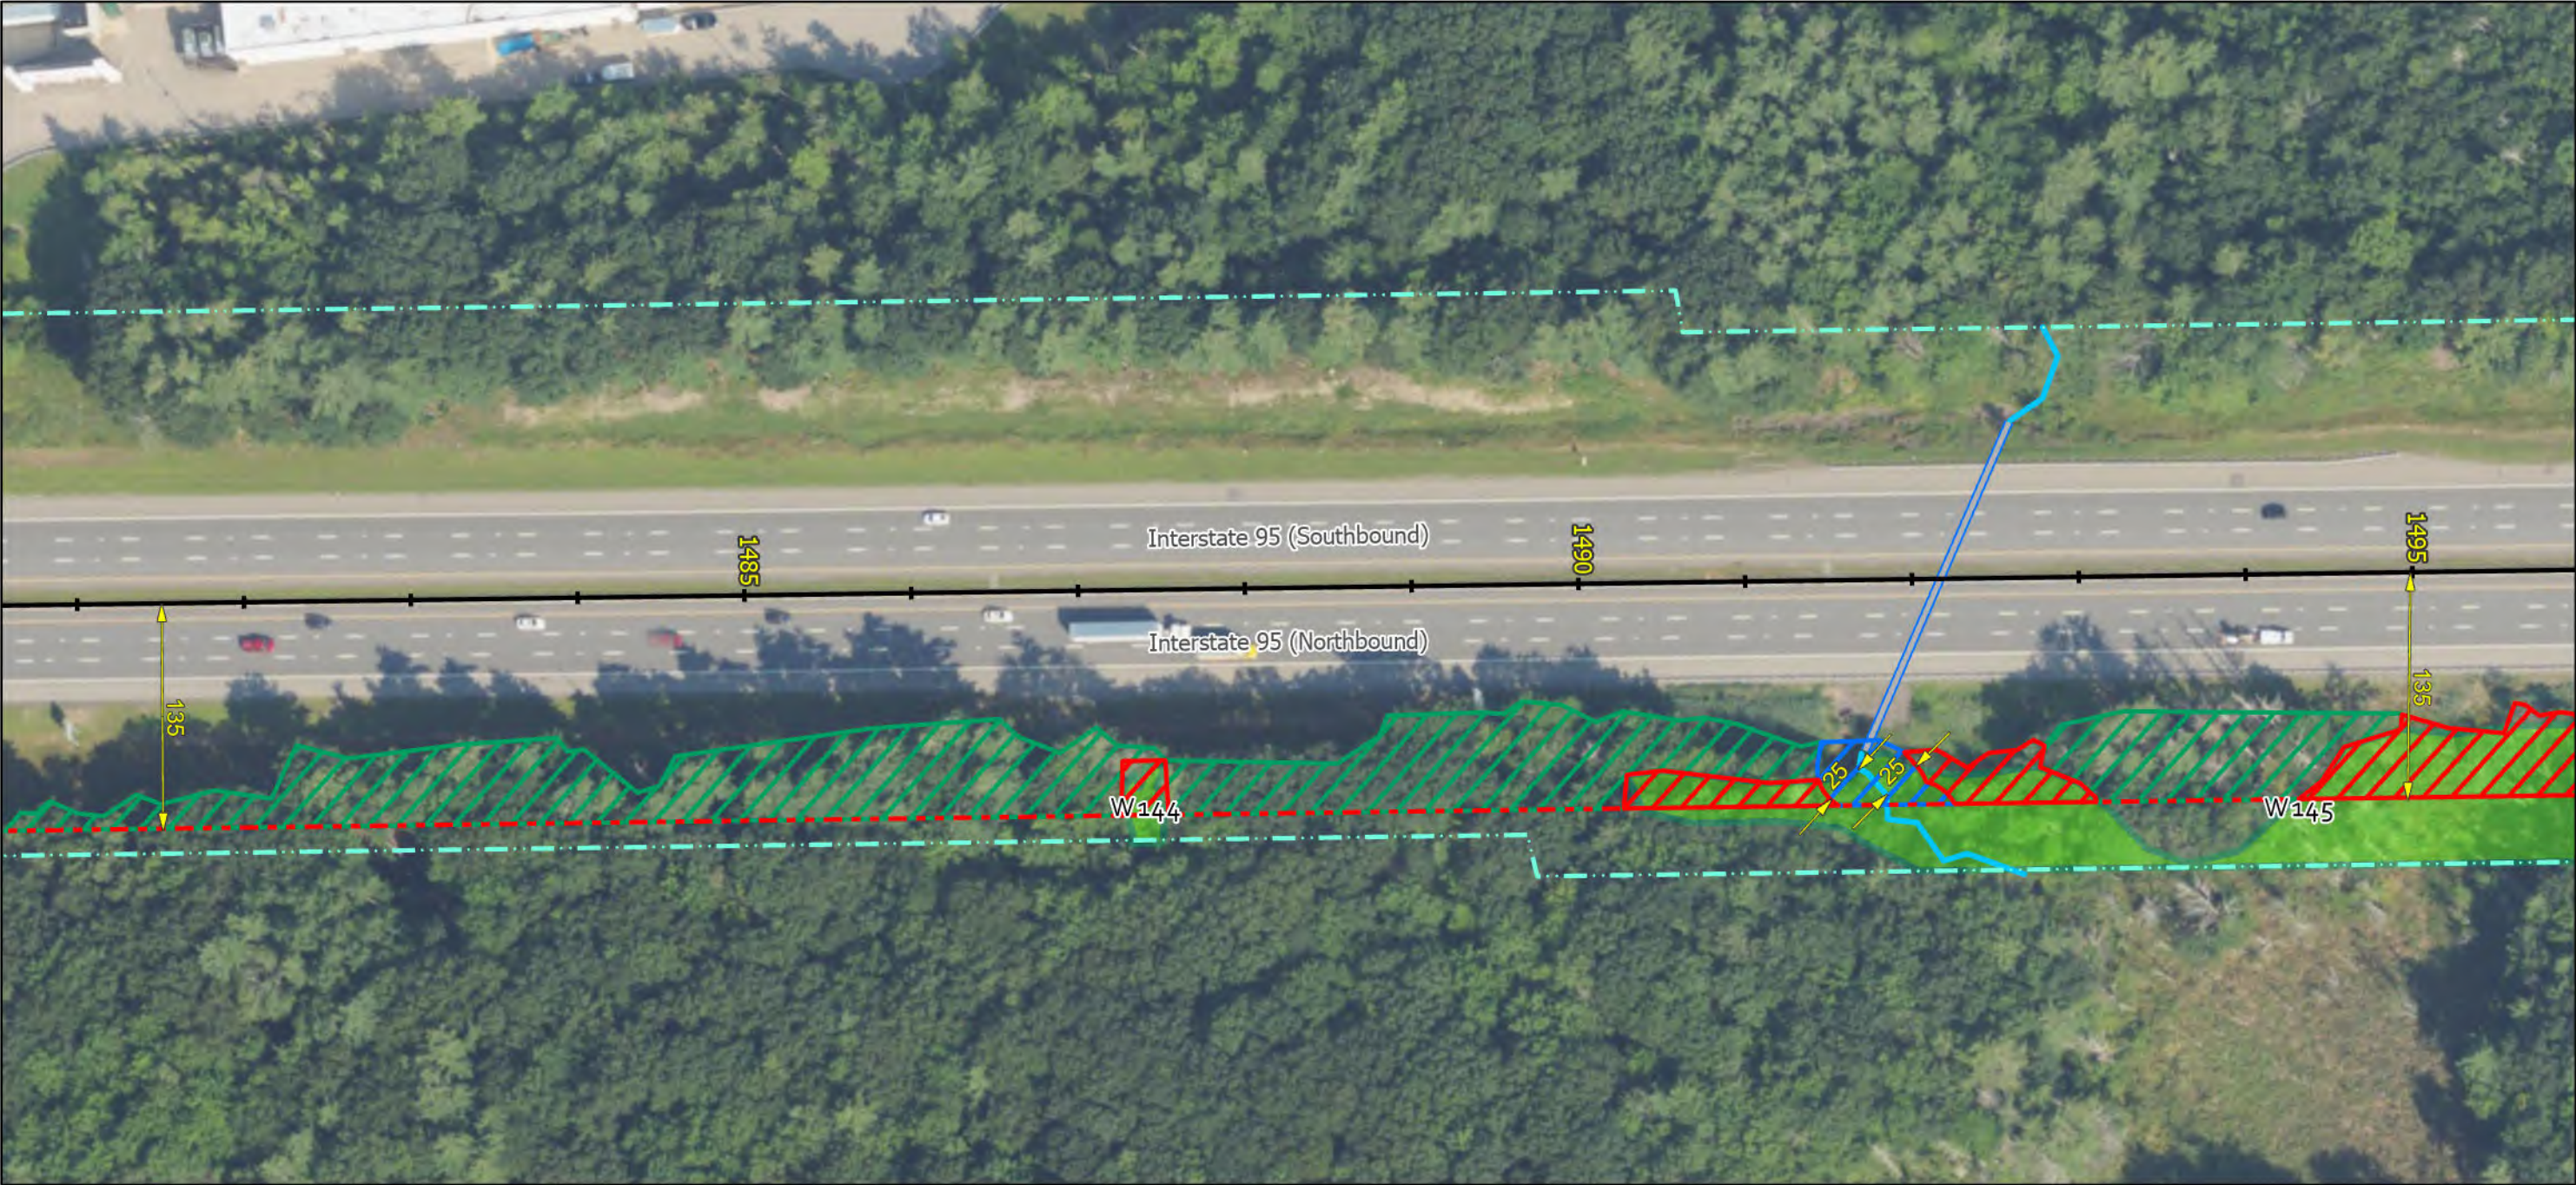


Notes:


- 1. All trees, down timber, brush, bushes, shrubs, plants and debris not designated to remain shall be removed from the clearing areas shown on these plans.
- 2. All stumps, whether existing or resulting from the clearing operation, that are located within the roadway clear zone or within areas that can be mowable after clearing operations are completed, shall be ground flush with the surrounding grade. All other stumps shall be cut as close as practicable to the surrounding grade, maximum height of 2-inches.
- 3. Stumps located in back slopes and within 15-vertical feet of the ditch line shall be ground flush.
- 4. Contractor shall take all precautions to protect traffic from flying debris generated by the operation.
- 5. All vegetated areas to remain that are damaged by the clearing operation shall be repaired at no cost to the Authority.
- 6. Mechanized clearing operations shall maintain a 25-foot setback from all streams and sensitive environmental areas.

Legend:

- Fence
- ROW Boundary
- Clearing Limit Line
- Clearing With Stump Grinding
- Clearing No Stump Grinding
- Selective Hand Cutting
- Stream Buffer
- Duck Box
- Culverts
- Delineated Stream
- Delineated Stream
- Delineated Wetland
- Vernal Pool or IBA
- Significant Vernal Pool
- 250 Ft. Significant Vernal Pool Buffer

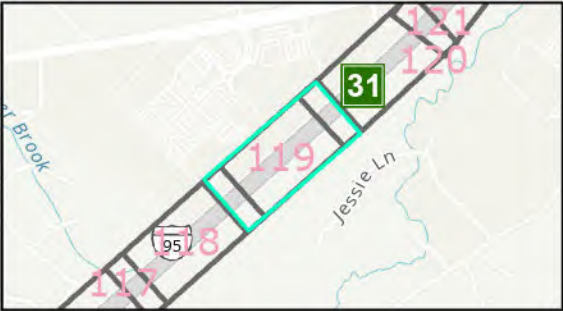

Date: 11/03/2025

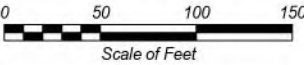

No.	Revision	By	Date

Designed By: MAINE TURNPIKE AUTHORITY					
	By	Date		By	Date
Designed	JT	09/22/26	Checked	BT	09/22/26
Drawn	JT	09/22/26	In Charge of	BT	09/22/26

MAINE TURNPIKE
2360 CONGRESS STREET
PORTLAND, ME 04102
TEL (207) 871-7771
FAX (207) 879-5567



THE GOLD STAR
MEMORIAL HIGHWAY

CONTRACT: 2026.15 - ROADSIDE CLEARING
MILE 18.0 TO MILE 32.4 NB

CONTRACT: 2026.15

SHEET NUMBER: 119 of 456




Notes:

- 1. All trees, down timber, brush, bushes, shrubs, plants and debris not designated to remain shall be removed from the clearing areas shown on these plans.
- 2. All stumps, whether existing or resulting from the clearing operation, that are located within the roadway clear zone or within areas that can be mowable after clearing operations are completed, shall be ground flush with the surrounding grade. All other stumps shall be cut as close as practicable to the surrounding grade, maximum height of 2-inches.
- 3. Stumps located in back slopes and within 15-vertical feet of the ditch line shall be ground flush.
- 4. Contractor shall take all precautions to protect traffic from flying debris generated by the operation.
- 5. All vegetated areas to remain that are damaged by the clearing operation shall be repaired at no cost to the Authority.
- 6. Mechanized clearing operations shall maintain a 25-foot setback from all streams and sensitive environmental areas.

Legend:

- Fence
- ROW Boundary
- Clearing Limit Line
- Clearing With Stump Grinding
- Clearing No Stump Grinding
- Selective Hand Cutting
- Stream Buffer
- Duck Box
- Culverts
- Delineated Stream
- Delineated Stream
- Delineated Wetland
- Vernal Pool or IBA
- Significant Vernal Pool
- 250 Ft. Significant Vernal Pool Buffer

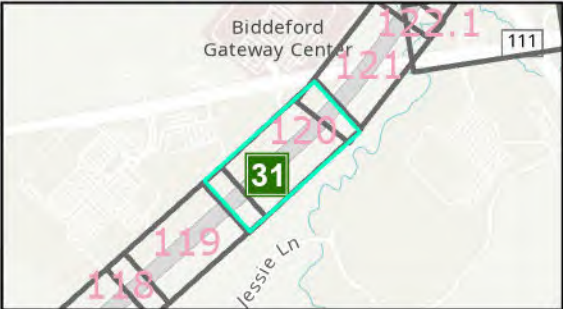

Date: 11/03/2025

Scale of Feet			
0 50 100 150			
No.	Revision	By	Date

Designed By:					
MAINE TURNPIKE AUTHORITY					
	By	Date		By	Date
Designed	JT	09/22/26	Checked	BT	09/22/26
Drawn	JT	09/22/26	In Charge of	BT	09/22/26

MAINE TURNPIKE
2360 CONGRESS STREET
PORTLAND, ME 04102
TEL (207) 871-7771
FAX (207) 879-5567




THE GOLD STAR
MEMORIAL HIGHWAY

CONTRACT: 2026.15 - ROADSIDE CLEARING
MILE 18.0 TO MILE 32.4 NB

CONTRACT: 2026.15

SHEET NUMBER: 120 of 456

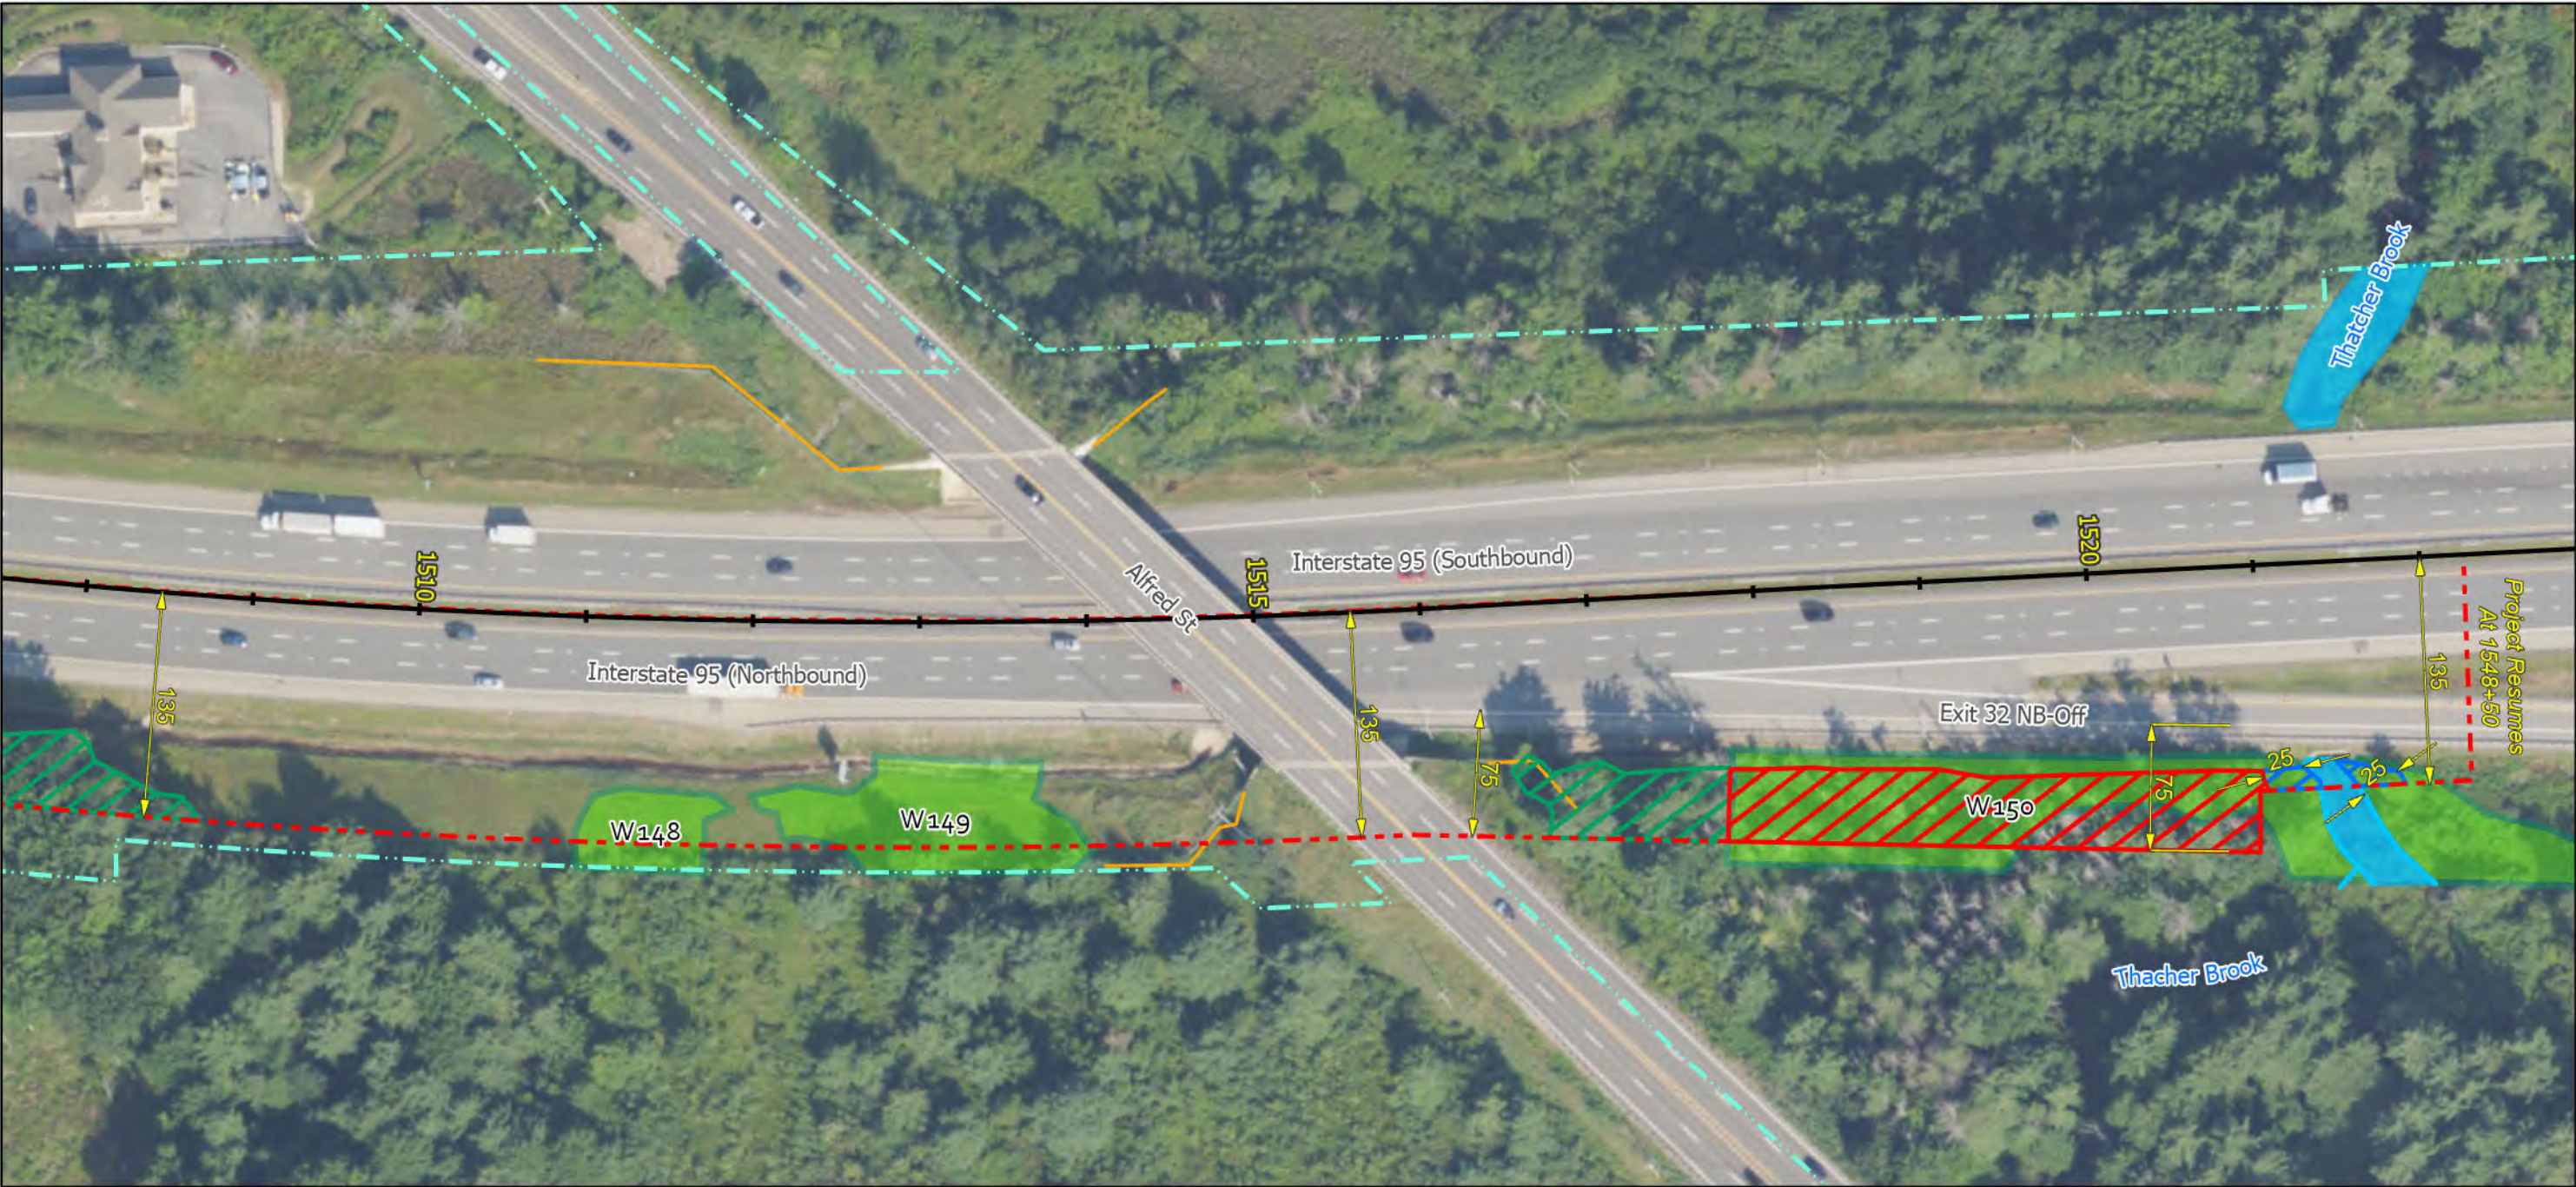


Notes:

- 1. All trees, down timber, brush, bushes, shrubs, plants and debris not designated to remain shall be removed from the clearing areas shown on these plans.
- 2. All stumps, whether existing or resulting from the clearing operation, that are located within the roadway clear zone or within areas that can be mowable after clearing operations are completed, shall be ground flush with the surrounding grade. All other stumps shall be cut as close as practicable to the surrounding grade, maximum height of 2-inches.
- 3. Stumps located in back slopes and within 15-vertical feet of the ditch line shall be ground flush.
- 4. Contractor shall take all precautions to protect traffic from flying debris generated by the operation.
- 5. All vegetated areas to remain that are damaged by the clearing operation shall be repaired at no cost to the Authority.
- 6. Mechanized clearing operations shall maintain a 25-foot setback from all streams and sensitive environmental areas.

Legend:

- Fence
- ROW Boundary
- Clearing Limit Line
- Clearing With Stump Grinding
- Clearing No Stump Grinding
- Selective Hand Cutting
- Stream Buffer
- Duck Box
- Culverts
- Delineated Stream
- Delineated Stream
- Delineated Wetland
- Vernal Pool or IBA
- Significant Vernal Pool
- 250 Ft. Significant Vernal Pool Buffer

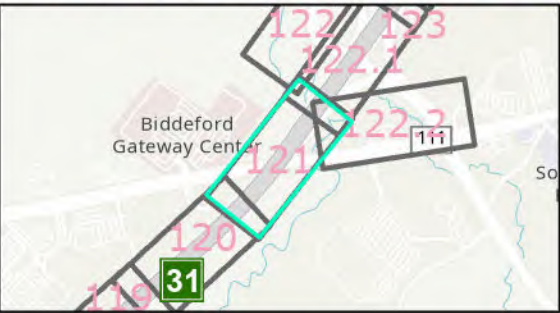

Date: 11/03/2025

Scale of Feet			
0 50 100 150			
No.	Revision	By	Date

Designed By:					
MAINE TURNPIKE AUTHORITY					
	By	Date		By	Date
Designed	JT	09/22/26	Checked	BT	09/22/26
Drawn	JT	09/22/26	In Charge of	BT	09/22/26

MAINE TURNPIKE
2360 CONGRESS STREET
PORTLAND, ME 04102
TEL (207) 871-7771
FAX (207) 879-5567



THE GOLD STAR
MEMORIAL HIGHWAY

CONTRACT: 2026.15 - ROADSIDE CLEARING
MILE 18.0 TO MILE 32.4 NB




Notes:


- 1. All trees, down timber, brush, bushes, shrubs, plants and debris not designated to remain shall be removed from the clearing areas shown on these plans.
- 2. All stumps, whether existing or resulting from the clearing operation, that are located within the roadway clear zone or within areas that can be mowable after clearing operations are completed, shall be ground flush with the surrounding grade. All other stumps shall be cut as close as practicable to the surrounding grade, maximum height of 2-inches.
- 3. Stumps located in back slopes and within 15-vertical feet of the ditch line shall be ground flush.
- 4. Contractor shall take all precautions to protect traffic from flying debris generated by the operation.
- 5. All vegetated areas to remain that are damaged by the clearing operation shall be repaired at no cost to the Authority.
- 6. Mechanized clearing operations shall maintain a 25-foot setback from all streams and sensitive environmental areas.

Legend:

- Fence
- ROW Boundary
- Clearing Limit Line
- Clearing With Stump Grinding
- Clearing No Stump Grinding
- Selective Hand Cutting
- Stream Buffer
- Duck Box
- Culverts
- Delineated Stream
- Delineated Stream
- Delineated Wetland
- Vernal Pool or IBA
- Significant Vernal Pool
- 250 Ft. Significant Vernal Pool Buffer

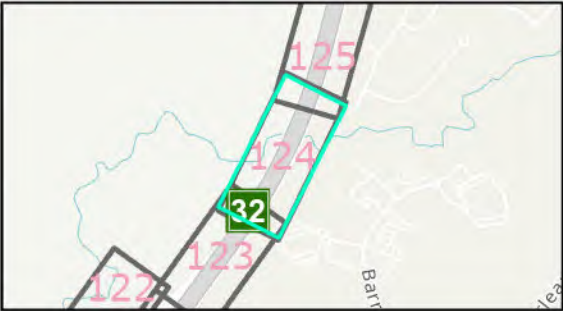

Date: 11/03/2025

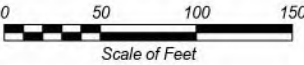

No.	Revision	By	Date

Designed By: MAINE TURNPIKE AUTHORITY					
	By	Date		By	Date
Designed	JT	09/22/26	Checked	BT	09/22/26
Drawn	JT	09/22/26	In Charge of	BT	09/22/26

MAINE TURNPIKE
2360 CONGRESS STREET
PORTLAND, ME 04102
TEL (207) 871-7771
FAX (207) 879-5567



THE GOLD STAR
MEMORIAL HIGHWAY

CONTRACT: 2026.15 - ROADSIDE CLEARING
MILE 18.0 TO MILE 32.4 NB

CONTRACT: 2026.15

SHEET NUMBER: 124 of 456



1. All trees, down timber, brush, bushes, shrubs, plants and debris not designated to remain shall be removed from the clearing areas shown on these plans.
2. All stumps, whether existing or resulting from the clearing operation, that are located within the roadway clear zone or within areas that can be mowable after clearing operations are completed, shall be ground flush with the surrounding grade. All other stumps shall be cut as close as practicable to the surrounding grade, maximum height of 2-inches.
3. Stumps located in back slopes and within 15-vertical feet of the ditch line shall be ground flush.
4. Contractor shall take all precautions to protect traffic from flying debris generated by the operation.
5. All vegetated areas to remain that are damaged by the clearing operation shall be repaired at no cost to the Authority.
6. Mechanized clearing operations shall maintain a 25-foot setback from all streams and sensitive environmental areas.

	Fence		Duck Box
	ROW Boundary		Culverts
	Clearing Limit Line		Delineated Stream
	Clearing With Stump Grinding		Delineated Stream
	Clearing No Stump Grinding		Delineated Wetland
	Selective Hand Cutting		Vernal Pool or IBA
	Stream Buffer		Significant Vernal Pool
			250 Ft. Significant Vernal Pool Buffer



Duck Box



Culverts



 Delineated Stream



 Delineated Stream




Delineated Wetland



Significant Vernal Pool



- 250 Ft. Significant Vernal Pool Buffer

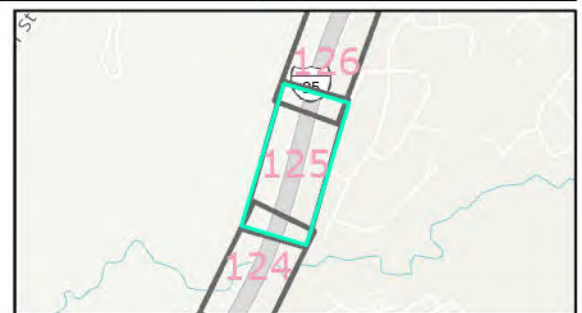

 Scale of Feet				Designed By: MAINE TURNPIKE AUTHORITY					
No.	Revision	By	Date			By	Date		
				Designed	JT	09/22/26	Checked	BT	09/22/26
				Drawn	JT	09/22/26	In Charge of	BT	09/22/26

MAINE TURNPIKE
2360 CONGRESS STREET
PORTLAND, ME 04102
TEL (207) 871-7771
FAX (207) 879-5567



THE GOLD STAR MEMORIAL HIGHWAY

CONTRACT: 2026.15 - ROADSIDE CLEARING
MILE 18.0 TO MILE 32.4 NB

CONTRACT: 2026.15

SHEET NUMBER: 125 of 456